





VILLAGE OF ORLAND PARK

Two Story Residence
9875 W 144th Pl.
Orland Park, Il.

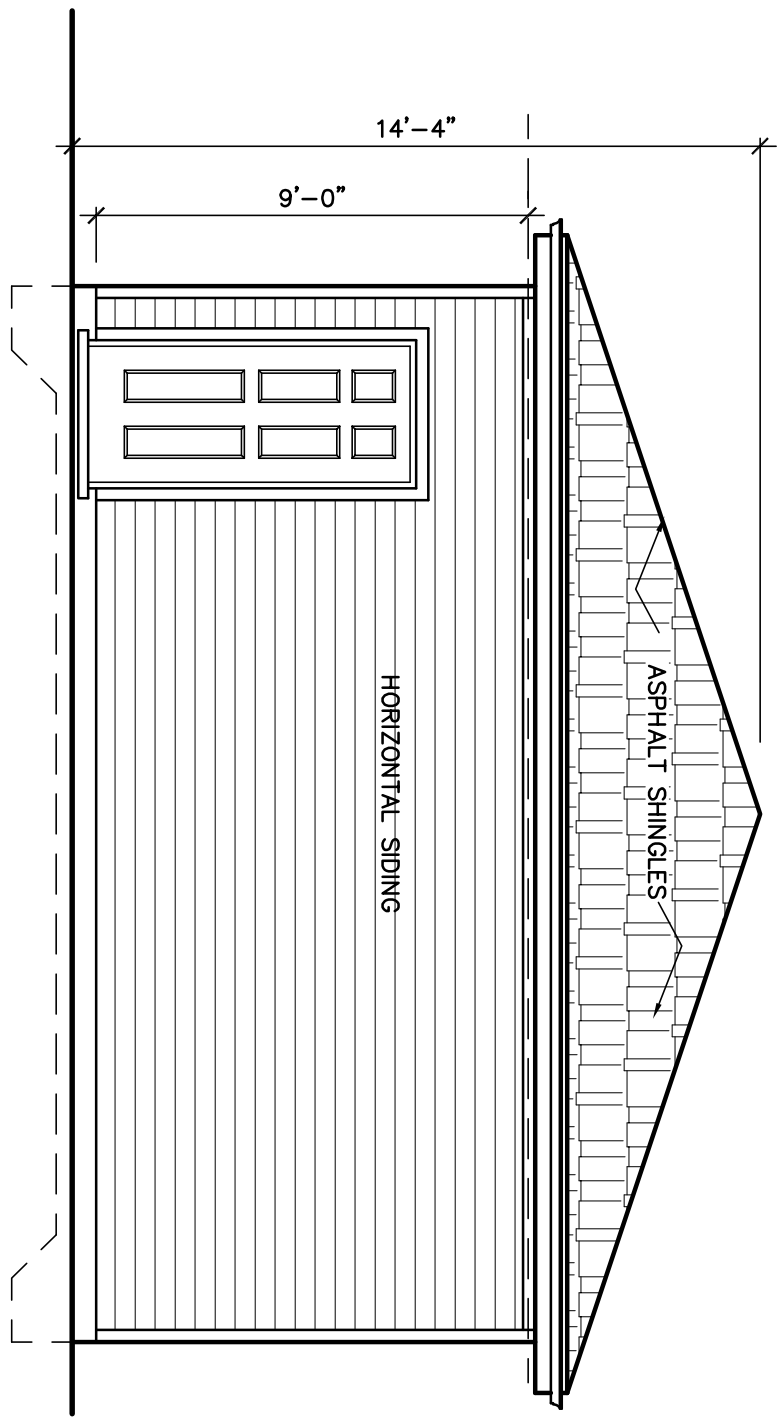


GARAGE REAR ELEVATION

SCALE 1/4" = 1'-0"

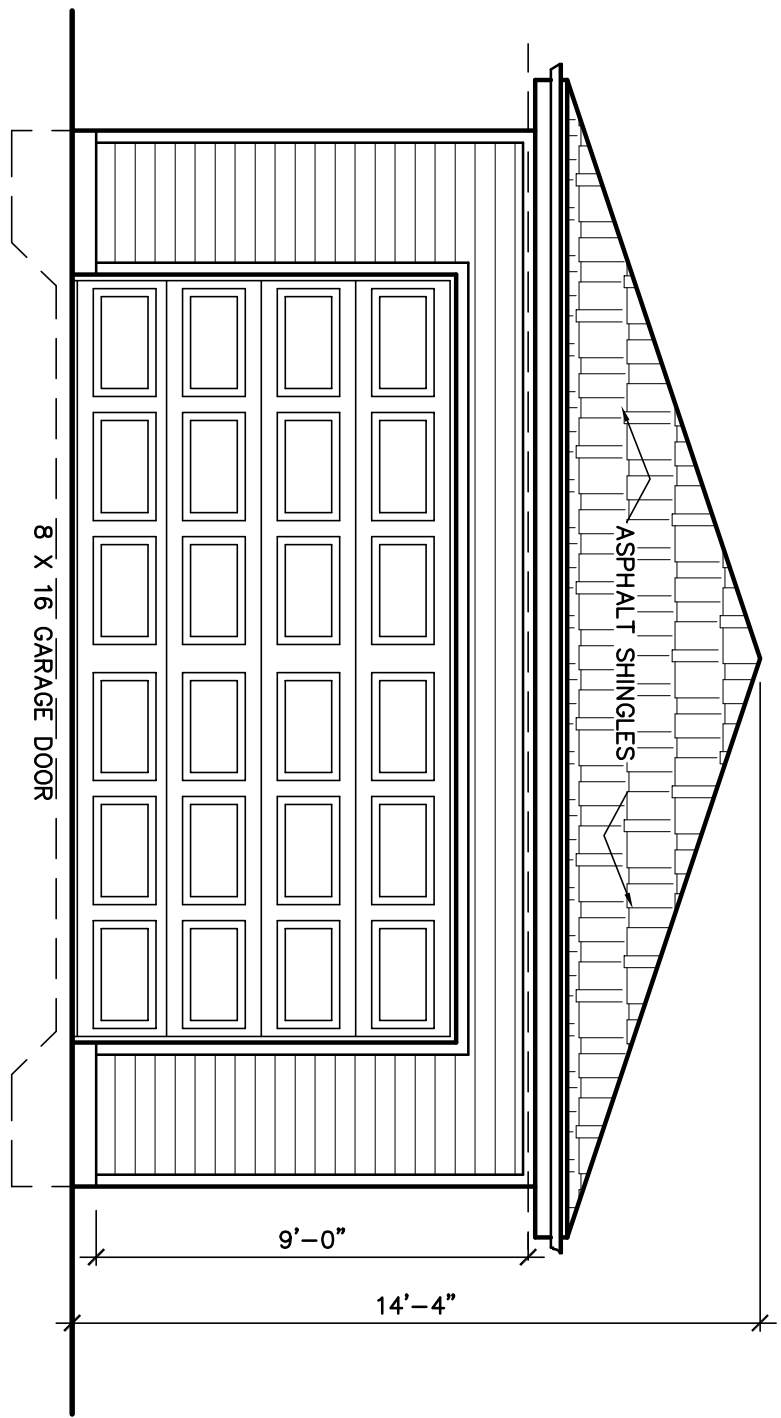


GARAGE FRONT ELEVATION

SCALE 1/4" = 1'-0"

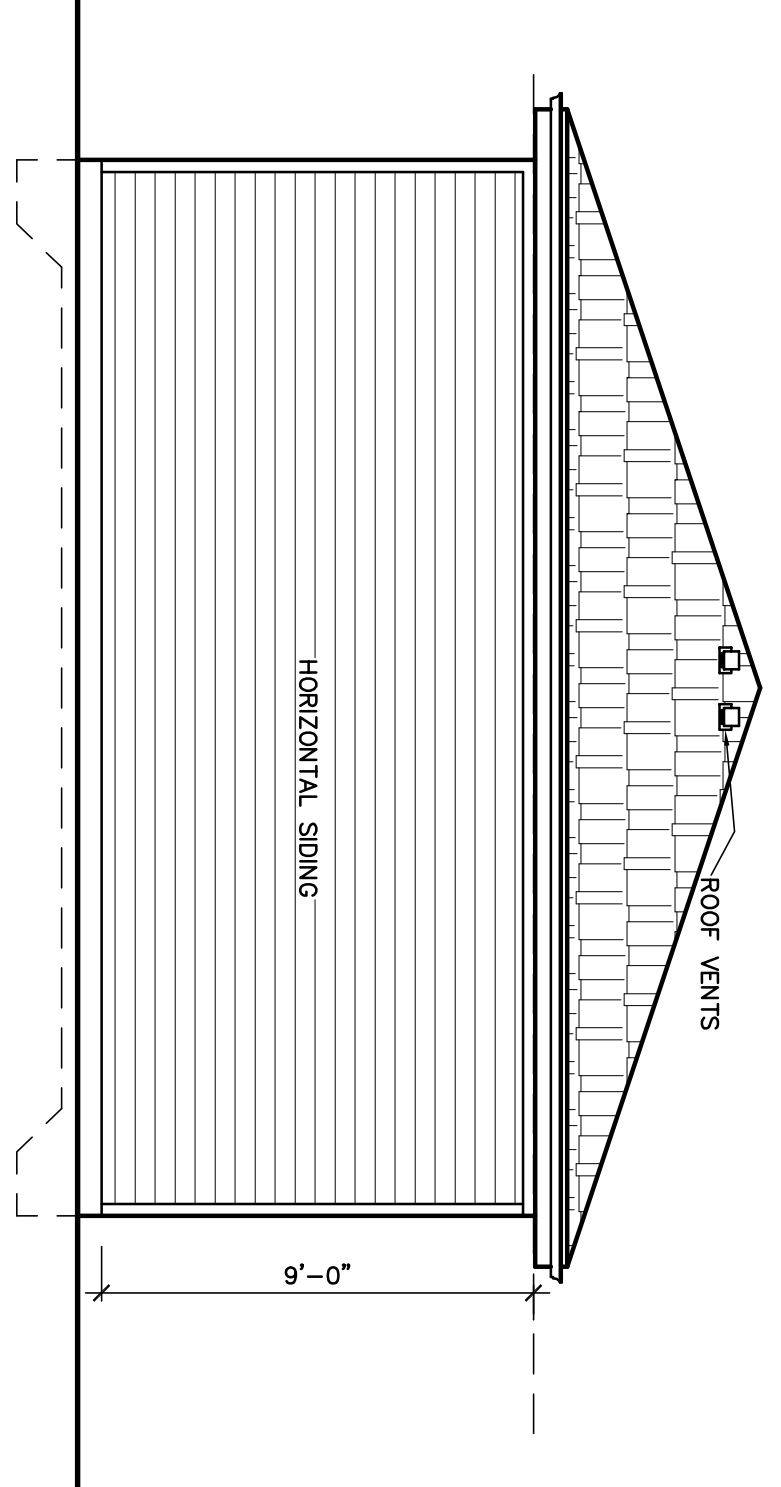


GARAGE SIDE ELEVATIONS

SCALE 1/4" = 1'-0"

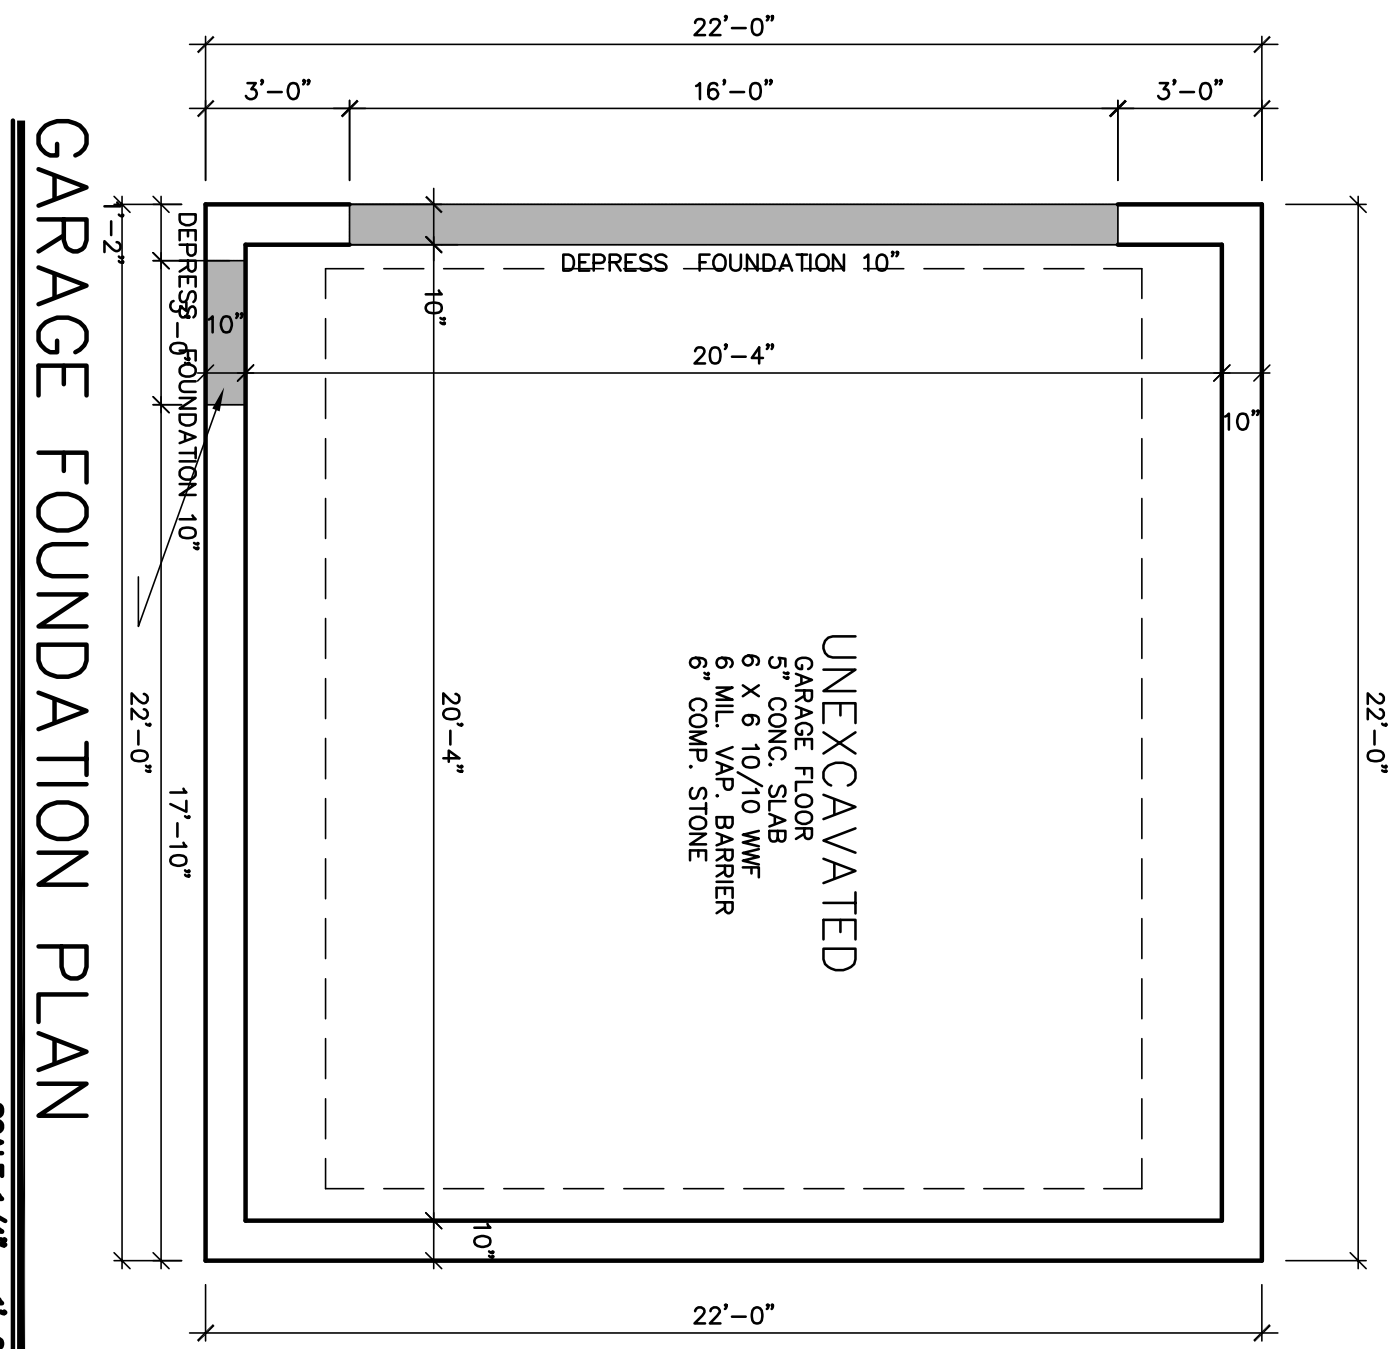


GARAGE FOUNDATION PLAN

SCALE 1/4" = 1'-0"

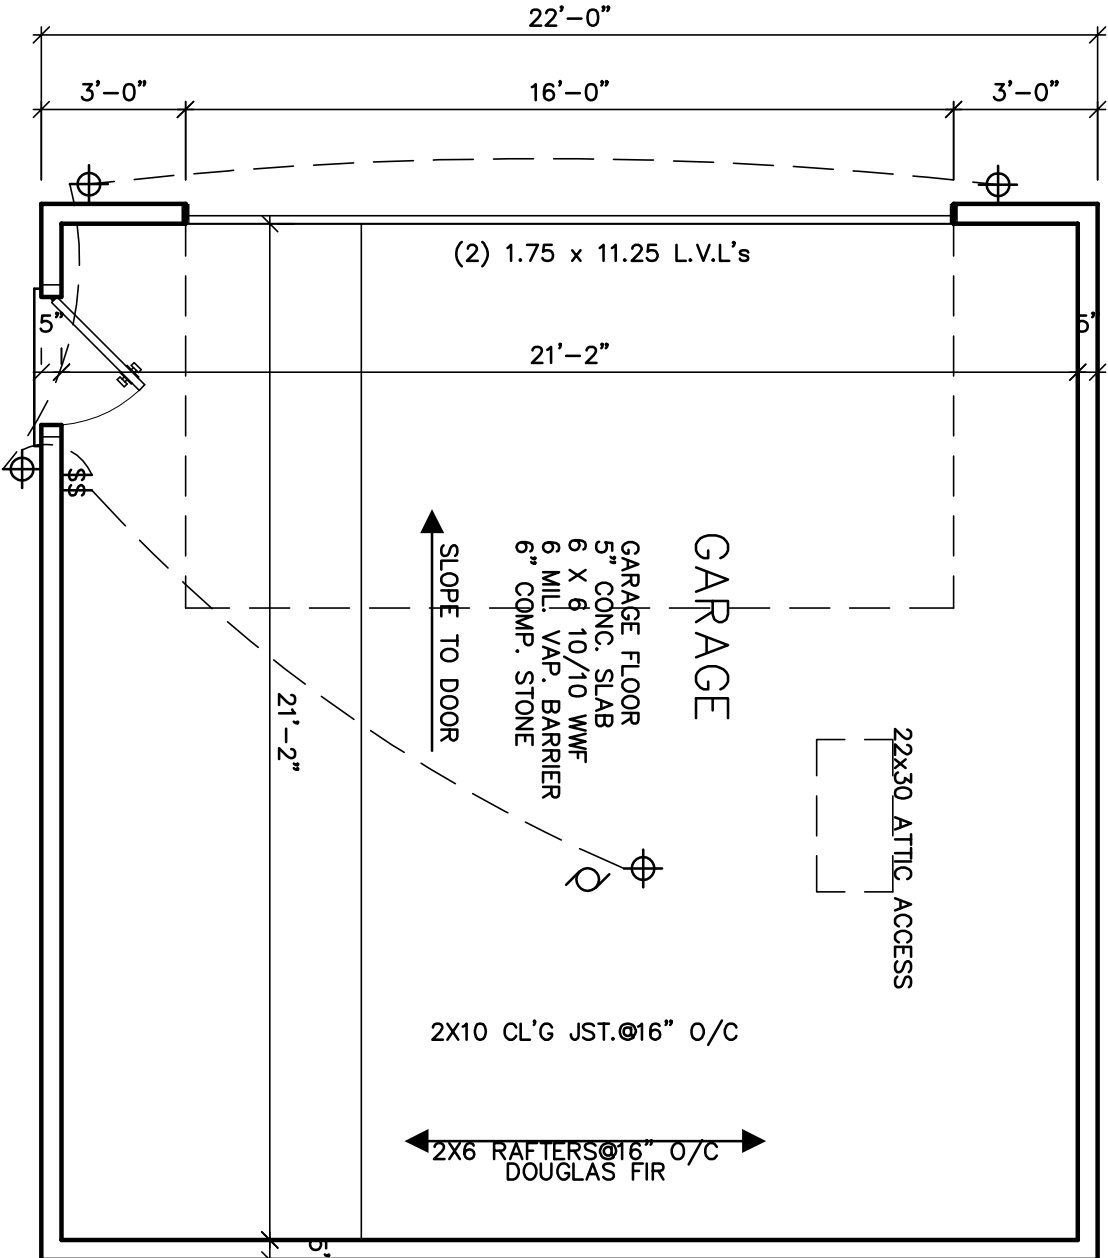

GARAGE FLOOR PLAN

SCALE 1/4" = 1'-0"

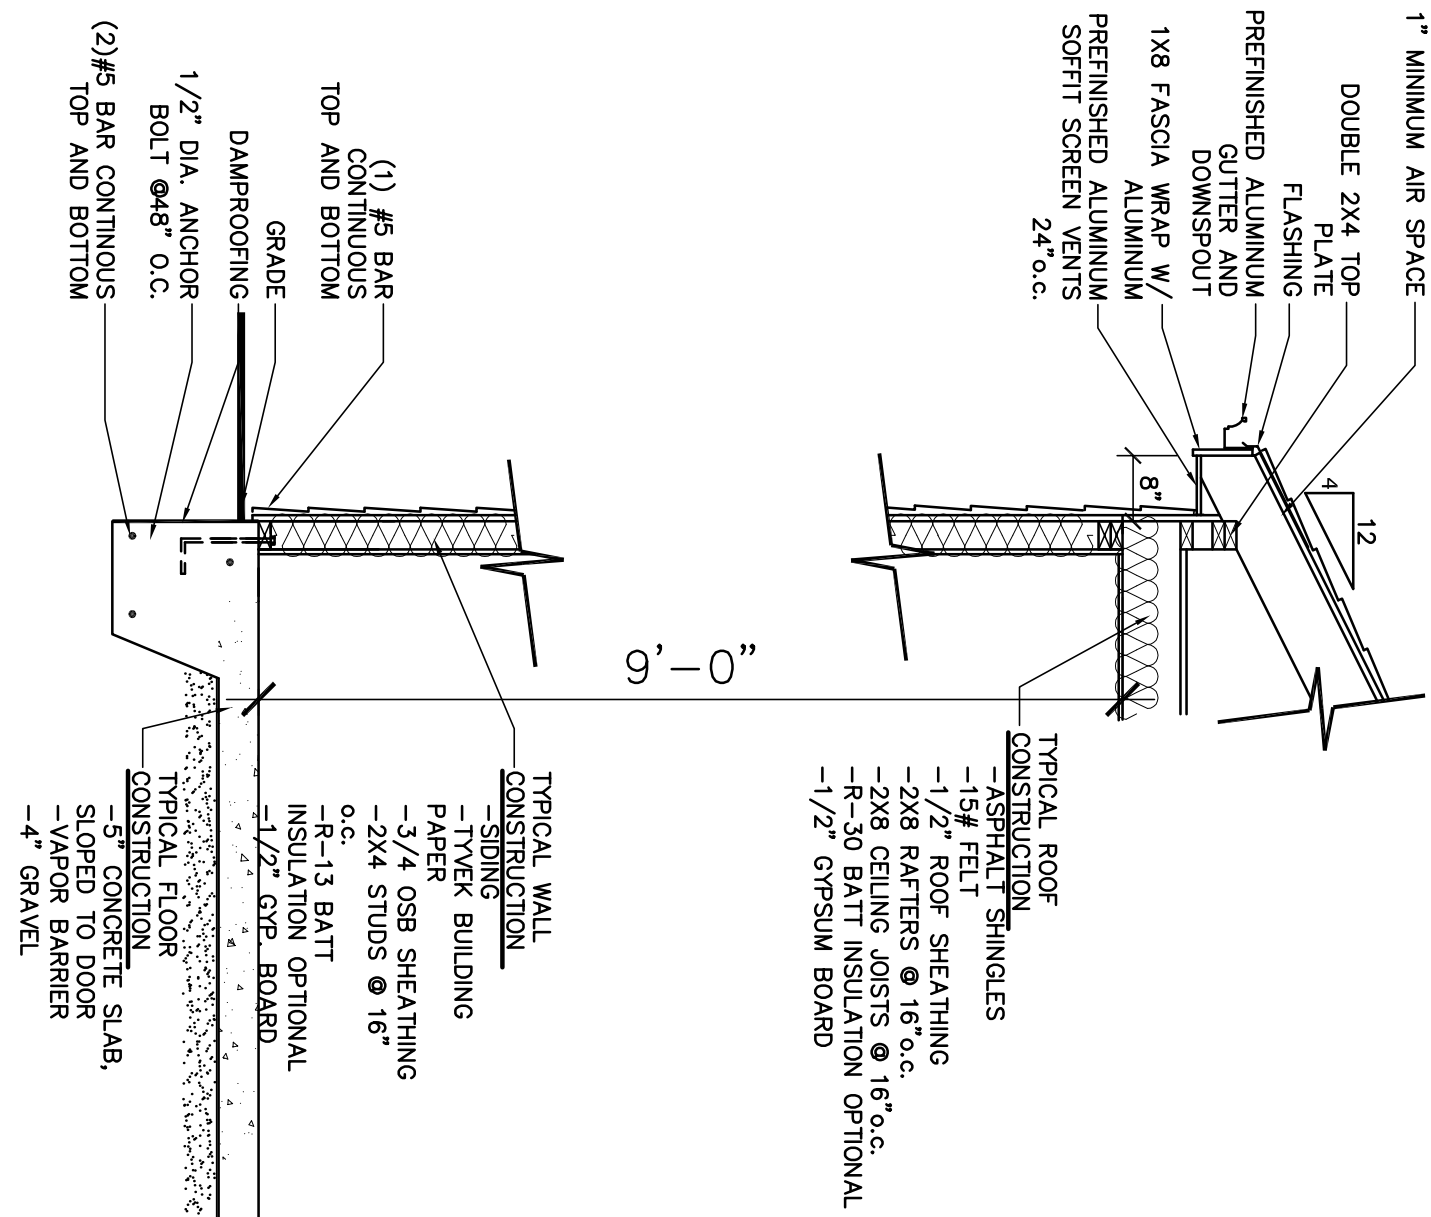

BOARD APPROVED

Case No: _____
Date: _____
W/Conditions: _____
W/Out Conditions: _____

VILLAGE OF ORLAND PARK

LJM Group, Inc.	
Drawing with the Town of Mokena	
PH:	708-404-4451
NO. 1	
A-1.0	ELEVATIONS
A-2.0	FOUNDATION PLAN
A-2.1	1ST FLOOR PLAN
A-2.2	2ND FLOOR PLAN
A-3.0	SECTION / PLUMBING
E-1.0	ELECTRICAL

Two Story Residence
9875 W 144th Pl.
Orland Park, IL

SCALE	
PER PROJECT	
DATE	4.12.2012
DATE	2012-28
DATE	A-3.1