


PLOTTED: 10/14/2021 2:34 PM

- NOTES:**
- THIS DRAWING IS FOR GENERAL FIXTURING LAYOUT AND REFERENCE TO EQUIPMENT ONLY. ALL INFORMATION IS FOR ALDI OPERATIONAL USE ONLY AND SHALL NOT BE USED FOR CONSTRUCTION OR BIDDING PURPOSES.
 - ALL DIMENSIONS TO WALLS ARE TO FACE OF STUD UNLESS NOTED OTHERWISE.
 - THIS FACILITY DOES NOT CONTAIN A BAKERY, A BUTCHER, A DELI OR FISH COUNTER.
 - ALL FOOD IS PREPACKAGED. THERE IS NO ON SITE FOOD PREPARATION.
 - GONDOLA LOCATIONS ARE MEASURED FROM THE FACE OF THE STAINLESS STEEL PIPE TAG MOLDING (SSPTM).

Operations Plan

SCALE: 1/8" = 1'-0"

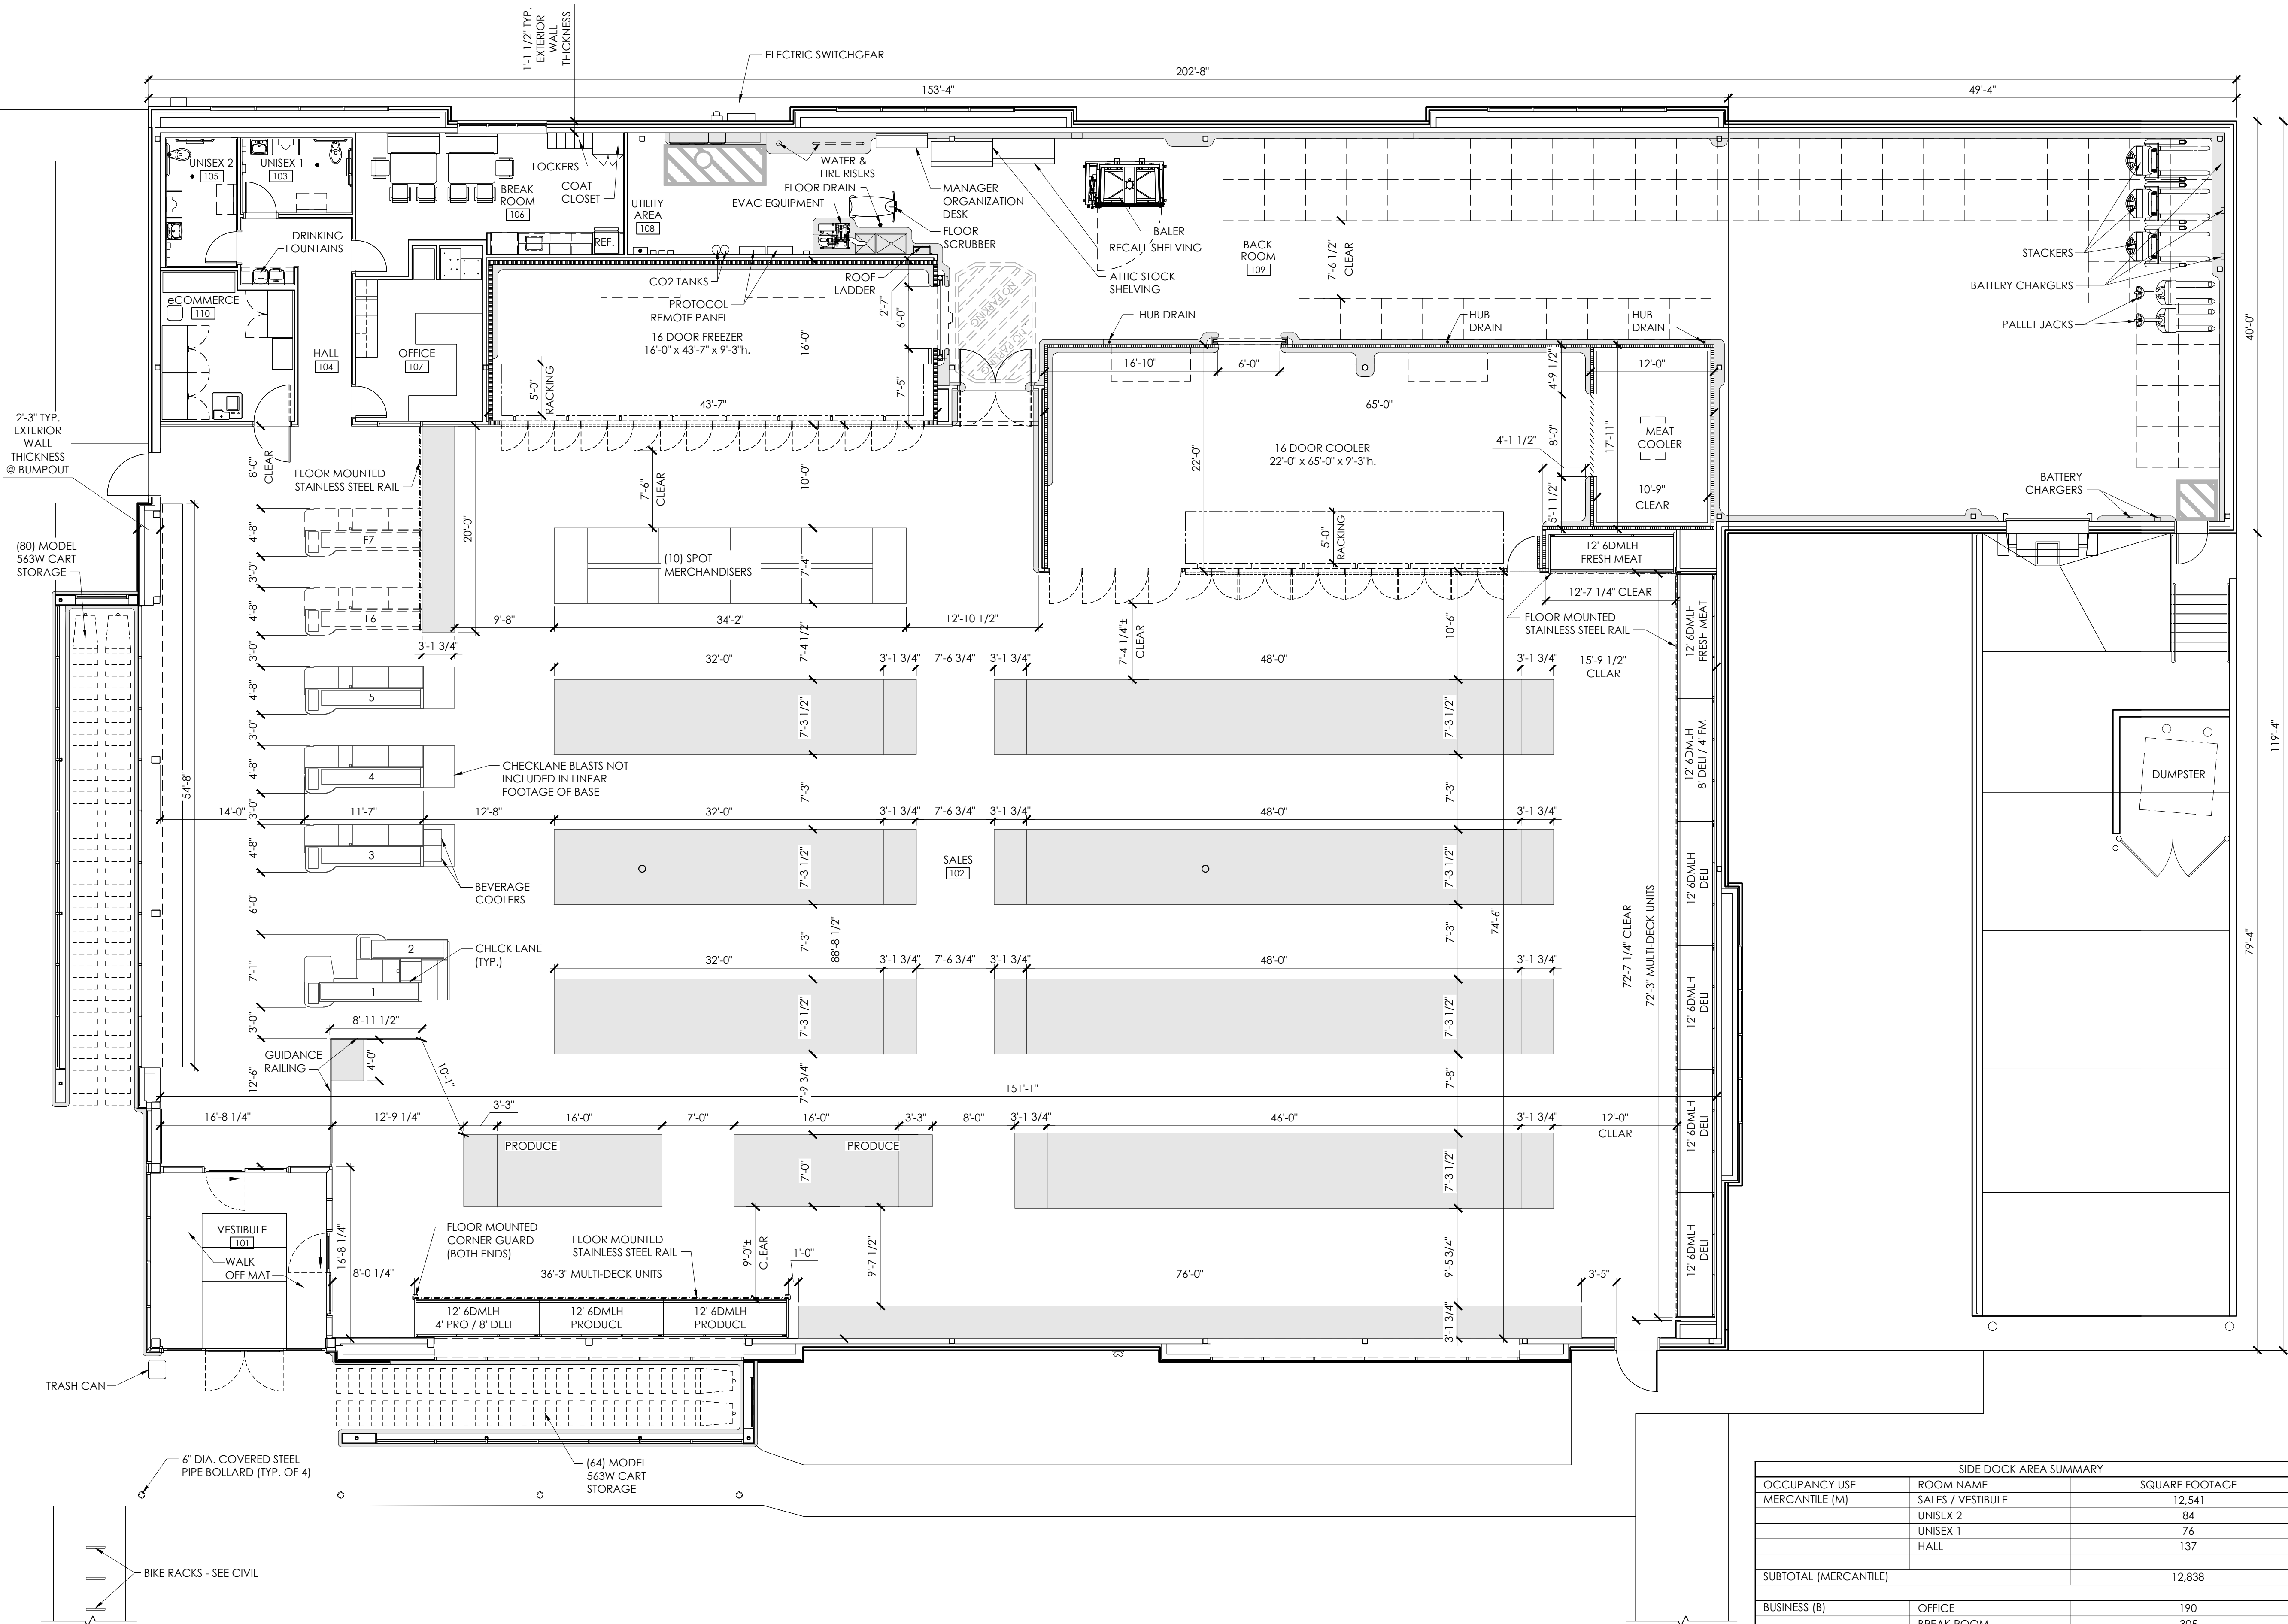


SIDE DOCK OPERATIONS DATA	
ITEM	V7.0 PROTOTYPE
LINEAR FOOTAGE OF BASE (PRODUCE INCLUDED)	828'-10"
ASSUMED PALLET STORAGE	72
BUILDING DIMENSIONS	119'-4" x 153'-4"
SALES FLOOR DIMENSIONS	74'-6" x 151'-1"
LENGTH OF MULTIDECK	120'
COOLER MILK DOORS	4
COOLER GENERAL DOORS	12
FREEZER GENERAL DOORS	16
SPOT MERCHANDISERS	10
CART STORAGE	144

SIDE DOCK AREA SUMMARY		
OCCUPANCY USE	ROOM NAME	SQUARE FOOTAGE
MERCANTILE (M)	SALES / VESTIBULE	12,541
	UNISEX 2	84
	UNISEX 1	76
	HALL	137
SUBTOTAL (MERCANTILE)		12,838
BUSINESS (B)	OFFICE	190
	BREAK ROOM	305
	ECOMMERCE	179
SUBTOTAL (BUSINESS)		674
STORAGE / STOCK (S-1)	BACKROOM	3,808
	COOLER	1,313
	FREEZER	648
SUBTOTAL (STORAGE / STOCK)		5,769
SUBTOTAL (OCCUPANCIES)		19,281
EXTERIOR / INTERIOR WALLS / UNOCCUPIED SPACE		1,259
BUILDING SQUARE FOOTAGE		20,540
EXTERIOR CANOPY		1,278
TOTAL SQUARE FOOTAGE (INCLUDING CANOPY)		21,818

Issued:	Date:
Planning Submittal	05/28/21
Planning Response	08/06/21
Planning Response	10/15/21
Revisions:	Date:

[DO NOT SCALE PLANS]


Copying, Printing, Software and other processes required to produce these prints can stretch or shrink the actual paper or layout. Therefore, scaling of this drawing may be inaccurate. Contact ms consultants with any need for additional dimensions or clarifications.

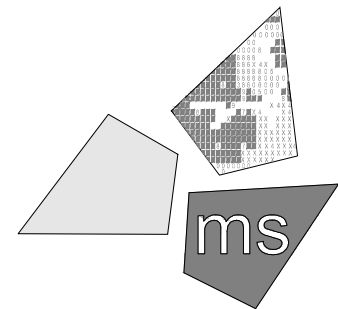

ms consultants, inc.
 engineers, architects, planners
 2221 Schrock Road
 Columbus, Ohio 43229-1547
 phone 614.898.7100
 fax 614.898.7570

DRAWN BY: MYG/MEM
 REVIEWED BY: NAL

Seal

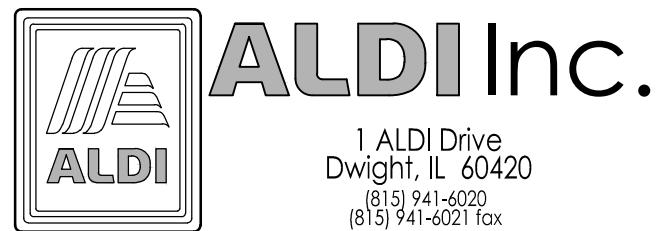

ALDI Inc.
 Orland Park, IL
 179th Street & Wolf Road
 Orland Park, IL 60467
 Cook County
 PIN: 27-31-202-021-000-022
 Project Name & Location:

Operations Plan

Drawing Name:
 Prototype Rls. 06/03/20
 Project No. 40200-91


Type: LHSD-V7ER
 A-131

Scale: As Noted Drawing No.


PLOTTED: 10/14/2021 4:55 PM

EXTERIOR FINISH SCHEDULE			
KEY	MATERIAL / MFG.	COLOR / NO.	NOTES
(A1)	PREFINISHED METAL COPING	A1 - SILVER - AT HIGH ROOF & CANOPY A1a - PETERSEN ALUM - MUSKET GREY - AT BRICK A1b - PETERSEN ALUM - #397C0290 CEDAR - AT NICHIIHA TOWERS A1c - PETERSEN ALUM - MUSKET GREY - AT BRICK ACCENT BUMPOUTS	
(A2)	SPEC-BRICK CONCRETE MASONRY VENEER	(A2) 4"Wx4"Hx16"L GARDNER BLEND w/ HOLCIM "SMITH GRAY MORTAR ALT: SOLOMON "85 X DARK CHOCOLATE" (A2a) 4"Wx4"Hx16"L CHESAPEAKE BLEND w/ HOLCIM "SMITH GRAY MORTAR ALT: SOLOMON "85 X DARK CHOCOLATE" (A2b) 4"Wx4"Hx8"L GARDNER BLEND w/ HOLCIM "SMITH GRAY MORTAR ALT: SOLOMON "85 X DARK CHOCOLATE" (A2c) 12"Wx4"Hx16"L GARDNER BLEND w/ HOLCIM "SMITH GRAY MORTAR ALT: SOLOMON "85 X DARK CHOCOLATE"	
(A3)	PREFINISHED ALUM. SILL FLASHING	A3 - BRIGHT SILVER A3a - PETERSEN ALUM - MUSKET GREY	
(A4)	ALUMINUM STOREFRONT SYSTEM	ANODIZED ALUM.	
(A5)	MEMBRANE ROOFING	GRAY	TOP OF SLOPED ROOF, CANOPY ROOF, AND BACK OF RAISED ROOF PROJECTIONS
(A6)	METAL SOFFIT PANELS	A6 - SOLID PANELS - BRIGHT SILVER A6a - 1/2" VENTED PANELS - BRIGHT SILVER	
(A7)	EXTERIOR PAINT	SHERWIN WILLIAMS #6005 FOLKSTONE (240-C6)	
(A8)	ALUMINUM CURTAIN WALL SYTEM	ANODIZED ALUMINUM	
(A9)	ALUMINUM COMPOSITE PANEL	BRIGHT SILVER	PROVIDE PANEL JOINTS AS SHOWN - PROVIDE ONE PIECE TIGHT FIT EXTRUDED MOLDING INSTALLATION SYSTEM WITH CENTER REVEAL TRIM BETWEEN PANELS AND J TRIM AT PANEL EDGES.
(A10)	NICHIIHA FIBER CEMENT EXTERIOR CLADDING	VINTAGEWOOD 'BARK'	PANELS SHALL EXTEND ONTO THE ROOF FOR THE FULL DEPTH OF THE BUMPOUT
(A11)	BLRD-2	SAFETY YELLOW	
(A12)	BLRD-4		
(A13)	GUARD RAIL TYPE "A"	GALVANIZED STEEL	
(A14)	GUARD RAIL TYPE "B"	GALVANIZED STEEL	
(A15)	BLRD-3	GALVANIZED	

EXTERIOR FINISH SCHEDULE			
KEY	MATERIAL / MFG.	COLOR / NO.	NOTES
(A16)	DOCK LEVELER / SEAL AND BUMPERS	LEVELER - FACTORY FINISH / SEAL AND BUMPERS - FACTORY FINISH - BLACK	
(A17)	MASONRY CONTROL JOINT		MAX 20' OC
(A18)	SCUPPER, 14" OVERFLOW SCUPPER & DOWNSPOUT	MATCH COPING ABOVE	
(A19)	ARCHITECTURAL CAST STONE CAP	TANNERSTONE: AG-1	
(A20)	ALDI TOWER SIGN	BY SIGN VENDOR	7'-11 1/8" w. x 9'-5 1/2" h.; VERIFY SIGN SIZE PRIOR TO FRAMING OPENING
(A21)	CRTB	NATURAL	
(A22)	KNOX BOX	FACTORY FINISH	CONFIRM TYPE AND LOCATION WITH LOCAL FIRE MARSHAL
(A23)	AUTO DOOR SYSTEM & TRANSOM	ANODIZED ALUMINUM	
(A24)	NOT USED		
(A25)	8" X 8" PRE-FINISHED ALUM GUTTER	MATCH PREFINISHED METAL COPING	
(A26)	8" X 8" PRE-FINISHED ALUM DOWNSPOUT	MATCH PREFINISHED METAL COPING	TERMINATE AT CONC. SPLASH BLOCK
(A27)	ACP H/J TRIM / JOINT COVER		TYPICAL AT EDGES AND BUTT JOINTS OF ACP
(A28)	FIBER CEMENT PANEL BASE FLASHING	PETERSEN ALUMINUM - #CEDAR 397C0290 SPAY CODE	
(A29)	DUMPSTER ENCLOSURE		
(A30)	BLRD-1	SAFETY YELLOW	6" DIA. BOLLARD AT DUMPSTER GATE
(A31)	NICHIIHA CONTROL JOINT WITH "H" CLIP		
(E1)	EXIT DISCHARGE LIGHT	FACTORY FINISH	MOUNT @ 8'-0" A.F.F.
(E2)	WALL SCNCE	FACTORY FINISH	MOUNT @ 14'-8" A.F.F.
(E3)	JUNCTION BOX WITH COVER FOR FUTURE CARD READER		MOUNT CENTERED @ 46" A.F.F.
(E4)	UTILITY METERING & C.T.	FACTORY FINISH	
(E5)	EXTERIOR WALL PACK	FACTORY FINISH	MAN DOORS - MOUNT @ 9'-0" A.F.F., BREAK ROOM WINDOW @ 10'-0" A.F.F., LOADING DOCK - MOUNT @ 12'-0" A.F.F.
(E6)	EXTERIOR DUPLEX RECEPTACLE	FACTORY FINISH	MOUNT @ 1'-6" A.F.F. IN 4" SQUARE J-BOX
(F1)	FIRE DEPT. CONNECTION	FACTORY FINISH	
(F2)	MOTOR GONG	FACTORY FINISH	

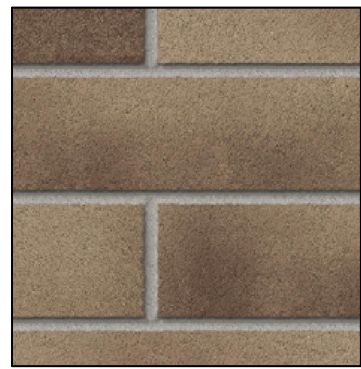

A2 - MASONRY VENEER;
GARDNER BLEND

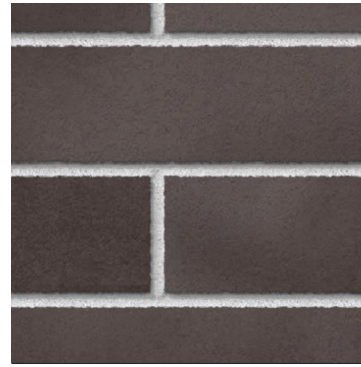


A2a - MASONRY VENEER;
CHESAPEAKE BLEND



A4 - ALUMINUM STOREFRONT SYSTEM;
ANODIZED




A9 - ALUMINUM COMPOSITE PANEL;
SILVER

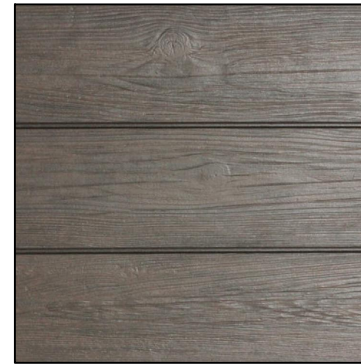

A10 - FIBER CEMENT EXTERIOR CLADDING;
BARK

Issued:	Date:
Planning Submittal	05/28/21
Planning Response	08/06/21
Planning Response	10/15/21
Revisions:	Date:


[DO NOT SCALE PLANS]
Copying, Printing, Software and other processes required to
produce these prints can stretch or shrink the actual paper or
layout. Therefore, scaling of this drawing may be inaccurate.
Contact ms consultants with any need for additional dimensions
or clarifications.

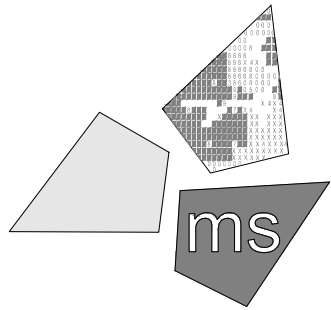

ms consultants, inc.
engineers, architects, planners
2221 Schrock Road
Columbus, Ohio 43229-1547
phone 614.898.7100
fax 614.898.7570


DRAWN BY:	MYG/MEM
REVIEWED BY:	NAL

Seal

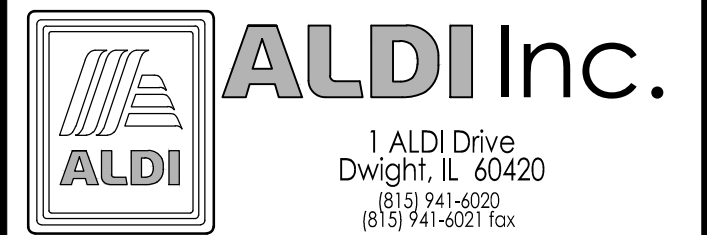

ALDI Inc.
Orland Park, IL
179th Street & Wolf Road
Orland Park, IL 60467
Cook County
PIN: 27-31-202-021-000-022
Project Name & Location:

Exterior Elevations Drawing Name:	
Prototype Rls. 06/03/20	Project No. 40200-91
Type:LHSD-V7ER	
	A-201
Scale: As Noted	Drawing No.

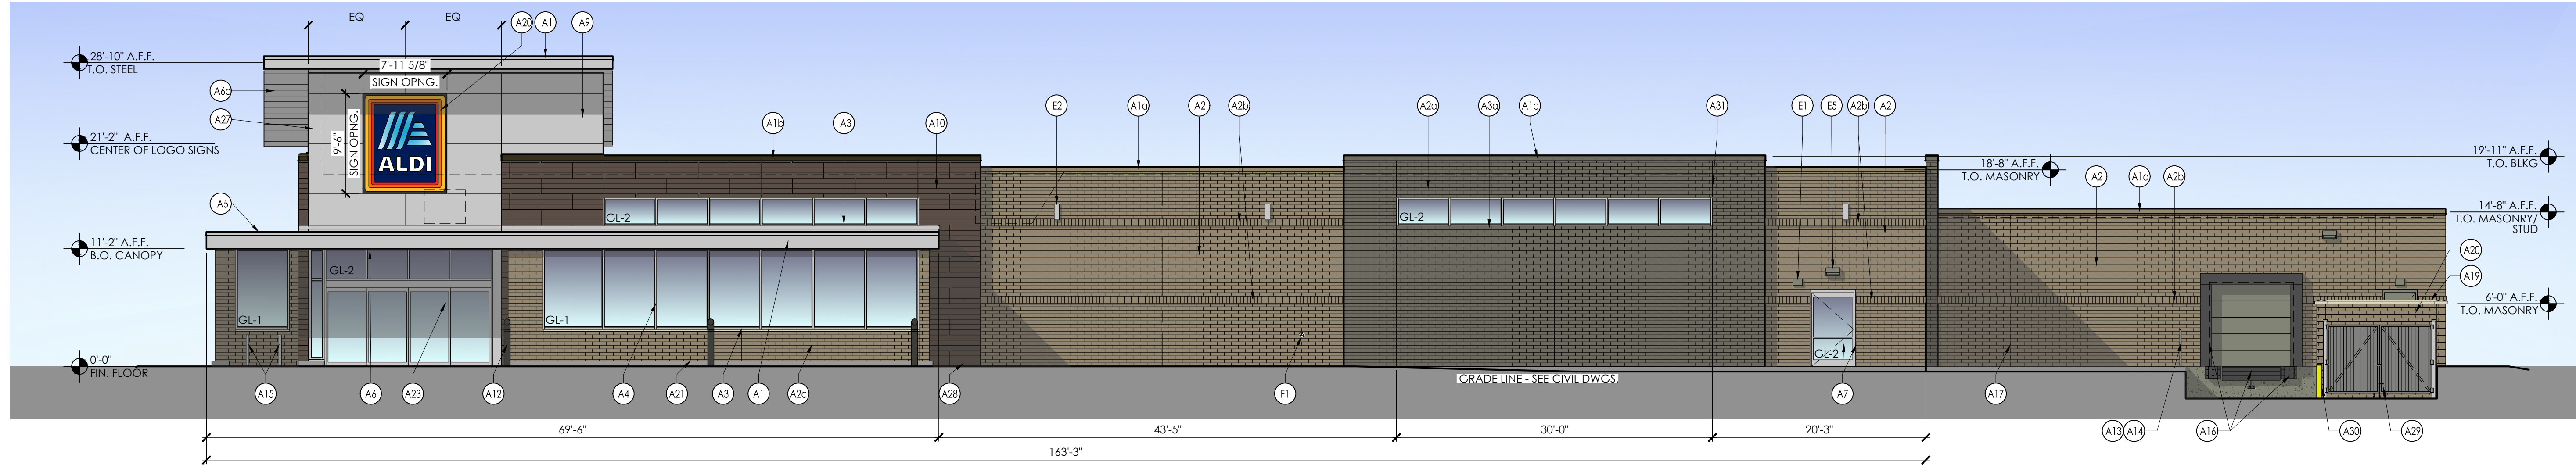


2
East Elevation
SCALE: 1/8" = 1'-0"

ARCHITECTURAL VARIATIONS - EAST ELEVATION			
DESCRIPTION	LENGTH	FACADE LENGTH	% OF FACADE
WINDOWS & CANOPY	99'-6"	163'-3	61%
PROJECTIONS	85'-6"	153'-4"	56%

NOTE:
1. ALUMINUM FRAMING:
-EXTERIOR STOREFRONT: 2" X 4 1/2" THERMAL FRONT SET (SINGLE 45
DEGREE MULLION AT CORNERS)
-EXTERIOR VERTICAL MESSAGE TOWER: 2 1/2" X 6" THERMAL FRONT
SET CURTAINWALL.
-SPANDREL ABOVE CANOPY: 2" X 4 1/2" NON-THERMAL FRONT SET.
2. ALL MULLIONS TO BE EQUAL SPACED U.N.O.

KEY GLAZING SCHEDULE	
KEY	KEY DESCRIPTION
GL-1	FULLY TEMPERED FLOAT GLASS
GL-2	LOW E, INSULATING GLASS (TEMPERED WHERE REQUIRED BY CODE)
GL-3	SPANDREL GLASS

SIGNAGE			
DESCRIPTION	QUANTITY	SQ. FT. PER SIGN	TOTALS
TOWER SIGN	2	74.9	149.8
TOTAL SIGNAGE			149.8
SIGNAGE IS SHOWN FOR REFERENCE ONLY AND SHALL BE UNDER SEPARATE PERMIT SUBMITTAL			

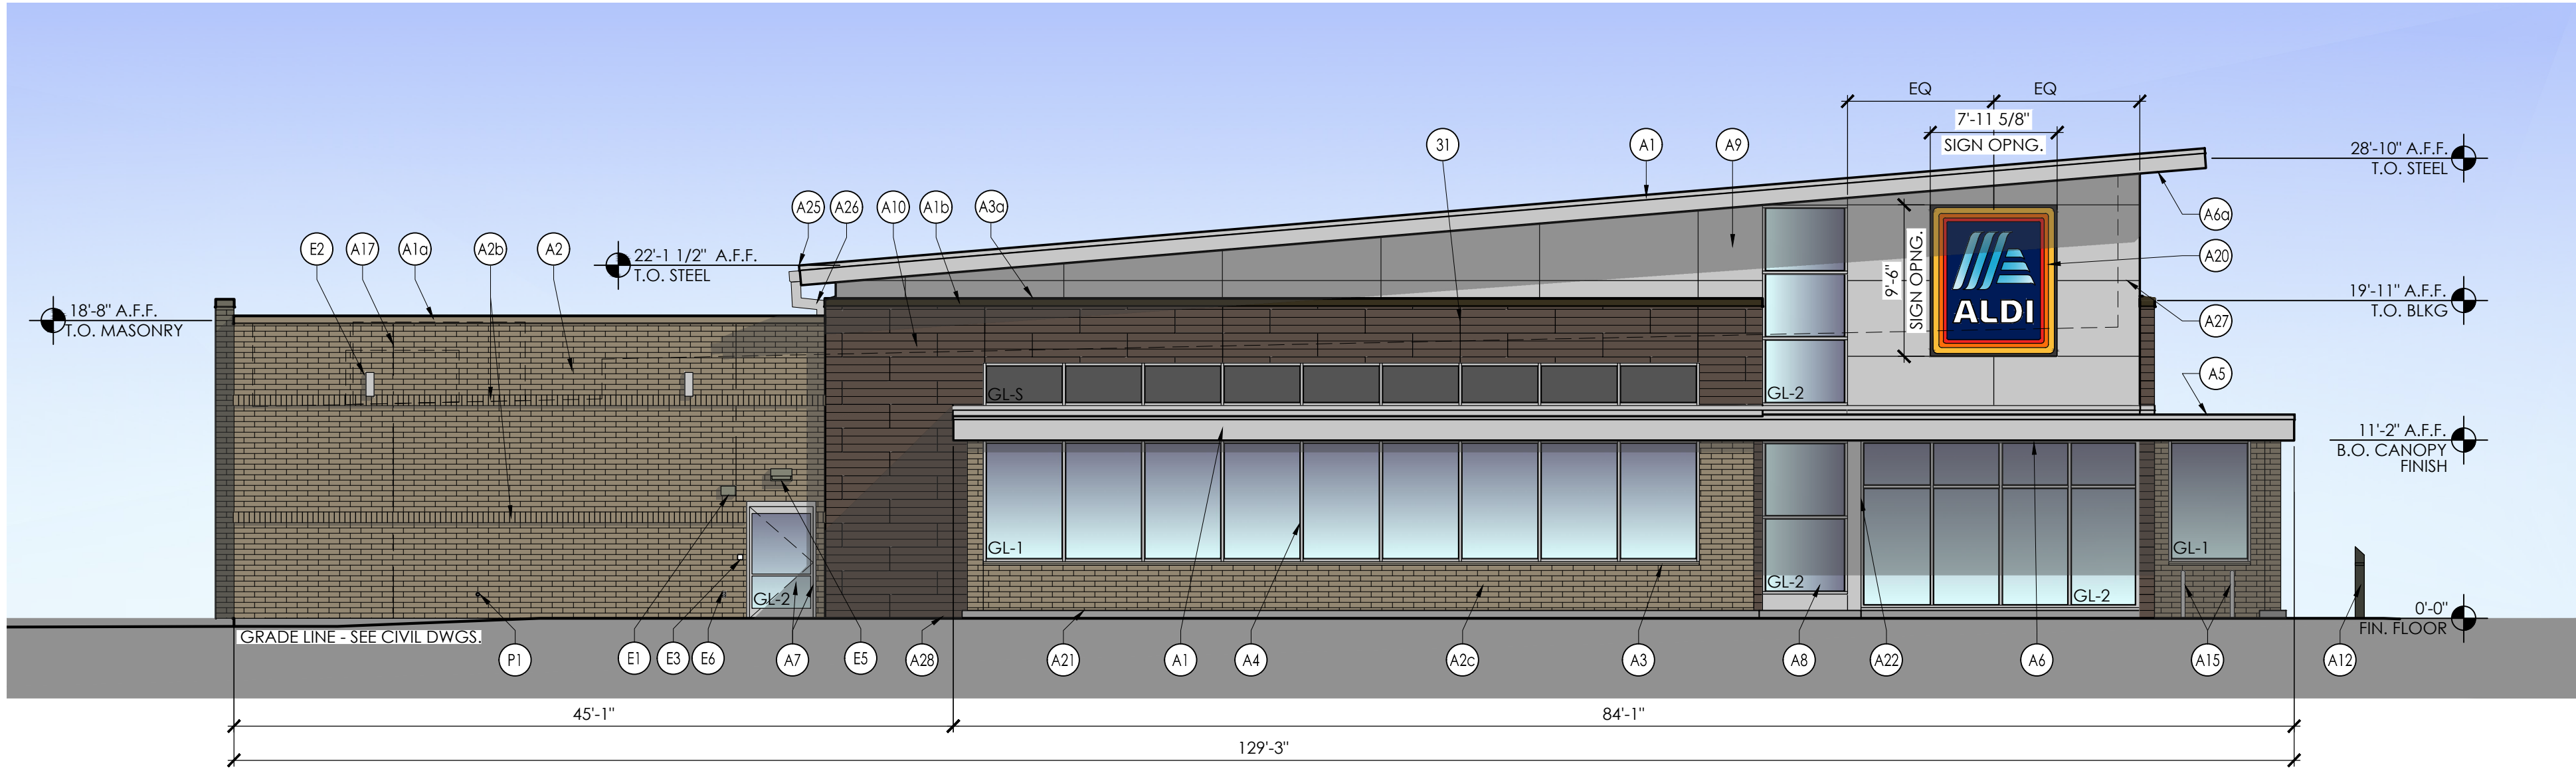


1
South Elevation
SCALE: 1/8" = 1'-0"

ARCHITECTURAL VARIATIONS - SOUTH ELEVATION			
DESCRIPTION	LENGTH	FACADE LENGTH	% OF FACADE
WINDOWS & CANOPY	84'-1"	129'-3	65%
PROJECTIONS	58'-10"	119'-6"	49%

EXTERIOR FINISH SCHEDULE			
KEY	MATERIAL / MFG.	COLOR / NO.	NOTES
(A1)	PREFINISHED METAL COPING	A1- SILVER - AT HIGH ROOF & CANOPY A1a - PETERSEN ALUM - MUSKET GREY - AT BRICK A1b - PETERSEN ALUM - #397C0290 CEDAR - AT NICHIIA TOWERS A1c - PETERSEN ALUM - MUSKET GREY - AT BRICK ACCENT BUMPOUTS	
(A2)	SPEC-BRICK CONCRETE MASONRY VENEER	(A2) 4"Wx4"Hx16"L GARDNER BLEND w/ HOLCIM "SMITH GRAY MORTAR ALT: SOLOMON "85 X DARK CHOCOLATE" (A2a) 4"Wx4"Hx16"L CHESAPEAKE BLEND w/ HOLCIM "SMITH GRAY MORTAR ALT: SOLOMON "85 X DARK CHOCOLATE" (A2b) 4"Wx4"Hx8"L GARDNER BLEND w/ HOLCIM "SMITH GRAY MORTAR ALT: SOLOMON "85 X DARK CHOCOLATE" (A2c) 12"Wx4"Hx16"L GARDNER BLEND w/ HOLCIM "SMITH GRAY MORTAR ALT: SOLOMON "85 X DARK CHOCOLATE"	
(A3)	PREFINISHED ALUM. SILL FLASHING	A3 - BRIGHT SILVER A3a - PETERSEN ALUM - MUSKET GREY	
(A4)	ALUMINUM STOREFRONT SYSTEM	ANODIZED ALUM.	
(A5)	MEMBRANE ROOFING	GRAY	TOP OF SLOPED ROOF, CANOPY ROOF, AND BACK OF RAISED ROOF PROJECTIONS
(A6)	METAL SOFFIT PANELS	A6 - SOLID PANELS - BRIGHT SILVER A6a - 1/2" VENTED PANELS - BRIGHT SILVER	
(A7)	EXTERIOR PAINT	SHERWIN WILLIAMS #6005 FOLKSTONE (240-C6)	
(A8)	ALUMINUM CURTAIN WALL SYTEM	ANODIZED ALUMINUM	
(A9)	ALUMINUM COMPOSITE PANEL	BRIGHT SILVER	PROVIDE PANEL JOINTS AS SHOWN - PROVIDE ONE PIECE TIGHT FIT EXTRUDED MOLDING INSTALLATION SYSTEM WITH CENTER REVEAL TRIM BETWEEN PANELS AND J TRIM AT PANEL EDGES.
(A10)	NICHIIA FIBER CEMENT EXTERIOR CLADDING	VINTAGEWOOD "BARK"	PANELS SHALL EXTEND ONTO THE ROOF FOR THE FULL DEPTH OF THE BUMPOUT
(A11)	BLRD-2	SAFETY YELLOW	
(A12)	BLRD-4		
(A13)	GUARD RAIL TYPE "A"	GALVANIZED STEEL	
(A14)	GUARD RAIL TYPE "B"	GALVANIZED STEEL	
(A15)	BLRD-3	GALVANIZED	


EXTERIOR FINISH SCHEDULE			
KEY	MATERIAL / MFG.	COLOR / NO.	NOTES
(A16)	DOCK LEVELER / SEAL AND BUMPERS	LEVELER - FACTORY FINISH / SEAL AND BUMPERS - FACTORY FINISH - BLACK	
(A17)	MASONRY CONTROL JOINT		MAX 20' OC
(A18)	SCUPPER, 16" OVERFLOW SCUPPER & DOWNSPOUT	MATCH COPING ABOVE	
(A19)	ARCHITECTURAL CAST STONE CAP	TANNERSTONE: AG-1	
(A20)	ALDI TOWER SIGN	BY SIGN VENDOR	7'-11 1/8" w. x 9'-5 1/2" h.; VERIFY SIGN SIZE PRIOR TO FRAMING OPENING
(A21)	CRTB	NATURAL	
(A22)	KNOX BOX	FACTORY FINISH	CONFIRM TYPE AND LOCATION WITH LOCAL FIRE MARSHAL
(A23)	AUTO DOOR SYSTEM & TRANSOM	ANODIZED ALUMINUM	
(A24)	NOT USED		
(A25)	8" X 8" PRE-FINISHED ALUM GUTTER	MATCH PREFINISHED METAL COPING	
(A26)	8" X 8" PRE-FINISHED ALUM DOWNSPOUT	MATCH PREFINISHED METAL COPING	TERMINATE AT CONC. SPLASH BLOCK
(A27)	ACP H/J TRIM / JOINT COVER		TYPICAL AT EDGES AND BUTT JOINTS OF ACP
(A28)	FIBER CEMENT PANEL BASE FLASHING	PETERSEN ALUMINUM - #CEDAR 397C0290 SPAY CODE	
(A29)	DUMPSTER ENCLOSURE		
(A30)	BLRD-1	SAFETY YELLOW	6" DIA. BOLLARD AT DUMPSTER GATE
(A31)	NICHIHA CONTROL JOINT WITH "H" CLIP		
(E1)	EXIT DISCHARGE LIGHT	FACTORY FINISH	MOUNT @ 8'-0" A.F.F.
(E2)	WALL SCONCE	FACTORY FINISH	MOUNT @ 14'-8" A.F.F.
(E3)	JUNCTION BOX WITH COVER FOR FUTURE CARD READER		MOUNT CENTERED @ 46" A.F.F.
(E4)	UTILITY METERING & C.T.	FACTORY FINISH	
(E5)	EXTERIOR WALL PACK	FACTORY FINISH	MAN DOORS - MOUNT @ 9'-0" A.F.F., BREAK ROOM WINDOW @ 10'-0" A.F.F., LOADING DOCK - MOUNT @ 12'-0" A.F.F.
(E6)	EXTERIOR DUPLEX RECEPTACLE	FACTORY FINISH	MOUNT @ 1'-6" A.F.F. IN 4" SQUARE J-BOX
(F1)	FIRE DEPT. CONNECTION	FACTORY FINISH	
(F2)	MOTOR GONG	FACTORY FINISH	

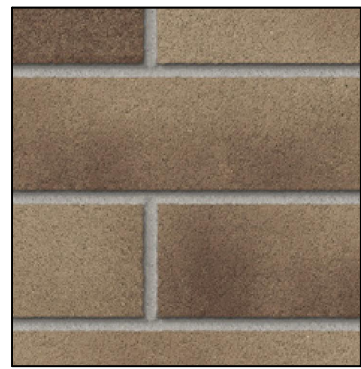


A2 - MASONRY VENEER;
GARDNER BLEND



A4 - ALUMINUM STOREFRONT SYSTEM;
ANODIZED

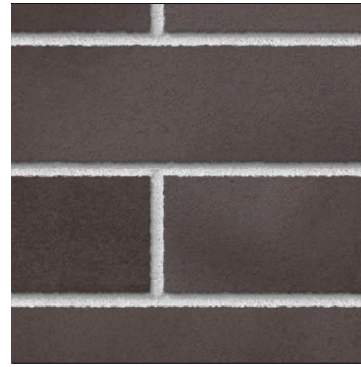

A2a - MASONRY VENEER;
CHESAPEAKE BLEND

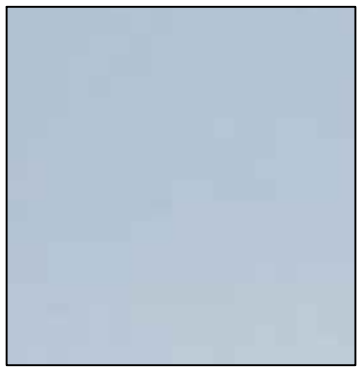

A9 - ALUMINUM COMPOSITE PANEL;
SILVER




A10 - FIBER CEMENT EXTERIOR CLADDING;
BARK

Issued:		Date:
	Planning Submittal	05/28/21
	Planning Response	08/06/21
	Planning Response	10/15/21

[illegible]

DO NOT SCALE PLANS

Copying, Printing, Software and other processes required to produce these prints can stretch or shrink the actual paper or layout. Therefore, scaling of this drawing may be inaccurate. Contact ms consultants with any need for additional dimensions or clarifications.

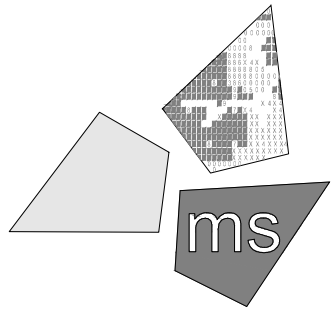

ms consultants, inc.
engineers, architects, planners
2221 Schrock Road
Columbus, Ohio 43229-1547
phone 614.898.7100
fax 614.898.7570

DRAWN BY:

MYG/MEM

REVIEWED BY:


NAL

Seal

ARCHITECTURAL VARIATIONS - WEST ELEVATION			
DESCRIPTION	LENGTH	FACADE LENGTH	% OF FACADE
PROJECTIONS	88'-0"	202'-8	43%


NOTE:
1. ALUMINUM FRAMING:
-EXTERIOR STOREFRONT: 2" X 4 1/2" THERMAL FRONT SET (SINGLE 45 DEGREE MULLION AT CORNERS).
-EXTERIOR VERTICAL MESSAGE TOWER: 2 1/2" X 6" THERMAL FRONT SET CURTAINWALL.
-SPANDREL ABOVE CANOPY: 2" X 4-1/2" NON-THERMAL FRONT SET.
2. ALL MULLIONS TO BE EQUAL SPACED U.O.

GLAZING SCHEDULE	
KEY	KEY DESCRIPTION
GL-1	FULLY TEMPERED FLOAT GLASS
GL-2	LOW E, INSULATING GLASS (TEMPERED WHERE REQUIRED BY CODE)
GL-5	SPANDREL GLASS

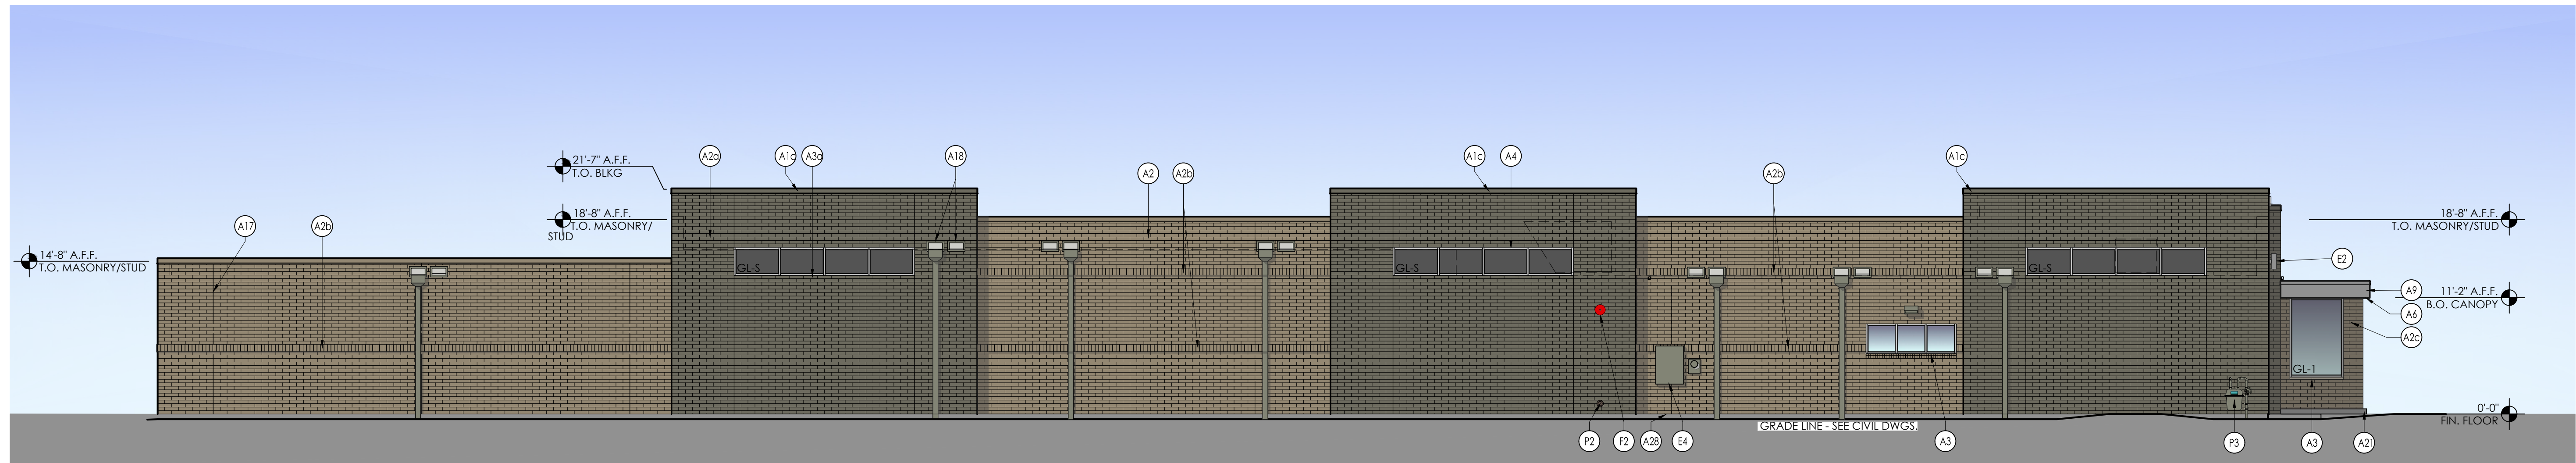

2 West Elevation

SCALE: 1/8" = 1'-0"

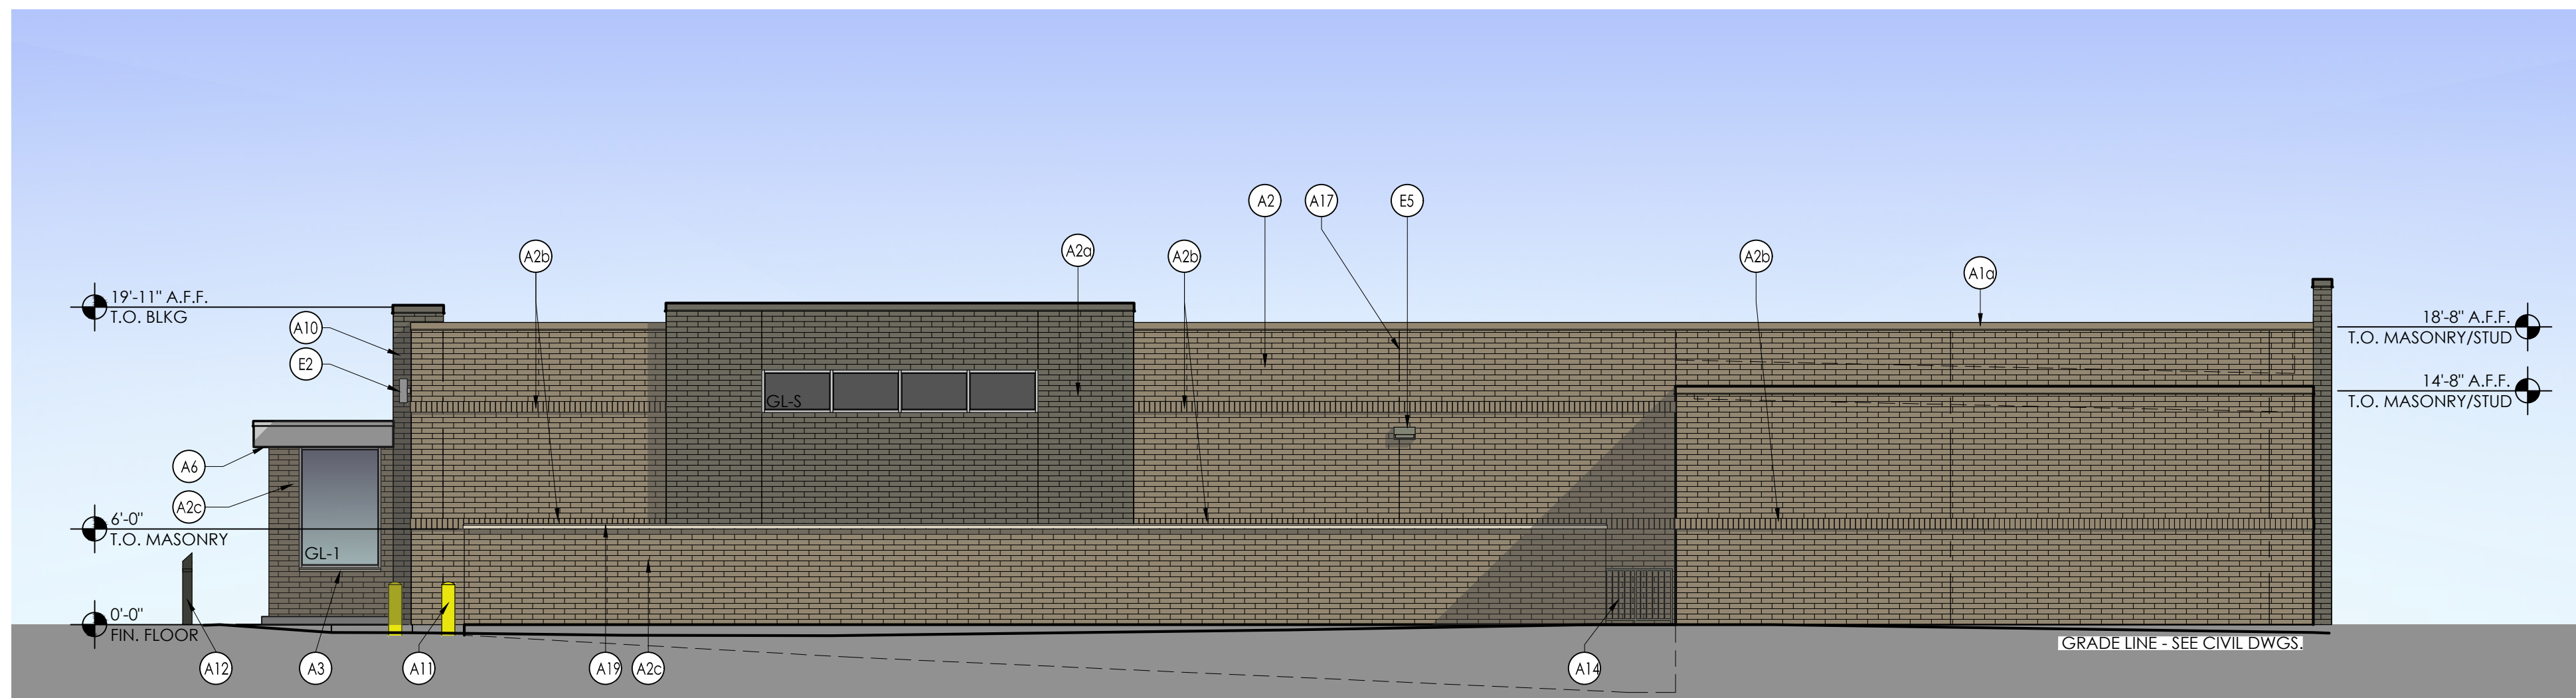

North Elevation

SCALE: 1/8" = 1'-0"

ARCHITECTURAL VARIATIONS - NORTH ELEVATION			
DESCRIPTION	LENGTH	FACADE LENGTH	% OF FACADE
PROJECTIONS	29'-4"	119'-4	25%

Exterior

Elevations

Prototype RIs.

type Rls.
06/03/20

Project No.


40200-91

Type:LHSD-V7ER

A-202

Scale: As Noted


Drawing No.

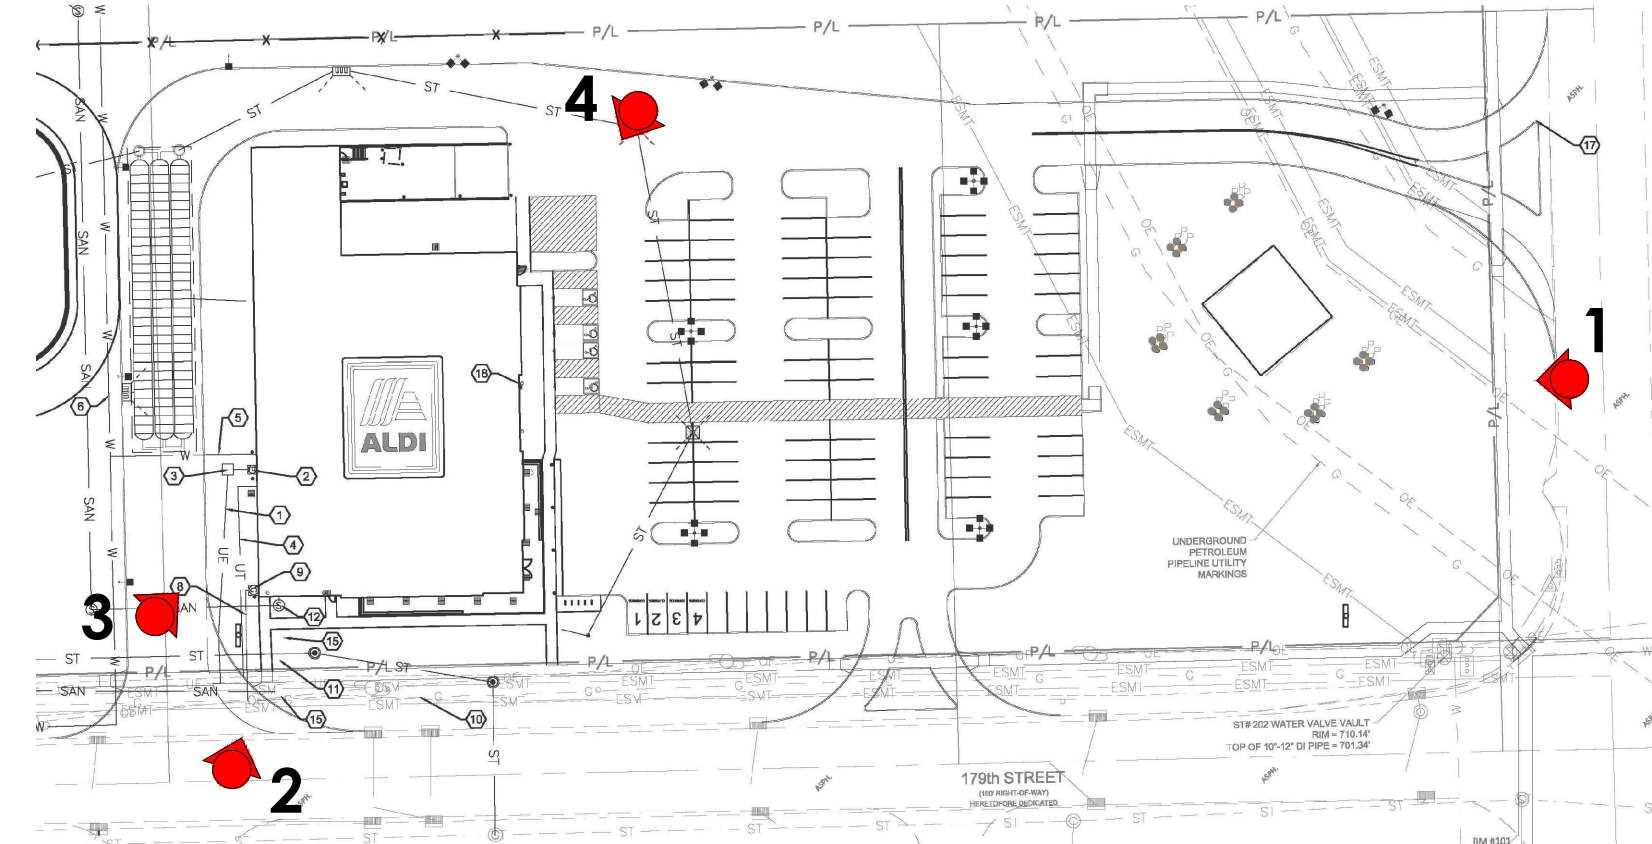


5 Reference Site Plan
N.T.S.



4 View 4

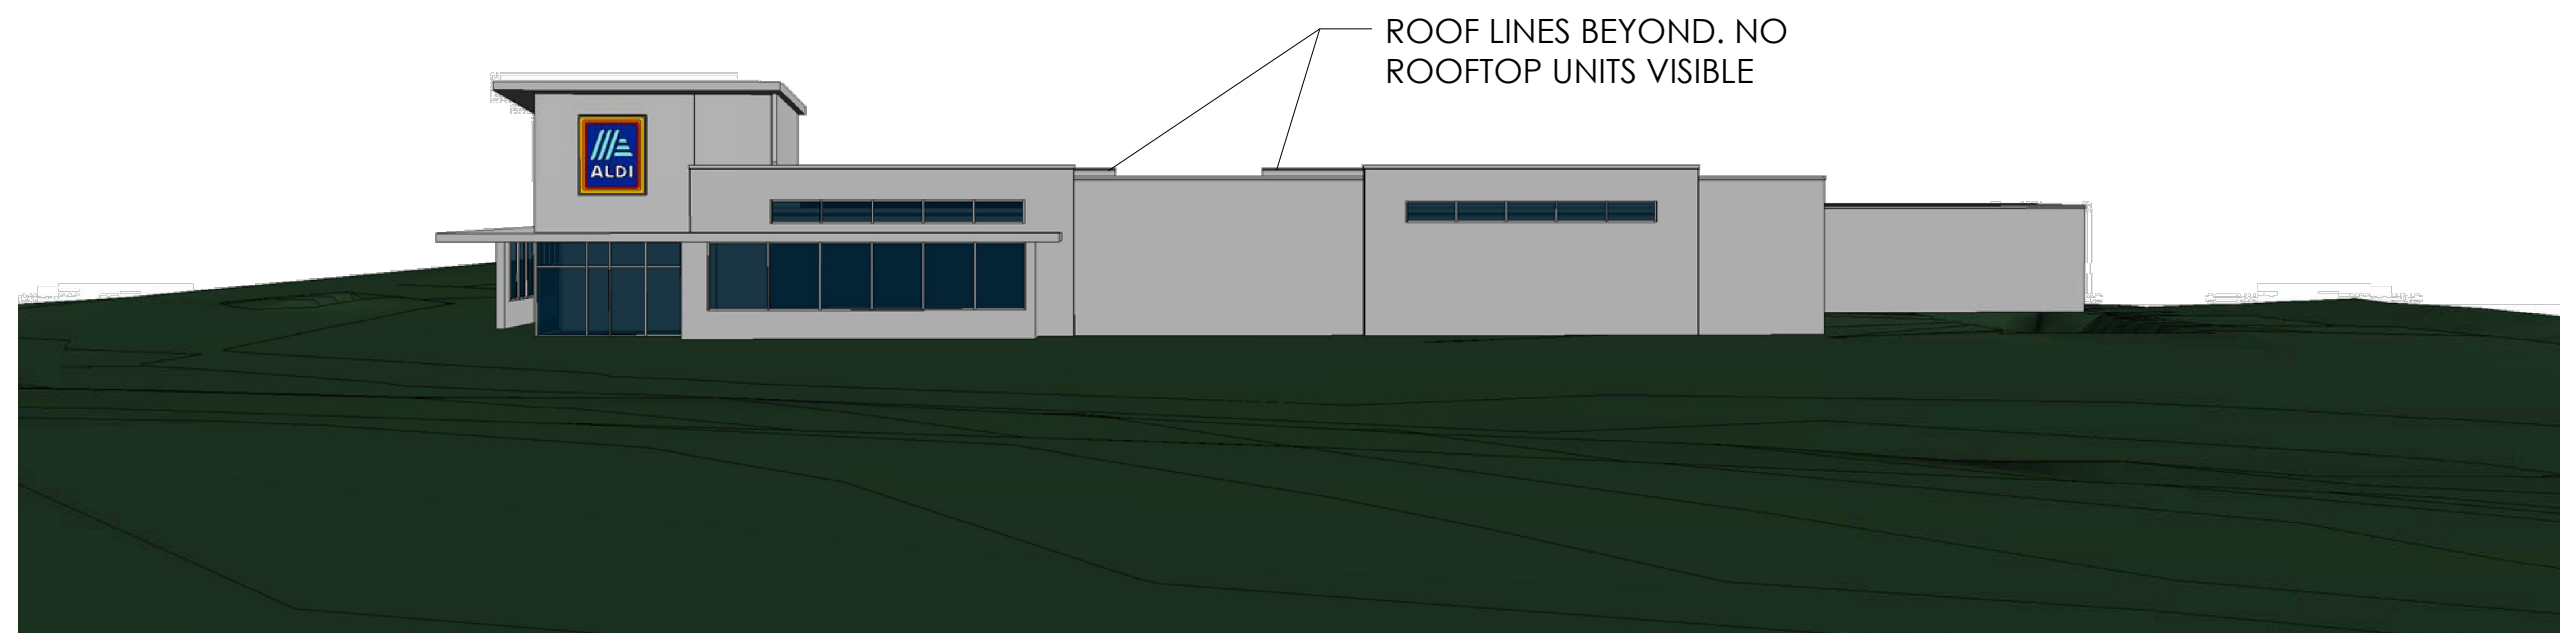

1 View 1

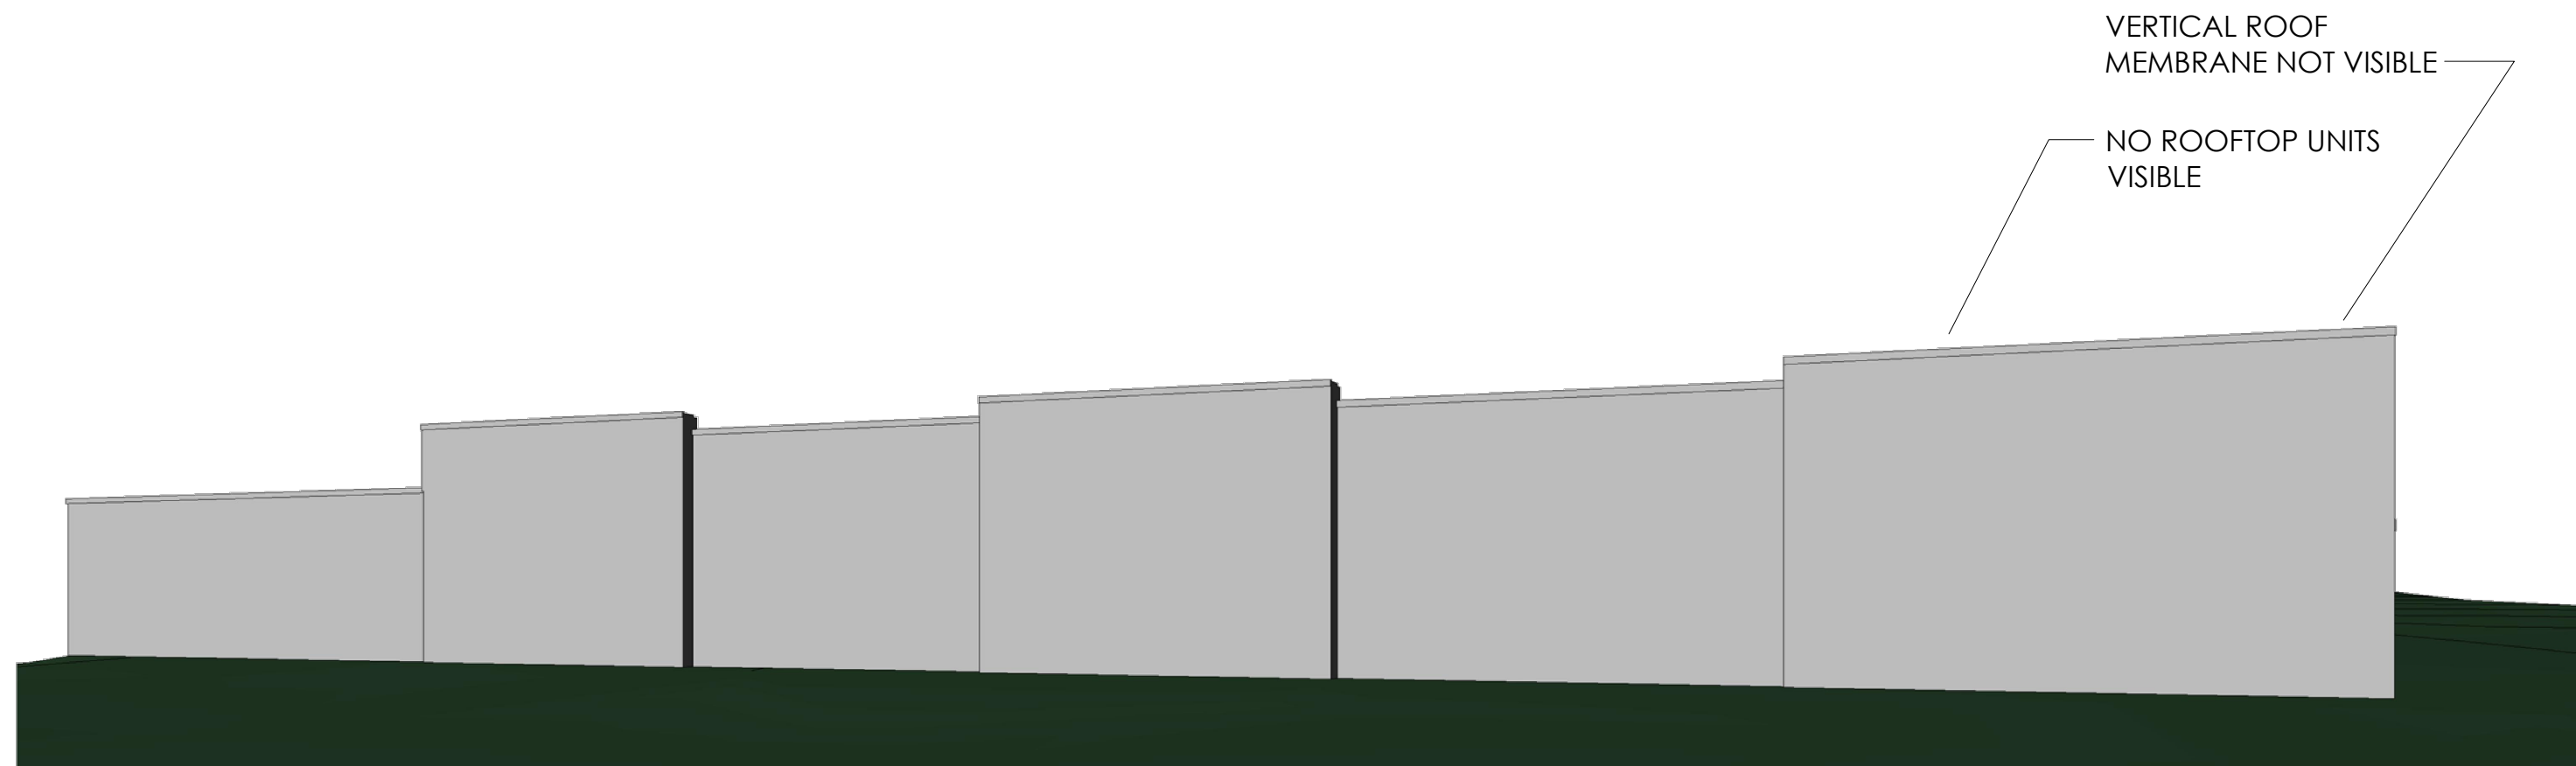


3 View 3



2 View 2

Issued:	Date:
Planning Submittal	05/28/21
Planning Response	08/06/21
Planning Response	10/15/21
Revisions:	Date:

[DO NOT SCALE PLANS]
Copying, Printing, Software and other processes required to produce these prints can stretch or shrink the actual paper or layout. Therefore, scaling of this drawing may be inaccurate. Contact ms consultants with any need for additional dimensions or clarifications.

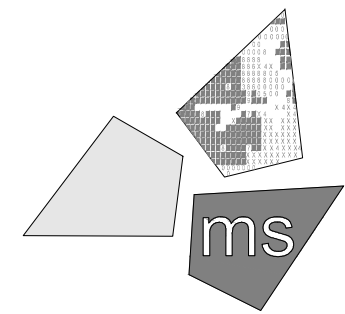

ms consultants, inc.
engineers, architects, planners
2221 Schrock Road
Columbus, Ohio 43229-1547
phone 614.898.7100
fax 614.898.7570

DRAWN BY:	MYG/MEM
REVIEWED BY:	NAL

Seal



ALDI Inc.
Orland Park, IL
179th Street & Wolf Road
Orland Park, IL 60467
Cook County
PIN: 27-31-202-021-000-022
Project Name & Location:

Perspectives	
Drawing Name:	Project No.
Prototype Rls. 06/03/20	40200-91
Type:LHSD-V7ER	
	A-203
Scale: As Noted	Drawing No.