

PROPOSED
ELEVATIONS

SOUTHWEST
MIXED-USE
FACILITY

ORLAND PARK, IL

FOR:

HANSEN
DEVELOPMENT

6665 South Street • Tinley Park, IL 60477
Phone: 708.532.6800 Fax: 708.532.7121

EL-1

JOB # 03154

ORIGIN DATE: 09-05-06
REVISED DATE: 09-27-07

© COPYRIGHT 2007 ARETE' 3 LTD.
ALL RIGHTS RESERVED




PROPOSED SOUTHEAST ELEVATION

SCALE: 1/16" = 1'-0"




PROPOSED NORTHWEST ELEVATION

SCALE: 1/16" = 1'-0"

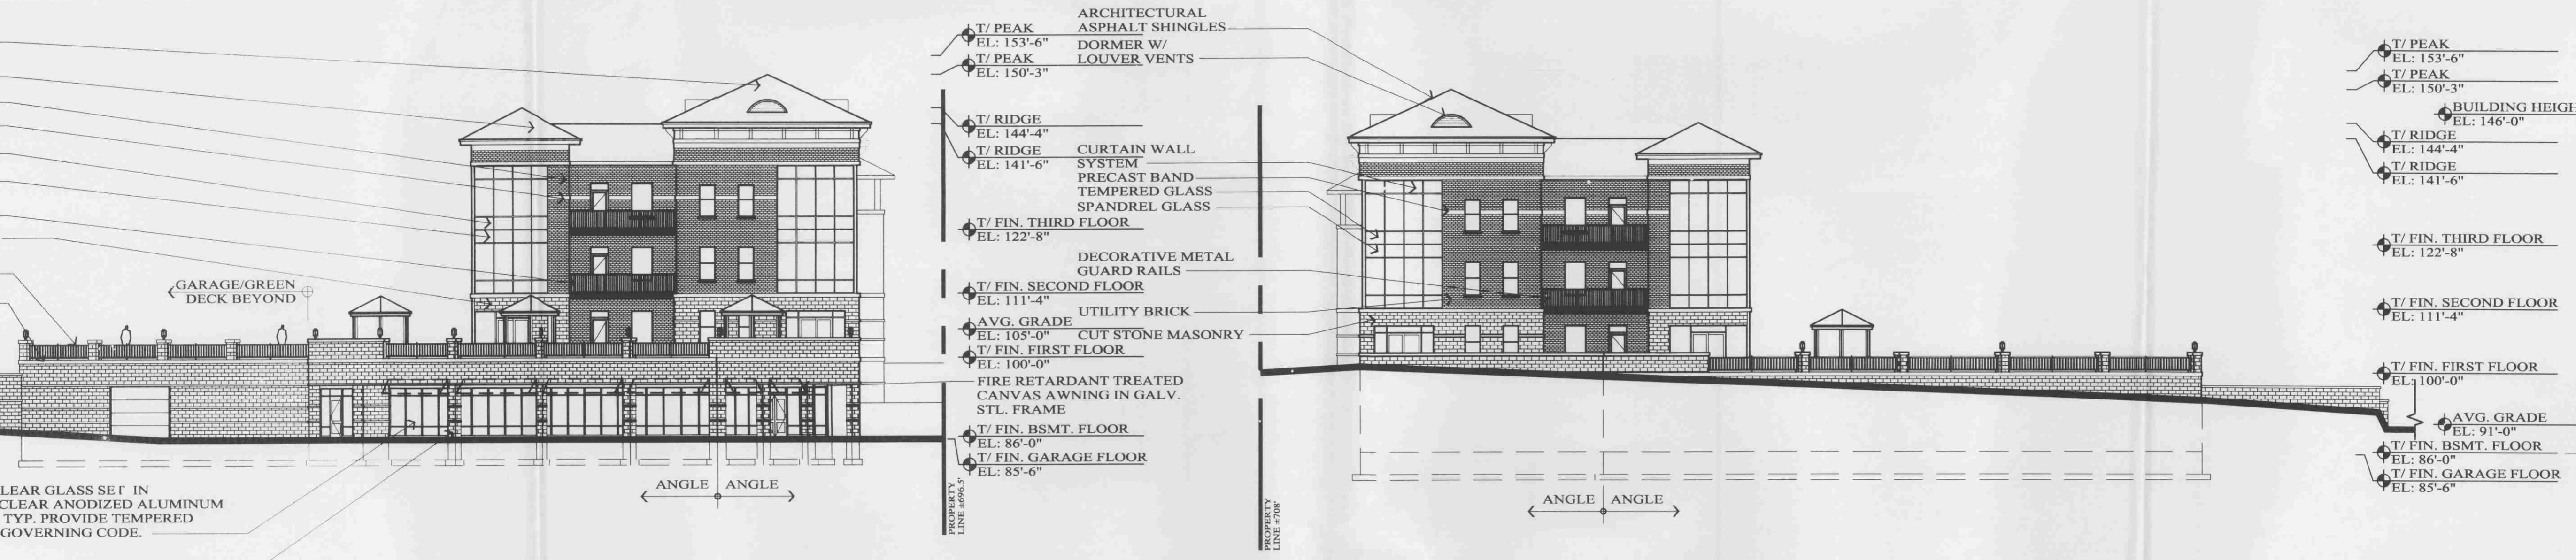

PROPOSED
SOUTHWEST ELEVATION

SCALE: 1/16" = 1'-0"

 

PROPOSED
NORTHEAST ELEVATION

SCALE: 1/16" = 1'-0"

