

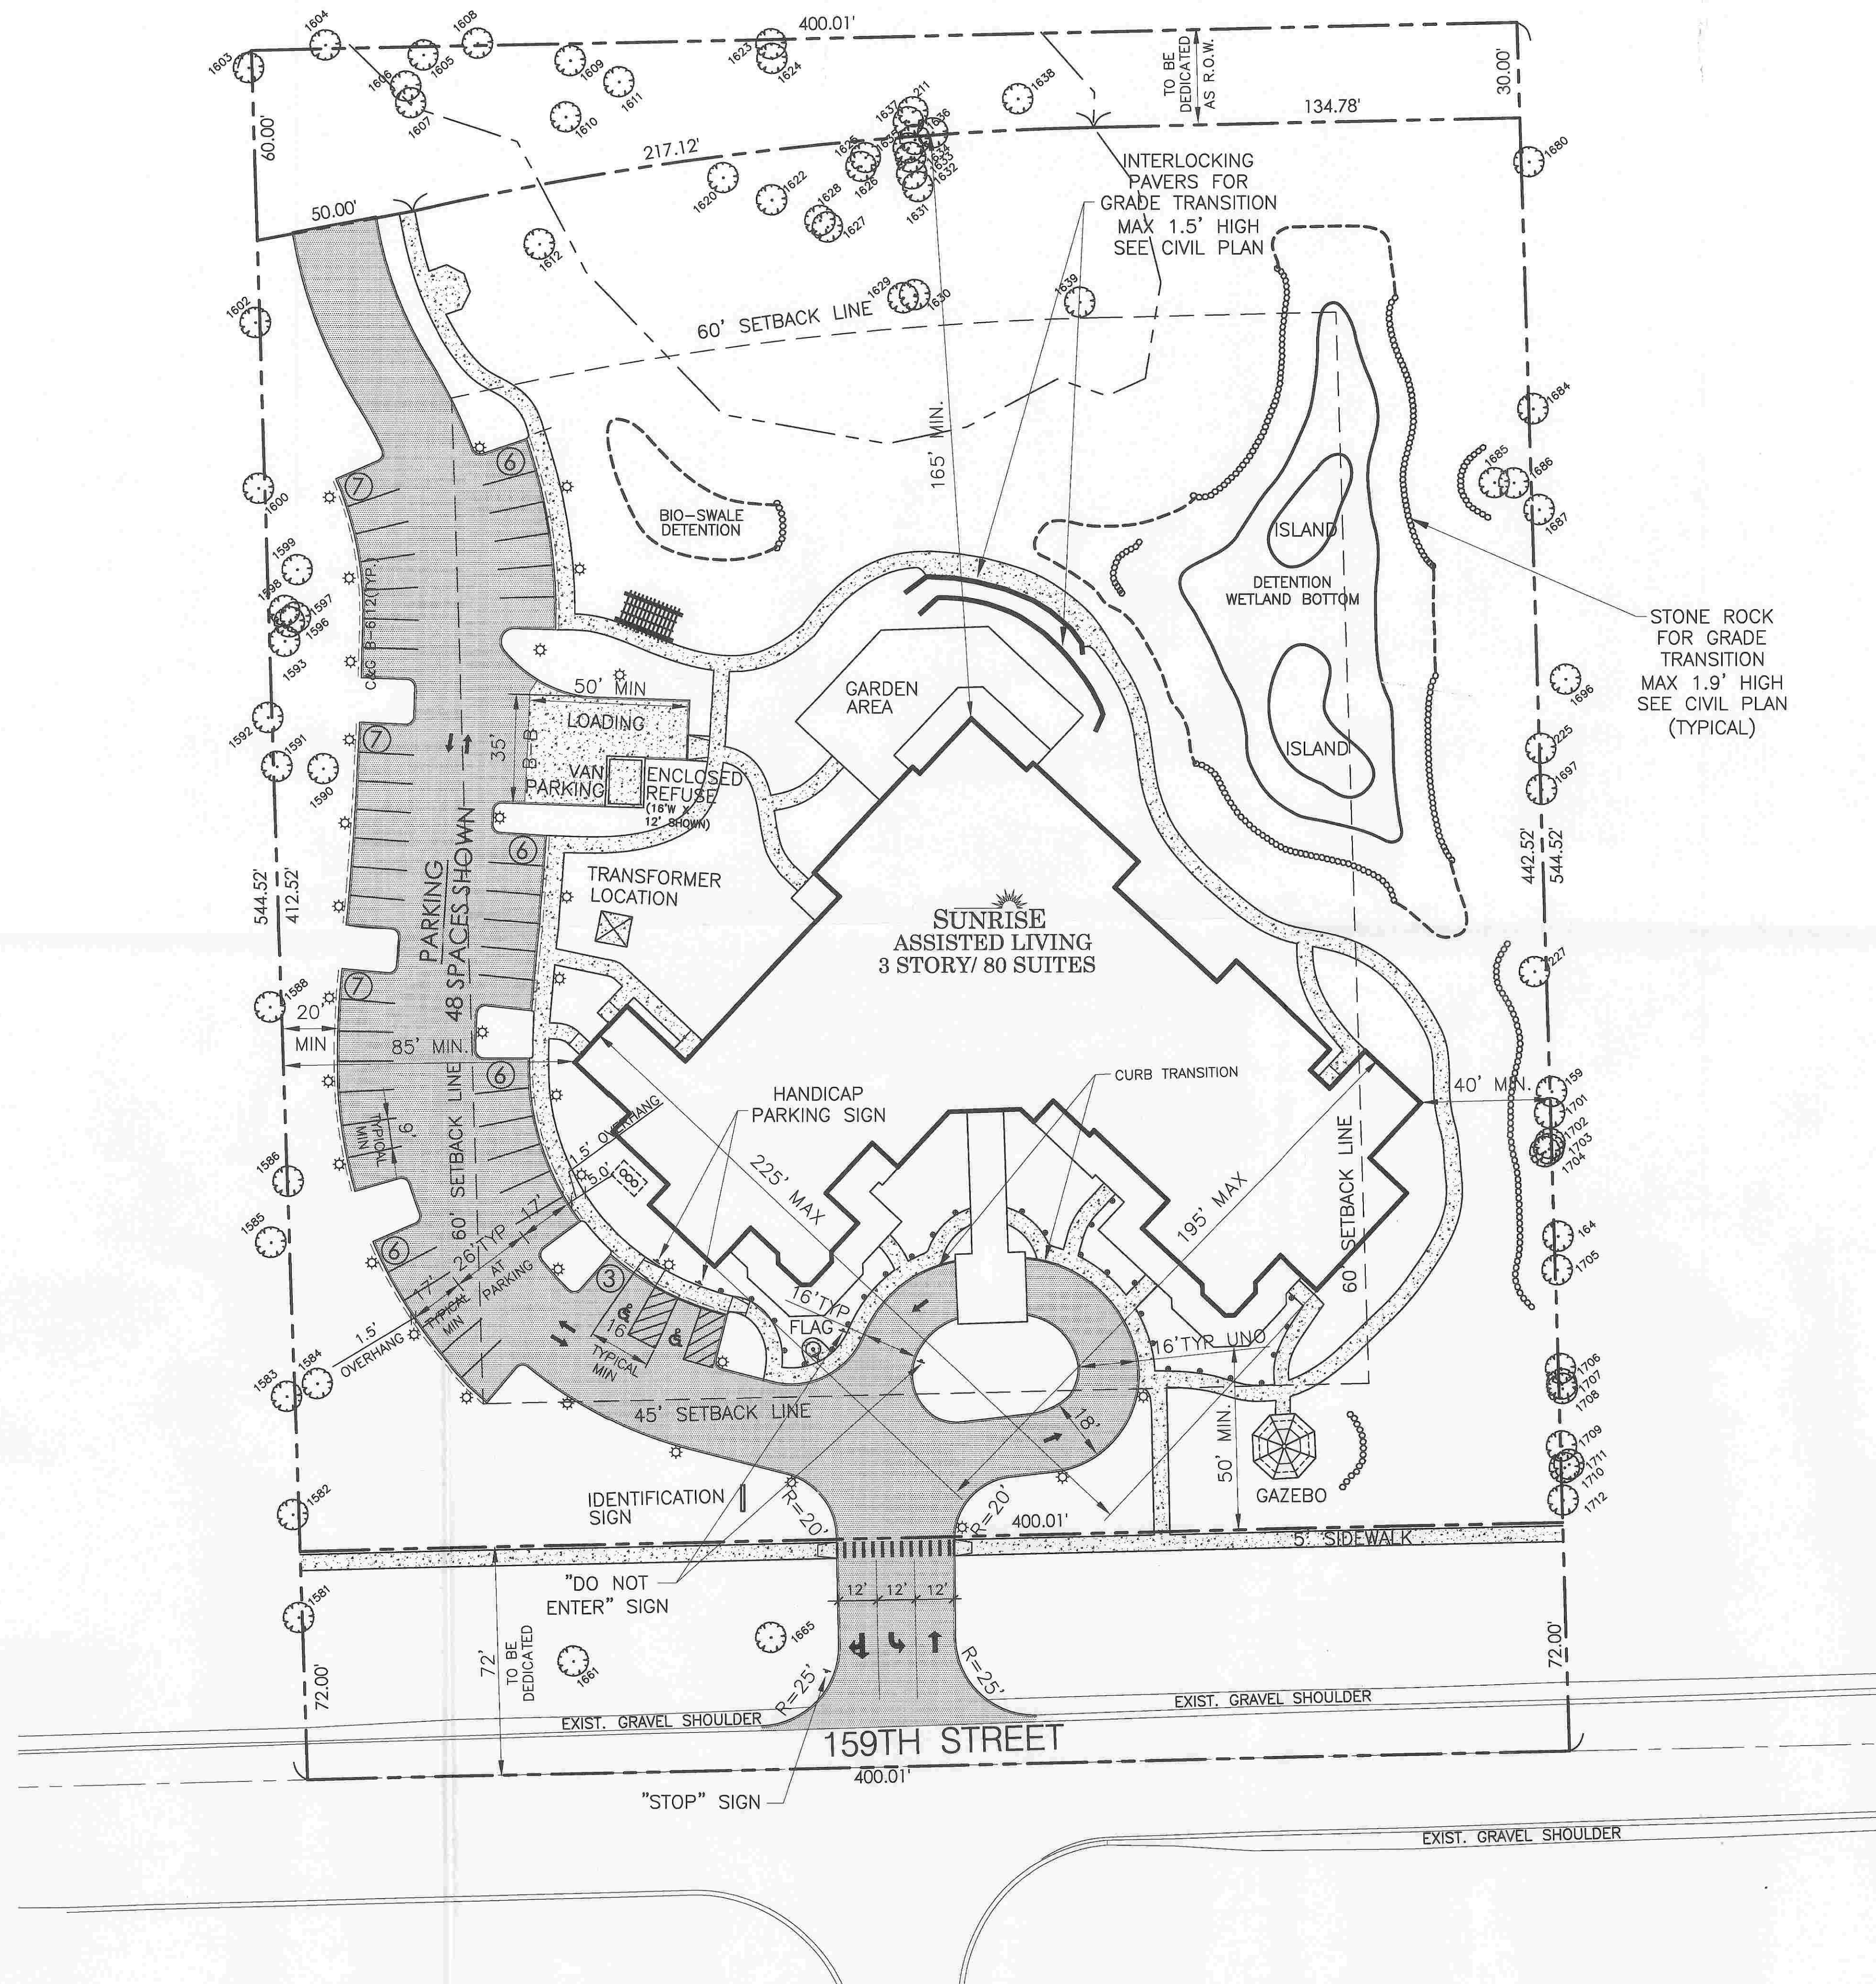


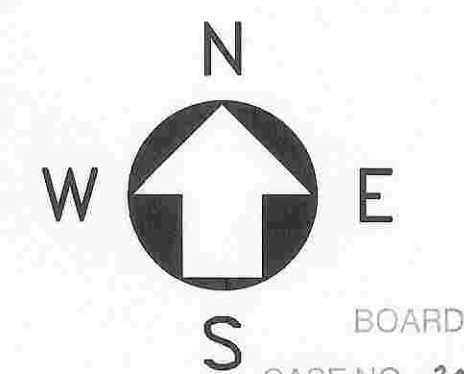

LEGEND

- PROPOSED CONCRETE WALK
- PROPOSED BITUMINOUS PAVEMENT
- RESURFACE
- DEPRESSED CURB
- TREE TO BE SAVED

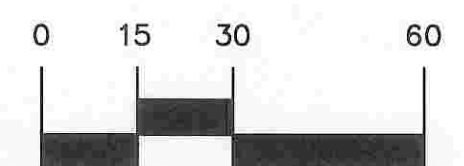

BOARD APPROVED
CASE NO. 2008-0125
DATE 7/7/08
W/CONDITIONS
W/O CONDITIONS

NOTE: ONLY EXISTING LANDSCAPING IS SHOWN.
SEE LANDSCAPE PLANS FOR NEW LANDSCAPING.

NO	DATE	BY	REVISION / ISSUE
1.	04/21/08	CDU	PER VILLAGE REVIEW

SCOPE DOCUMENTS
THESE DRAWINGS INDICATE THE GENERAL SCOPE OF THE PROJECT IN TERMS OF THE ARCHITECTURAL DESIGN CONCEPT OF THE BUILDING AND THE MAJOR ARCHITECTURAL ELEMENTS. AS SCOPE DOCUMENTS THESE DO NOT NECESSARILY INDICATE OR DESCRIBE ALL THE WORK REQUIRED FOR FULL PERFORMANCE AND/OR COMPLETION OF ALL REQUIREMENTS OF THE CONTRACT DOCUMENTS. ON THE BASIS OF THE GENERAL SCOPE INDICATED OR DESCRIBED, THE CONTRACTOR SHALL BE RESPONSIBLE TO FURNISH ALL ITEMS REQUIRED FOR THE PROPER EXECUTION AND COMPLETION OF THE WORK. THE GENERAL CONTRACTOR SHALL ASSUME THE RESPONSIBILITY FOR COORDINATION OF EACH OF THE TRADES WORK AS RELATED TO THE SCOPE OF WORK REQUIRED FOR A COMPLETE PROJECT.

THESE DOCUMENTS DO NOT REFLECT ANY CHANGES, MODIFICATIONS, OR ADDITIONS MADE BY OTHERS AFTER THE DATES INDICATED ON THE DOCUMENTS, OR THAT GROUNDWORK, LTD., HAS NOT MADE ANY. GROUNDWORK, LTD., CANNOT BE HELD LIABLE FOR CHANGES, MODIFICATIONS, OR ADDITIONS MADE TO THESE DOCUMENTS BY OTHERS. REUSE OF THESE DOCUMENTS FOR OTHER THAN THEIR ORIGINAL INTENDED USE SHALL BE AT SOLE RISK OF OTHERS WITHOUT LIABILITY OR LEGAL EXPOSURE TO GROUNDWORK, LTD.

THESE PLANS ARE FOR THE
FOR LIVING PURPOSES ONLY,
AS INDICATED

☐ REVIEW ONLY
☐ PERMIT
☐ BIDDING
☐ CONSTRUCTION

SUNRISE SENIOR LIVING
ORLAND PARK, ILLINOIS
SUNRISE SENIOR LIVING
220 WEST HURON STREET, SUITE 500 EAST
CHICAGO, ILLINOIS 60610

DATE	AS SHOWN
FILE NAME	PRELIMINARY PAVING PLAN
DATE	02-19-08
JOB NO.	N114
SHEET NO.	

C2.0