


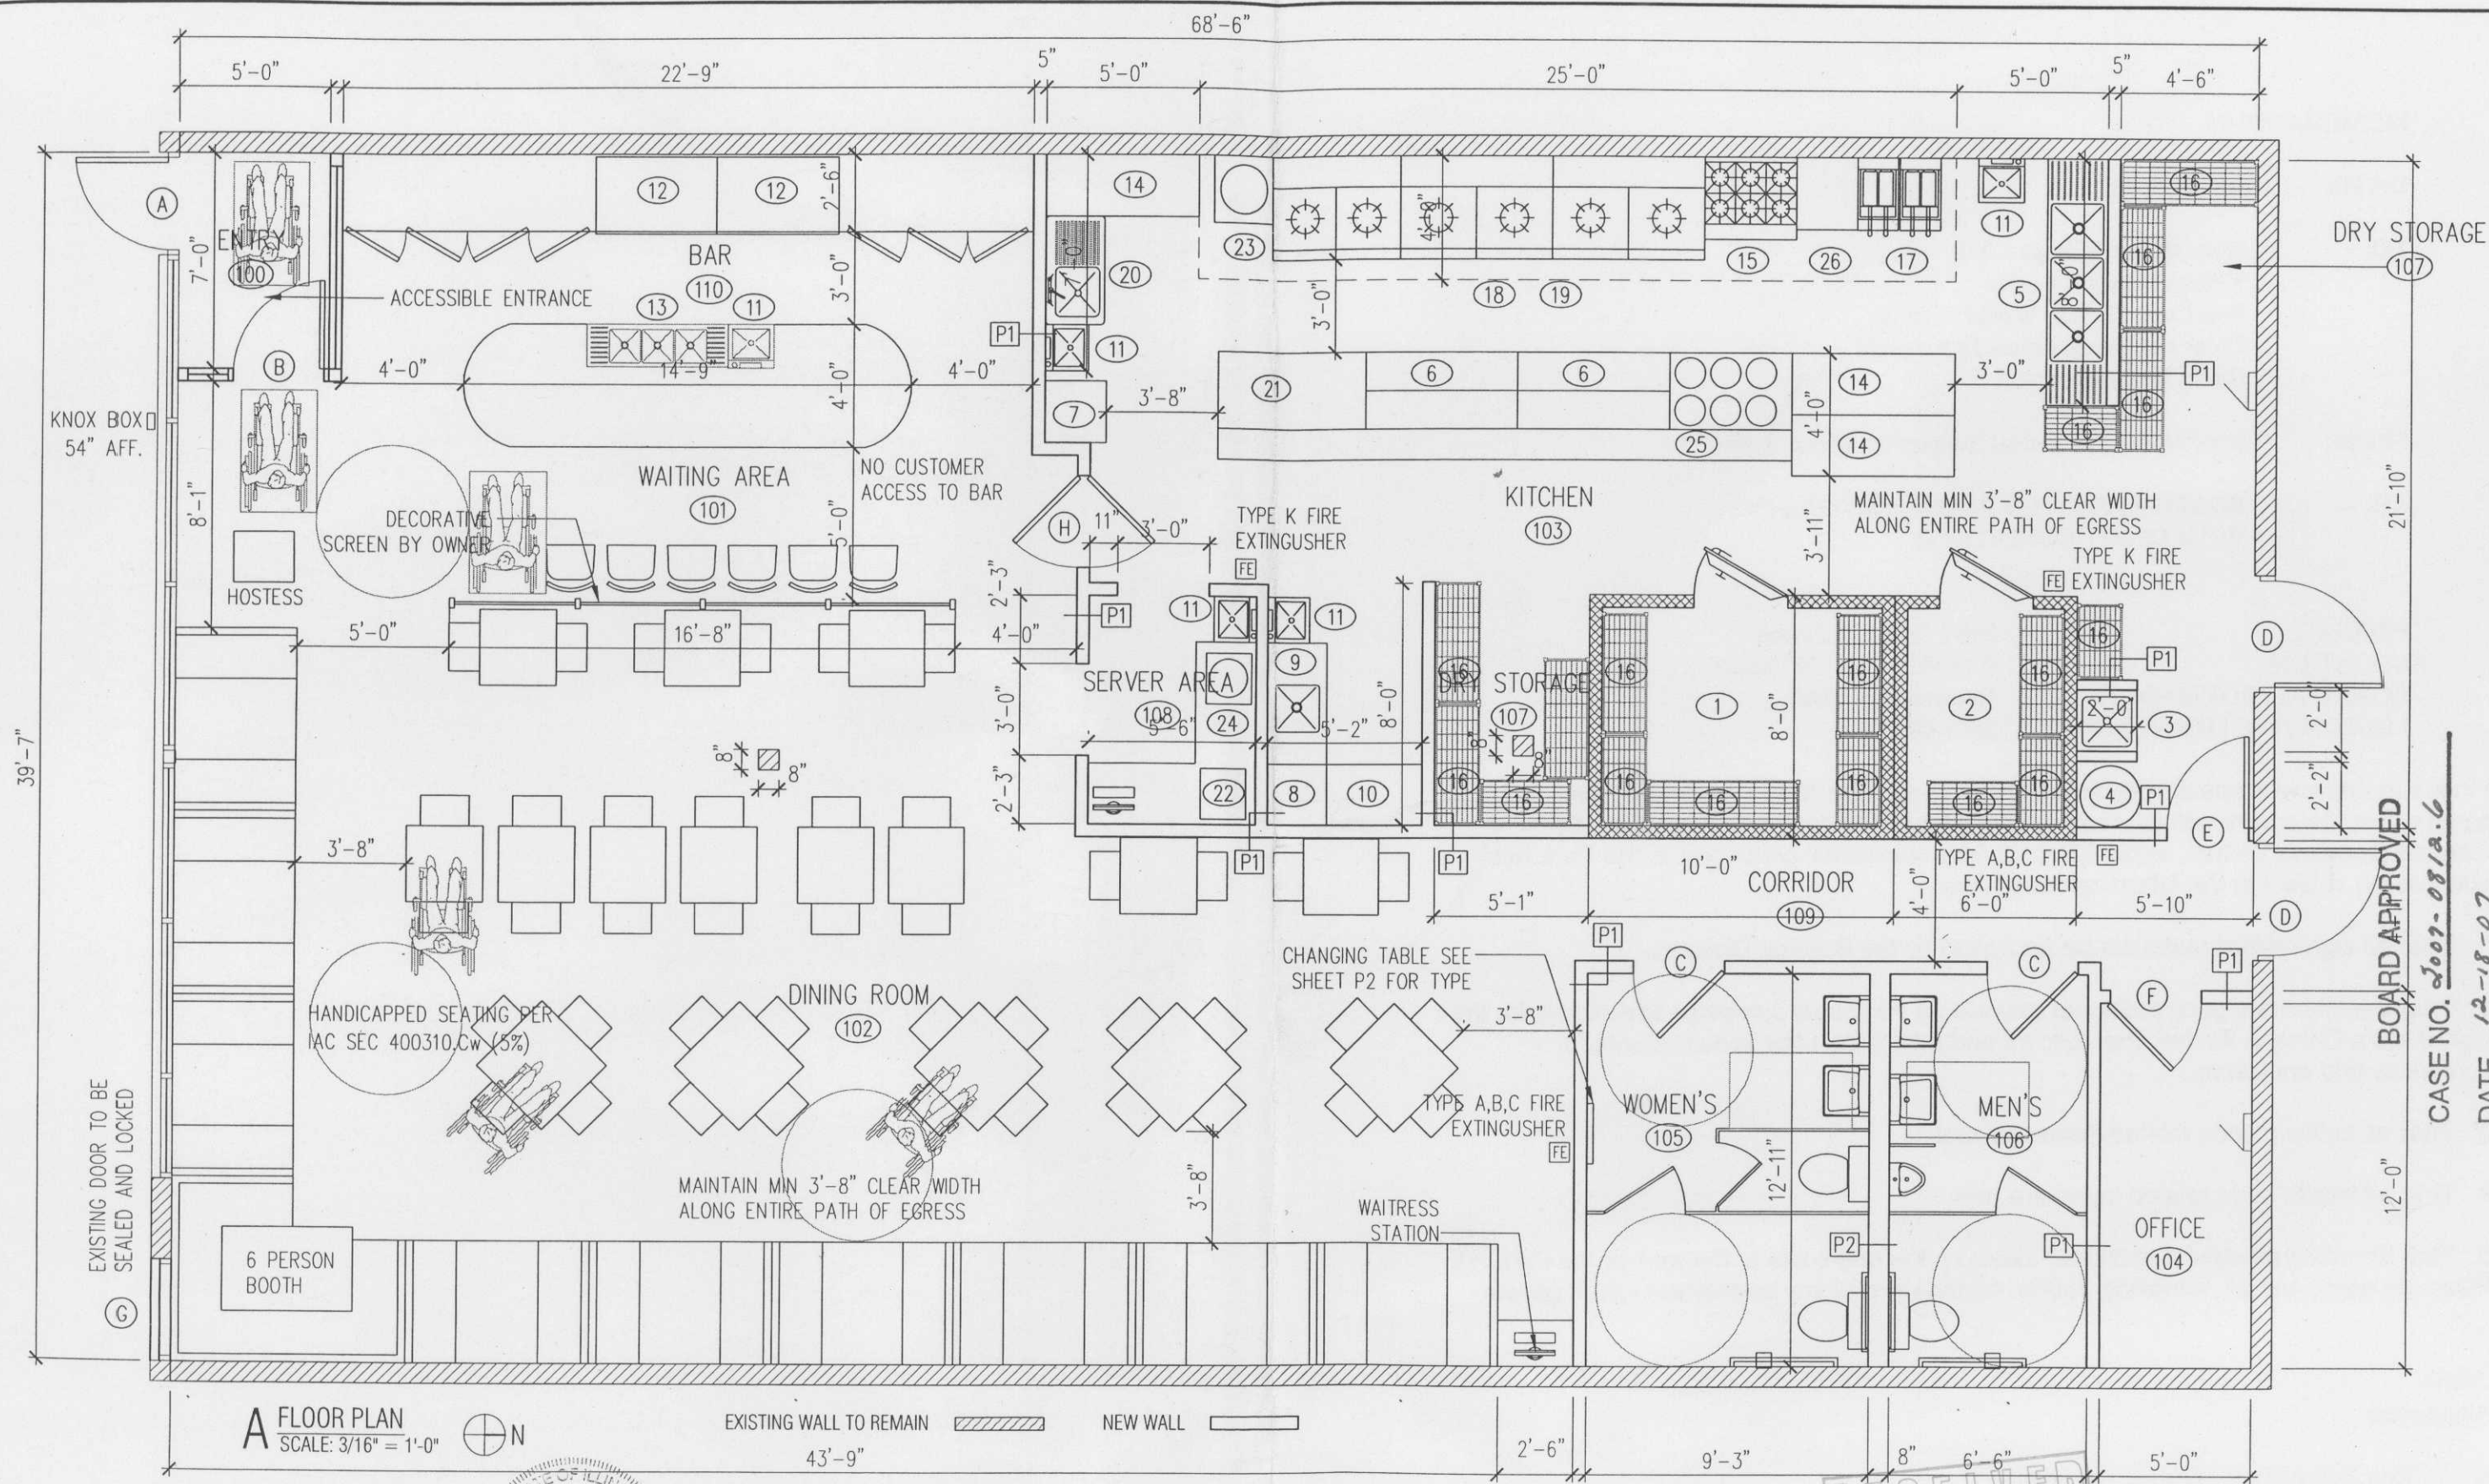

A FLOOR PLAN
SCALE: 3/16" = 1'-0"

EXISTING WALL TO REMAIN
NEW WALL

ARCHITECT
PANTO-ULEMA INC.
1130 S. WABASH AVE SUITE 300
CHICAGO, IL 60605
(312) 939-3838 PHONE
(888) 712-9370 FAX
© PANTO-ULEMA INC. 2008

OWNER
DAVID MO.
9200 W. 159TH STREET
ORLAND PARK, IL 60462
(312) 927-0975 PHONE
(708) 403-8295 FAX



MO'S CHINESE KITCHEN
INTERIOR REMODELING
9200 W. 159TH STREET ORLAND PARK, IL 60462

ISSUES	DATE
ISSUED FOR PERMIT	1/11/08

FLOOR PLAN

SHEET NUMBER
A3

BOARD APPROVED

CASE NO. 2007-0812.6

DATE 12-18-07

W/CONDITIONS

W/O CONDITIONS