


PARTIAL WEST ELEVATION

1/8" = 1'-0"


0' 4' 8' 16'

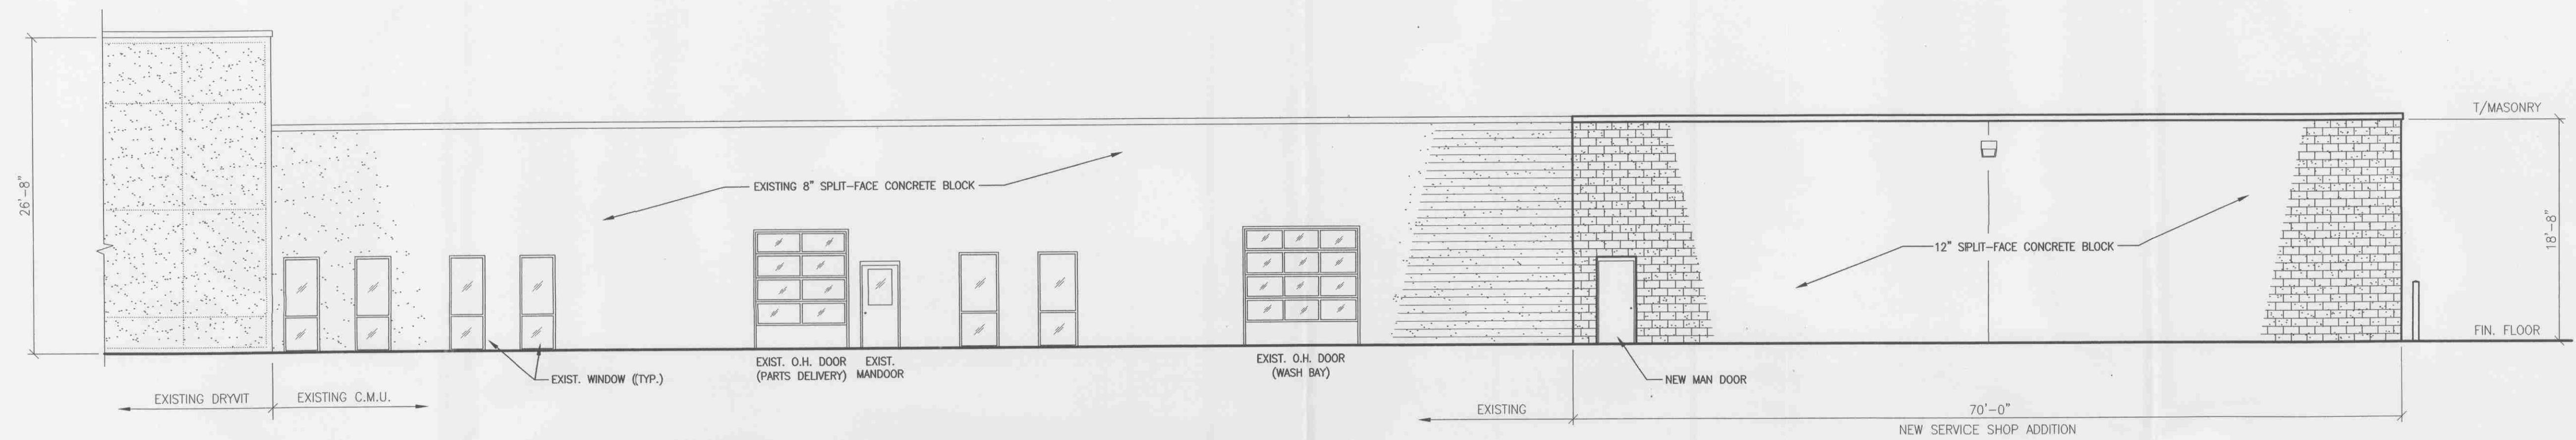

PARTIAL EAST ELEVATION

1/8" = 1'-0"

0' 4' 8' 16'

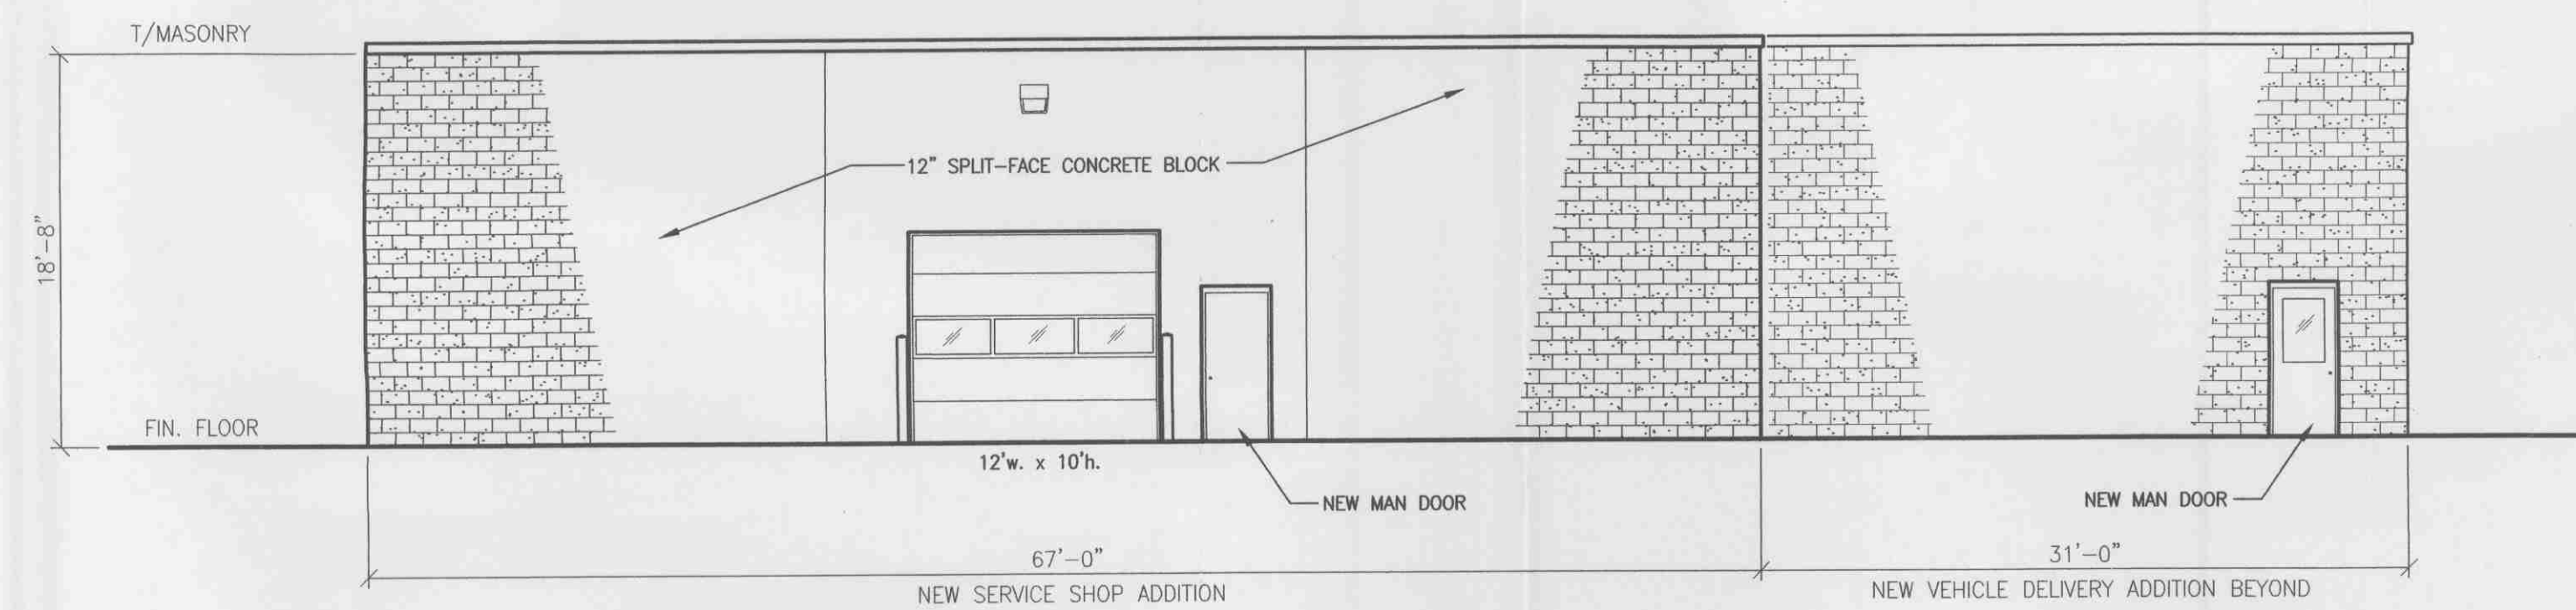

NORTH ELEVATION

1/8" = 1'-0"

0' 4' 8' 16'

COPYRIGHT © 2007
E. ANTHONY, INC.
Any use or reproduction of this document and/or electronic file, or the use of the design approach shown or concept described in this document and/or electronic file, in whole or in part by any means whatsoever is strictly prohibited without written consent of E. ANTHONY, INC.

E. ANTHONY, INC.
Complete Construction Services
Tinley Park, IL 60477
Ph: 708.882.8230
Fax: 708.882.8230

Consultants

Additions to
INFINITI of Orland Park
8520 W. 159th Street
Orland Park, IL 60462



Drawing Title
**PROPOSED
EXTERIOR ELEVATIONS**

Rev	Date	Description
B	6/26/07	SITE DEVELOPMENT REVIEW
C	10/11/07	REVISED PER PLAN COMMISSION COMMENTS

Project No.
27-002
Date
5/30/07

Sheet No.
A2.0

F:\CAD FILES\ALL06_08_Infiniti_OrlandPark2-0_Elevations_96_RevC.dwg, 10/12/2007 8:34:39 AM