



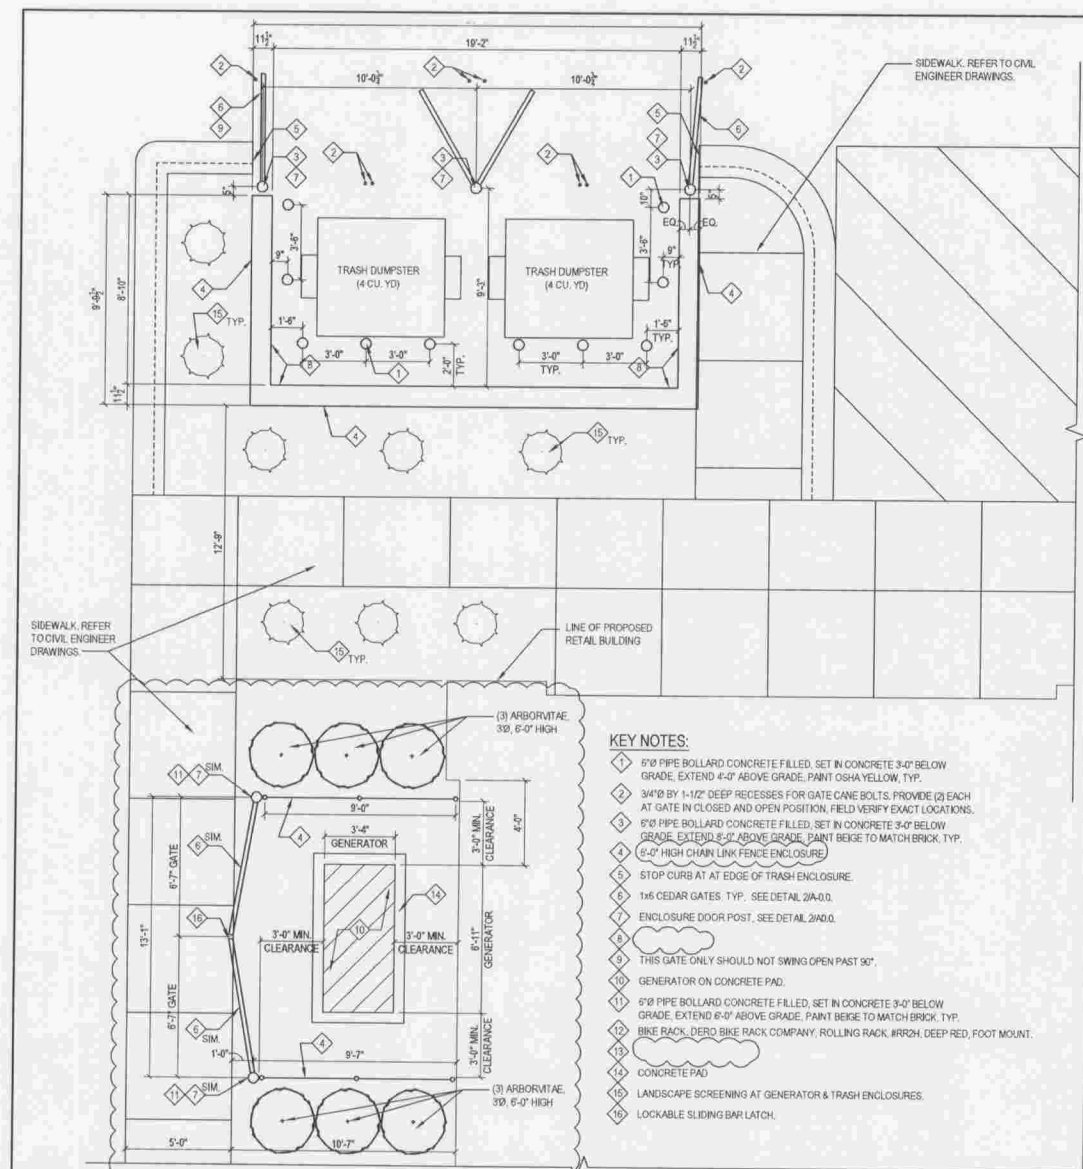


1 TRASH & GENERATOR ENCLOSURES
SCALE: 1/4" = 1'-0"

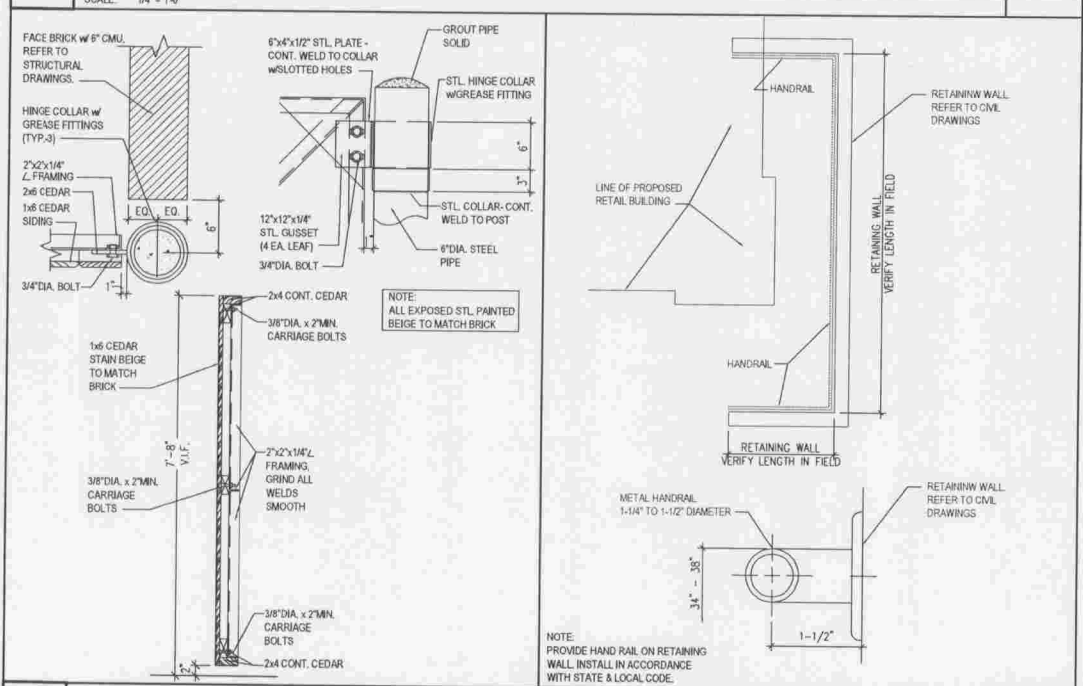

2 POST & WOOD GATE DETAIL
SCALE: 1/4" = 1'-0"

3 HANDRAIL DETAIL @ RETAINING WALL
SCALE: N.T.S.

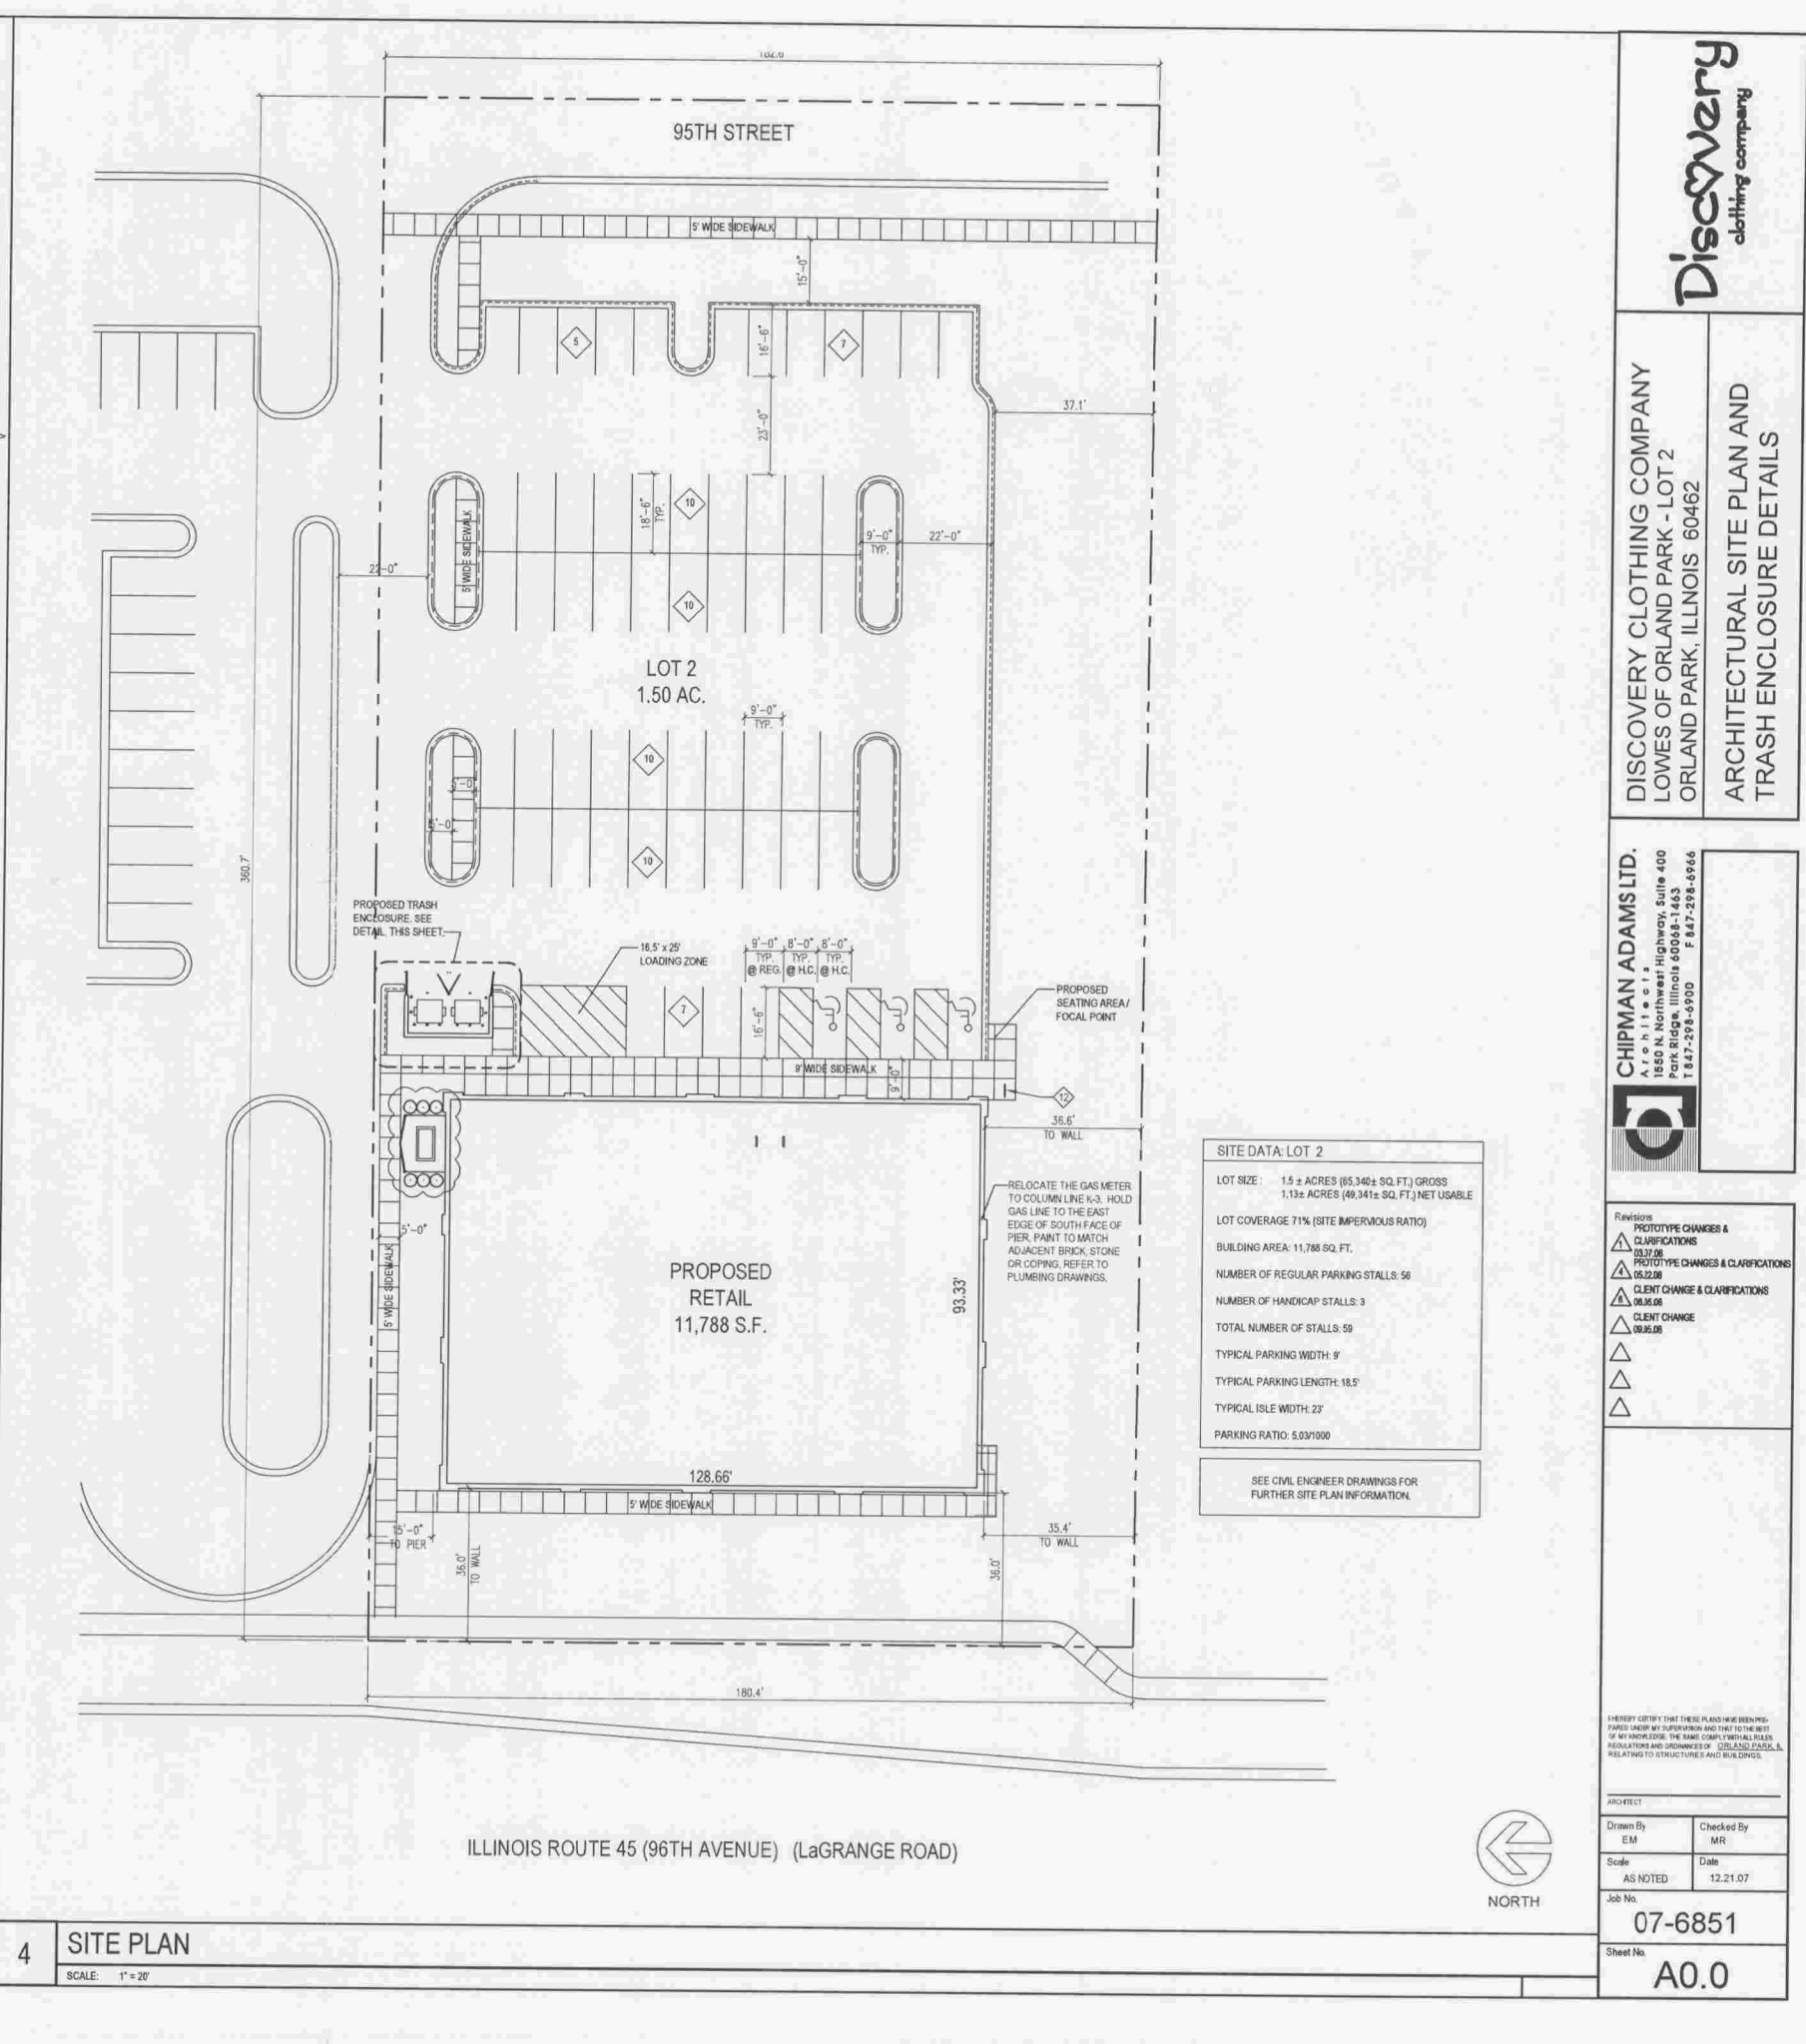

4 SITE PLAN
SCALE: 1" = 20'

Discovery
clothing company

DISCOVERY CLOTHING COMPANY
LOWES OF ORLAND PARK - LOT 2
ORLAND PARK, ILLINOIS 60462

ARCHITECTURAL SITE PLAN AND
TRASH ENCLOSURE DETAILS

CHIPMAN ADAMS LTD.
Architects
1850 N. Northwest Highway, Suite 400
Orland Park, Illinois 60462-1463
TEL: 708-596-0900 FAX: 708-596-0904

Revisions

PROTOTYPE CHANGES & CLARIFICATIONS
03.17.05

PROTOTYPE CHANGES & CLARIFICATIONS
03.22.05

CLIENT CHANGE & CLARIFICATIONS
03.26.05

CLIENT CHANGE
03.26.05

1. I HEREBY CERTIFY THAT THESE PLANS HAVE BEEN PREPARED UNDER MY SUPERVISION AND THAT TO THE BEST OF MY KNOWLEDGE, THEY COMPLY WITH ALL LOCAL, STATE AND FEDERAL REGULATIONS AND ORDINANCES OF ORLAND PARK, ILL. RELATING TO STRUCTURES AND BUILDINGS.

ARCHITECT

Drawn By
EM

Checked By
MR

Scale
AS NOTED

Date
12.21.07

Job No.
07-6851

Sheet No.
A0.0