



Drawing: P:\2017\174370\Drawings\Site Plan Approval\CSA41.dwg
Date: Feb 14, 2016, 2:30pm Layout: A004 Printed by: jfaddles

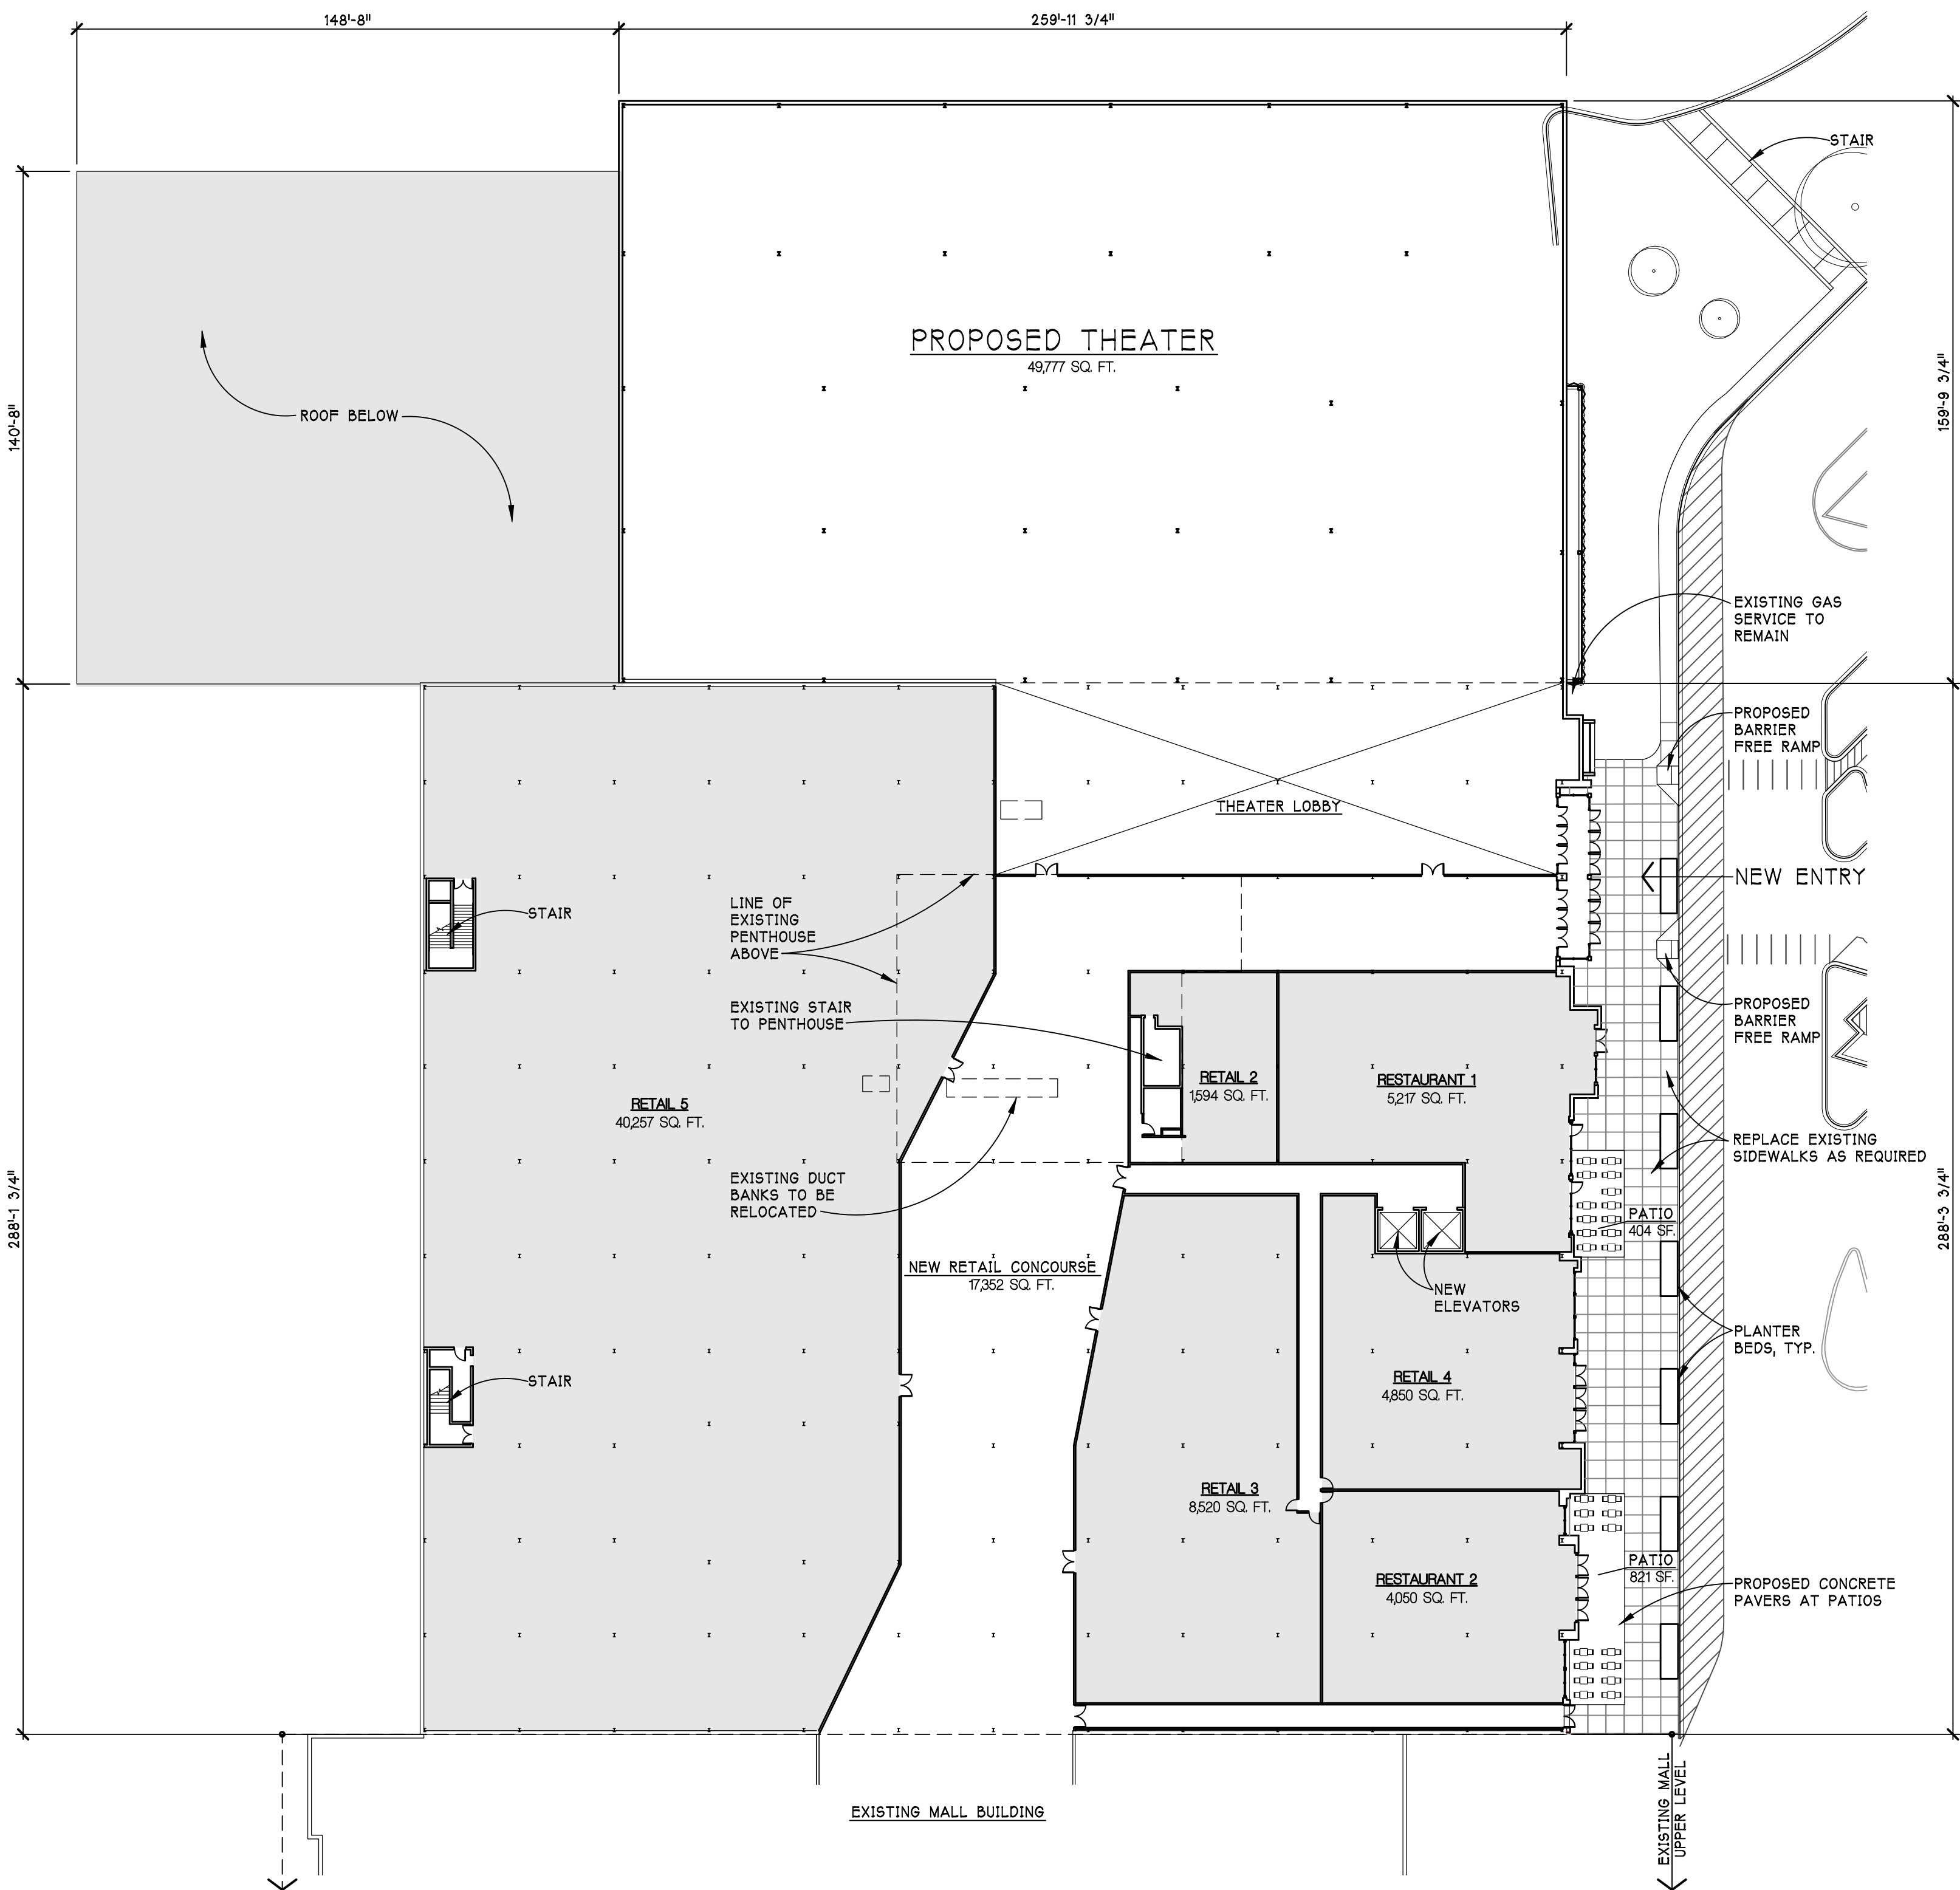

F1
A-1

UPPER LEVEL COMPOSITE PLAN
SCALE - 1/32" = 1'-0"

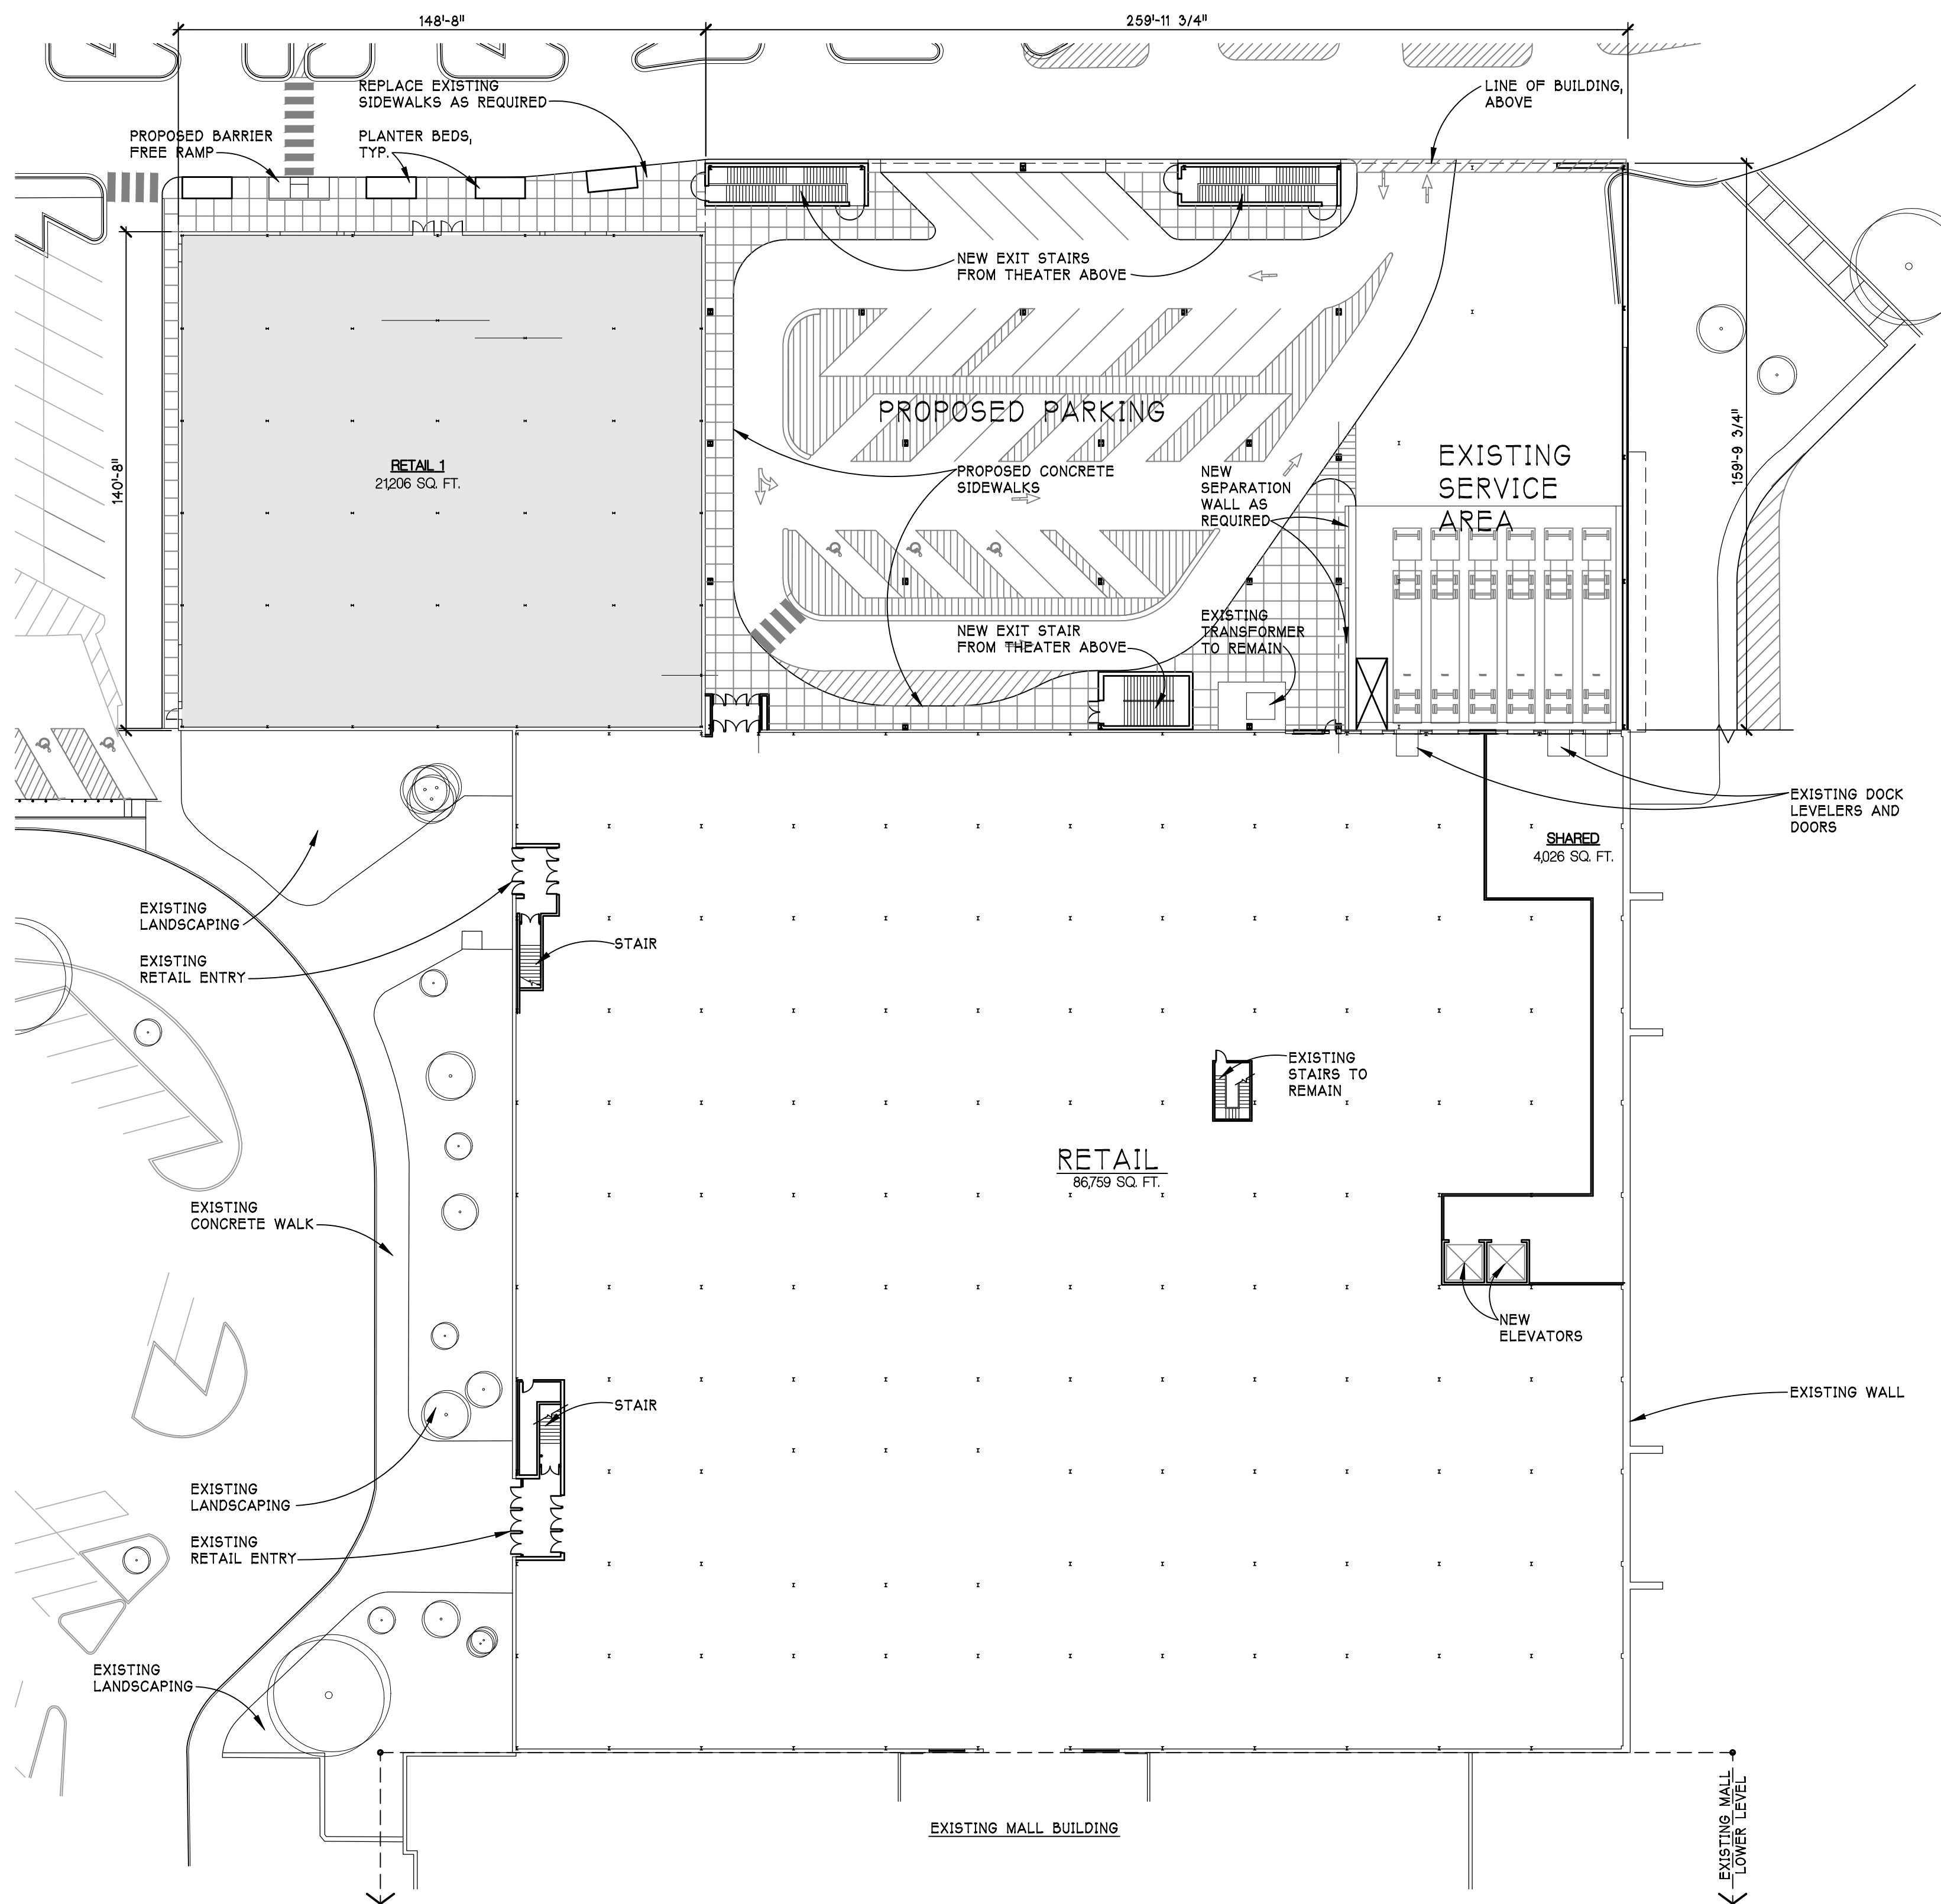

B1
A-1

LOWER LEVEL COMPOSITE PLAN
SCALE - 1/32" = 1'-0"

Sheet Size - 30x42
© Copyright 2015 Hobbs+Black Associates, Inc.
ALL RIGHTS RESERVED.

REV. PRELIM. SITE PLAN 2/15/2018
PRELIMINARY SITE PLAN 10/20/2017
DATE ISSUED

DRAWN BY

CHECKED BY

HOBBS + BLACK
ARCHITECTS

100 N. State St.
Ann Arbor, MI 48104
P. 734.663.4189
www.hobbs-black.com

ORLAND SQUARE
SOUTHEAST PAD
REDEVELOPMENT
2 ORLAND SQUARE DR. ORLAND PARK, IL 60462-3211

PROJECT

CONSULTANT

NOT FOR CONSTRUCTION

PROPOSED
FLOOR PLANS

SHEET TITLE

17-437

PROJECT NUMBER

A-1

SHEET NUMBER