



WEST ELEVATION  
SCALE: 1/8"=1'-0"




SOUTH ELEVATION  
SCALE: 1/8"=1'-0"



EAST ELEVATION  
SCALE: 1/8"=1'-0"



NORTH ELEVATION  
SCALE: 1/8"=1'-0"

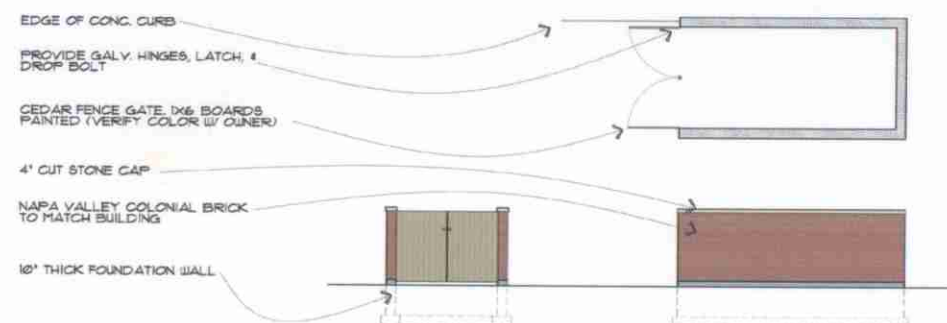


DUMPSTER ENCLOSURE  
SCALE: 1/8"=1'-0"

# Orland Park Wine & Spirits

159th St. & 84th Ave.

BOARD APPROVED  
CASE NO. 2007-0642.2  
DATE 12-17-07  
W/CONDITIONS ☒  
W/O CONDITIONS ☐

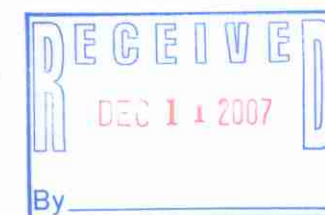

\* SIGNAGE AS PER VILLAGE ORDINANCE

**MICHAEL E. STANULA**  
architect  
159 Penfield St.  
Beverly Hills, Illinois 60401  
(708) 946-0949

DRAWN BY  
KONG  
PROJECT  
ORLAND PARK  
WINE & SPIRITS  
DATE  
12/05/07  
SCALE  
AS NOTED  
JOB NO.  
C91-07  
SHEET

N-1