




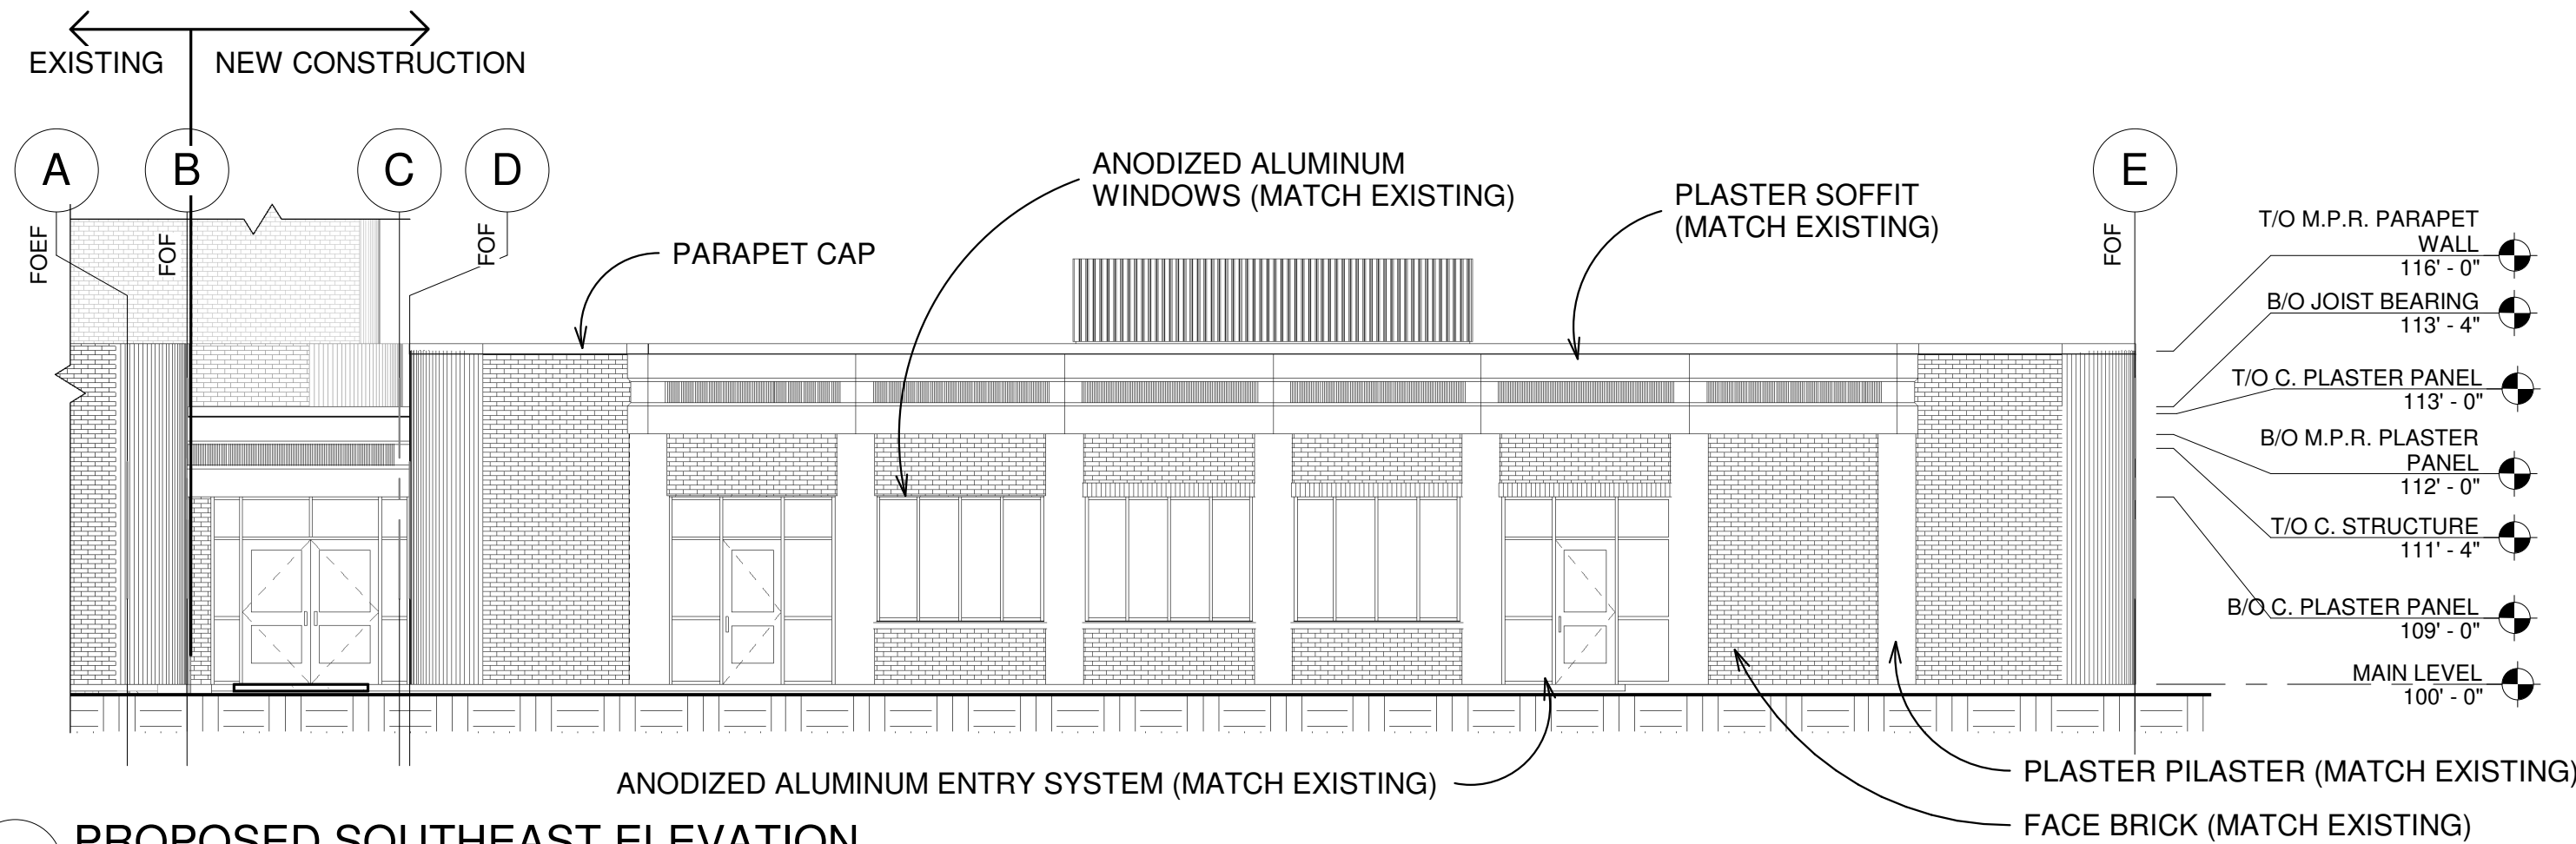

E2 PROPOSED SOUTHEAST ELEVATION
1/8" = 1'-0"

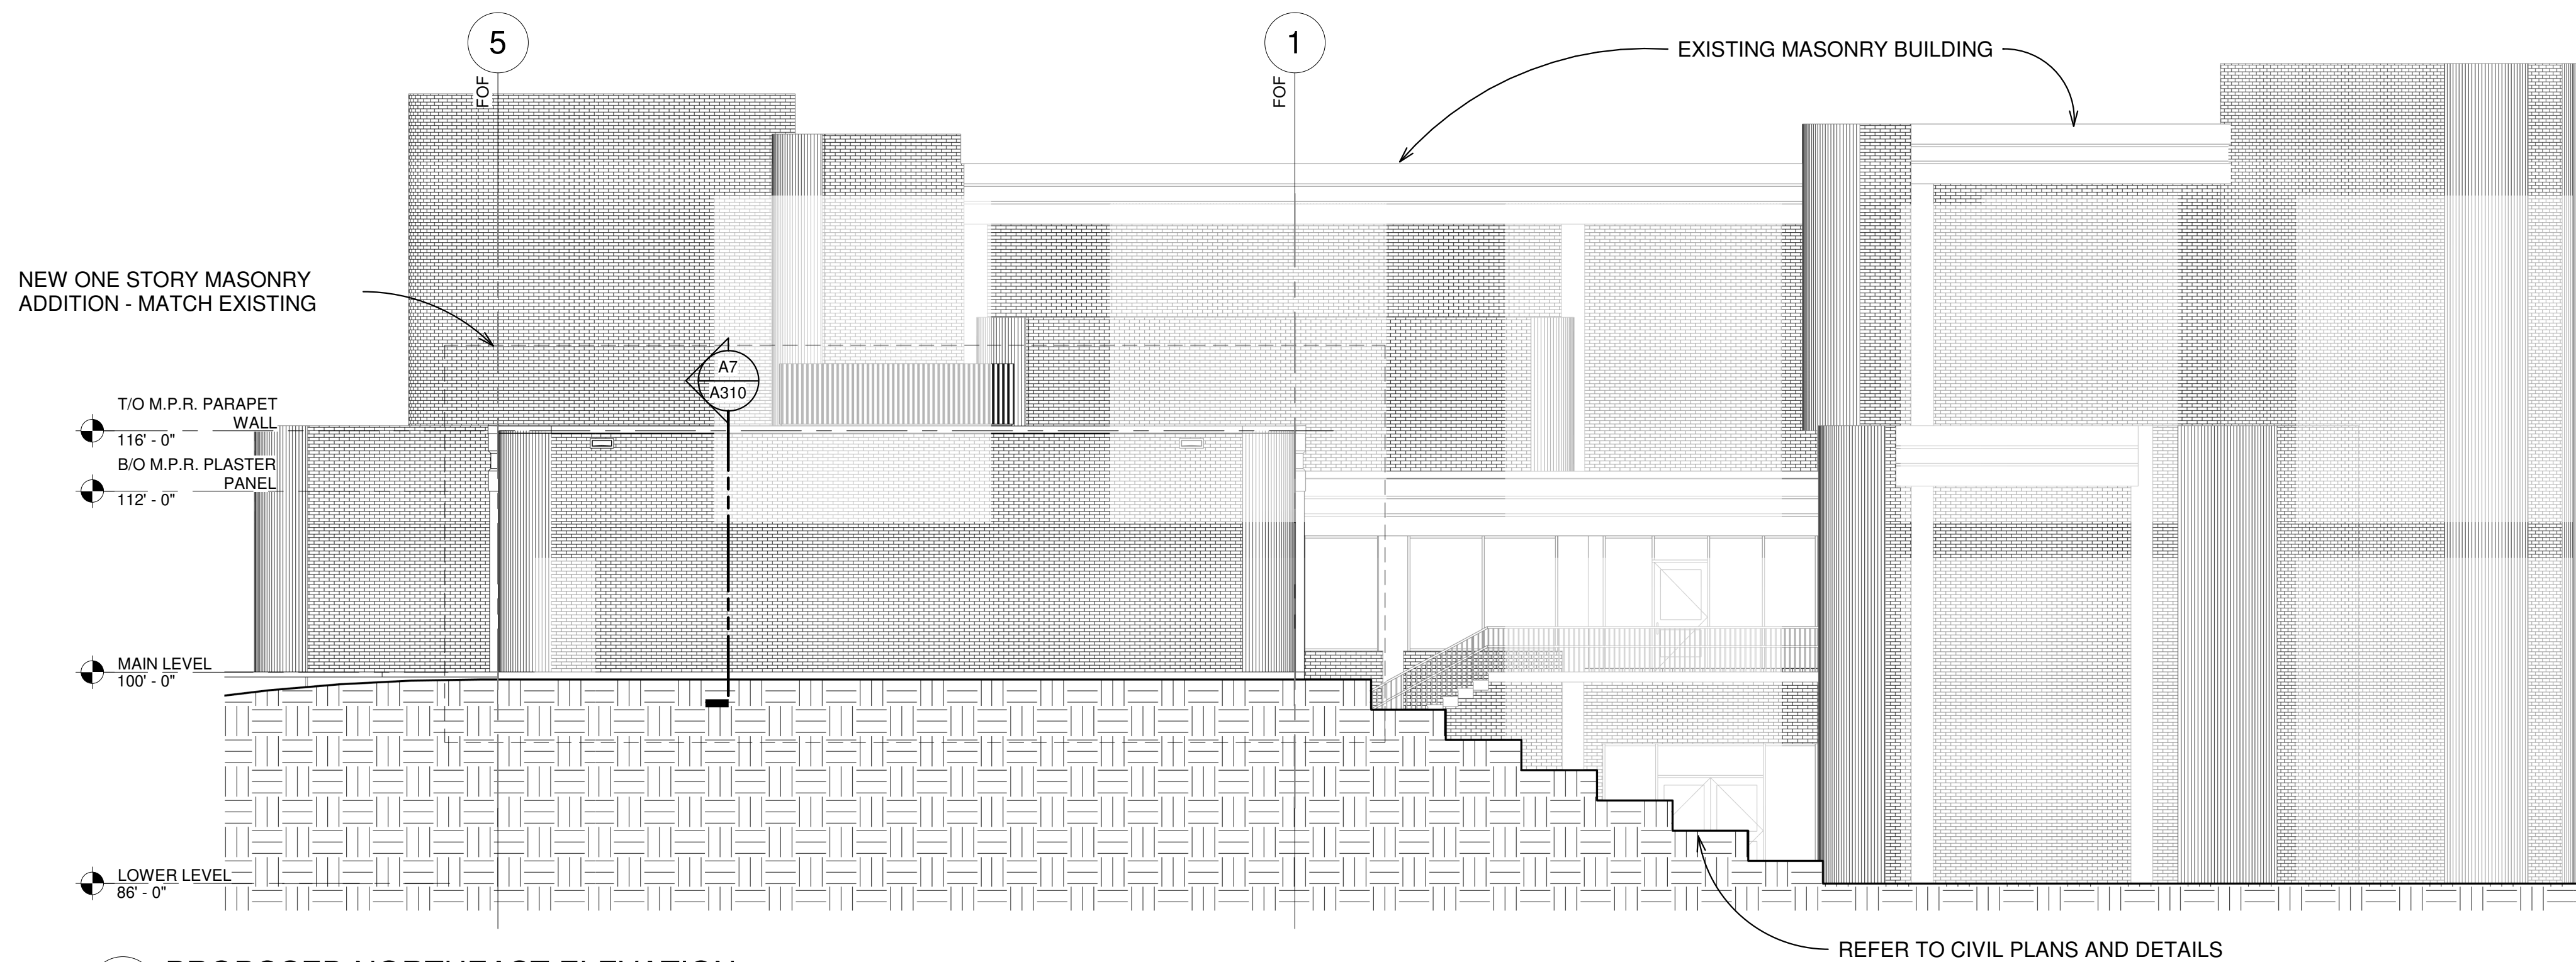

B1 PROPOSED NORTHEAST ELEVATION
1/8" = 1'-0"

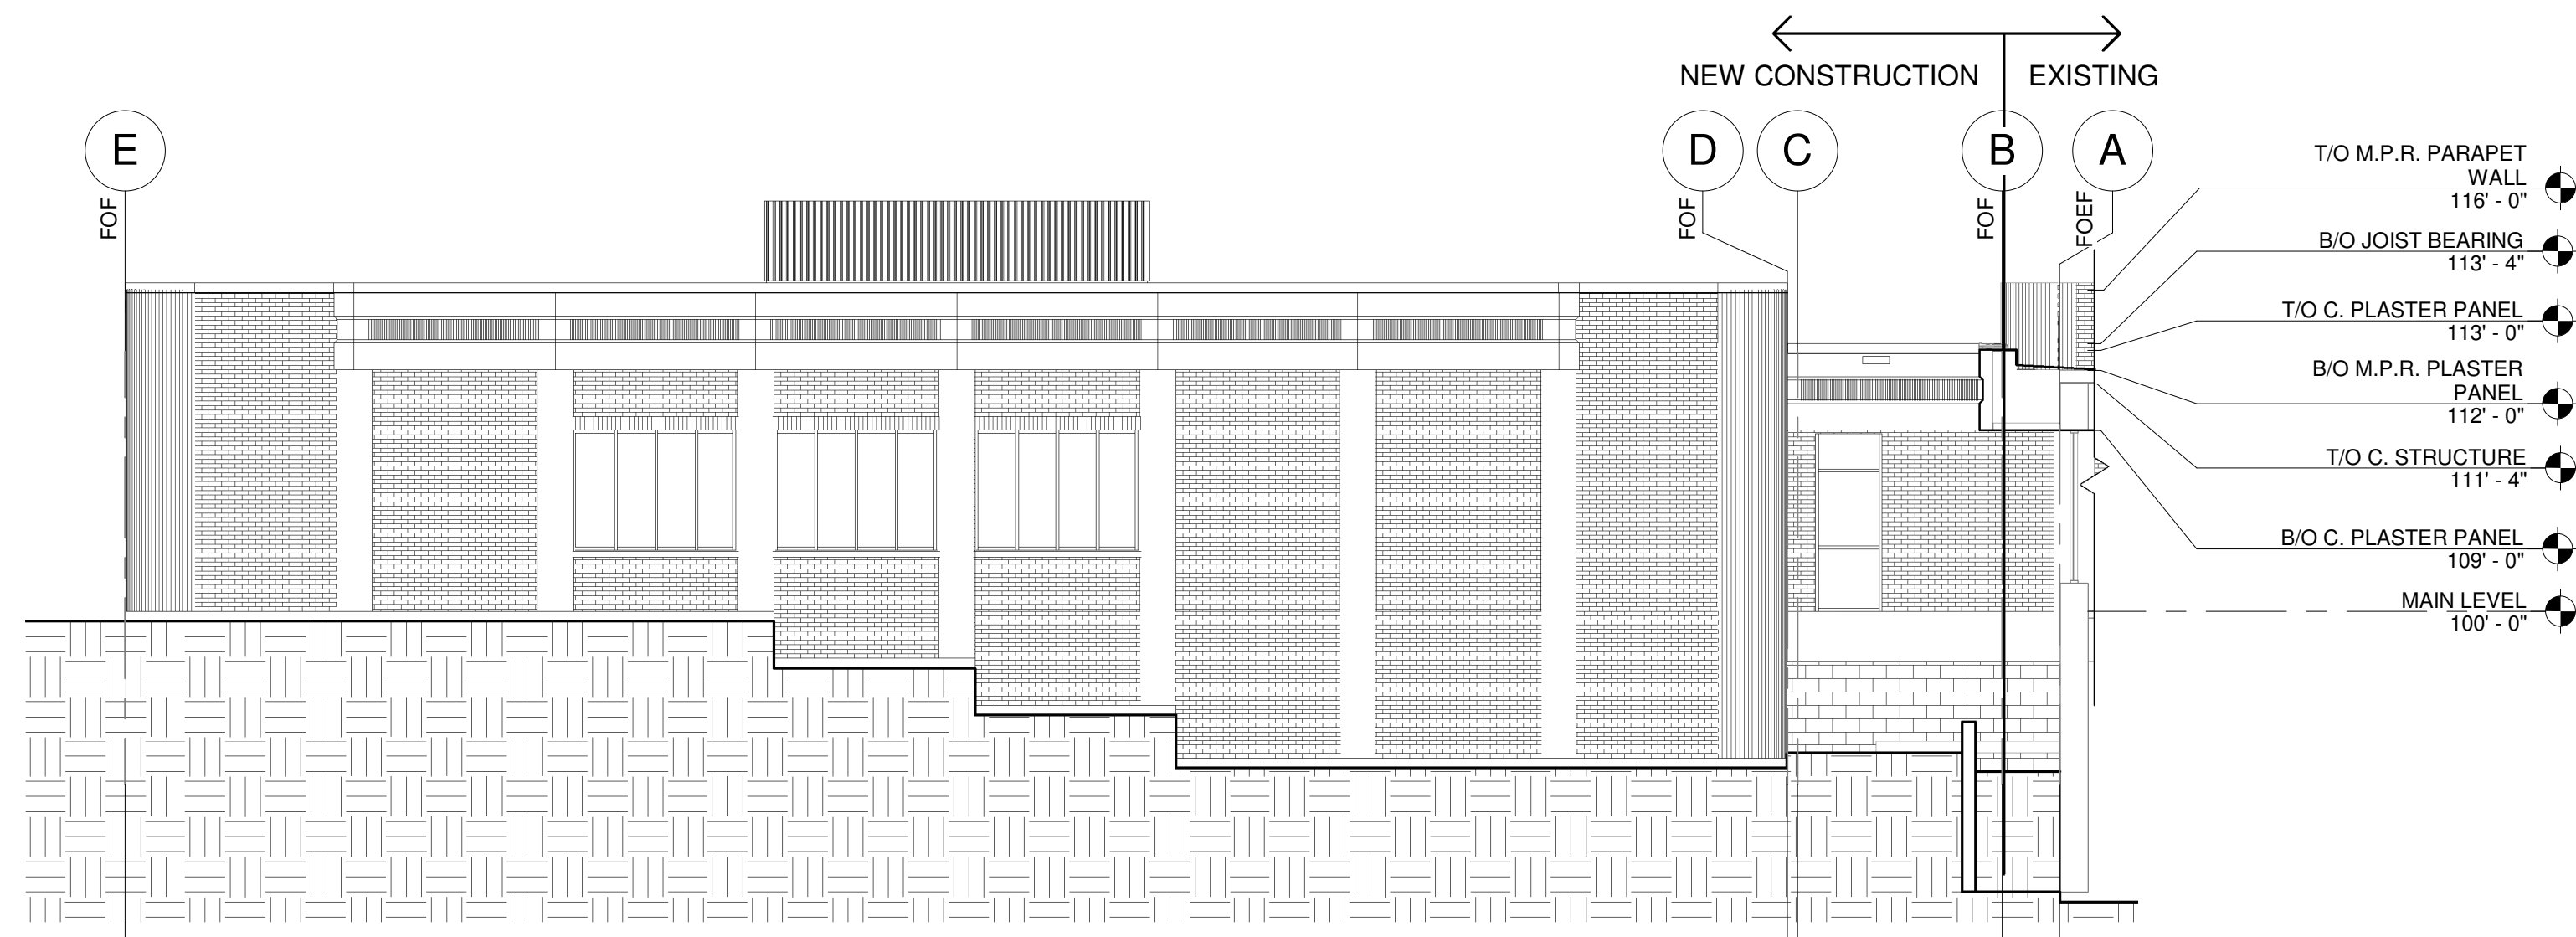

A2 PROPOSED NORTHWEST ELEVATION
1/8" = 1'-0"

COPYRIGHT © 2015 BY
CARLSON ARCHITECTURE,
LTD.

THESE DOCUMENTS ARE
THE PROPERTY OF THE ARCHITECT
AND ARE TO BE USED ONLY FOR THE
PROJECT AND SITE SPECIFICALLY
REPRODUCED WITHOUT THE WRITTEN
PERMISSION OF THE COPYRIGHT
OWNER

CARLSON ARCHITECTURE
334 E COLFAX ST - UNIT D
PALATINE, ILLINOIS 60067
Phone 847.845.6946
WWW.CARLSONARCHITECTURE.COM

**ASHBURN BAPTIST
CHURCH**
MULTIPURPOSE ROOM ADDITION
15401 WOLF ROAD, ORLAND PARK, IL
60467

PROJECT NUMBER:
18007

NO.	REVISION	REMARKS	DATE

DATE:
10.19.2018

ELEVATIONS

SHEET NUMBER:
A201