


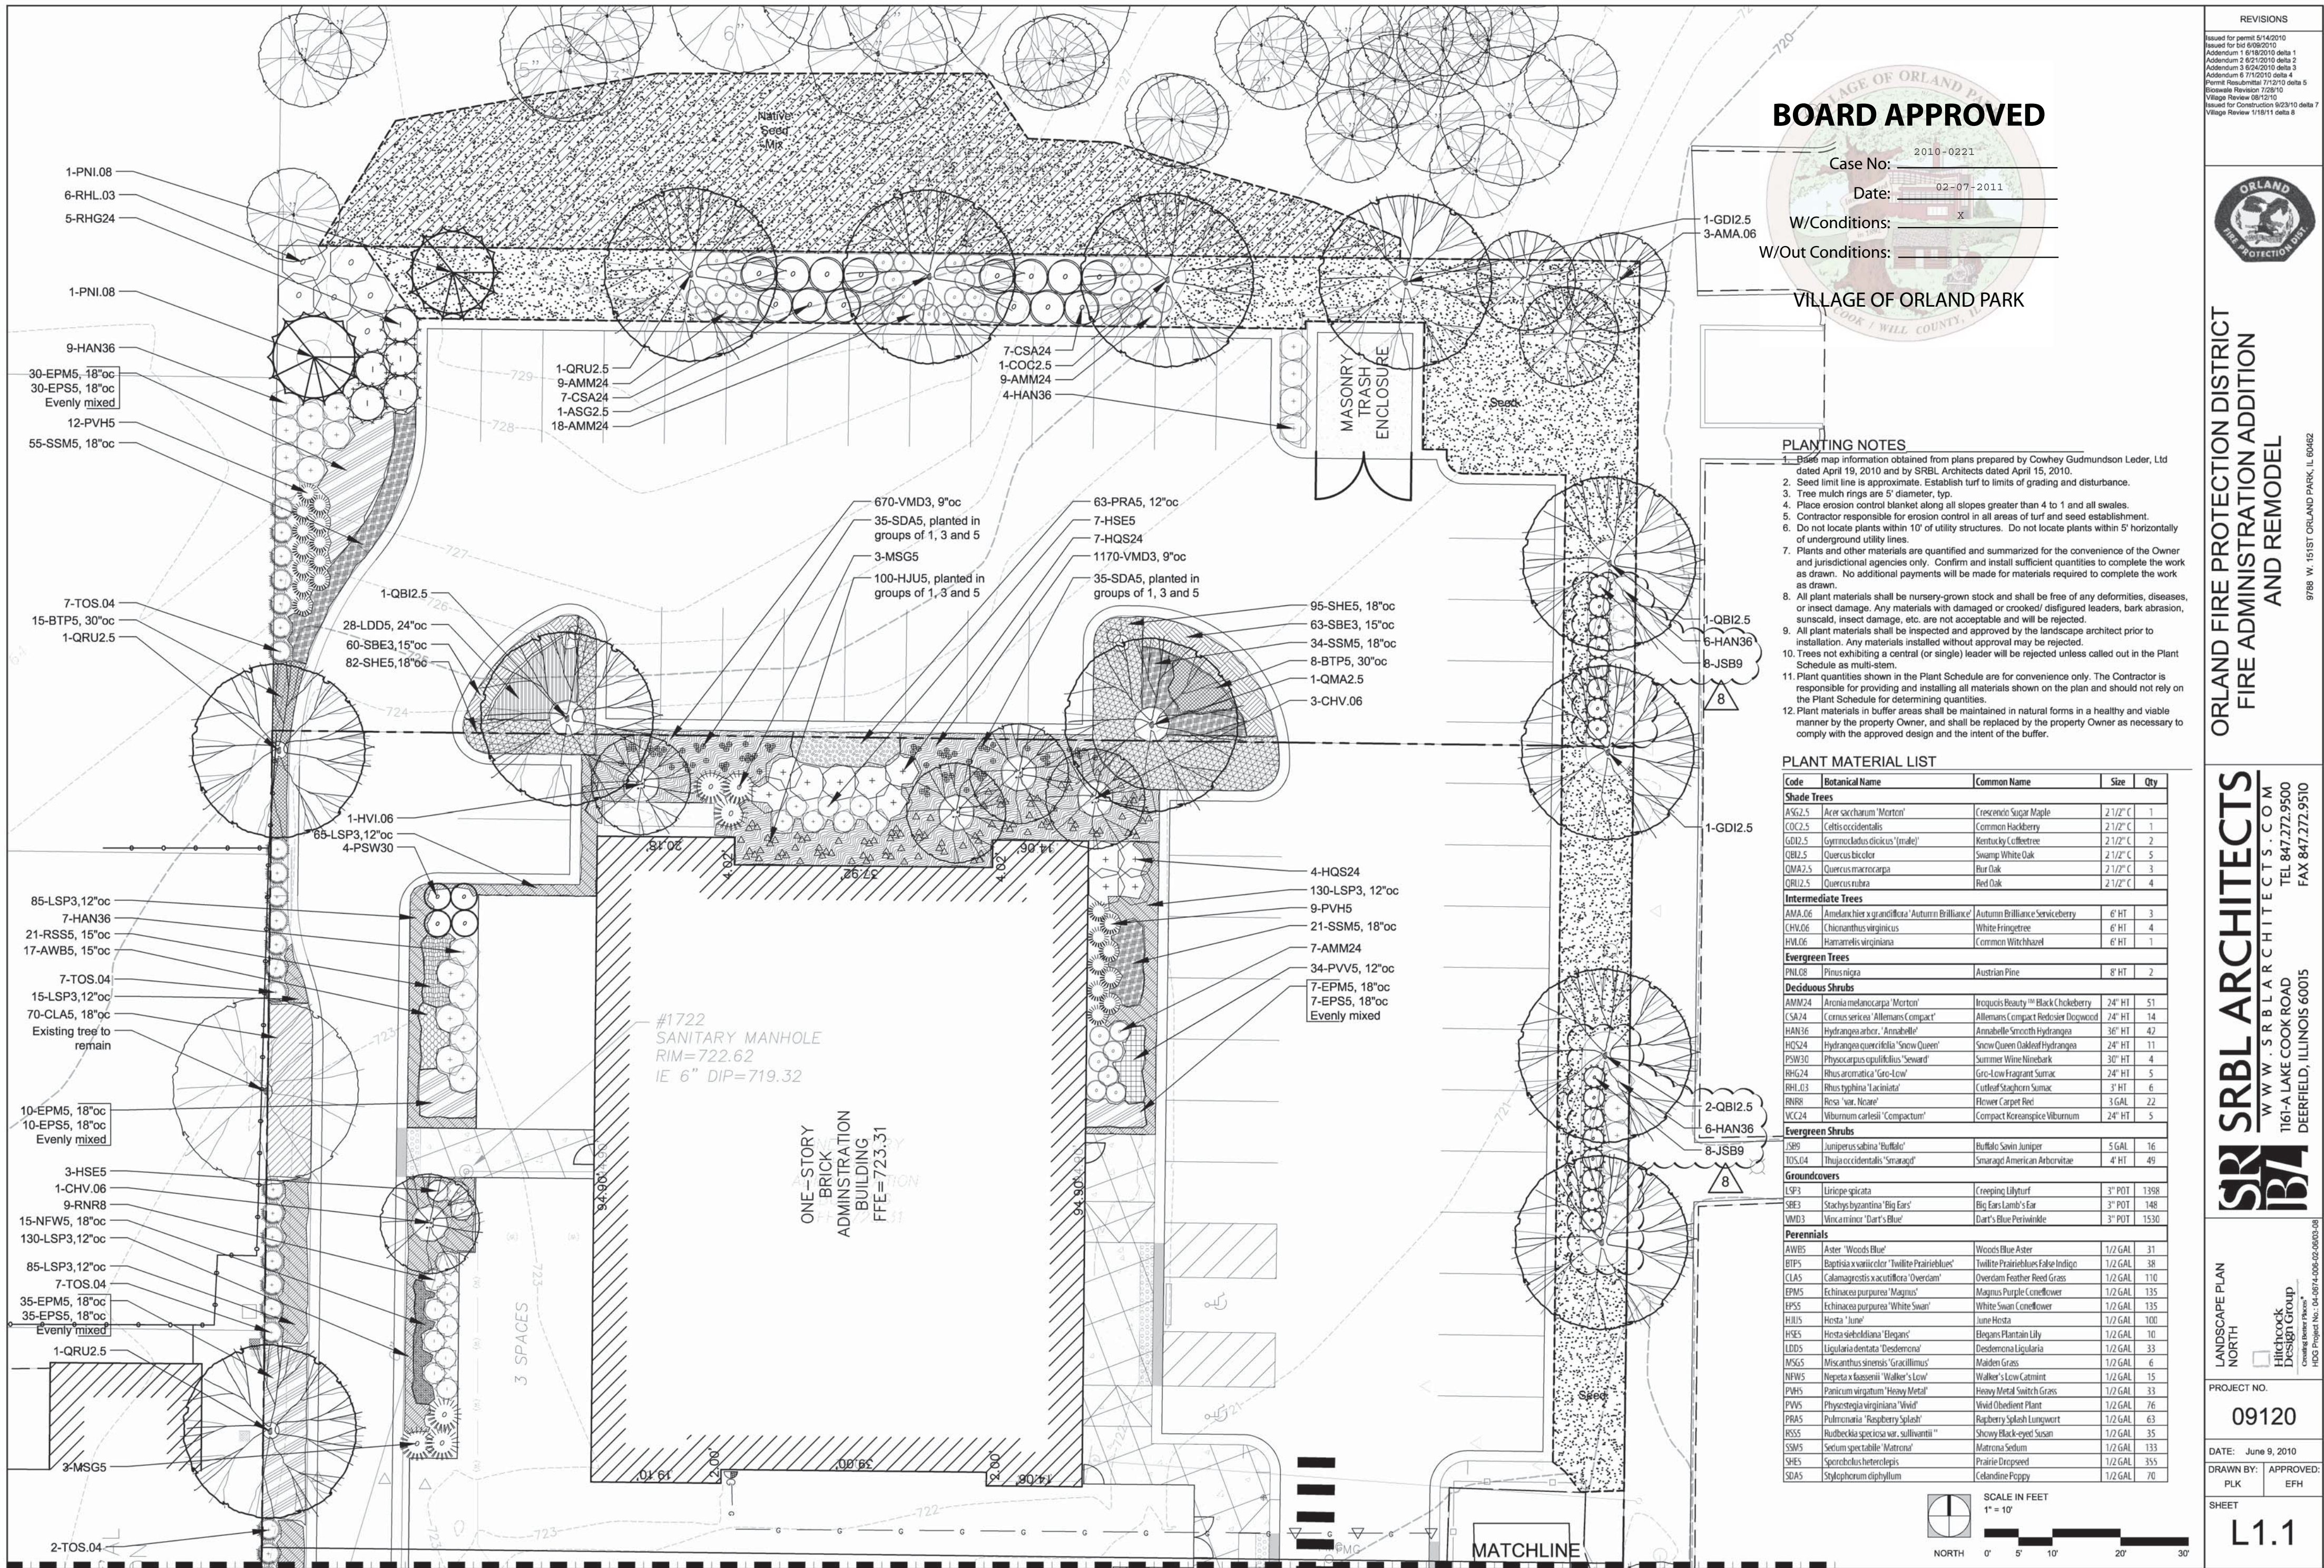

BOARD APPROVED

Case No: 2010-0221

Date: 02-07-2011

W/Conditions: X

W/Out Conditions:

VILLAGE OF ORLAND PARK

PLANTING NOTES

- Base map information obtained from plans prepared by Cowhey Gudmundson Leder, Ltd dated April 19, 2010 and by SRBL Architects dated April 15, 2010.
- Seed limit line is approximate. Establish turf to limits of grading and disturbance.
- Tree mulch rings are 5' diameter, typ.
- Place erosion control blanket along all slopes greater than 4 to 1 and all swales.
- Contractor responsible for erosion control in all areas of turf and seed establishment.
- Do not locate plants within 10' of utility structures. Do not locate plants within 5' horizontally of underground utility lines.
- Plants and other materials are quantified and summarized for the convenience of the Owner and jurisdictional agencies only. Confirm and install sufficient quantities to complete the work as drawn. No additional payments will be made for materials required to complete the work as drawn.
- All plant materials shall be nursery-grown stock and shall be free of any deformities, diseases, or insect damage. Any materials with damaged or crooked/disfigured leaders, bark abrasion, sunscald, insect damage, etc. are not acceptable and will be rejected.
- All plant materials shall be inspected and approved by the landscape architect prior to installation. Any materials installed without approval may be rejected.
- Schedule as multi-stem.
- Trees not exhibiting a central (or single) leader will be rejected unless called out in the Plant Schedule for determining quantities.
- Plant quantities shown in the Plant Schedule are for convenience only. The Contractor is responsible for providing and installing all materials shown on the plan and should not rely on the Plant Schedule for determining quantities.
- Plant materials in buffer areas shall be maintained in natural forms in a healthy and viable manner by the property Owner, and shall be replaced by the property Owner as necessary to comply with the approved design and the intent of the buffer.

PLANT MATERIAL LIST

Code	Botanical Name	Common Name	Size	Qty
Shade Trees				
ASG2.5	Acer saccharum 'Morton'	Crescendo Sugar Maple	2 1/2" C	1
COC2.5	Celtis occidentalis	Common Hackberry	2 1/2" C	1
GDI2.5	Gymnocladus dioica 'male'	Kentucky Coffeetree	2 1/2" C	2
QBL2.5	Quercus bicolor	Swamp White Oak	2 1/2" C	5
QMA2.5	Quercus macrocarpa	Bur Oak	2 1/2" C	3
QRU2.5	Quercus rubra	Red Oak	2 1/2" C	4
Intermediate Trees				
AMA.06	Amelanchier x grandiflora 'Autumn Brilliance'	Autumn Brilliance Serviceberry	6' H	3
CHV.06	Chionanthus virginicus	White Fringetree	6' H	4
HVL.06	Hamelis virginiana	Common Witchhazel	6' H	1
Evergreen Trees				
PNI.08	Pinus nigra	Austrian Pine	8' H	2
Deciduous Shrubs				
AMM24	Aronia melanocarpa 'Morton'	Innocent Beauty™ Black Chokeberry	24" H	51
CSA24	Cornus sericea 'Allamans Compact'	Allamans Compact Redosier Dogwood	24" H	14
HAN36	Hydrangea arborescens 'Annabelle'	Annabelle Smooth Hydrangea	36" H	42
HQS24	Hydrangea quercifolia 'Snow Queen'	Snow Queen Oakleaf Hydrangea	24" H	11
PSW30	Physocarpus opulifolius 'Seward'	Summer Wine Ninebark	30" H	4
RHG24	Rhus aromatica 'Gro-Low'	Gro-Low Fragrant Sumac	24" H	5
RHL.03	Rhus typhina 'Laciniata'	Cutleaf Staghorn Sumac	3' H	6
RNR8	Rosa 'var. Noare'	Flower Carpet Rose	3 GAL	22
VCC24	Viburnum carlesii 'Compactum'	Compact Koreanspice Viburnum	24" H	5
Evergreen Shrubs				
JSB9	Juniperus sabina 'Buffalo'	Buffalo Savin Juniper	5 GAL	16
TOS.04	Thuja occidentalis 'Smaragd'	Smaragd American Arborvitae	4' H	49
Groundcovers				
LSP3	Liriope spicata	Creeping Lilyturf	3" POT	1398
SBE3	Stachys byzantina 'Big Ears'	Big Ears Lamb's Ear	3" POT	148
VMD3	Vincaminia 'Dart's Blue'	Dart's Blue Periwinkle	3" POT	1530
Perennials				
AWB5	Aster 'Woods Blue'	Woods Blue Aster	1/2 GAL	31
BTP5	Baptisia x variicolor 'Twilight Prairieblues'	Twilight Prairieblues False Indigo	1/2 GAL	38
CLAS	Calamagrostis x acutiflora 'Overdam'	Overdam Feather Reed Grass	1/2 GAL	110
EPMS	Echinacea purpurea 'Magnus'	Magnus Purple Coneflower	1/2 GAL	135
EPSS	Echinacea purpurea 'White Swan'	White Swan Coneflower	1/2 GAL	135
HJL5	Hosta 'June'	June Hosta	1/2 GAL	100
HSE5	Hosta sieboldiana 'Elegans'	Elegans Plantain Lily	1/2 GAL	10
LDOS	Ligularia dentata 'Desdemona'	Desdemona Ligularia	1/2 GAL	33
MSG5	Miscanthus sinensis 'Gracillimus'	Maiden Grass	1/2 GAL	6
NFW5	Nepeta x faassenii 'Walker's Low'	Walker's Low Catmint	1/2 GAL	15
PVH5	Panicum virgatum 'Heavy Metal'	Heavy Metal Switch Grass	1/2 GAL	33
PVVS	Physostegia virginiana 'Vivid'	Vivid Oblivion Plant	1/2 GAL	76
PRAS	Pulmonaria 'Raspberry Splash'	Raspberry Splash Lungwort	1/2 GAL	63
RSS5	Rudbeckia speciosa var. sullivantii	Showy Black-eyed Susan	1/2 GAL	35
SSM5	Sedum spectabile 'Matrona'	Matrona Sedum	1/2 GAL	133
SHE5	Sporobolus heterolepis	Prairie Dropseed	1/2 GAL	355
SDAS	Stylophorum diphyllum	Celandine Poppy	1/2 GAL	70

REVISIONS

Issued for permit 5/14/2010
Issued for bid 6/08/2010
Addendum 1 6/18/2010 delta 1
Addendum 2 6/21/2010 delta 2
Addendum 3 6/24/2010 delta 3
Addendum 4 7/12/2010 delta 4
Permit Resubmittal 7/12/10 delta 5
Revised Revision 7/28/10
Village Review 08/12/10
Issued for Construction 8/23/10 delta 7
Village Review 1/19/11 delta 8

ORLAND
FIRE PROTECTION DISTRICT

ORLAND FIRE PROTECTION DISTRICT
FIRE ADMINISTRATION ADDITION
AND REMODEL

9788 W. 151ST ORLAND PARK, IL 60462


SRBL ARCHITECTS
WWW.SRBLARCHITECTS.COM
1161-A LAKE COOK ROAD
DEERFIELD, ILLINOIS 60015
TEL 847.272.9500
FAX 847.272.9510



LANDSCAPE PLAN
NORTH

PROJECT NO.
09120

DATE: June 9, 2010
DRAWN BY: PLK
APPROVED: EFH


SHEET
L1.1

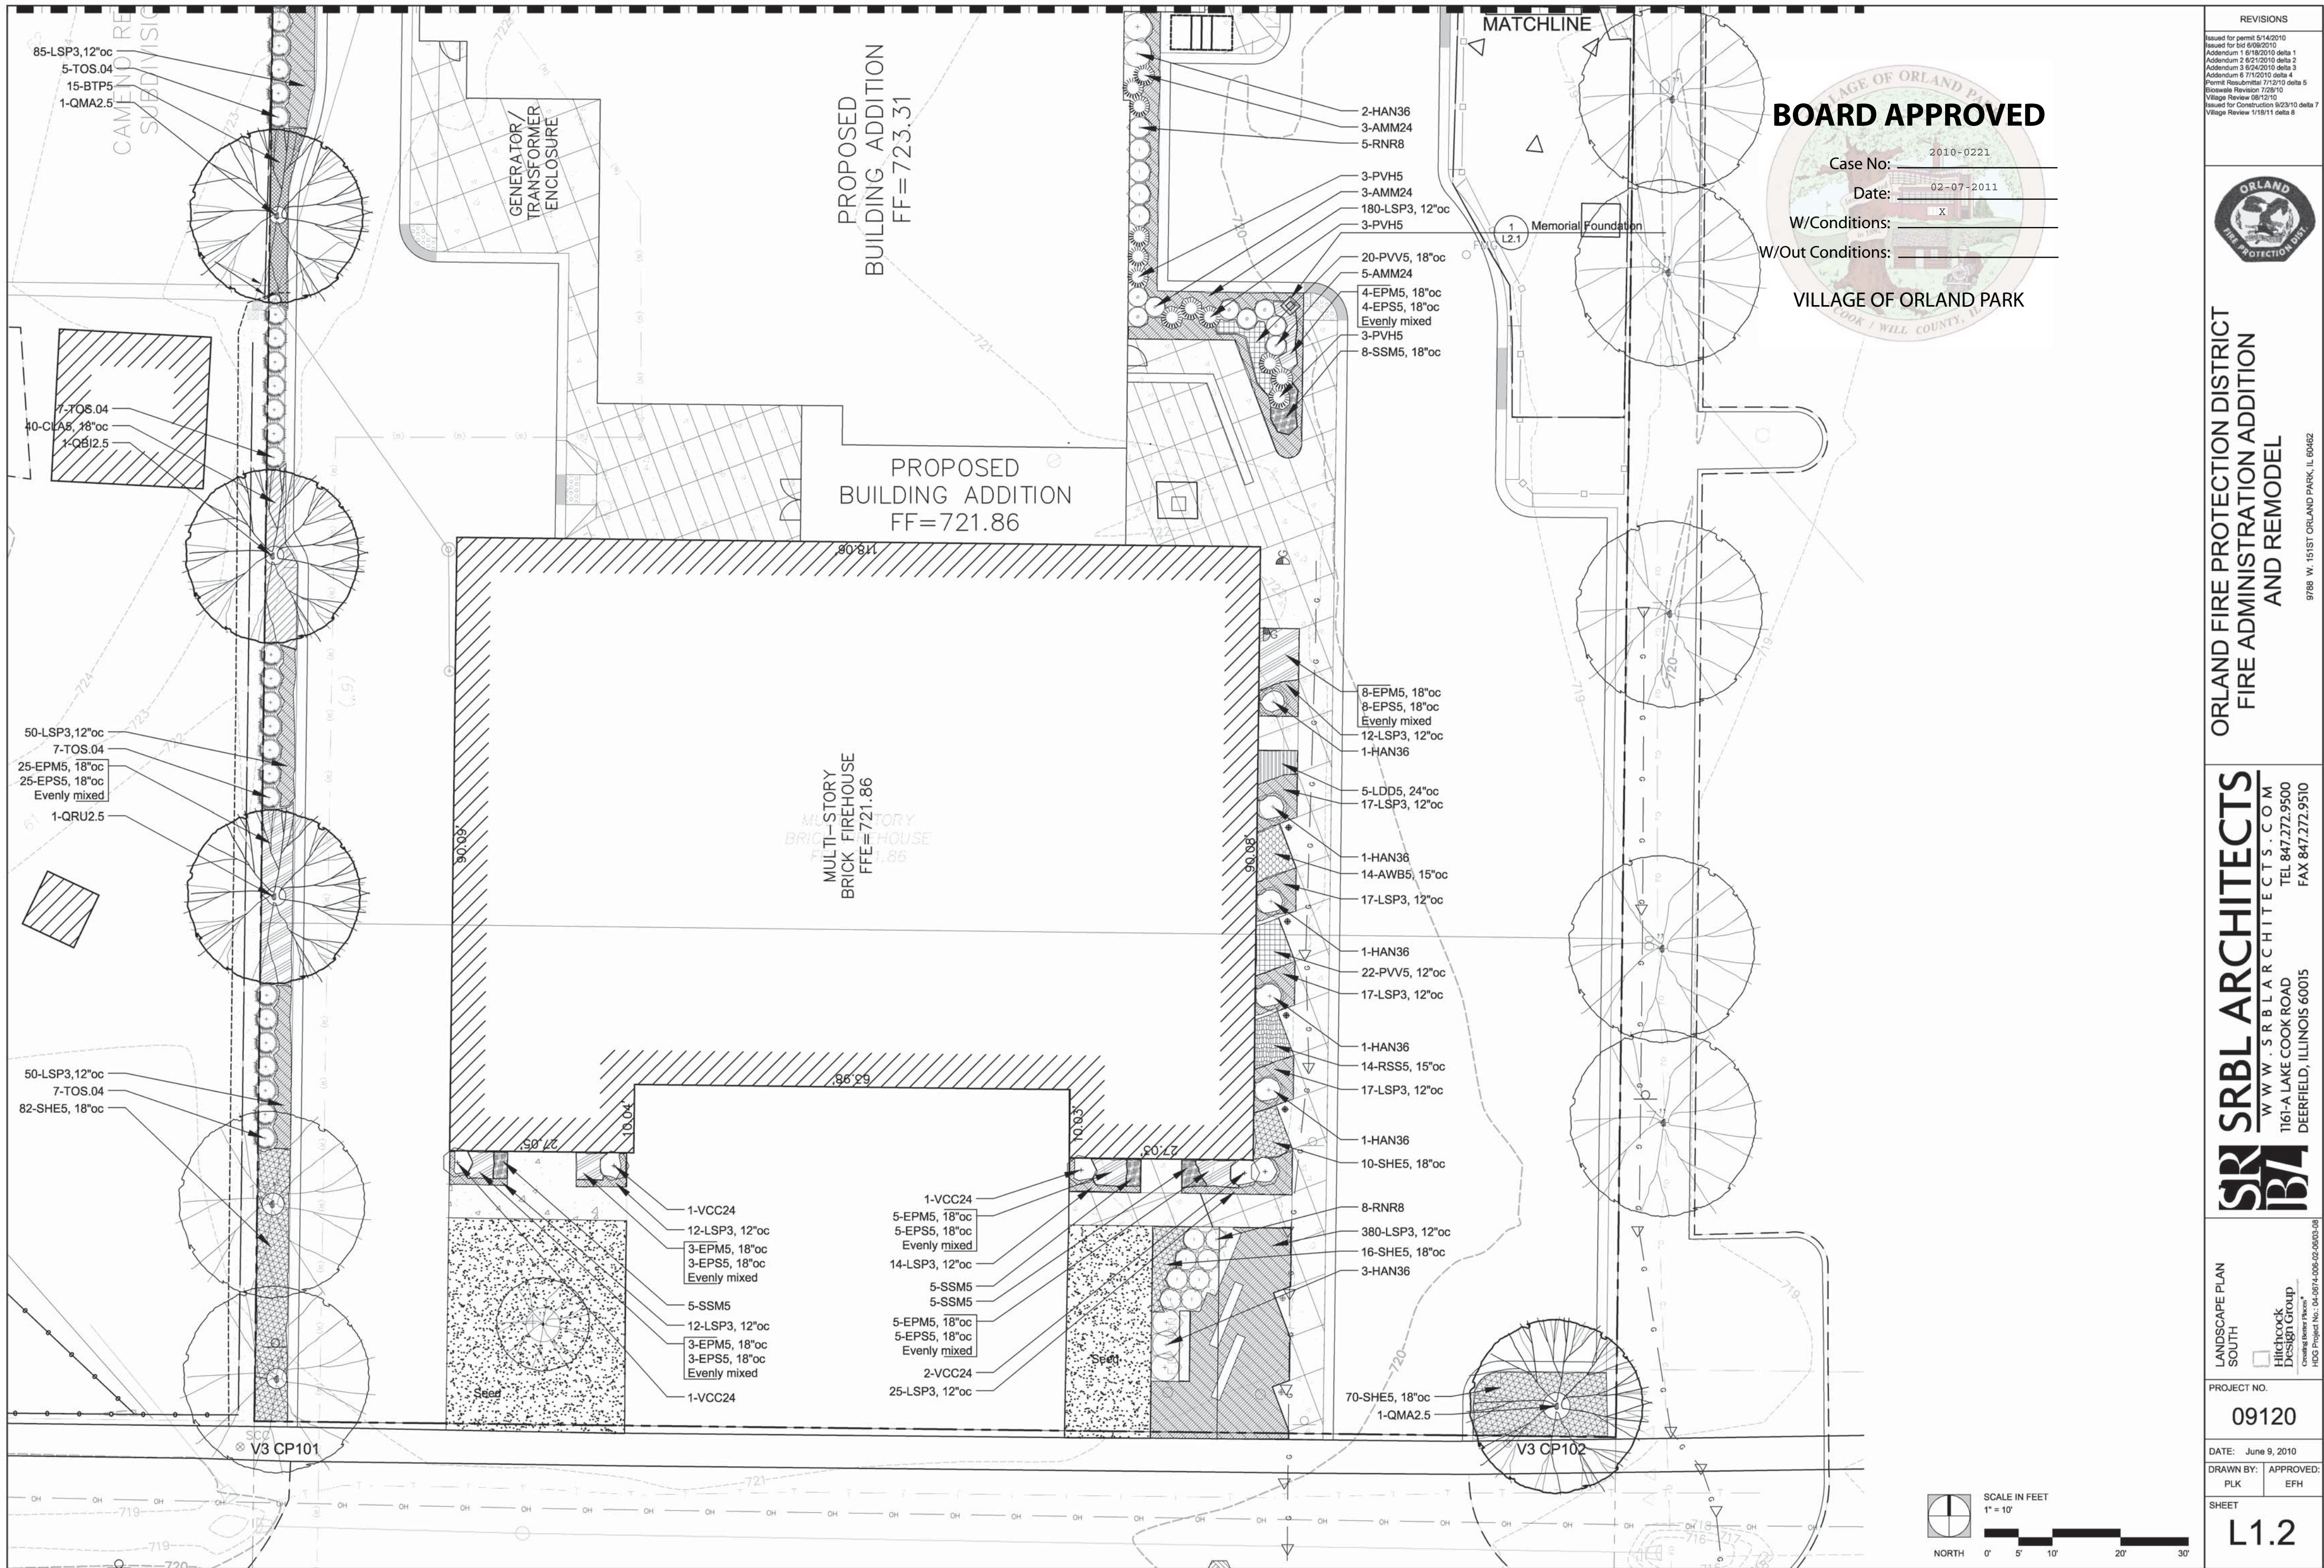

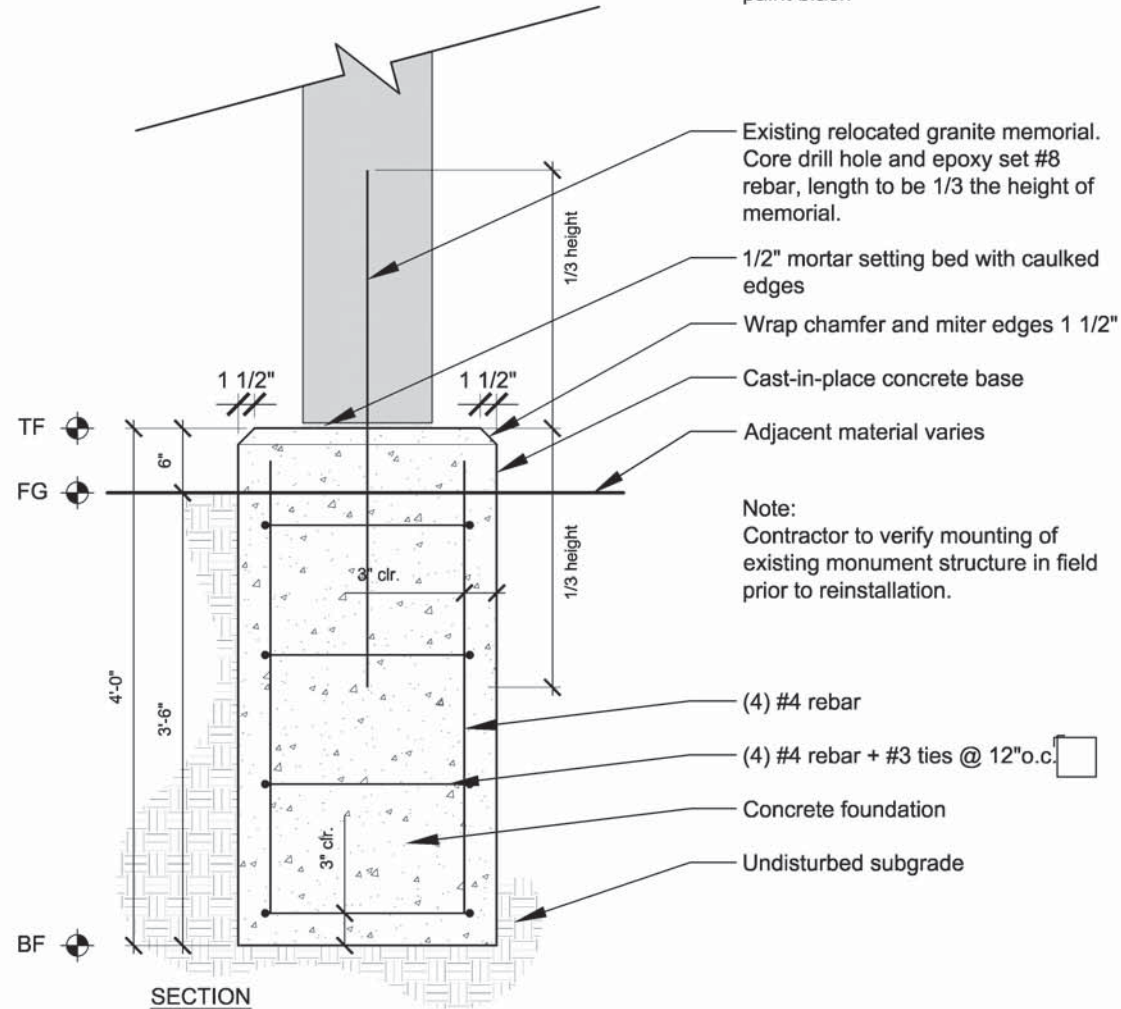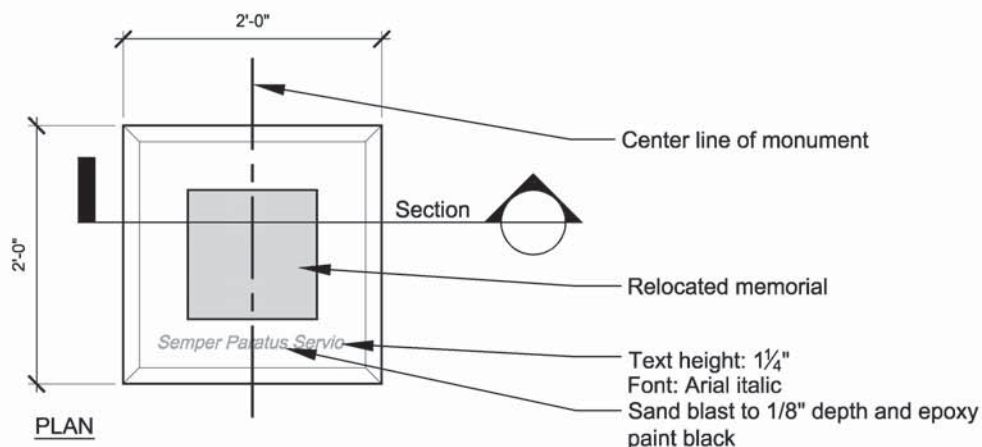


1 Memorial Foundation
Scale: 1" = 1'-0"


2 Detail Not Used

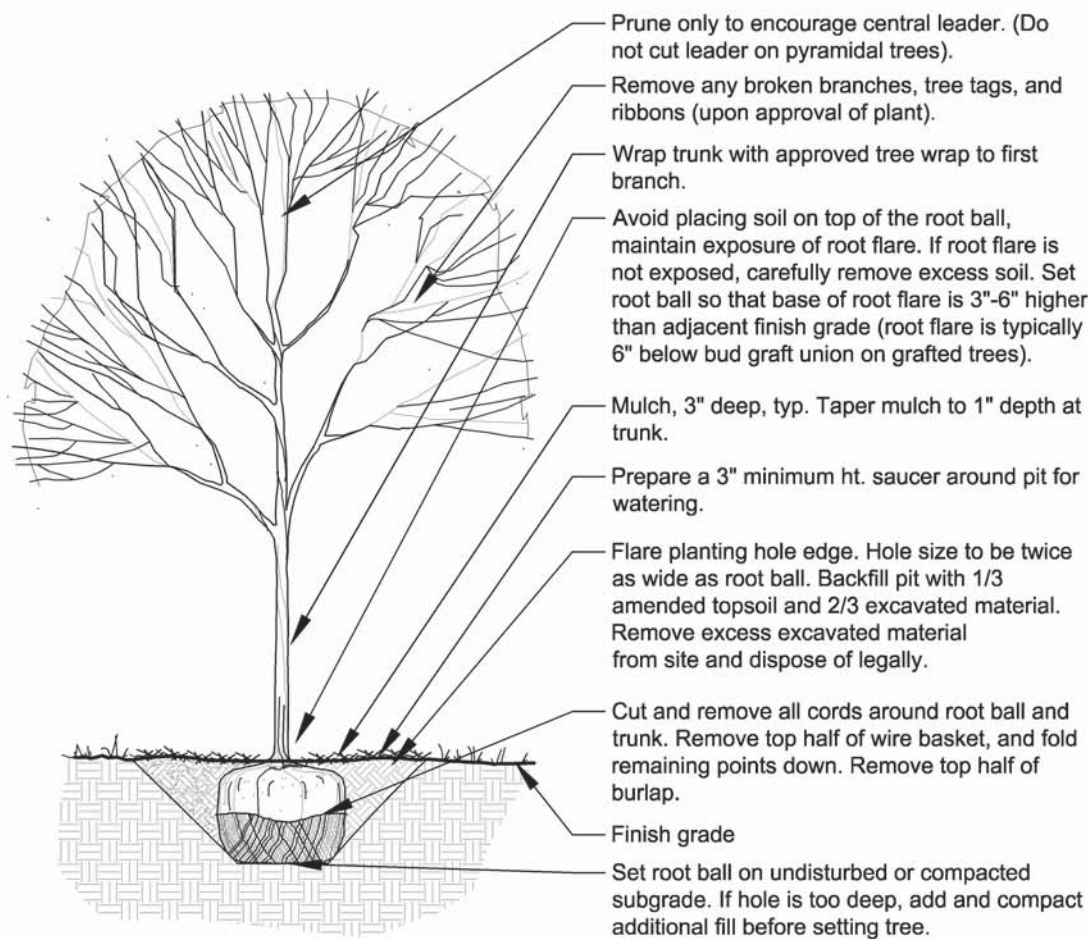


3 Deciduous Tree Planting
Scale: 1/2" = 1'-0"

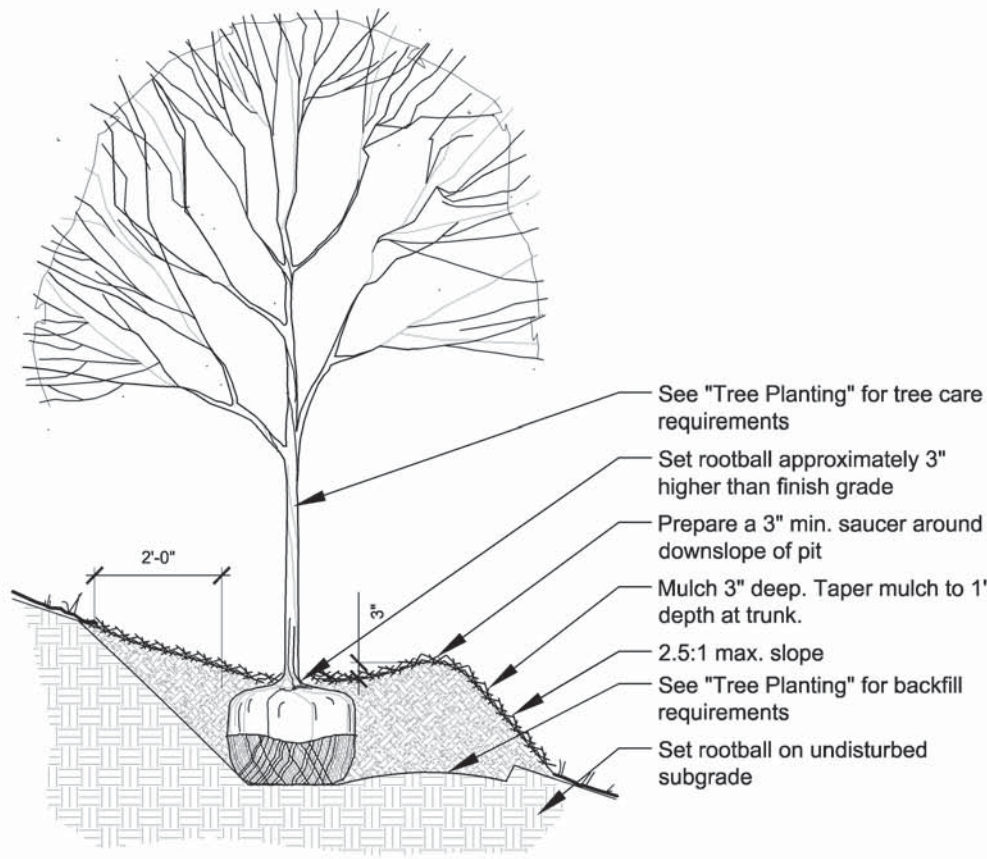


4 Slope Condition Tree Planting
Scale: 1/2" = 1'-0"

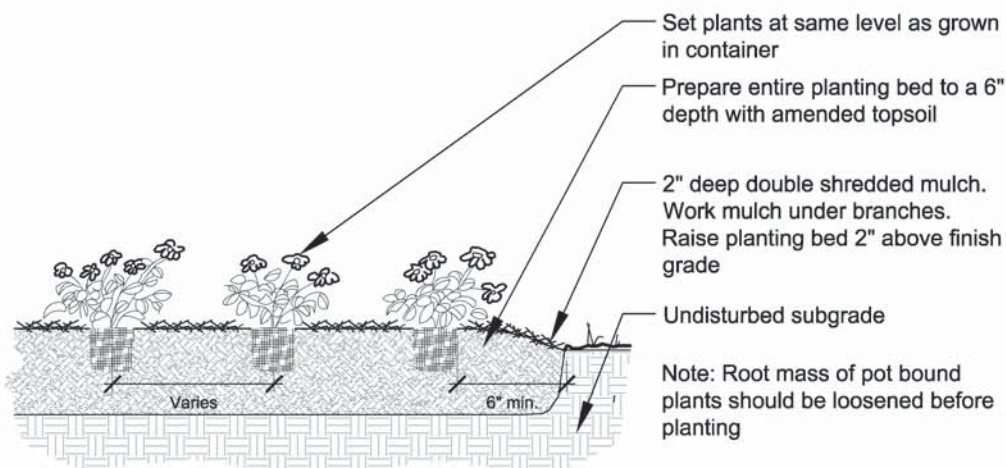

5 Perennial Planting
Scale: 1/2" = 1'-0"

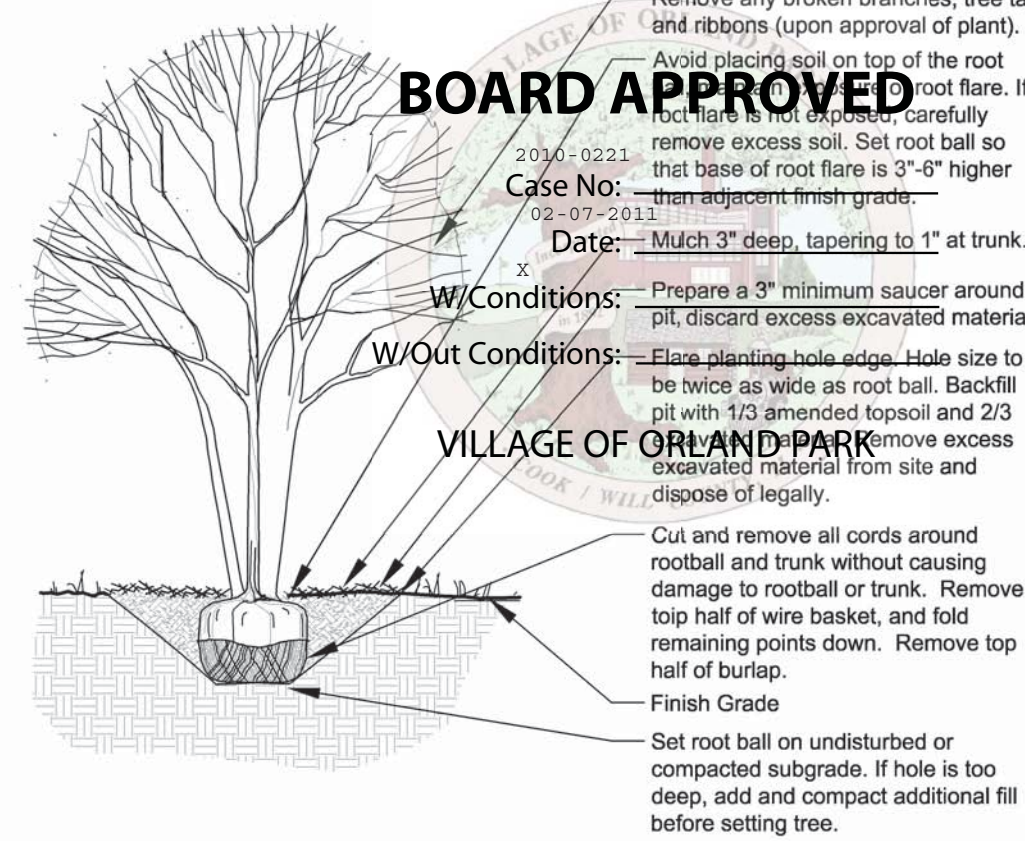

6 Ornamental Tree Planting
Scale: 1/2" = 1'-0"

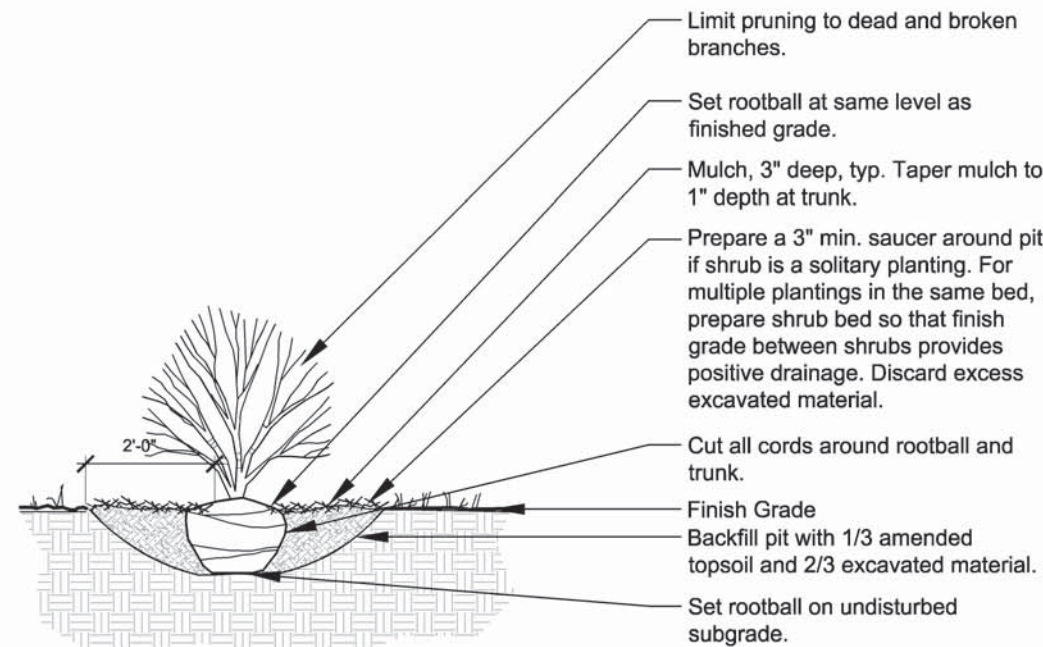

7 Shrub Planting
Scale: 1/2" = 1'-0"

BOARD APPROVED

Case No: 2010-0221
Date: 02-07-2011

W/Conditions:

W/Out Conditions:

VILLAGE OF ORLAND PARK

REVISIONS
Issued for permit 5/14/2010
Issued for bid 6/08/2010
Addendum 1 6/18/2010 delta 1
Addendum 2 6/21/2010 delta 2
Addendum 3 6/24/2010 delta 3
Addendum 4 7/1/2010 delta 4
Permit Resubmittal 7/12/10 delta 5
Bioswale Revision 7/28/10
Village Review 08/12/10
Issued for Construction 8/23/10 delta 7
Village Review 1/19/11 delta 8



ORLAND FIRE PROTECTION DISTRICT
FIRE ADMINISTRATION ADDITION
AND REMODEL

9788 W. 151ST ORLAND PARK, IL 60462

SRBL ARCHITECTS
WWW.SRBLARCHITECTS.COM
TEL 847.272.9500
FAX 847.272.9510
1161-A LAKE COOK ROAD
DEERFIELD, ILLINOIS 60015

SITE AND LANDSCAPE
DETAILS
Hitchcock
Design Group
Creative Better Places®
HGS Project No. 14-0874-006-02-0000-001

PROJECT NO.

09120

DATE: June 9, 2010

DRAWN BY: PLK
APPROVED: EFH

SHEET

L2.1