



**TRASH ENCLOSURE**

5  
A4.01  
1/4" = 1'-0"

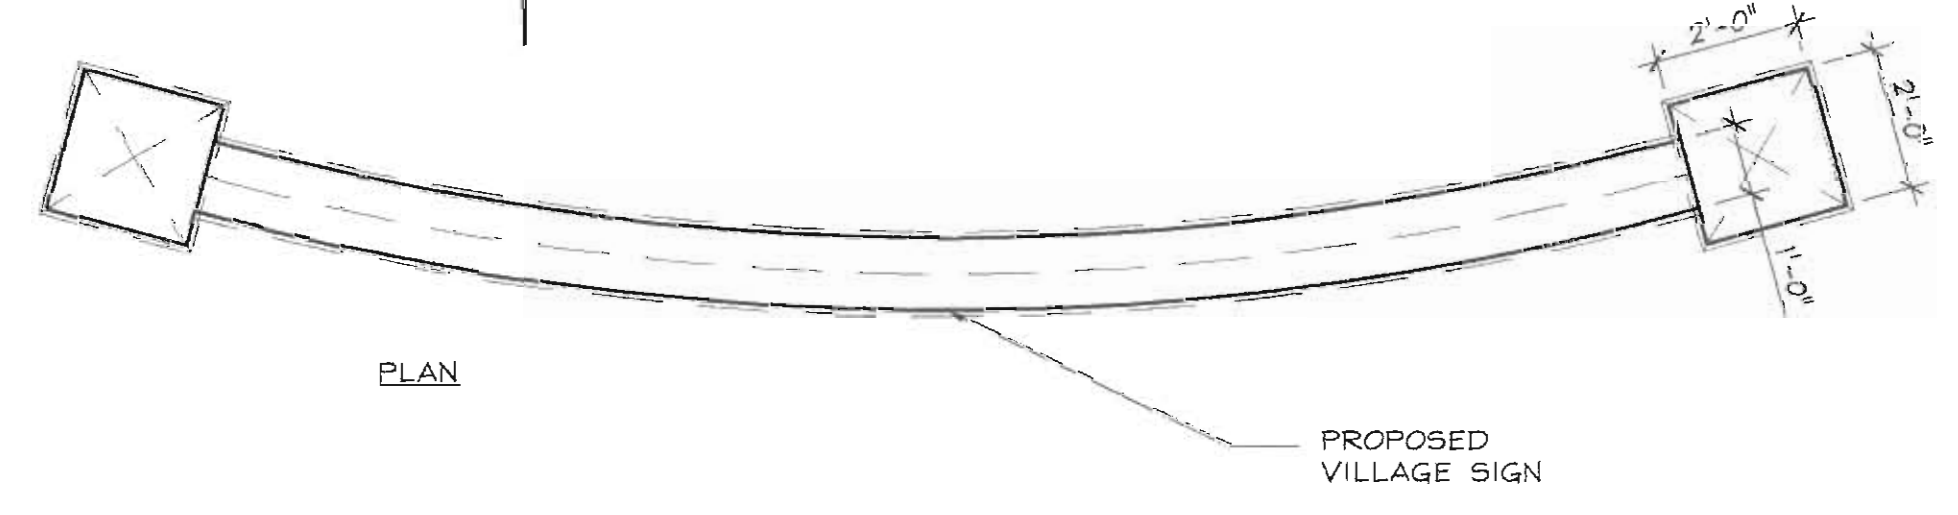

**VILLAGE SIGNAGE BY THE VILLAGE OF ORLAND PARK**

4  
A4.01  
NTS

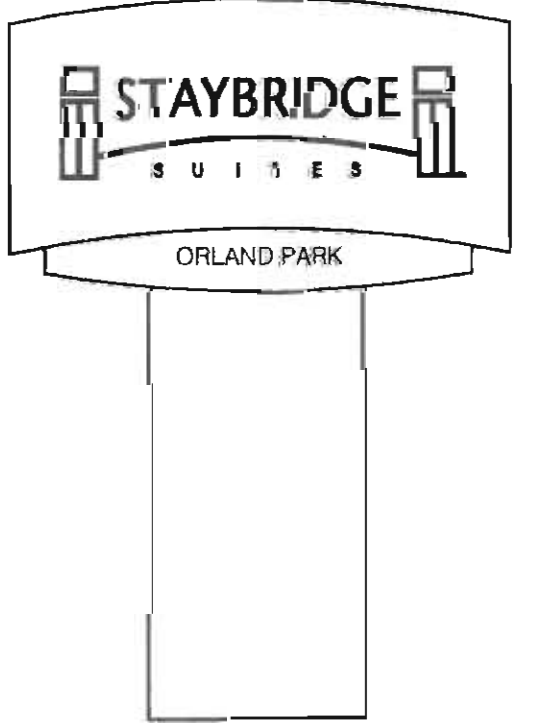


ELEVATION

STAYBRIDGE SUITES 5925 PRIMARY SIGN LOCATED ON CORNERS OF 131ST & LAGRANGE AND 135TH & LAGRANGE

- \* GLOSS TEAL ALUMINUM CABINET
- \* RIGID POLYCARBONATE FACE
- \* ILLUMINATED GOLD BASE
- \* GLOSS TEAL PEDESTAL


**HOTEL SIGNAGE**

3  
A4.01  
NTS

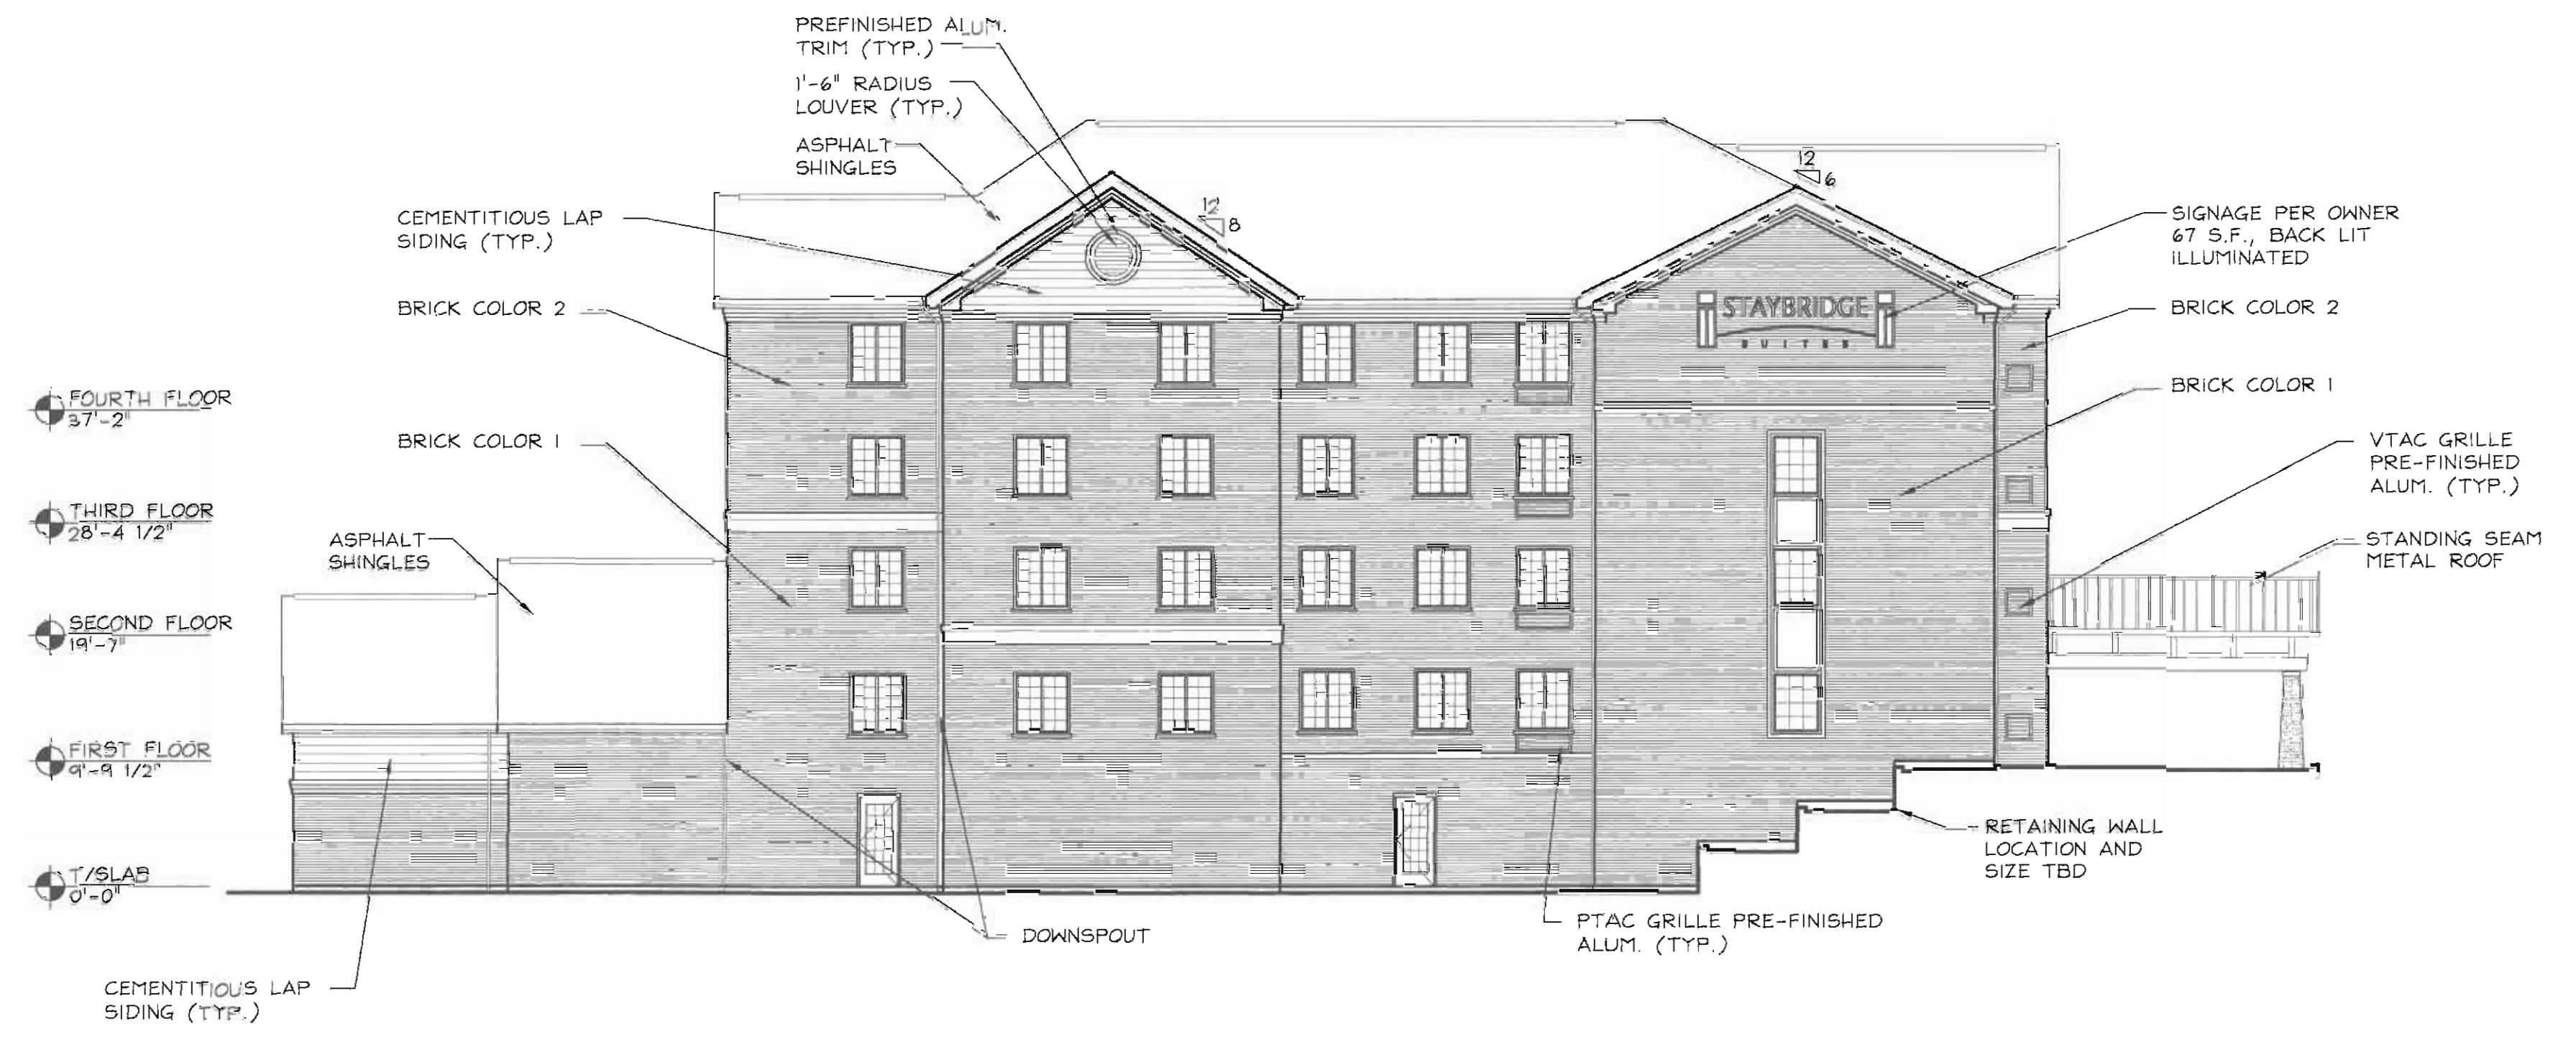

**EAST ELEVATION**

2  
A4.01  
3/32" = 1'-0"

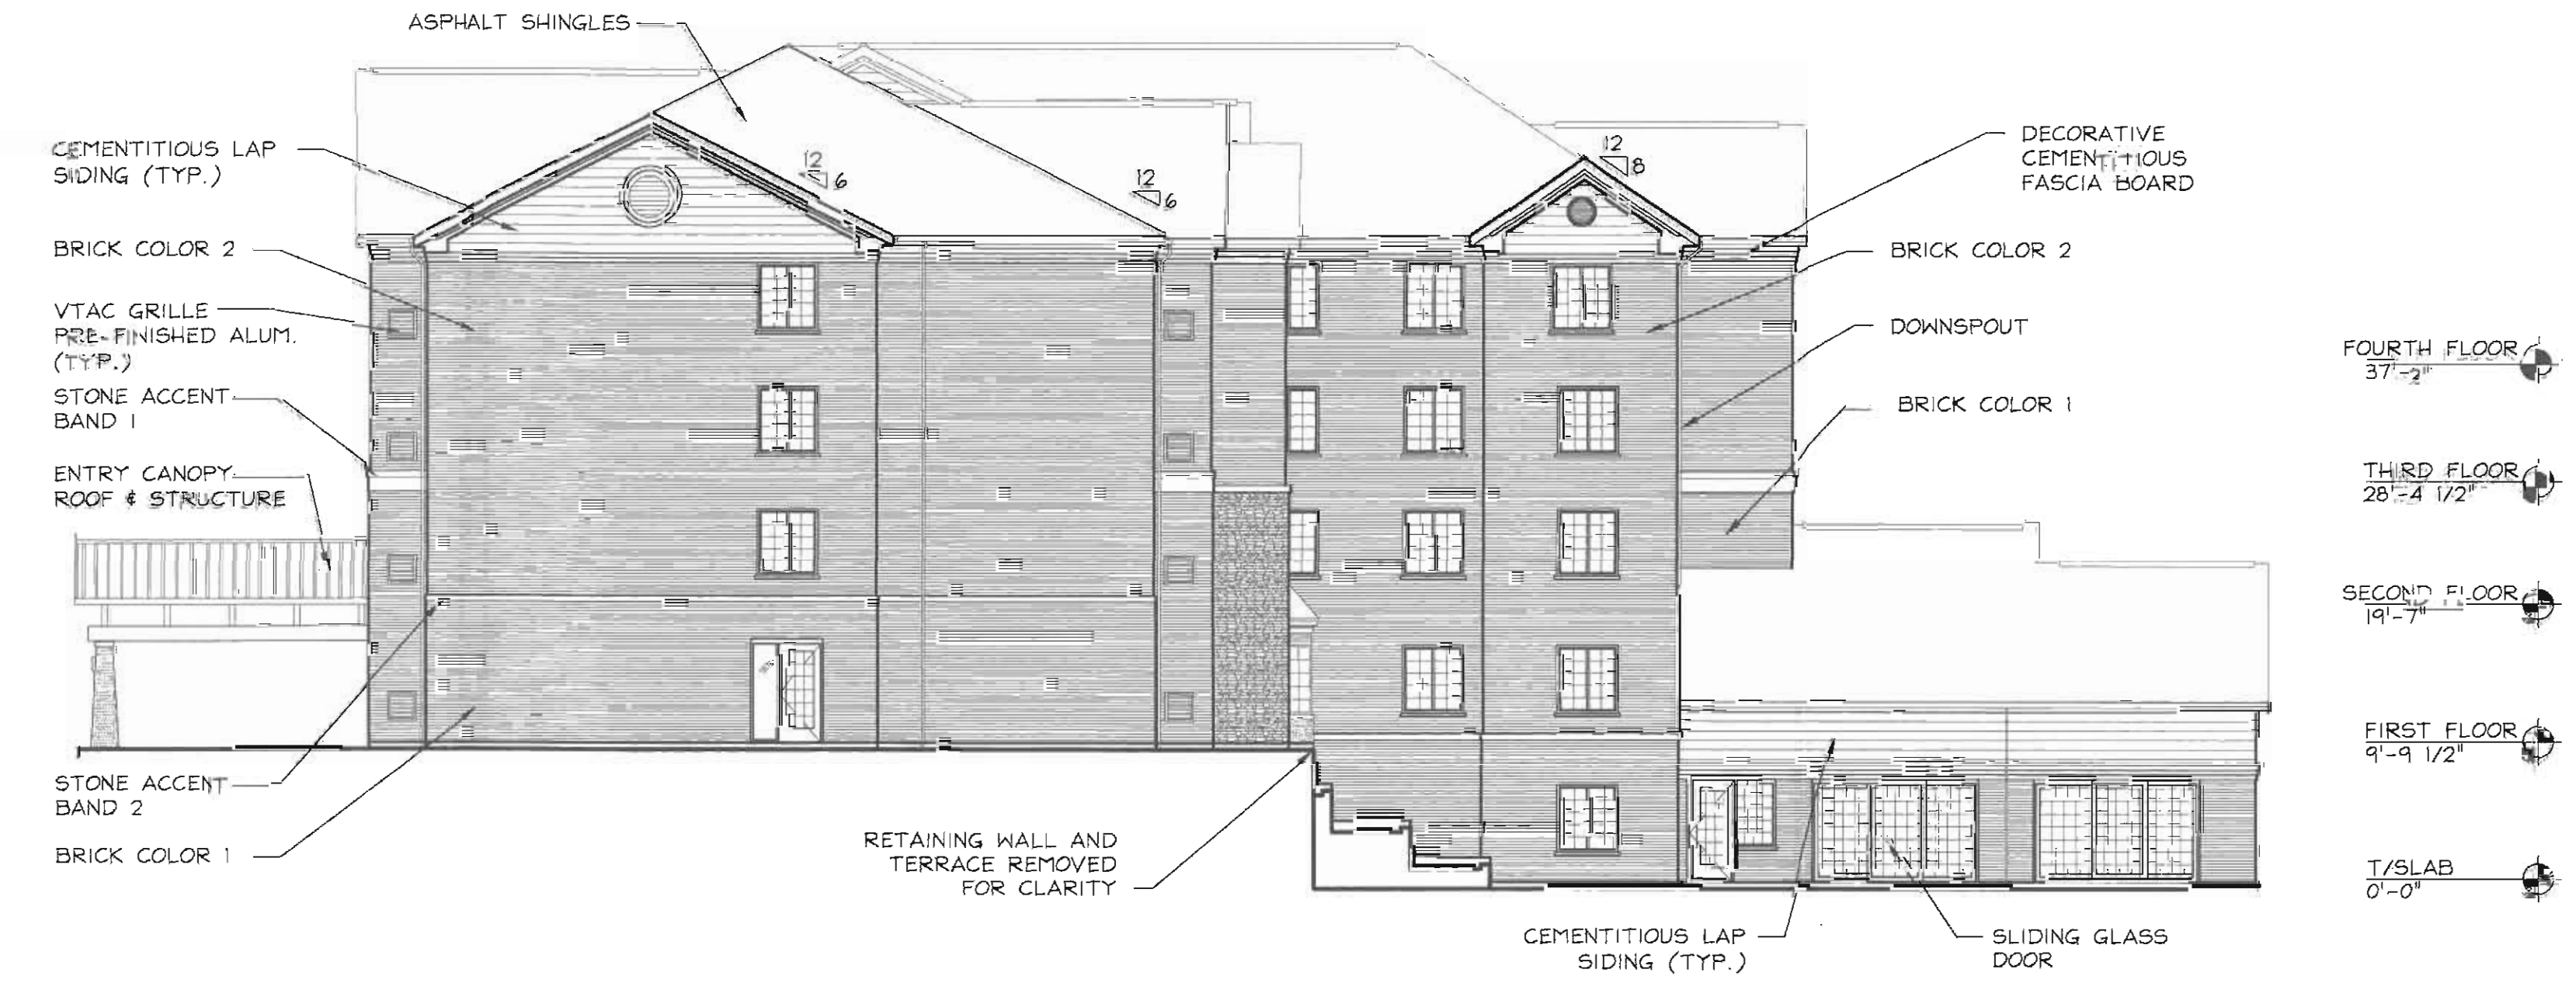

**WEST ELEVATION**

1  
A4.01  
3/32" = 1'-0"

NO.	DATE	DESCRIPTION
01-09-08		
02-12-08		
03-16-08		
04-25-08		
05-07-08		
06-22-08		

DESIGNED BY:	BB
CHECKED BY:	MM
DRAWN BY:	MM
SHEET DESCRIPTION:	EXTERIOR ELEVATIONS
ISSUED FOR REVIEW	
NOT FOR CONSTRUCTION OR PERMITTING	

FILE NUMBER:	A4.00.DWG
PROJECT NUMBER:	06069
SHEET NUMBER:	A4.01