



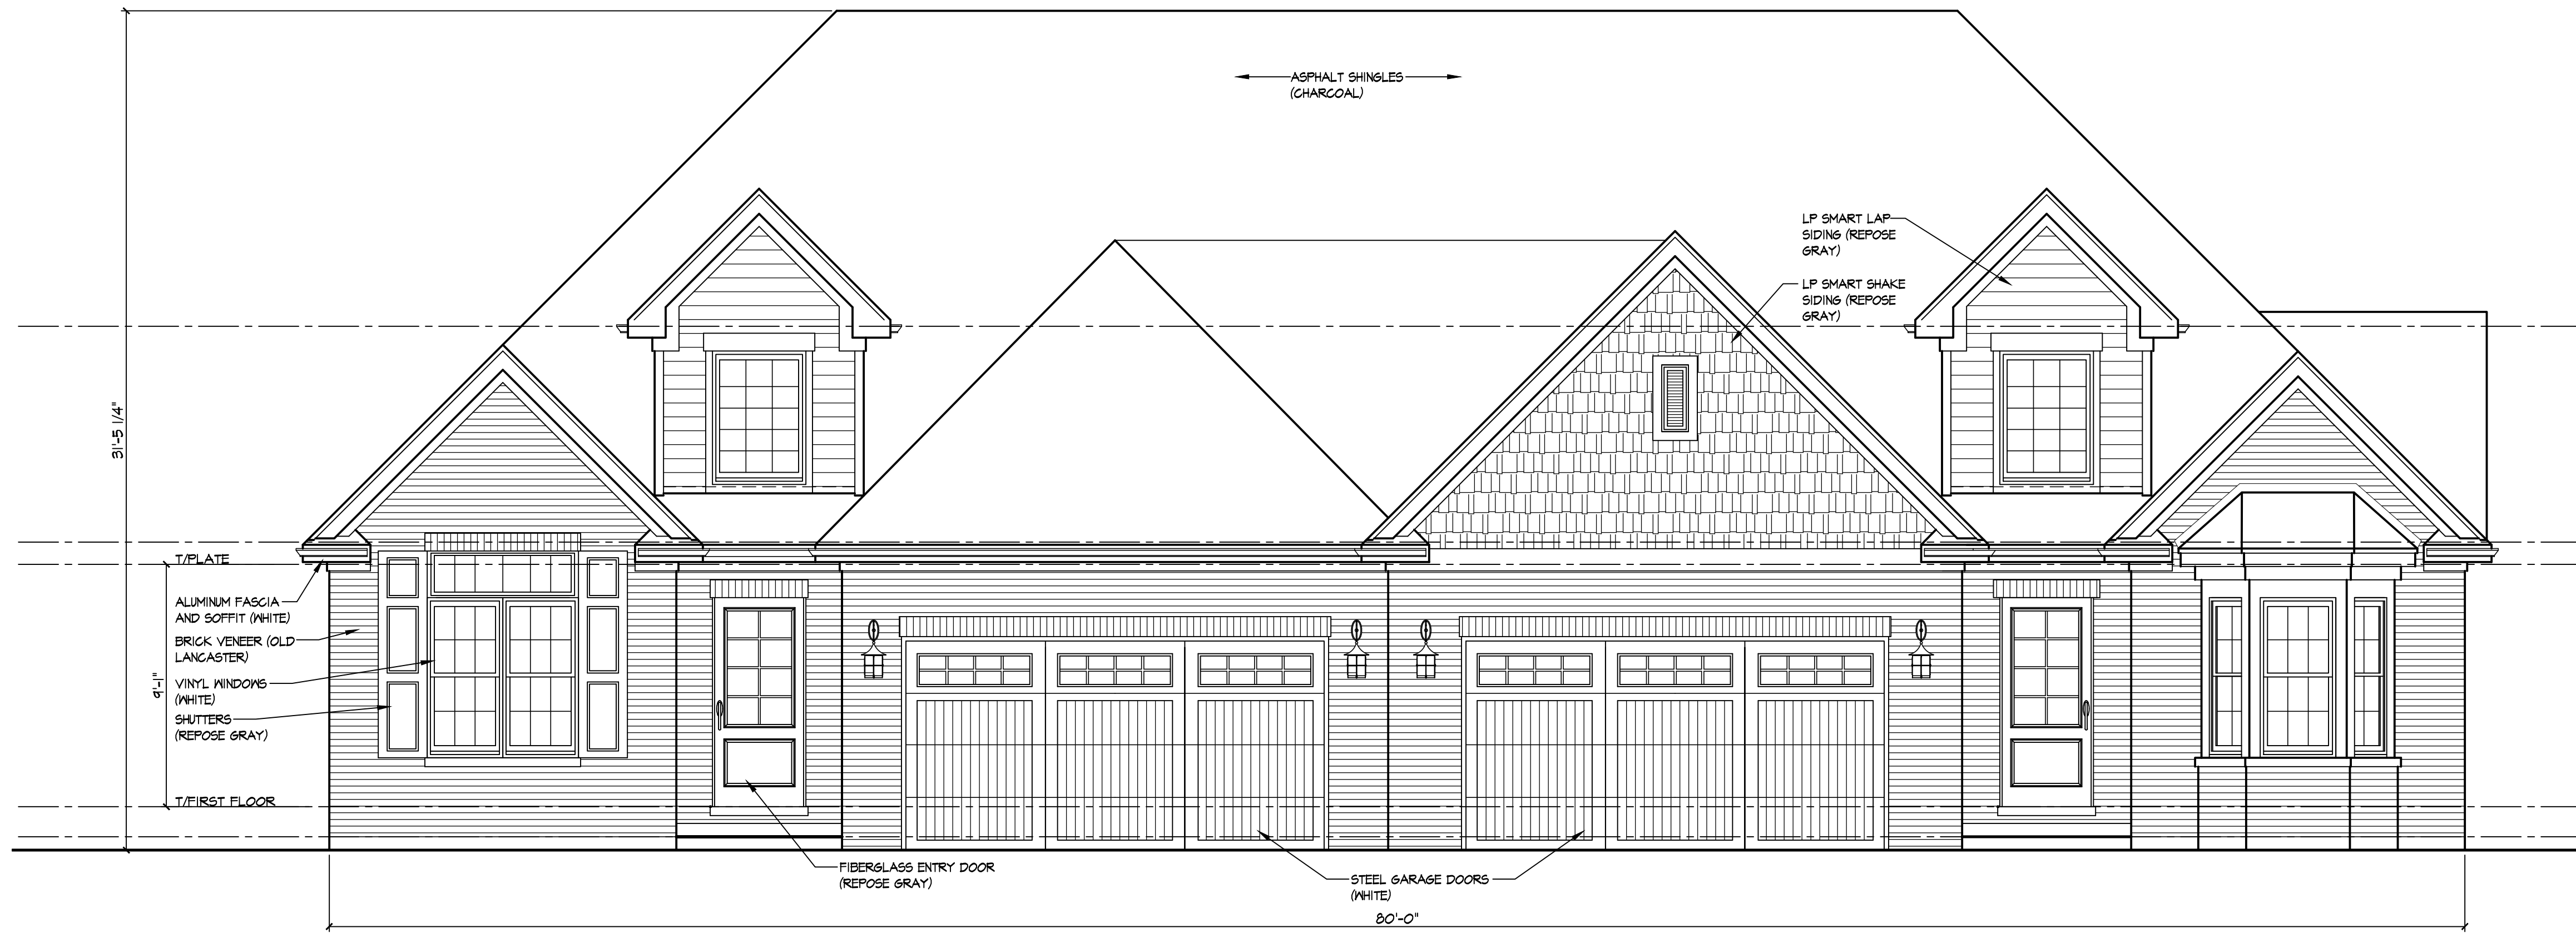

FRONT ELEVATION

1/4" = 1'-0"

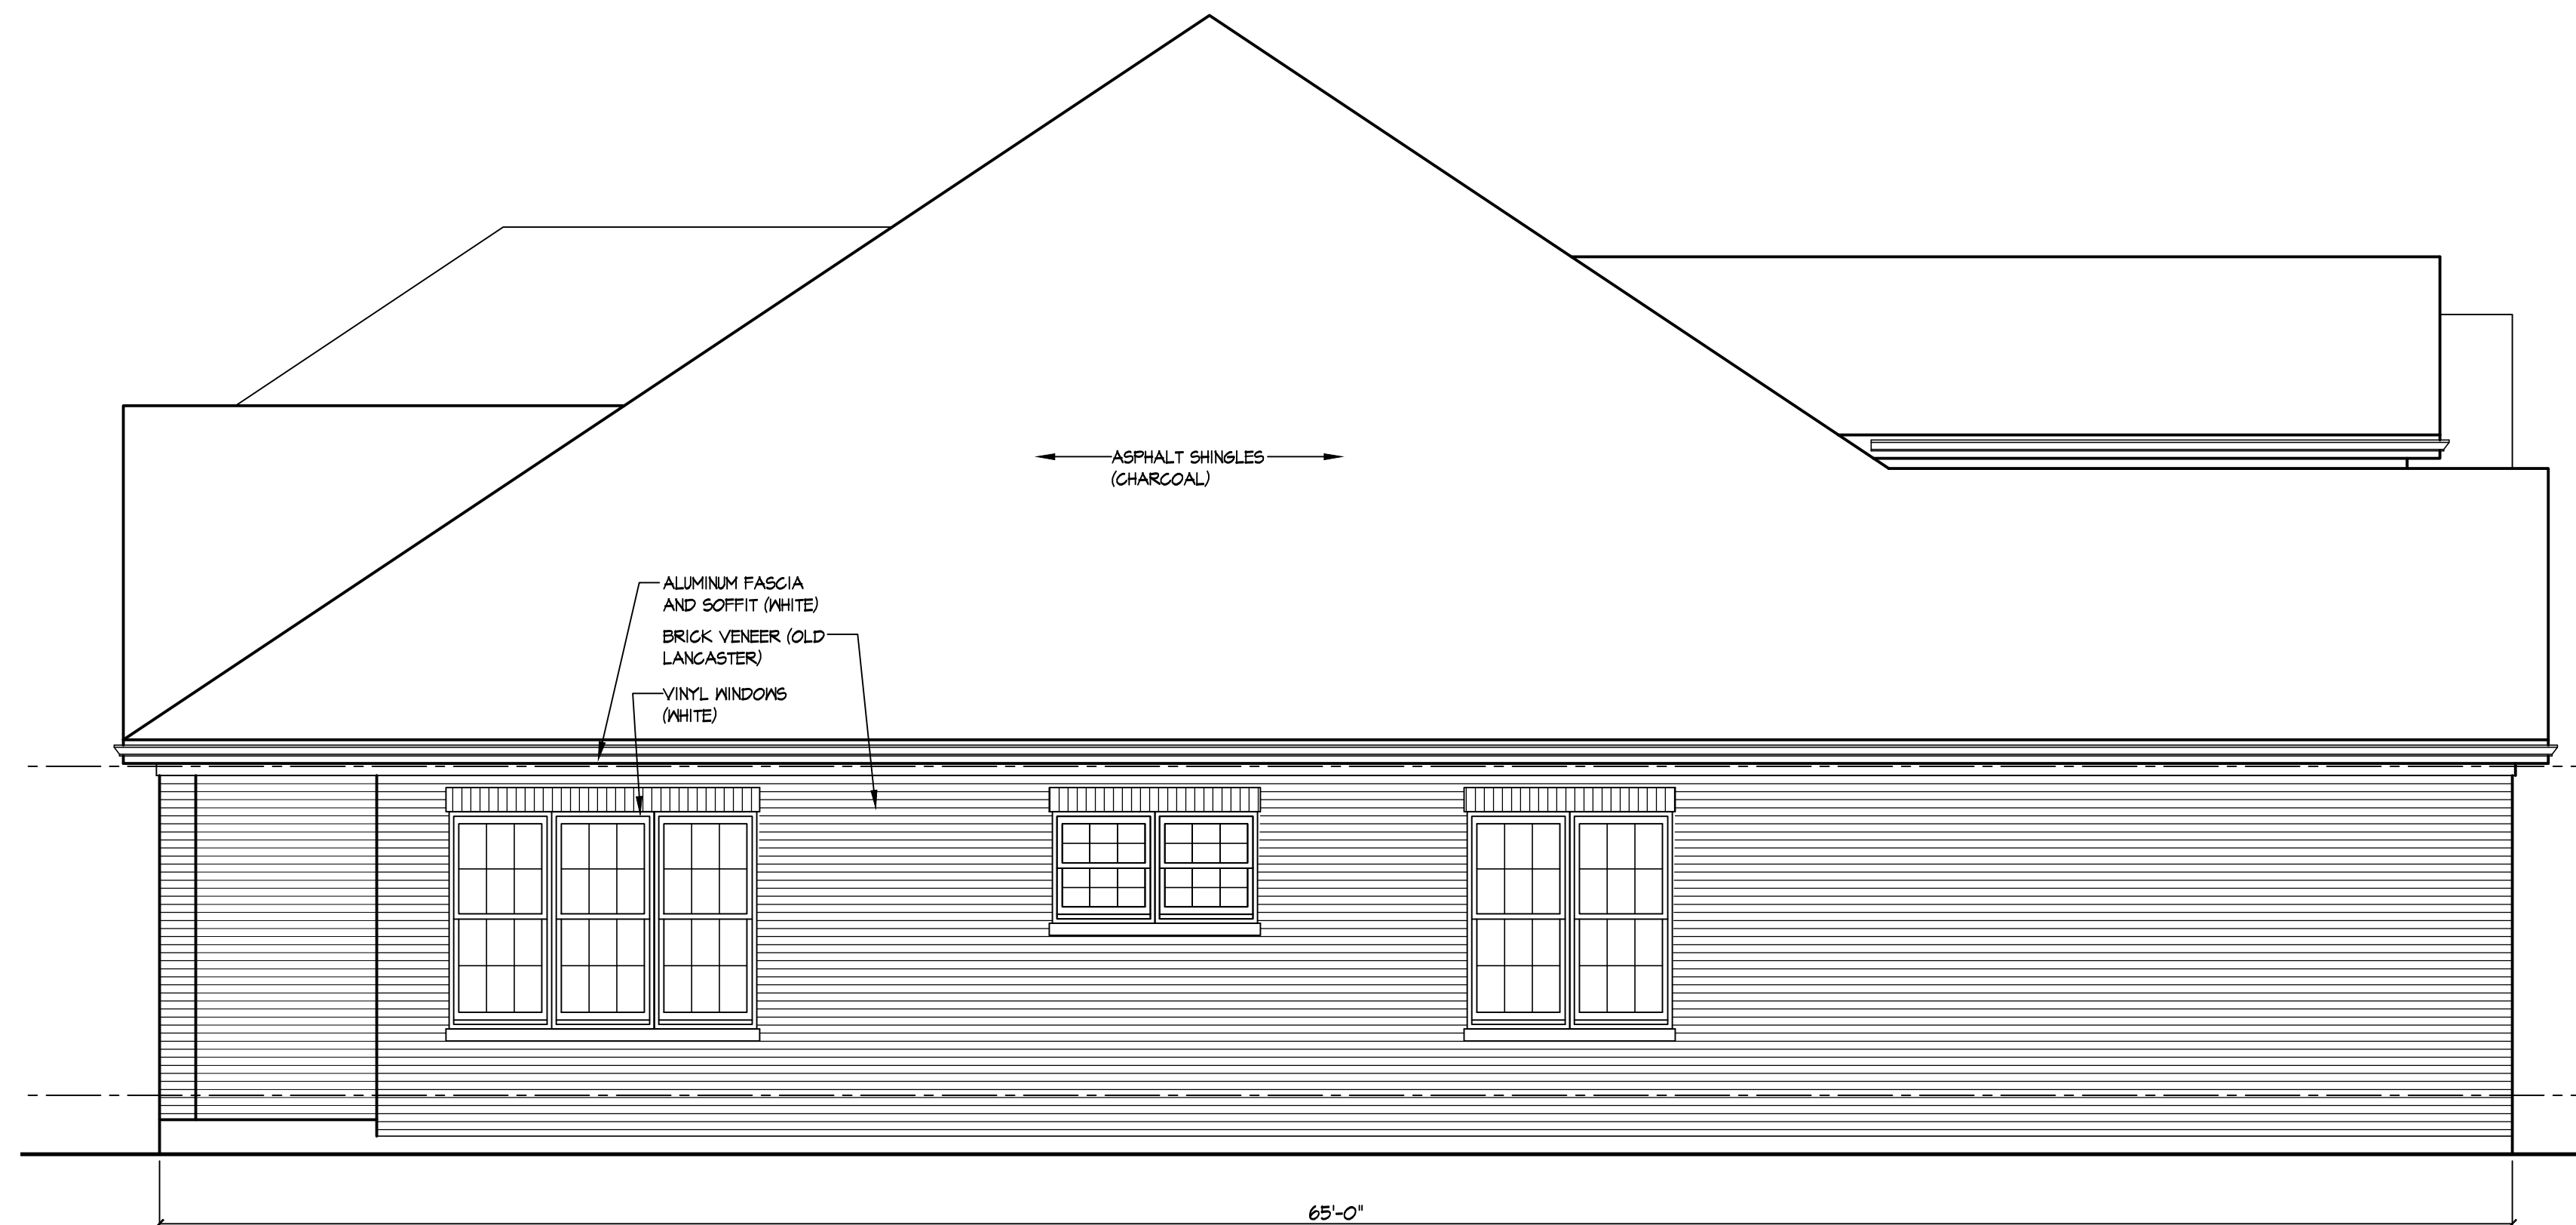

RIGHT ELEVATION

1/4" = 1'-0"

REVISIONS

4/18/18 REV PER VILLAGE

TOWNHOME FOR MCNAUGHTON DEV.

COBBLESTONE

143RD AND 80TH AVE.
ORLAND PARK, ILLINOIS

14334 Town Center Dr.
Homer Glen, Illinois 60491

WKSOLSON
ARCHITECTS
INC.
E-mail: wksolsonarc@aol.com
Tel: (708)301-6111
Fax: (708)301-2503

FRONT
AND RIGHT
ELEVATION

APP'D: WKO

CHECKED: WKO

DRAWN: SEB,SF

DATE: 8/8/17

PROJ NO: --

PREV NO: ()

SHEET NUMBER

A-3

OF 4