

CHILDREN OF AMERICA

THE SHOPS AT 88

159th STREET & 88th AVENUE

ORLAND PARK, IL

PROPOSED ELEVATIONS 10-1-2009



RECEIVED

OCT - 1 2009

BUILDING DEPT.

BOARD APPROVED


CASE NO. 2009-0327

DATE 10-5-09


W/CONDITIONS ☒

W/O CONDITIONS ☐


1 NORTH ELEVATION
SCALE: 1/16"=1'-0"

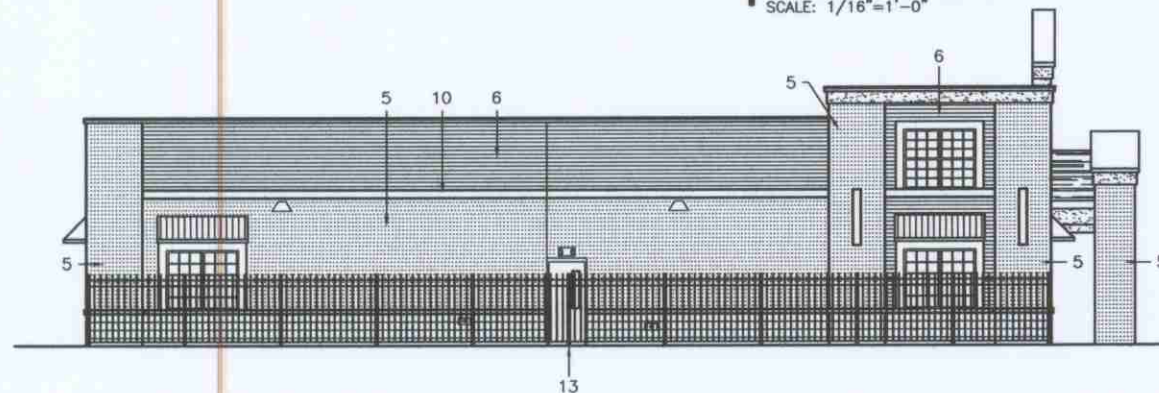

2 EAST ELEVATION
SCALE: 1/16"=1'-0"

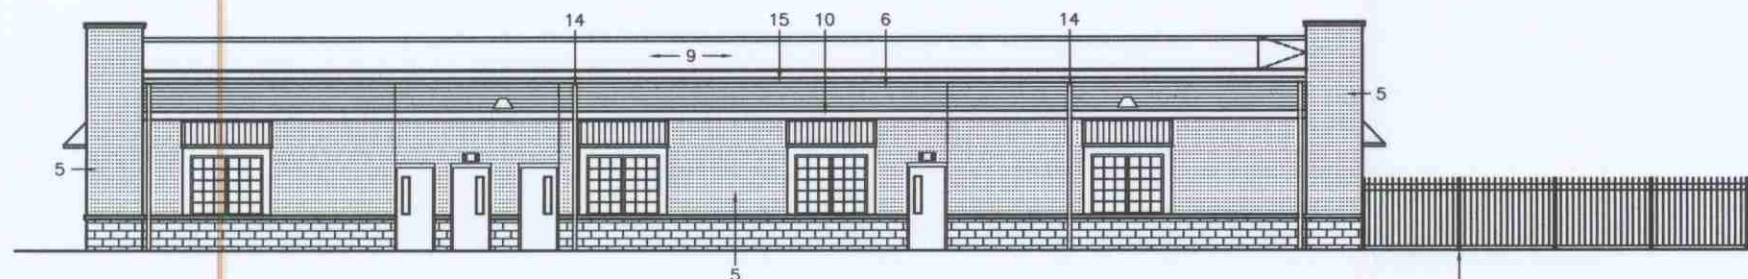

4 SOUTH ELEVATION
SCALE: 1/16"=1'-0"

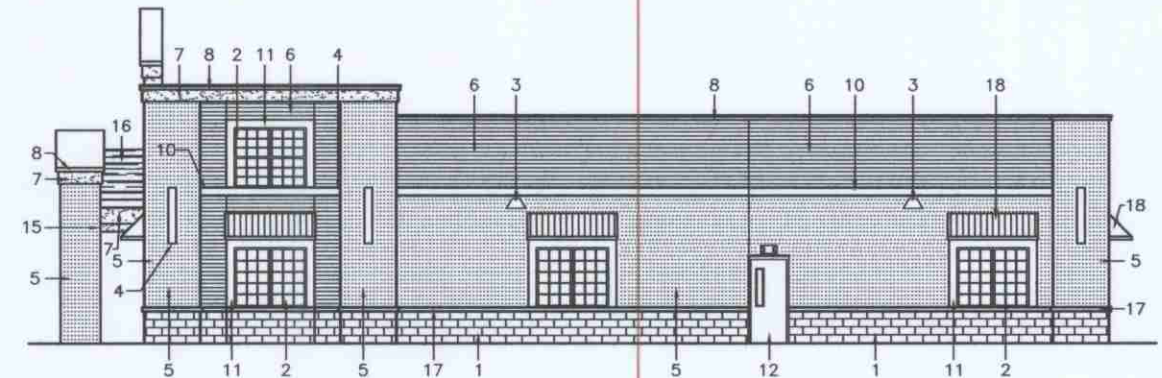

3 WEST ELEVATION
SCALE: 1/16"=1'-0"

EXTERIOR ELEVATIONS KEYED NOTES

- 1 SPLIT FACE CMU VENEER.
- 2 WINDOW.
- 3 LIGHTING.
- 4 PRECAST ACCENT (8" X 4'-8")
- 5 BRICK VENEER, LIGHTER COLOR.
- 6 BRICK VENEER, DARKER COLOR.
- 7 E.I.F.S. SYSTEM WITH REVEALS.
- 8 PREFINISHED METAL COPING.
- 9 RTU'S (NOT SHOWN).
- 10 8" PRECAST BAND.
- 11 CAST STONE SURROUND.
- 12 GALVANIZED H.M. DOOR AND FRAME.
- 13 ORNAMENTAL IRON FENCE.
- 14 PREFINISHED ALUMINUM DOWNSPOUT.
- 15 6" PREFINISHED ALUMINUM GUTTER.
- 16 DIMENSIONAL ASPHALT SHINGLES.
- 17 4" PRECAST SILL, ROUNDED 2", TAPERED INTO EACH DOOR FRAME.
- 18 AWNING.

DEVELOPED BY:

PRAEDIUM
DEVELOPMENT CORPORATION
707 SKOKIE BOULEVARD SUITE 210
NORTHBROOK, IL 60062

BASE TEN
ARCHITECTS, INC.

475 W. 55th Street
Suite 209
La Grange, IL
60525
T 708.215.8002
F 708.215.8005
b10a.com