

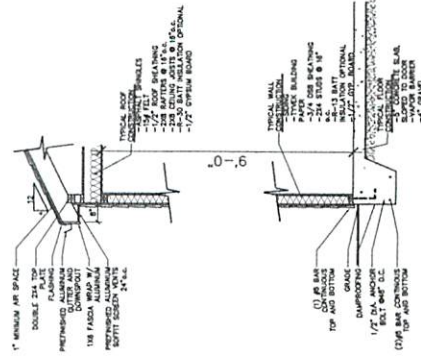
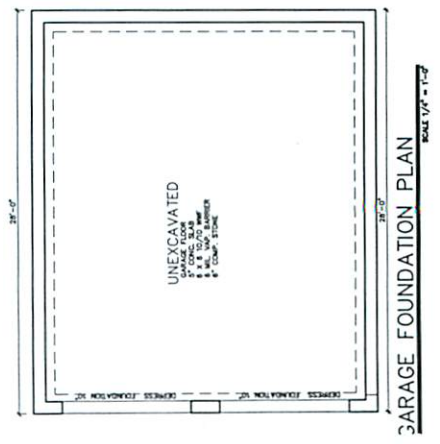
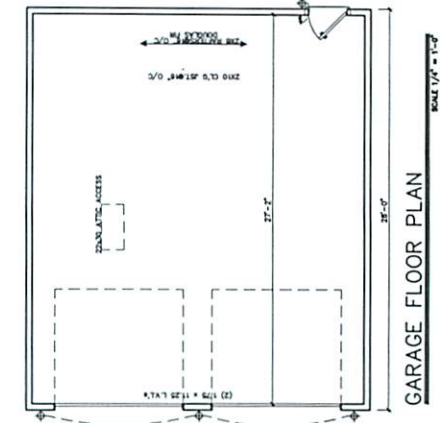


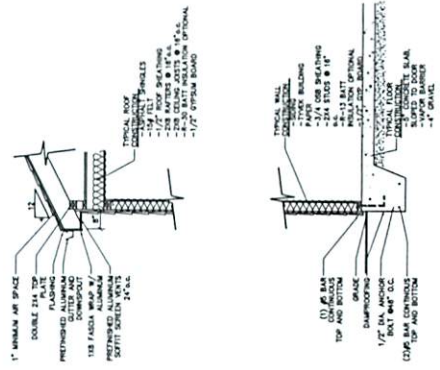

2012-0690
BOARD APPROVED 2.4.13

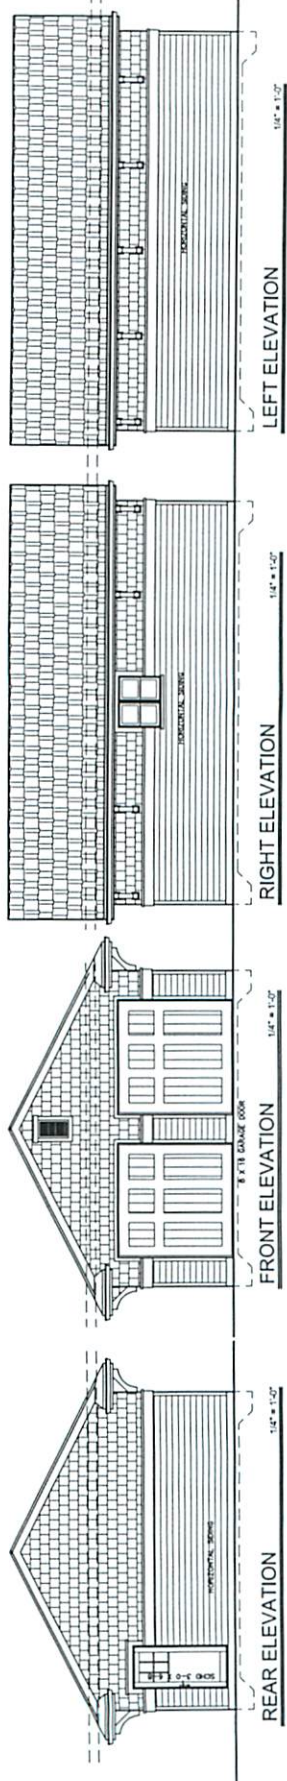

GARAGE FLOOR PLAN
SCALE 1/4" = 1'-0"

GARAGE FOUNDATION PLAN
SCALE 1/4" = 1'-0"