



GENERAL SHALE BRICK
VENEER - SMOKY MOUNTAIN
ADDRESS BLOCK

Unit C

MASONITE FIBERGLASS
ENTRY DOORS - BLACK

Unit B

CAST STONE
CAST STONE SILL

Unit C

BRICK SOLDIER COURSE
RENAISSANCE STONE - WHITE

Unit B

MI 4300 SERIES
WINDOWS - WHITE

Unit F




Front Elevation

scale: 1/4" = 1'-0"

Building Calculations	Left Elevation	Rear Elevation	Right Elevation	Front Elevation
	Square Feet	Square Feet	Square Feet	Square Feet
Total Façade	1,004	2,068	957	2,122
Total Masonry on Façade	579	1,052	595	1,294
Percentage of Masonry	58%	51%	62%	61%

Building Total
Square Feet
6,151
3,520
57%

Front Elevation Calculations	Clark	Belmont	Clark	Belmont	Franklin	Front Elevation Total
	Square Feet	Square Feet	Square Feet	Square Feet	Square Feet	Square Feet
Total Façade	397	453	445	453	374	2,122
Total Masonry on Façade	217	324	265	324	164	1,294
Percentage of Masonry	55%	72%	60%	72%	44%	61%

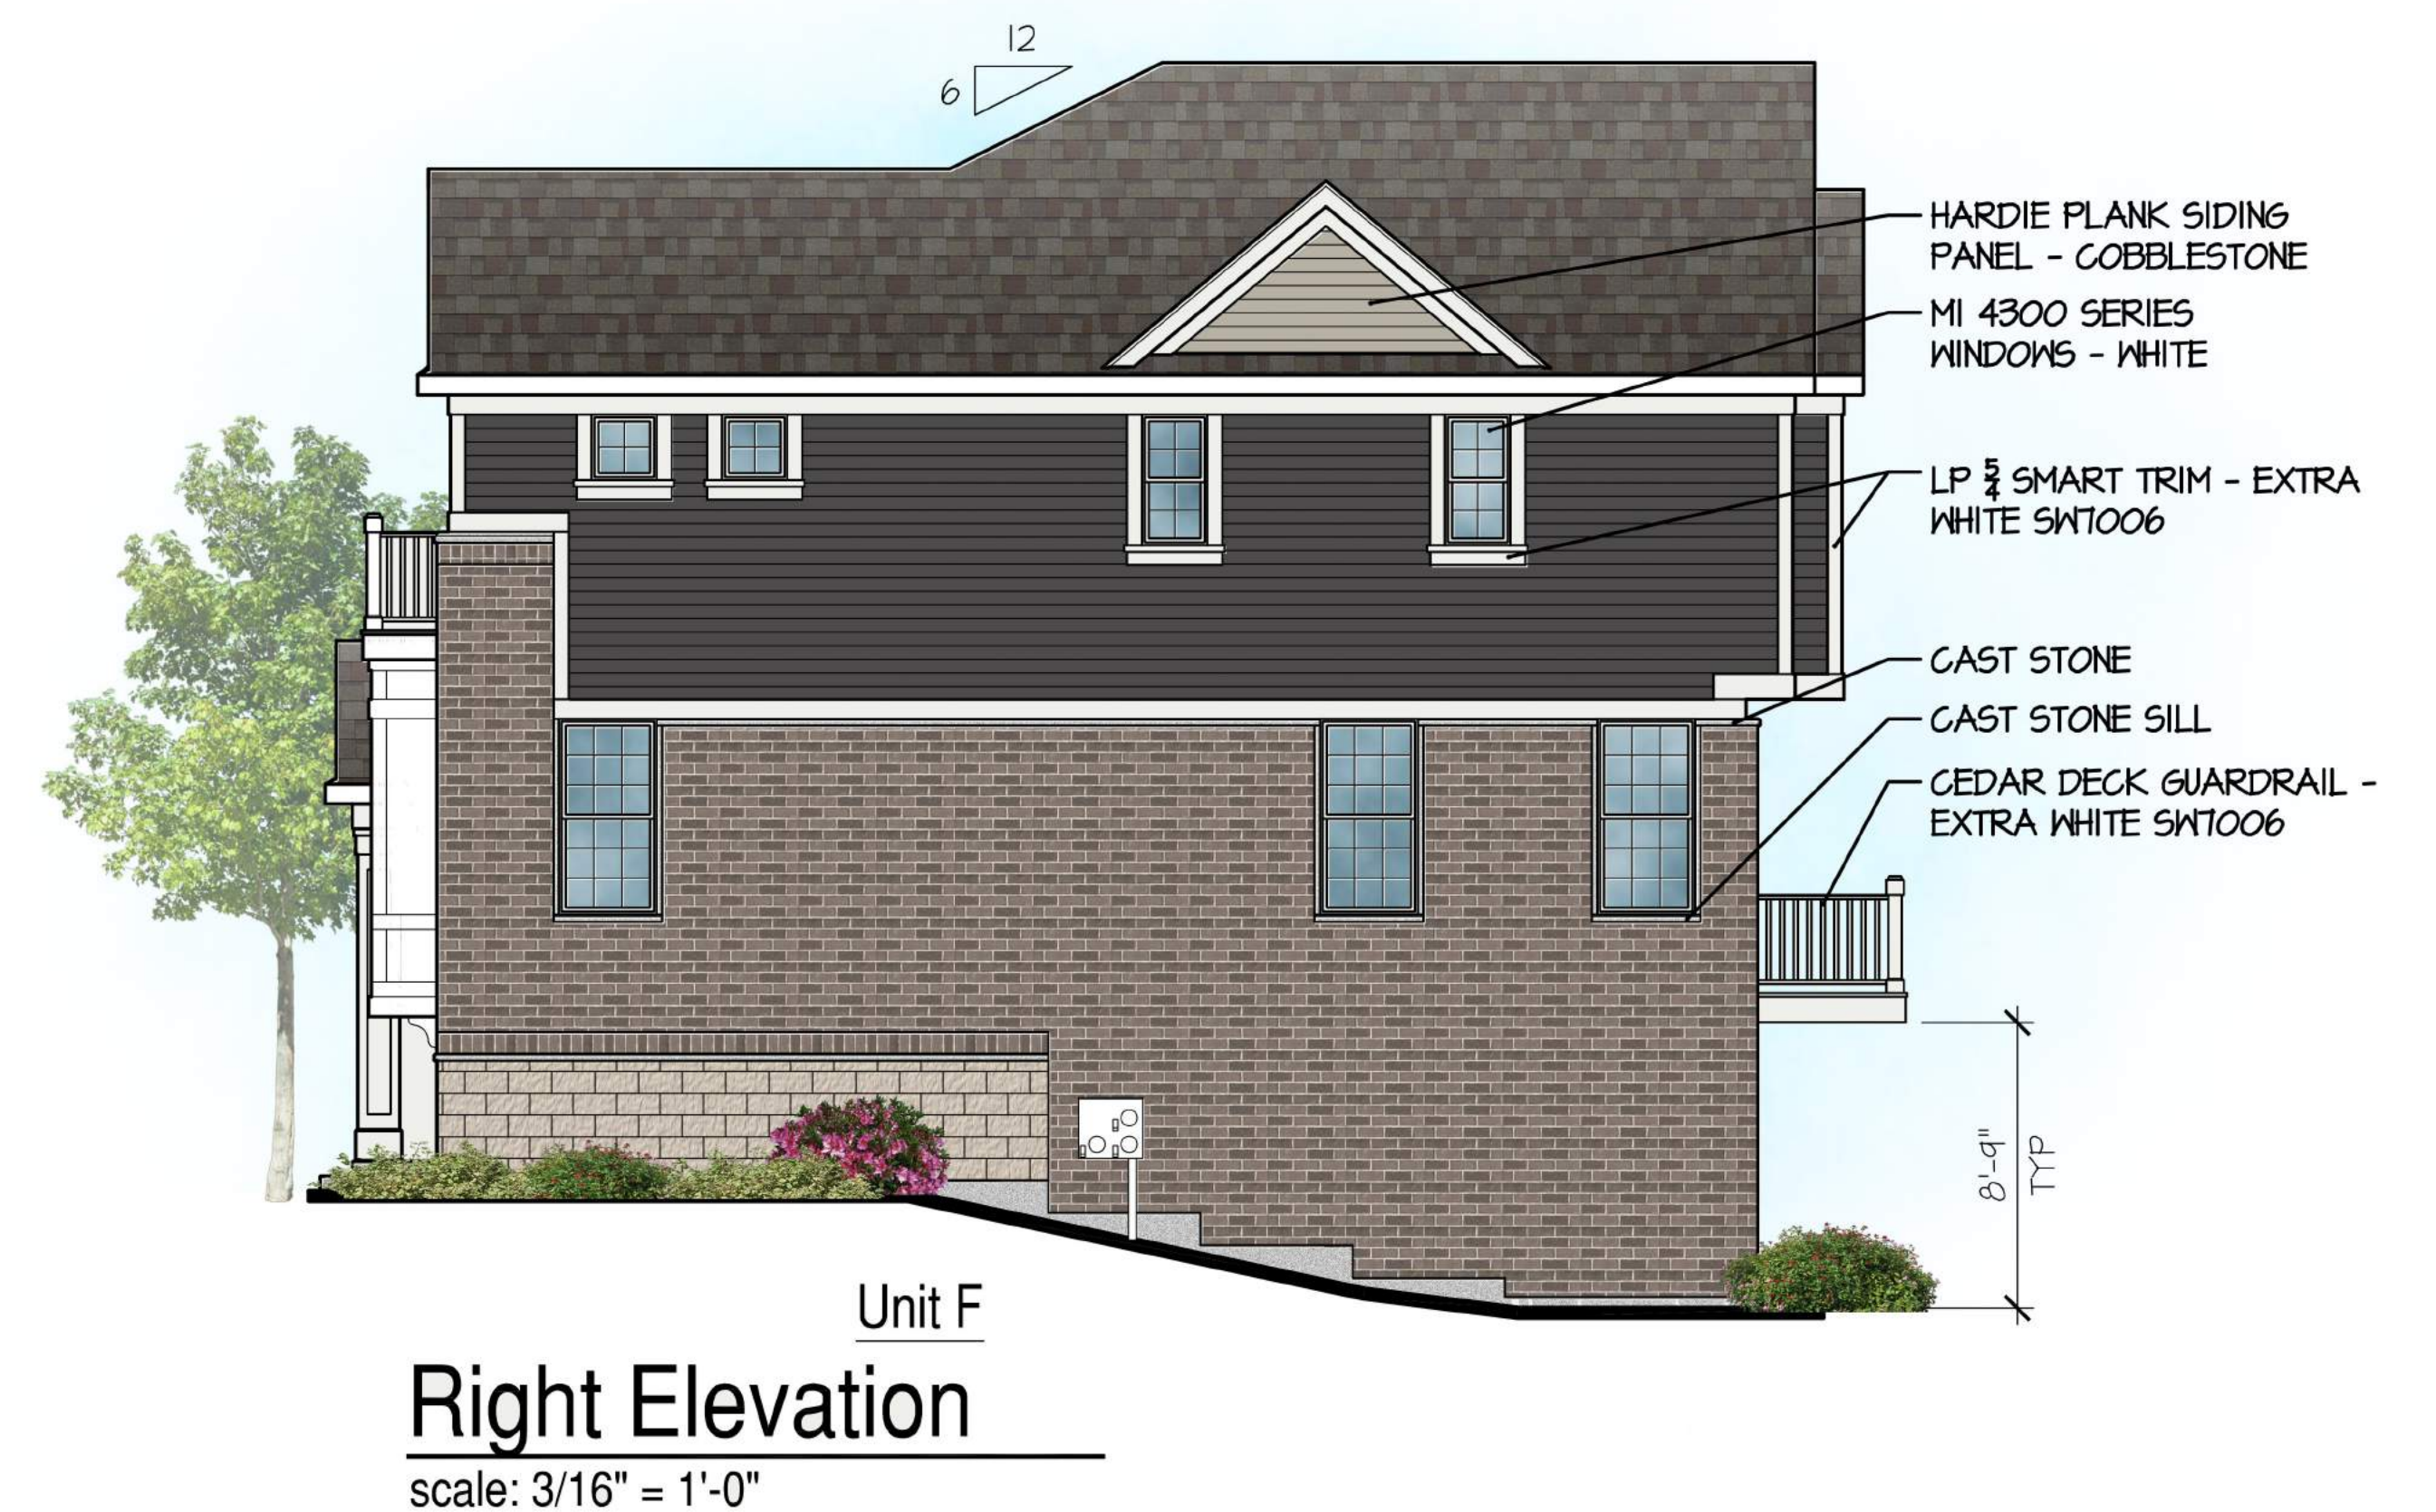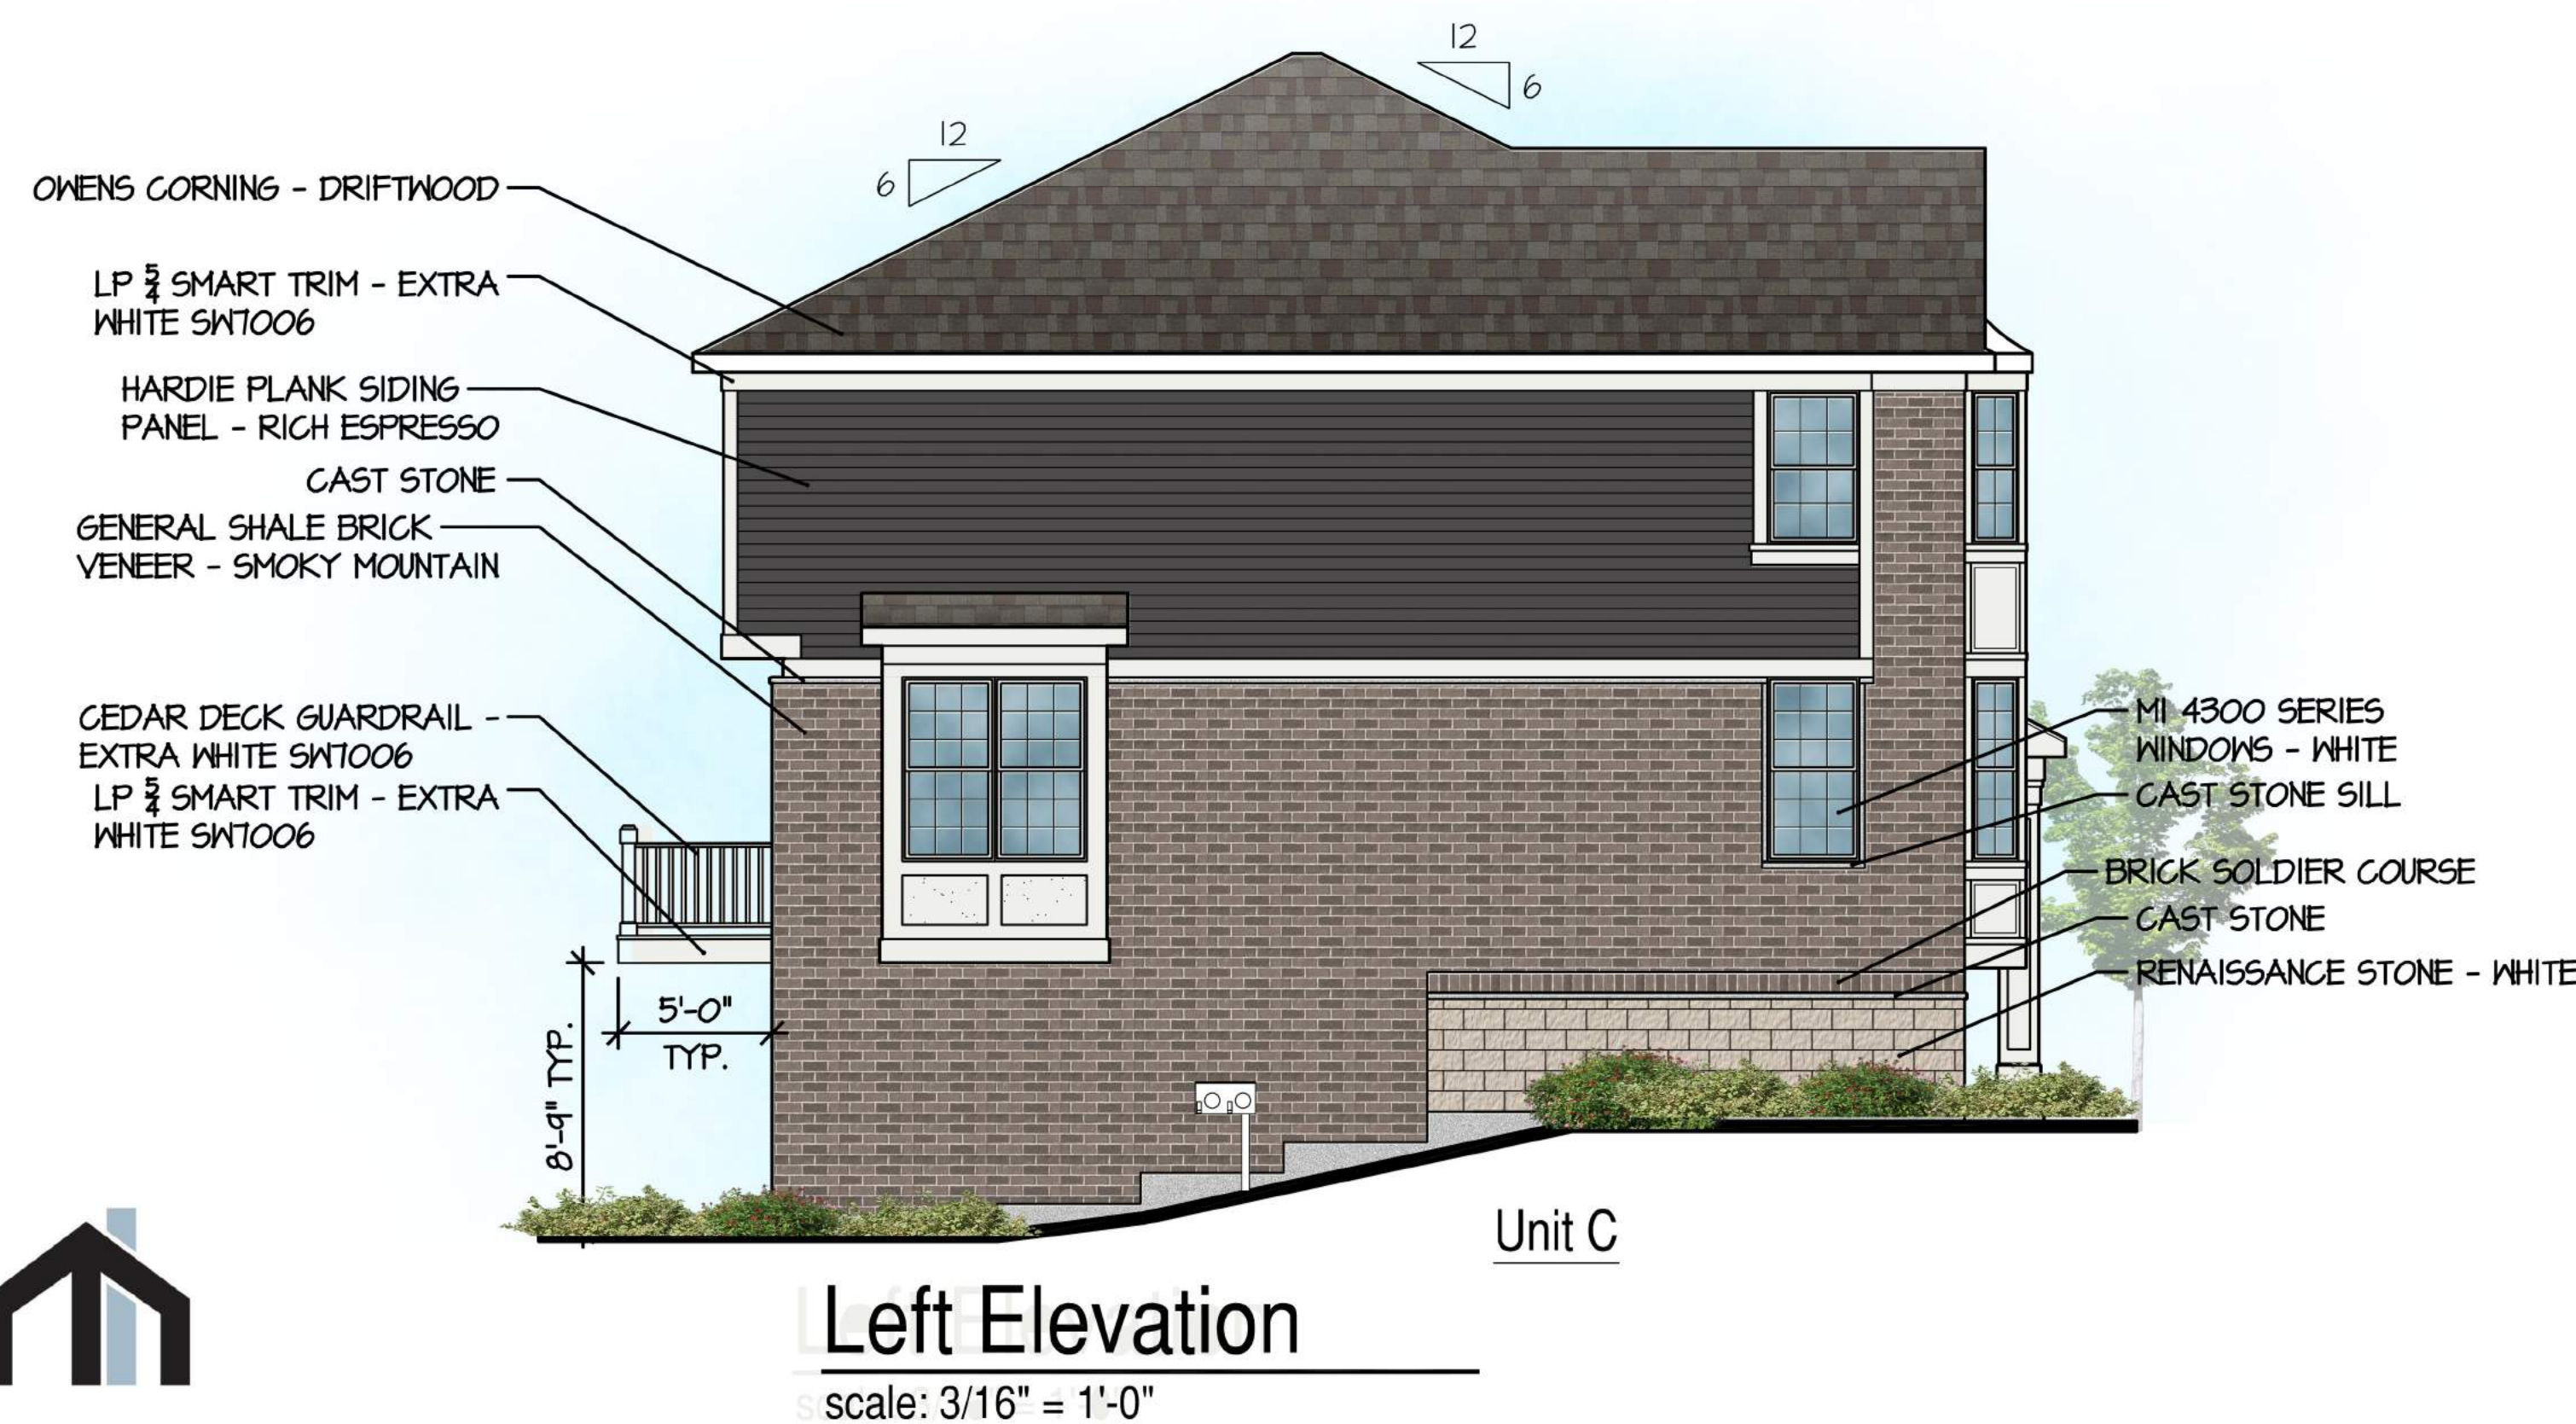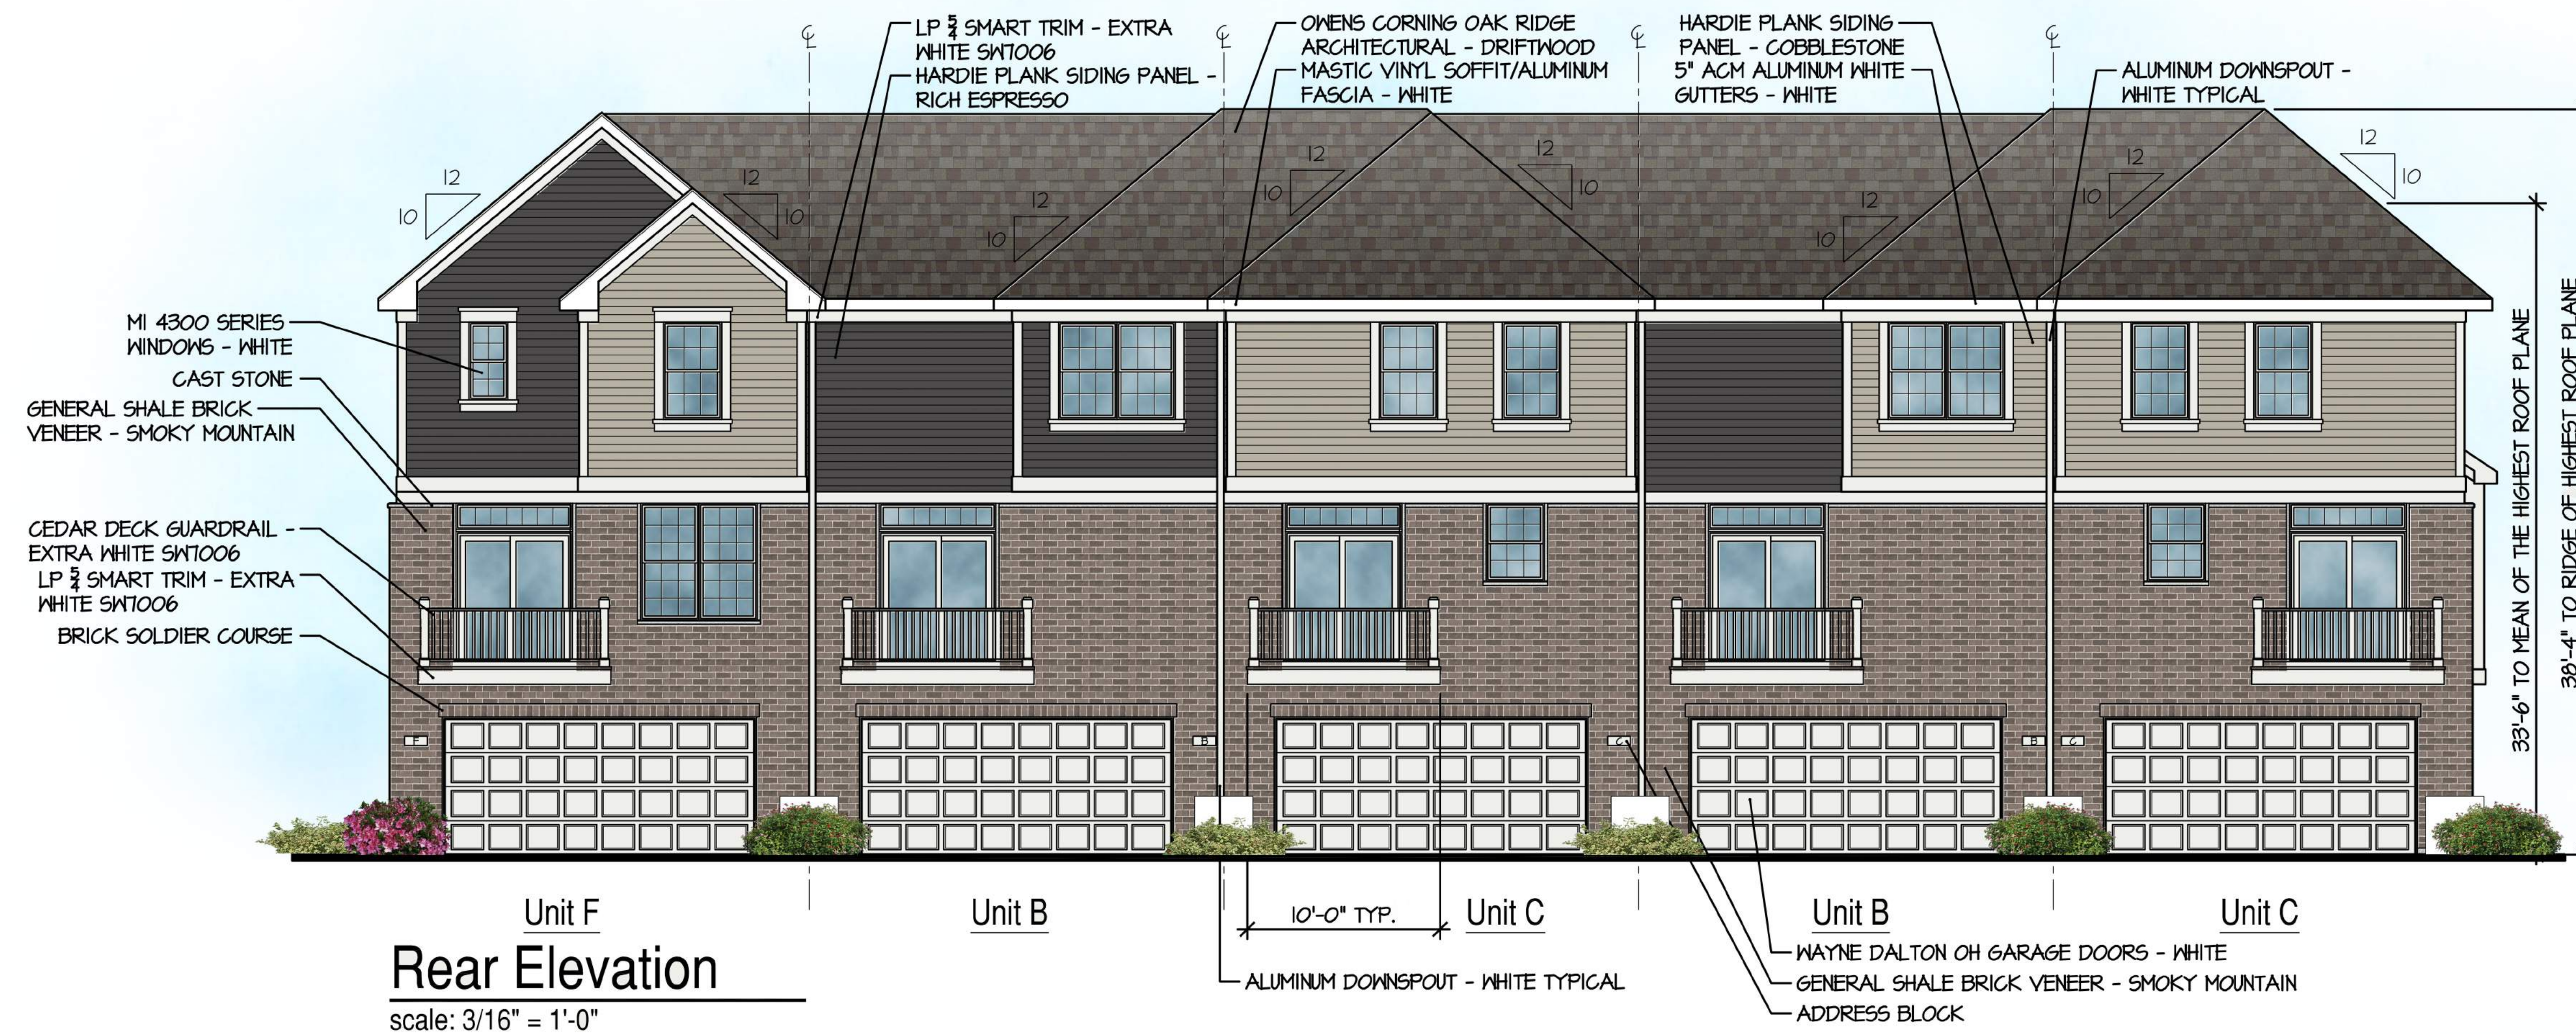



M/I Homes of Chicago, LLC
Naperville, IL

6 - Unit Building Mix
Preliminary Character Elevations

The drawings presented are illustrative of character and design intent only, and are subject to change based upon final design considerations (i.e. applicable codes, structural, and MEP design requirements, unit plan / floor plan changes, etc.) © 2021 BSB Design, Inc.

January 27, 2022




Front Elevation

scale: 1/4" = 1'-0"

Building Calculations	Left Elevation	Rear Elevation	Right Elevation	Front Elevation
	Square Feet	Square Feet	Square Feet	Square Feet
Total Façade	957	2,448	1,004	2,567
Total Masonry on Façade	595	1,261	579	1,559
Percentage of Masonry	62%	52%	58%	61%

Building Total
Square Feet
6,976
3,994
57%


Front Elevation Calculations	Franklin	Clark	Belmont	Belmont	Clark	Clark	Front Elevation Total
	Square Feet	Square Feet	Square Feet	Square Feet	Square Feet	Square Feet	Square Feet
Total Façade	374	445	453	453	445	397	2,567
Total Masonry on Façade	164	265	324	324	265	217	1,559
Percentage of Masonry	44%	60%	72%	72%	60%	55%	61%

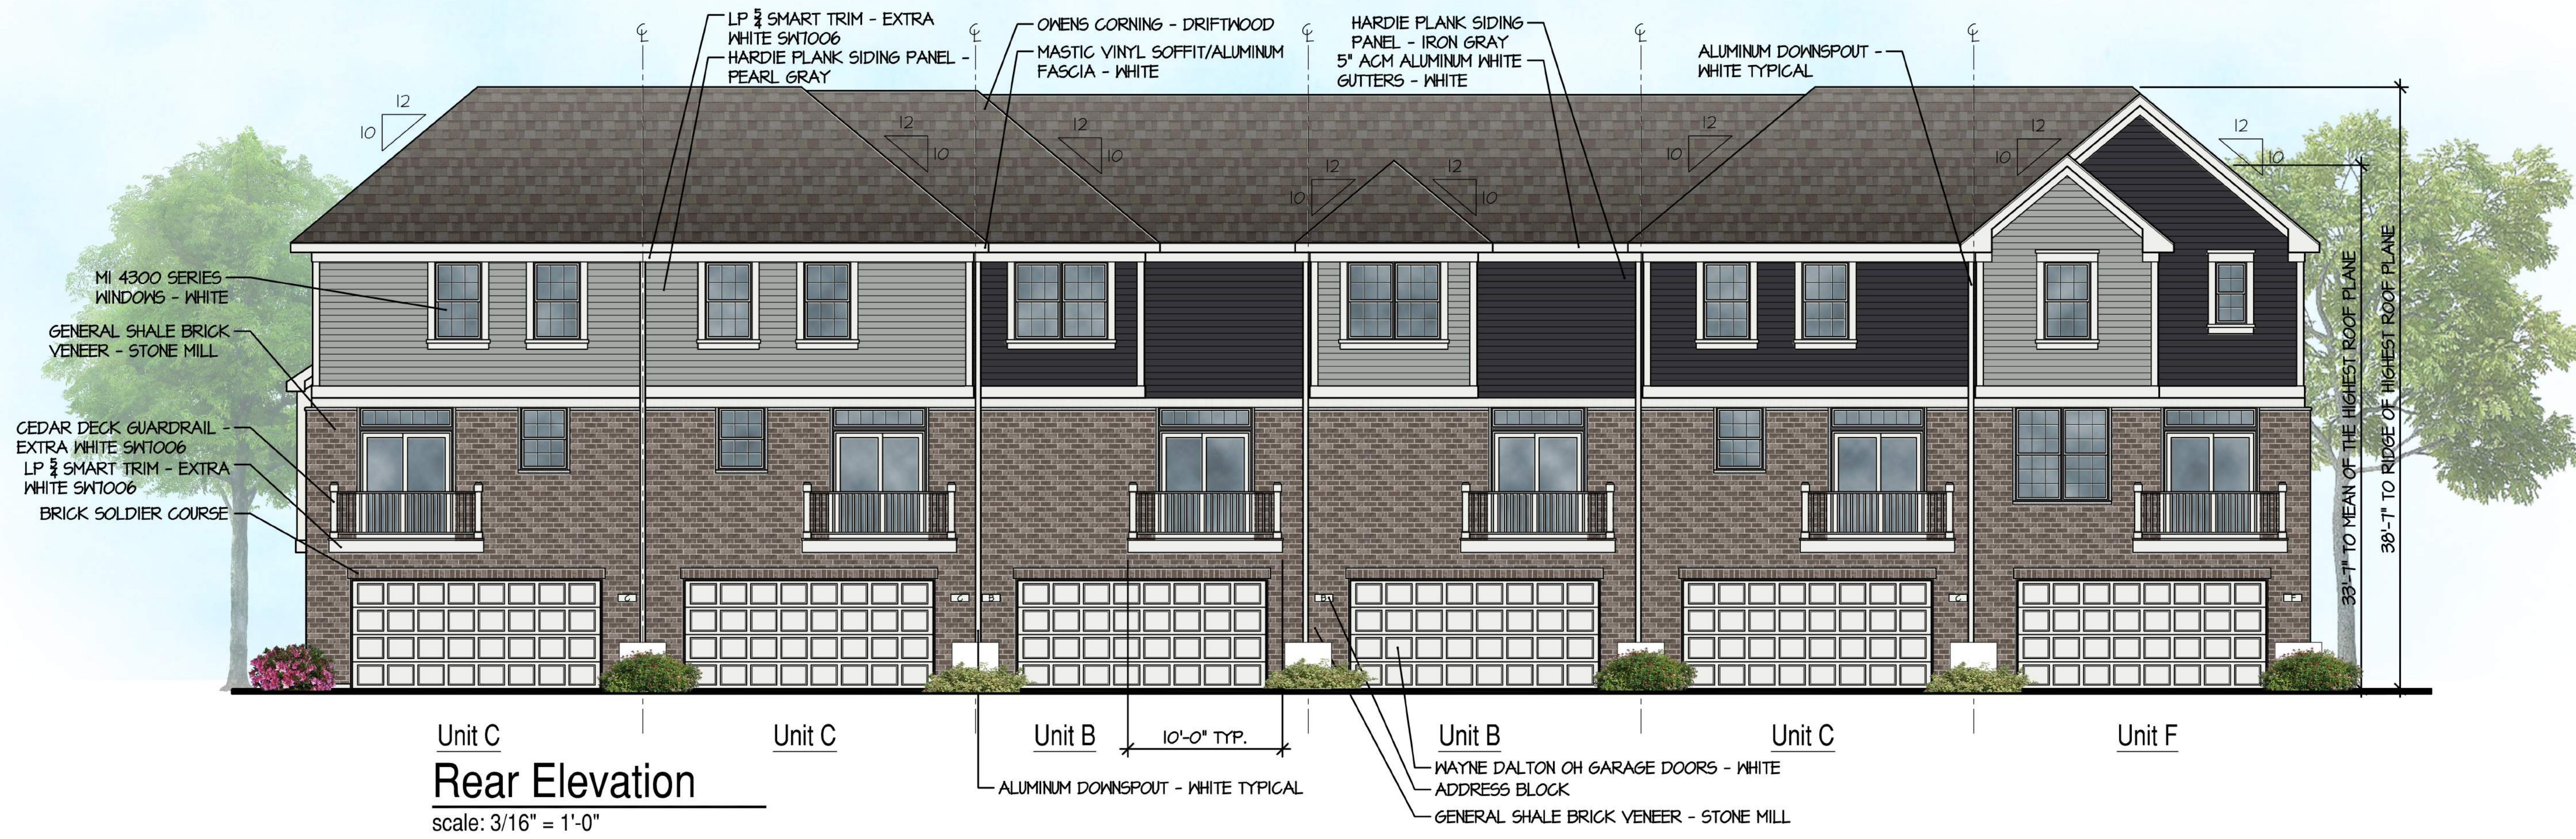

Unit C
Unit C
Rear Elevation
scale: 3/16" = 1'-0"



Unit F
Left Elevation
scale: 3/16" = 1'-0"

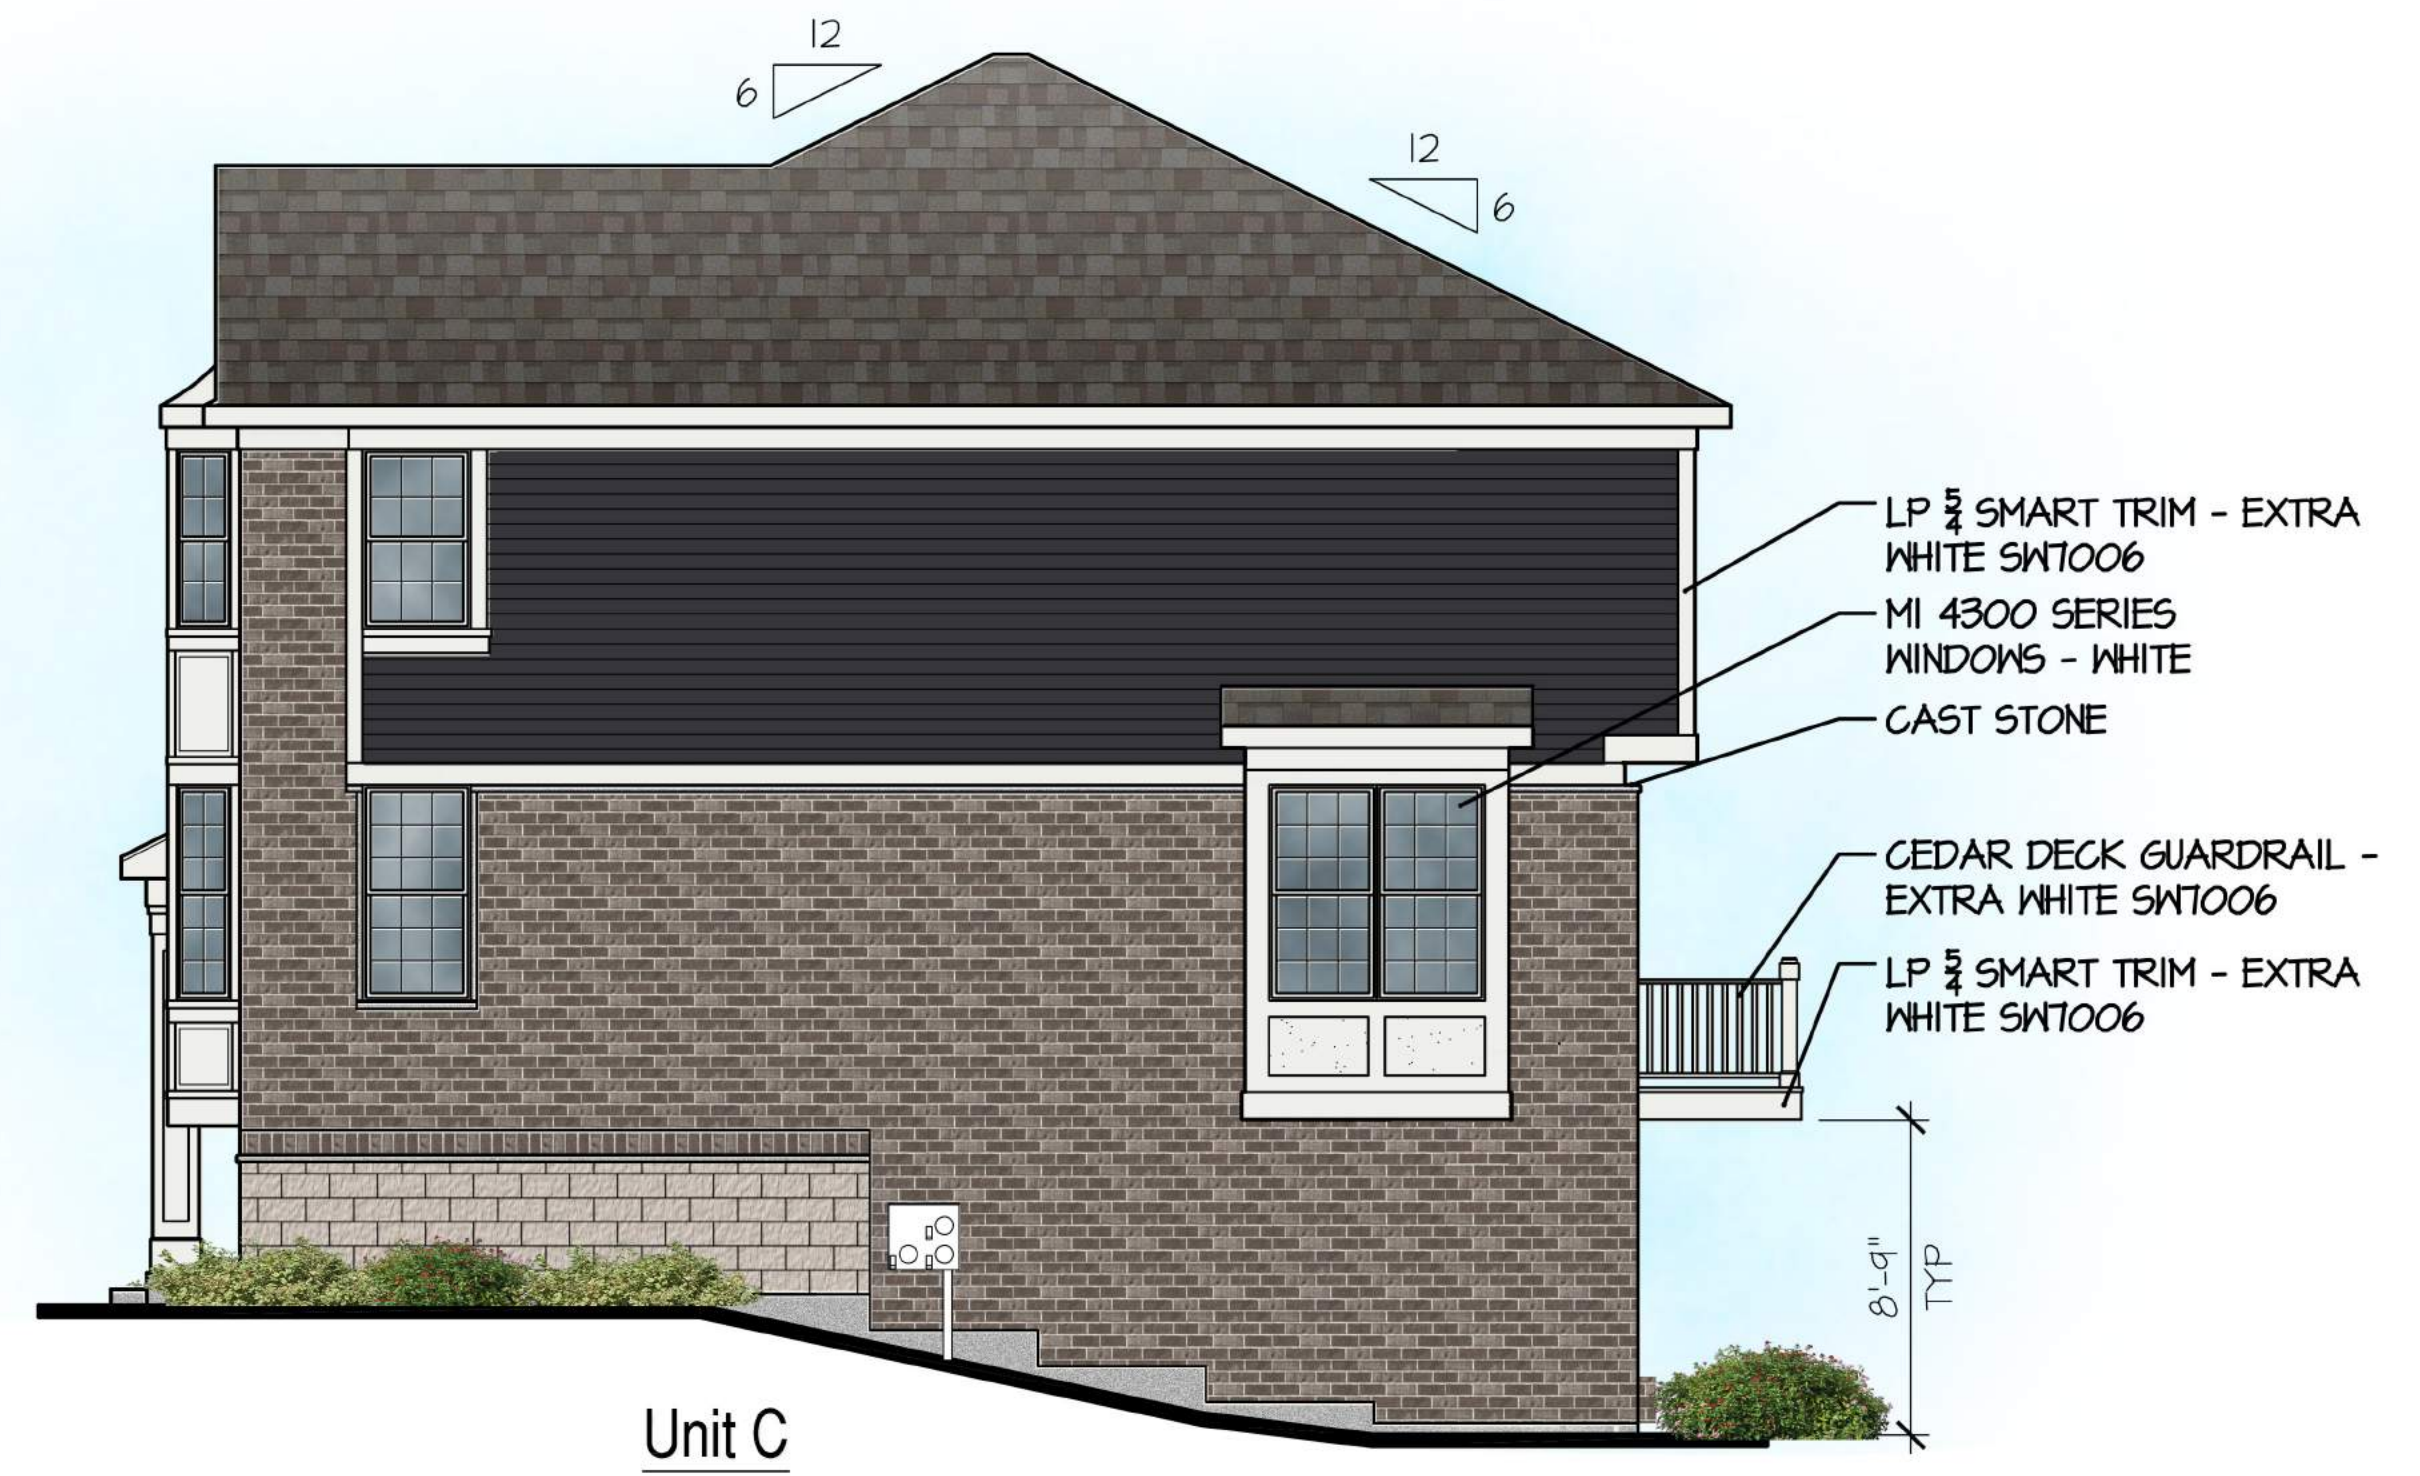

Unit C
Right Elevation
scale: 3/16" = 1'-0"