



B BERON DESIGN GROUP
 ARCHITECTS, PLANNERS & DESIGNERS
 1319 Butterfield Rd, Suite 500
 Downers Grove, IL 60515
 Tel: (630) 512-0719
 Fax: (630) 512-0740
 berondesigngroup@yahoo.com

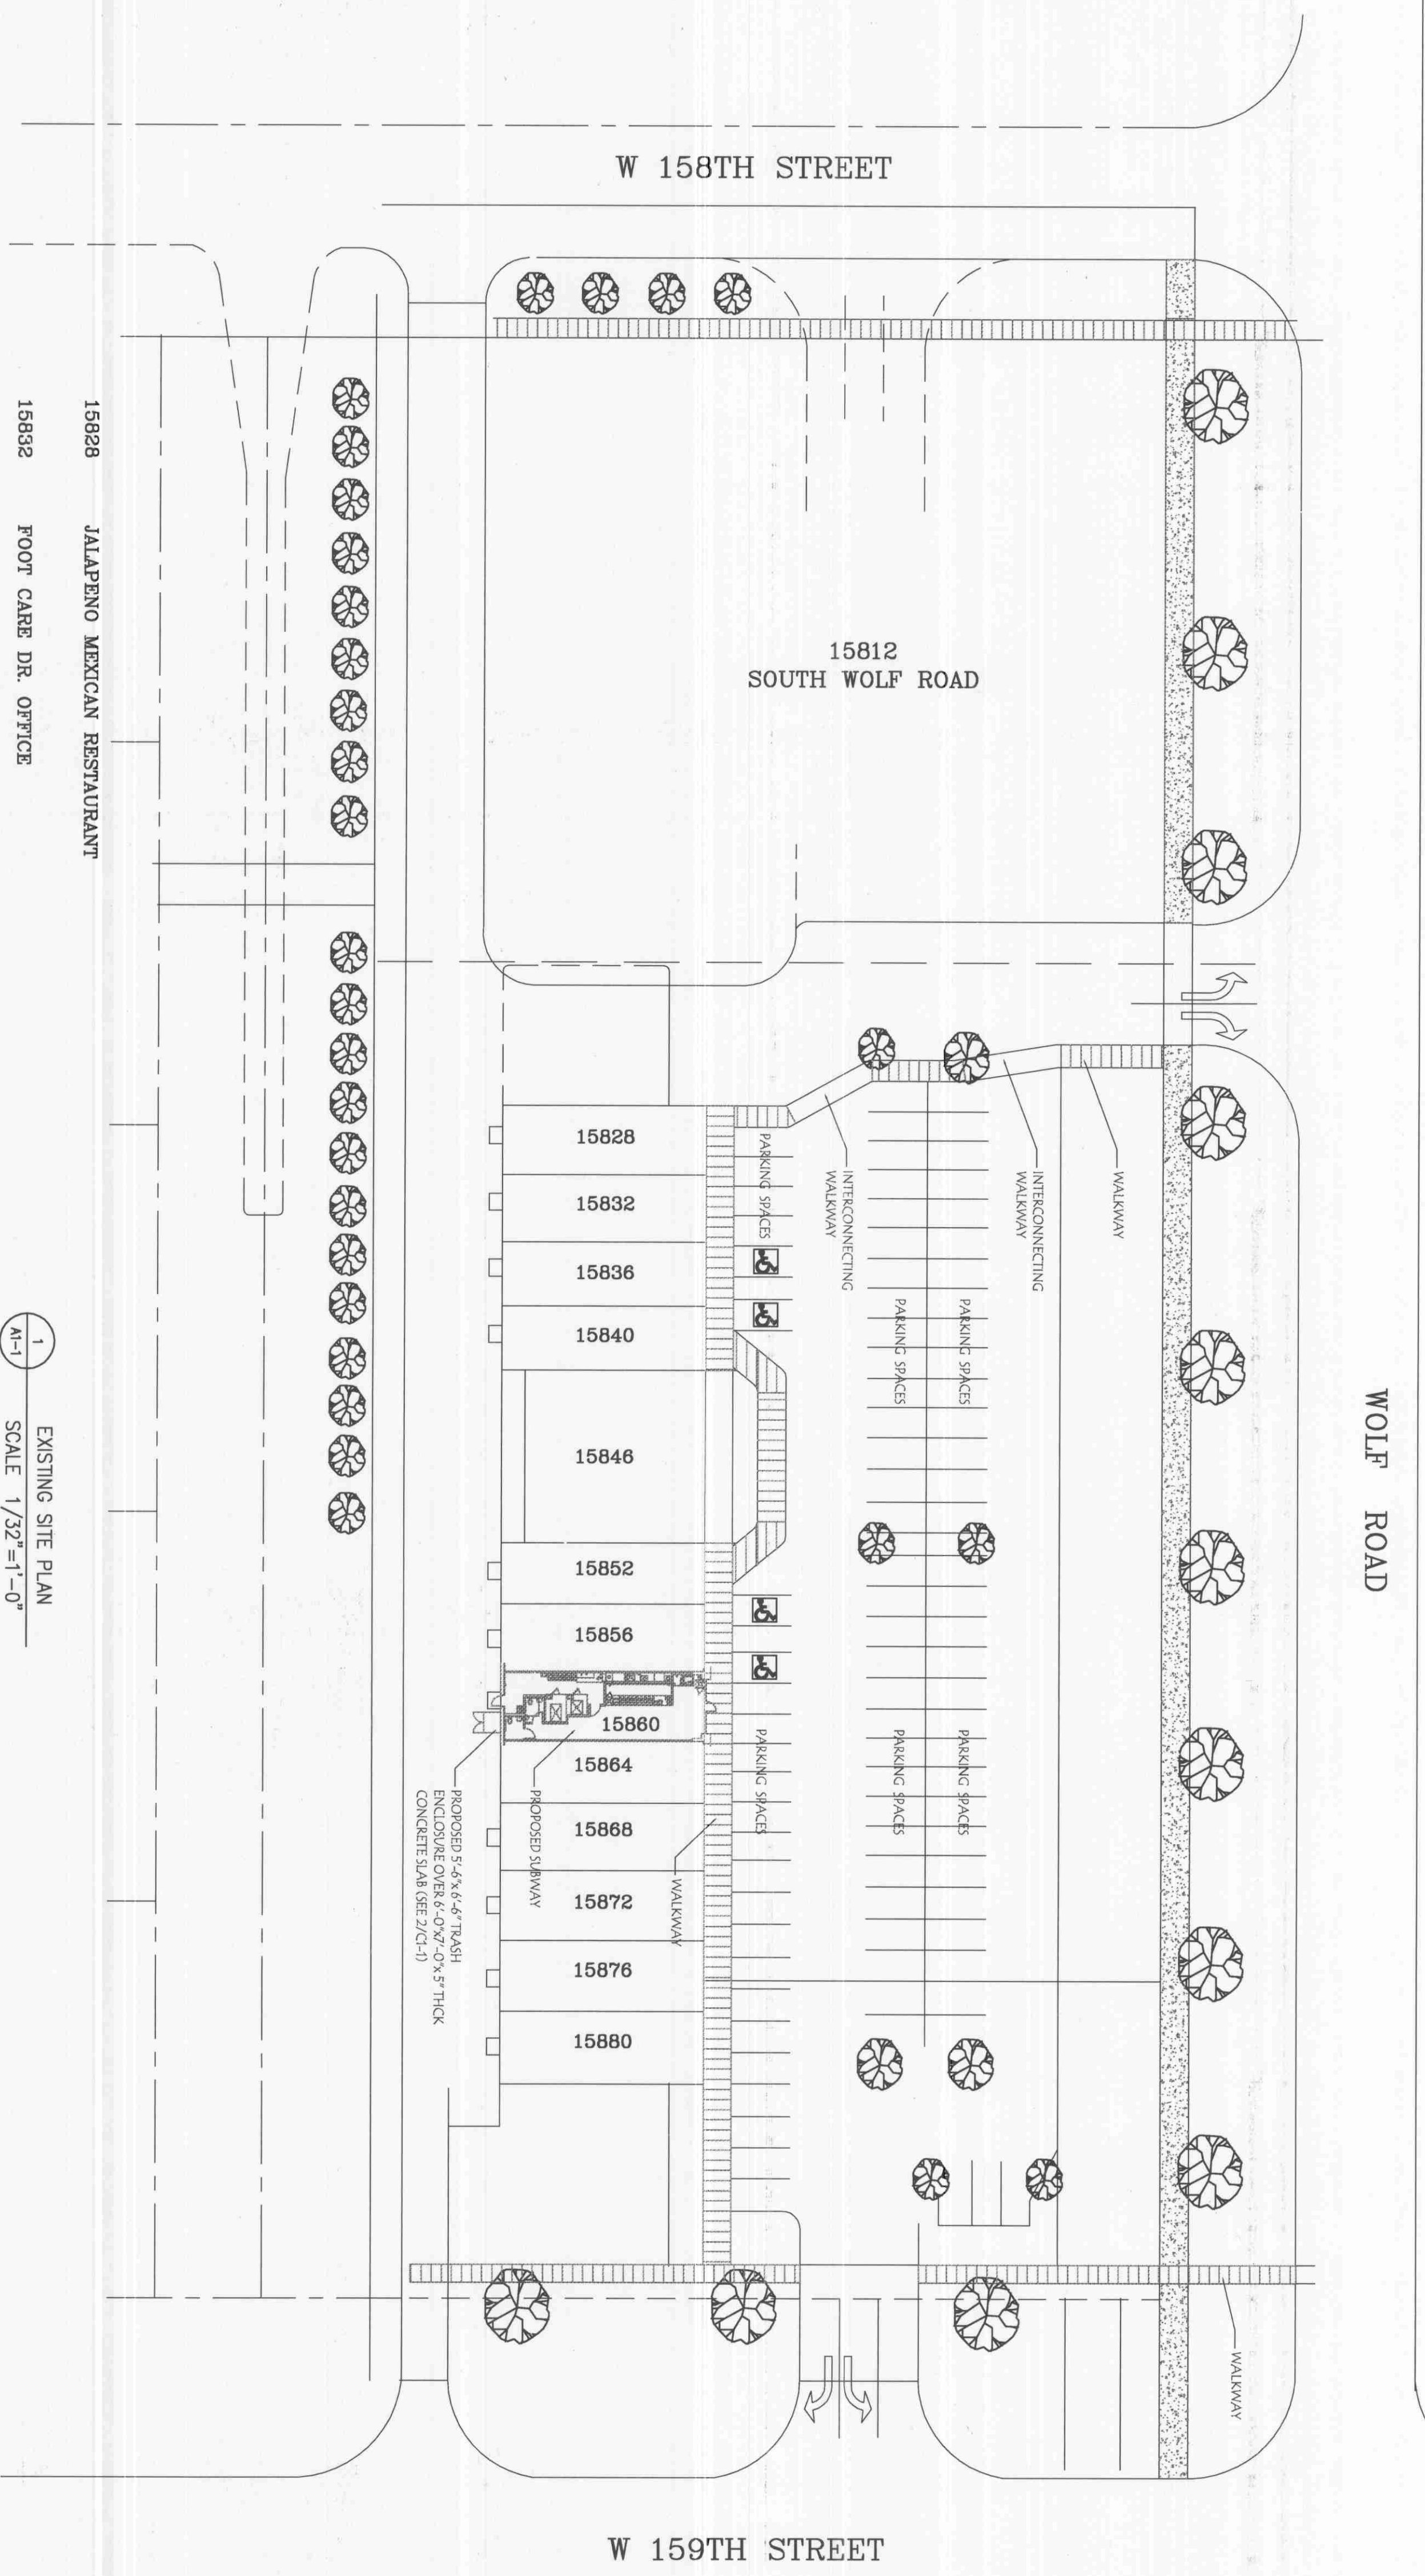

1
 A1-1
 EXISTING SITE PLAN
 SCALE 1/32" = 1'-0"

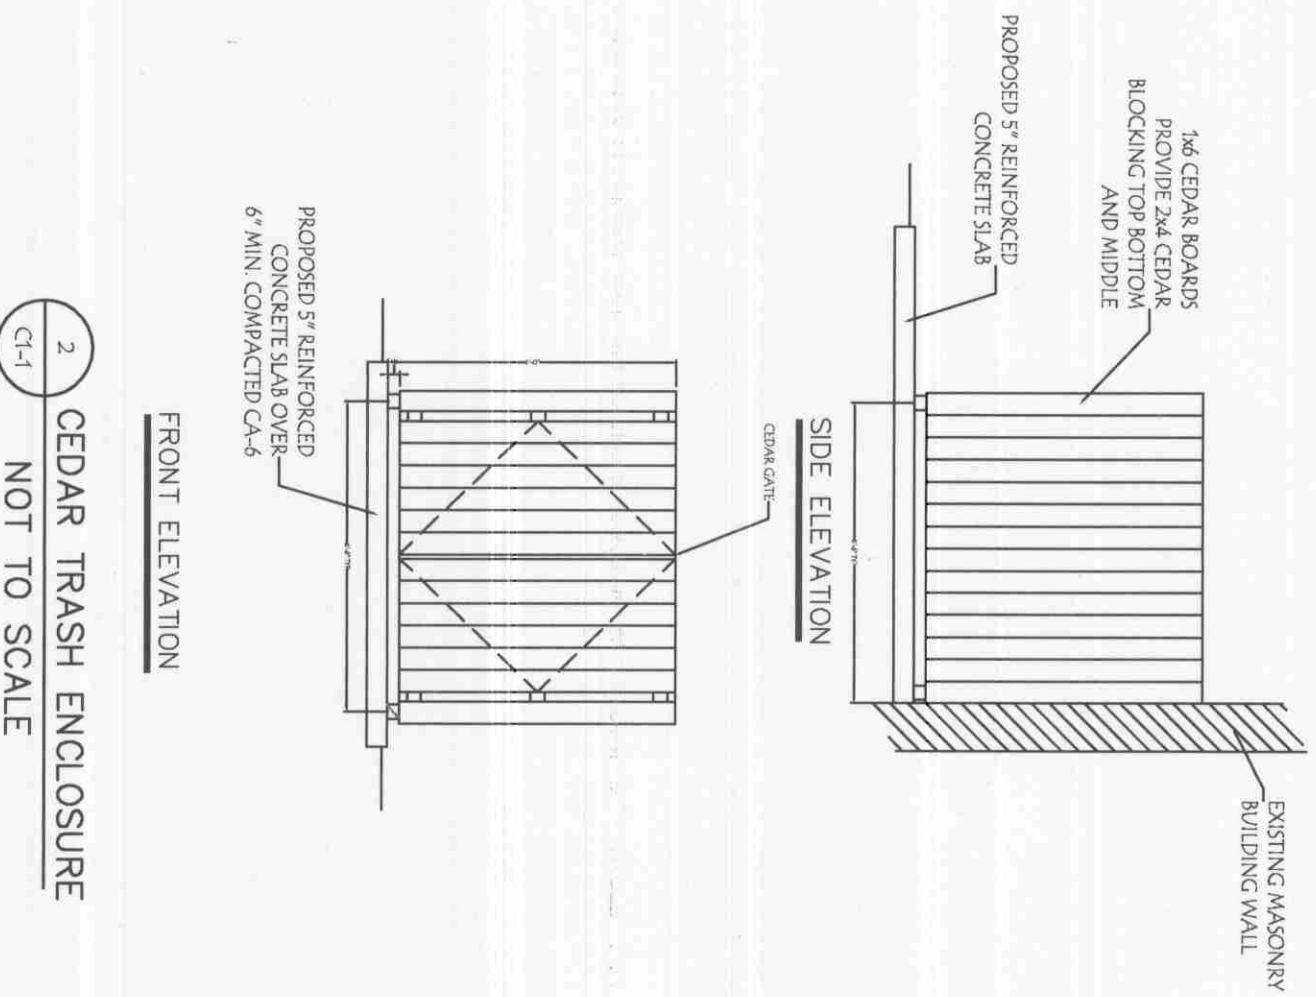

2
 CH-1
 CEDAR TRASH ENCLOSURE
 NOT TO SCALE

SUBWAY STORE #33643
15860 WOLF ROAD
ORLAND PARK, ILLINOIS 60467

- 15828 JALAPENO MEXICAN RESTAURANT
- 15832 FOOT CARE DR. OFFICE
- 15836-40 MEDITERRANEAN GROCERY STORE
- 15846 HORTON'S LIGHTING STORE
- 15852 VACANT
- 15856 DENTIST OFFICE
- 15860 PROPOSED SUBWAY
- 15864 LUCY'S NAIL SALON
- 15868 MAID PRO SERVICE-OFFICE
- 15872 NORMAN'S CLEANER
- 15876-80 CHICAGO TASTE-RESTAURANT

PROJECT NO.	3014	SHEET NO.	
DATE	05/25/10		
OWNER REVIEW		DATE	
NO.	REVISIONS	DATE	
1		05/25/10	
DSGN.	HB	CHKD.	HB
DWN.	HB		
SCALE: AS SHOWN			
SHEET TITLE : SITE PLAN			

I HEREBY CERTIFY THAT THIS PLAN WAS PREPARED UNDER MY SUPERVISION AND TO THE BEST OF MY KNOWLEDGE COMPLY WITH THE VILLAGE OF ORLAND PARK BUILDING CODE AND ORDINANCES.

C1-1