

BOARD APPROVED

Case No: 2017-0239

Date: 05/01/2017

W/Conditions: _____

W/Out Conditions: X _____

VILLAGE OF ORLAND PARK

Case No: 2017-0239

Date: 05/01/2017





W/Conditions: _____

W/Out Conditions: X

VILLAGE OF ORLAND PARK

PLANT LIST

SHEET 2 of 2 GARAGE ISLANDS	SHEET 2 of 2 SOUTH 1E	SHEET 2 of 2 COMMON AREA	KEY	#1-#17 #38-#60 AMOUNT	#18-#33 AMOUNT	NAME	SIZE
			13	1	5	AMELANCHIER CAN. GLENNFORM	2 1/2" BB
				4		ACER GINNALA	2 1/2" BB
				2	2	ACER RUBRUM RED SUNSET	3" BB
				4	4	BETULA WHITESPIRE	8-10" MULTI-T
				6	2	BUXUS GREEN GEM	12"
				1	1	CORNUS ALTERNIFOLIA	8" BB
		7	CC	4	4	CERCIS CANADENSIS	8-10" MULTI-T
			CO	4	2	CORNUS ALBA IVORY HALO	#5
			EA	14	5	EVONYMUS ALATUS	4" HVY
93			HB	10	3	HIBISCUS RED HEART	4"
			HE		27	HELIOTRICHON SEMPERVIRENS	#1
			HN	75	25	HYDRANGEA NIKKO BLUE	24"
			HY	55	16	HYDRANGEA ENDLESS SUMMER	24"
			IT	22	11	ITEA LITTLE HEART	3"
			JB	30	12	JUNIPERUS BLUE POINT	6"
186			JS	6	31	JUNIPERUS SQ. BLUE CHIP	#3
			MA		54	MISCANTHUS ADAGIO	#1
		27	MC		8	MALUS CORALBURST	4" WIDE HEAD P
			MT	10	7	MALUS TINA	5" SPK. (H.V.)
			PC	6	2	PRUNUS CISTENA	5"
			RO	10	5	ROSA MEID. CHARLOTTE	#2
			SO	9	10	SPIREA ODON	18"
			SV		16	SPIREA VAN HOUTTEI	24"
			SY	6	2	SYRINGA FR. HYB. CHA'S. JOLY	4"
			TC	2	1	TAXUS CAPITATA	4"
			TH	80	33	TAXUS HICKSI	24"
		24	TN			THUJA NIGRA	6"
			VB	45	20	VIBURNUM MARIESII	4"
			VM	27	12	VINCA MINOR	2 1/2" POT, 24" FL
			WE	48	18	WEIGELIA WINE & ROSES	24"
			XJ	18	6	KERRIA JAP. GOLDEN GUINEA	#3
	6						
	28						

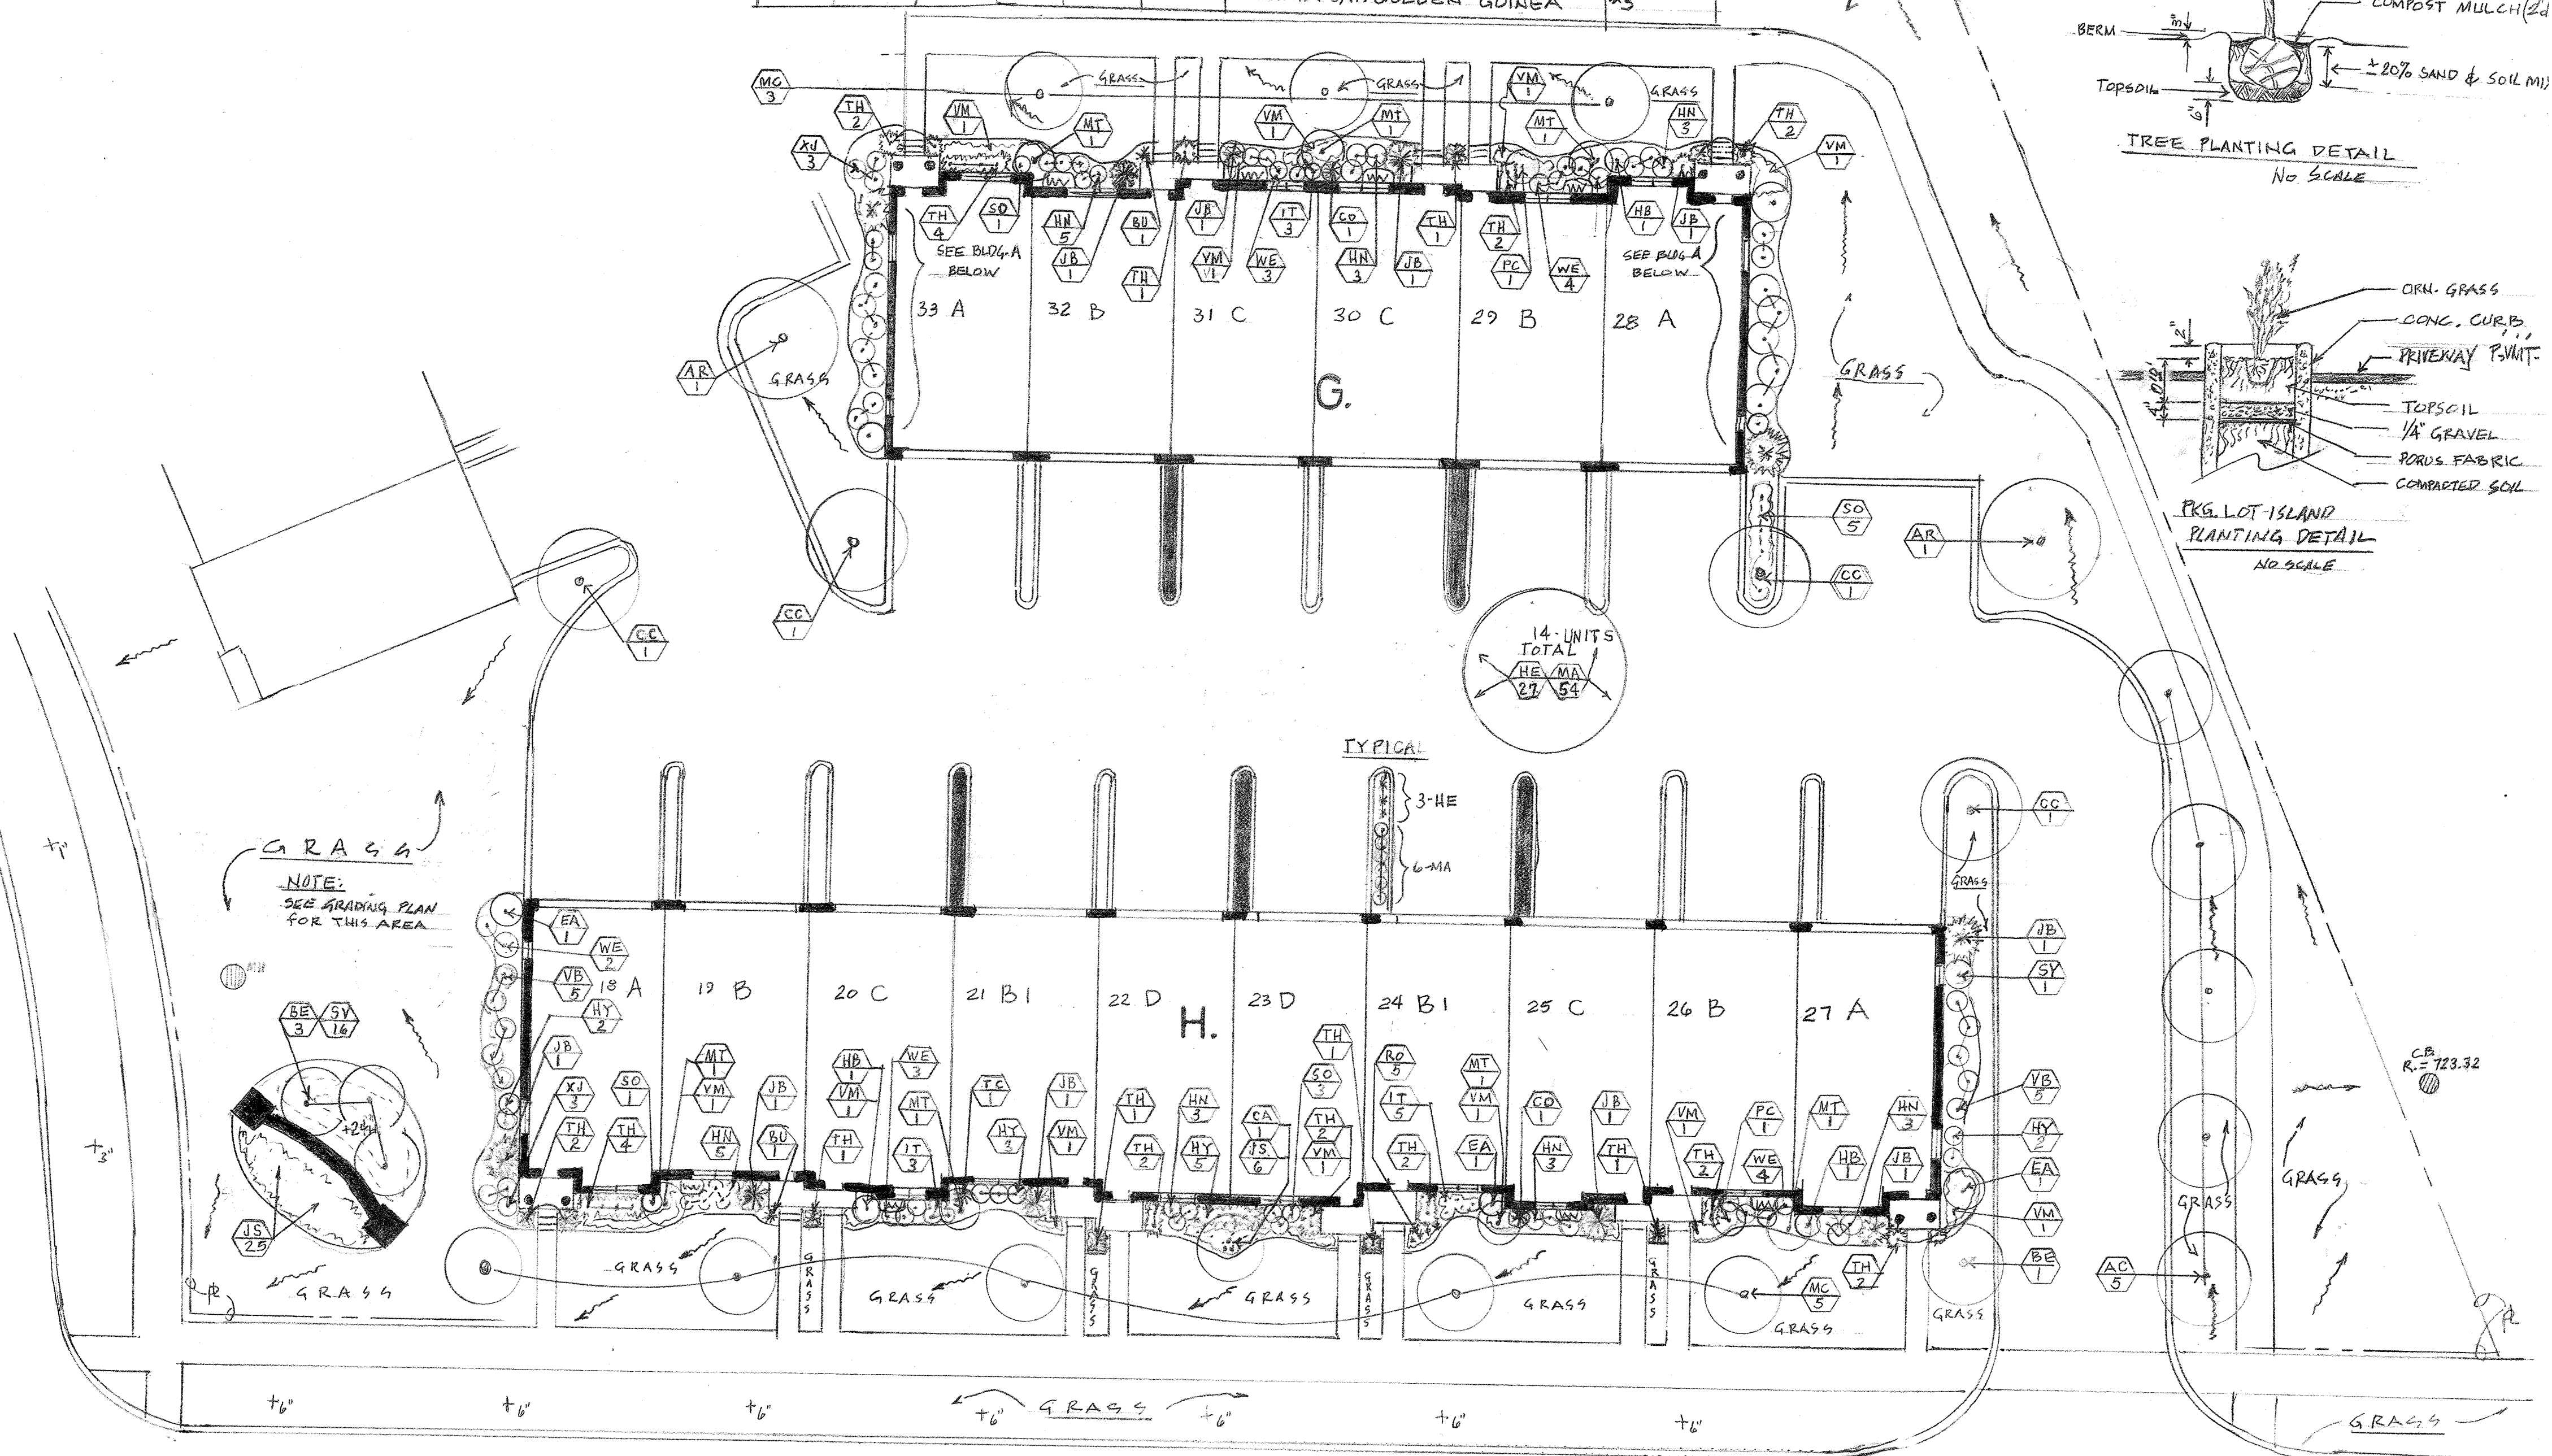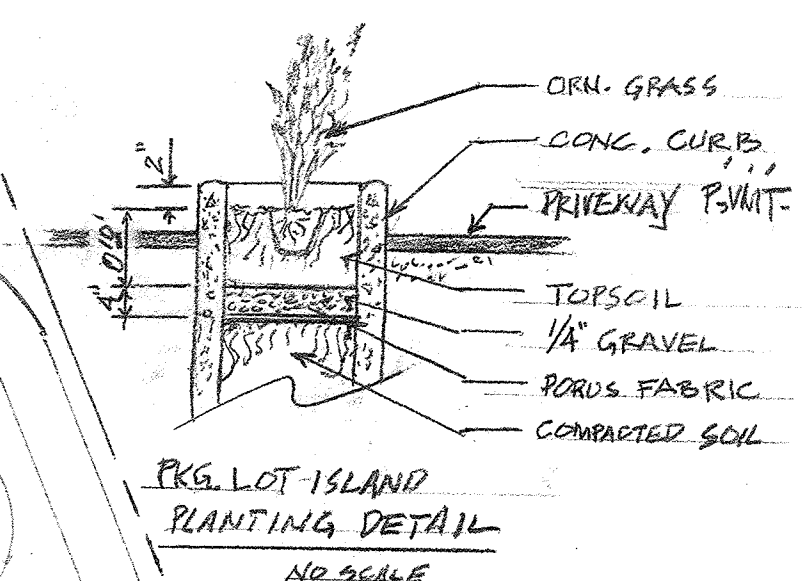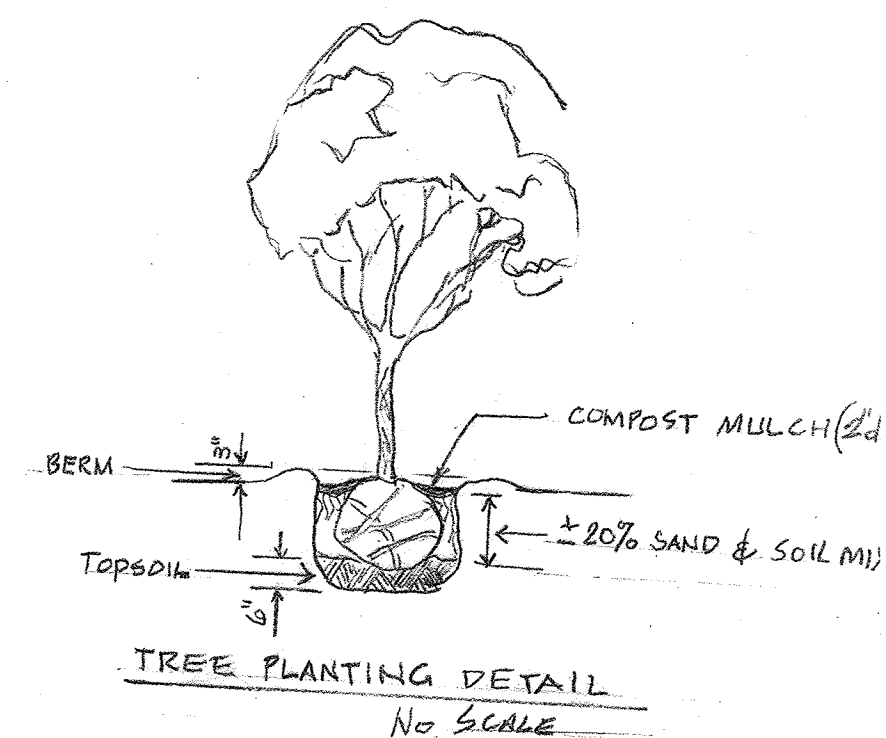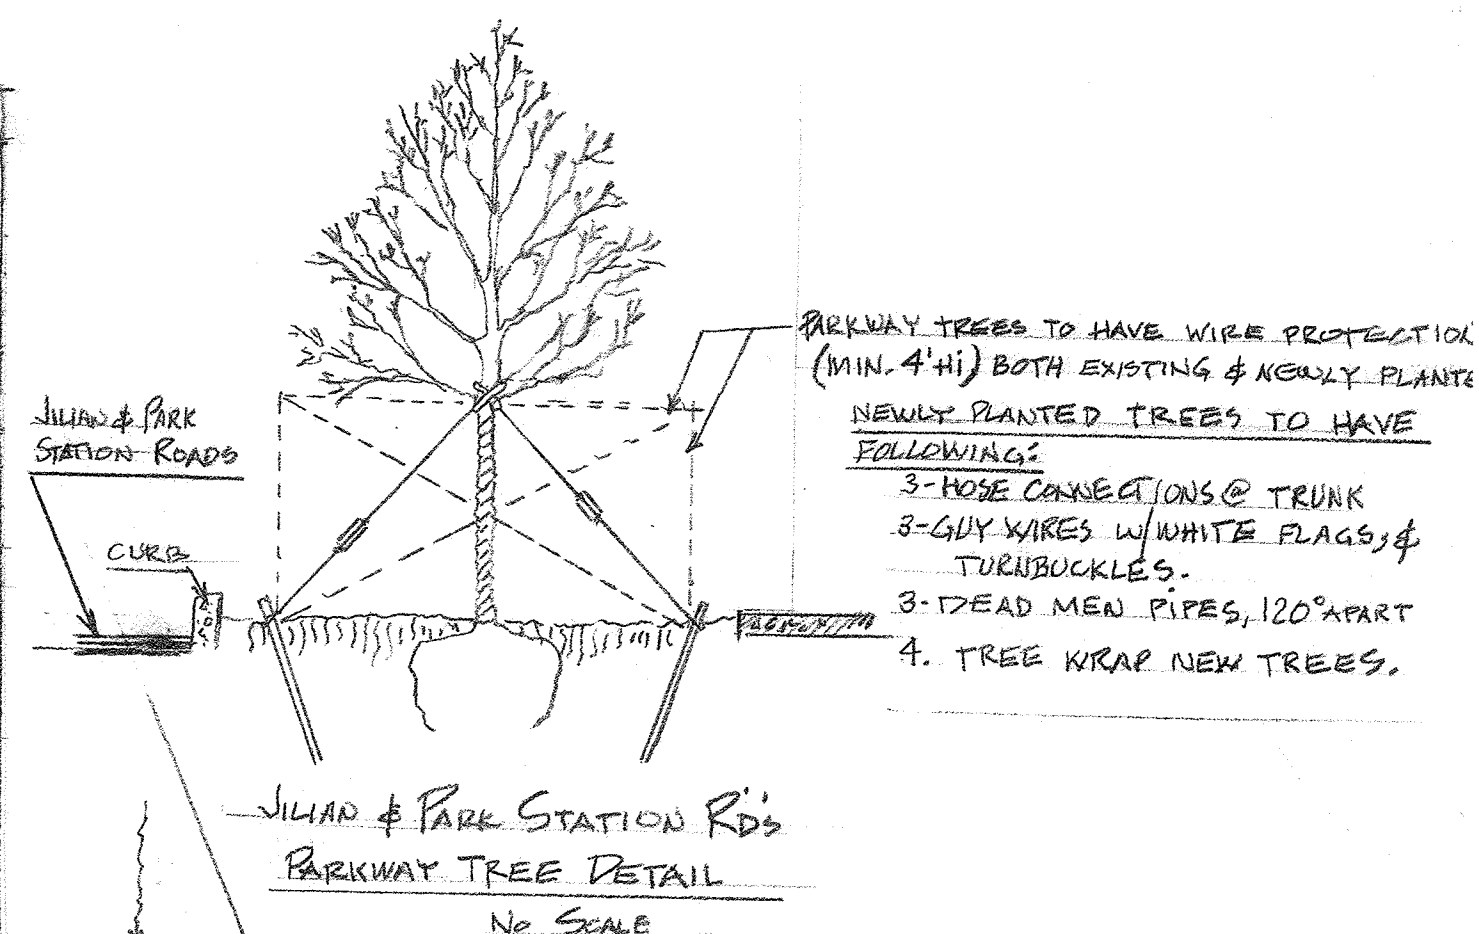

JILLIAN ROAD

SCALE: 1"=15'-0"



**Edward S. Fried Associates
Landscape Architects**

**37504 Granada Blvd
Lake Villa, IL 60046
847.245.3676**

PROJECT
TOWNHOMES @ COLETTE
HIGHLANDS
15608-24
PARK STATION BLVD. &
JILLIAN ROAD
ORLAND PARK, IL.

TITLE
LANDSCAPE PLAN
UNIT 9 #12-#32

DATE	7/27/11
------	---------

REVISIONS
10/10/16 ESF
11/20/16 ESF
3/8/17 ESF

SHEET	1 of 2
-------	--------

BOARD APPROVED

Case No: 2017-0239
Date: 05/01/2017
W/Conditions:
W/Out Conditions: X

VILLAGE OF ORLAND PARK


PLANT LOCATION CHART

TYPICAL BLDG.	BUILDING LETTERS					
H (SHEET 1 of 2)	A	B	C	D	E	F
18-A	X	X	X	X	X	X
19-B	X	X	X	X	X	X
20-C	X	X	X	X	X	X
21-B-1	X	X	X	X	X	X
22-D	X	X	X	X	X	X
23-D	X	X	X	X	X	X
24-B-1	X	X	X	X	X	X
25-C	X	X	X	X	X	X
26-B	X	X	X	X	X	X
27-A	X	X	X	X	X	X

NOTE: RIGHT & LEFT SIDE BUILDING ELEVATIONS TO BE SAME AS RIGHT & LEFT ELEVATIONS OF BLDG. "H" (SHEET 1 of 2)

EXISTING WEST PROPERTY LINE
SCREENING TREES

- 12'-20' PINE & SPRUCE
- 3'-5" DB ORN. & FLWG. CRAB TREES
- 4'-6" MAPLES
- NOTE: ASSTD SHRUBS BETWEEN TREES

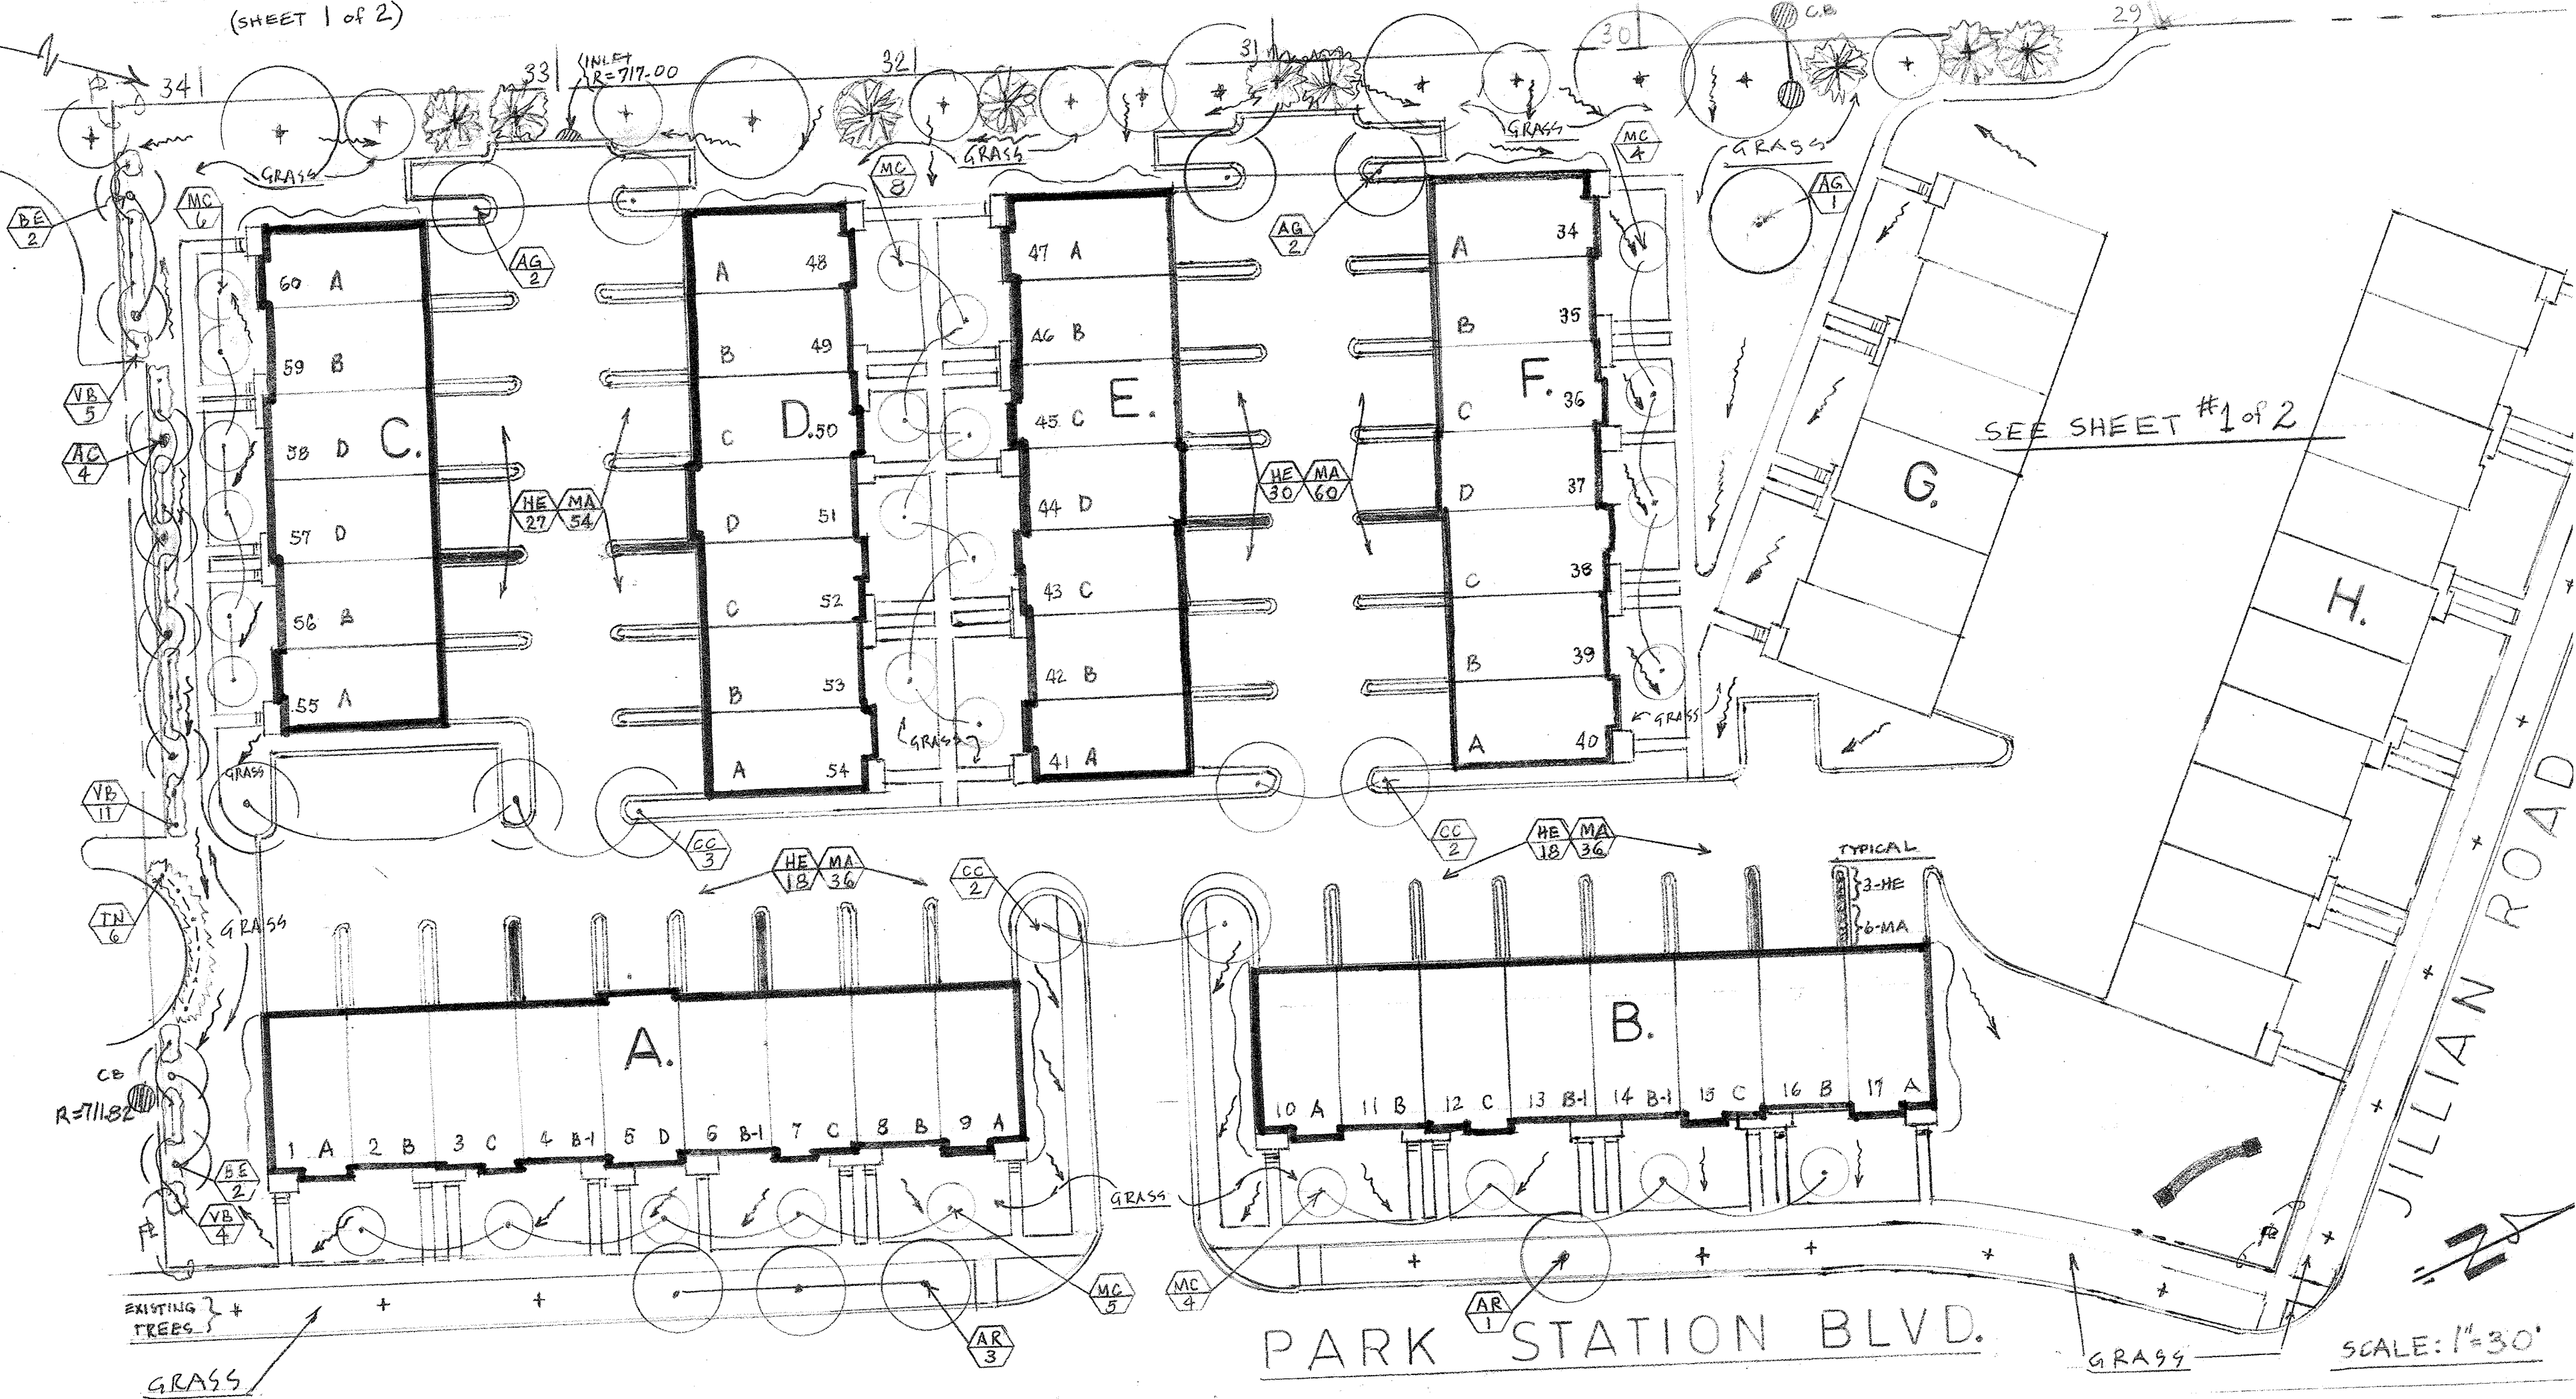

- NOTES:
- LANDSCAPE CONTRACTOR TO INSURE THAT ALL PARKWAY PROTECTIVE BARRIERS ARE MAINTAINED DURING CONSTRUCTION PHASES. SEE CIVIL DRAWINGS FOR ALL GRADING INFO.
 - "X" SYMBOL INDICATES EXISTING TREES.
 - SEE SHEET #1 of #2 FOR BLDG.1 UNIT PLANT SELECTION & LOCATION

 37504 Granada Blvd Lake Villa, IL 60046 847.245.3676	PROJECT	DATE
	TOWNHOMES @ COLETTE HIGHLANDS 19608-24 PARK STATION BLVD. & JILLIAN ROAD ORLAND PARK, IL.	7/27/11
	TITLE	REVISIONS
LANDSCAPE SITE PLAN		10/10/16 11/21/16 3/21/17
		SHEET
		2 of 2

SHEET 2 of 2 GARAGE ISLANDS		SHEET 2 of 2 COMMON AREA		KEY	#1-#17 #34-#60 AMOUNT	#18-#33 #61-#90 AMOUNT	NAME	SIZE
93	13	AC	8	5	AMELANCHIER CAN. GLENNFORM	2 1/2" BB		
		AG	4	2	ACER GINNALA	2 1/2" BB		
		AR	4	2	ACER RUBRUM RED SUNSET	3" BB		
		BE	4	4	BETULA WHITESPIRE	2-10' MULTI-TR		
		BU	6	2	BUXUS GREEN GEM	18"		
		CA	1	1	CORNUS ALTERNIFOLIA	8" BB		
		CC	1	4	CERCIS CANADENSIS	8-10' MULTI-TR		
		CO	4	2	CORNUS ALBA IVORY HALO	#5		
		EA	14	5	EUONYMUS ALATUS	4" HVY.		
		HB	10	3	HIBISCUS RED HEART	4"		
		HE	75	27	HELICTOTRICHON SEMPERVIRENS	4"		
		HN	55	25	HYDRANGEA NIKKO BLUE	24"		
		HY	22	16	HYDRANGEA ENDLESS SUMMER	24"		
186	27	IT	30	11	ITEA LITTLE HEART	3"		
		JB	30	12	JUNIPERUS BLUE POINT	6"		
		JS	6	31	JUNIPERUS SQ. BLUE CHIP	#3		
		MA	54	54	MISCANTHUS ADAGIO	#1		
		MC	8	8	MALUS CORALBURST	4" WIDE HEAD BB		
		MT	10	7	MALUS TINA	5' SPR. (Hvy)		
		PC	6	2	PRUNUS CISTENA	5"		
		RO	10	5	ROSA MEID. CHARLOTTE	#2		
		SO	9	10	SPIREA ODON	18"		
		SV	16	16	SPIREA VAN HOUTTEI	24"		
		SY	6	2	SYRINGA FR. HYB. CHA'S. JOLY	4"		
		TC	2	1	TAXUS CAPITATA	4"		
		28	24	TH	80	33	TAXUS HICKSI	24"
TN	45			20	THUJA NIGRA	6"		
VB	27			12	VIBURNUM MARIESII	4"		
VM	48			18	VINCA MINOR	2 1/2" Pot, 24" FLAT		
WE	18			6	WEIGELIA WINE & ROSES	24"		
XJ	18			6	KERRIA JAP. GOLDEN GUINEA	#3		