 
 


KEYNOTES

INDICATED BY  SYMBOL

- 0.07 REAR SERVICE DOOR LOCATION.
- 0.11 CONNECTION TO PUBLIC SIDEWALK.
- 0.16 CONCRETE PATIO AND CONCRETE SIDEWALK; REFER TO CIVIL DRAWINGS FOR ADDITIONAL INFORMATION.
- 0.29 LOCATION OF MAIN ENTRANCE TO BUILDING.
- 0.32 NEW FENCE PER PLANNING REQUIREMENTS.
- 0.35 DOWNSPOUT LOCATION.
- 6.03 RED KETTLE MONUMENT SIGN; PROVIDED AND INSTALLED BY OWNER'S SIGN VENDOR. GC TO PROVIDE AND INSTALL STRUCTURAL BASE.
- 6.07 ELECTRICAL METER/SERVICE TO BUILDING. REFER TO ELECTRICAL DRAWINGS FOR ADDITIONAL INFORMATION.

LEGEND

-  LANDSCAPING/ PLANTING
-  GRASS

MUNICIPAL APPROVAL STAMP

PROJECT TEAM



Oxford Engineering
MECHANICAL | ELECTRICAL | PLUMBING
Project Number: 12268
804 Roundabout Court Phone 847.783.0800
Dundee, Illinois 60118 oxford-engineering.com

CLIENT

Weber Grill Restaurants

PROJECT

Weber Grill Restaurant
SWC RTE 45 & 142nd
Street
Orland Park, IL

NO.	DATE	ISSUE
8-15-2025		BID ADDENDUM #2
7-31-2025		BID ADDENDUM #1
7-08-2025		ISSUE FOR BID
6-23-2025		PERMIT SET

PROJECT NUMBER: 24-836

DRAWN BY: LOJ/CM APPROVED BY: KK

SEAL



PERMIT SET

SHEET TITLE & NUMBER

ARCHITECTURAL
SITE PLAN

A0-001

THESE DRAWINGS ARE CONFIDENTIAL AND SHALL BE IN THE POSSESSION OF AUTHORIZED INDIVIDUALS ONLY. THESE DOCUMENTS ARE THE EXCLUSIVE PROPERTY OF DXU ARCHITECTS AND SHALL NOT BE COPIED OR REPRODUCED WITHOUT WRITTEN AUTHORIZATION.

KEYNOTES

INDICATED BY  SYMBOL


MUNICIPAL APPROVAL STAMP

PROJECT TEAM

DXU
ARCHITECTS



PIERCE ENGINEERS
CONSULTING STRUCTURAL ENGINEERS

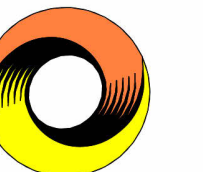

Oxford Engineering

MECHANICAL | ELECTRICAL | PLUMBING
Project Number: 12268
804 Roundabout Court Phone: 847.783.0800
Dundee, Illinois 60118 oxford-engineering.com

CLIENT

Weber Grill Restaurants

PROJECT

Weber Grill Restaurant

SWC RTE 45 & 142nd

Street

Orland Park, IL

[illegible]

PROJECT NUMBER: 24-836

DRAWN BY: LO/ CM APPROVED BY: KK

SEAL




PERMIT SET

SHEET TITLE & NUMBER

EXTERIOR ELEVATIONS


A2-100

THESE DRAWINGS ARE CONFIDENTIAL AND SHALL BE IN THE POSSESSION OF AUTHORIZED INDIVIDUALS ONLY. THESE DOCUMENTS ARE THE EXCLUSIVE PROPERTY OF DJJ ARCHITECTS AND SHALL NOT BE COPIED OR REPRODUCED WITHOUT WRITTEN AUTHORIZATION

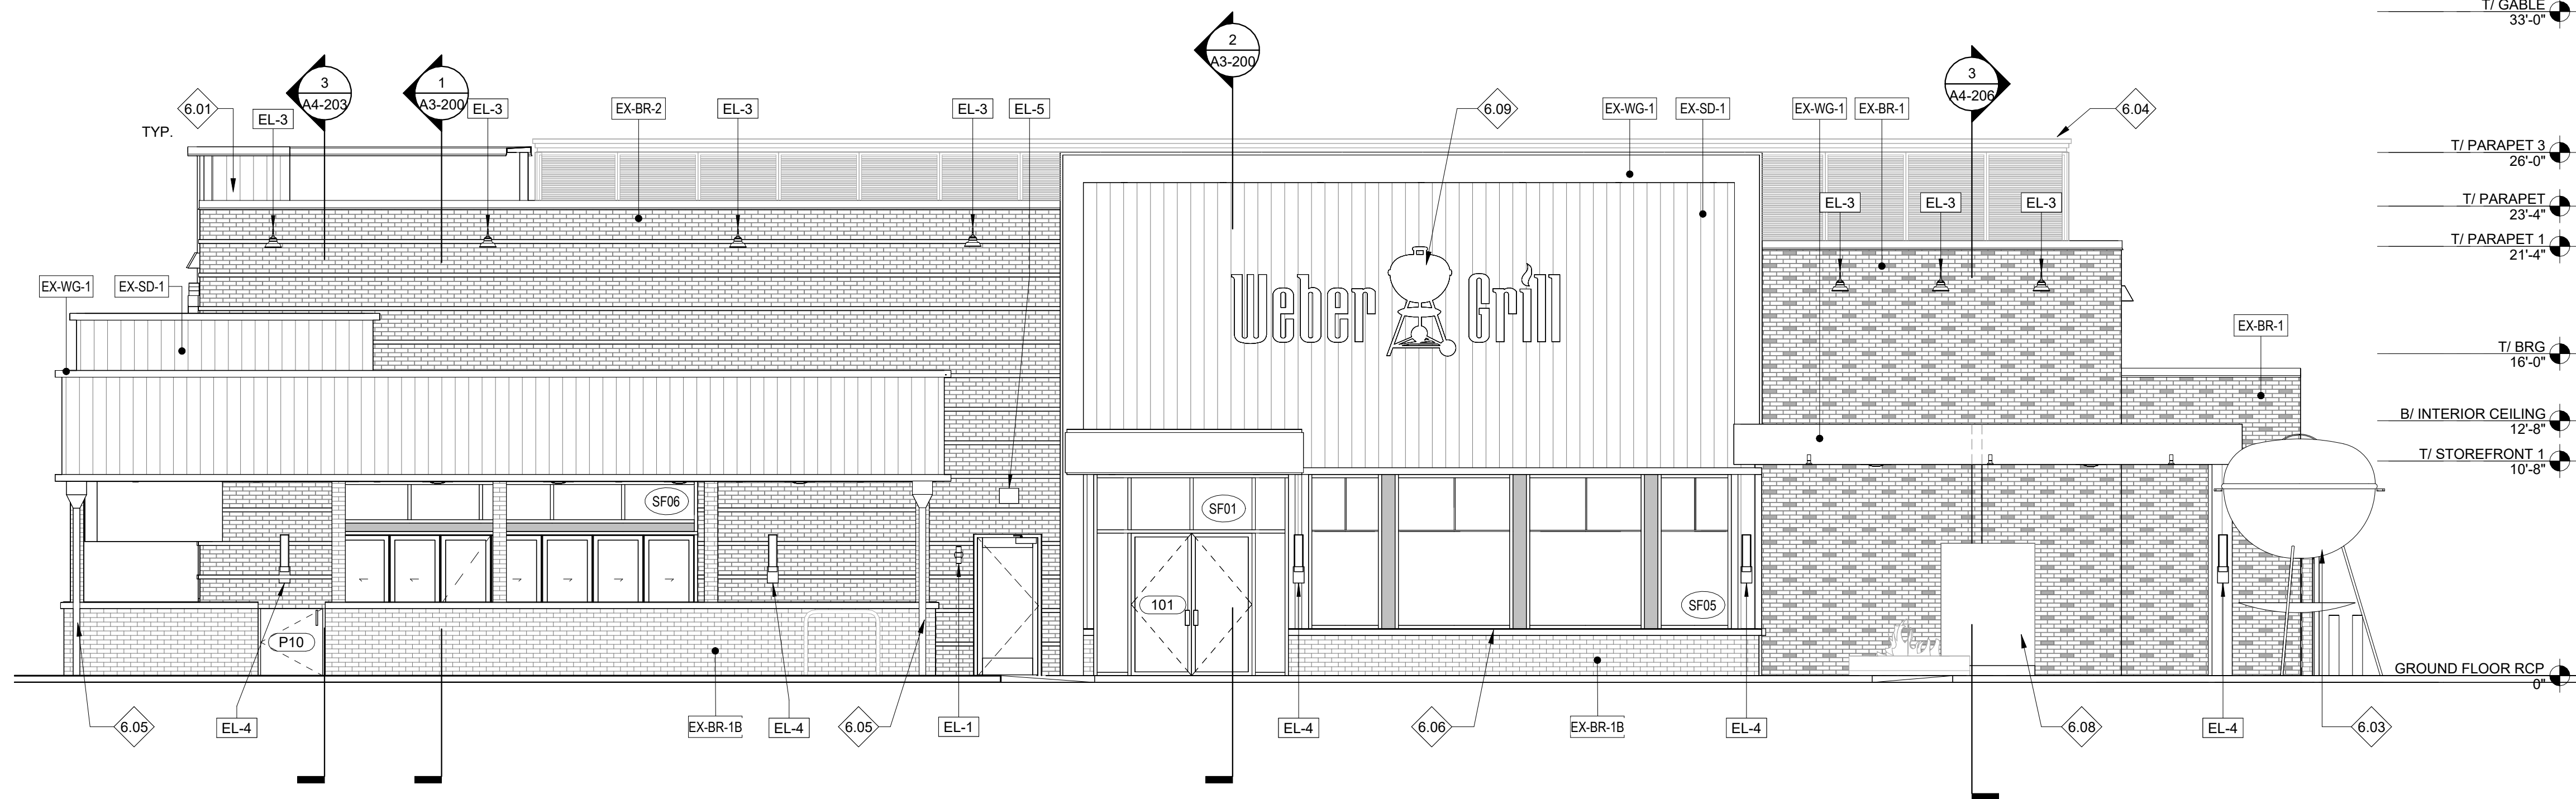

2 WEST EXTERIOR ELEVATION

SCALE: 3/16" = 1'-0"

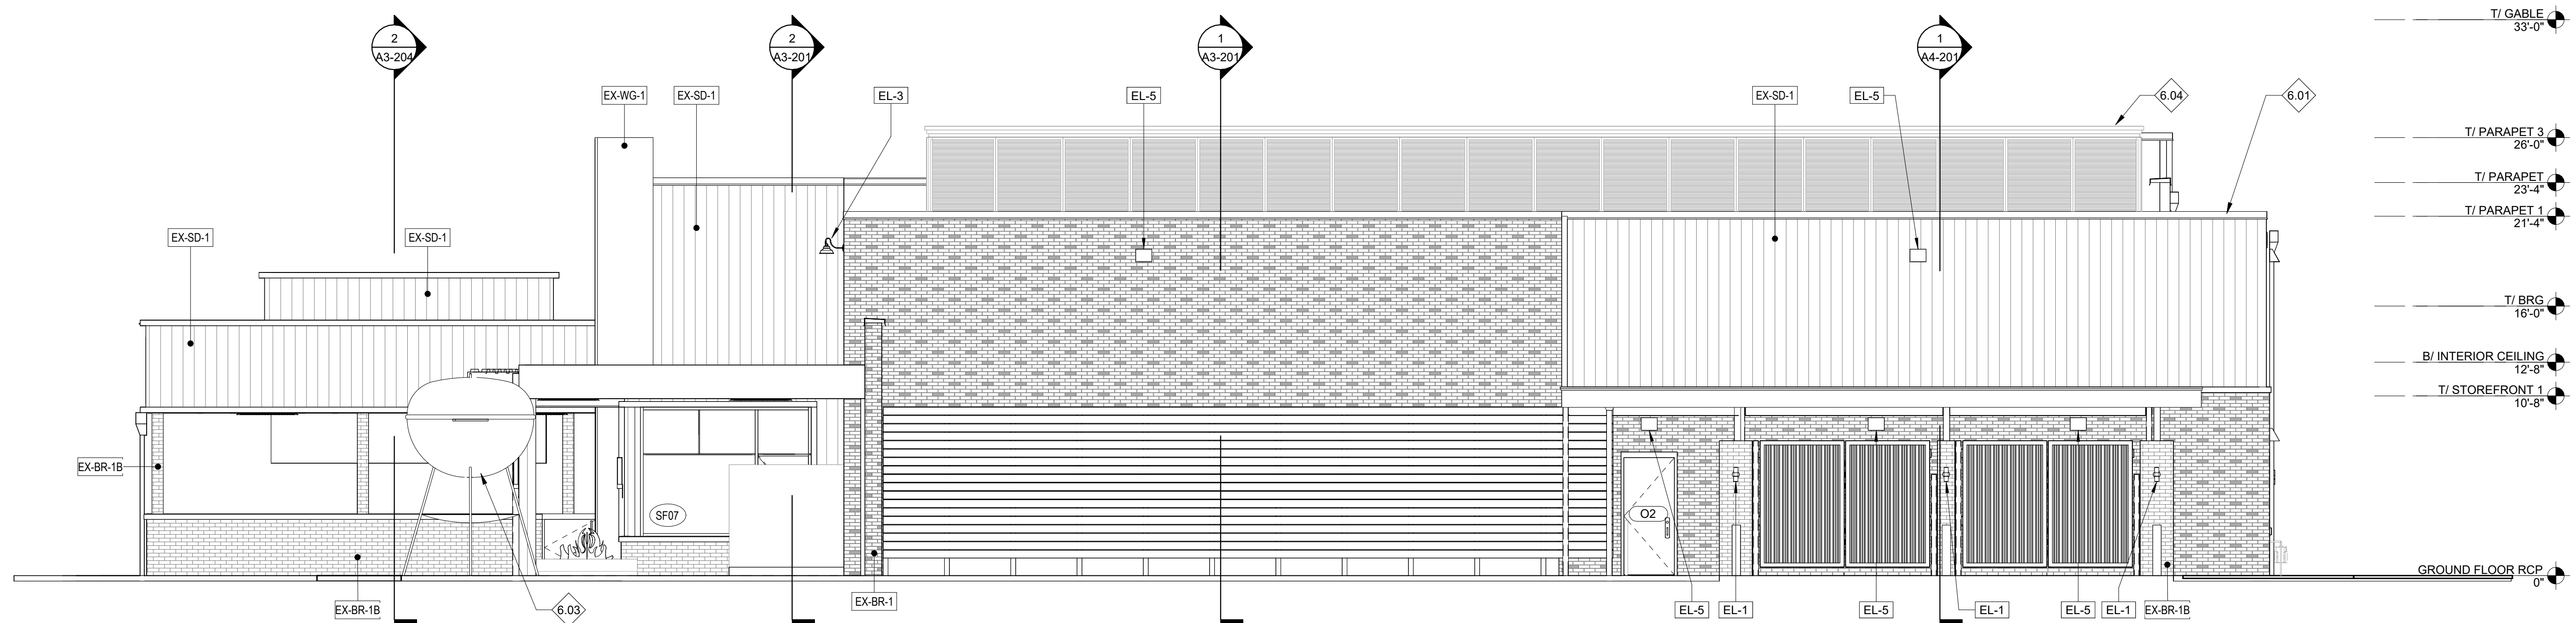

1 | SOUTH EXTERIOR ELEVATION

SCALE: 3/16" = 1'-0"



A2-101

THESE DRAWINGS ARE CONFIDENTIAL AND SHALL BE IN THE POSSESSION OF AUTHORIZED INDIVIDUALS ONLY. THESE DOCUMENT ARE THE EXCLUSIVE PROPERTY OF DJJ ARCHITECTS AND SHALL NOT BE COPIED OR REPRODUCED WITHOUT WRITTEN AUTHORIZATION

© 2021 WILEY-LISTING LTD. All rights reserved.