



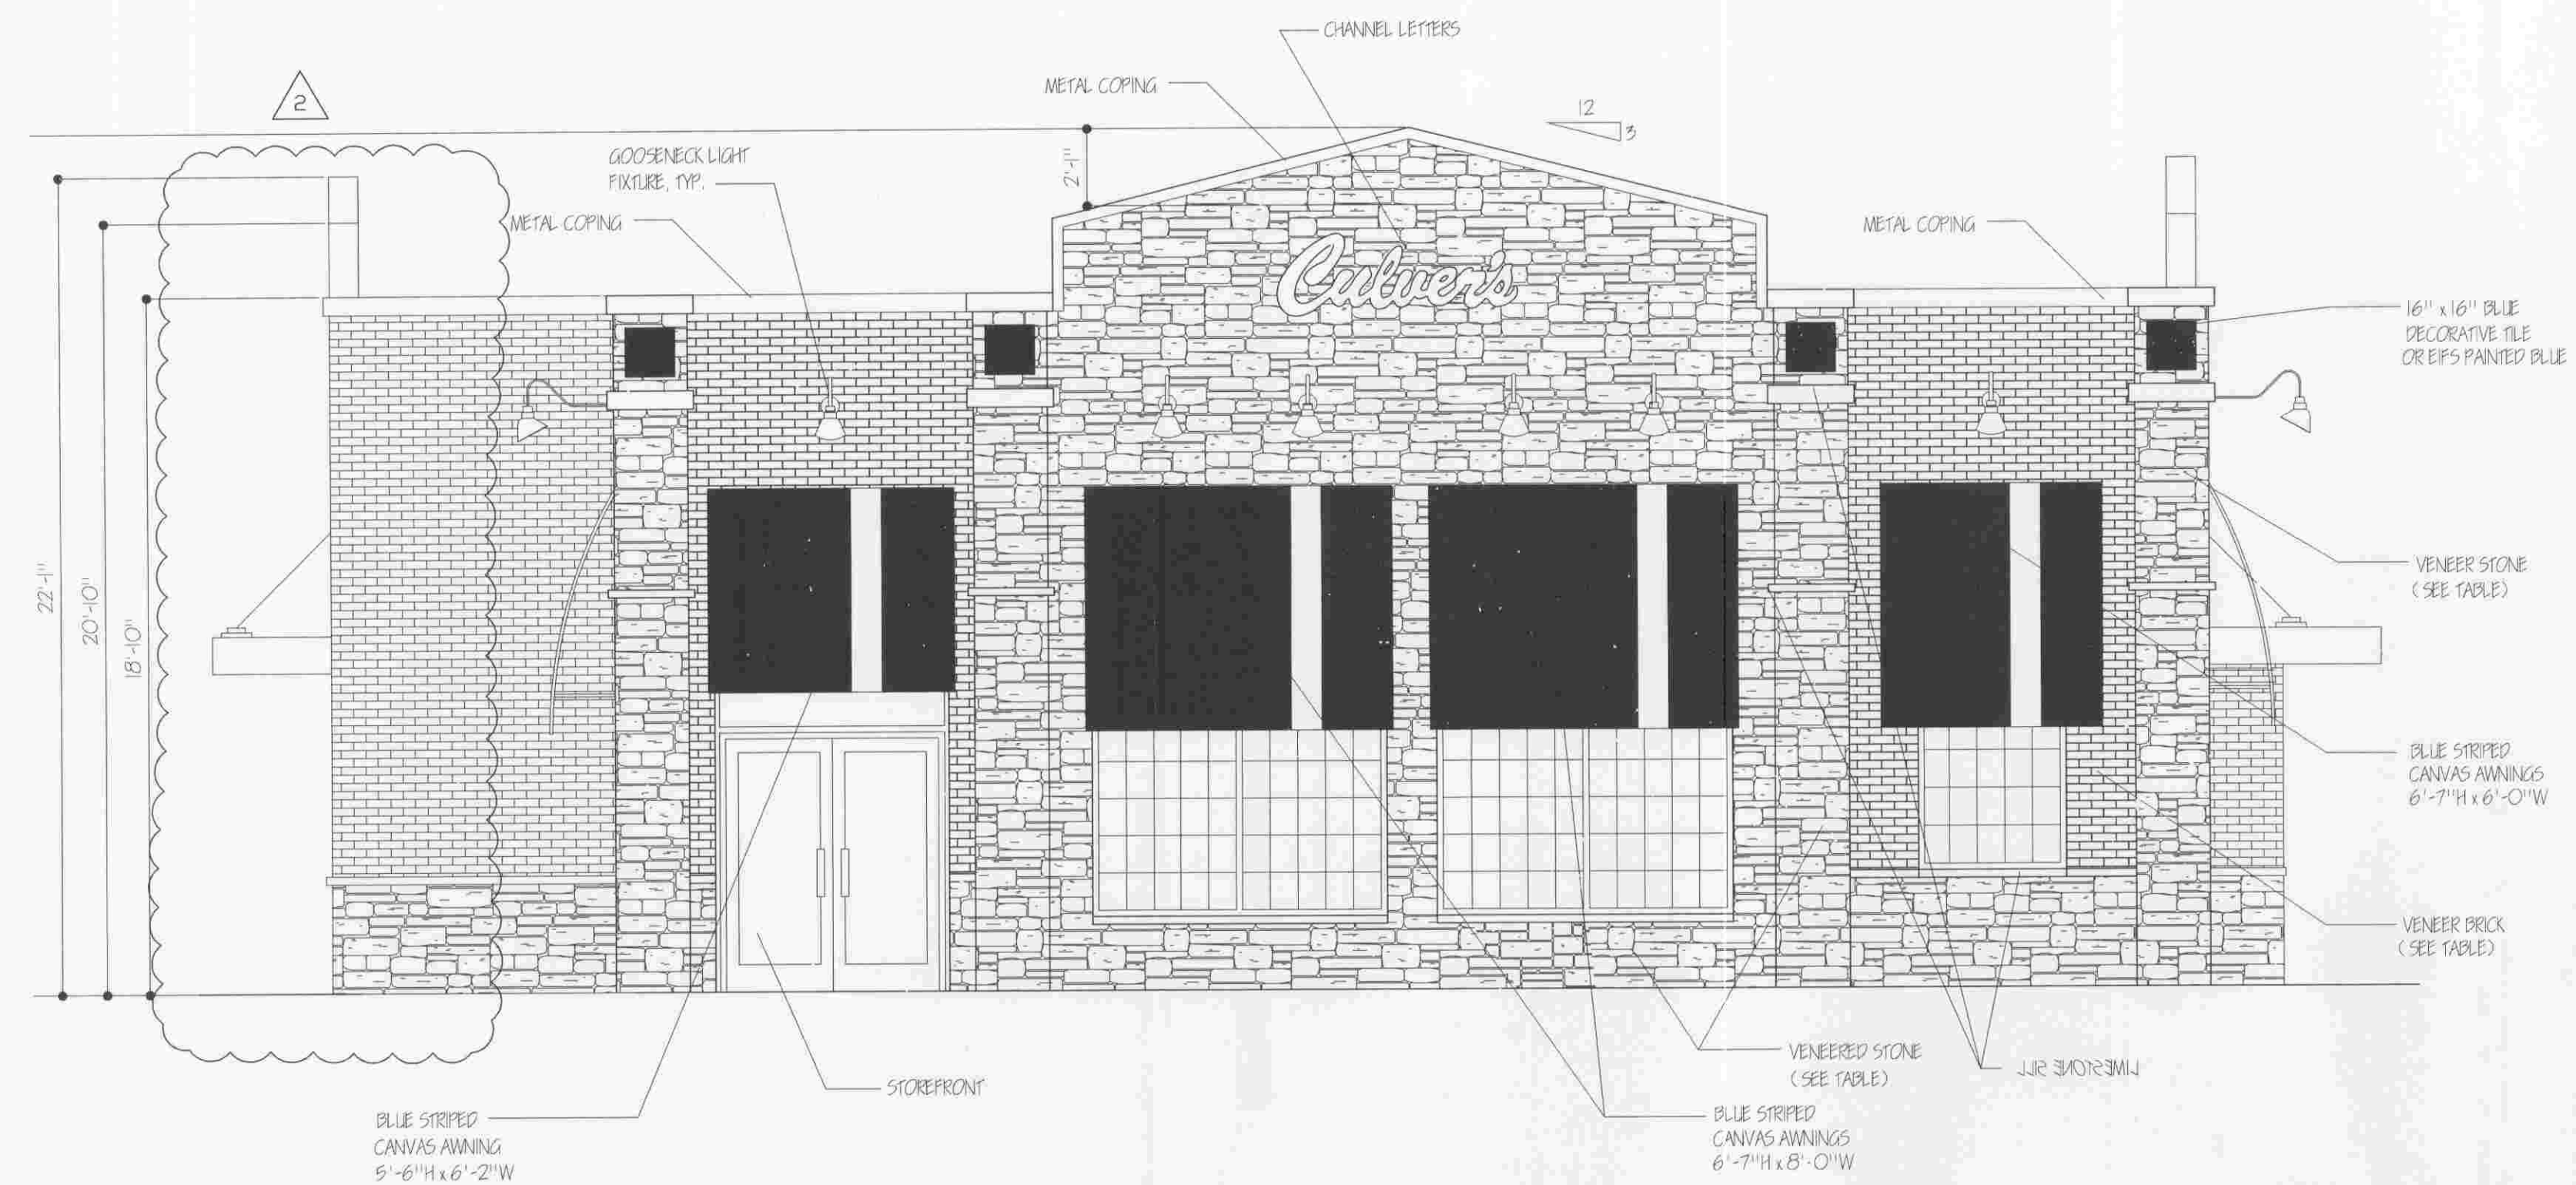

WEST ELEVATION
SCALE: 1/4" = 1'-0"

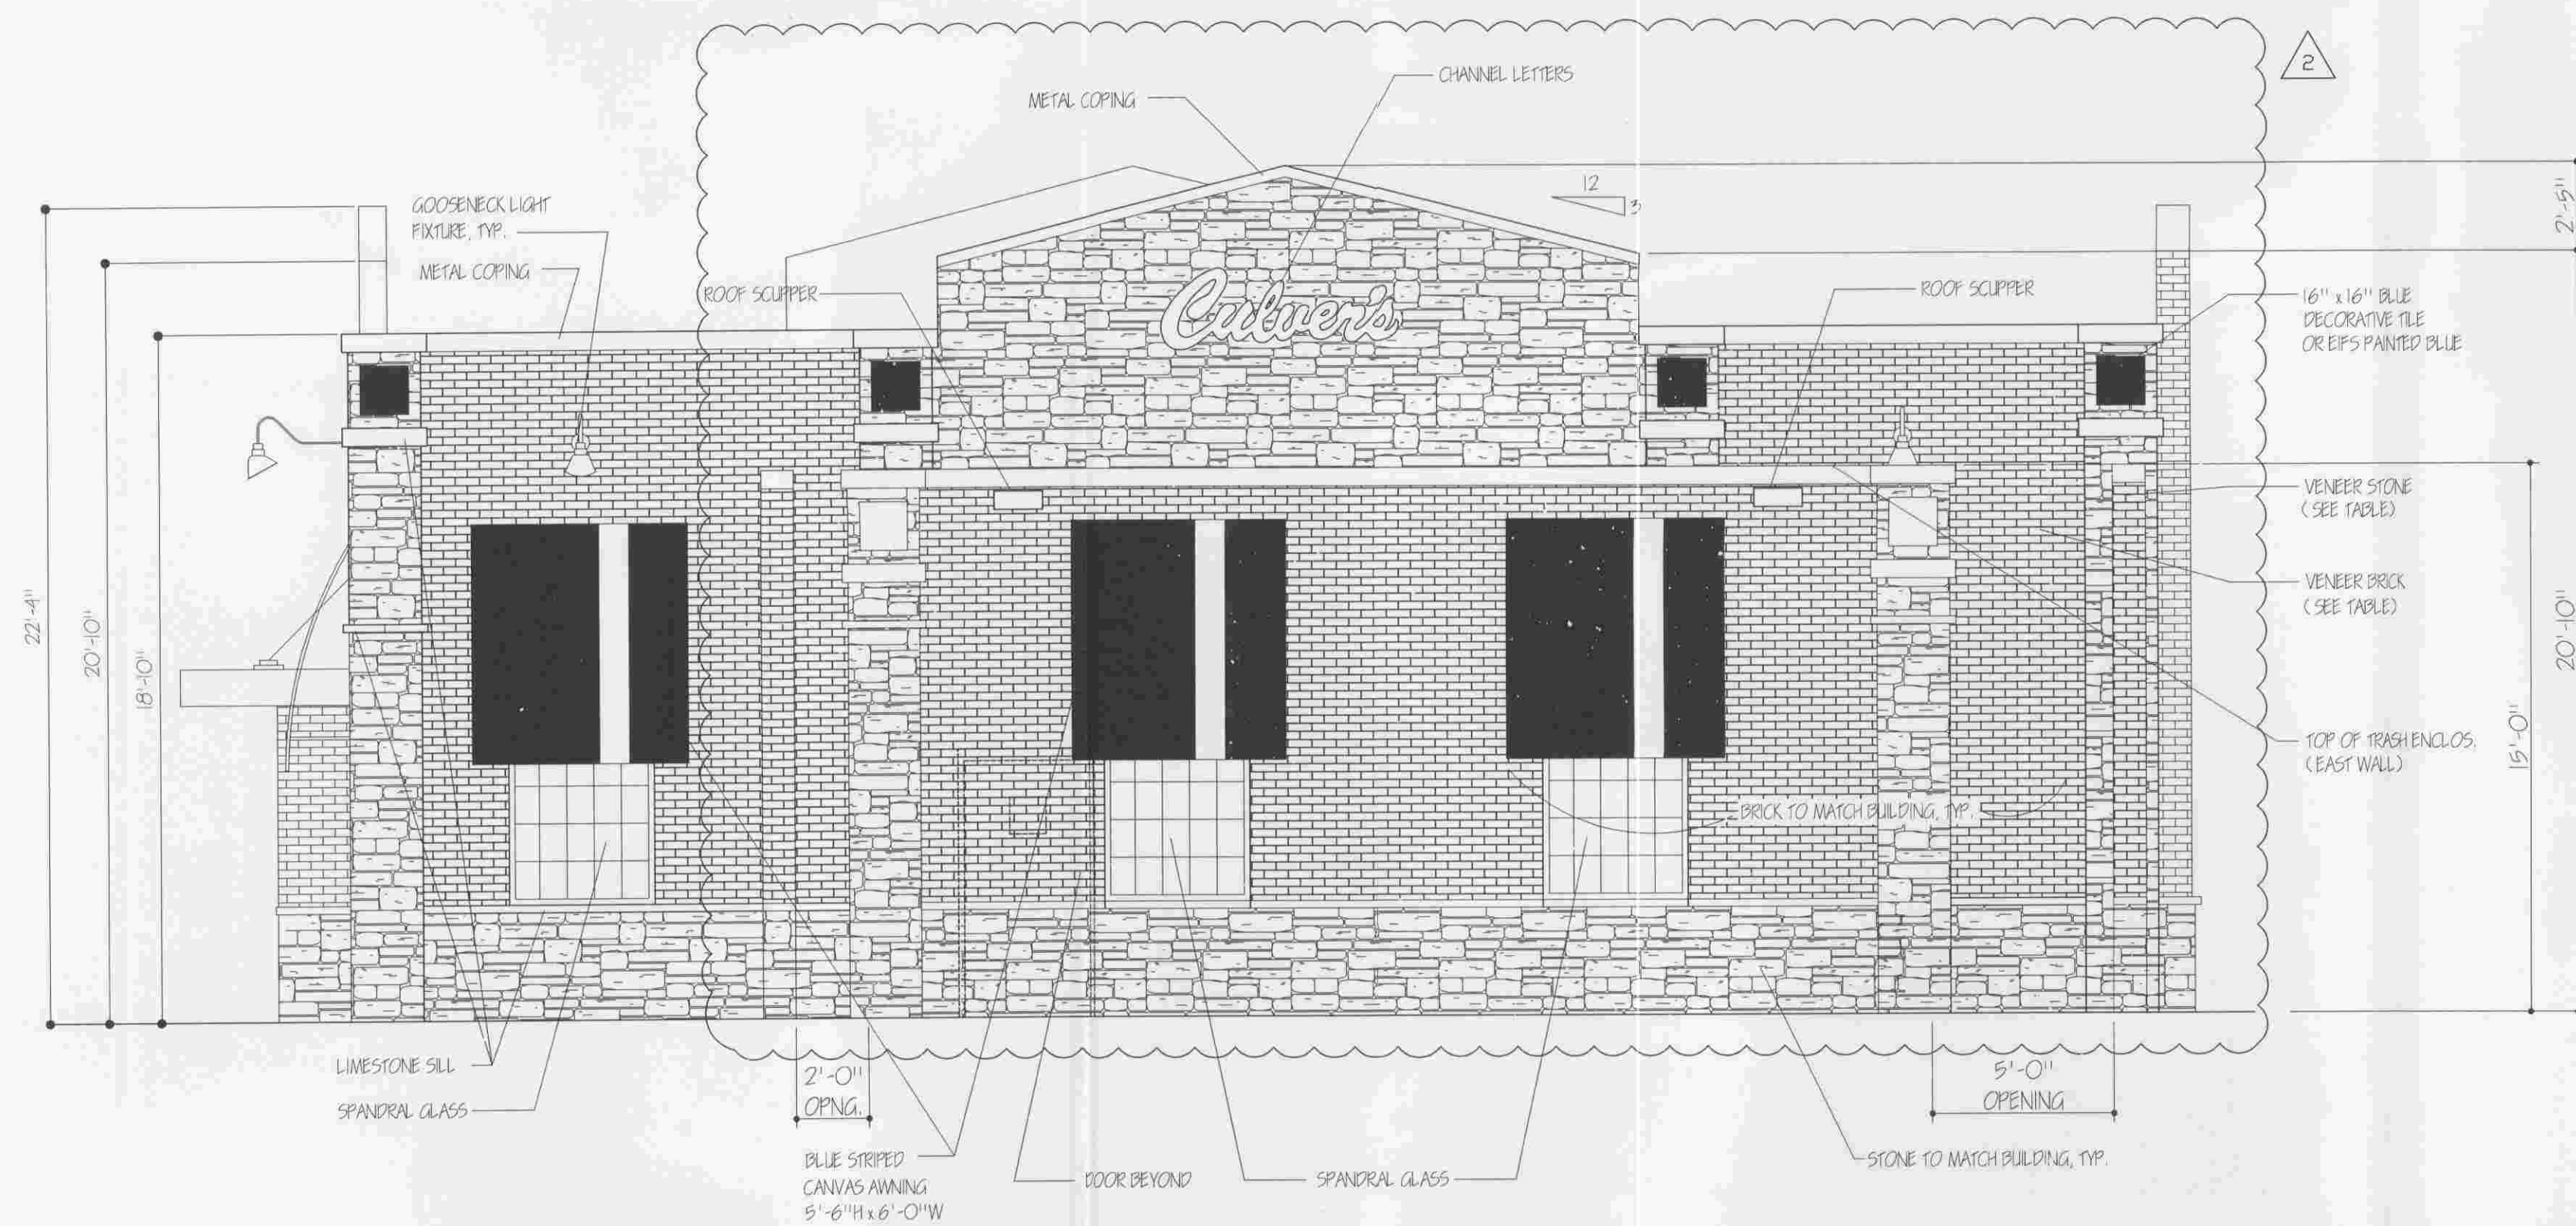

EAST ELEVATION
SCALE: 1/4" = 1'-0"

EXTERIOR MATERIALS LIST

VENEER STONE:
PRO CAST STONE - SUEDE STACKSTONE

VENEER BRICK:
"TAN" - TO BE SELECTED BY OWNER

NOTE:
ALL STACKSTONE IS REQUIRED TO BE INSTALLED USING A 1/4" MORTAR JOINTS. CONSULT WITH CFSI WITH ANY CHANGES.
* (ANY CHANGES OR ALTERNATES NEED TO BE SUBMITTED TO CFSI FOR APPROVAL)


STANDARD PROTOTYPE AWNINGS

9 - BLUE STRIPED
CANVAS AWNINGS
6'-7"H x 8'-0"W


10 - BLUE STRIPED
CANVAS AWNING
6'-7"H x 6'-0"W

1 - BLUE STRIPED
CANVAS AWNING
5'-6"H x 6'-8"W

20 - TOTAL

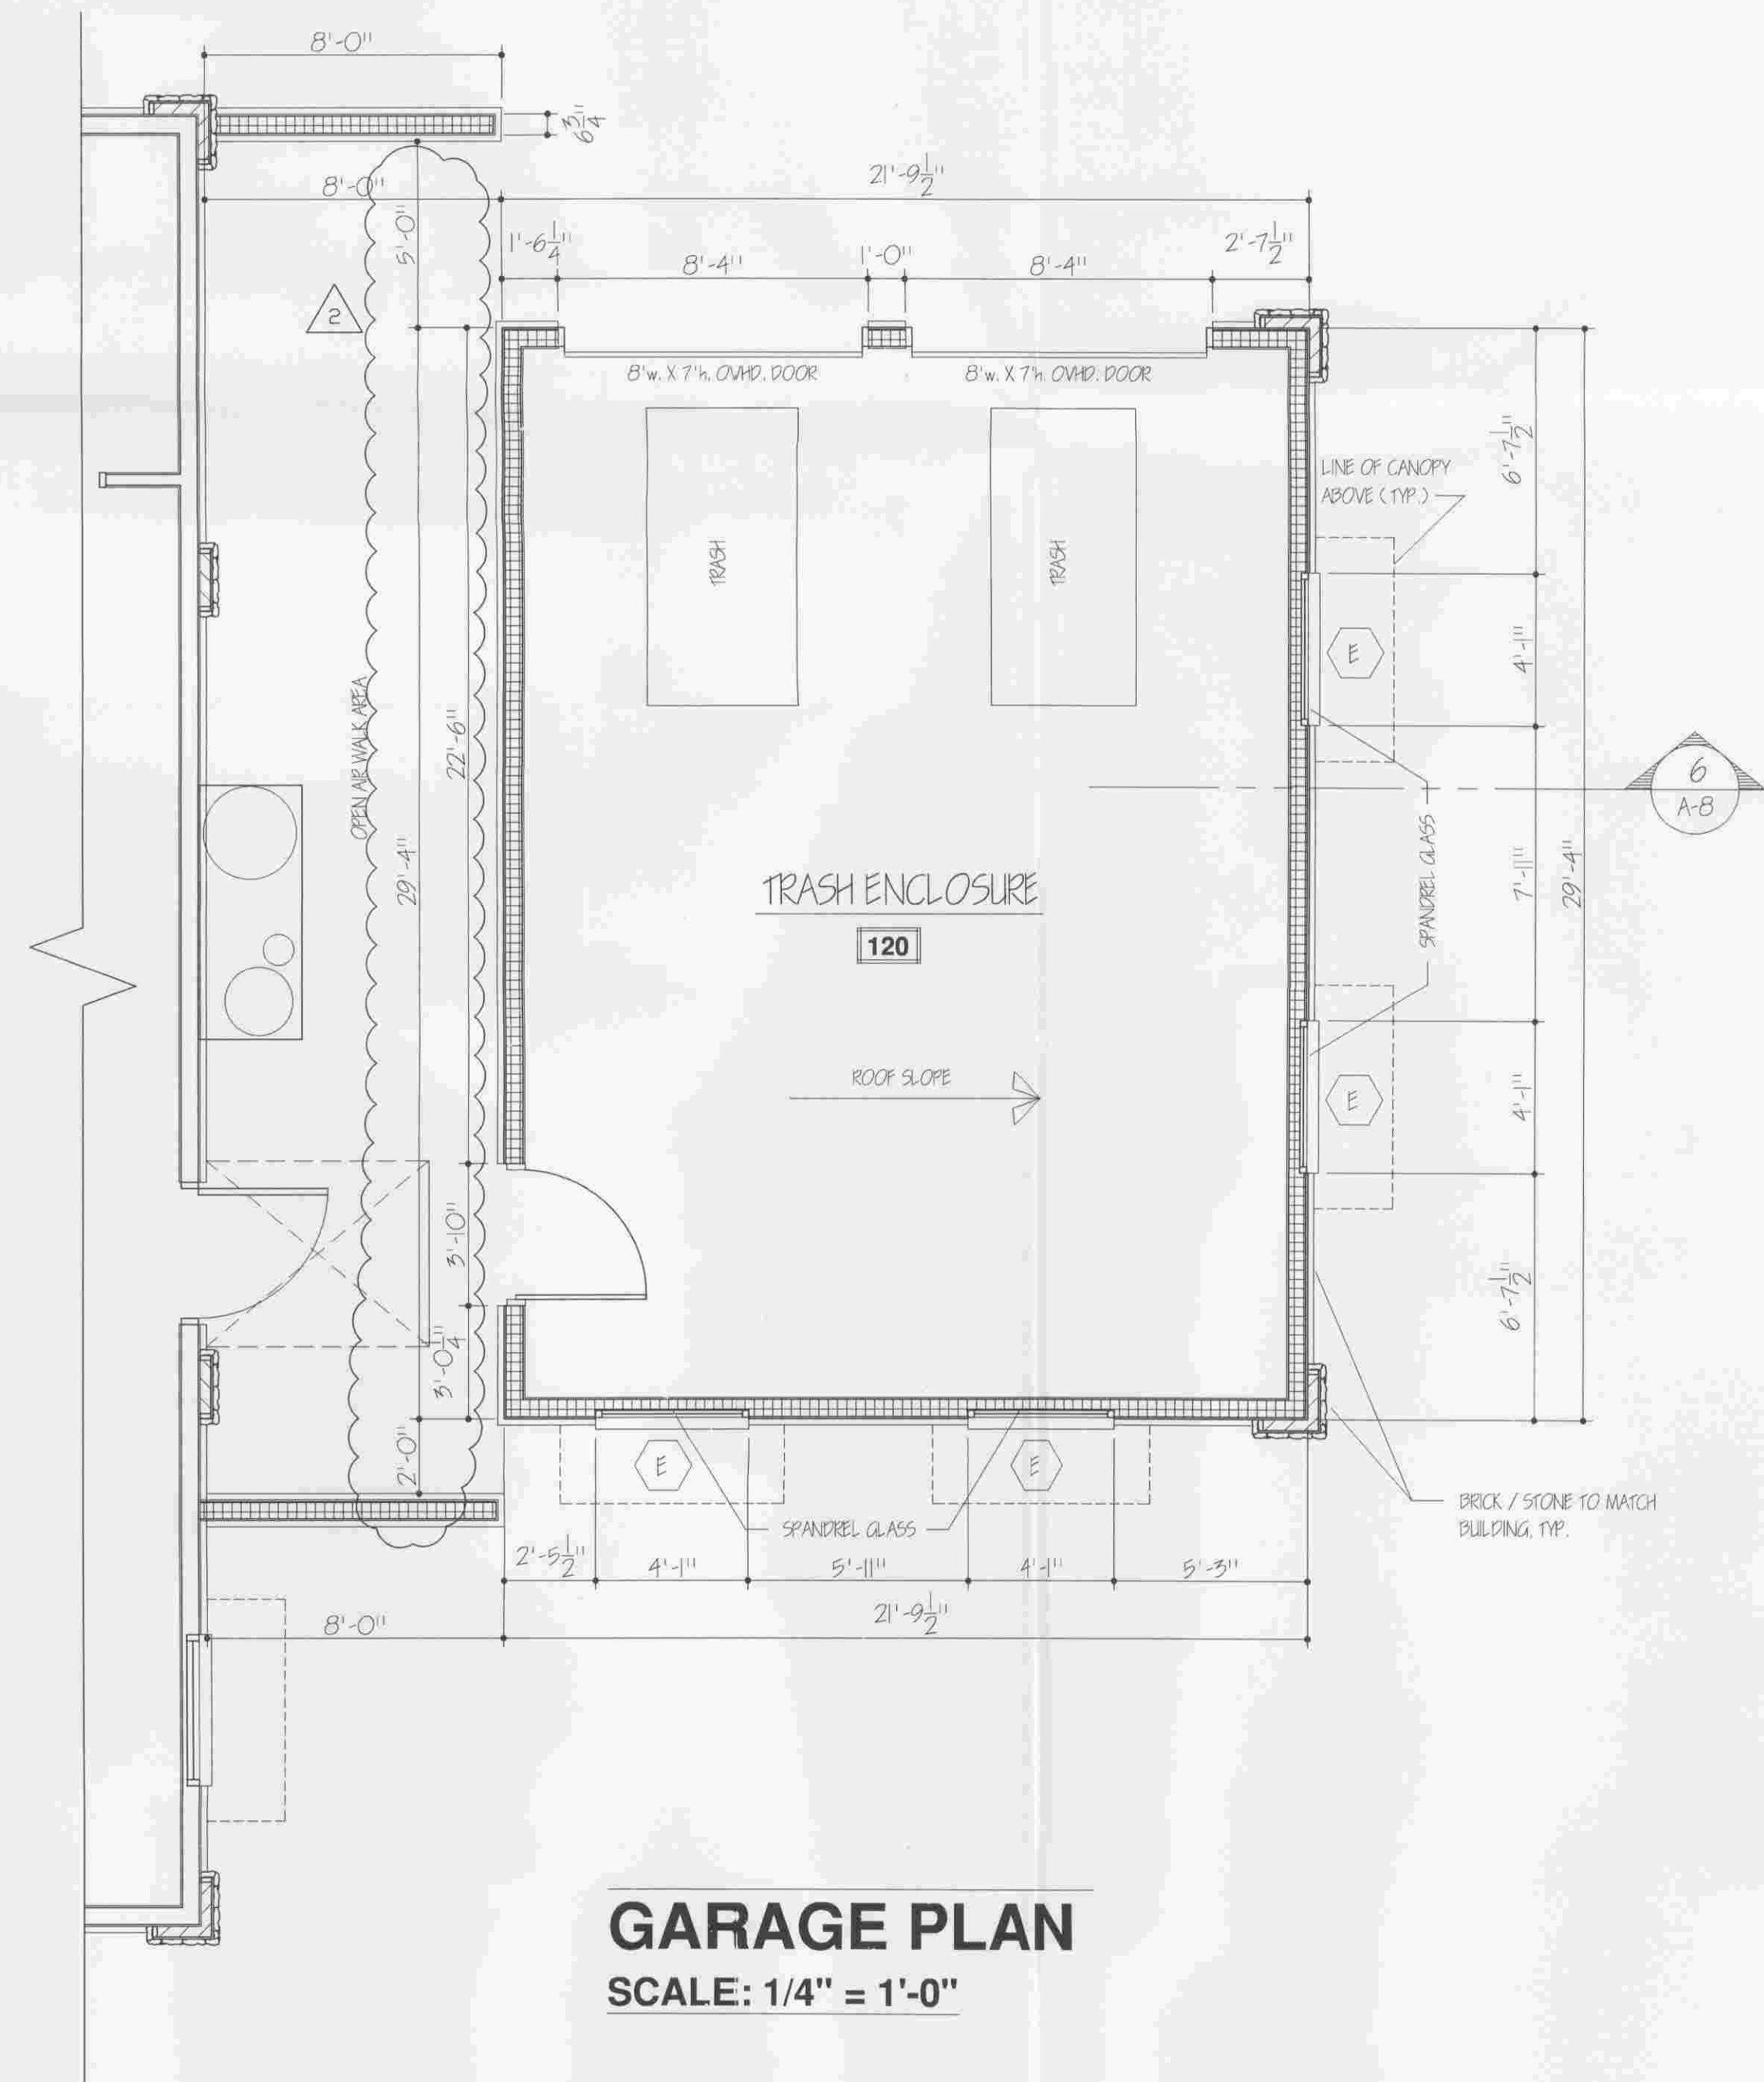

GARAGE PLAN
SCALE: 1/4" = 1'-0"

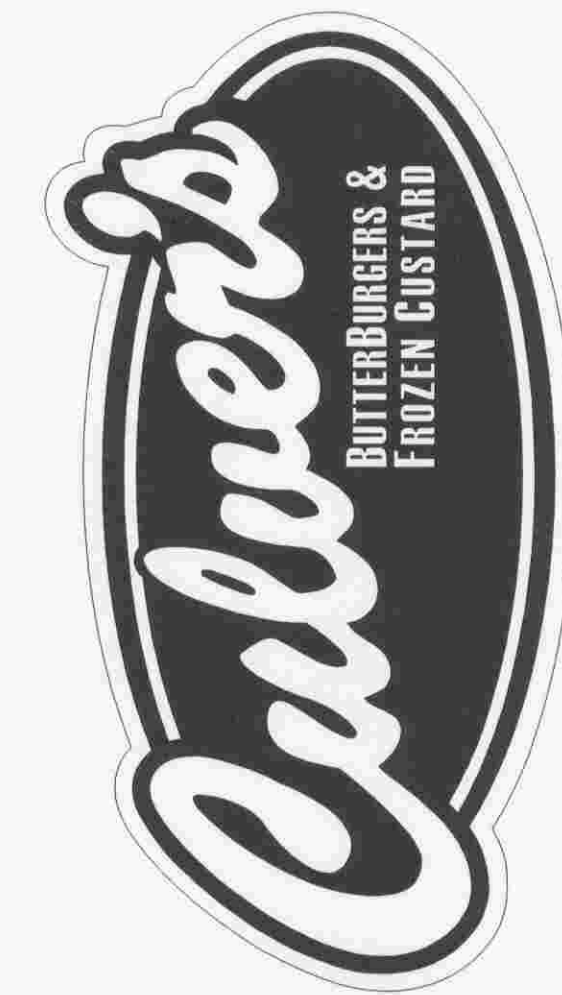

**WARREN JOHNSON
ARCHITECTS, INC.**
19 N. GREELEY STREET
PALATINE, ILLINOIS 60067
TEL. 847.359.9616
FAX 847.359.9641

ISSUE DATES / REVISIONS	
2	OWNER REVISIONS 5-27-04
1	BID/PERMIT SET 5-15-04
NO.	DESCRIPTION DATE:
© WARREN JOHNSON ARCHITECTS, INC. 2004 THESE DOCUMENTS ARE THE PROPERTY OF WARREN JOHNSON ARCHITECTS, INC. & MAY NOT BE REPRODUCED, COPIED OR REPRODUCED WITHOUT WRITTEN PERMISSION FROM THE AUTHOR.	
DRAWN BY	J. ROBERTS
CHECKED BY	W. JOHNSON
DATE	11-24-08
PROJECT NO.	08250.00

CULVER'S
9120 W. 159th STREET
ORLAND PARK, IL

EXTERIOR ELEVATIONS & GARAGE PLAN

SHEET

A-2.1

OF ELEVEN