




PROPOSED 1ST FLOOR REMODELING & ADDING 2ND FLOOR (BUILDING -B)

PROJECT ADDRESS: 16555 S. 108TH AVENUE, ORLAND PARK, IL. 60467

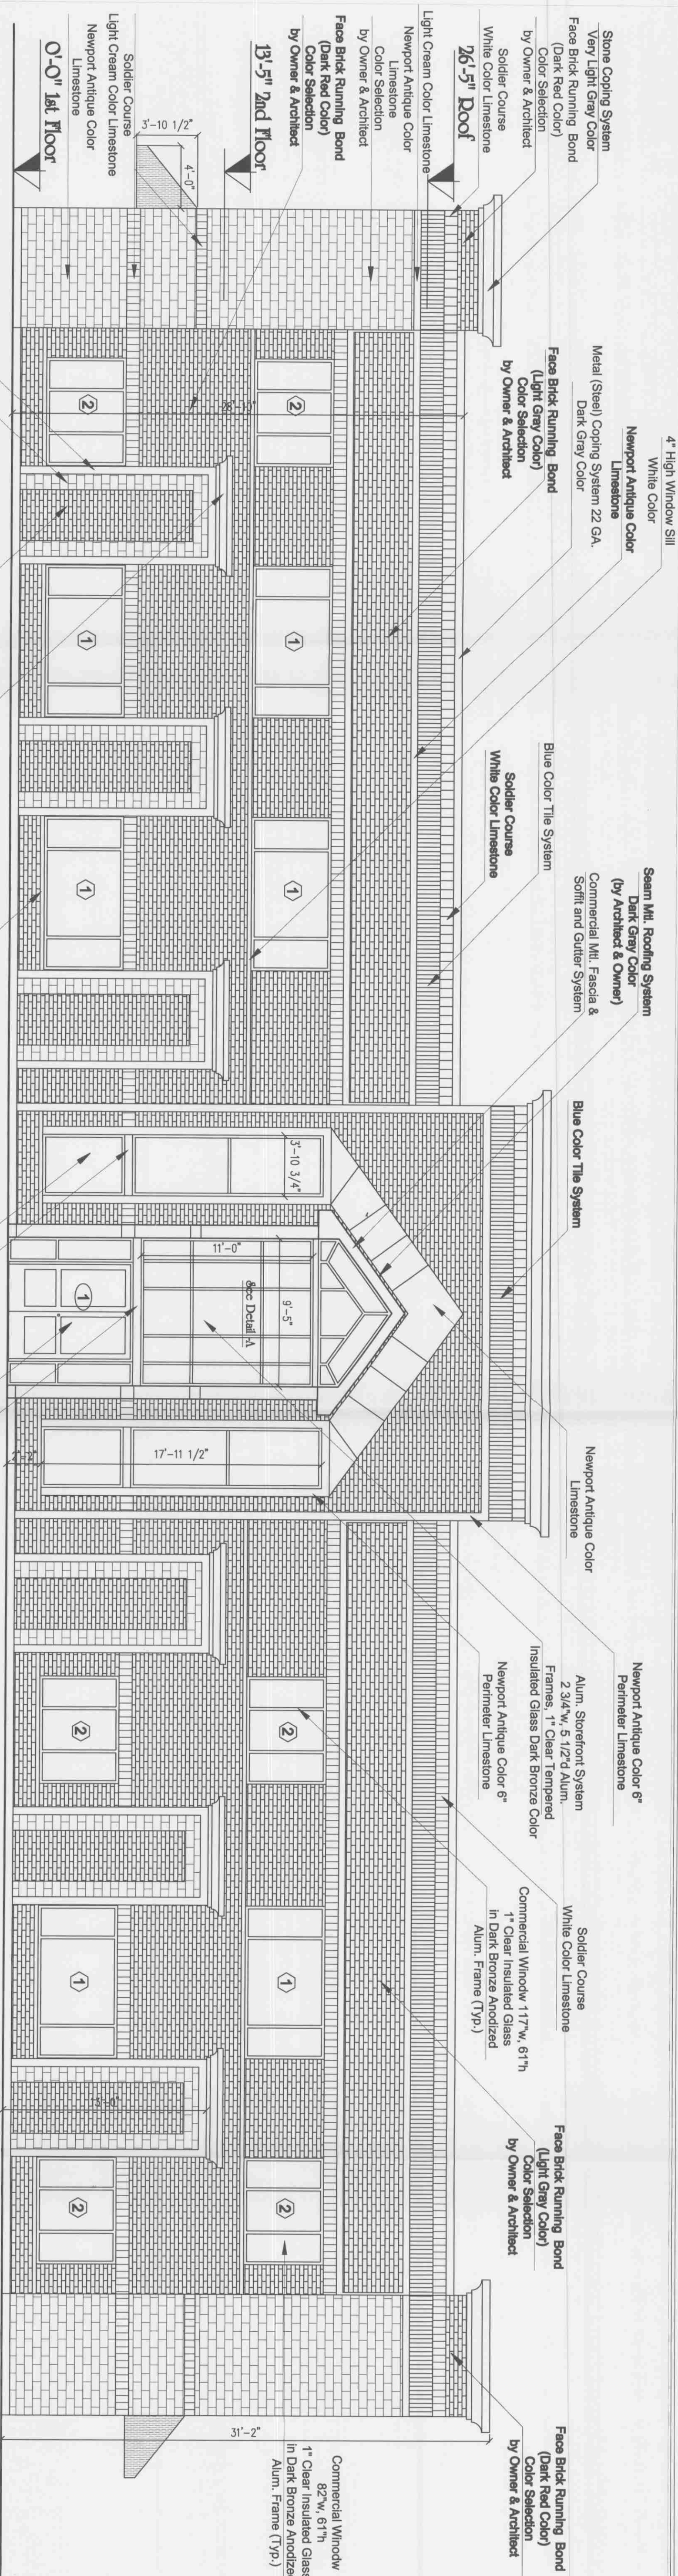

PROPOSED WEST ELEVATION

SCALE : 3/16" = 1'-0"

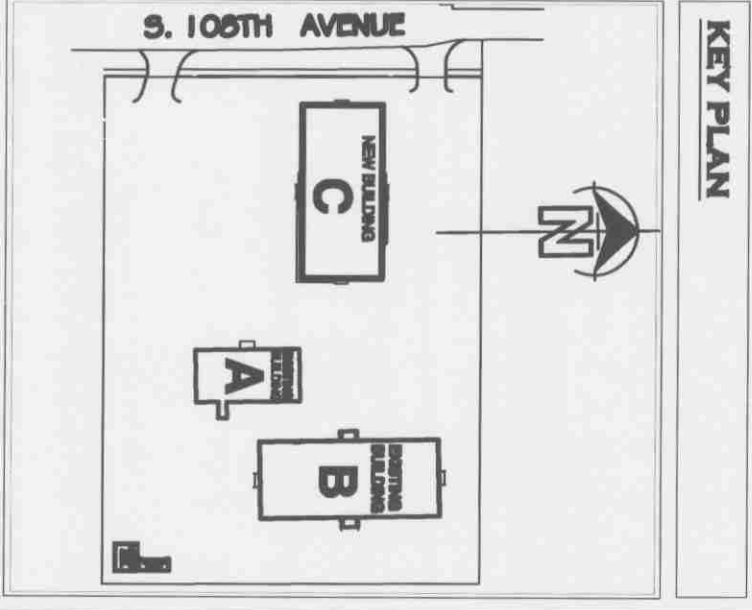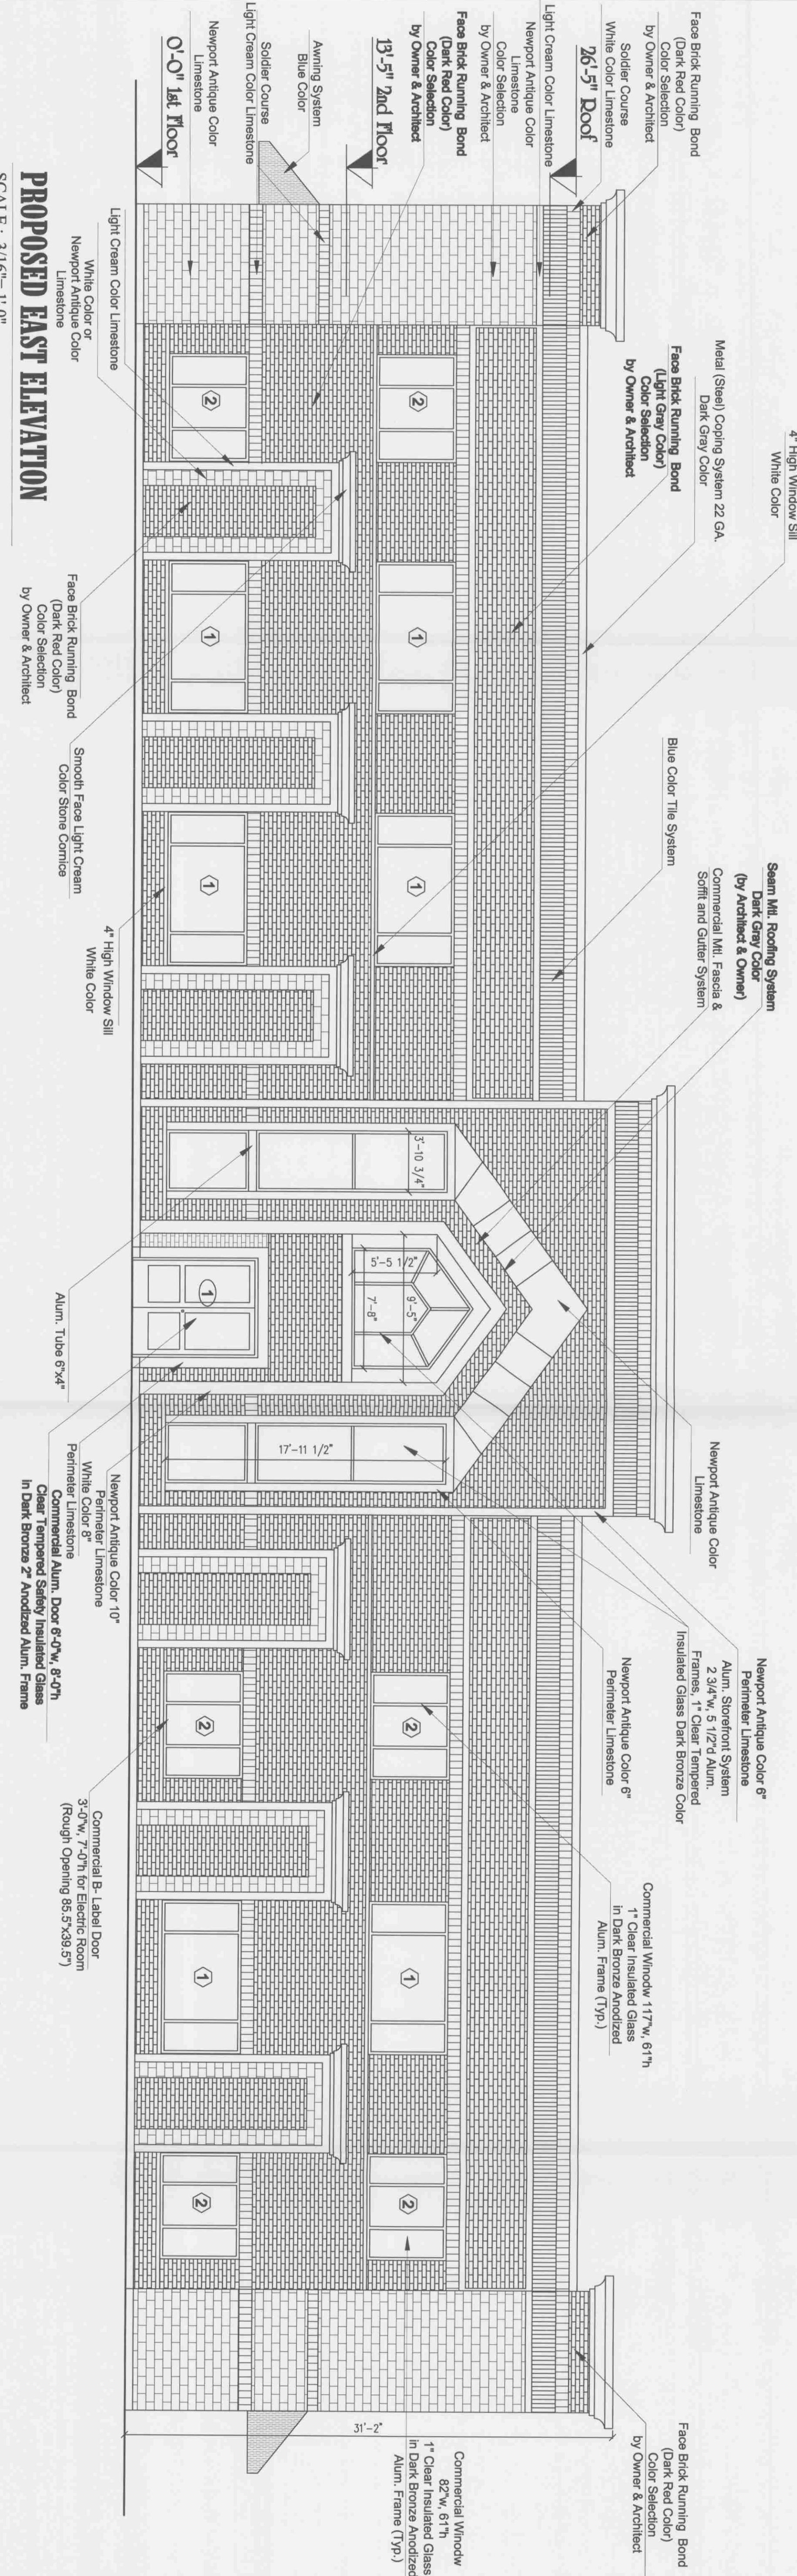

NAFE ARCHITECTS LTD.

120 W. Madison Street, # 702B
Chicago, IL 60602
Tel: 312-404-0486 Fax: 312-332-0809
www.nafearchitects.com

CLIENT NAME:
Dr. M. Kad TEL: 708-288-5130
Malik Ali TEL: 708-873-3198

PROPERTY INDEX NUMBER:

ISSUE DATES / REVISIONS	
1	PERMIT ISSUE DATE: 09-09-09
NO.	REVISION
DRAWN BY : M. NAFE	
CHECKED BY : M. Ali	
DATE : 8-25-08	
PROJECT No : 0001-92-08	

OFFICE BUILDINGS

ADDRESS: 16555 S. 108TH AVENUE, ORLAND PARK, IL. 60467

S H E E T

PROPOSED 1ST FLOOR REMODELING & ADDING 2ND FLOOR (BUILDING -B)

A-114