


Plant Schedule

Scientific Name	Common Name	Quantity	Size	Comments
Shrubs				
Hydrangea paniculata 'Limelight'	'Limelight' Hydrangea	8	5 gal. (24")	
Rosa var. 'NOA168098F'	'Flower Carpet Pink Supreme Rose'	10	3 gal.	
Syringa pubescens subsp. patula 'Miss Kim'	'Miss Kim' Lilac	6	5 gal. (24")	
Taxus x media 'Tauntonii'	'Tauntoni' Yew	6	18" B+B	
Perennials and Grasses				
Allium lusitanicum 'Peek-a-boo'	Allium 'Peek-a-boo'	32	1 gal.	
Coreopsis 'Crème Brûlée'	Coreopsis 'Crème Brûlée'	12	1 gal.	
Geranium macrorrhizum 'Bevan's Variety'	Geranium 'Bevan's Variety'	28	1 gal.	
Panicum virgatum 'Northwind'	'Northwind' Switchgrass	1	1 gal.	
Groundcover				
Euonymus fortunei var. 'Coloratus'	Purpleleaf Wintercreeper	53	24"/l.	planted 12' o.c.

Planting Details

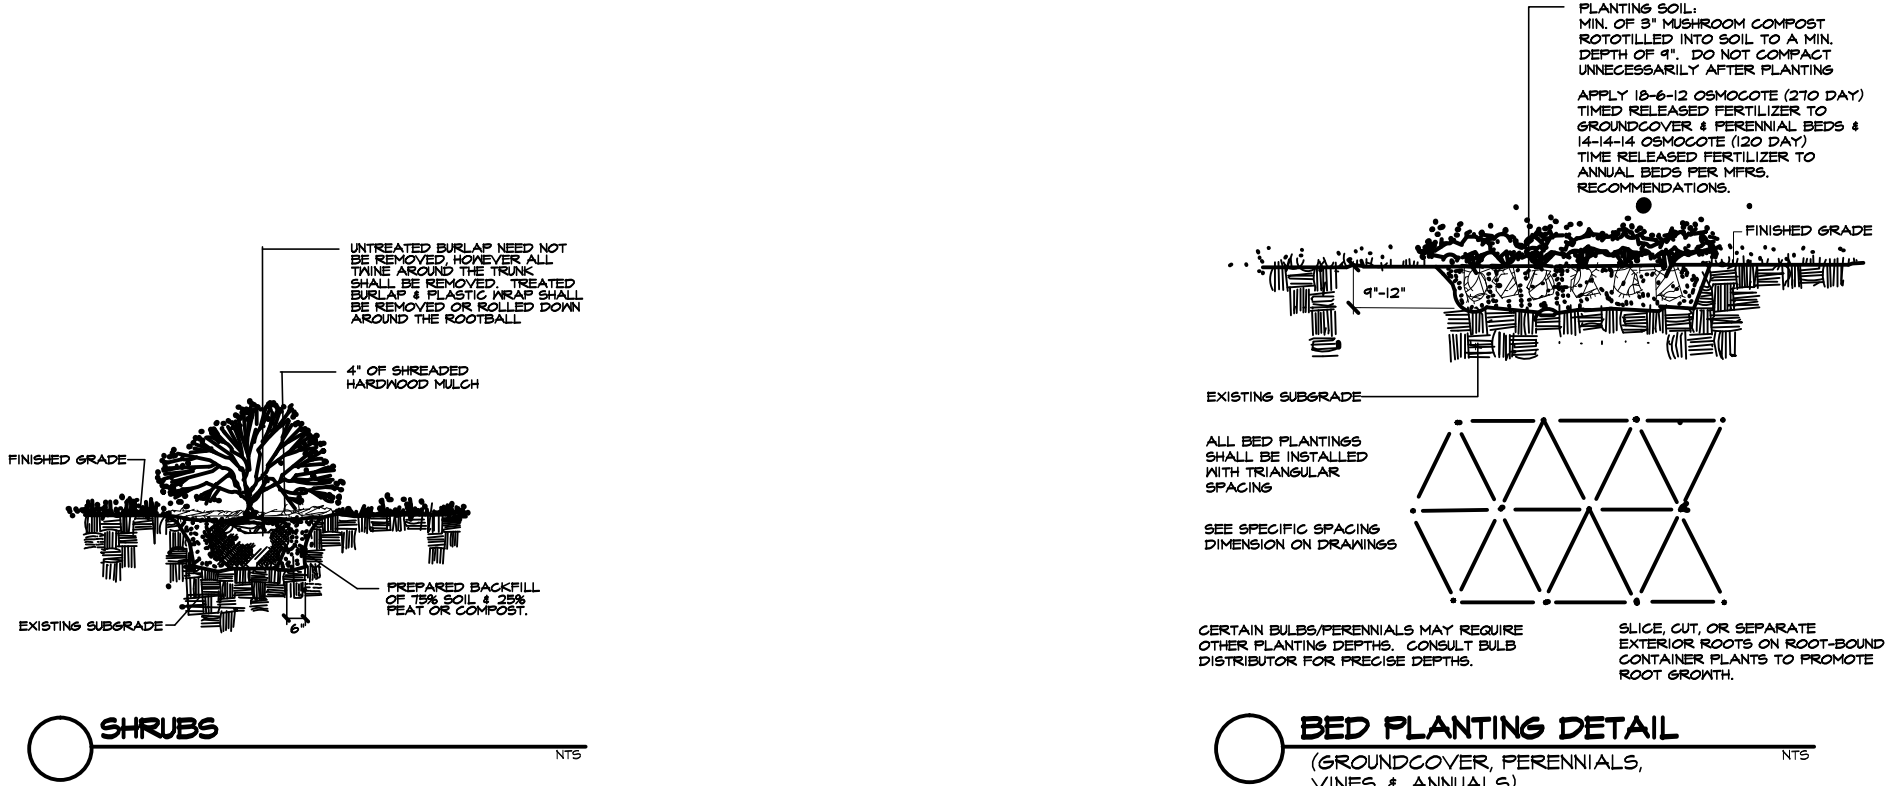

Plant Notes

1. The contractor shall provide and install all plant materials in quantities sufficient to complete the planting shown on the drawing, unless noted otherwise. All plants shall comply with the requirements of the current American Standard for Nursery Stock, published by the American Association of Nurserymen. Plants shall meet size, genus, species, and variety. Plants shall be in good health, free of disease, insects and defects. No "Park Grade" material shall be accepted. Plants may be substituted upon the approval of the Landscape Architect or the governing municipality prior to installation.

2. All plants shall be watered during the first 24-hour period after installation. Contractor is responsible for watering sod and seed areas until first mowing. A schedule must be agreed upon with the owner, before sod is installed, of whom, when and how sod is to be properly watered. The contractor is responsible for site visits to ensure the proper watering is being done for establishment and health of sod.

3. Plants shall be balled and burlapped or container grown as specified. No root bound material shall be accepted and all wrapping material made of synthetics or plastics shall be removed at the time of planting. It is the contractor's option to roll back burlap from the top of the ball.

4. All shrub beds and tree rings shall receive 4" depth of shredded hardwood mulch. All new tree rings shall be 5' in diameter. All perennials shall receive 2" depth of hardwood mulch.

5. All plants shall be set plumb. It is the contractors option to stake deciduous tree, but it is also the contractor's responsibility to ensure plants remain plumb until the end of the guarantee period. All deciduous trees shall be wrapped to prevent winter damage, which shall be removed after the first winter by the installing contractor. All evergreen trees must be staked.

6. Prune, thin out, and shape new plants in accordance with standard horticultural practices to retain their natural character. Do not cut tree leader, but be sure to remove any injured, damaged, dead, or crossed branches from the plant at the time of installation. All plant material shall be planted to finished grade equivalent to the plant's original grade before digging.

7. All ground cover and flowerbeds shall receive a 6" depth of organic compost, which shall be rototilled into the existing topsoil utilizing two lifts. Trees and shrubs shall be back filled with good existing topsoil.

8. The contractor shall locate the existence of all underground utilities prior to starting. The contractor must also keep the pavement and work area in a neat and orderly condition throughout the construction process.

9. Owner shall provide contractor with finish grade from the approved grading plan to a tenth of an inch with sufficient quality topsoil. If imported topsoil is required it shall be done at the owners expense. The general contractor should remove all building construction debris. The landscape contractor should be responsible for landscape debris removal.

10. Seed turf areas shall extend to encompass all disturbed areas as a result of the proposed construction

11. All edging to be a spaded natural edge, no steel or plastic edging shall be used unless otherwise noted.

12. Information contained in "Plan Notes" take precedence over other information.

13. All sizes of plant material listed within the Plant Requirements and Schedule shall be the height at the time of installation

NOTE: ALL TREES AND SHRUBS SHALL BE PLANTED NO LESS THAN 10' HORIZONTALLY FROM UTILITY STRUCTURES

Requirements

SECTION 6-305. LANDSCAPE AND TREE PRESERVATION.

5. Foundation and Interior Landscape.

a. Foundation Landscaping.

- General. Foundation landscape areas shall be provided to enhance architectural features, integrate a building(s) with the site and add visual interest to large expanses of building walls.
- Requirements.
 - A minimum seven (7) foot wide foundation landscape area shall be provided along fifty percent (50%) of all building facades not fronting a public street, except where building access walkways/driveways or emergency service connections are necessary. (Length of addition - 219 lf = 110 lf of foundation landscape required, 110 lf provided)

iv. Foundation planting beds shall consist of a combination of trees, shrubs, ornamental grasses, perennials and groundcovers. The majority of required foundation trees, shrubs and ornamental grasses shall provide year-round visual interest. (a combination of shrubs, ornamental grasses, perennials and groundcovers provided)

Concept Image of Drainage Inlet Treatment



CLARENCE DAVIDS & COMPANY
23900 W. 127th Street - Plainfield, IL 60585
(815) 439 - 1177 office (815) 439 - 2291 fax
clarencedavids.com

Asburn Baptist Church - Teen Addition
15401 Wolf Road
Orland Park, IL

Details

Scale: 1" = 10'-0"

Proj. #: 19.1296.FV-sb	Date: 1/22/19
Sheet: 2 of 2	Revised: in 1/23/19
Drawn By: SB	Revised: in 3/12/19
Account Rep: AW	