

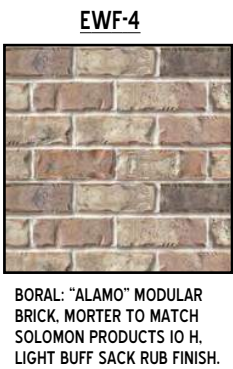






C519 ORLAND PARK P4-V ELEVATIONS - OPTION A

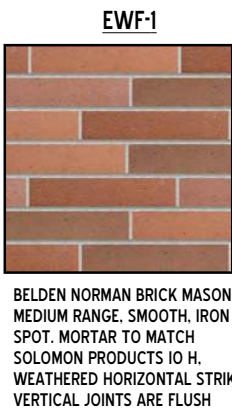

ALL SIGNAGE IS
A DEFERRED
SUBMITTAL

MATERIAL FINISHES

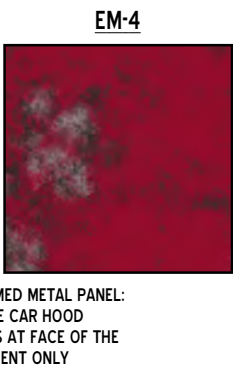

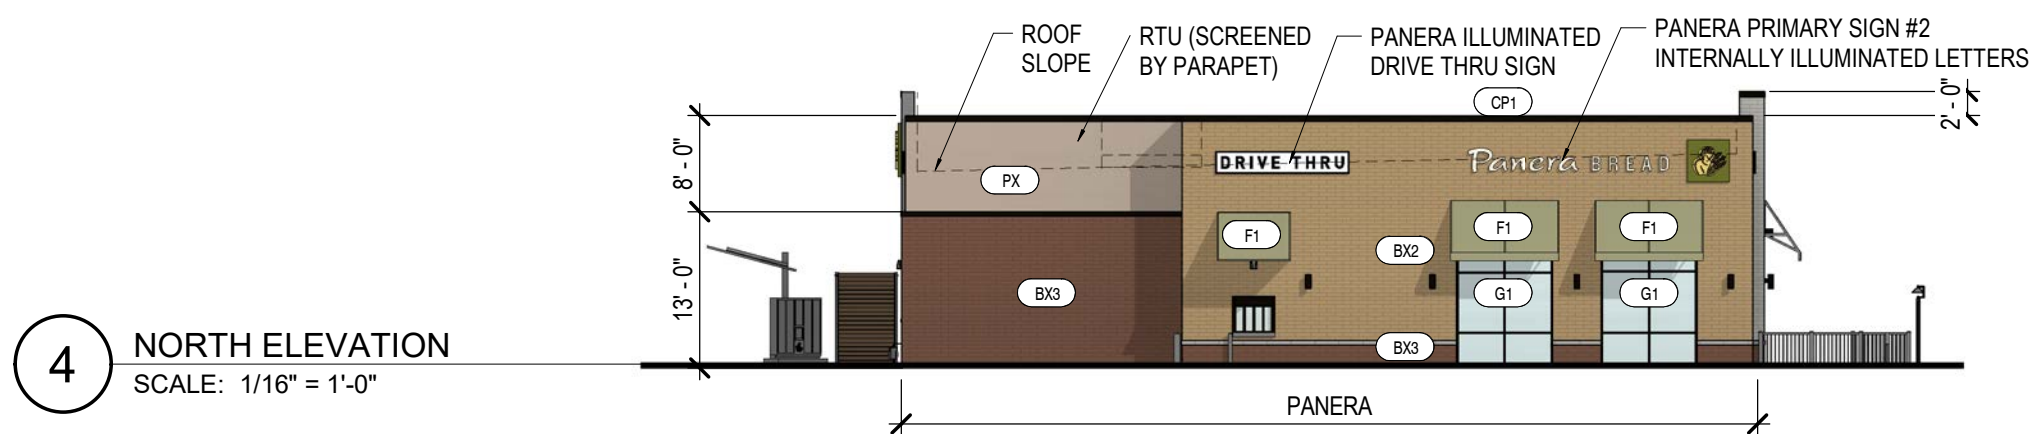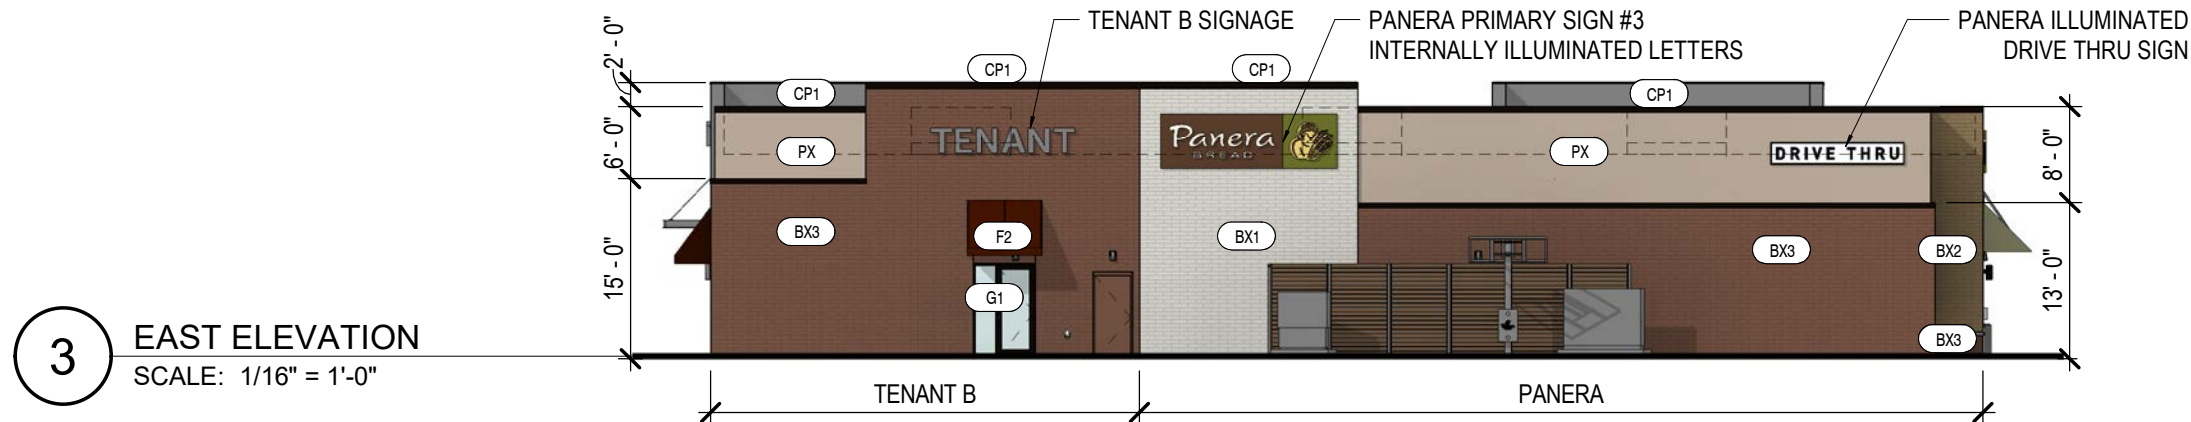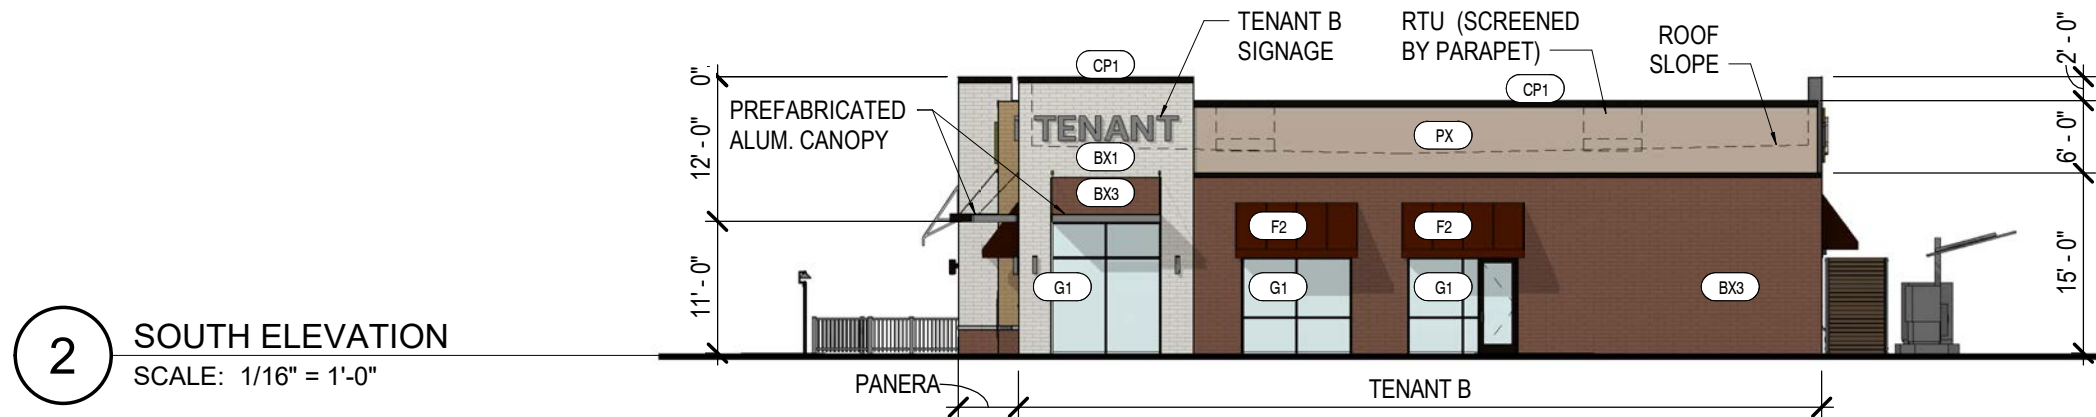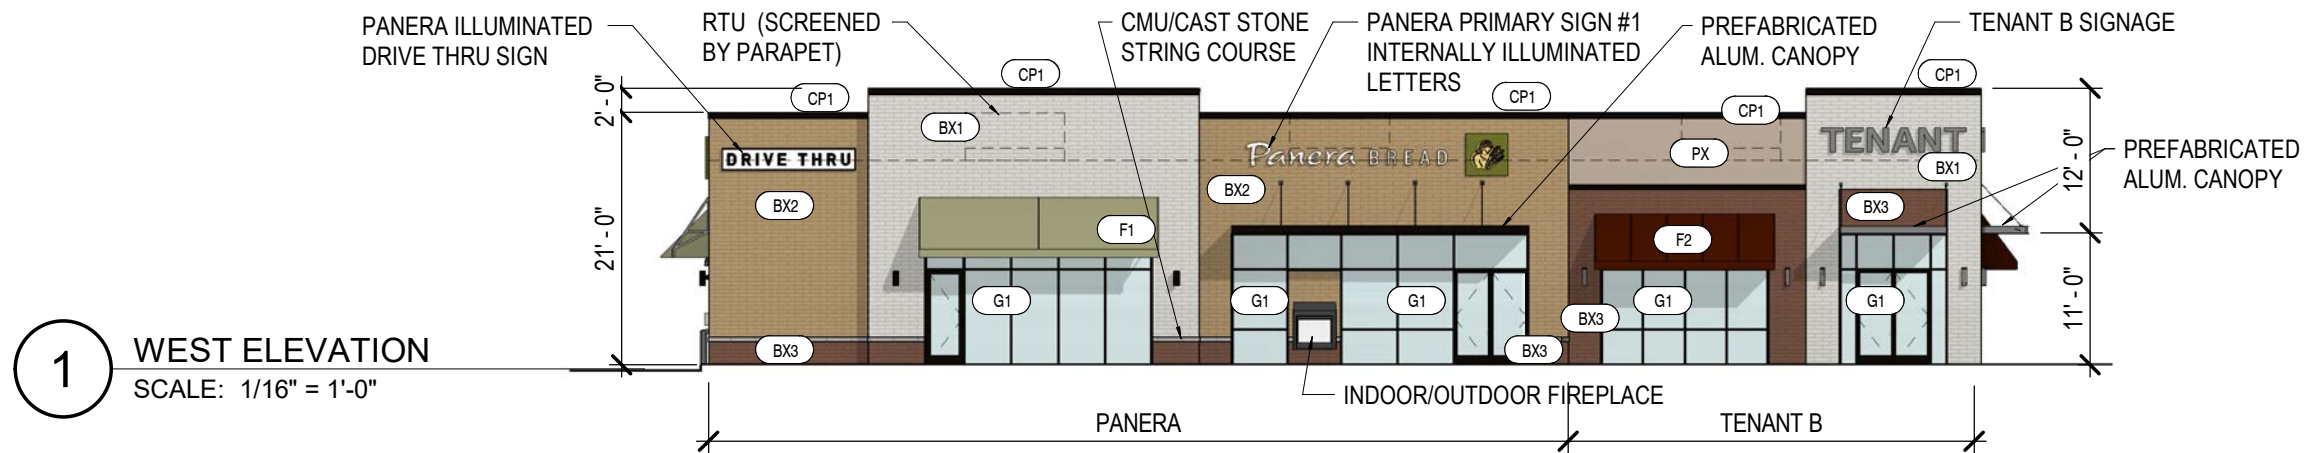

EXTERIOR MATERIALS:

- (BX1) HARVARD BRIK COLOR: MONUMENTAL WHITE SMOOTH
- (BX2) HARVARD BRIK COLOR: BUTTERNUT SILK
- (BX3) HARVARD BRIK COLOR: MESABA
- (PX) EIFS, FINE SAND FINISH. COLOR: ROCKY ROAD
- (G1) ALUM. STOREFRONT, COLOR: DARK BRONZE ANODIZED
- (F1) FABRIC AWNING, COLOR: 'UNITY LEAF' FABRIC
- (F2) FABRIC AWNING, COLOR: TBD
- (CP1) COPING: PRE-FINISHED, COLOR: DARK BRONZE



OKW ARCHITECTS
600 W. Jackson, Suite 250
Chicago, IL 60661

SCALE: 1/16" = 1'-0"
0' 4' 8' 16'







KEY DEVELOPMENT
PARTNERS, LLC

LAGRANGE SQUARE

45 ORLAND SQUARE DRIVE ORLAND PARK, IL

REV: 10/15/2020 Project #: 19083

A-1

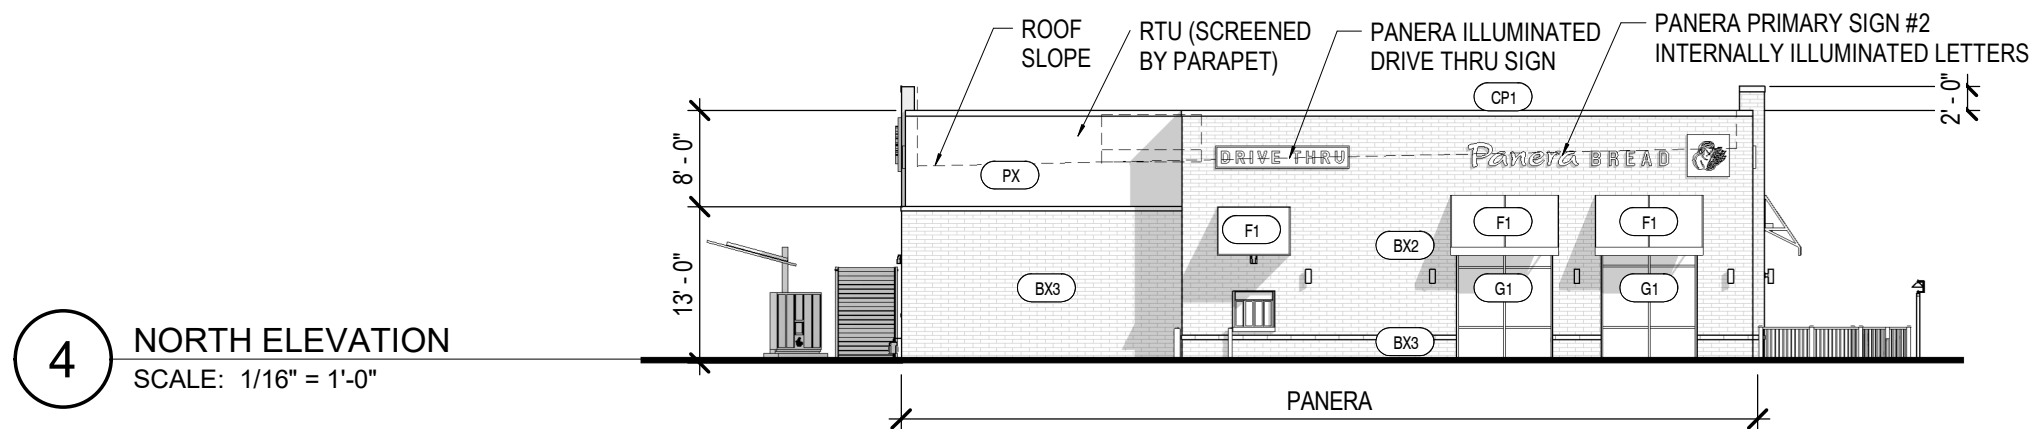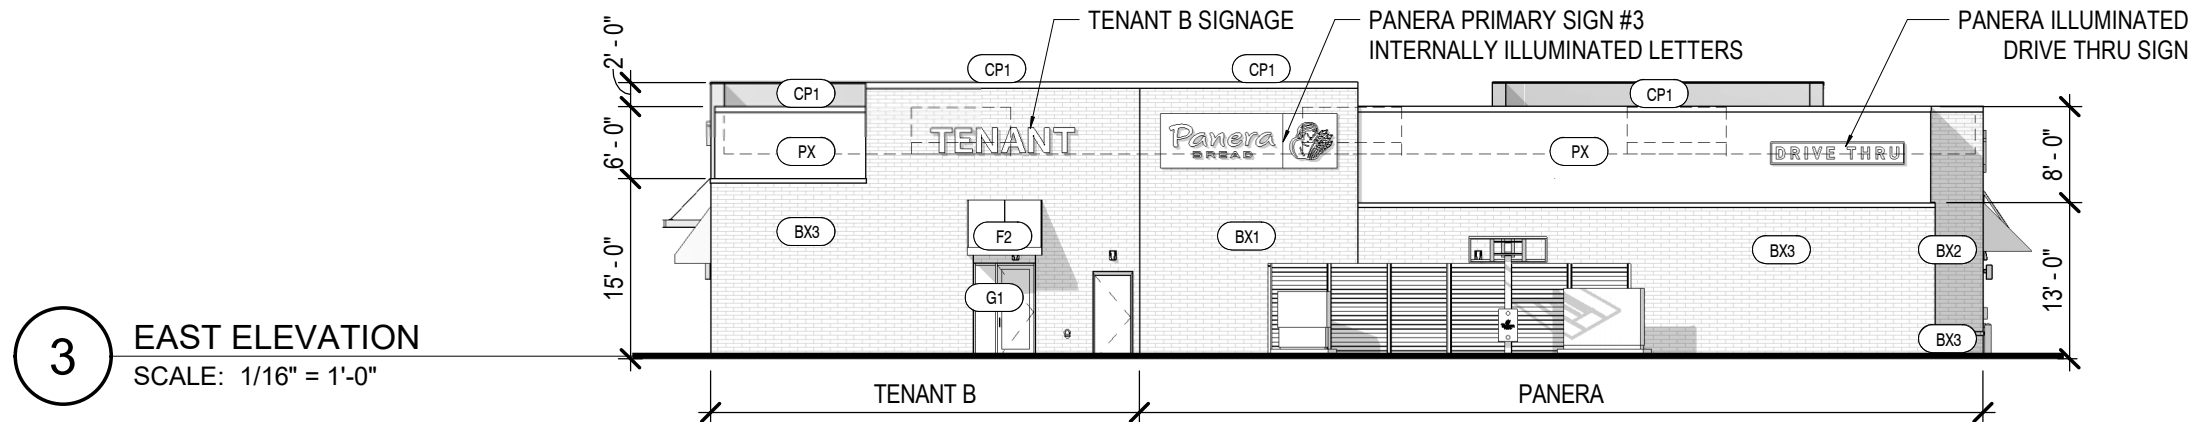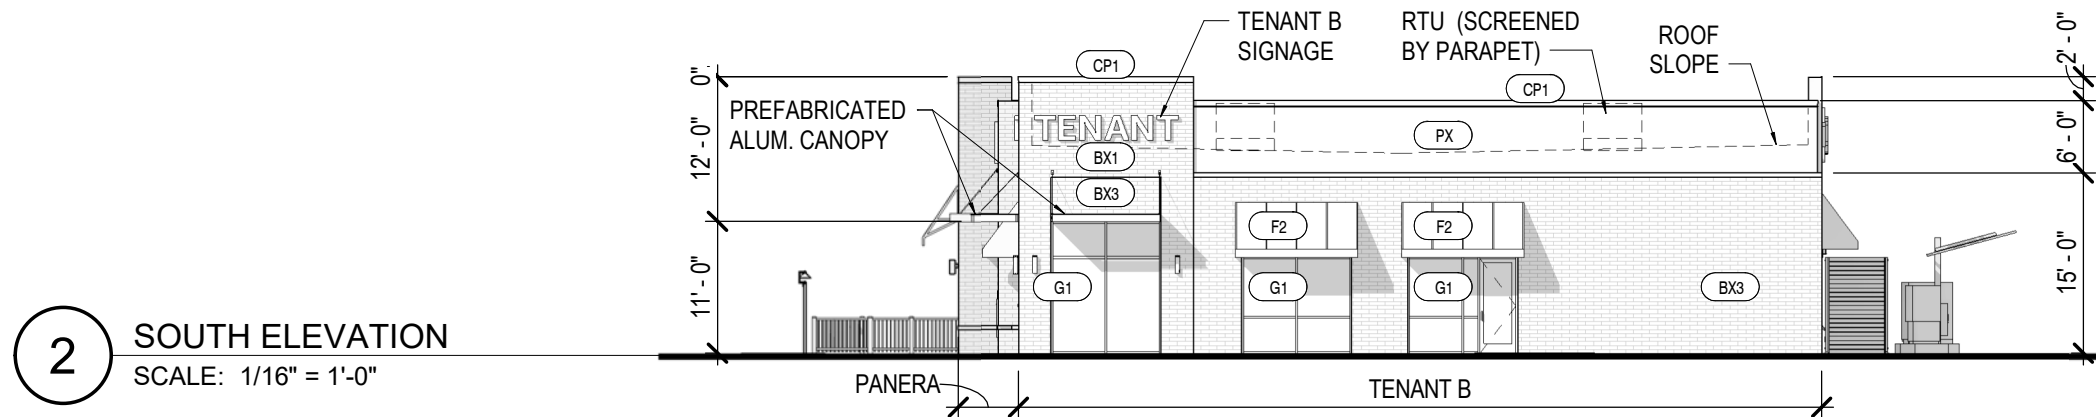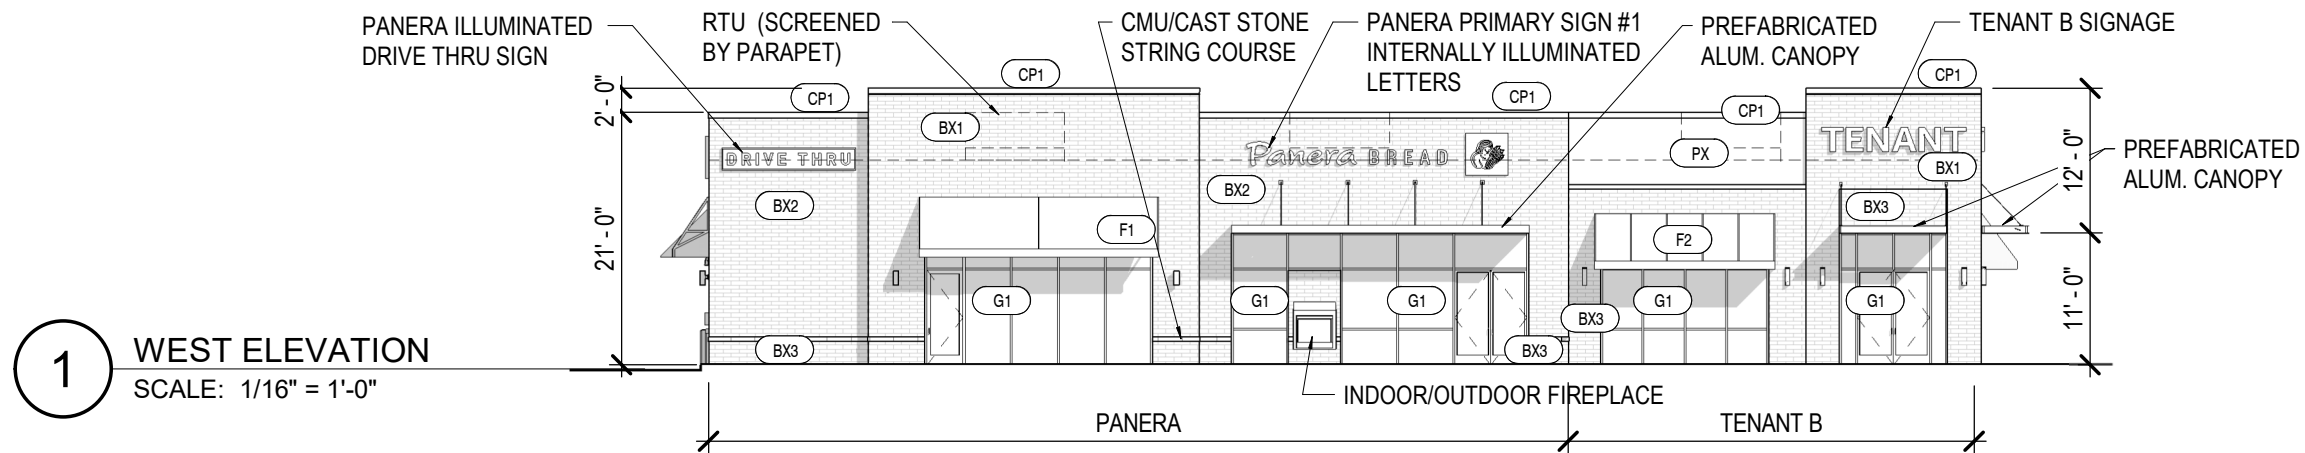

EXTERIOR MATERIALS:

- (BX1) HARVARD BRIK COLOR: MONUMENTAL WHITE SMOOTH
- (BX2) HARVARD BRIK COLOR: BUTTERNUT SILK
- (BX3) HARVARD BRIK COLOR: MESABA
- (PX) EIFS, FINE SAND FINISH. COLOR: ROCKY ROAD
- (G1) ALUM. STOREFRONT, COLOR: DARK BRONZE ANODIZED
- (F1) FABRIC AWNING, COLOR: 'UNITY LEAF' FABRIC
- (F2) FABRIC AWNING, COLOR: TBD
- (CP1) COPING: PRE-FINISHED, COLOR: DARK BRONZE



OKW ARCHITECTS
600 W. Jackson, Suite 250
Chicago, IL 60661

SCALE: 1/16" = 1' 0"
0' 4' 8' 16'




KEY DEVELOPMENT
PARTNERS, LLC

LAGRANGE SQUARE

45 ORLAND SQUARE DRIVE ORLAND PARK, IL

REV: 10/15/2020 Project #: 19083


A-1A

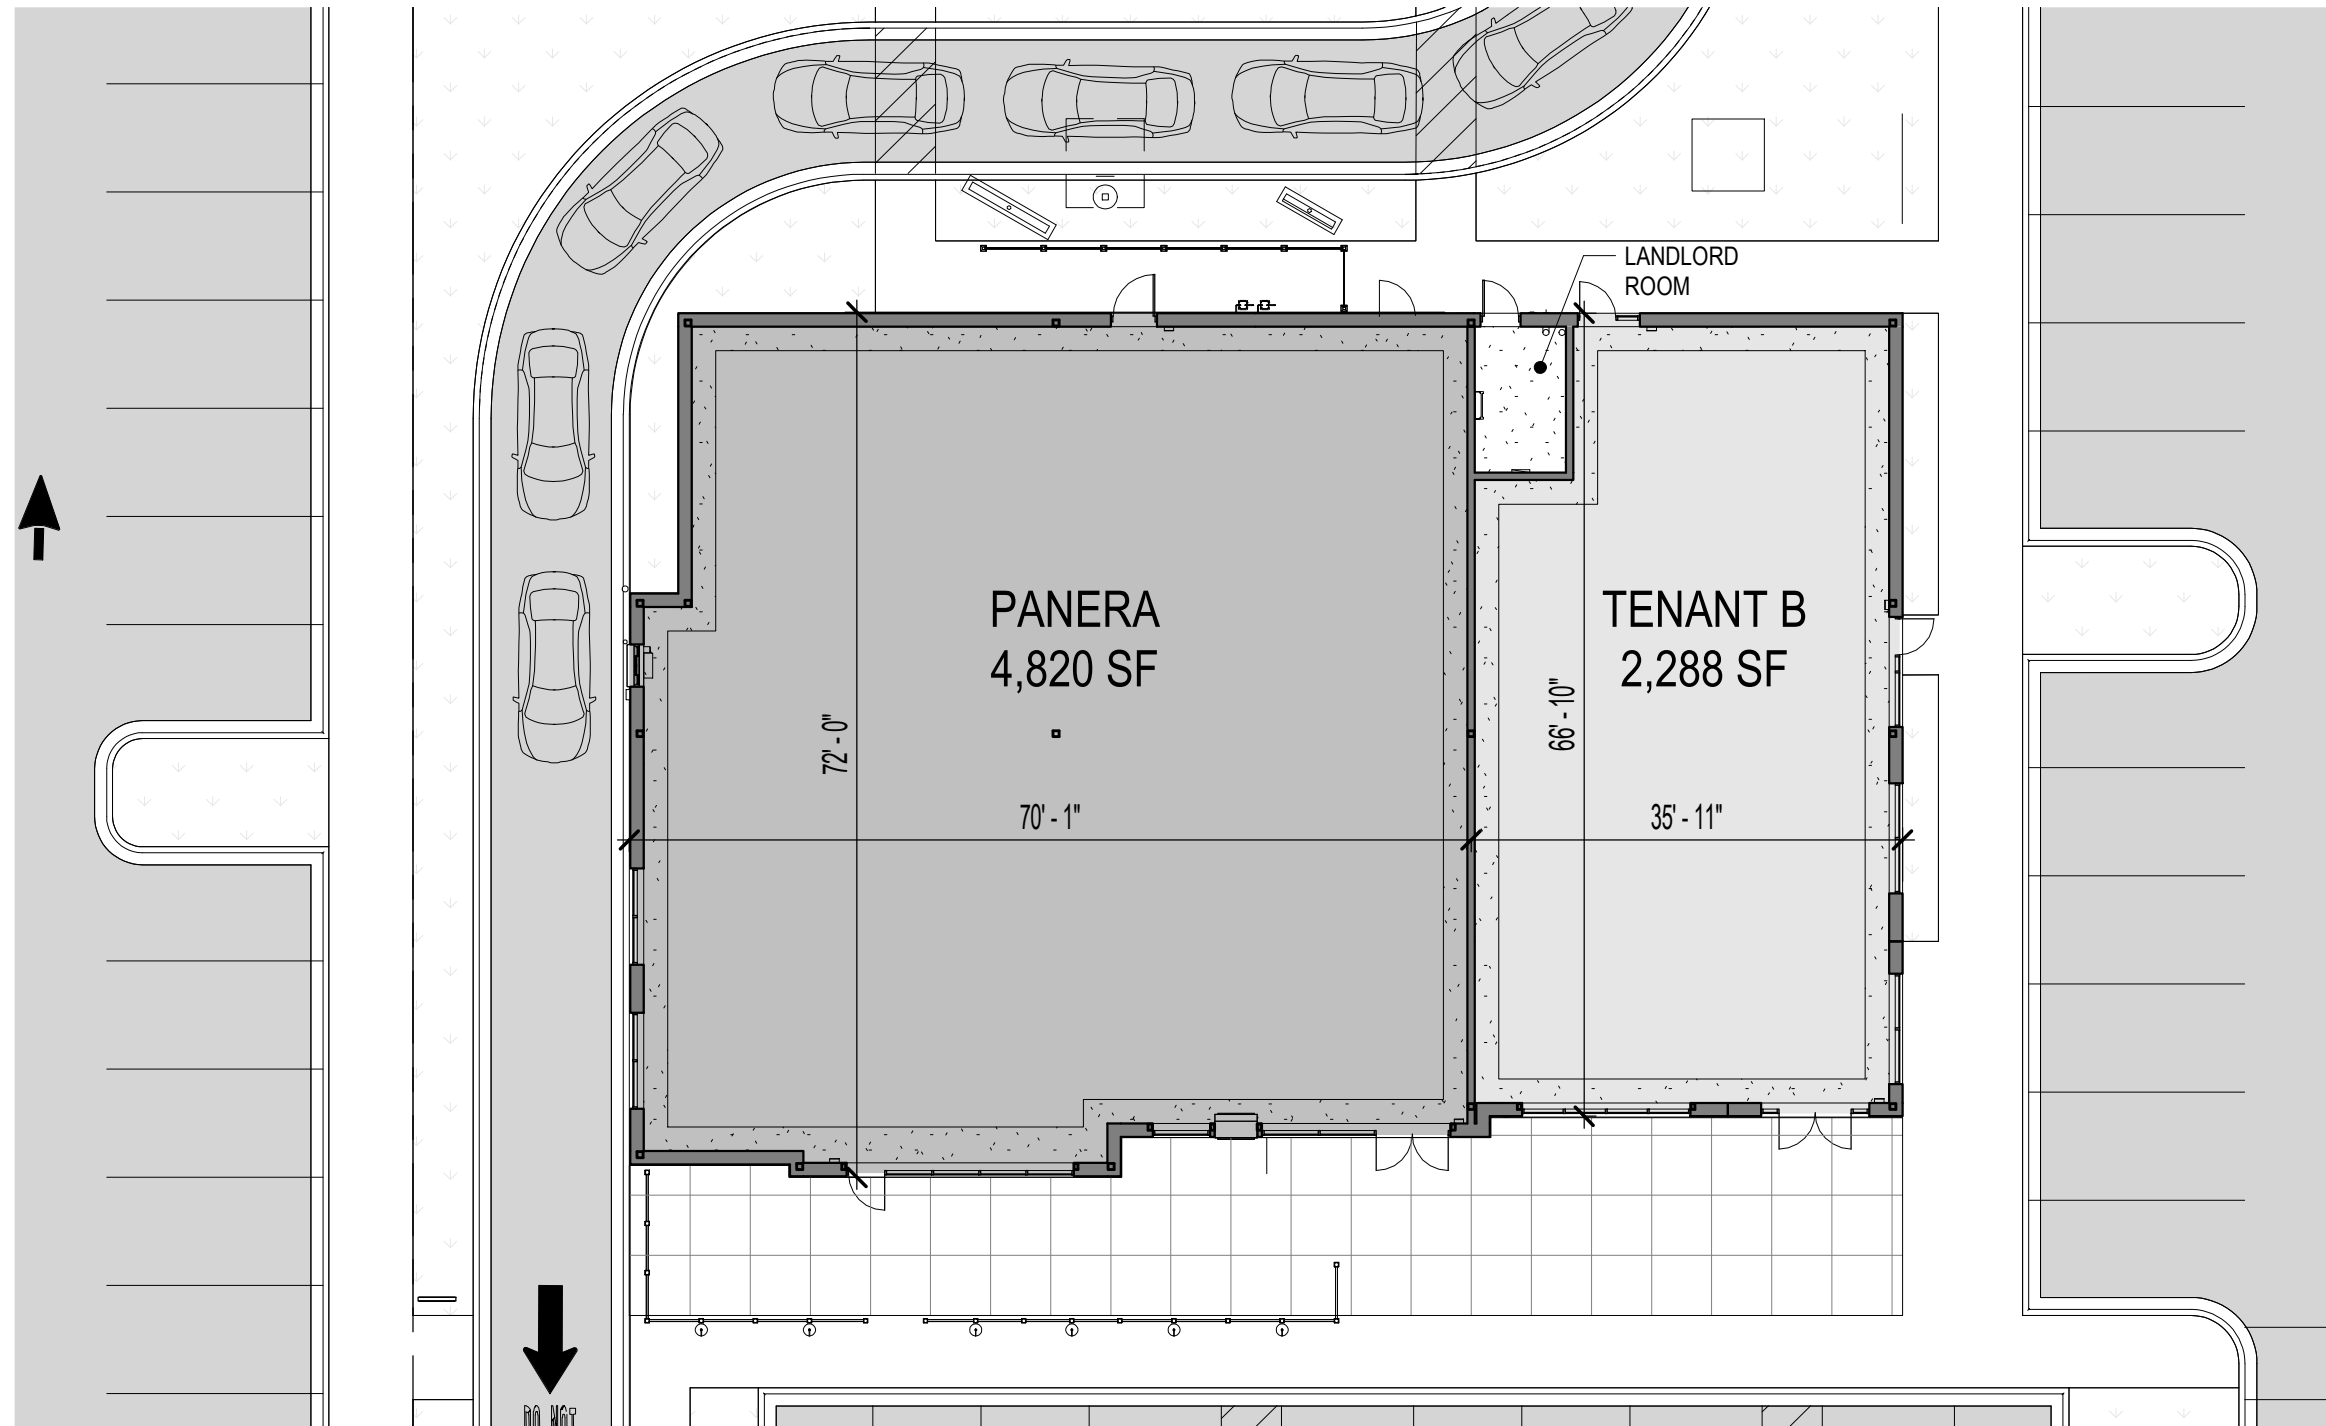

1 GROUND FLOOR PLAN
SCALE: 1/16" = 1'-0"



OKW ARCHITECTS
600 W. Jackson, Suite 250
Chicago, IL 60661

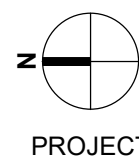


SCALE: 1/16" = 1' 0"
0' 4' 8' 16'




KEY DEVELOPMENT
PARTNERS, LLC


LAGRANGE SQUARE
45 ORLAND SQUARE DRIVE ORLAND PARK, IL
REV: 10/15/2020 Project #: 19083

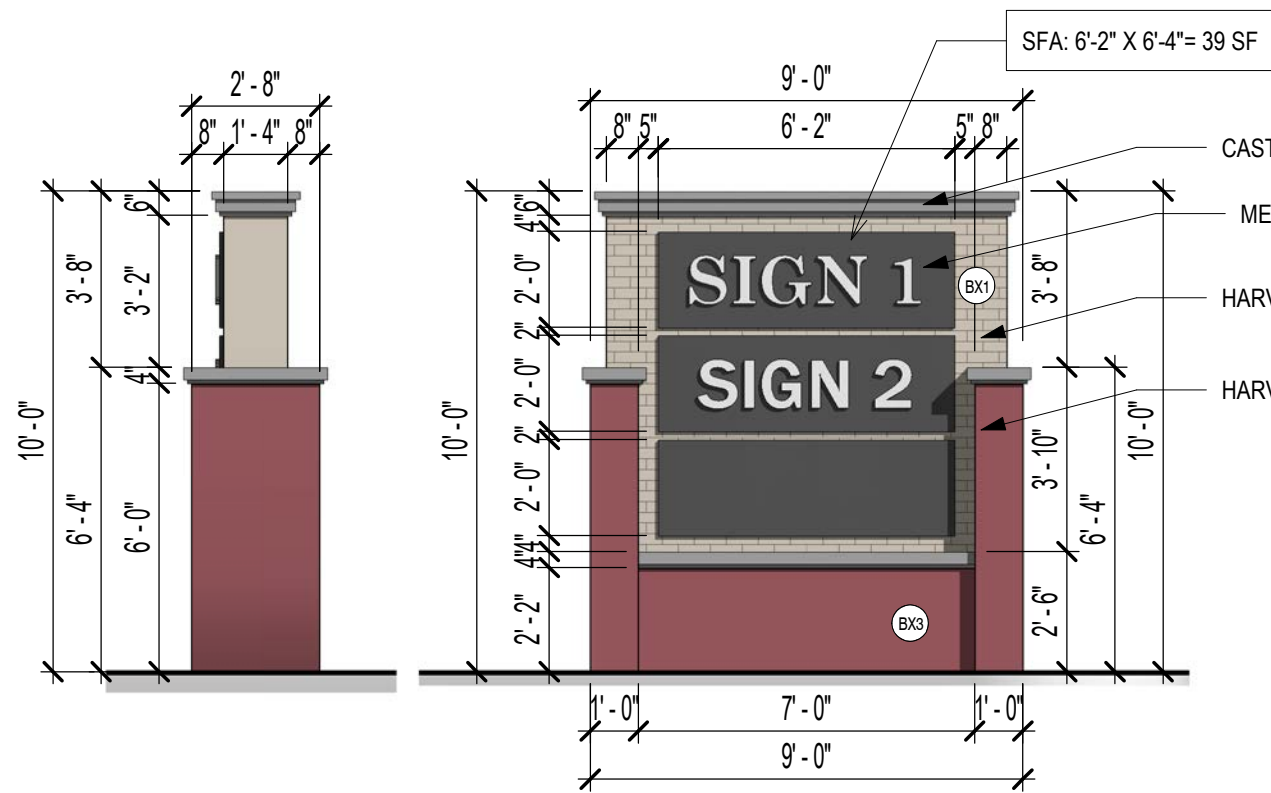


1 MONUMENT SIGN ELEVATION (MULTI-TENANT) - LOT 2
SCALE: 1/4" = 1'-0"

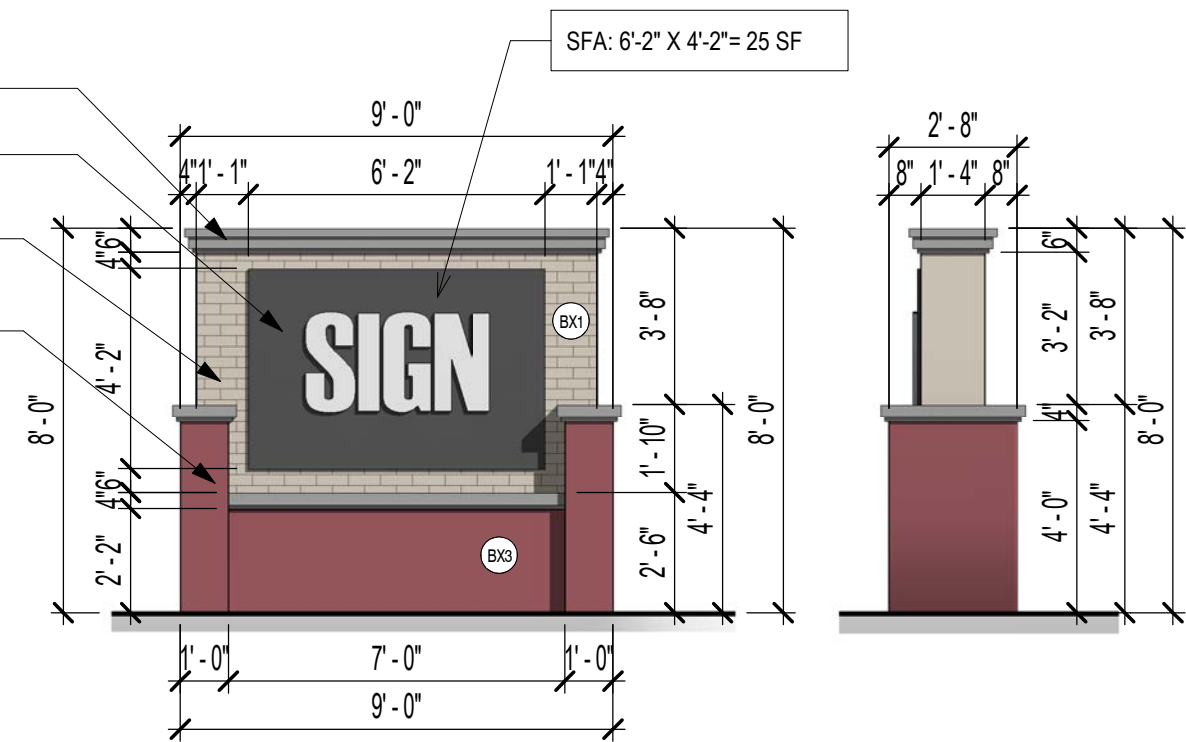


2 MONUMENT SIGN (SINGLE TENANT) - LOT 3
SCALE: 1/4" = 1'-0"

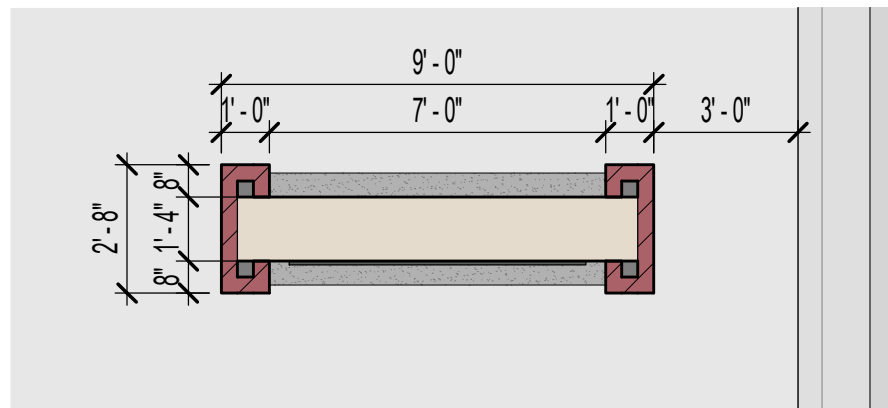


3 MONUMENT SIGN PLAN
SCALE: 1/4" = 1'-0"

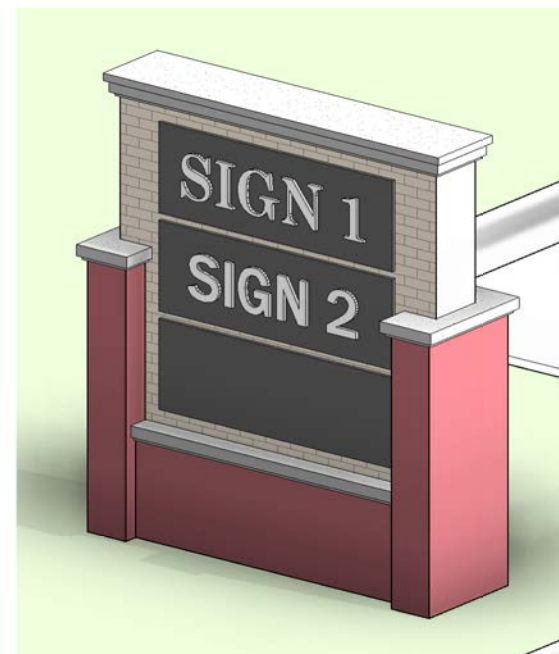


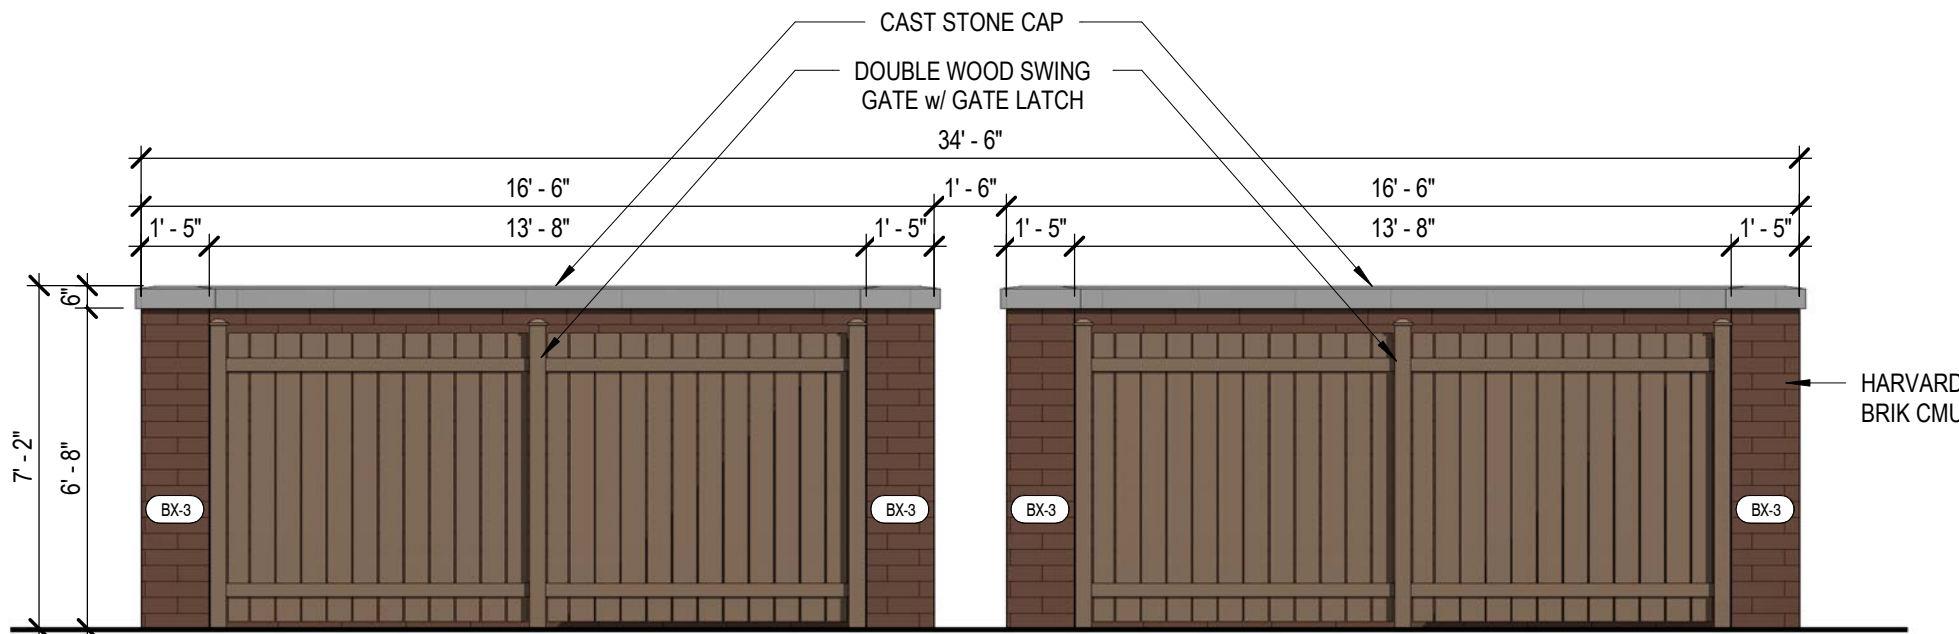

1 TRASH ENCLOSURE - EAST ELEVATION
SCALE: 1/4" = 1'-0"

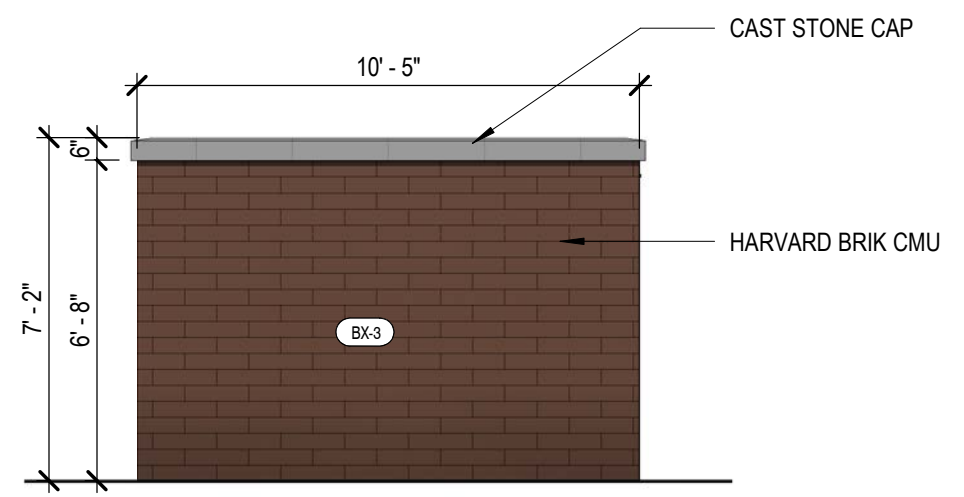

3 TRASH ENCLOSURE - NORTH/SOUTH ELEVATION
SCALE: 1/4" = 1'-0"

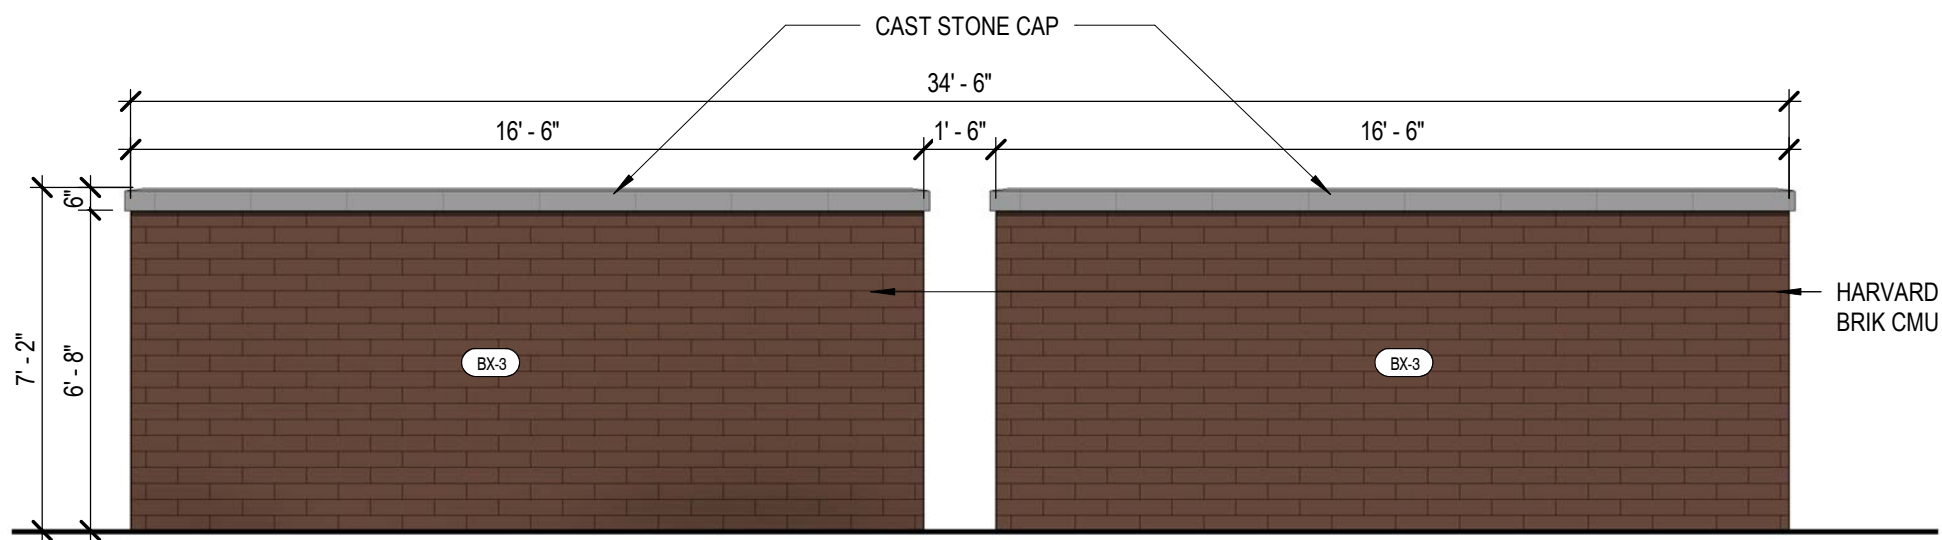

2 TRASH ENCLOSURE - WEST ELEVATION
SCALE: 1/4" = 1'-0"



OKW ARCHITECTS
600 W. Jackson, Suite 250
Chicago, IL 60661

SCALE: 1/4" = 1' 0"
0' 1' 2' 4'



KEY DEVELOPMENT
PARTNERS, LLC

LAGRANGE SQUARE
45 ORLAND SQUARE DRIVE ORLAND PARK, IL
REV: 10/15/2020 Project #: 19083



HARVARD BRIK (BX-1) - MONUMENTAL WHITE SMOOTH



HARVARD BRIK (BX-2) - BUTTERNUT SILK




HARVARD BRIK (BX-3) - MESABA



ALUMINUM STOREFRONT, COPING - DARK BRONZE




EIFS (PX) - ROCKY ROAD

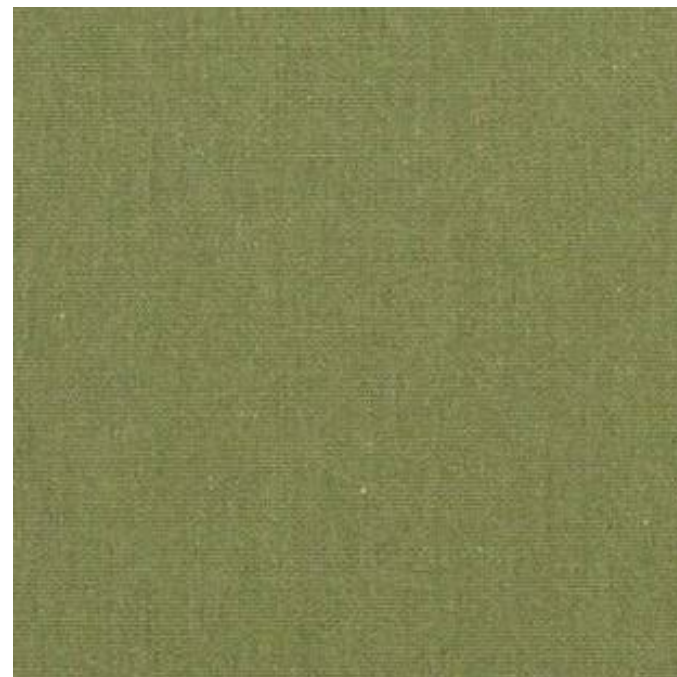


FABRIC AWNING (F1) - UNITY LEAF


1 WEST ELEVATION
SCALE: 1/16" = 1'-0"

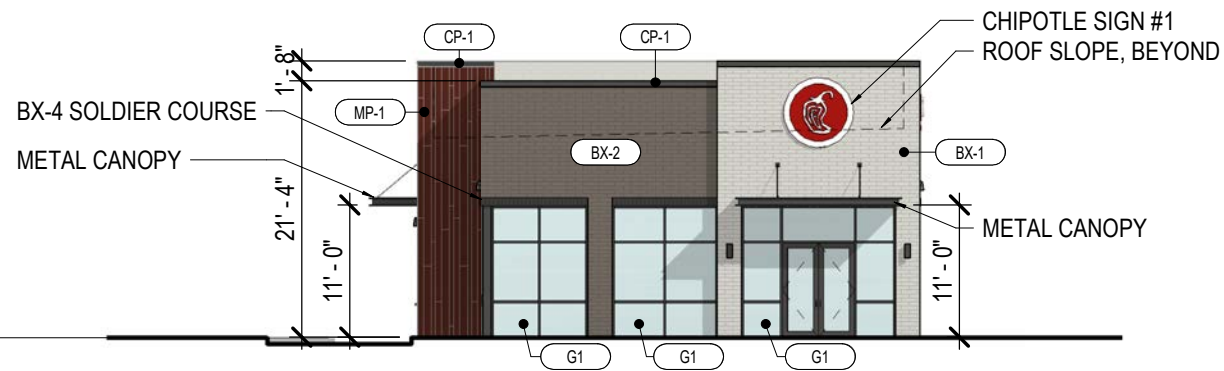


2 SOUTH ELEVATION
SCALE: 1/16" = 1'-0"

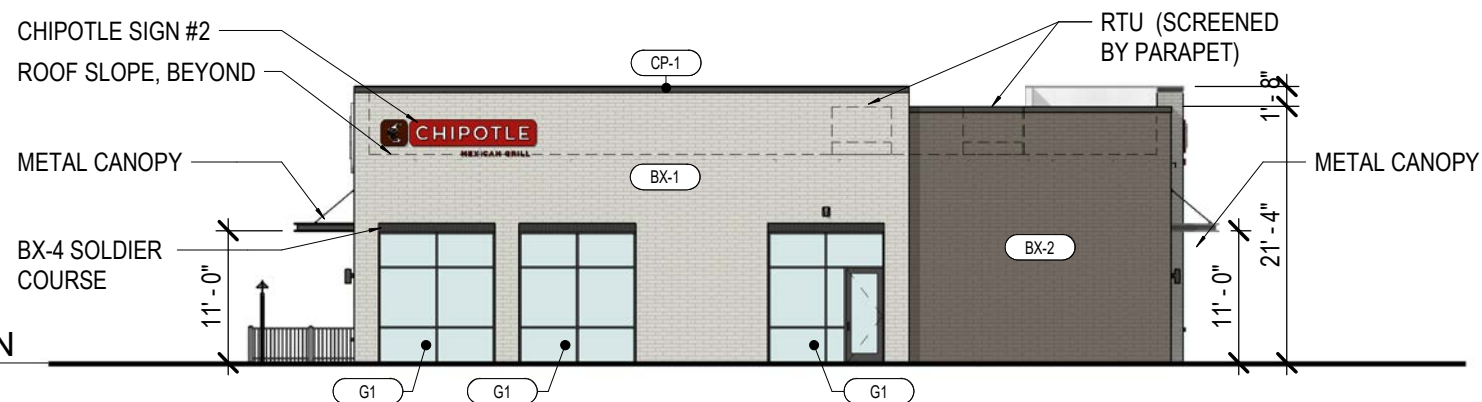

3 EAST ELEVATION
SCALE: 1/16" = 1'-0"

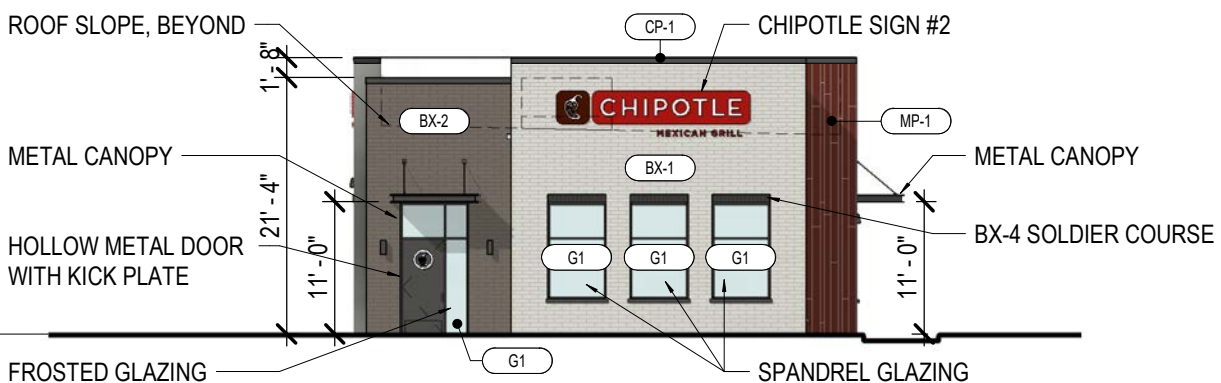


4 NORTH ELEVATION
SCALE: 1/16" = 1'-0"

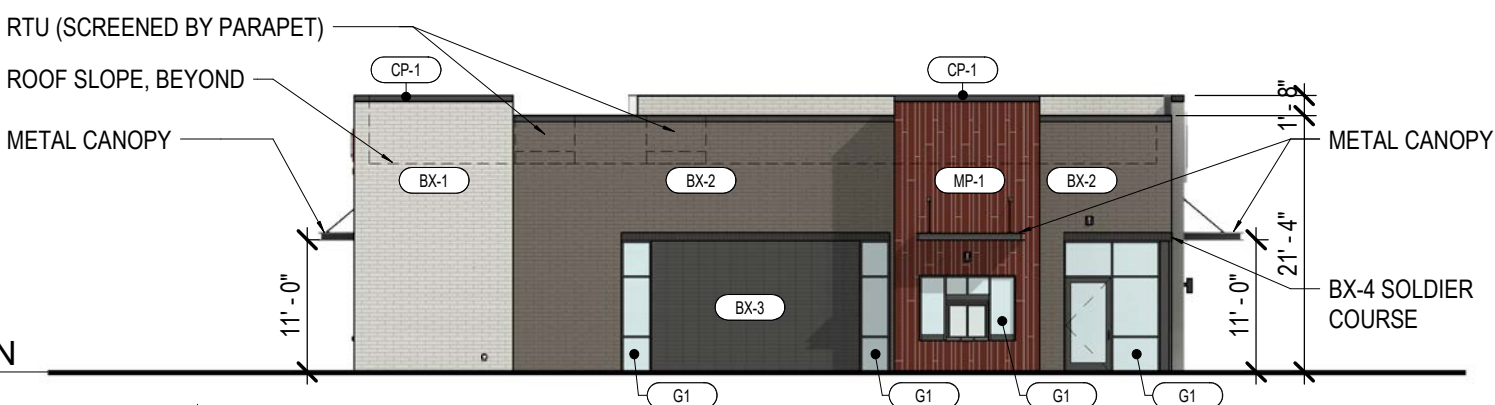


EXTERIOR MATERIALS:

- BX-1 HARVARD BRIK COLOR: MONUMENTAL WHITE SMOOTH
- BX-2 HARVARD BRIK COLOR: SLATE
- BX-3 HARVARD BRIK COLOR: QT BLACK
- BX-4 GLAZED MASONRY UNIT COLOR: CHARCOAL
- MP-1 RUSTIC TEXTURE ARCH-FAB METAL PANEL
- G1 ALUMINUM STOREFRONT COLOR: CHARCOAL, FLUOROPOLYMER COATING
- CP-1 COPING PRE-FINISHED COLOR: DARK BRONZE


1 WEST ELEVATION
SCALE: 1/16" = 1'-0"

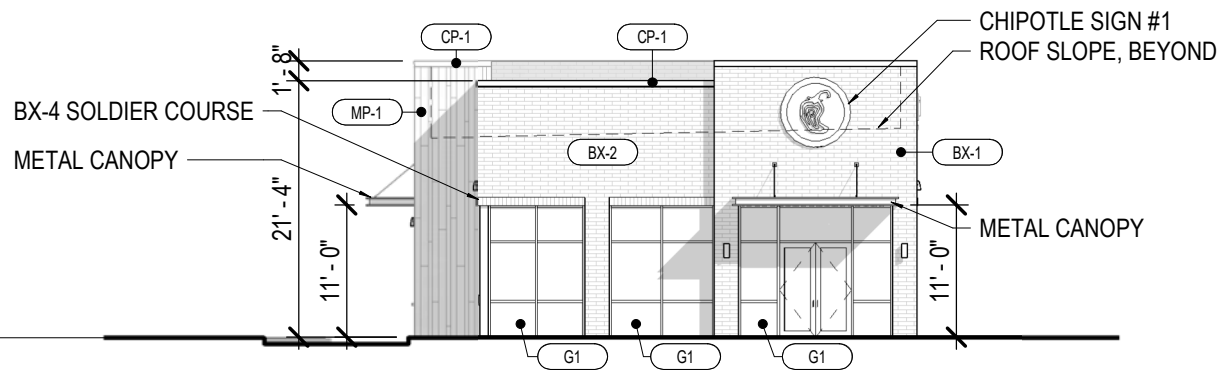


2 SOUTH ELEVATION
SCALE: 1/16" = 1'-0"

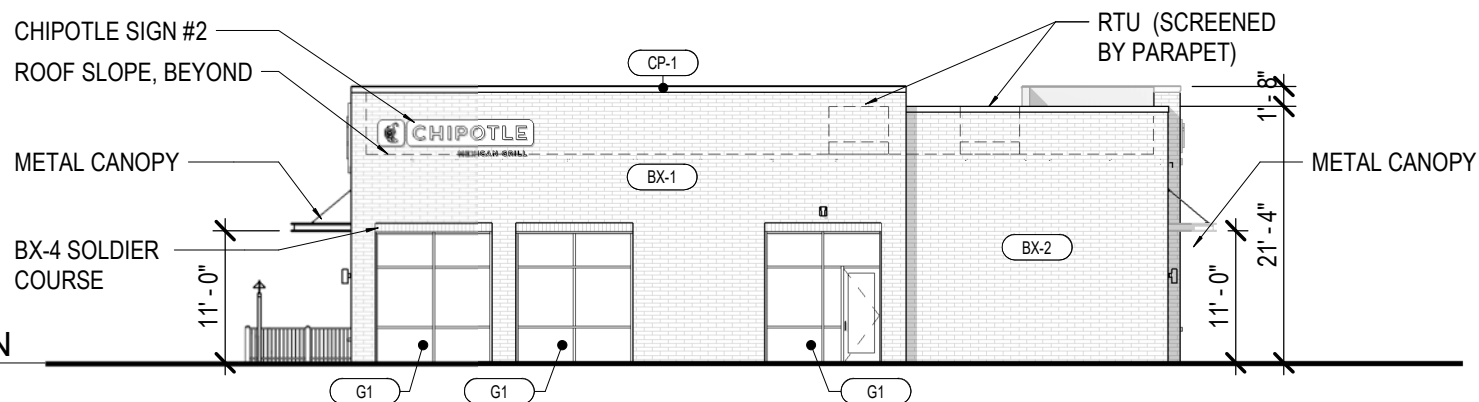

3 EAST ELEVATION
SCALE: 1/16" = 1'-0"

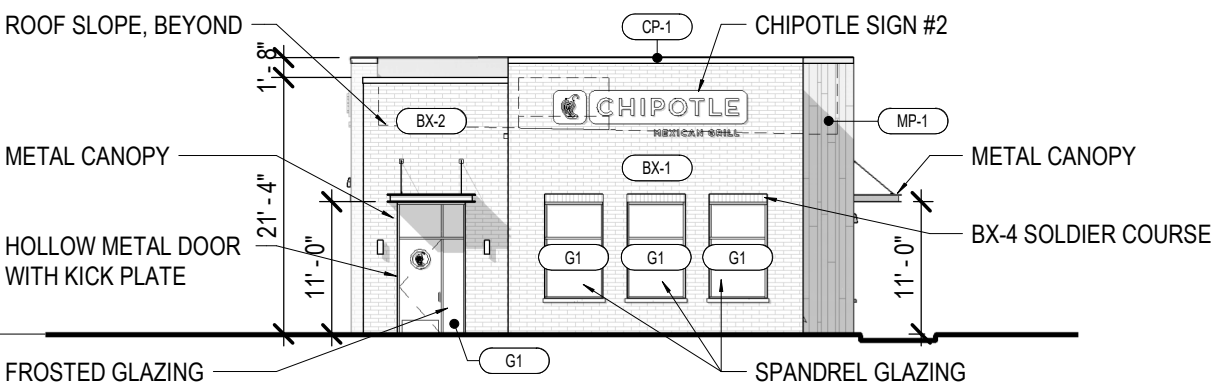

4 NORTH ELEVATION
SCALE: 1/16" = 1'-0"

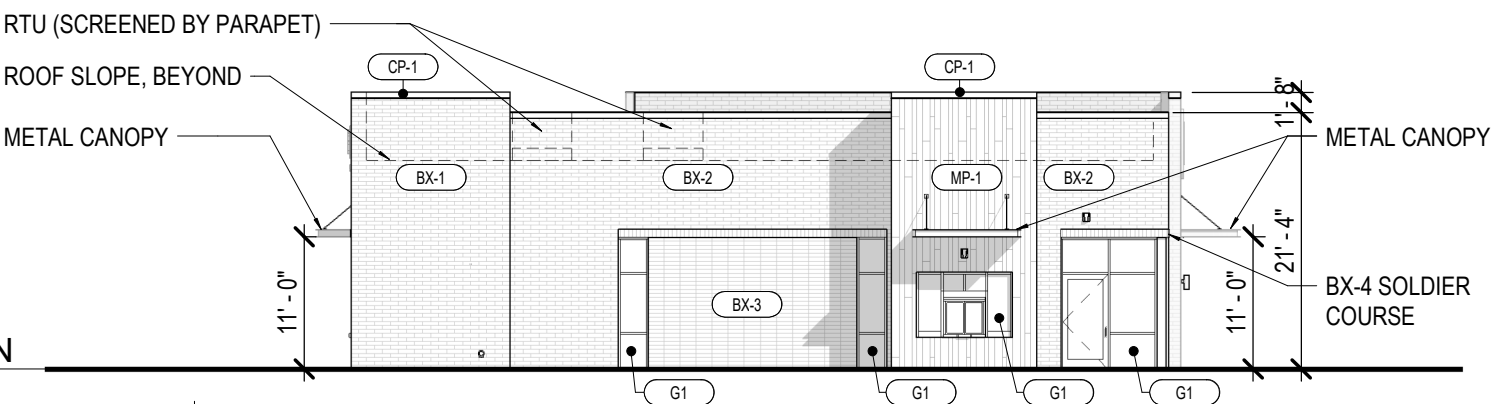

EXTERIOR MATERIALS:

- BX-1 HARVARD BRIK COLOR: MONUMENTAL WHITE SMOOTH
- BX-2 HARVARD BRIK COLOR: SLATE
- BX-3 HARVARD BRIK COLOR: QT BLACK
- BX-4 GLAZED MASONRY UNIT COLOR: CHARCOAL
- MP-1 RUSTIC TEXTURE ARCH-FAB METAL PANEL
- G1 ALUMINUM STOREFRONT COLOR: CHARCOAL, FLUOROPOLYMER COATING
- CP-1 COPING PRE-FINISHED COLOR: DARK BRONZE



OKW ARCHITECTS
600 W. Jackson, Suite 250
Chicago, IL 60661

SCALE: 1/16" = 1' 0"
0' 4' 8' 16'




KEY DEVELOPMENT
PARTNERS, LLC

LAGRANGE SQUARE - LOT 3
CHIPOTLE
45 ORLAND SQUARE DRIVE ORLAND PARK, IL

REV: 10/15/2020 Project #: 19083


A-1A

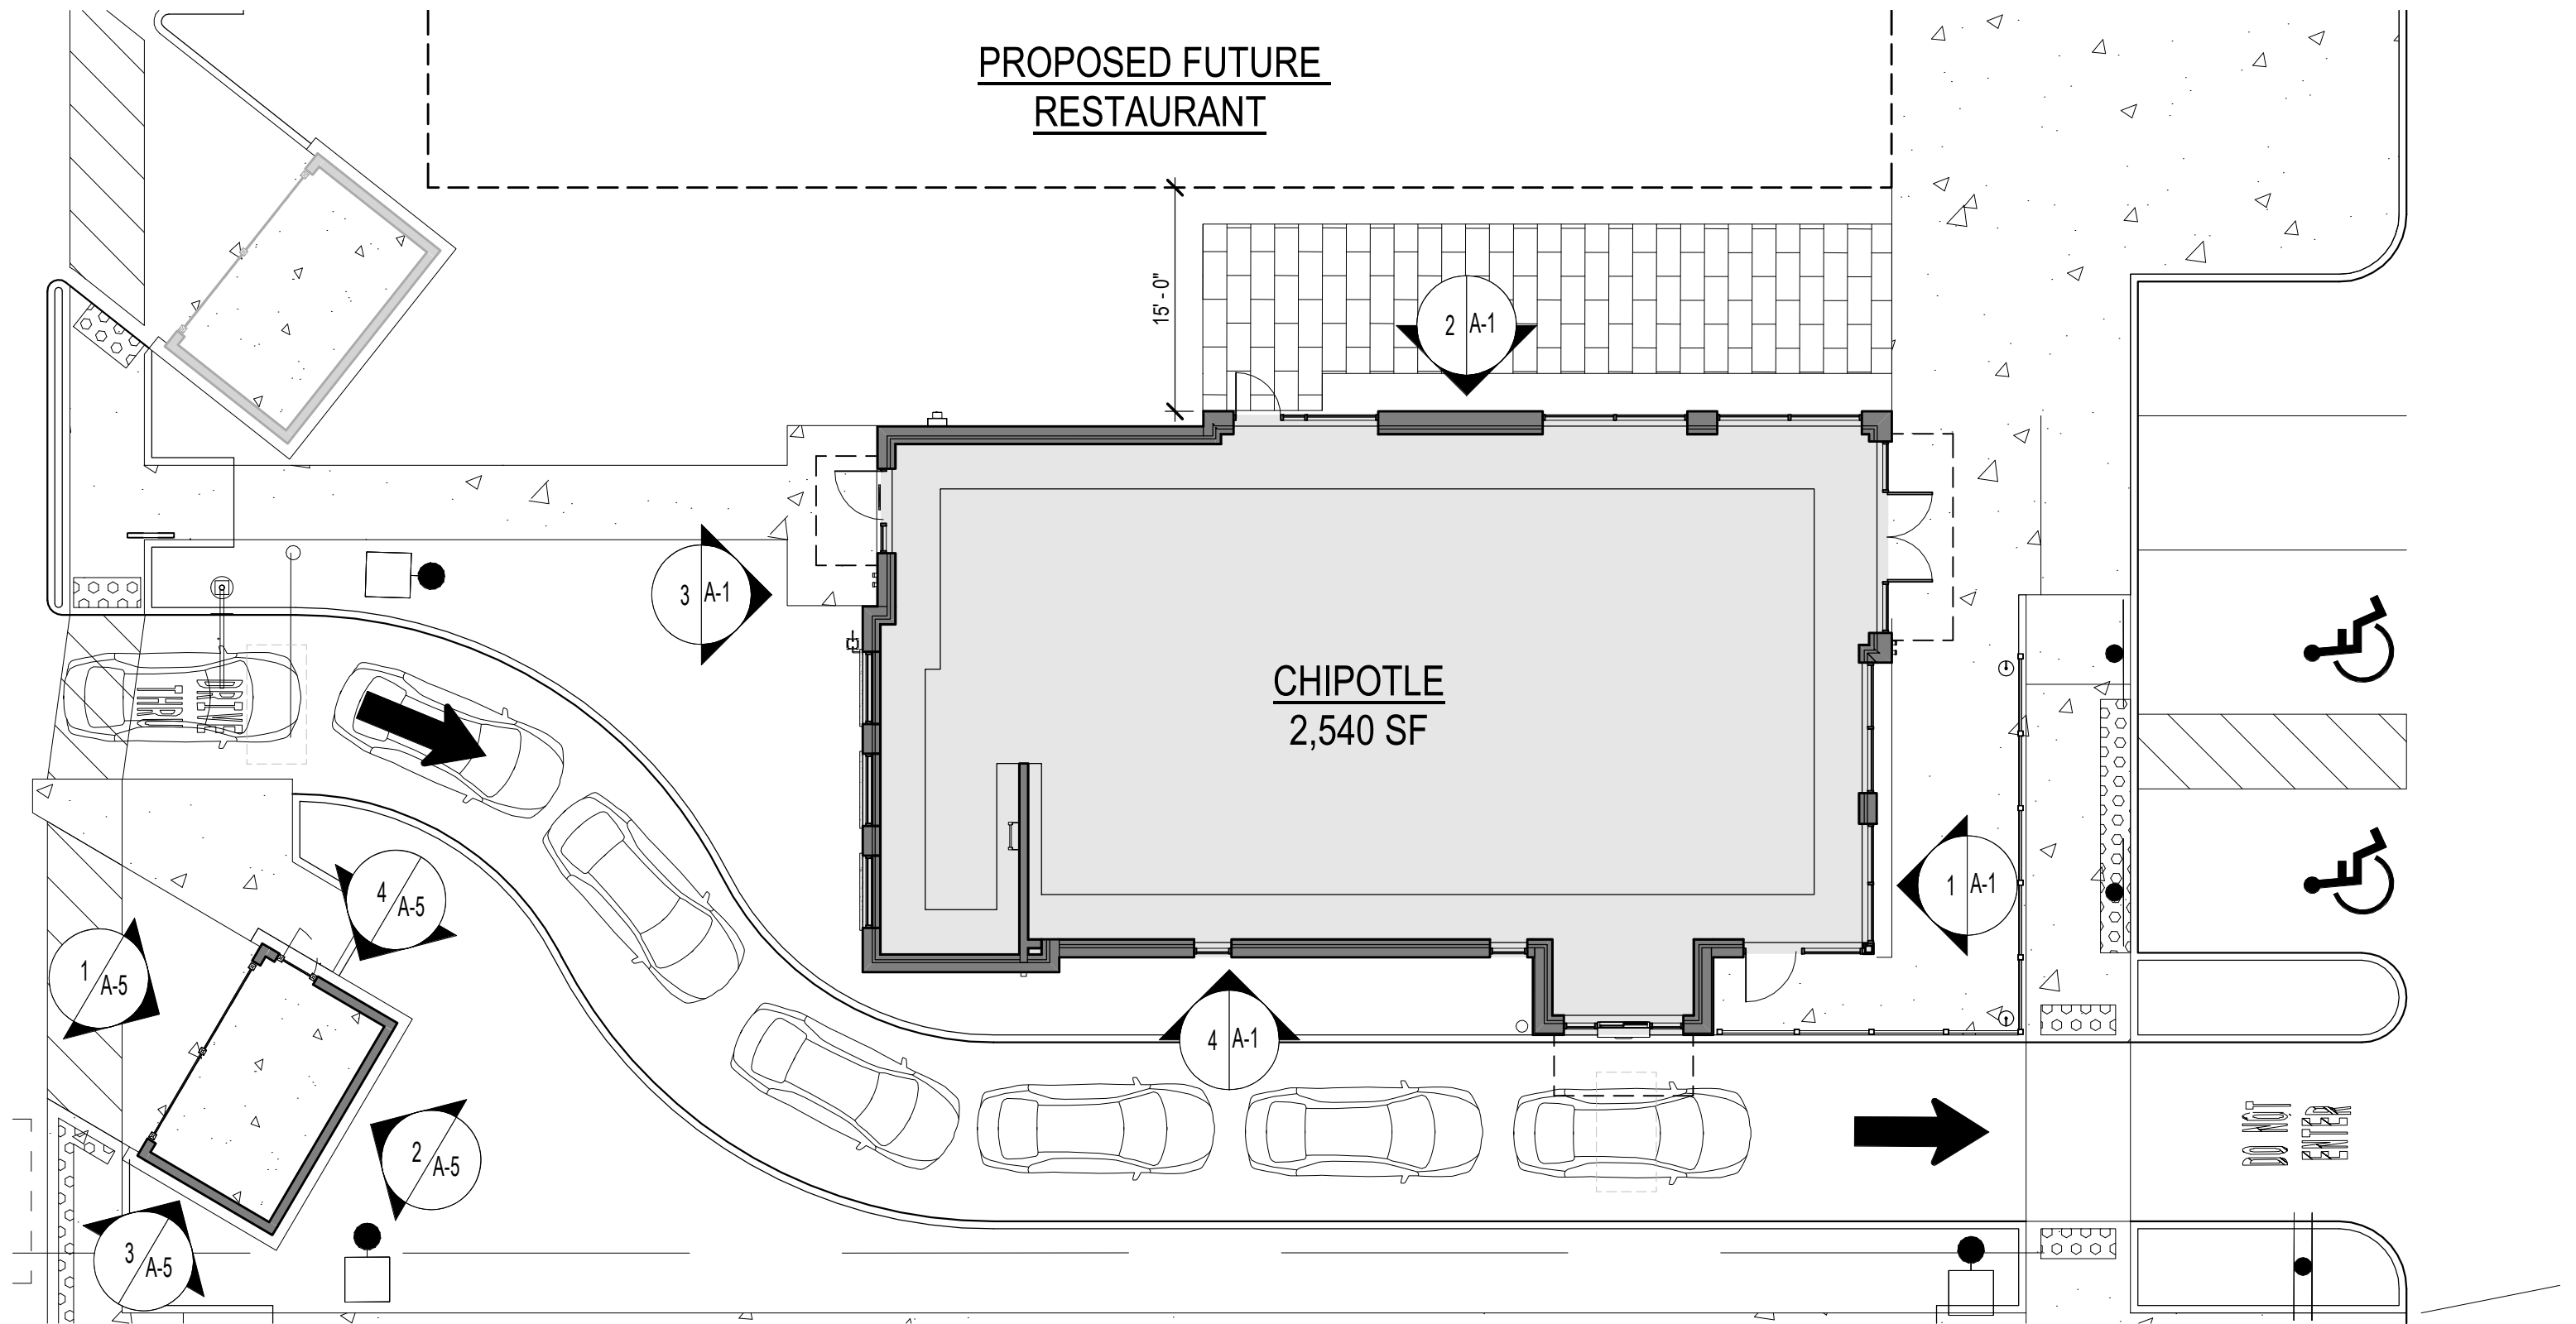

1 GROUND FLOOR PLAN
SCALE: 3/32" = 1'-0"



OKW ARCHITECTS
600 W. Jackson, Suite 250
Chicago, IL 60661

 

PROJECT

SCALE: 1/16" = 1' 0"
0' 4' 8' 16'



KEY DEVELOPMENT
PARTNERS, LLC

LAGRANGE SQUARE - LOT 3
CHIPOTLE
45 ORLAND SQUARE DRIVE ORLAND PARK, IL

REV: 10/15/2020 Project #: 19083

A-2




HARVARD BRIK (BX-1) - MONUMENTAL WHITE SMOOTH




HARVARD BRIK (BX-2) - SLATE



HARVARD BRIK (BX-3) - QT BLACK

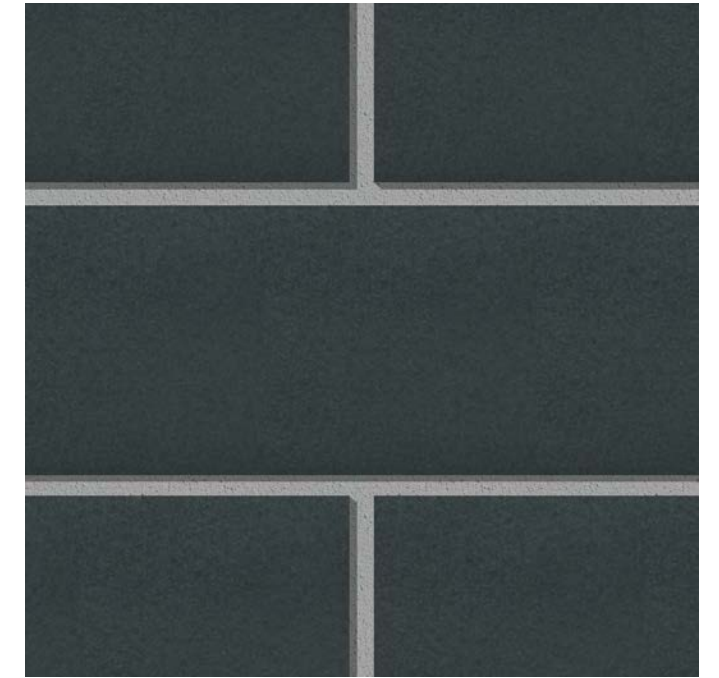

GLAZED MASONRY UNIT (BX-4) - CHARCOAL

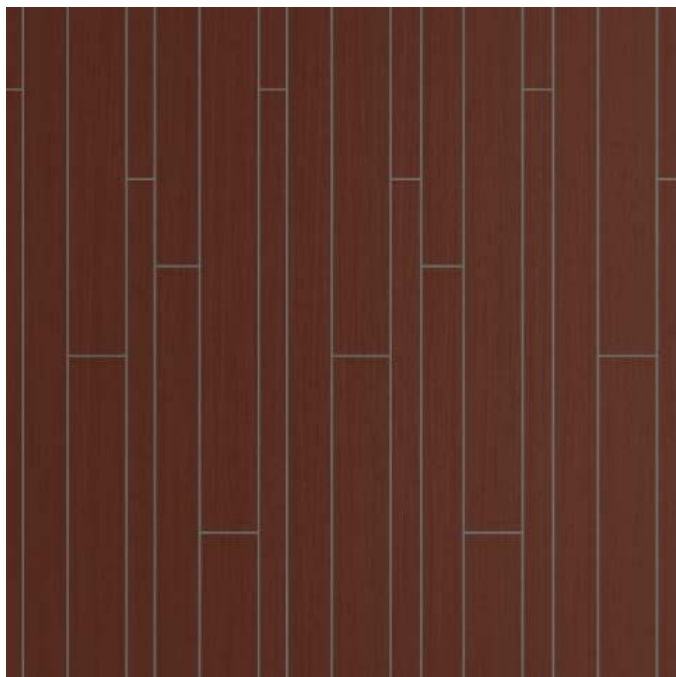

METAL PANEL (MP-1) - RUSTIC TEXTURE ARCH-FAB



ALUMINUM STOREFRONT - CHARCOAL




ALUMINUM COPING - DARK BRONZE




OKW ARCHITECTS
600 W. Jackson, Suite 250
Chicago, IL 60661




LAGRANGE SQUARE - LOT 3
CHIPOTLE
45 ORLAND SQUARE DRIVE ORLAND PARK, IL
10/15/2020 Project #: 19083

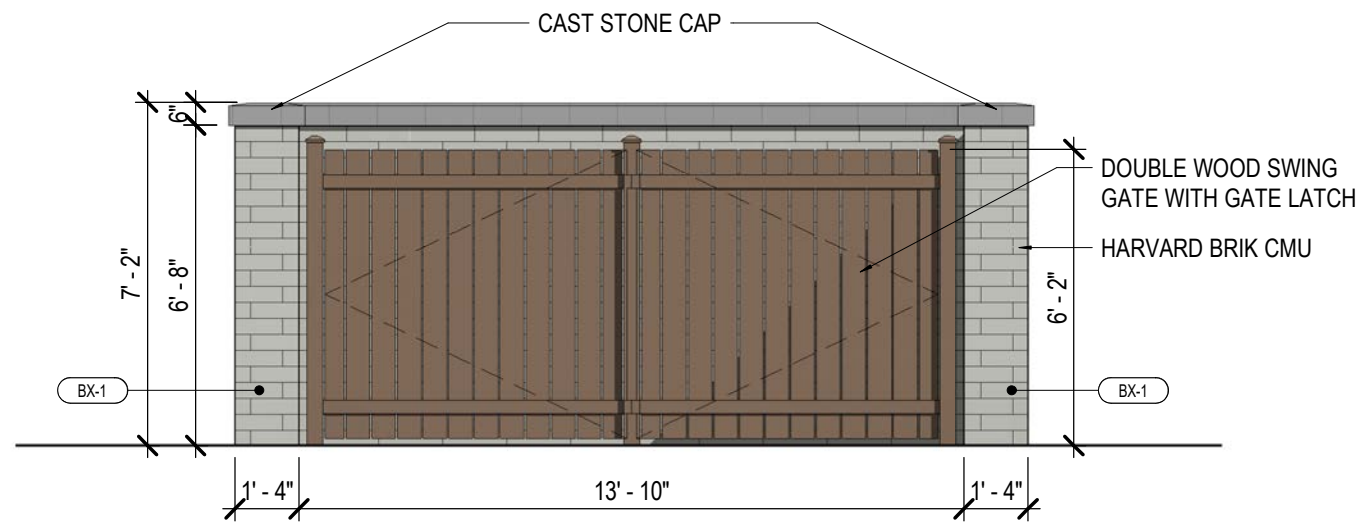


1 TRASH ENCLOSURE - EAST ELEVATION
SCALE: 1/4" = 1'-0"

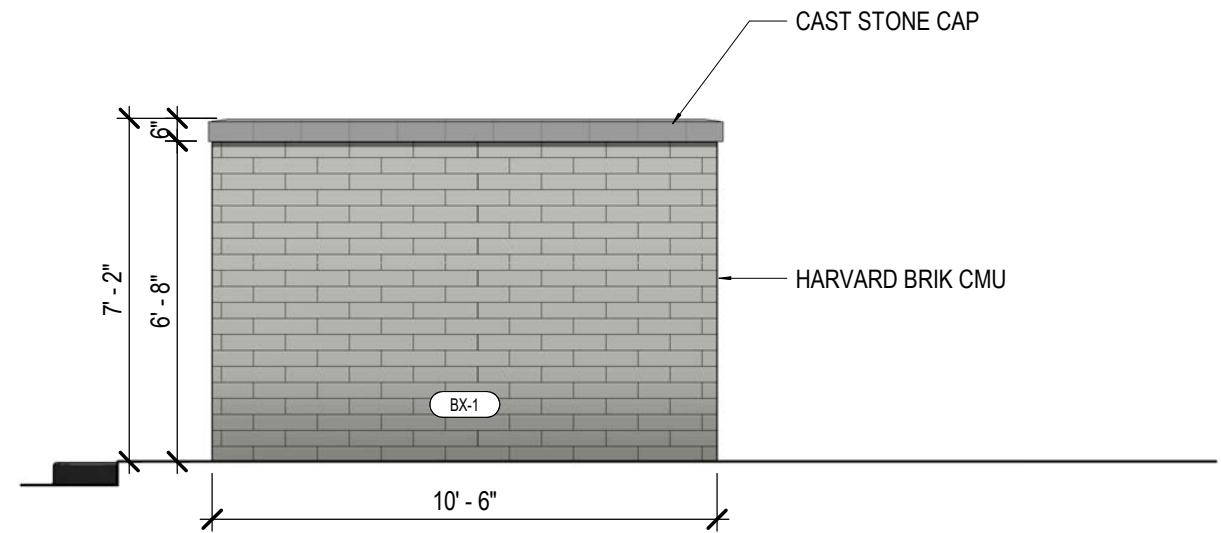

3 TRASH ENCLOSURE - NORTH ELEVATION
SCALE: 1/4" = 1'-0"

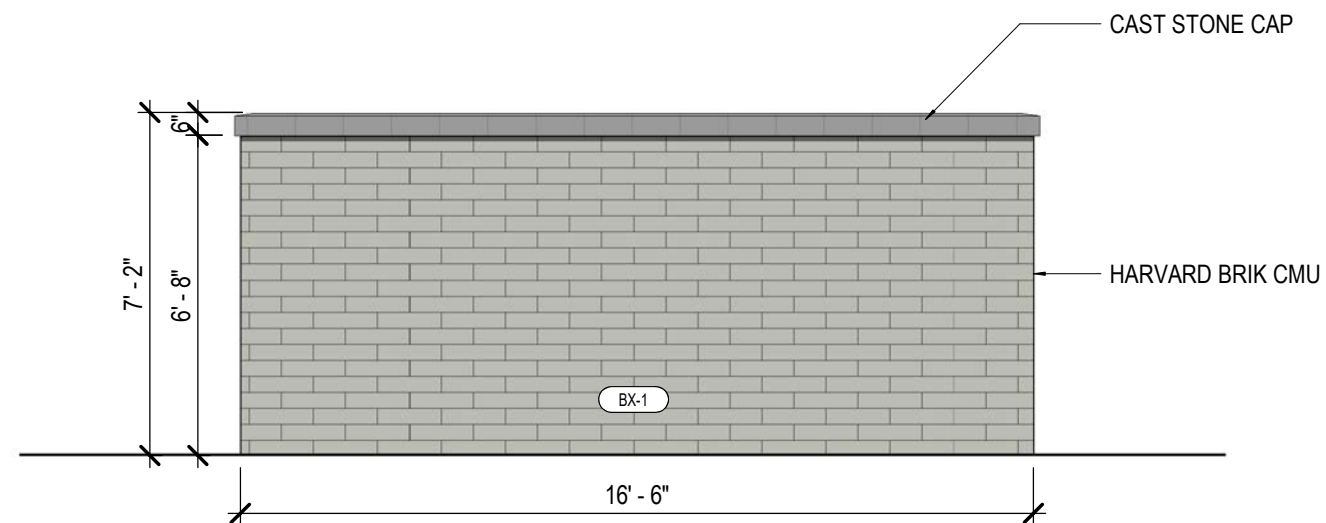

2 TRASH ENCLOSURE - WEST ELEVATION
SCALE: 1/4" = 1'-0"

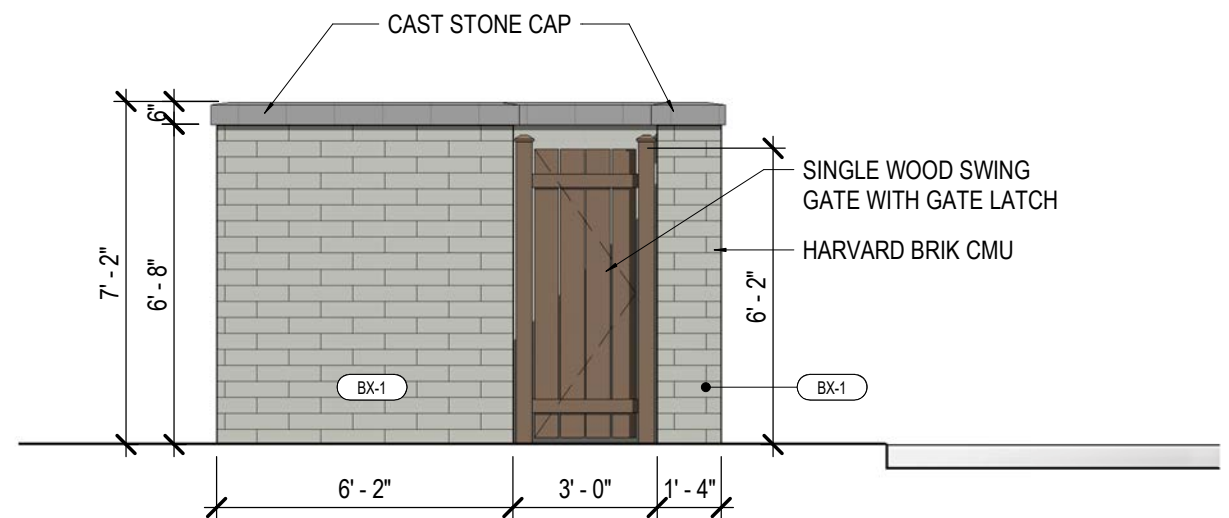

4 TRASH ENCLOSURE - SOUTH ELEVATION
SCALE: 1/4" = 1'-0"