

DATE	12-11-09
SCALE	AS SHOWN
DRAWN	RT
CHECK	CK
JOB	DD0609
SHEET	A001

PROPOSED
SITE PLAN

FULLER'S \$3
EXPRESS
CAR WASH

ORLAND PARK, ILLINOIS
156th St. & S. Harlem Ave.
Car Wash Renovation & Site Improvements



CORPORATE
DESIGN + DEVELOPMENT
GROUP, LLC

NO.	REVISIONS	DATE	BY
1	ISSUED FOR CLIENT REVIEW	01-12-10	RT
2	ISSUED FOR ZONING	02-26-10	RT
3	ISSUED FOR PLAN REVIEW	02-17-10	RT
4	REV. PER 3/27/10 STAFF MTG.	03-25-10	RT
5	RE-ISSUE PLAN REVIEW	04-01-10	RT
6	REV. PER PC MEETING	04-13-10	RT
7	ISSUED TO VILLAGE BOARD	02-27-10	RT

REVISIONS	DATE	BY	
1	ISSUED FOR CLIENT REVIEW	01-12-10	RT
2	ISSUED FOR ZONING	02-26-10	RT
3	ISSUED FOR PLAN REVIEW	02-17-10	RT
4	REV. PER 3/27/10 STAFF MTG.	03-25-10	RT
5	RE-ISSUE PLAN REVIEW	04-01-10	RT
6	REV. PER PC MEETING	04-13-10	RT
7	ISSUED TO VILLAGE BOARD	02-27-10	RT

BOARD APPROVED


Case No: 2010-0099

Date: 5-3-10

W/Conditions: YES

W/Out Conditions:

VILLAGE OF ORLAND PARK

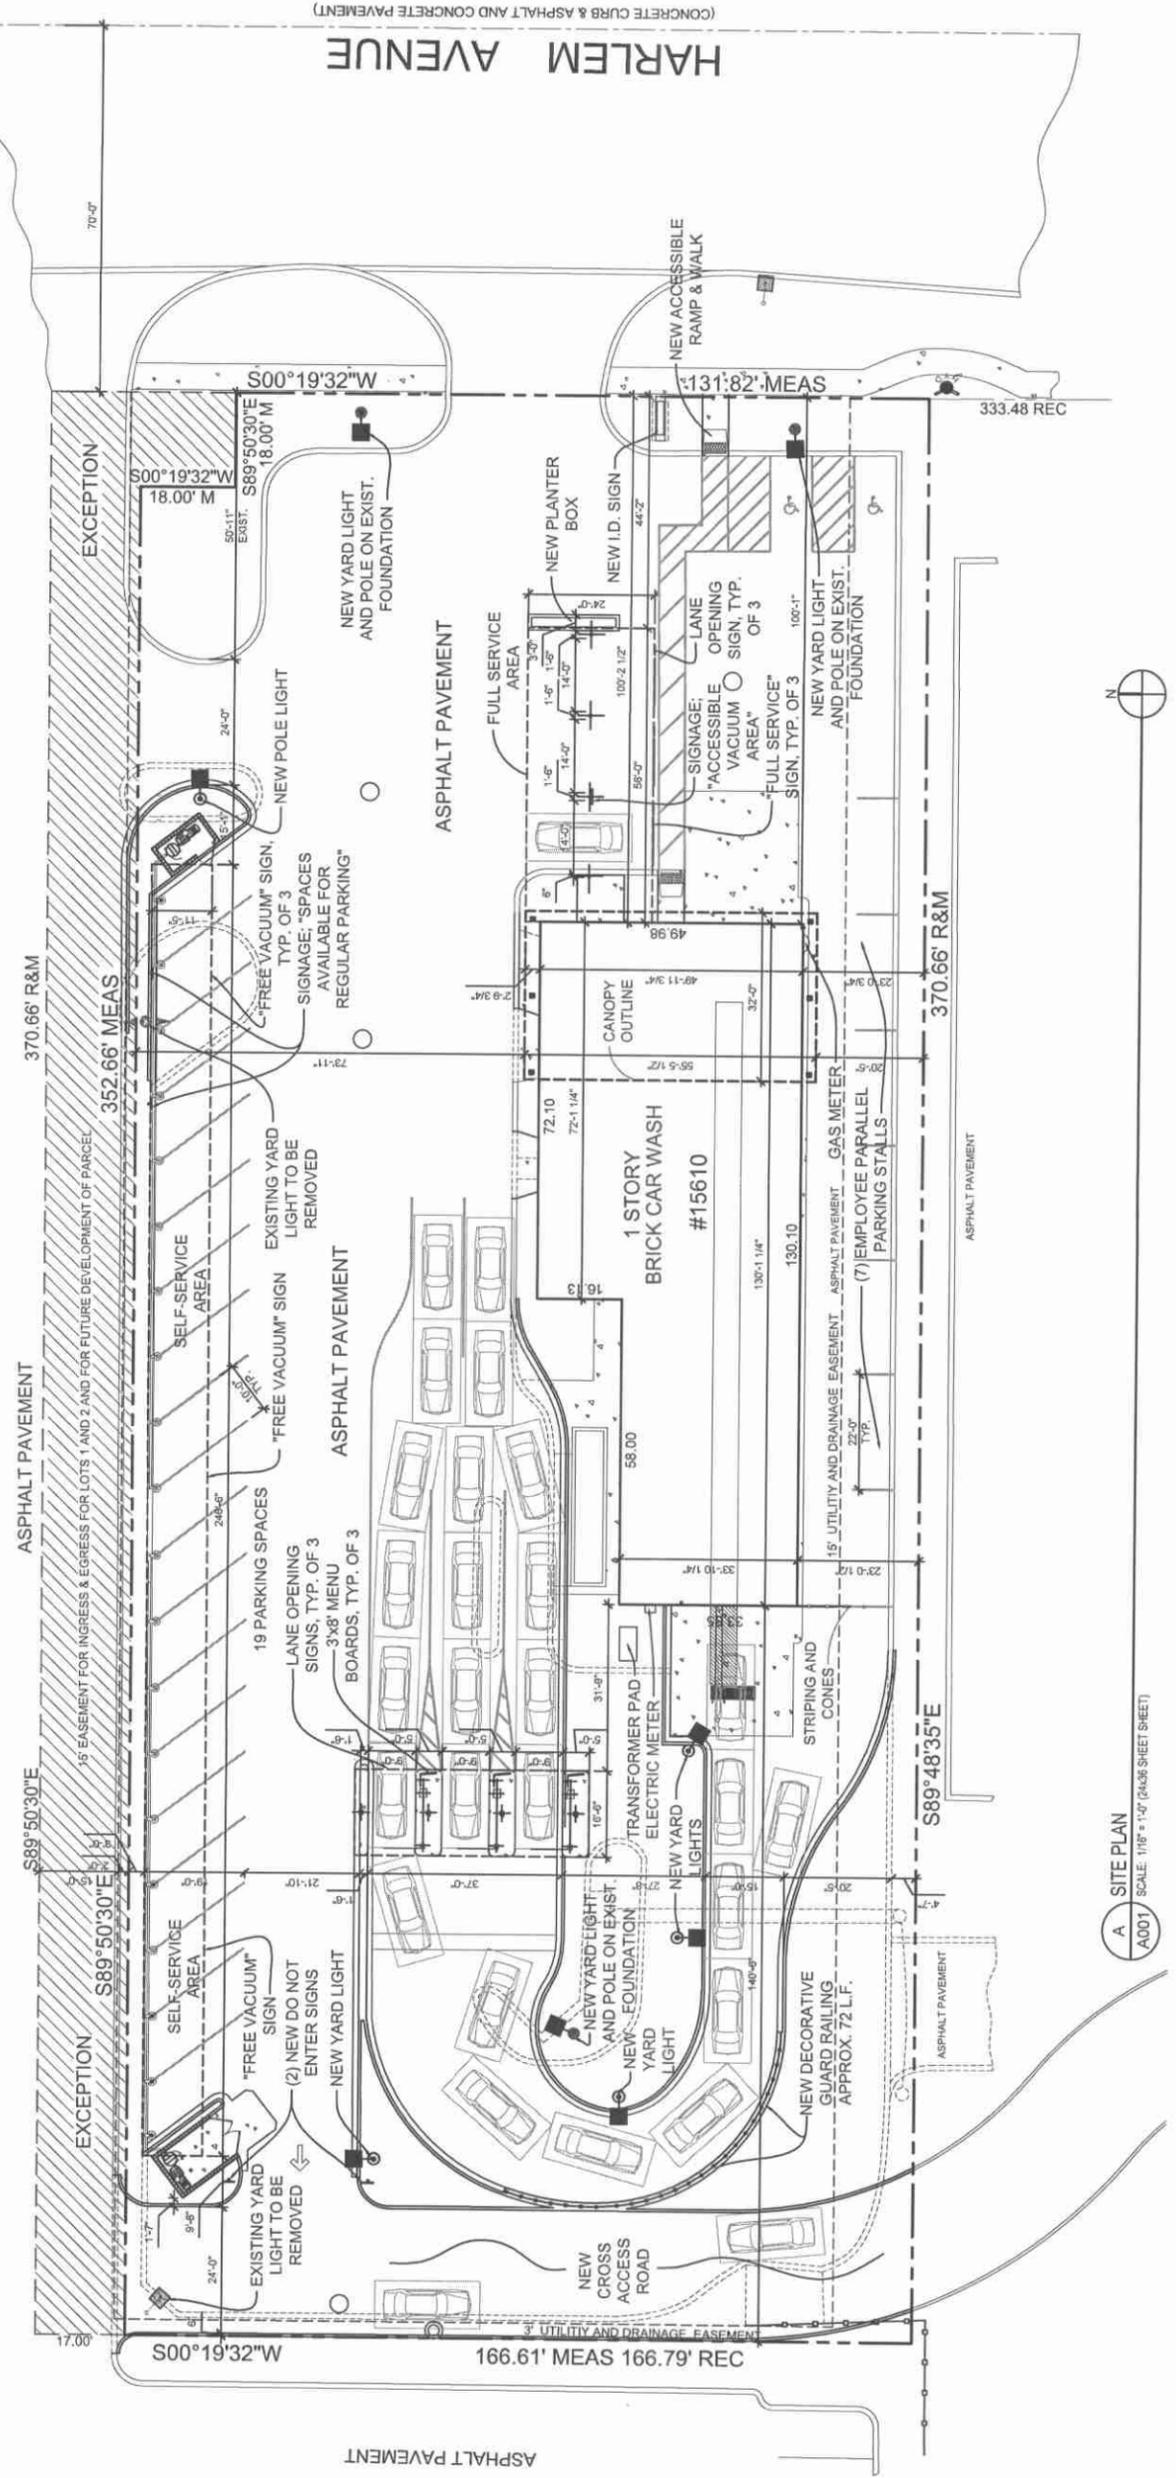

A SITE PLAN
A001 SCALE: 1/16" = 1'-0" (24x36 SHEET SHEET)