

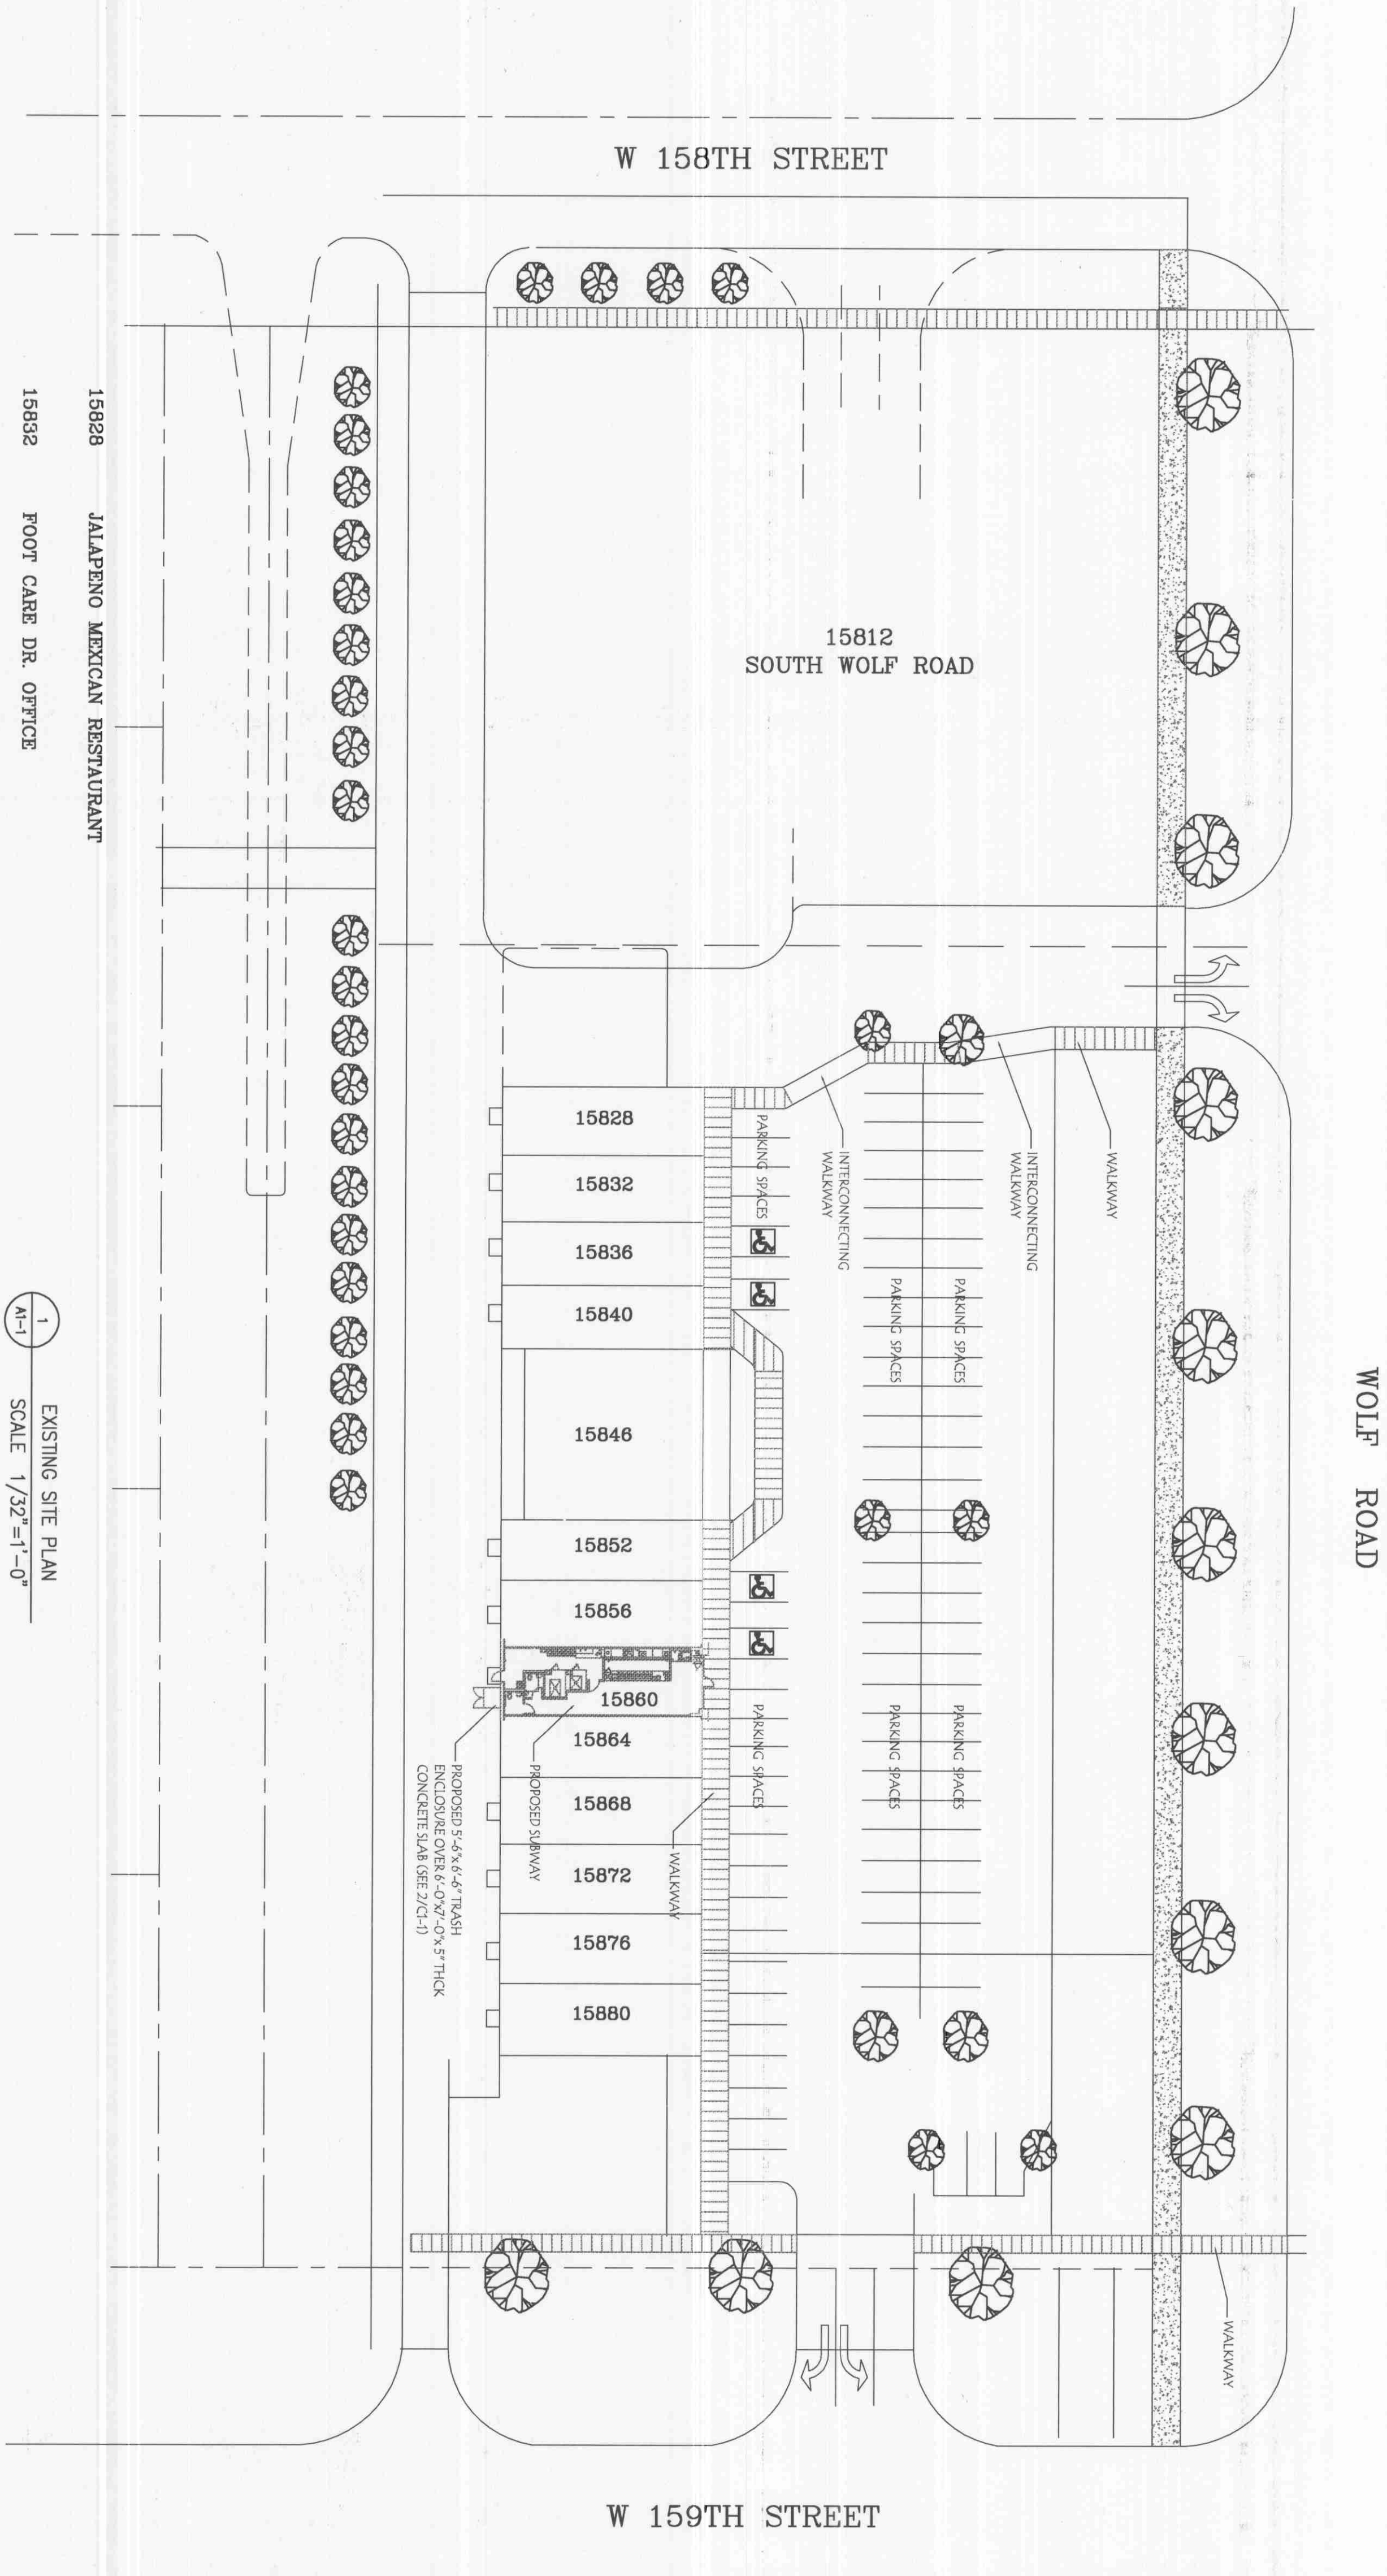


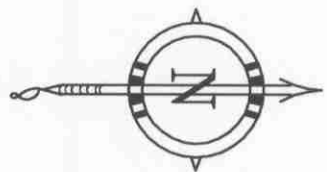

2 CEDAR TRASH ENCLOSURE
NOT TO SCALE

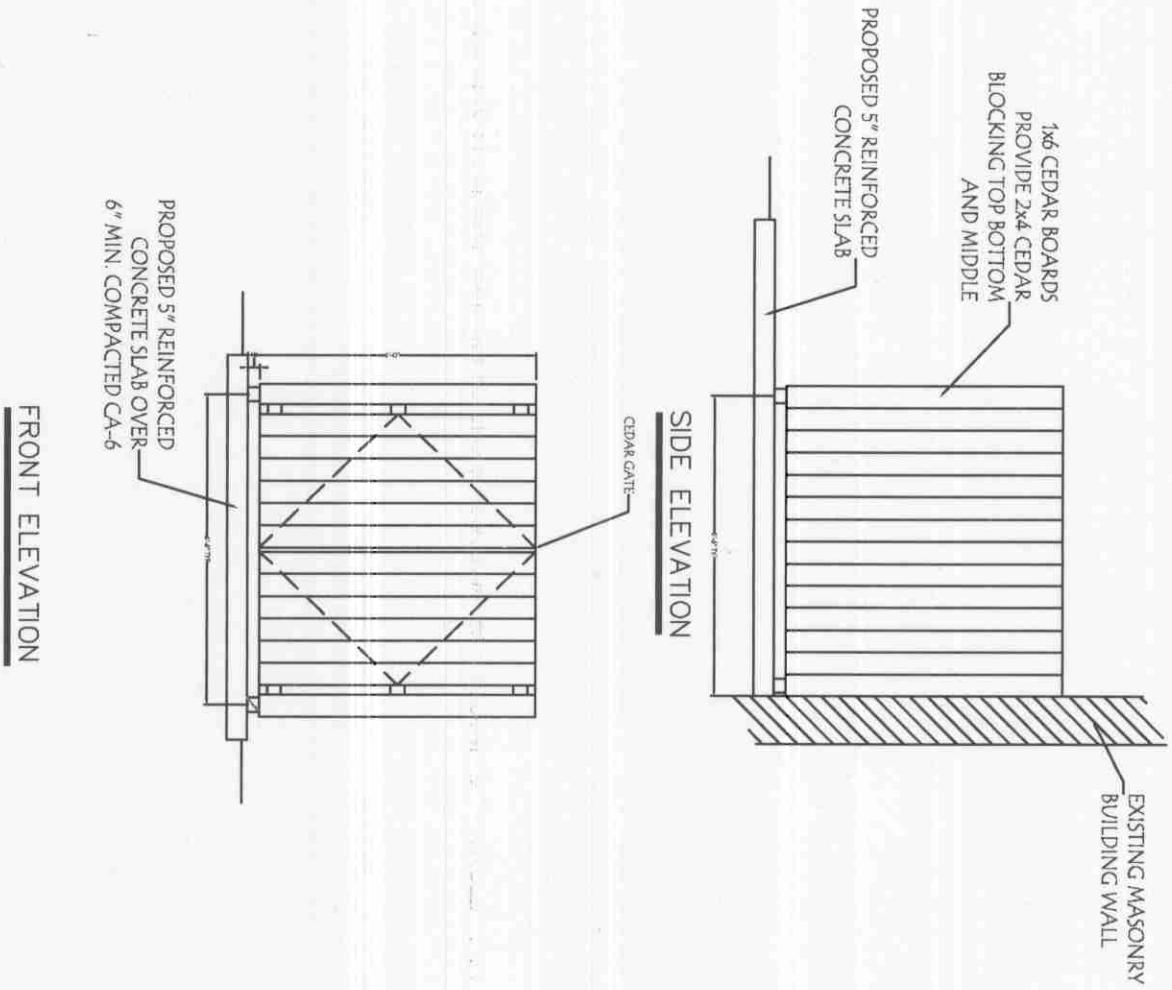

SUBWAY STORE #33643
15860 WOLF ROAD
ORLAND PARK, ILLINOIS 60467

1	OWNER REVIEW	05/25/10	
NO.	REVISIONS	DATE	
DSGN.	HB	CHKD.	HB
DWN.	HB		
SCALE: AS SHOWN			
SHEET TITLE :			

SITE PLAN

15856 DENTIST OFFICE
15860 PROPOSED SUBWAY
15864 LUCY'S NAIL SALON
15868 MAID PRO SERVICE-OFFICE

15872 NORMAN'S CLEANER

15876-80 CHICAGO TASTE-RESTAURANT