


Autodesk Docs\2023-053 Orland Park Police Department Firing Range\2023-053 VOP PR Architectural R23.rvt
12/18/23 12:12 PM

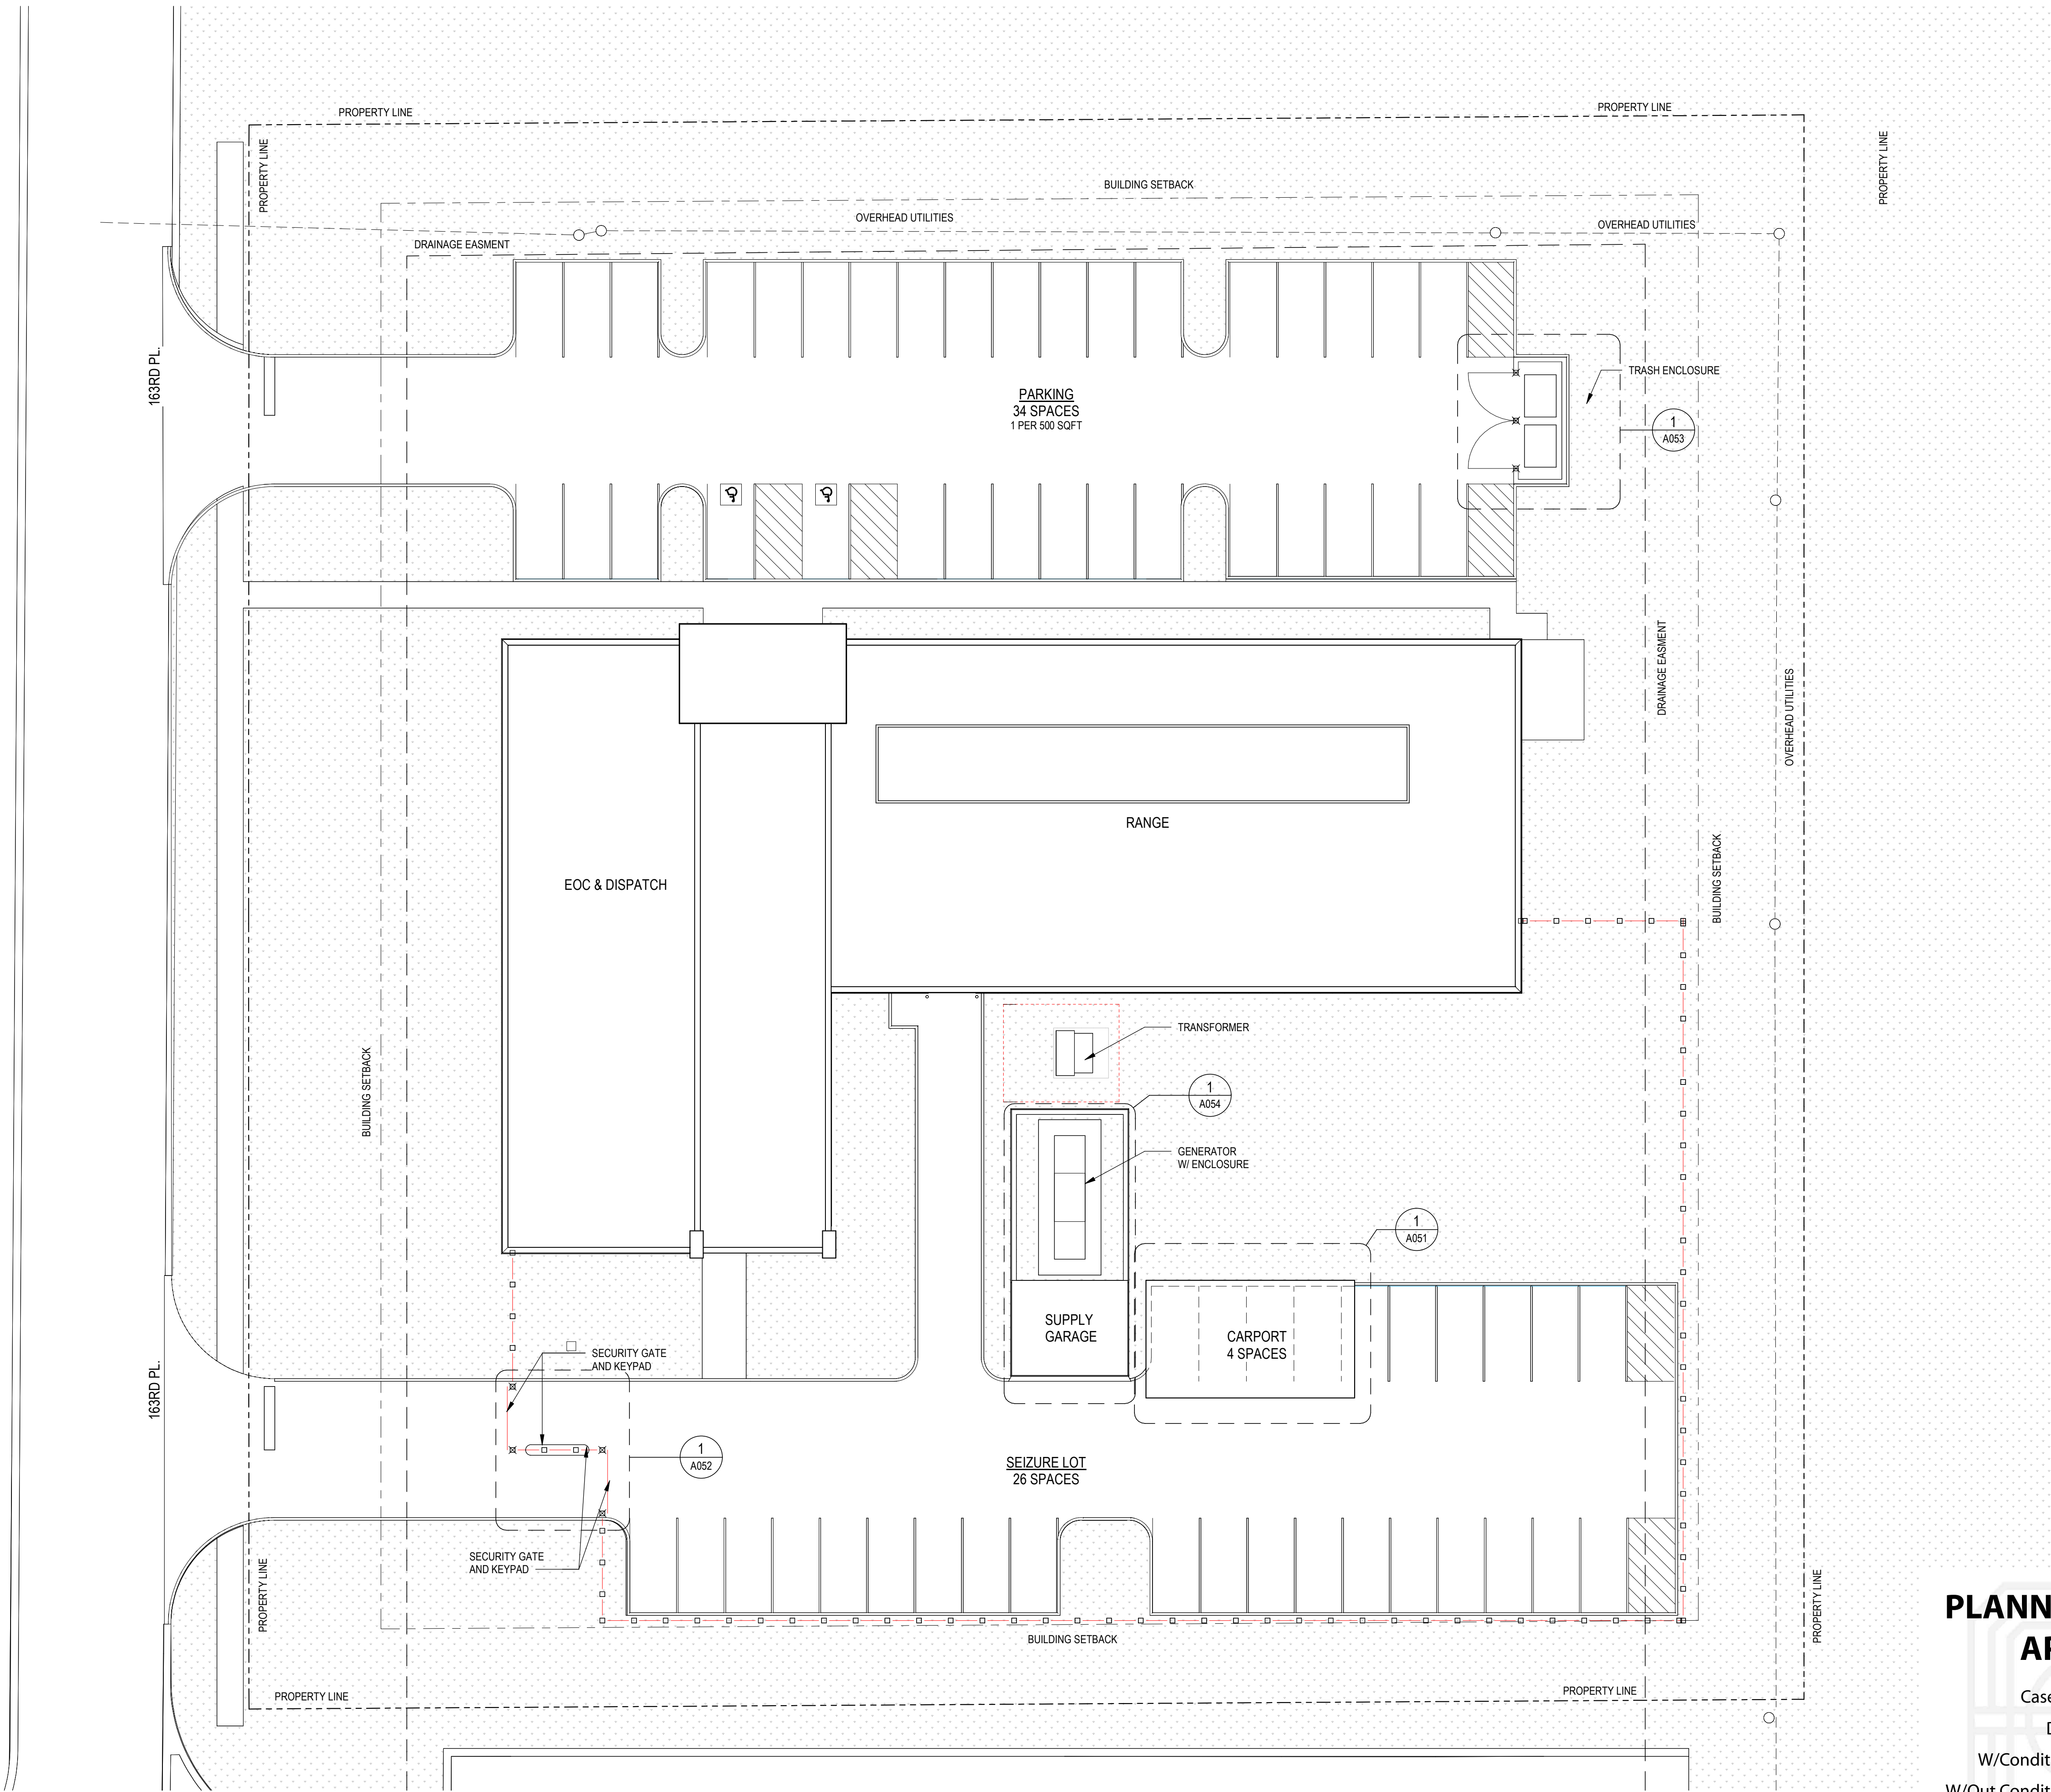

1 SITE PLAN
A050 1/16" = 1'-0"
0 8' 16' 32'
SCALE: 1/16"=1'-0"

**PLANNING DIVISION
APPROVED**

Case No: **2023-0508**
Date: **12/19/2023**
W/Conditions: **Yes**
W/Out Conditions: _____

VILLAGE OF ORLAND PARK



Village of
Orland Park
Illinois

POLICE DEPARTMENT
FIRING RANGE AND EOC
FACILITY

10609 163rd St. Orland Park, IL 60467


VALDES
ARCHITECTURE & ENGINEERING

SEAL

NOT FOR CONSTRUCTION

ISSUE
ISSUED FOR REVIEW - 60%

2	12/01/23	ISSUED FOR REVIEW - 60%
1	10/18/23	ISSUED FOR REVIEW - 30%
REV	DATE	DESCRIPTION

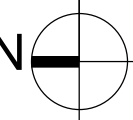

PROJECT NO.	2023-053
DESIGNED BY	RB
DRAWN BY	RB
CHECKED BY	IRP
APPROVED BY	--
SHEET TITLE	

ARCHITECTURAL SITE
PLAN

DATE:	12/01/23
REV.	2

SHEET NO.

A050

© 2023 VALDES ENGINEERING INC. ALL RIGHTS RESERVED