

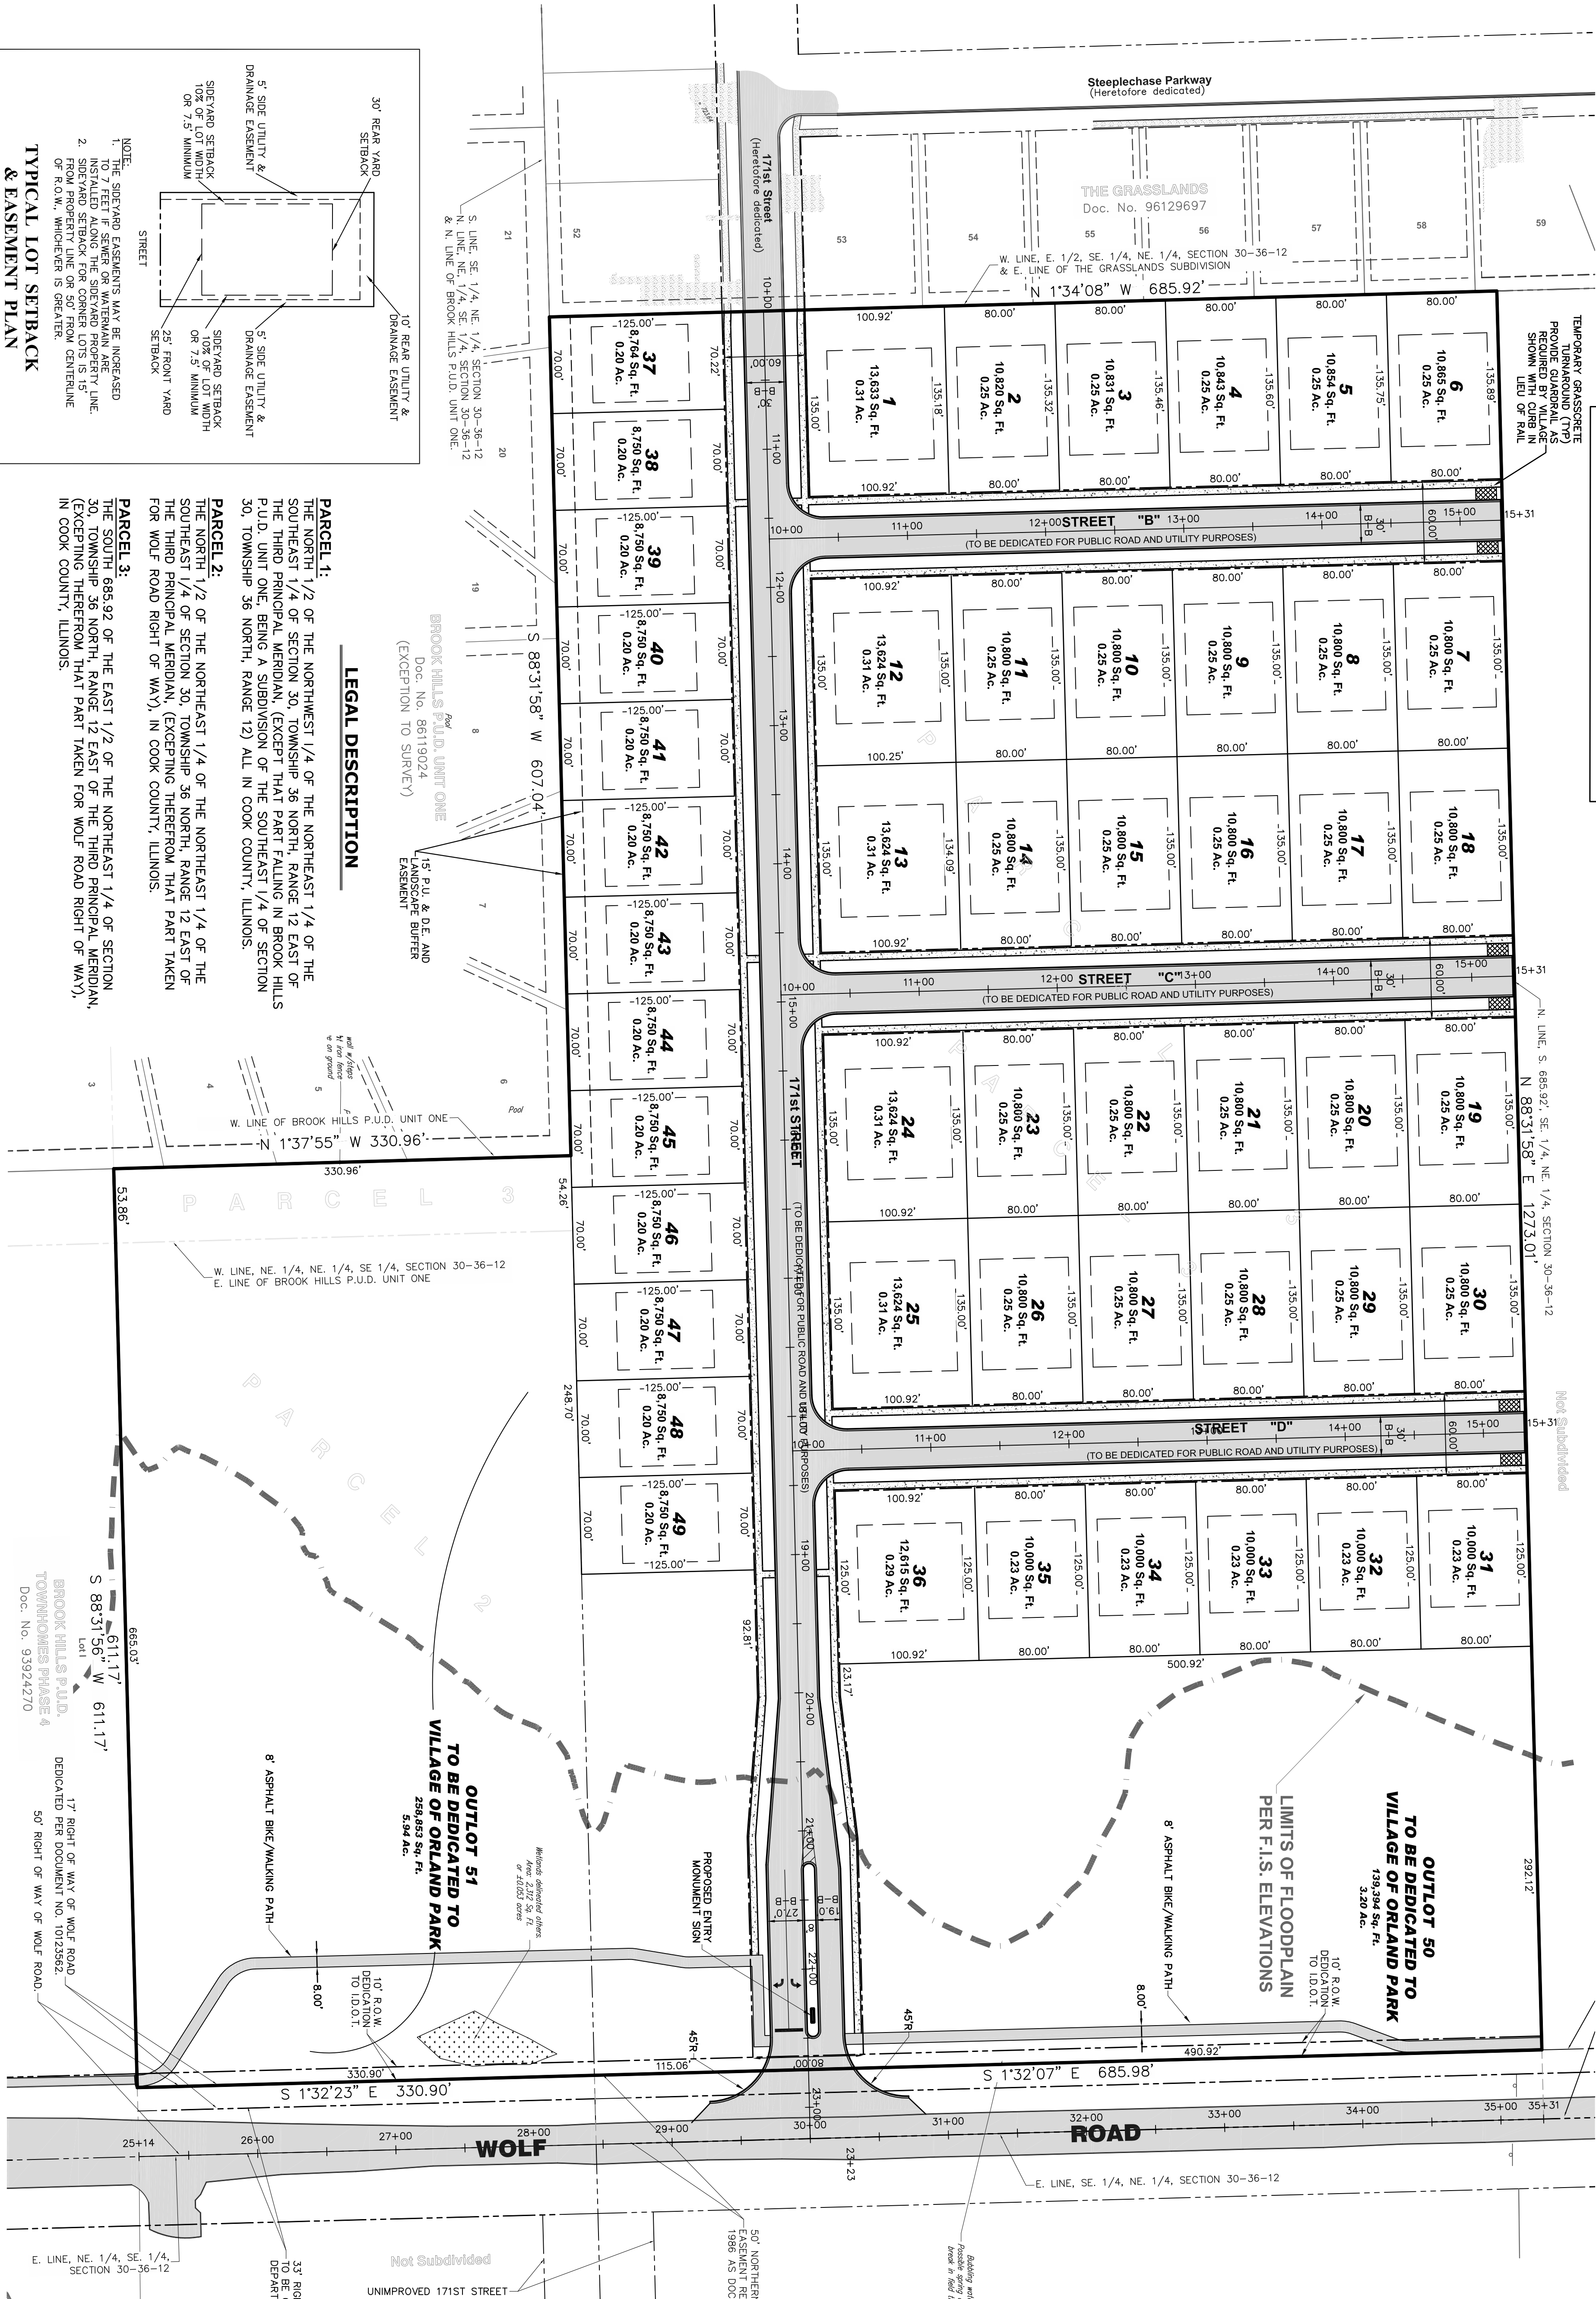
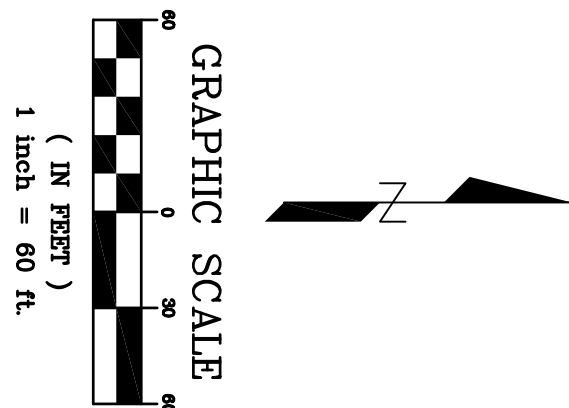
LSPD ZONING CRITERIA

PRELIMINARY SITE PLAN
FOR
BLUFF POINTE
ORLAND PARK, ILLINOIS

BEING A PART OF THE NORTHEAST AND SOUTHEAST QUARTERS OF SECTION 30, TOWNSHIP 36 NORTH, RANGE 12 EAST OF THE THIRD PRINCIPAL MERIDIAN, COOK COUNTY, ILLINOIS

BLUFF POINTE

BEING A PART OF THE NORTHEAST AND SOUTHEAST QUARTERS OF SECTION 30, TOWNSHIP 36 NORTH, RANGE 12 EAST OF THE THIRD PRINCIPAL MERIDIAN, COOK COUNTY, ILLINOIS

[illegible]

	DESIGNTEK ENGINEERING, INC. <i>CONSULTING AND SITE DESIGN ENGINEERS</i> 9930 W. 190TH STREET, SUITE L MOKENA, ILLINOIS 60448 (708) 326-4961 IL PROF. LIC. No.: 184 - 003740
	PROJECT INFORMATION Project No.: 16-0046 Scope: AS NOTED Date: 02/23/17 Design By: SDS Drawn By: SLJ Checked By: SDS

DESIGNTEK ENGINEERING, INC.
CONSULTING AND SITE DESIGN ENGINEERS
9930 W. 190TH STREET, SUITE L
MOKENA, ILLINOIS 60448
(708) 326 - 4961
IL PROF. LIC. No.: 184 - 003740

PRELIMINARY SITE PLAN
FOR
BLUFF POINTE
ORLAND PARK, ILLINOIS

McNAUGHTON DEVELOPMENT
220 S. JACKSON STREET
BURR RIDGE, ILLINOIS 60527
(630) 325-3400