
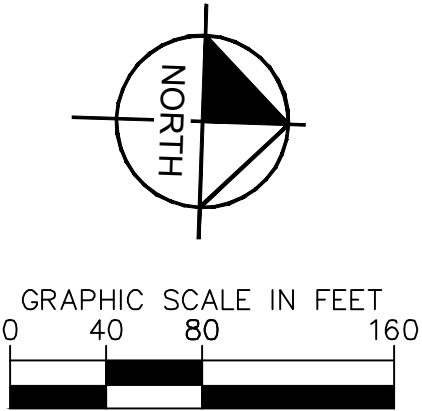


This document, together with the concepts and designs presented herein, is intended only for the specific purpose and client for which it was prepared. Reuse of and improper reliance on this document without written authorization and adaptation by Kimley-Horn and Associates, Inc. shall be without liability to Kimley-Horn and Associates, Inc.

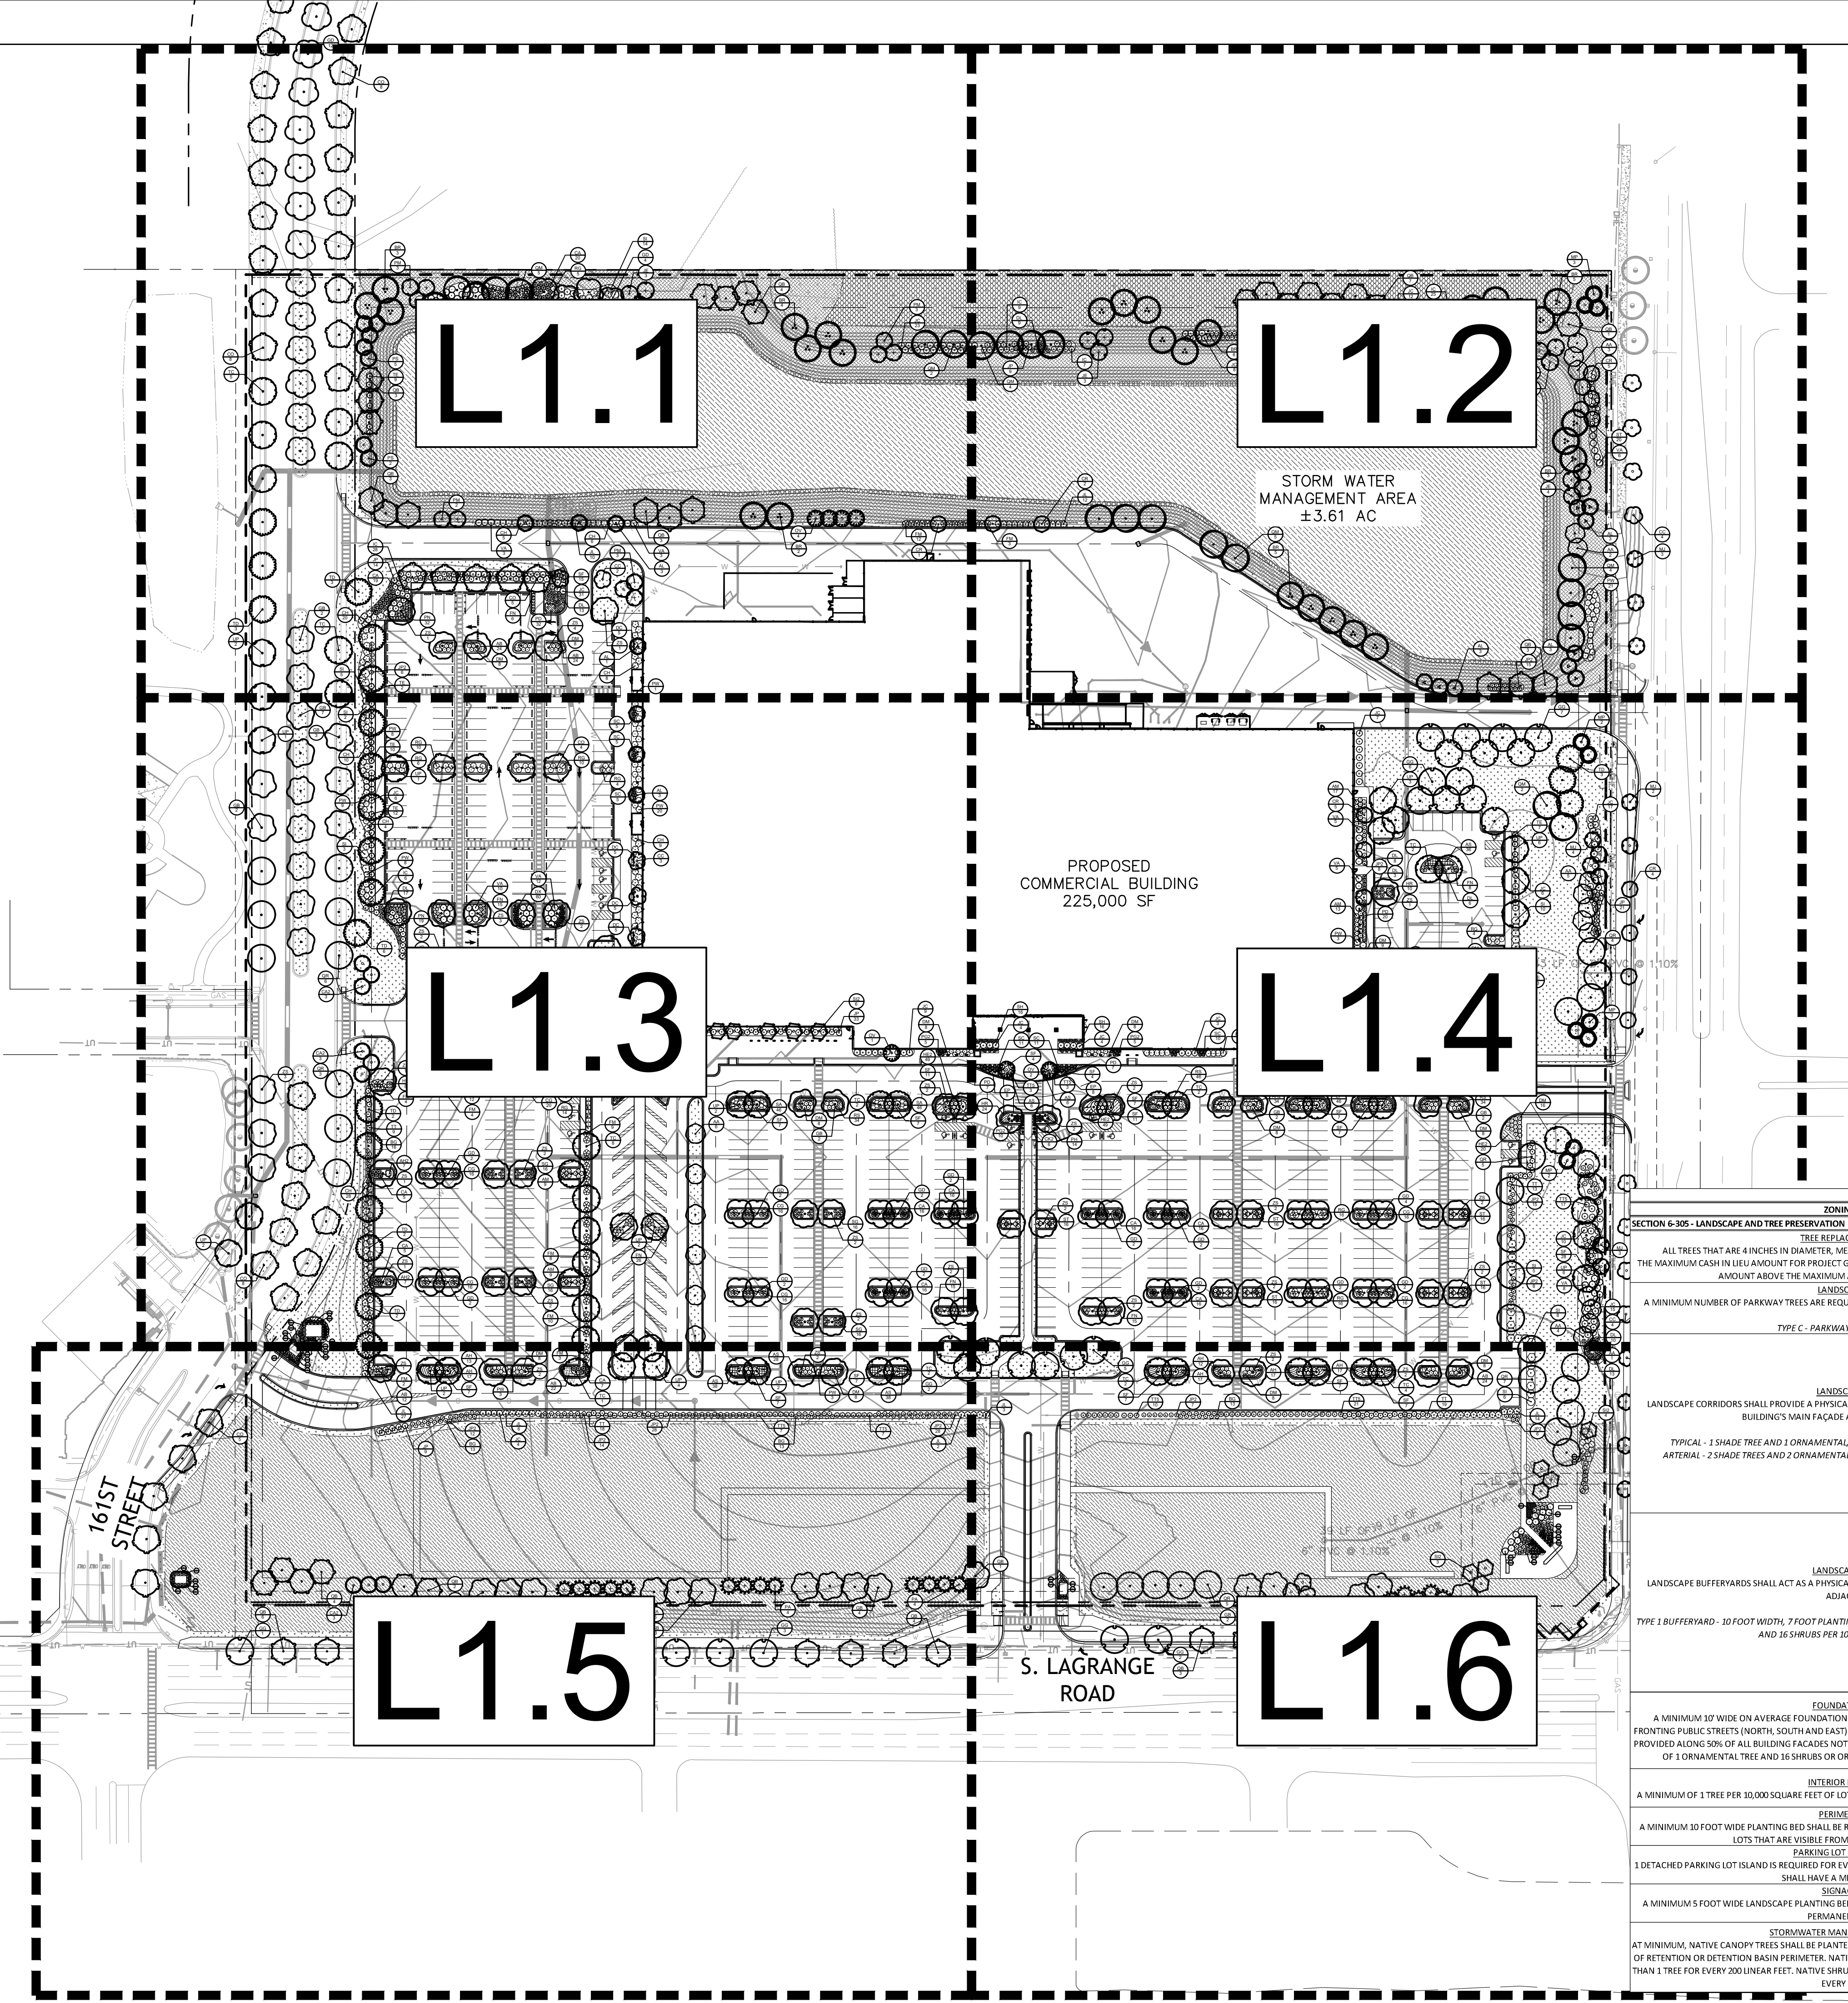

ORLAND PARK, IL - LANDSCAPE CODE REQUIREMENTS		
ZONING ORDINANCE	REQUIRED	PROPOSED
SECTION 6-305 - LANDSCAPE AND TREE PRESERVATION		
TREE REPLACEMENT STANDARDS: ALL TREES THAT ARE 4 INCHES IN DIAMETER, MEASURED 4 FEET FROM THE GROUND, SHALL BE REPLACED. THE MAXIMUM CASH IN LIEU AMOUNT FOR PROJECT GREATER THAN 10 ACRES IN AREA IS \$100,000, ANY CASH IN LIEU AMOUNT ABOVE THE MAXIMUM AMOUNT WILL BE WAIVED BY THE VILLAGE.	* SEE SHEETS TP1.0-TP2.0 FOR TREE PRESERVATION PLAN *	TOTAL SITE ACREAGE: 35.1 AC TOTAL FEE IN LIEU: \$127,050 \$100,000 FEE IN LIEU TO BE PROVIDED
LANDSCAPE PARKWAYS: A MINIMUM NUMBER OF PARKWAY TREES ARE REQUIRED PER LINEAL FEET OF FRONTAGE FOR ALL DEVELOPMENT.	PARKWAY TREES REQUIRED ALONG LA GRANGE ROAD, W 159TH STREET AND W 161ST STREET	PARKWAY TREES PLANTED 40 FEET O.C. PROVIDED ALONG LA GRANGE ROAD, W 159TH STREET AND W 161ST STREET
TYPE C - PARKWAY TREES 40 FEET ON CENTER		
LANDSCAPE CORRIDORS: LANDSCAPE CORRIDORS SHALL PROVIDE A PHYSICAL AND VISUAL CONNECTION BETWEEN THE PARKWAY AND A BUILDING'S MAIN FAÇADE AND FOUNDATION PLANTING AREA.	ARTERIAL CORRIDOR: LENGTH OF LA GRANGE ROAD = 1,362 LF 1,362 LF / 100 LF = 13.62 13.62 x 2 TREES = 27.24 27 SHADE TREES & 27 ORNAMENTAL/EVERGREEN TREES REQUIRED ALONG LA GRANGE ROAD	27 SHADE TREES, 9 ORNAMENTAL TREES AND 18 EVERGREEN TREES PROVIDED ALONG LA GRANGE ROAD
TYPICAL - 1 SHADE TREE AND 1 ORNAMENTAL/EVERGREEN TREE PER 100 FEET OF CORRIDOR LENGTH ARTERIAL - 2 SHADE TREES AND 2 ORNAMENTAL/EVERGREEN TREES PER 100 FEET OF CORRIDOR LENGTH	ARTERIAL CORRIDOR: LENGTH OF 159TH STREET = 997 LF 997 LF / 100 LF = 9.97 9.97 x 2 TREES = 19.94 20 SHADE TREES & 20 ORNAMENTAL/EVERGREEN TREES REQUIRED ALONG 159TH STREET	20 SHADE TREES AND 20 ORNAMENTAL TREES PROVIDED ALONG 159TH STREET
	TYPICAL CORRIDOR: LENGTH 161ST STREET = 1,265 LF 1,265 LF / 100 LF = 12.65 13 SHADE TREES & 13 ORNAMENTAL/EVERGREEN TREES REQUIRED ALONG 161ST STREET	13 CANOPY TREES, 6 ORNAMENTAL TREES AND 7 EVERGREEN TREES PROVIDED ALONG 161ST STREET
LANDSCAPE BUFFERYARDS: LANDSCAPE BUFFERYARDS SHALL ACT AS A PHYSICAL AND VISUAL EDGE BETWEEN THE SIDE AND REAR YARDS OF ADJACENT PARCELS.	TYPE 1 BUFFERYARD: NORTH PROPERTY LINE = 1,287 LF 1,287 LF / 100 LF = 12.87 12.87 x 3 SHADE TREES = 38.61 = 39 SHADE TREES REQUIRED 12.87 x 1 ORNAMENTAL/EVERGREEN TREE = 12.87 = 13 ORNAMENTAL/EVERGREEN TREES REQUIRED 12.87 x 16 SHRUBS = 205.92 = 206 SHRUBS REQUIRED	39 SHADE TREES, 9 ORNAMENTAL TREES, 4 EVERGREEN TREES AND 206 SHRUBS PROVIDED ALONG THE NORTH PROPERTY LINE
TYPE 1 BUFFERYARD - 10 FOOT WIDTH, 7 FOOT PLANTING BED AND 5 SHADE TREES, 1 ORNAMENTAL/EVERGREEN TREE AND 16 SHRUBS PER 100 FEET OF BUFFERYARD LENGTH	TYPE 1 BUFFERYARD: WEST PROPERTY LINE = 1,245.82 LF 1,245.82 LF / 100 LF = 12.46 12.46 x 3 SHADE TREES = 37.38 = 37 SHADE TREES REQUIRED 12.46 x 1 ORNAMENTAL/EVERGREEN TREE = 12.46 = 12 ORNAMENTAL/EVERGREEN TREES REQUIRED 12.46 x 16 SHRUBS = 199.36 = 199 SHRUBS REQUIRED	41 SHADE TREES, 9 EVERGREEN TREES AND 199 SHRUBS PROVIDED ALONG THE WEST PROPERTY LINE
FOUNDATION LANDSCAPE: A MINIMUM 10' WIDE ON AVERAGE FOUNDATION LANDSCAPE AREA ALONG 100% OF ALL BUILDING FAÇADES FRONTING PUBLIC STREETS (NORTH, SOUTH AND EAST). A MINIMUM 7' WIDE FOUNDATION LANDSCAPE AREA SHALL BE PROVIDED ALONG 50% OF ALL BUILDING FAÇADES NOT FRONTING A PUBLIC STREET (WEST). ON AVERAGE, A MINIMUM OF 1 ORNAMENTAL TREE AND 16 SHRUBS OR ORNAMENTAL GRASSES FOR EVERY 100' OF BUILDING FACE.	TOTAL LENGTH OF BUILDING FACE = 2,201.93 LF 2,201.93 LF / 100 LF = 22.02 22.02 x 1 ORNAMENTAL TREE = 22.02 = 22 ORNAMENTAL TREES REQUIRED 22.02 x 16 SHRUBS/GRASSES = 352.32 = 352 SHRUBS/GRASSES REQUIRED	22 ORNAMENTAL TREES AND 352 SHRUBS/ORNAMENTAL GRASSES PROVIDED ALONG THE BUILDING FAÇADE
INTERIOR LOT LANDSCAPING: PERIMETER SCREENING: A MINIMUM 10 FOOT WIDE PLANTING BED AROUND THE PERIMETER OF ALL REQUIRED PARKING LOTS THAT ARE VISIBLE FROM ADJACENT PROPERTIES AND STREETS.	TOTAL AREA OF DEVELOPMENT = 1,527,310.29 SQ FT 1,527,310.29 SQ FT / 10,000 SQ FT = 152.73 153 TREES REQUIRED	153 CANOPY AND EVERGREEN TREES PROVIDED THROUGHOUT THE SITE
1 DETACHED PARKING LOT ISLAND IS REQUIRED FOR EVERY 10 PARKING SPACES PROVIDED. EACH PARKING LOT ISLAND SHALL HAVE A MINIMUM OF 1 SHADE TREE.	PARKING LOT PERIMETER SCREENING REQUIRED ALONG LA GRANGE ROAD, 159TH STREET AND 161ST STREET	PARKING LOT PERIMETER SCREENING PROVIDED ALONG LA GRANGE ROAD, 159TH STREET AND 161ST STREET
SIGNAGE LANDSCAPE: A MINIMUM 5 FOOT WIDE LANDSCAPE PLANTING BED SHALL BE INSTALLED AROUND THE ENTIRE BASE OF ALL NEW PERMANENT GROUND SIGNS.	TOTAL NUMBER OF PARKING SPACES = 857 SPACES 857 SPACES / 10 SPACES = 85.7 86 PARKING LOT TREES REQUIRED	86 TREES PROVIDED WITHIN PARKING LOT ISLANDS
STORMWATER MANAGEMENT AREA LANDSCAPE: AT MINIMUM, NATIVE CANOPY TREES SHALL BE PLANTED AT A RATIO NOT LESS THAN 1 TREE FOR EVERY 100 LINEAR FEET OF RETENTION OR DETENTION BASIN PERIMETER. NATIVE UNDERSTORY TREES SHALL BE PLANTED AT A RATIO NOT LESS THAN 1 TREE FOR EVERY 200 LINEAR FEET. NATIVE SHRUBS SHALL BE PLANTED AT A RATIO NOT LESS THAN 3 SHRUBS FOR EVERY 50 LINEAR FEET.	SIGNAGE LANDSCAPE REQUIRED AROUND ALL NEW SIGNS	SIGNAGE LANDSCAPE PROVIDED AROUND ALL NEW SIGNS
	TOTAL BASIN PERIMETER LENGTH = 2,535.05 LF 2,535.05 LF / 100 LF = 25.35 = 25 SHADE TREES REQUIRED 2,535.05 LF / 200 LF = 12.68 x 1 ORNAMENTAL TREE = 12.68 = 13 ORNAMENTAL TREES REQUIRED 2,535.05 LF / 50 LF = 50.70 x 3 SHRUBS = 153.10 = 152 SHRUBS REQUIRED	25 SHADE TREES, 13 ORNAMENTAL TREES AND 152 SHRUBS PROVIDED AROUND THE DETENTION POND PERIMETER

Kimley»Horn

© 2025 KIMLEY-HORN AND ASSOCIATES, INC.
4201 WARRENVILLE, IL 60055
630-487-5550
WWW.KIMLEY-HORN.COM

LICENSED PROFESSIONAL

XXXX

ILLINOIS LICENSE NUMBER

XXXX

DATE:

11/14/2025

KHA PROJECT

149621089

DATE

11/14/2025

SCALE AS SHOWN

DESIGNED BY

###

DRAWN BY

###

CHECKED BY

###

OVERALL LANDSCAPE PLAN

159TH & LAGRANGE RETAIL

ILLINOIS

CITY OF ORLAND PARK

SHEET NUMBER


L1.0

No.


REVISIONS

DATE



BY

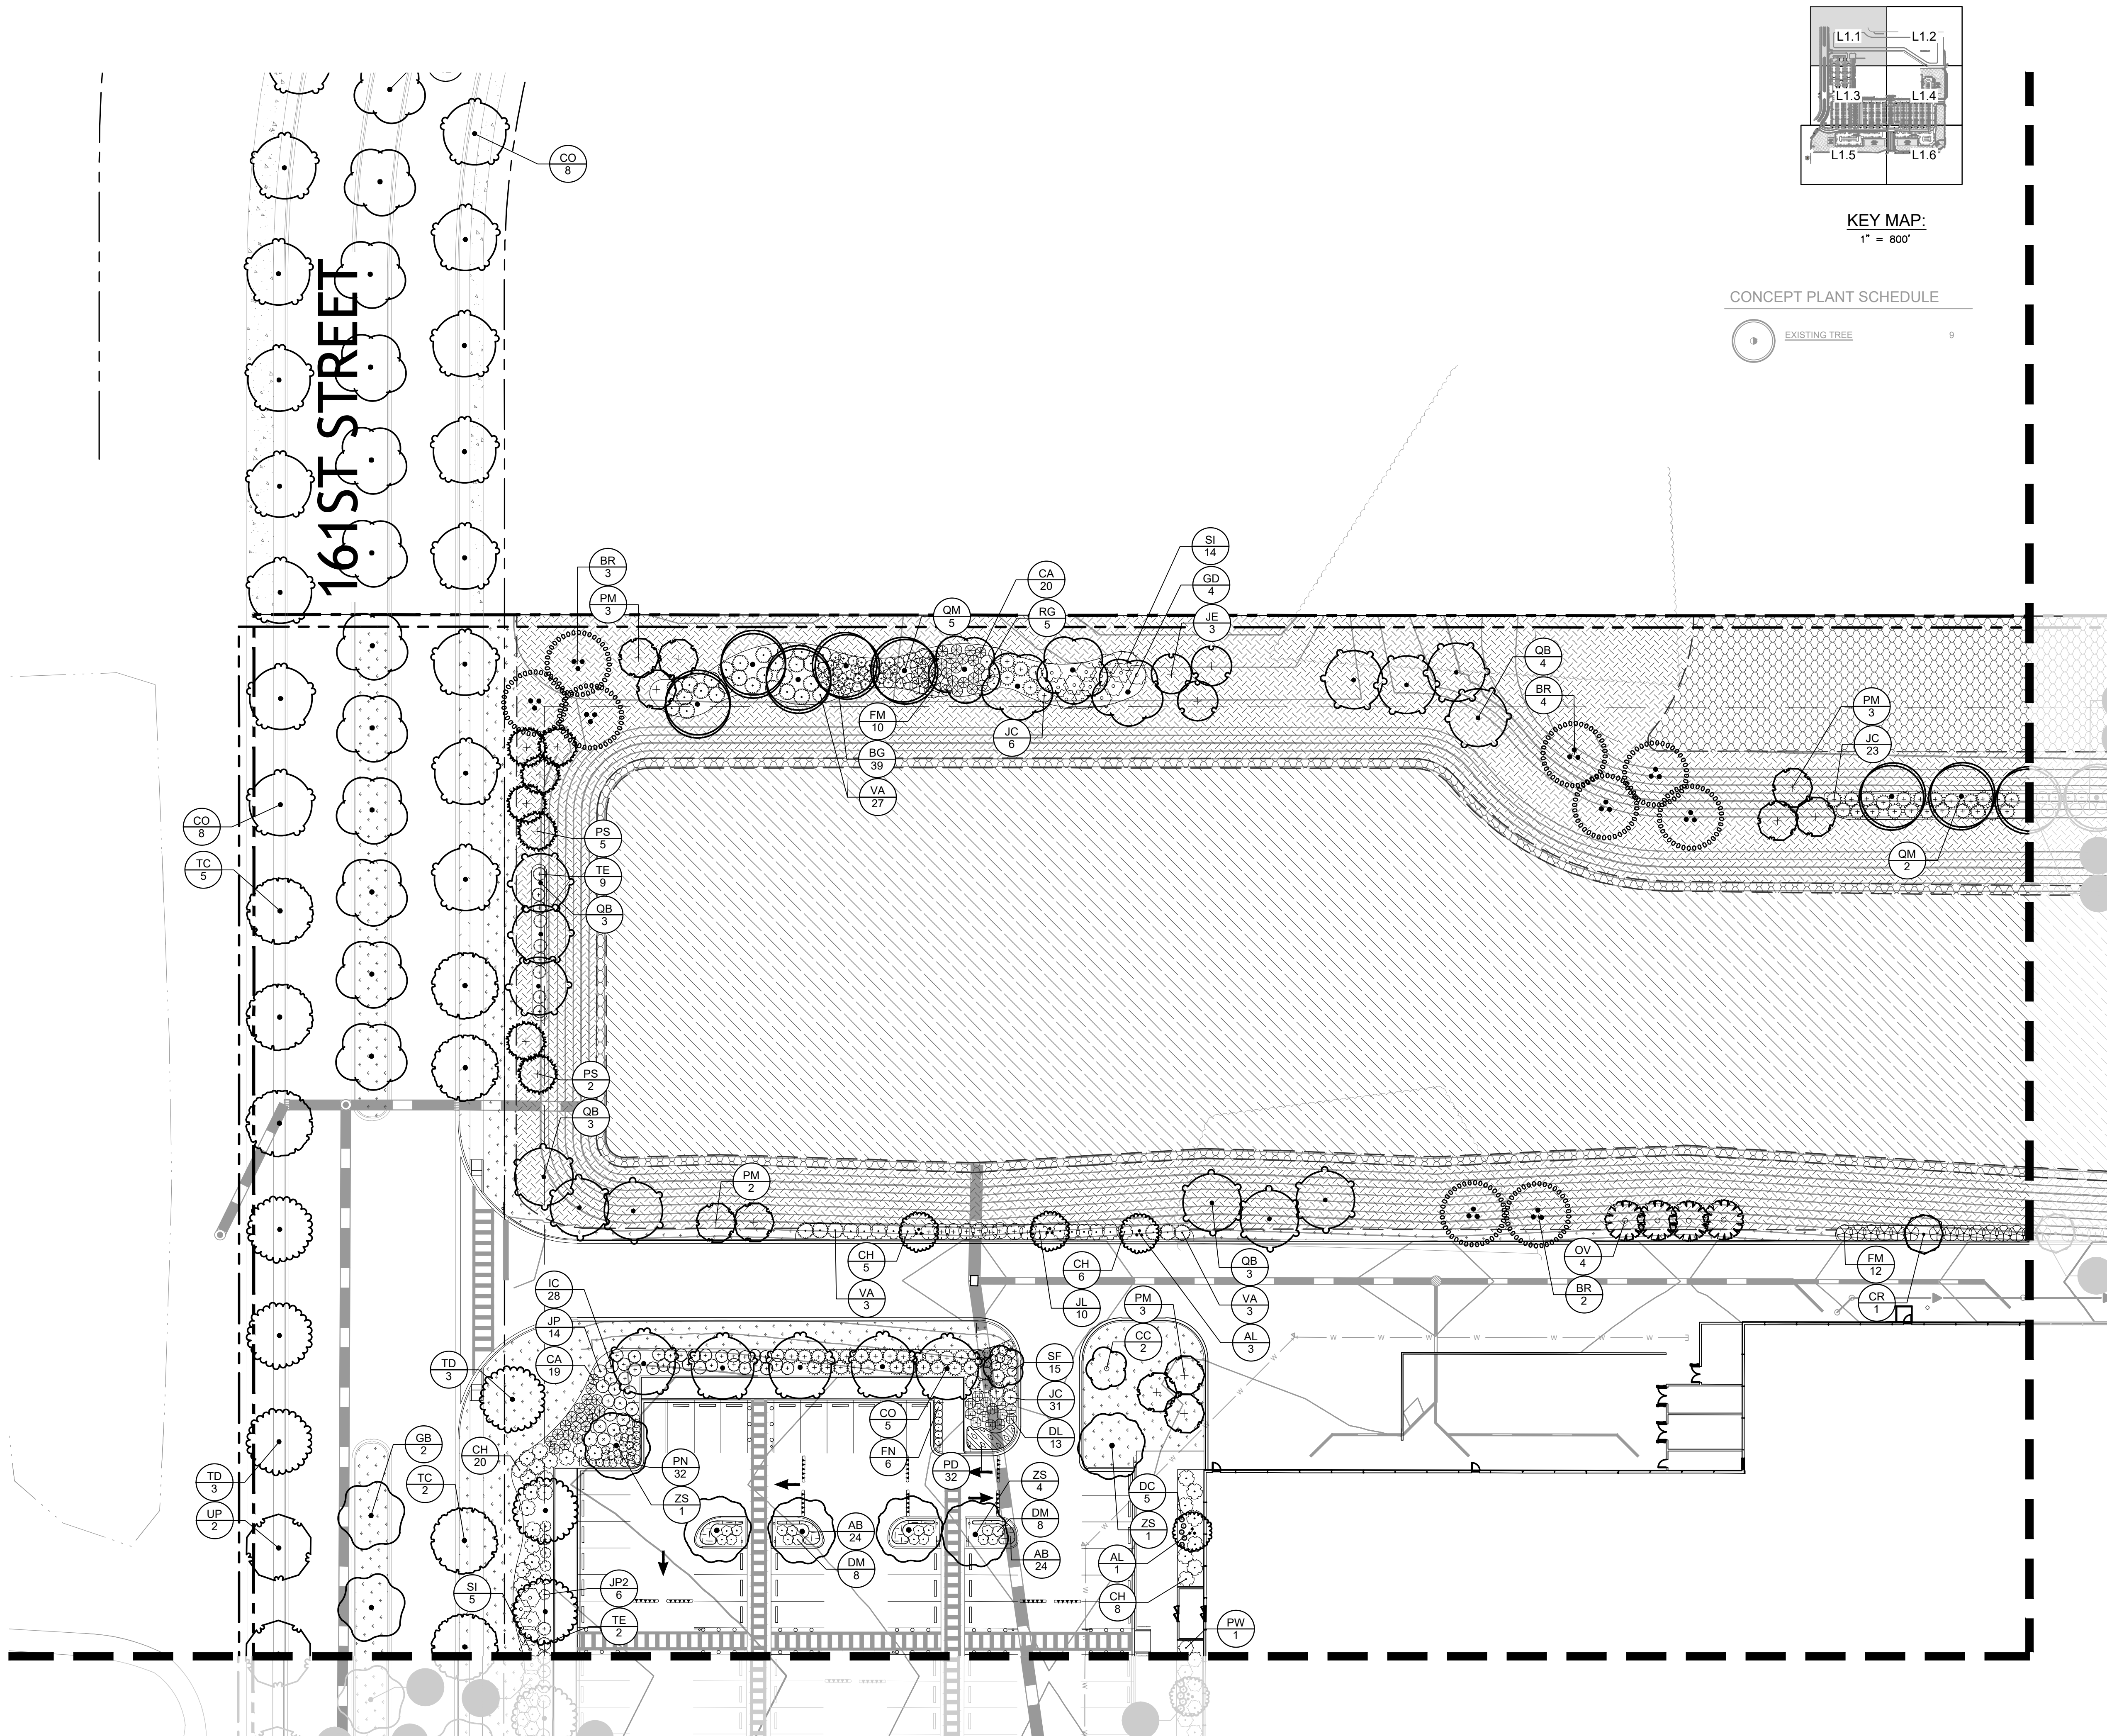

SPERMATOPHYTES		Gymnosperms		Angiosperms	
Symbol	Species	Symbol	Species	Symbol	Species
	<i>Pinus</i>		<i>Taxus</i>		<i>Quercus</i>
	<i>Juniperus</i>		<i>Cedrus</i>		<i>Liriodendron</i>
	<i>Cupressus</i>		<i>Sequoia</i>		<i>Magnolia</i>
	<i>Podocarpus</i>		<i>Sciadopitys</i>		<i>Nymphaea</i>
	<i>Cycas</i>		<i>Ginkgo</i>		<i>Nelumbo</i>
	<i>Gnetum</i>		<i>Welwitschia</i>		<i>Ranunculus</i>
Angiosperms					
	<i>Equisetum</i>		<i>Lycopodium</i>		<i>Selaginella</i>
	<i>Psilotum</i>		<i>Isoetes</i>		<i>Chara</i>
	<i>Sphenocladus</i>		<i>Zosterophyllum</i>		<i>Elodea</i>
	<i>Callitriche</i>		<i>Ranunculus</i>		<i>Ranunculus</i>
	<i>Ranunculus</i>		<i>Ranunculus</i>		<i>Ranunculus</i>
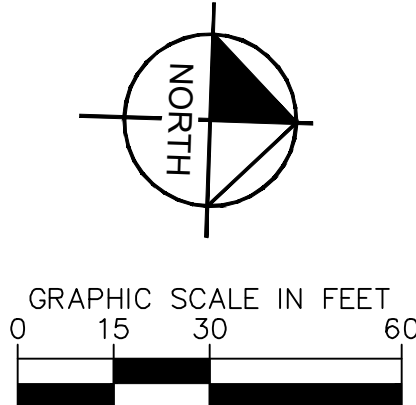

	SHEET NUMBER L1.1	159TH & LAGRANGE RETAIL	ILLINOIS CITY OF ORLAND PARK	LANDSCAPE PLAN	KHA PROJECT 149621089 DATE 11/14/2025 SCALE AS SHOWN DESIGNED BY XXX DRAWN BY XXX CHECKED BY XXX	LICENSED PROFESSIONAL XXXX ILLINOIS LICENSE NUMBER XXXXX DATE: 11/14/2025	Kimley»Horn © 2025 KIMLEY-HORN AND ASSOCIATES, INC. 420 WARRENVILLE, IL 60555 630-487-5550 WWW.KIMLEY-HORN.COM								No.	REVISIONS	DATE	BY
--	-----------------------------	--	-------------------------------------	-----------------------	---	--	---	--	--	--	--	--	--	--	-----	-----------	------	----

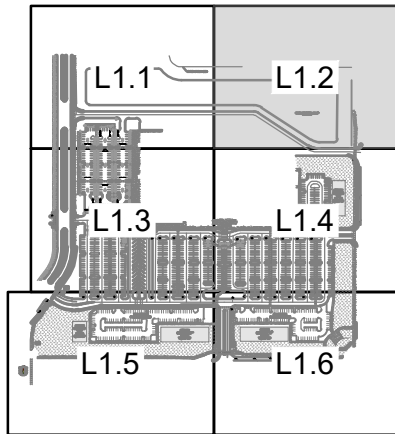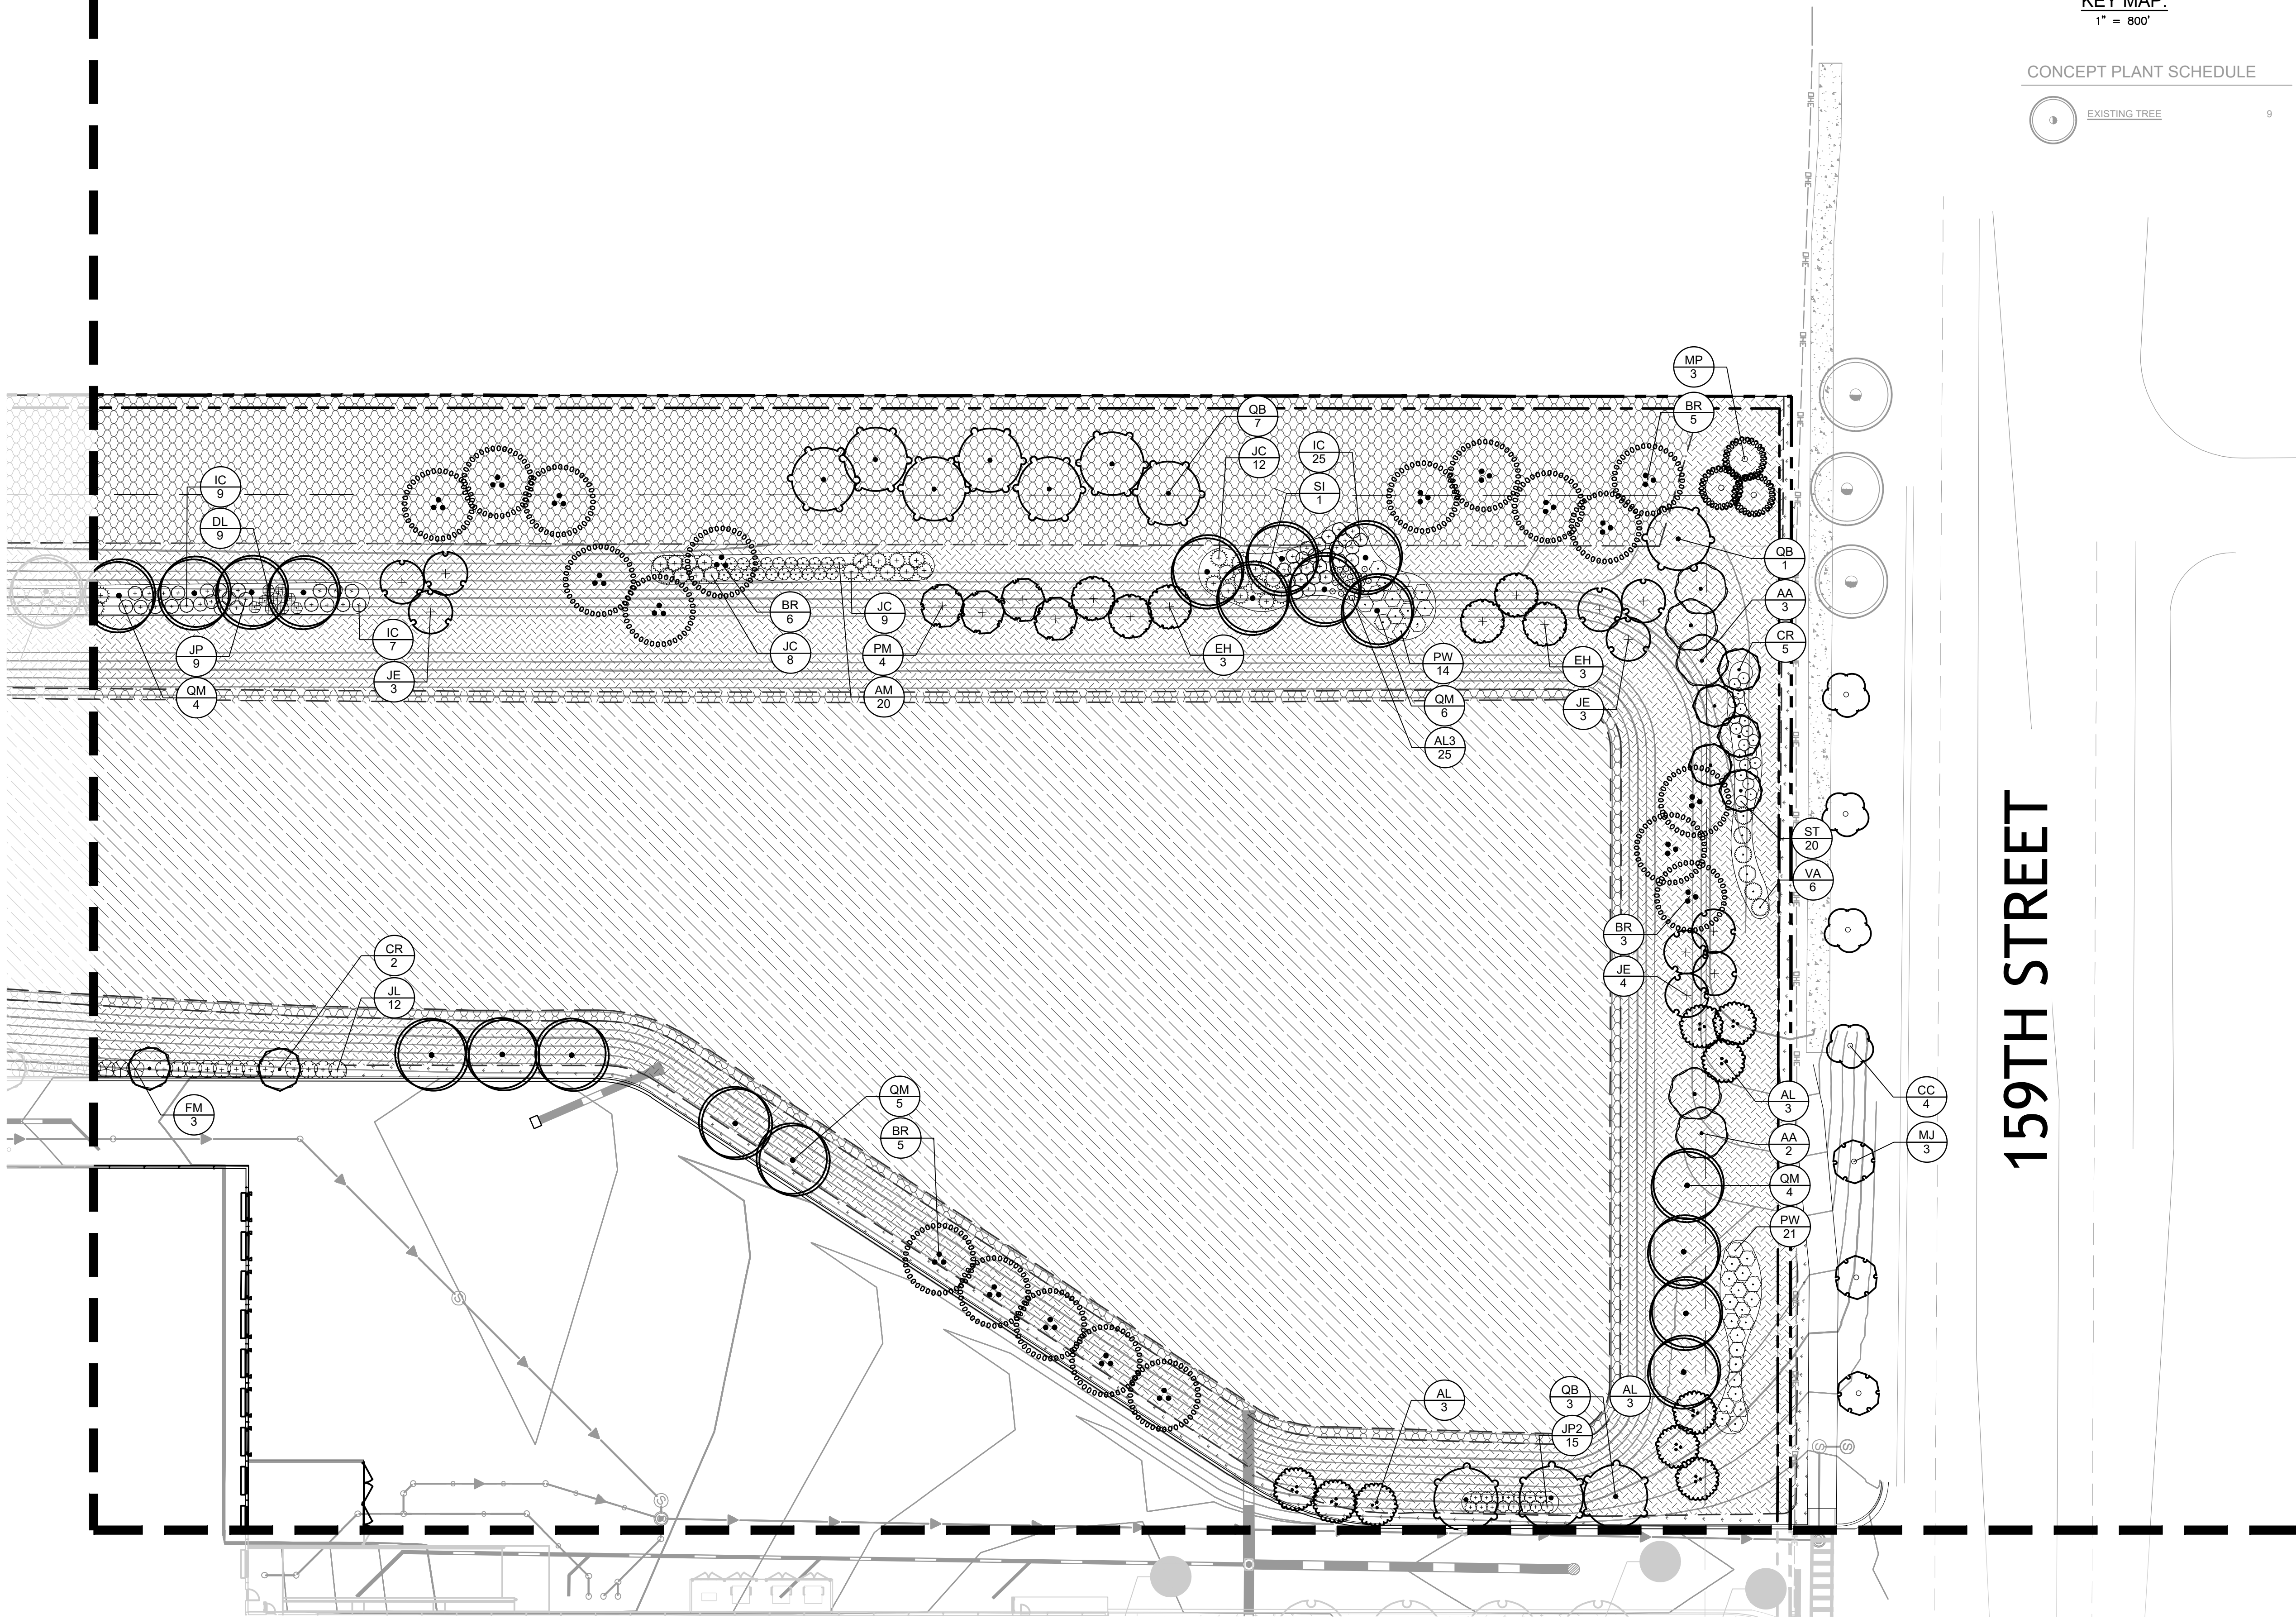


KEY MAP:
1" = 800'

CONCEPT PLANT SCHEDULE



EXISTING TREE

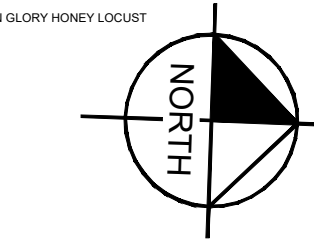

GRAPHIC SCALE IN FEET




0 15 30 60

SYMBOL	CODE	SYMBOL	COMMON NAME
TRIANGLES			
	AC	ACER X FREEMANII	AMERICAN
	CO	CELASTRUS OCCIDENTALIS	COMMON
	GR	GRAPISOLUS BLOOMII	PUTNAM GOLF
	GR	GLETTSTRA TRACATENSIS	GR
	GR	GYROCARPUS DODGEI	HEMLOCK
	NS	NYSSA FLORIDANA	BLACK FLAT
	QR	QUERCUS BICEPS	OR (HAMP)
	QR	QUERCUS MACROCARPA	FLORIDA
	QR	QUERCUS RUBRA	RED OAK
	TD	TAXODIUM DISTICHUM	BALD
	TL	TELLIA AMERICANA	MODICUM
	UL	ULMUS AMERICANA	PRINCECT
QUADRANGULARS			
	JE	JUNIPERUS VIRGINIANA	EAST
	PC	PICA ABIES	WORMY SPRUCE
	PN	PRUNUS SPINOSA	WHITE PINE
	PN	PRINCECTUS MANDERICUS	OR
	EH	TELLIA CORDATA	ANDREWS
PENTAGONALS			
	AL	AMELANCHIERA ALTA	VALLEY
	BE	BETULA NIGRA	RIVER BIRCH
	CA	CAMPIDON CAROLINIANA	AM
	CC	CEDRUS CEDRATUS	EASTERN
	CR	CRATAEGUS CRUG-GALLI	VA
	ML	MALLUS X ZEPHYRUS	LOD
	MP	MYRTUS PRINCECTI	PRINCECT
	OV	QUERCUS VIRGINIANA	NORTH
	SZ	SYMPLOCARUS RETICULATA	VIOLET
HEXAGONS			
	AM	ARALIA MONTANA	NORTH
	AL	ALNUS INCANA	SHAW
	CA	CELANANDELA AMERICANA	NS
	CH	CONIUS ALBA	WALNUT TREE
	CS	CONIUS SARGENTII	CA
	DE	DEUTZIA X NUTANS	YUKON SNOW
	FM	FORSYTHIA X AMERICANA	OWENS
	FM	FORSYTHIA X INTERMEDIA	NAD
	QM	PHYSCOCARPUS OPULIFOLIA	OR
	PN	PHYSCOCARPUS OPULIFOLIA	OR
	PN	POTENTILLA PRINCECTUS	GOLF
	RG	RHODODENDRUM GIGANTEUM	OR
	SP	SPRAMEA JAPONICA	TORR
	SP	SPRAMEA JAPONICA	YAMA
	VA	VERBENA DENTATUM	CHIR
OCTAGONALS			
	BU	BUXUS X GREENEVELTII	GR
	CH	CLEX X MEDICINALE	CHINA BIRCH
	CH	CHAMPAEUS CHINENSIS	SEA
	JA	JAPANESE CHAMPAEUS	SD
	JA	JAPANESE CHAMPAEUS	SD
	JP	JAPANESE CHAMPAEUS	SD
	JP2	JAPANESE CHAMPAEUS	SD
	TA	TAUS PINGUS MEDIO	PABLO D
	TS	TELLIA NIGRA	EUREKII
	TS	TELLIA NIGRA	TAMONTI
NONAGONALS			
	OK	ANDROPOGON CERRARI	REAR
	OK	ANDROPOGON CERRARI	REAR
	OK	CALAMAGOSTIS X ACUTIFOLIA	REAR
	OK	DECAPOGON CERRARI	TA
	PA	PANICUM VIRIDICORN	HEAVY
	P2	PANICUM VIRIDICORN	NORTH
	PO	PERNITENTIA APOTHECIS	REAR
	SC	SCHIZOCARPUS SCOPARIUM	REAR
	SH	SPHODRUM RETICULATUM	REAR
DECAGONALS			
	AS	ACHILLEA MELLEOLINA	STRAW
	AL	ALNUS X SUMMERA BEAUTY	FL
	AL	ALNUS SUMMERA BEAUTY	FL
	A2	ALNUS SUMMERA BEAUTY	FL
	AS	ACHILLEA TUBEROSA	HEMLOCK
	EP	EPHEDRA X VIGI BELLA	FL
	HE	HEMLOCKUS X NAPPY HETI	FL
	NE	NETEPUS BEAUTY	WALKERS
	PE	PENTAGON DISTICHUM	REAR
	RB	RUBRODIA PALLIDA	LETTLE
	SE	SEAM X NUTAN	YUKI AUTUM
UNDICESIMALS			
	EM	EMERGENT WETLAND PLANT	FL
	NO	NO-MOW TUNE SEED MIX	FL
	P22	NATIVE PLANT NURSERY	FL
		WET SEED	
		TUNE MIX	
		WET SEED MIX	

SHEET NUMBER L1.2		159TH & LAGRANGE RETAIL		ILLINOIS CITY OF ORLAND PARK		LANDSCAPE PLAN		KHA PROJECT 149621089		LICENSED PROFESSIONAL		Kimley»Horn		No.		REVISIONS		DATE		BY	
								DATE 11/14/2025		XXXX		© 2025 KIMLEY-HORN AND ASSOCIATES, INC. 421 WEST MONROE ROAD, SUITE 600 WARRENVILLE, IL 60555 630-487-5500 WWW.KIMLEY-HORN.COM									
								SCALE AS SHOWN		ILLINOIS LICENSE NUMBER XXXX											
								DESIGNED BY ###		DATE: 11/14/2025											
								DRAWN BY ###													
								CHECKED BY ###													

[illegible][illegible]

This document, together with the concepts and designs presented herein, as an instrument of service, is intended only for the specific purpose and client for which it was prepared. Reuse of and improper reliance on this document without written authorization and adaptation by Kinney-Horn and Associates, Inc. shall be without liability to Kinney-Horn and Associates, Inc.

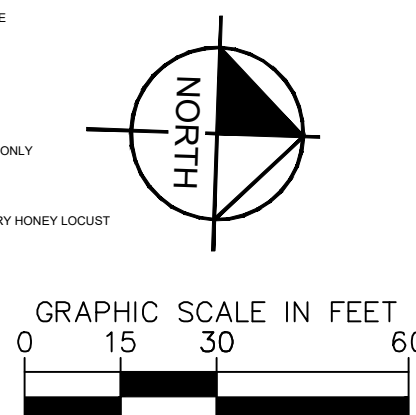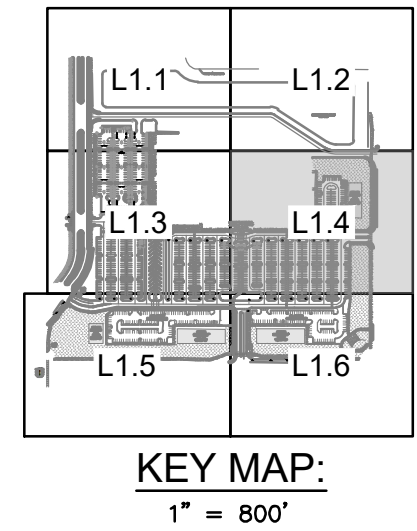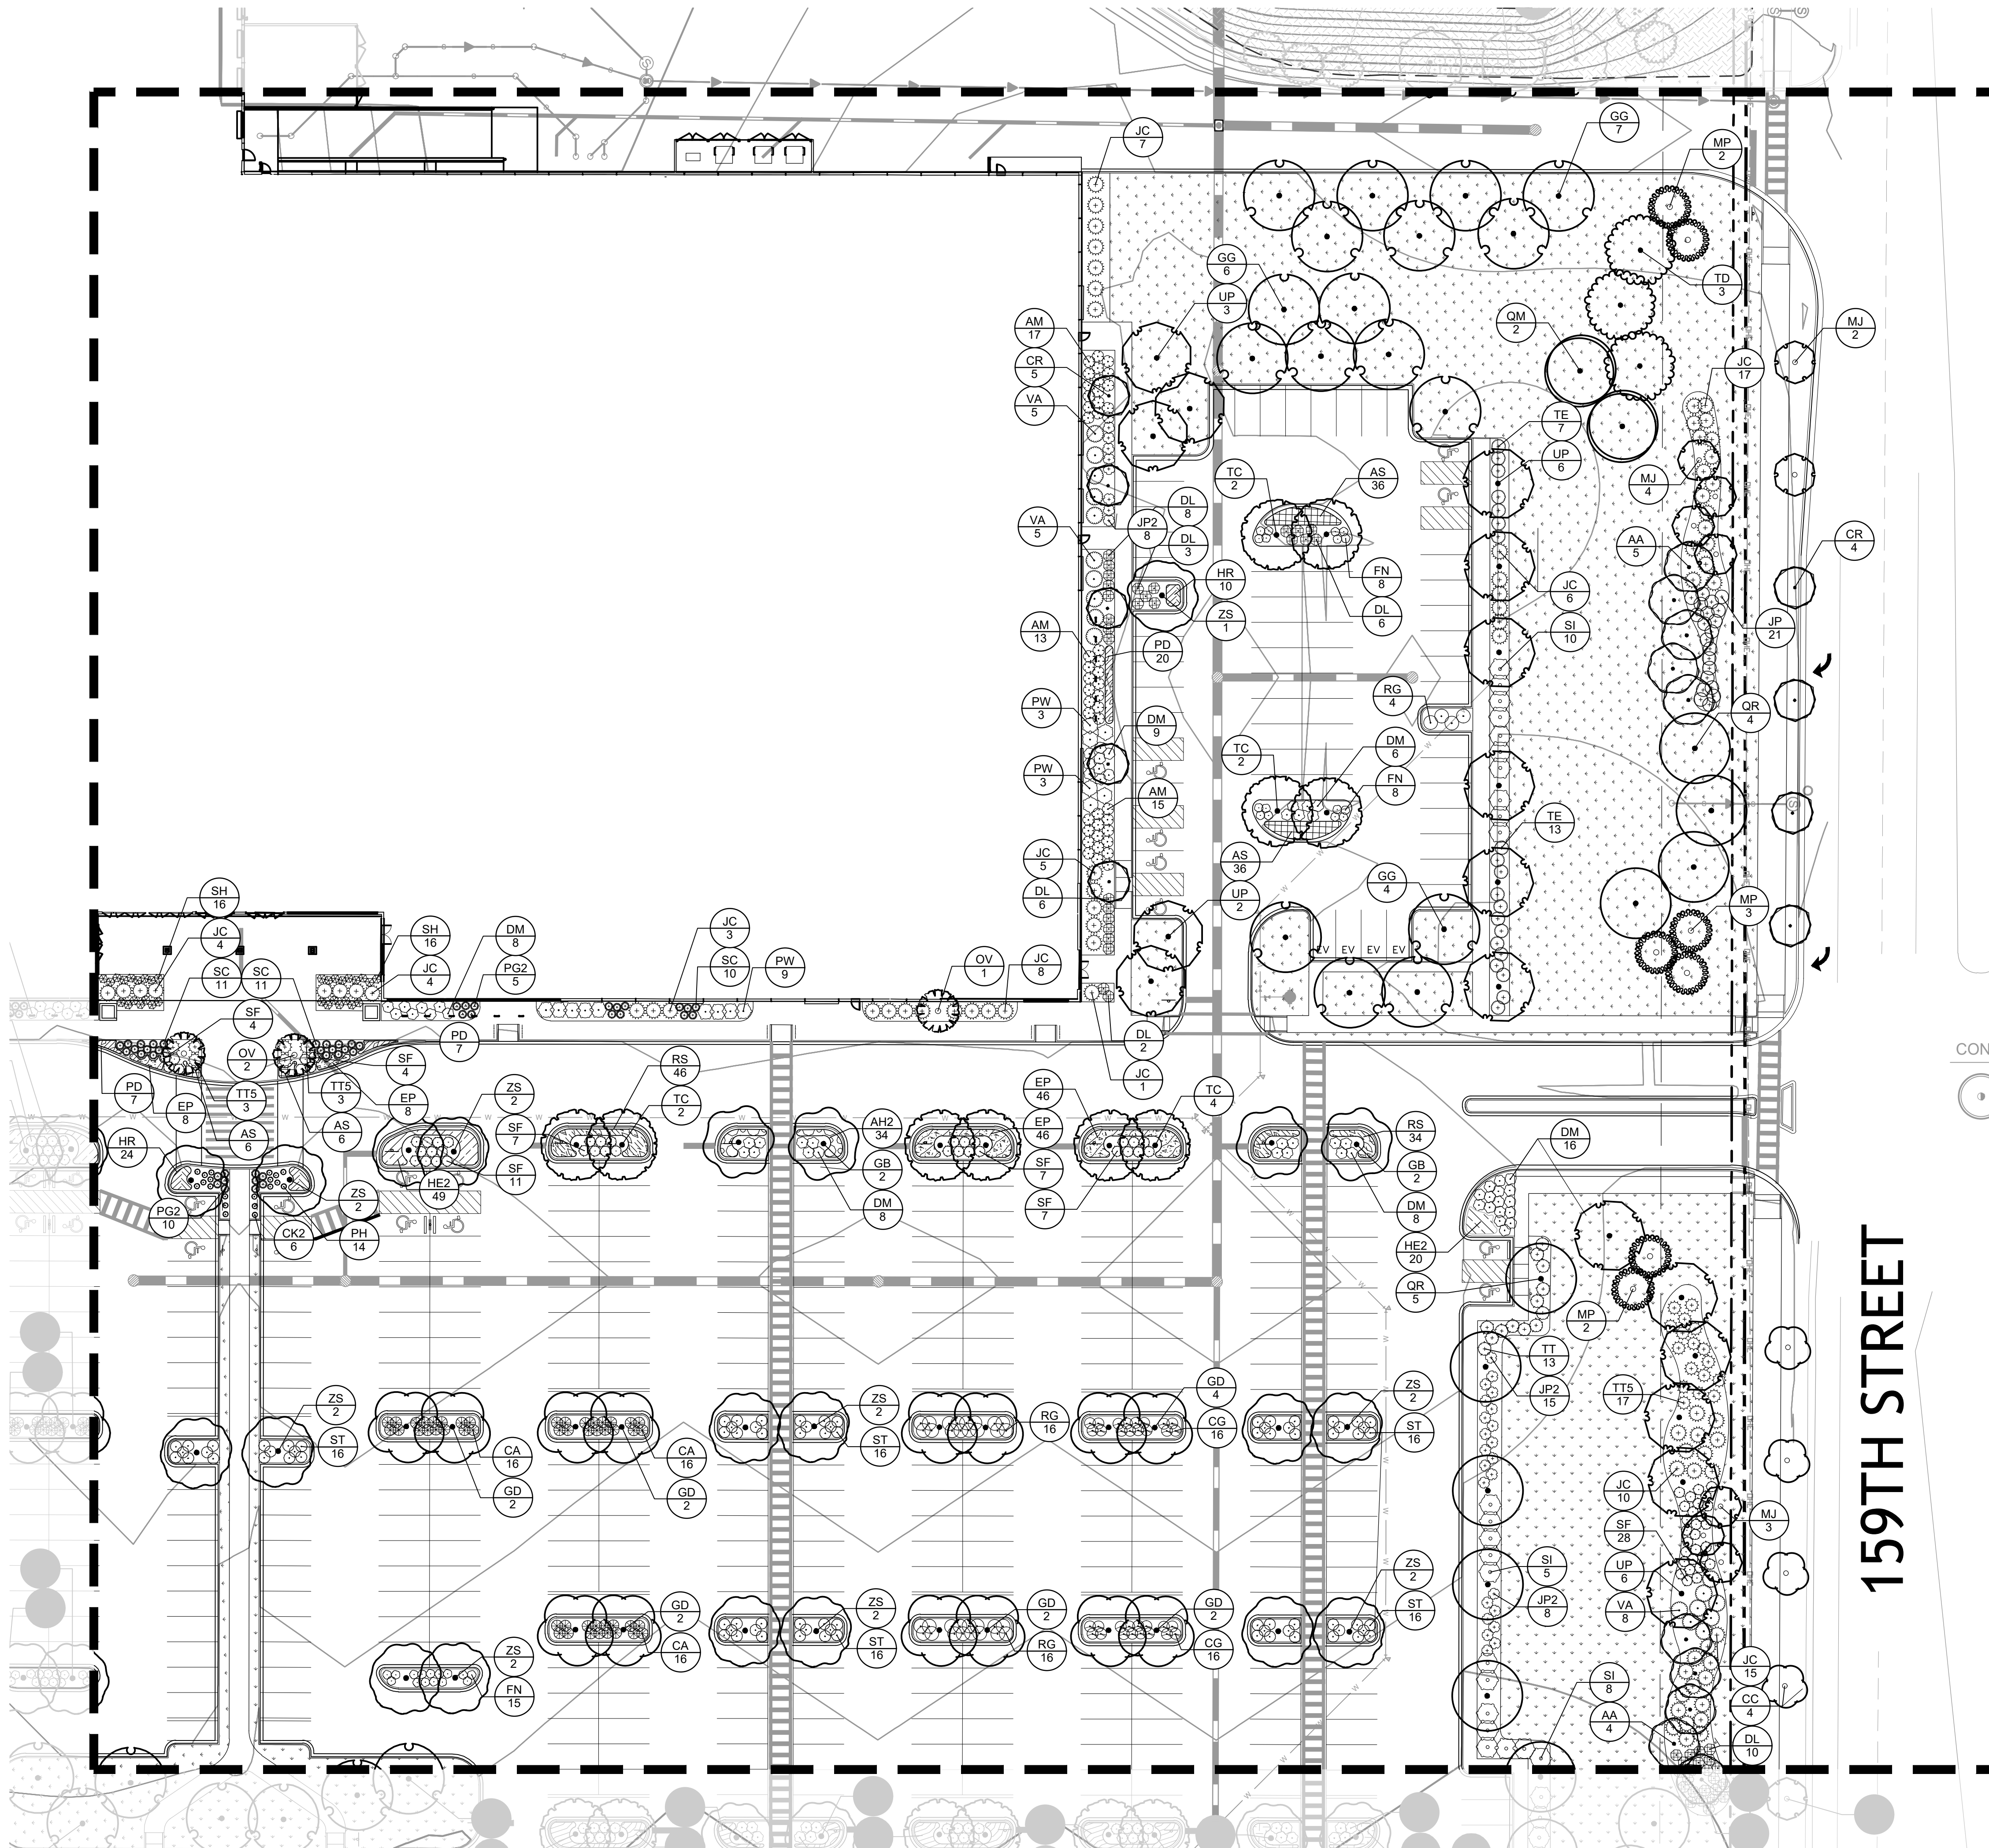

PLANT SCHEDULE

SYMBOL

CODE

BOTANICAL / COMMON NAME

TREES

1A

ACER X FREEMAN/ ARMSTRONG/ ARMSTRONG FREEMAN MAPLE

1D

CELTIS OCCIDENTALIS / COMMON HACKBERRY

1B

GINSEO BLOBA AUTUMN GOLD / AUTUMN GOLD GINKGO - MALE ONLY

1G

GLEDITSIA TRACANTHOS INERMIS / GREEN GLORY / GREEN GLORY HONEY LOCUST

1D

GYMNOCODIUM DIOGUS / KENTUCKY COFFEE TREE

2S

NYSSA SYLVATICA / BLACK TULPO

1B

QUERCUS BICOLOR / SWAMP WHITE OAK

1M

QUERCUS MACROCARPA / BURR OAK

1R

QUERCUS RUBRA / RED OAK

1D

TAXODIUM DISTICHUM / BALD CYPRESS

1C

TILIA AMERICANA MOXSEYTERI / MOXSEYTERI LINDEN

1P

ULMUS AMERICANA PRINCEYTORI / PRINCEYTOR AMERICAN ELM

SHRUBS/TREES

1E

JUNIPERUS VIRGINIANA / EASTERN REDCEDAR

1A

PICEA ABIES / NORWAY SPRUCE

1S

PNUS STROBUS / WHITE PINE

1M

PRUNUS STROBUS MENZIES / DOUGLAS FR

1H

SPICE CANADENSIS / EASTERN HEMLOCK

ORNAMENTAL TREES

1A

AMELANCHIER LAEVIS / ALLEGHENY SERVICEBERRY - MULTISTEM

1R

BETULA NIGRA / RIVER BIRCH - MULTISTEM

1A

CARULUS CAROLINIANA / AMERICAN HORSEMA - SINGLE STEM

1C

CERCIS CANADENSIS / EASTERN REDBUD - SINGLE STEM

1R

CRATAEGUS CRUGS GALL VAR. NERIES / COCKSPOUR/WHARTON - SINGLE STEM

1M

MALUS X JEWELCLOVE / RED JEWEL™ COGNAPLE - SINGLE STEM

1P

MALUS X PRINCEPI / PRINCEPI COGNAPLE - SINGLE STEM

1V

OSTRYA VIRGINIANA / AMERICAN HYPHOM - SINGLE STEM

1S

SYRINGA RETICULATA / VIOXY SILK / VIOXY SILK JAPANESE LILAC - SINGLE STEM

SHRUBS

1A

ARONIA MELANOCARPA MORTON TM / IRIDIOLUS BEAUTY BLACK CHOKERBERRY

1A

ARONIA MELANOCARPA LUDONIANHST TM / LOW SPICE MOOND BLACK CHOKERBERRY

1C

CLEANTHUS AMERICANUS / NEW JERSEY TEA

1H

CORNUS ALBA BALMULO TM / HOPF HALL DOGWOOD

1G

COGONIS SANGUINATA / YAKT / ARCTIC SNOW BLOOMING DOGWOOD

1D

DEUTZIA X NEXITY / YUK SNOW LANCES DEUTZIA

1M

DIERVILLA LINDENIA / DWARF SHIBUYA HONEYLOCUST

1F

FOEYSTYIA X INTERMEDIA MANDOR / SHOW OFFS FOEYSTYIA

1F

FOEYSTYIA X INTERMEDIA MANDOR / SHOW OFFS SUGAR BAYDS DWARF FOEYSTYIA

1P

PHYSCOCARPUS GRULIFOLUS DONNA MAY TM / LITTLE SEVL DWARF PINKBARK

1W

PHYSCOCARPUS OPHULIFOLUS SEWARD / SUMMER WINE PINKBARK

1N

POTENTILLA FRUTICOSA GOLD DROP / GOLD DROP BUSH CINCQUEFOI

1R

RAJUS AROMATICA VIOLET TID / GLOW GIRL BRIGHT SPIREA

1S

SPIRAEA BETULIFOLIA TOR GOLD TM / GLOW GIRL BRIGHT SPIREA

1A

SPRAEA JAPONICA YAK / DOLLY PLAYS GOLD SPIREA

1F

SPRAEA JAPONICA NEON FLASH / NEON FLASH JAPANESE SPIREA

1R

SPRAEA MYERS / TALBIN / DWARF KOREAN LILAC

1A

VERBUNA DENTATA CHRISTIN TM / BLUE MUFFIN ARROWWOOD VERBUNA

SHRUBS/TREES

1B

BUXUS X GREEN VELVET / GREEN VELVET BOWWOOD

1C

ILEX X NERSENE/ CHINA BAY / CHINA ROSE HOLLY

1D

JANPERUS CHENSIS / SEA GREEN / SEA GREEN JAMPER

1A

JANPERUS CHENSIS GOLD LACE / GOLD LACE JAMPER

1P

JANPERUS CHENSIS WALLAYS COMPACT / KALAY COMPACT JAMPER

1J

JANPERUS CHENSIS WALLAYS COMPACT / HORIZONTAL JAMPER

1S

PNUS MUGO VAR. PUMULO / DWARF MUGO PINE

1T

TEA X MEDIA ETEWLOW / ETEWLOW ARGOLO-JAPANESE YEW

1T

TALUS X MEDIA TALUNTOI / TALUNTOIS ARGOLO-JAPANESE YEW

GRASSES

1C

ANDROPOGON GERMENI BLACKHORNS / BLACKHORNS BLUE BUSTLE

1R

ANDROPOGON GERMENI RED OCTOBER / RED OCTOBER BUSH BUSTLE

1C

CLAMAGRODYS X ACUTIFLORA KARK FORRESTER / KARK FORRESTER FEATHER REED OR

1D

DECAPOCHYMUS CESTRIFLOA / TUFTED HANGGRASS

1H

PANICUM VIRGATUM HEAVY METAL / HEAVY METAL SWITCH GRASS

1P

PANICUM VIRGATUM NORTHWARD / NORTHWARD SWITCH GRASS

1F

PENNSILVANIA ALONGRODINGS / PINGLET / INGLETS DWARF FOXTAIL GRASS

1C

SCHIZACHYRIUM SCOPARIUM CAROUSEL / CAROUSEL LITTLE BLUESTEM

1H

SPORODIOLUS HETEROLEPIS / PRAIRIE DROPSID

PERENNIALS

1H

ACHILLEA MILEFOLIUM STRAWBERRY SEDUCTION / STRAWBERRY SEDUCTION COMMO

1A

ALLIUM X SUMMER BELLY / SUMMER BELLY ORNAMENTAL ORION

1A

ARISMA TABERNAMONTANA BLUE ICE / BLUE ICE EASTERN BLUESTAR

1M

ACELEPNA TURBOSA YELLOW VELLO / HELLO VELLO BUTTERFLY MELLIAR

1P

ECORINCA X PICA BELLA / PICA BELLA COMEFLOR

1H

HEPHERCOCALIS X WAPPY RETURNS / WAPPY RETURNS DAILYLY

1R

NETEMTA FASSENDS WALKERS LOW / WALKERS LOW CANTANT

1D

PESTEMONTO DIGITALIS / BEARTOGETO

1S

ROGONIA PULGOSA LITTLE GOLD LOSTAR / LITTLE GOLDSTAR BLACK-EYED SUSAN

1A

SEDUM X AUTUMN ZUT / AUTUMN JOY SEDUM

PERENNIALS

EMERGENT WETLAND PLUG MIX

NOAHOM TURF SEED MIX



PIZZO NATIVE PLANT NURSERY / WET MESSIC PRAIRIE SEED MIX

TURF SEED

WET ARIDIC PLUG MIX

[illegible]

This document, together with the concepts and designs presented herein, is intended only for the specific purpose and client for which it was prepared. Reuse of and improper reliance on this document without written authorization and adaptation by Kimley-Horn and Associates, Inc. shall be without liability to Kimley-Horn and Associates, Inc.

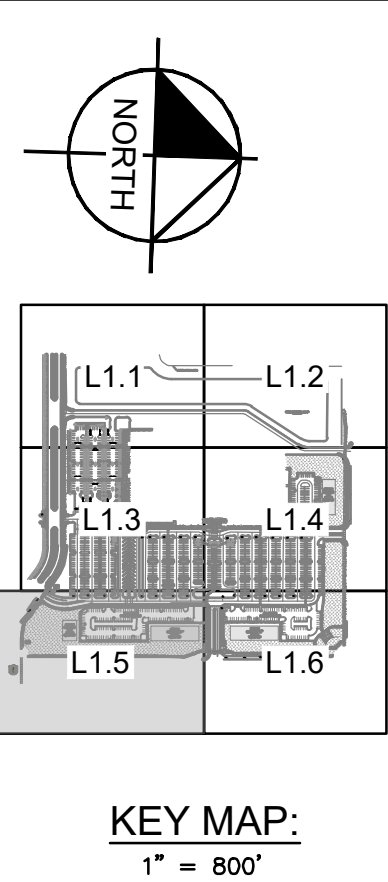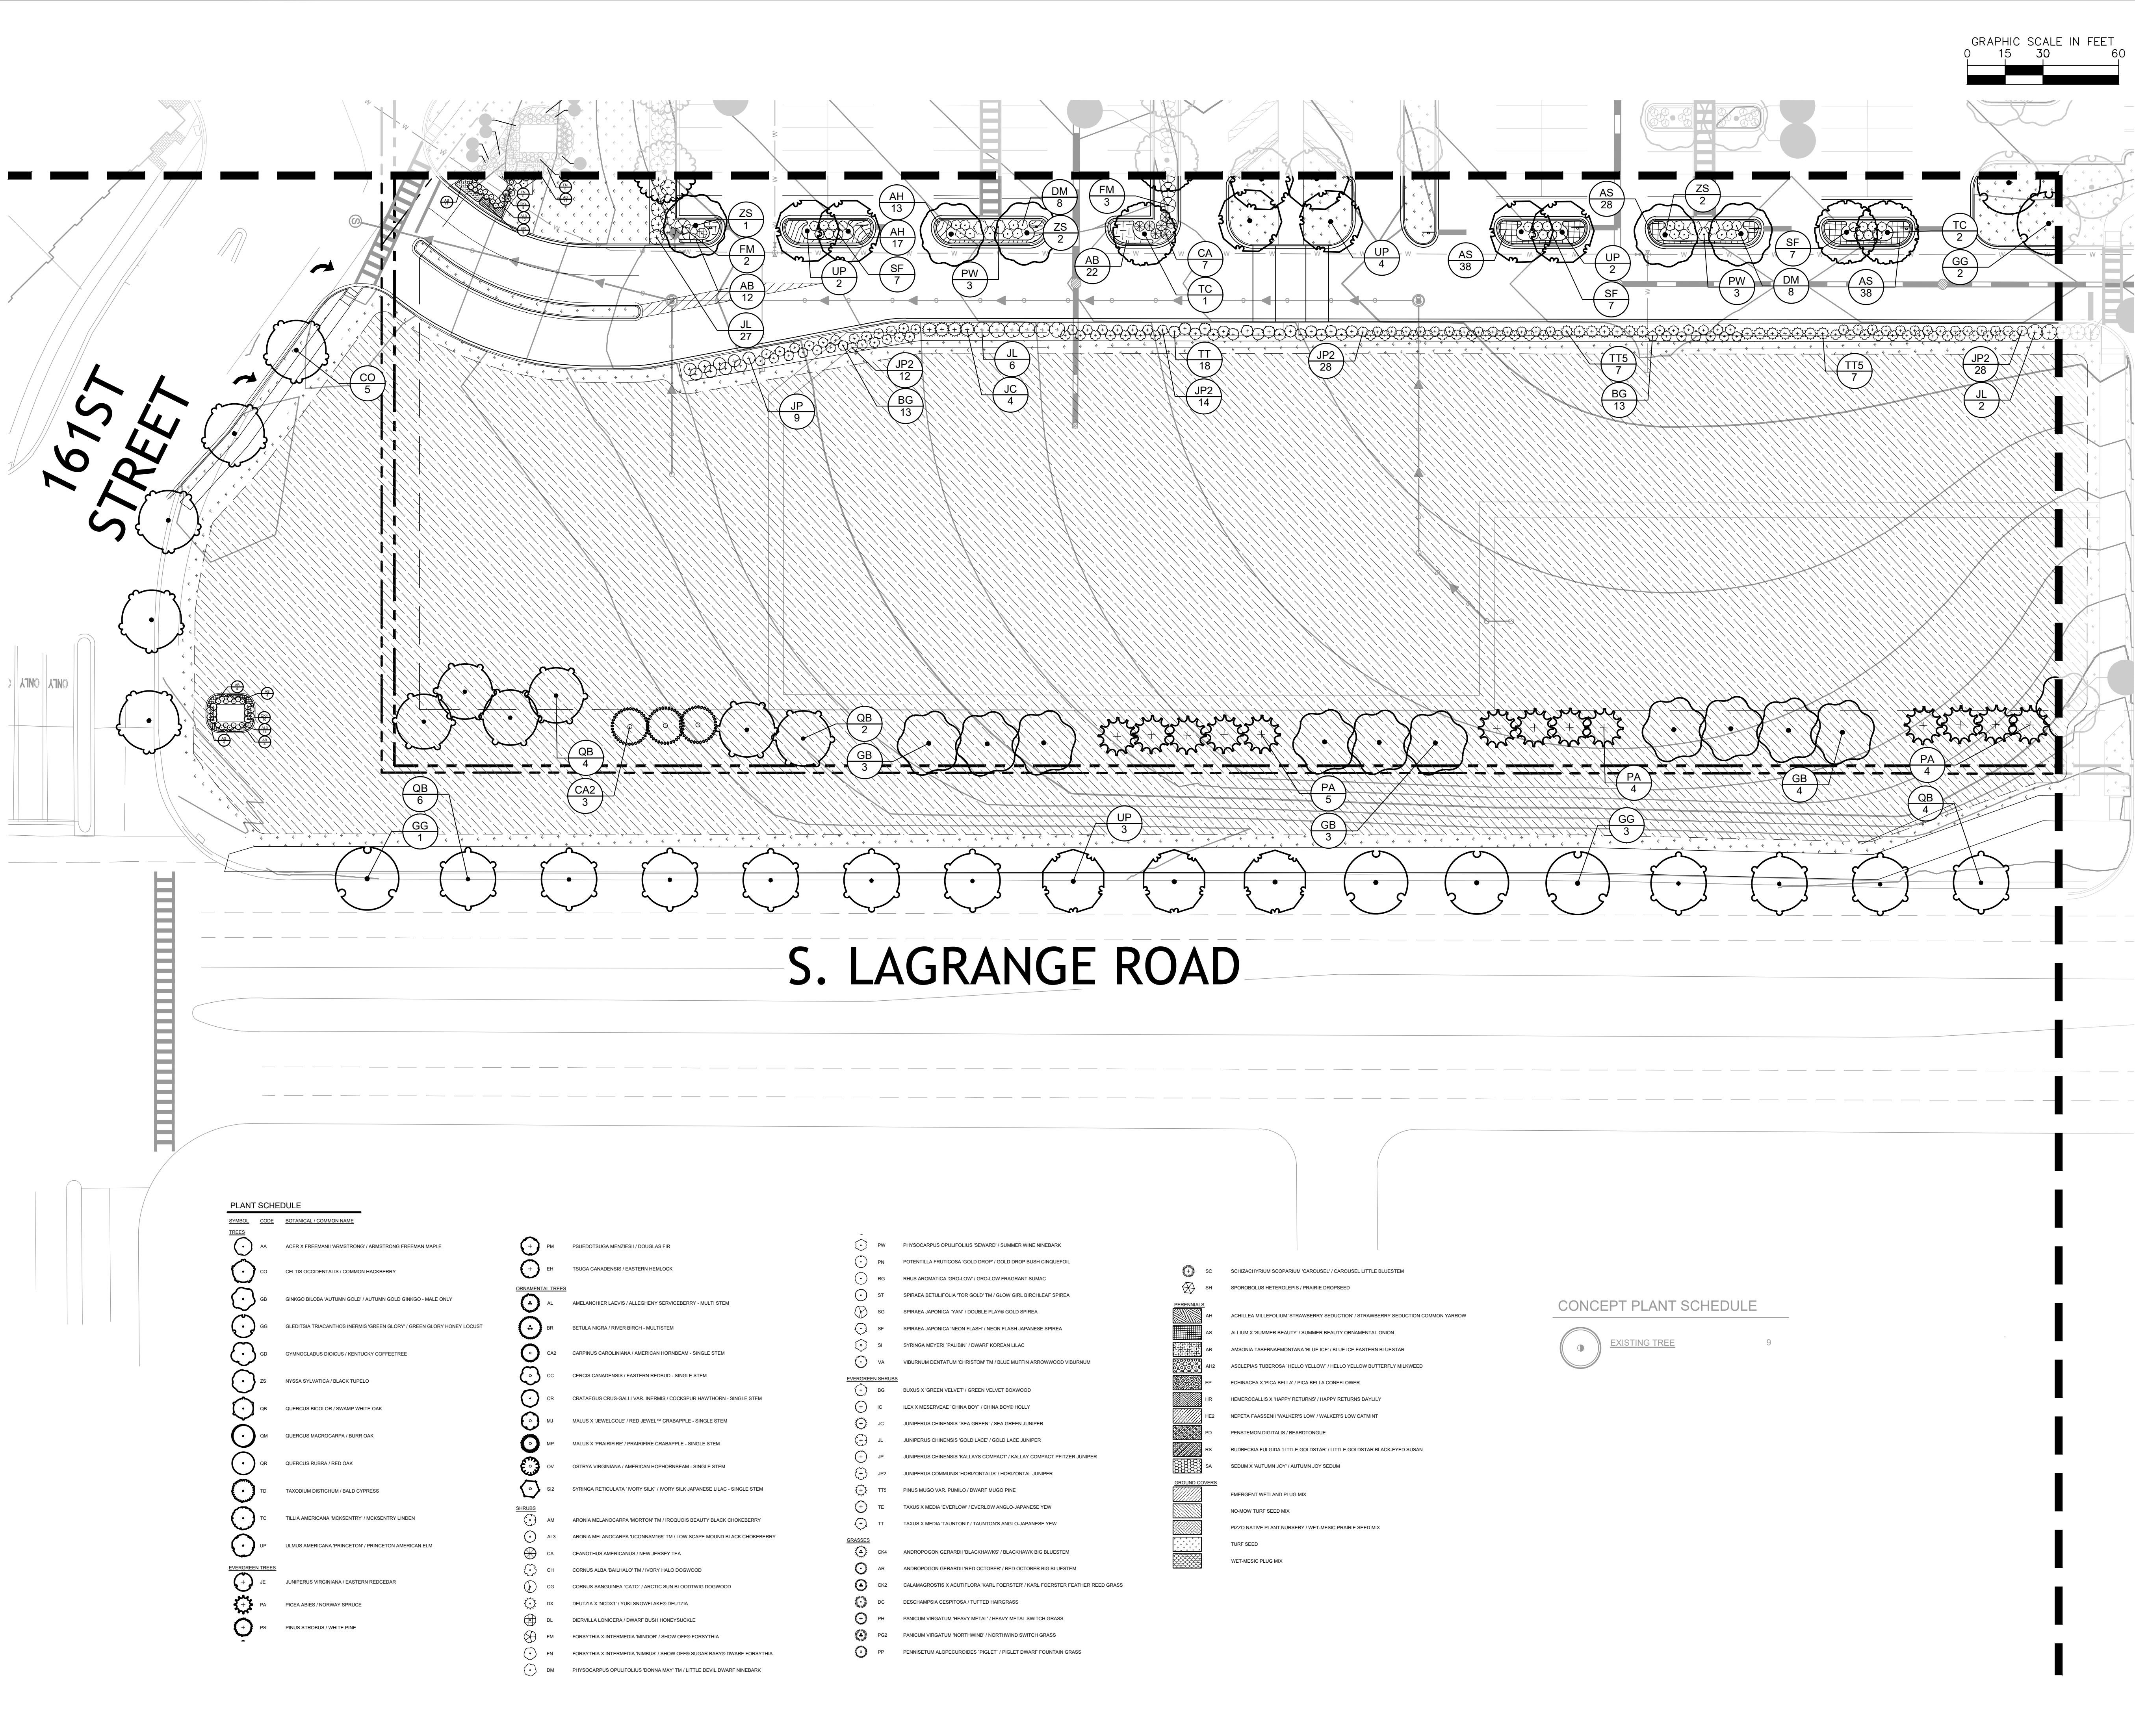

PLANT SCHEDULE

SYMBOL	CODE	BOTANICAL / COMMON NAME
TREES		
AA	ACER X FREEMANI / ARMSTRONG / ARMSTRONG FREEMAN MAPLE	
CC	CELTIS OCCIDENTALIS / COMMON HACKBERRY	
GB	GINKGO BILBOBA / AUTUMN GOLD / AUTUMN GOLD GINKGO - MALE ONLY	
GD	GLEDITSIA TRACANTHOS INERMIS / GREEN GLORY / GREEN GLORY HONEY LOCUST	
GD	GYMNOCLADUS DIOCLOS / KENTUCKY COFFEETREE	
ZS	NYSSA SYLVATICA / BLACK TUPELO	
QR	QUERCUS BICOLOR / SWAMP WHITE OAK	
QM	QUERCUS MACROCARPA / BURR OAK	
QR	QUERCUS RUBRA / RED OAK	
TD	TAXODIUM DISTICHUM / BALD CYPRRESS	
TC	TELLIA AMERICANA / MOCKENTHRY / MOCKENTHRY LINDEN	
UP	ULMUS AMERICANA / PRINCECTON / PRINCECTON AMERICAN ELM	
EVERGREEN TREES		
JE	JUNIPERUS VIRGINIANA / EASTERN REDCEDAR	
PA	PICEA ABIES / NORWAY SPRUCE	
PS	PRINUS STROBUS / WHITE PINE	

FM	FRAXINUS OXYPHYLLA / WHITE BARK	
EH	EUONYMUS ALATUS / EASTERN HEMLOCK	
ORNAMENTAL TREES		
AL	AMELANCHIER LAEVIS / ALLEGHENY SERVICEBERRY - MULTI STEM	
BR	BETULA NODOSA / RIVER BIRCH - MULTISTEM	
CA2	CARYOPHYTE CAROLINIANA / AMERICAN HORSEBEAM - SINGLE STEM	
CC	CERISIA CANADENSIS / EASTERN REDBUD - SINGLE STEM	
CR	CRATAEGUS CRUS-GALLI VAR. INERMIS / COCKSPUR HAWTHORN - SINGLE STEM	
MJ	MAHONIA ACUTIFOLIA / RED JEWEL™ CRABAPPLE - SINGLE STEM	
MP	MAHONIA ACUTIFOLIA / PRINCECTON CRABAPPLE - SINGLE STEM	
OV	OSTRYA VIRGINIANA / AMERICAN HOPHORNBEAM - SINGLE STEM	
SD	SYRINGA RETICULATA / VIOLET LEAF / VIOLET LEAF JAPANESE LILAC - SINGLE STEM	
SHRUBS		
AM	ARONICA MELANOCARPA / NORTON / NORTON'S BEAUTY BLACK CHERRYBERRY	
AL3	ARONICA MELANOCARPA / VIOLET LEAF / VIOLET LEAF JAPANESE LILAC - SINGLE STEM	
CH	CEANOTHUS AMERICANA / NEW JERSEY TEA	
CH	CORNUS ALBA / MAHALA / MAHALA / MAHALA DOGWOOD	
CG	CORNUS SANGUINEA / CARO / ARCTIC SUN BLOODWING DOGWOOD	
DE	DEUTZIA X NOYDII / VIOLET LEAF / VIOLET LEAF JAPANESE LILAC	
DL	DIERILLA LONICERA / DWARF BUSH HONEYBUCKLE	
FM	FORSYTHIA X INTERMEDIA / NORTON / NORTON'S BEAUTY BLACK CHERRYBERRY	
FM	FORSYTHIA X INTERMEDIA / NORTON / NORTON'S BEAUTY BLACK CHERRYBERRY	
DM	DRYAS OCTOPETALA / LITTLE DEVIL DWARF WINEBARK	

FM	FRAXINUS OXYPHYLLA / WHITE BARK	
EH	EUONYMUS ALATUS / EASTERN HEMLOCK	
RG	RIVIS AROMATICA / GRO-LOW / GRO-LOW FRAGRANT SUMAC	
ST	SPINAEA BETULIFOLIA / TOR GOLD™ / GLOW GRL BRICKLEAF SPIREA	
SG	SPINAEA JAPONICA / YAK / DOUBLE PLANT GOLD SPIREA	
SF	SPINAEA JAPONICA / NEON FLASH / NEON FLASH JAPANESE SPIREA	
SI	SYRINGA MEYER / PALER / DWARF KOREAN LILAC	
VA	VIBURNUM DENTATUM / CHRISTOM™ / BLUE MUFFIN ARROWWOOD VIBURNUM	
PERENNIALS		
BO	BURUS X GREEN VELVET / GREEN VELVET BOWWOOD	
LE	LEL X MESERVEAE / CHINA BOY / CHINA BOY HOLLY	
JC	JUNIPERUS CHINENSIS / SEA GREEN / SEA GREEN JUNIPER	
JL	JUNIPERUS CHINENSIS / GOLD LACE / GOLD LACE JUNIPER	
JP	JUNIPERUS CHINENSIS / KALLAYS COMPACT / KALLAYS COMPACT PRITZER JUNIPER	
JP2	JUNIPERUS COMMUNIS / HORIZONTALIS / HORIZONTAL JUNIPER	
TT3	PRINUS MUGO VAR. PUMILO / DWARF MUGO PINE	
TE	TAXUS X MEDIA / EVERLOW / EVERLOW ANGLO JAPANESE YEW	
TT	TAXUS X MEDIA / TAUNTON / TAUNTON'S ANGLO JAPANESE YEW	
GRASSES		
CK4	ANDROPOGON GERARDI / BLACKHAWK / BLACKHAWK BIG BLUESTEM	
AR	ANDROPOGON GERARDI / RED OCTOBER / RED OCTOBER BIG BLUESTEM	
CK2	CALLAMAGROSTIS X ACUTIFLORA / KAHL / KAHL FEATHER REED GRASS	
DC	DESCHAMPSIA DESCHAMPSII / TUFTED HANGGRASS	
PH	PANICUM VIRGATUM / HEAVY METAL / HEAVY METAL SWITCH GRASS	
PS2	PANICUM VIRGATUM / NORTON / NORTON'S BEAUTY BLACK CHERRYBERRY	
PP	PENNETUM ALOPECUROIDES / POCKET / POCKET DWARF FOUNTAIN GRASS	

SC	SCHEUCHZERIA PALM / CAROUSEL / CAROUSEL LITTLE BLUESTEM	
SH	SPOROBOLUS HETEROLEPSIS / PRAIRIE DROPSIDE	
PERENNIALS		
AH	ACHILLEA MILLEFOLIUM / STRAWBERRY SEDUCTION / STRAWBERRY SEDUCTION COMMON YARROW	
AS	ALLIUM X SUMMER BEAUTY / SUMMER BEAUTY ORNAMENTAL ONION	
AM	AMORPHAEA TERNSTROMIANA / TULLE ICE / BLUE ICE EASTERN BLUESTAR	
AS	ASPLETHYS TUBEROSA / HELLO YELLOW / HELLO YELLOW BUTTERFLY MILKWEED	
EP	ECHINACEA X PICA BELLA / PICA BELLA CORNFLOWER	
HR	HEMEROCALLIS X HAPPY RETURNER / HAPPY RETURNER DAYLILY	
NP	NEPETA FAASSENII / WALKER'S LOW / WALKER'S LOW CATMINT	
PD	PENSTEMON DIGITALIS / BEAR TONGUE	
RS	RUBROCKA FLUGA / LITTLE GOLDSTAR / LITTLE GOLDSTAR BLACK-EYED SUSAN	
SA	SEDUM X AUTUMN JOY / AUTUMN JOY SEDUM	
PLUG PLANTS		
EM	EMERGENT WETLAND PLUG MIX	
ND	NORWAY TURF SEED MIX	
PZ	PZ2 NATIVE PLANT NURSERY / WET MEADOW PRAIRIE SEED MIX	
TS	TURF SEED	
WM	WET MEADOW PLUG MIX	

CONCEPT PLANT SCHEDULE



159TH & LAGRANGE
RETAIL

SHEET NUMBER
L1.5

CITY OF ORLAND PARK

ILLINOIS

LANDSCAPE PLAN

11/14/2025

Licensed Professional
149621089

DATE
11/14/2025

SCALE AS SHOWN
DESIGNED BY
DRAWN BY
CHECKED BY

XXXX
ILLINOIS LICENSE NUMBER
XXXX
DATE: 11/14/2025

Kimley»Horn


© 2025 KIMLEY-HORN AND ASSOCIATES, INC.
4201 WARRENVILLE, IL 60055
630-487-5550
WWW.KIMLEY-HORN.COM

REVISIONS


DATE

BY

This document, together with the concepts and designs presented herein, is intended only for the specific purpose and client for which it was prepared. Reuse of and improper reliance on this document without written authorization and adaptation by Kimley-Horn and Associates, Inc. shall be without liability to Kimley-Horn and Associates, Inc.

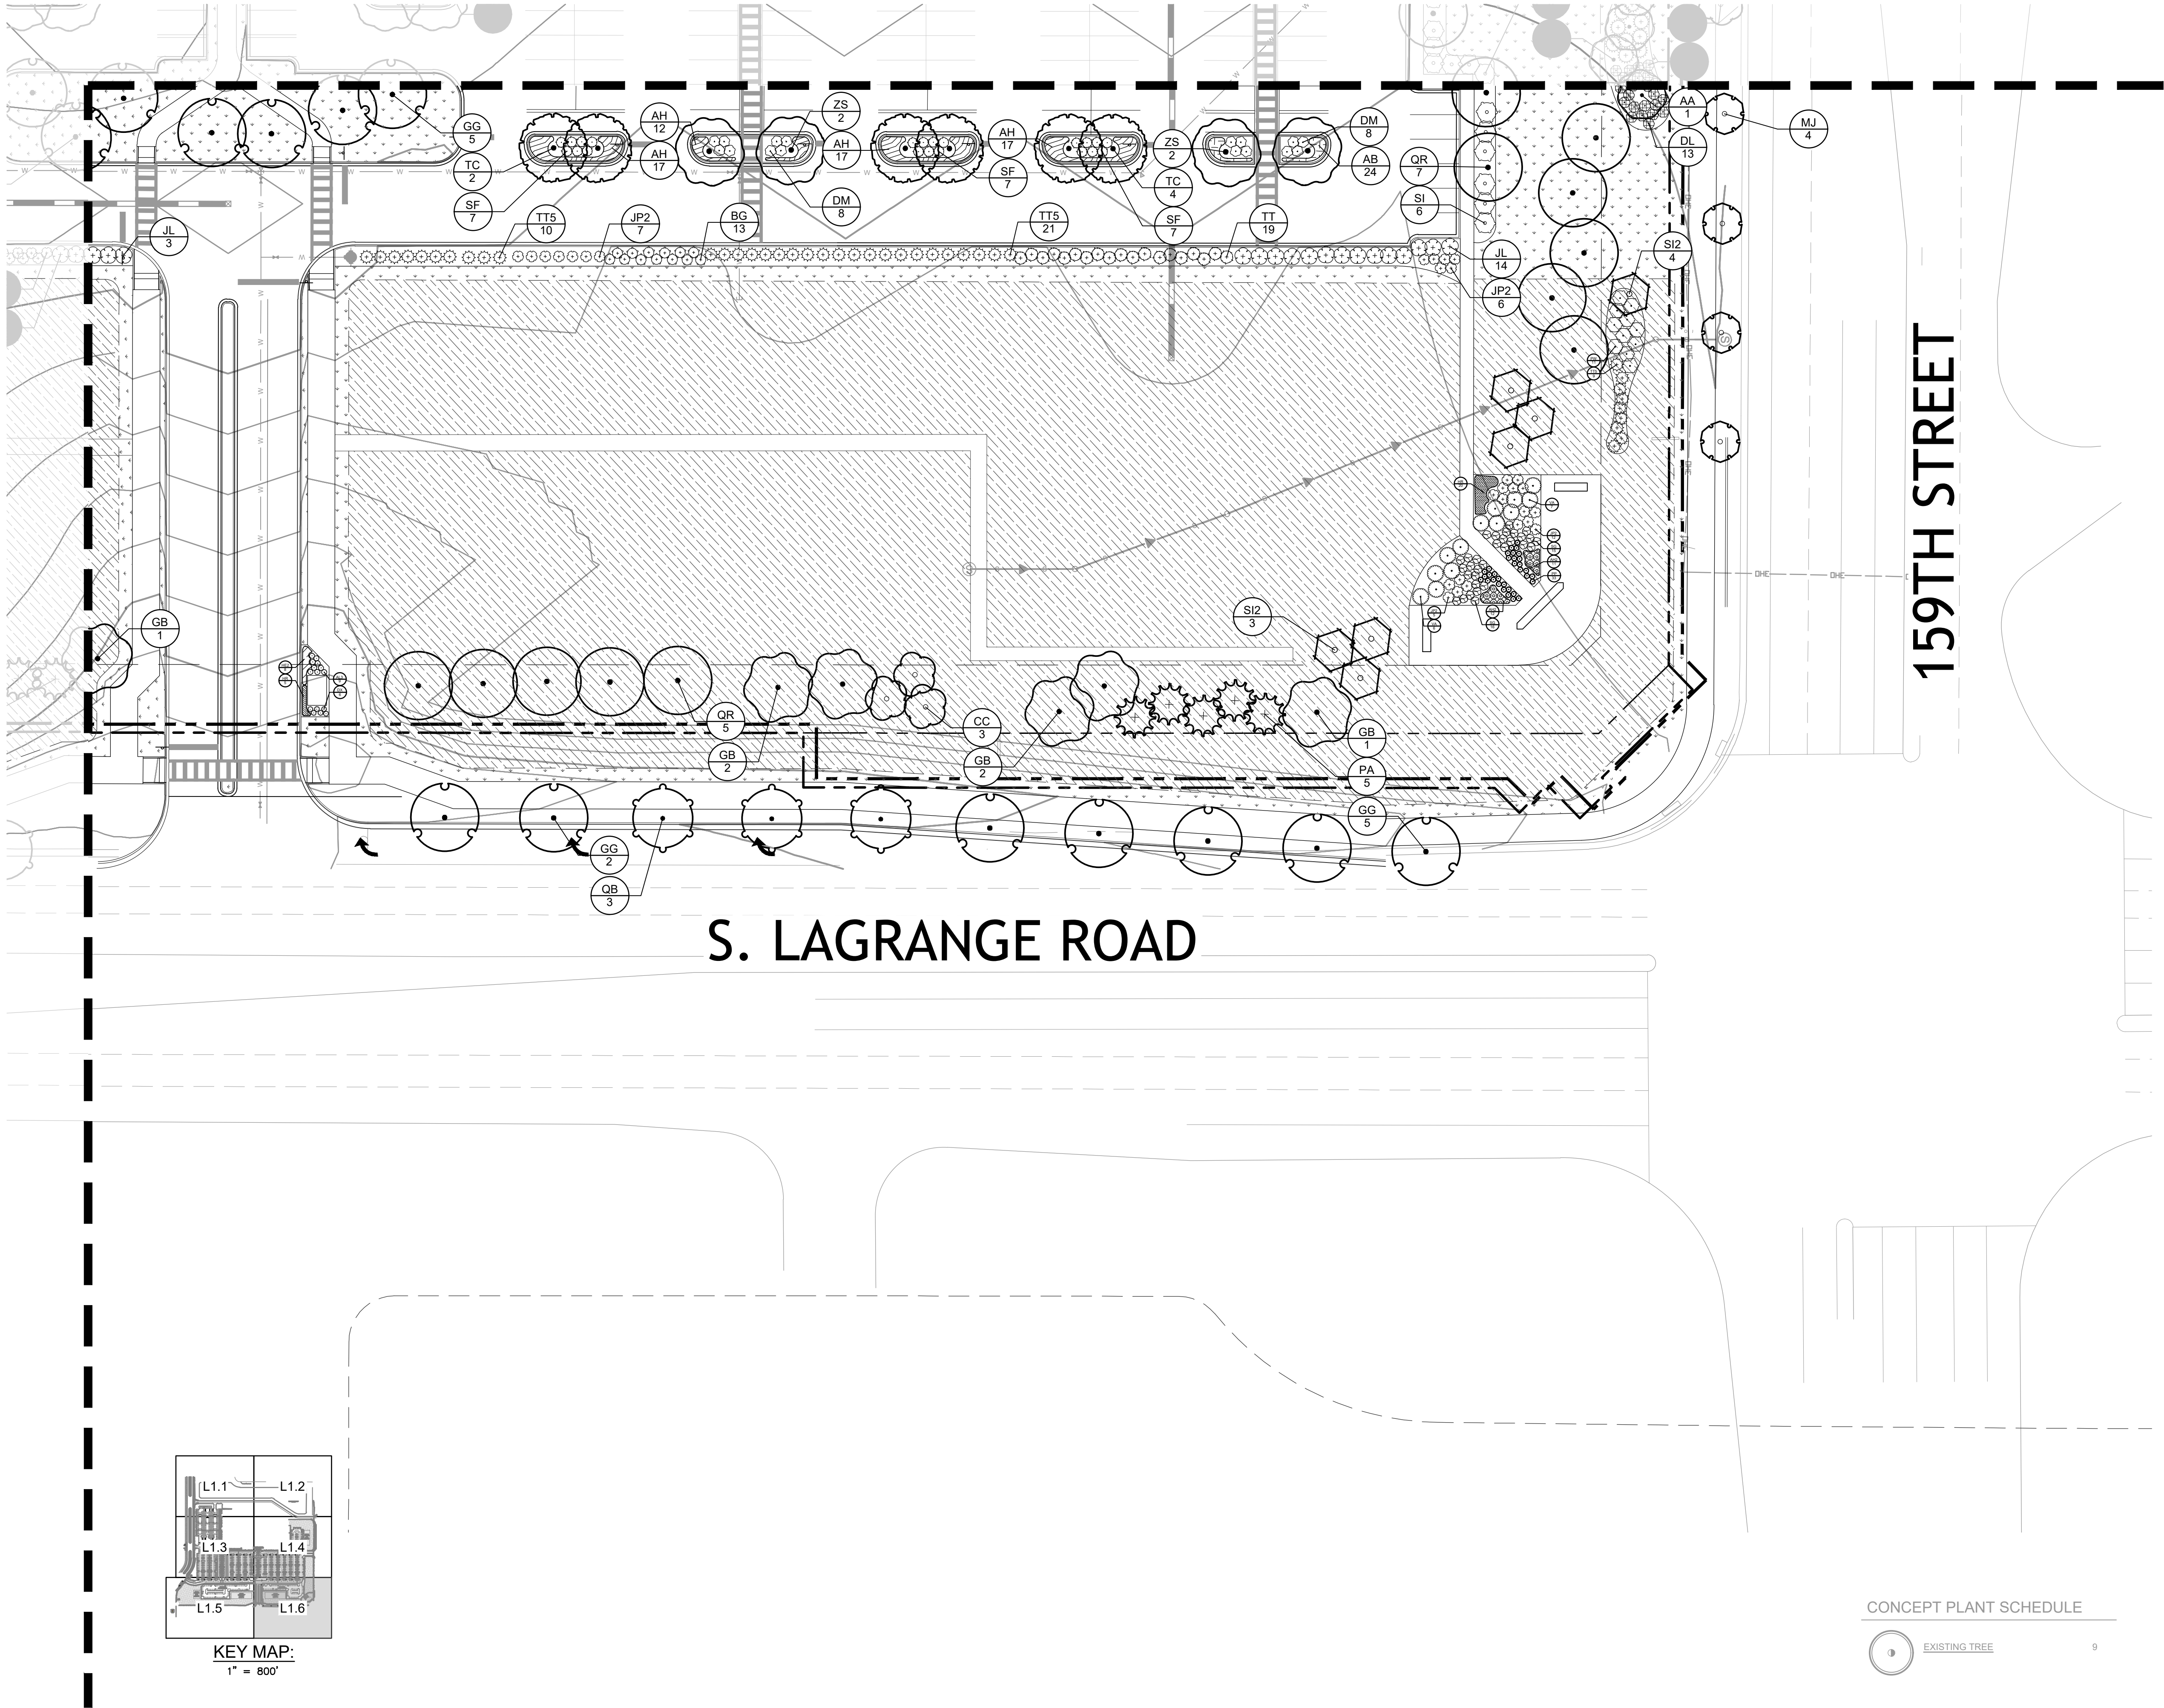

PLANT SCHEDULE		
SYMBOL	CODE	BOTANICAL / COMMON NAME
	AA	ACER X FREEMANII / HARTWIGS / HARTWIGS FREEMAN MAPLE
	AO	CELTIS OCCIDENTALIS / COMMON HACKBERRY
	GB	GINKGO BILBOA / AUTUMN GOLD / AUTUMN GOLD GINKGO - MALE ONLY
	GO	GLEDTISIA TRIACANTHOS / NERAM / GREEN GLORY / GREEN GLORY HONEY LOCUST
	GD	GYNOCCLADUS DIOICUS / KENTUCKY COFFEETREE
	ZS	NYSSA SYLVATICA / BLACK TURPELO
	QB	QUERCUS BICOLOR / SWAMP WHITE OAK
	QM	QUERCUS MACROCARPA / BURR OAK
	QR	QUERCUS RUBRA / RED OAK
	TD	TAXODIUM DISTICHUM / BALD CYPRESS
	TC	TILIA AMERICANA / MCKENTRY / MCKENTRY LINDEN
	UP	ULMUS AMERICANA / PRINCETON / PRINCETON AMERICAN ELM
	JE	JUNIPERUS VIRGINIANA / EASTERN REDCEDAR
	PA	PICEA ABIES / NORWAY SPRUCE
	PS	PINUS STROBUS / WHITE PINE
	PM	PSEUDOTSUGA MENZIESII / DOUGLASS FIR
	TH	TSUGA CANADENSIS / EASTERN HEMLOCK
	AL	AMELANCHIER LAEVIS / ALLEGHENY SERVICEBERRY - MULTI STEM
	BR	BETULA NIGRA / RIVER BIRCH - MULTISTEM
	CA	CARPINUS CAROLINIANA / AMERICAN HORNBUSH - SINGLE STEM
	CC	CEREUS CANADENSIS / EASTERN REDBUD - SINGLE STEM
	CR	CRATAEGUS CRUS-GALLI VAR. NEMUS / COCKSPUR HAWTHORN - SINGLE STEM
	MJ	MALUS X JENSELAE / RED JEWEL / CRABAPPLE - SINGLE STEM
	MP	MALUS X PYRAMIDALIS / PYRAMIDAL CRABAPPLE - SINGLE STEM
	OV	OSTRYA VIRGINIANA / AMERICAN HOPHORNBEAM - SINGLE STEM
	SR	SYRINGA RETICULATA / IVORY SILK / IVORY SILK JAPANESE LILAC - SINGLE STEM
	AM	ARONIA MELANOCARPA / NORTON TM / PRODUCE BEAUTY BLACK CHOKERBERRY
	AL	ARONIA MELANOCARPA / L'ECOMANUS TM / LOW SCAPES MOUND BLACK CHOKERBERRY
	CA	CEANOTHUS AMERICANUS / NEW JERSEY TEA
	CH	CORNUS ALBA / BAIL HAIL TM / IVORY HAIL DOGWOOD
	CS	CORNUS SANGUINEA / CARO / ARCTIC SUN BLOOMING DOGWOOD
	DN	DEUTZIA X NECTA / YUKI SNOWFLAKE DEUTZIA
	DL	DIERVILLA LONICERA / DWARF BUSH HONEYBUCKLE
	FM	FORSYTHIA X INTERMEDIA / MINDY TM / SHOW OFFER FORSYTHIA
	FN	FORSYTHIA X INTERMEDIA / NIMBUS / SHOW OFFER SUGAR BANY DWARF FORSYTHIA
	PO	PHYSOCARPUS OPULIFOLIUS / DONNA MAY TM / LITTLE DEVIL DWARF NINEBARK
	PA	PHYSOCARPUS OPULIFOLIUS / SEWARD / SUMMER WINE NINEBARK
	PF	POTENTILLA FRUTICOSA / GOLD DROP / GOLD DROP BUSH CINQUEFOIL
	RA	RHUS AROMATICA / GRO-LOW / GRO-LOW FRAGRANT SUMAC
	ST	SPIRAEA BETULIFOLIA / TOR GOLD TM / GLOW GRASS BIRCHLEAF SPIREA
	SG	SPIRAEA JAPONICA / YAN / DOUBLE PLAY GOLD SPIREA
	SF	SPIRAEA JAPONICA / NEON FLASH / NEON FLASH JAPANESE SPIREA
	SM	SYRINGA MEYERI / TALISKIN / DWARF KOREAN LILAC
	VA	VIBURNUM DENTATUM / CHRISTOM TM / BLUE MUFFIN ARROWWOOD VIBURNUM
	BG	BUXUS X GREEN VELVET / GREEN VELVET BOXWOOD
	IC	ILEX X MESERVEAE / CHINA BOY / CHINA BOY HOLLY
	JC	JUNIPERUS CHINENSIS / SEA GREEN / SEA GREEN JUNIPER
	JA	JUNIPERUS CHINENSIS / GOLD LACE / GOLD LACE JUNIPER
	JP	JUNIPERUS CHINENSIS / KALLAY COMPACT PRITZER JUNIPER
	JH	JUNIPERUS CHINENSIS / HORIZONTALIS / HORIZONTAL JUNIPER
	PM	PINUS MUGO VAR. PUMILA / DWARF MUGO PINE
	TE	TAXUS X MEDIA / EVERLOW / EVERLOW ANGLO-JAPANESE YEW
	TT	TAXUS X MEDIA / TAUNTON / TAUNTONS ANGLO-JAPANESE YEW
	AG	ANDROPOGON GERARDII / BLACKHAWK / BLACKHAWK BIG BLUESTEM
	AO	ANDROPOGON GERARDII / RED OCTOBER / RED OCTOBER BIG BLUESTEM
	CA	CALAMAGROSTIS X ACUTIFLORA / KARL FORSTER / KARL FORSTER FEATHER REED GRASS
	DC	DESCHAMPSIA CESPITOSA / TUTTED HANGGRASS
	PV	PANICUM VIRGATUM / HEAVY METAL / HEAVY METAL SWITCH GRASS
	PW	PANICUM VIRGATUM / NORTHWIND / NORTHWIND SWITCH GRASS
	PA	PENNISETUM ALOPECUROIDES / PIGLET / PIGLET DWARF FOUNTAIN GRASS
	SC	SCHIZACHYRIUM SCOPARIUM / CAROUSEL / CAROUSEL LITTLE BLUESTEM
	SH	SPOROBOLUS HETEROLEPIS / PRAIRIE DROPSIDE
	AM	ACHILLEA MILLEFOLIUM / STRAWBERRY SEDUCTION / STRAWBERRY SEDUCTION COMMON YARROW
	AS	ALLIUM X SUMMER BEAUTY / SUMMER BEAUTY ORNAMENTAL ONION
	AT	ANEMONE THABERNAEMONTANA / BLUE ICE / BLUE ICE EASTERN BLUESTAR
	AT	ASCLEPIAS TUBEROSA / HELLO YELLOW / HELLO YELLOW BUTTERFLY MARKS
	EP	ECHINACEA X PICA BELLA / PICA BELLA CONEFLOWER
	HR	HEMEROCALLIS X HAPPY RETURNS / HAPPY RETURNS DAYLILY
	NE	NEPETA FAASSENII / WALKER'S LOW / WALKER'S LOW CATMINT
	PD	PENSTEMON DIGITALIS / BEARDTONGUE
	RH	RUDECKIA HIRTA / LITTLE GOLDSTAR / LITTLE GOLDSTAR BLACK-EYED SUSAN
	SA	SEDUM X AUTUMN JOY / AUTUMN JOY SEDUM
		EMERGENT WETLAND PLUG MIX
		NO-MOW TURF SEED MIX
		PIZZO NATIVE PLANT NURSERY / WET-MESIC PRAIRIE SEED MIX
		TURF SEED
		WET-MESIC PLUG MIX

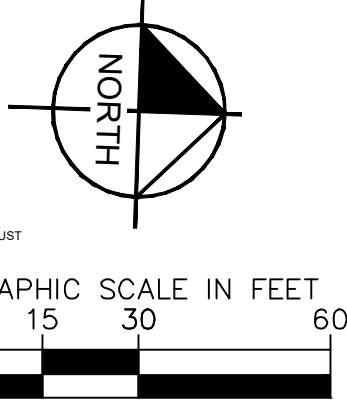

CONCEPT PLANT SCHEDULE

1 EXISTING TREE

9

159TH & LAGRANGE
RETAIL

LANDSCAPE PLAN

KHA PROJECT
149621089

DATE
11/14/2025

SCALE AS SHOWN

DESIGNED BY
###

DRAWN BY
###

CHECKED BY
###

LICENSED PROFESSIONAL
XXXX

ILLINOIS LICENSE NUMBER
XXXX

DATE: 11/14/2025

159TH & LAGRANGE
RETAIL

ILLINOIS

SHEET NUMBER
L1.6


Kimley»Horn

© 2025 KIMLEY-HORN AND ASSOCIATES, INC.
4201 WARRENVILLE, IL 60055
630-487-5550
WWW.KIMLEY-HORN.COM

REVISIONS


BY
DATE

This document, together with the concepts and designs presented herein, as an instrument of service, is intended only for the specific purpose and client for which it was prepared. Reuse of and improper reliance on this document without written authorization and adaptation by Kimley-Horn and Associates, Inc. shall be without liability to Kimley-Horn and Associates, Inc.

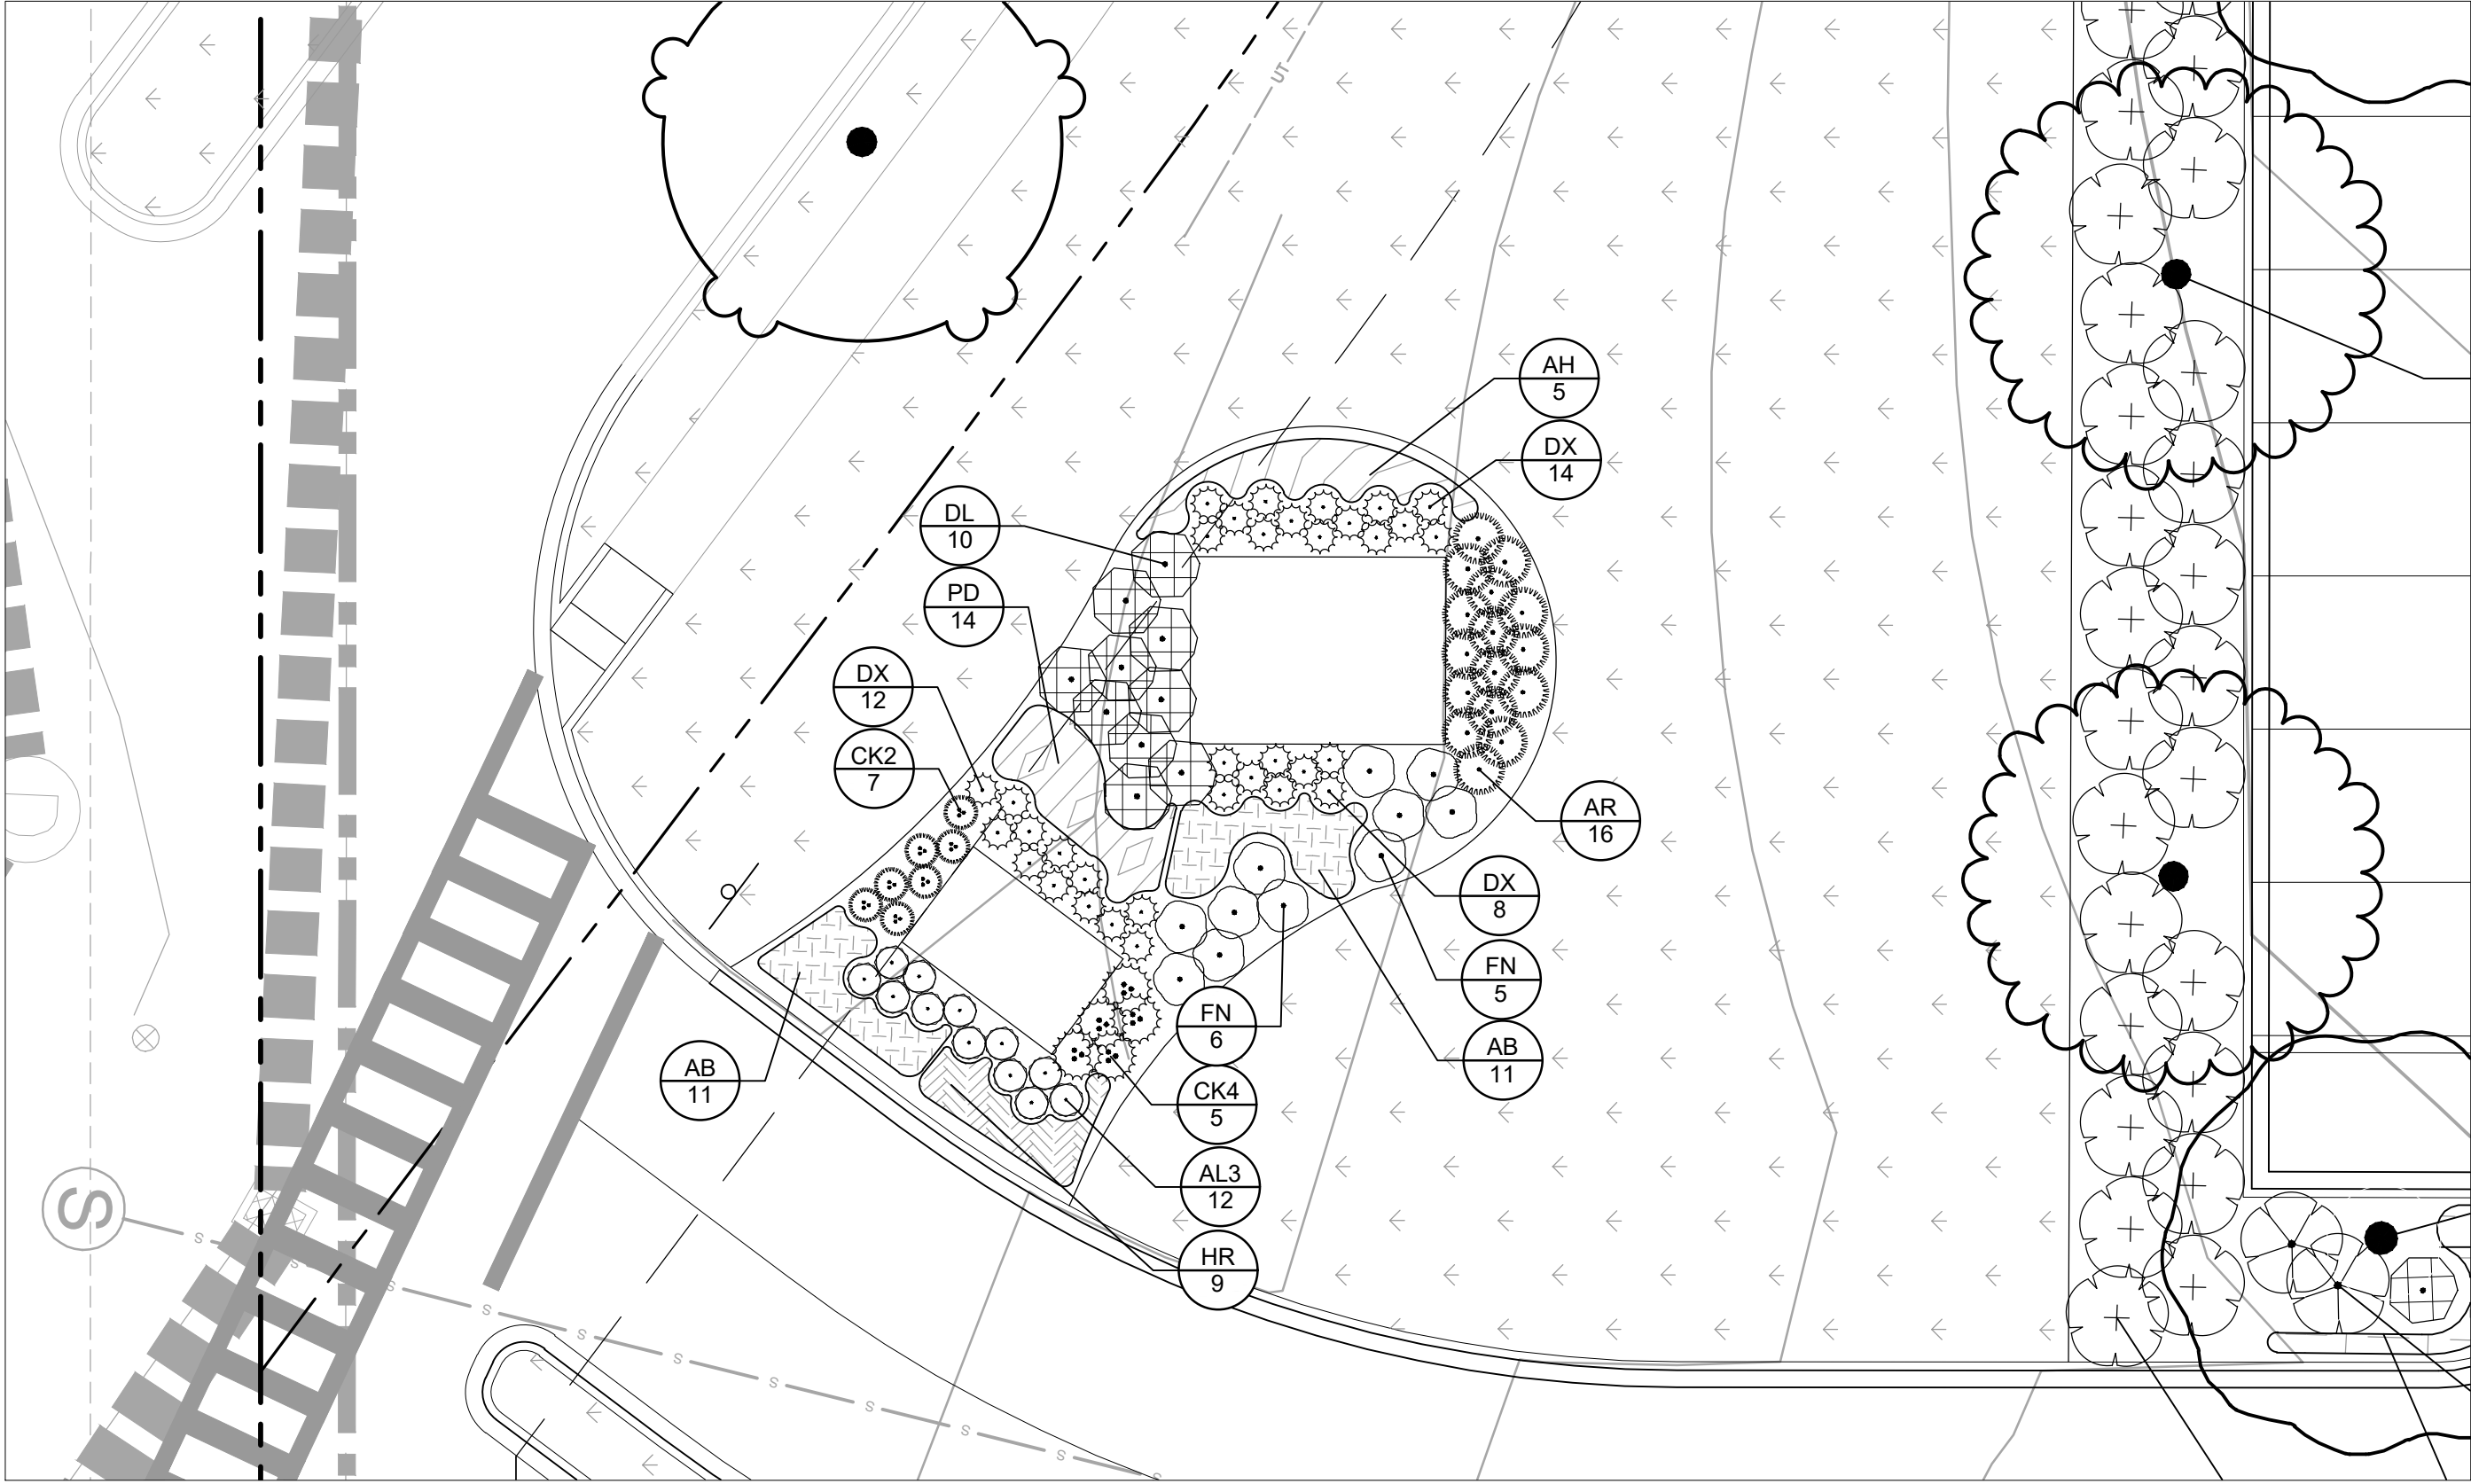


A MONUMENT SIGN LANDSCAPE ENLARGEMENT "A"

1" = 10'

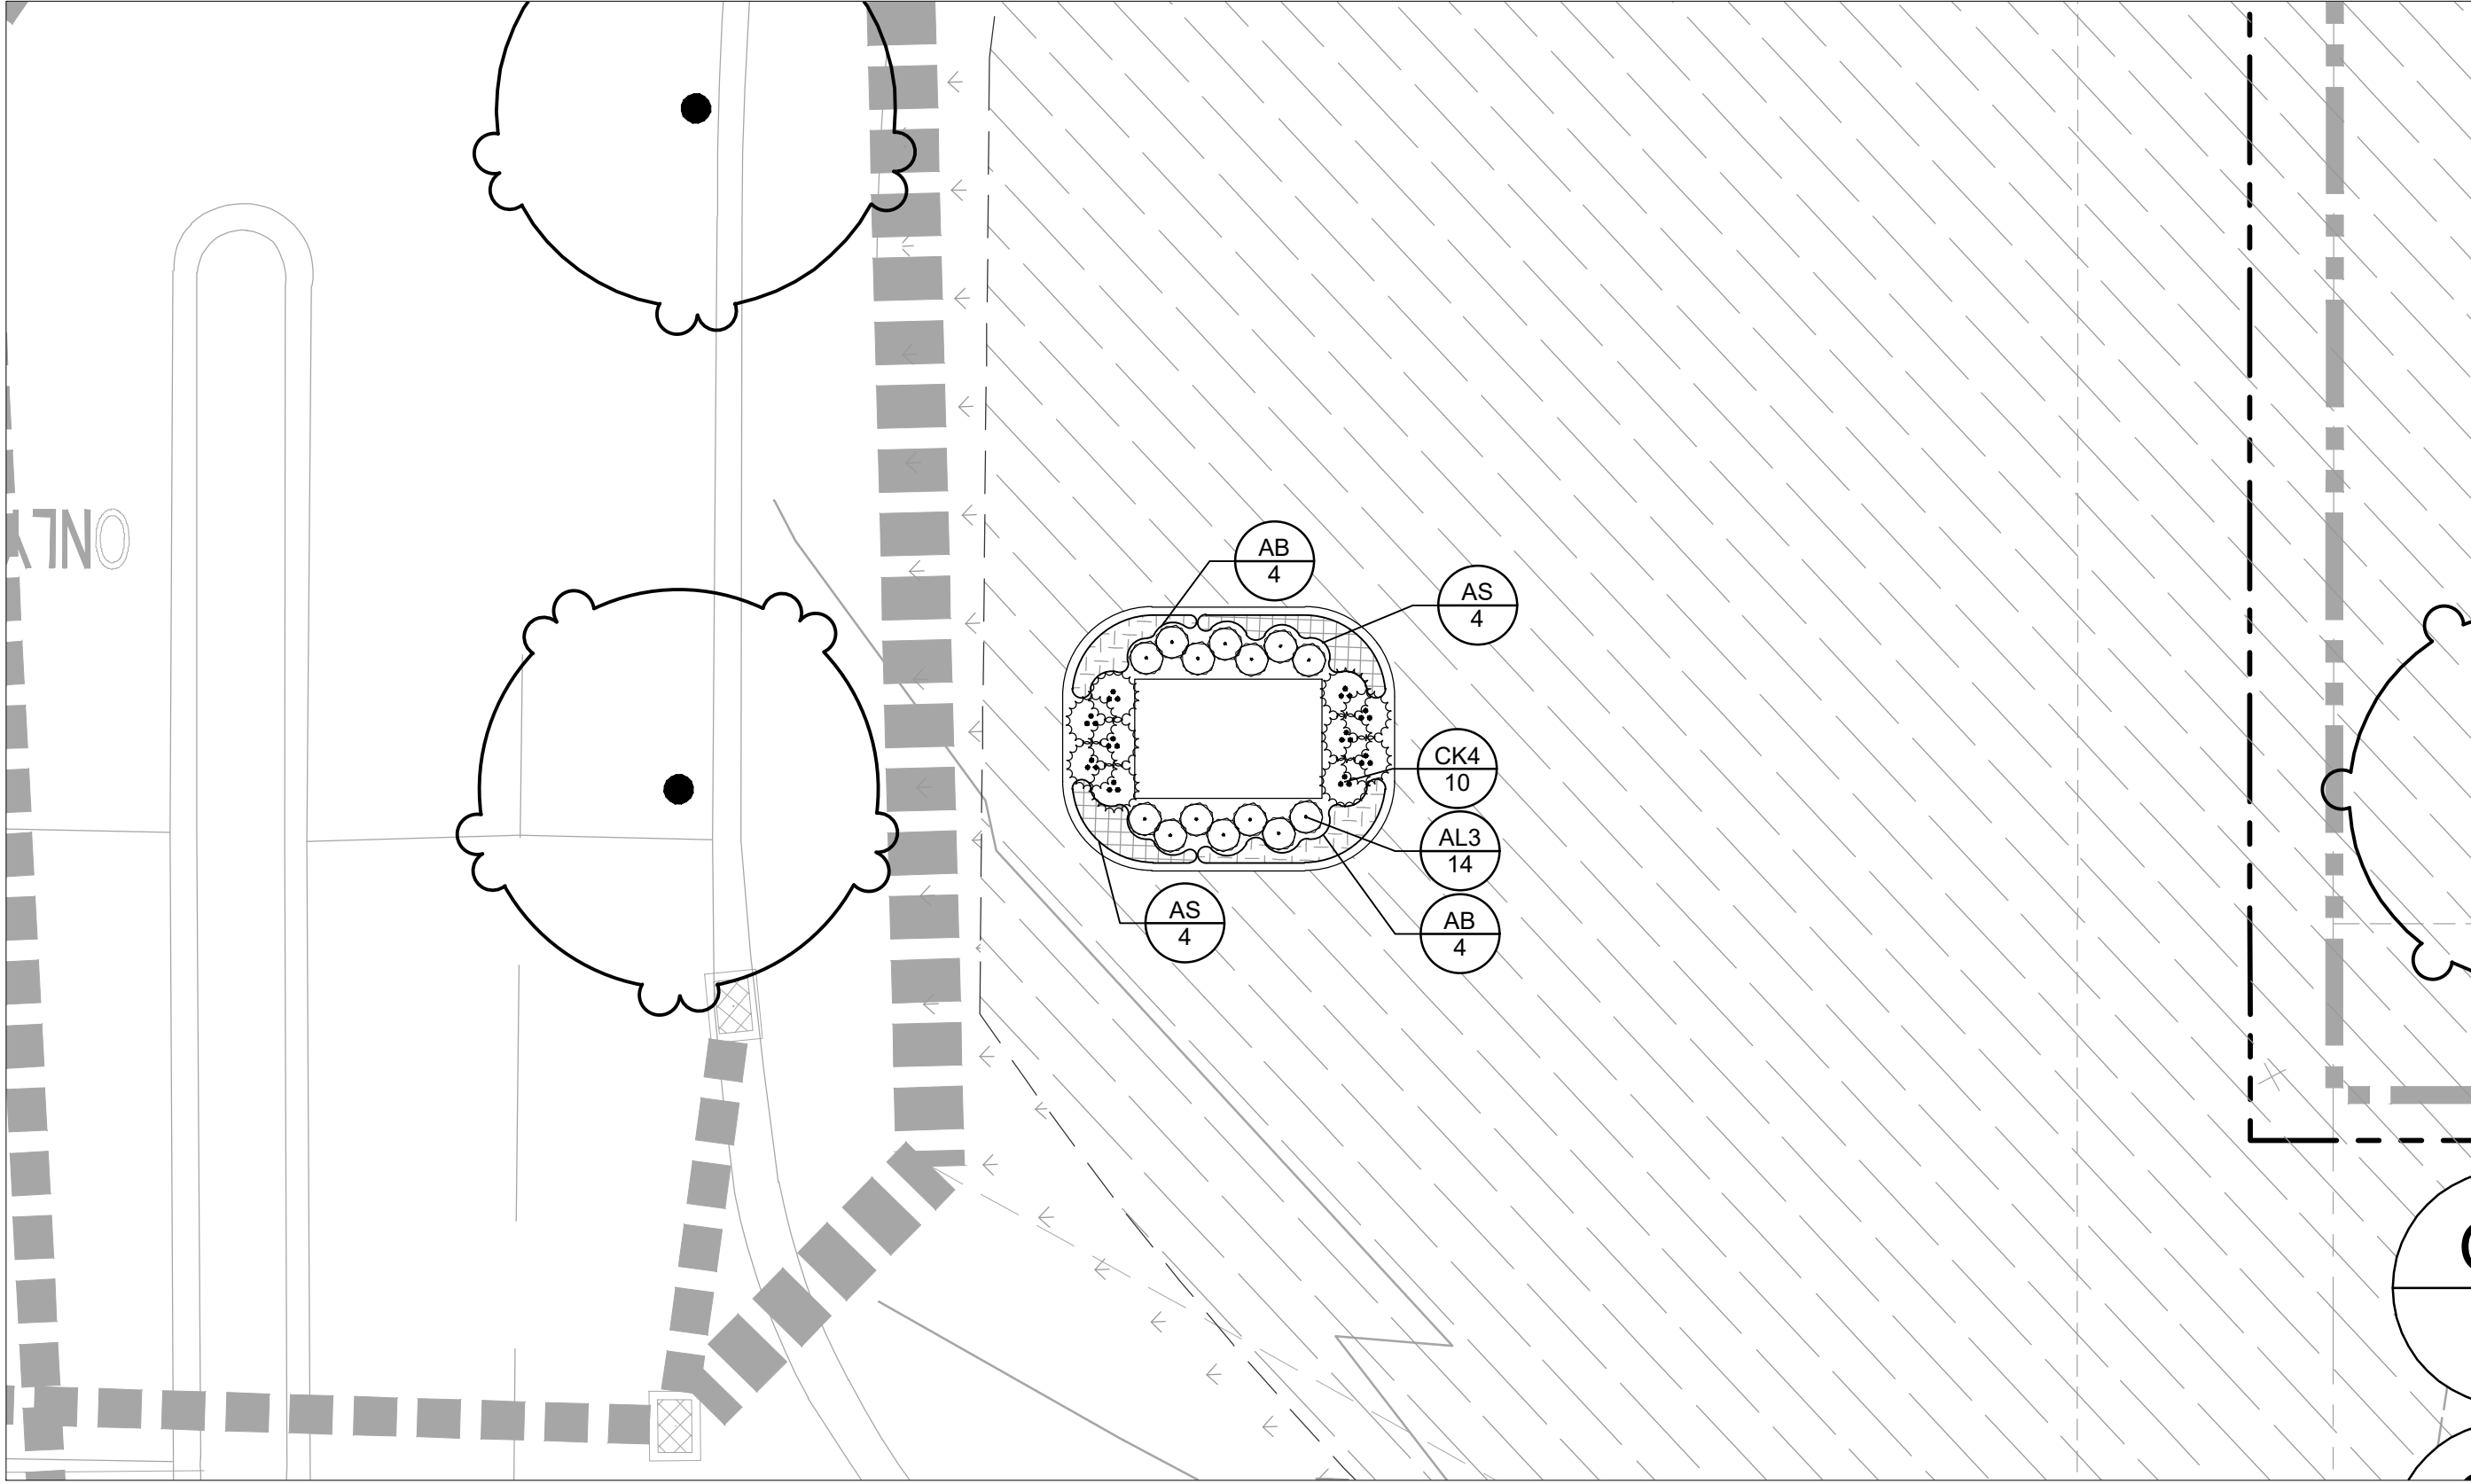


B MONUMENT SIGN LANDSCAPE ENLARGEMENT "B"

1" = 10'

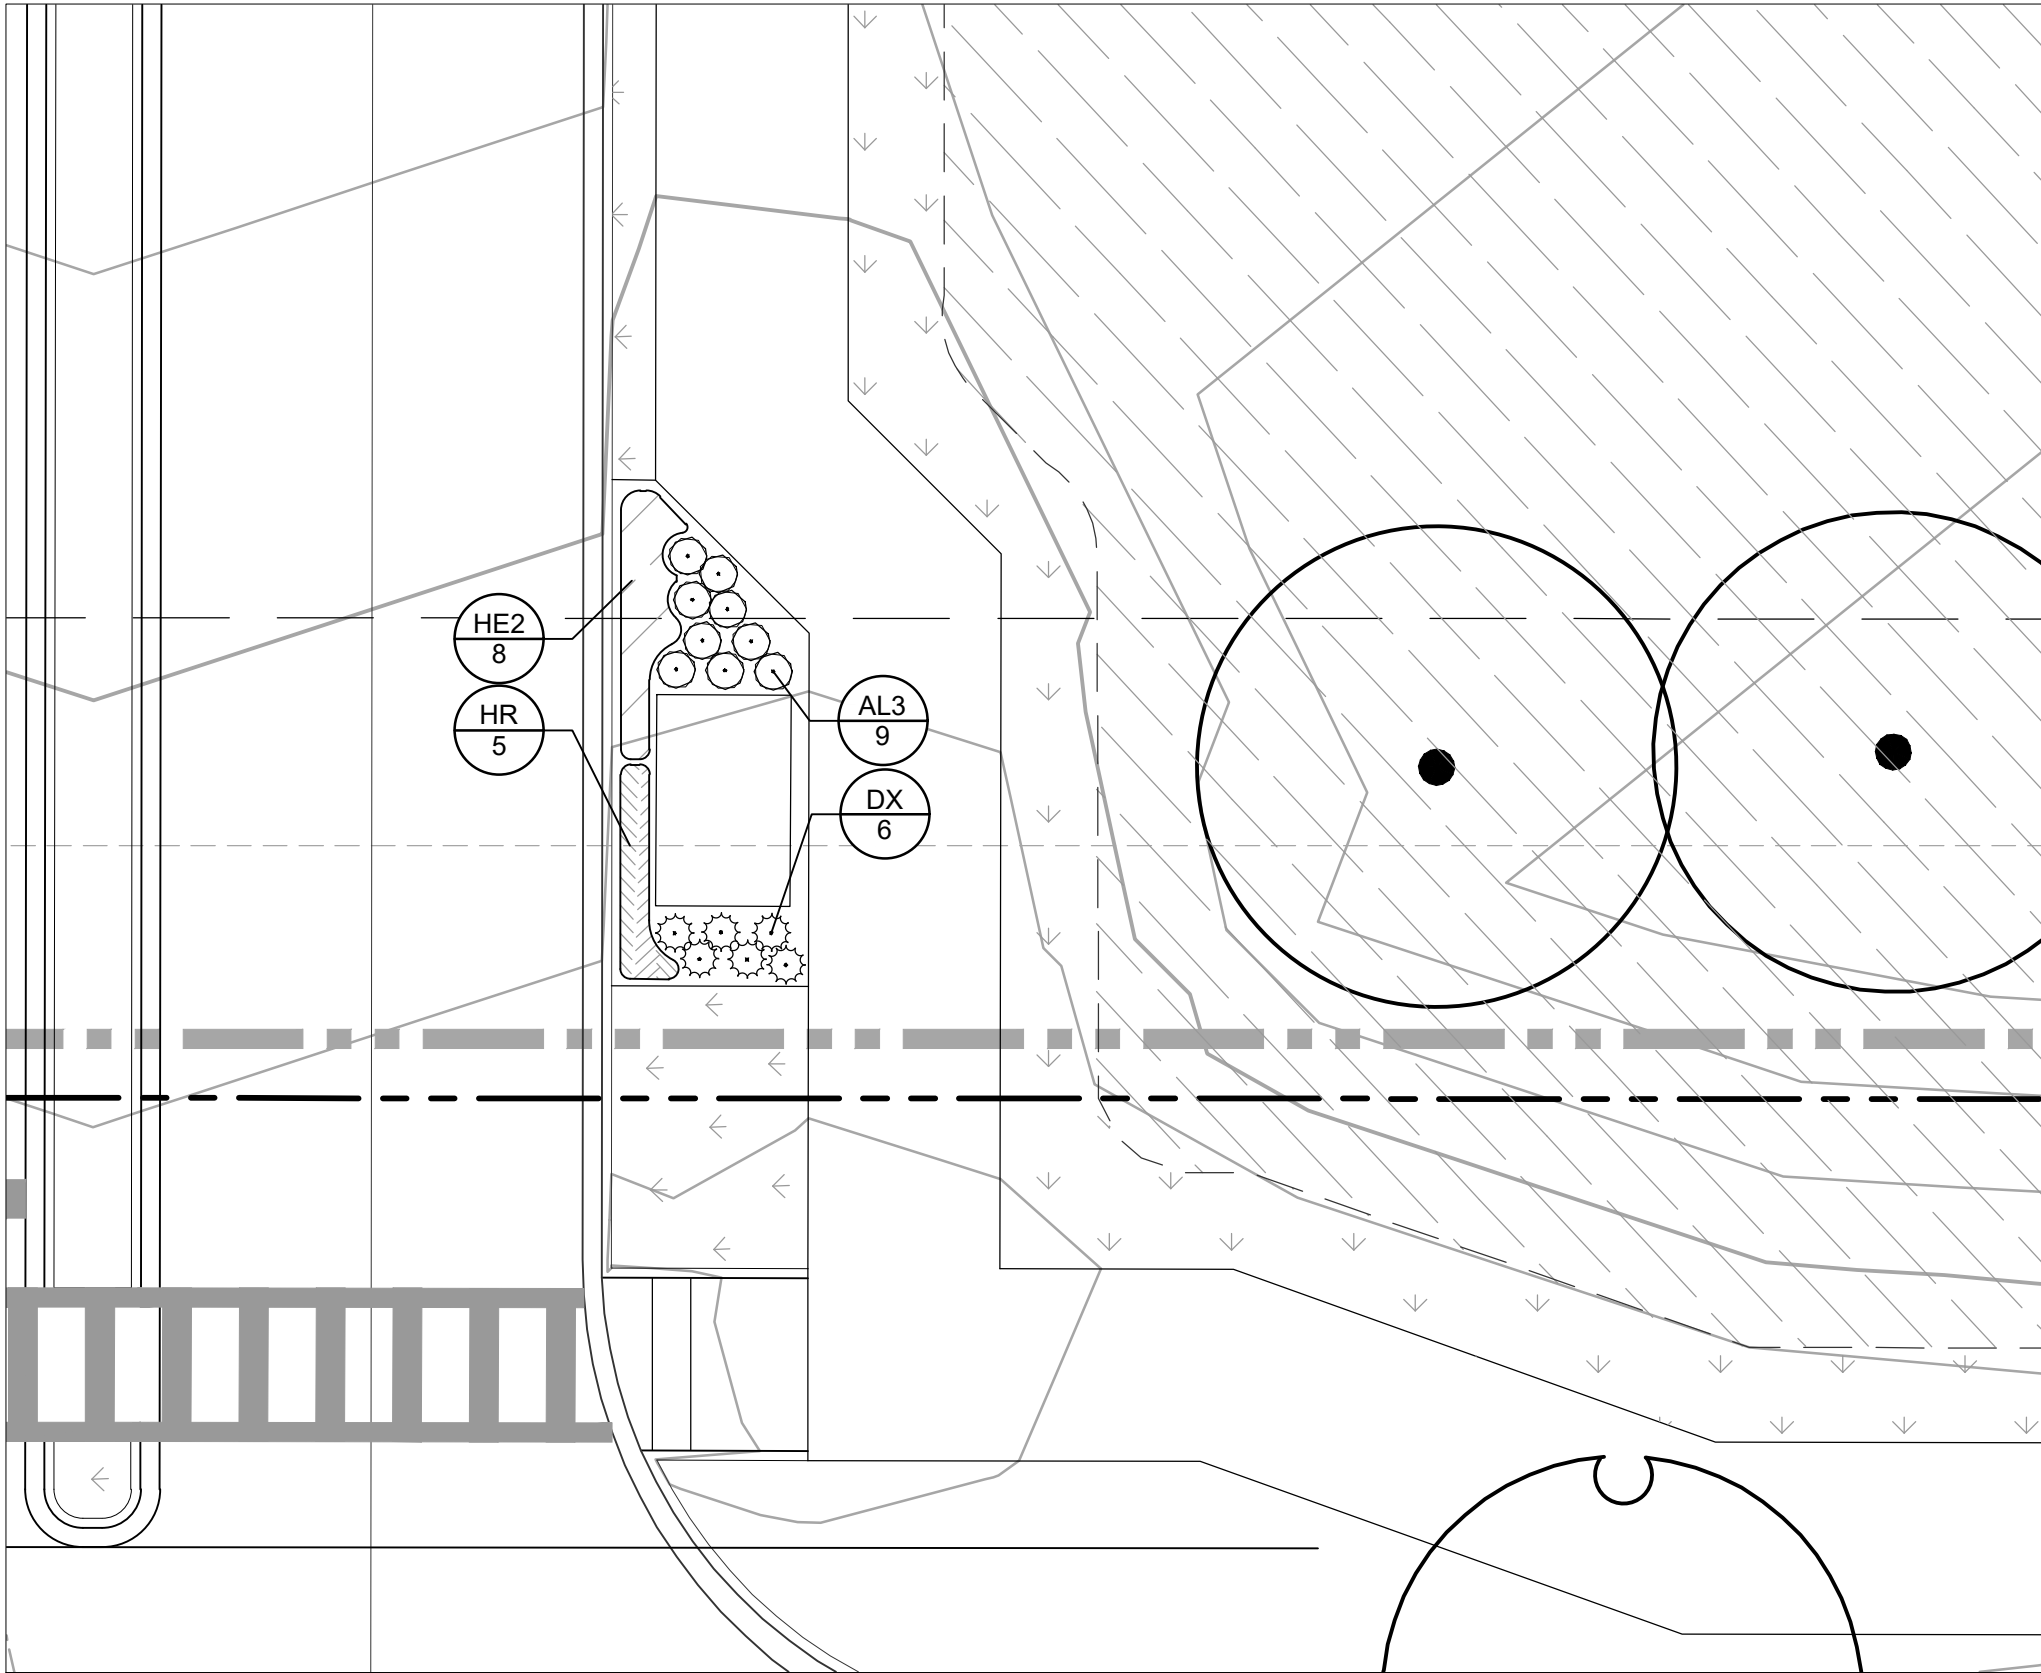


C MONUMENT SIGN LANDSCAPE ENLARGEMENT "C"

1" = 10'

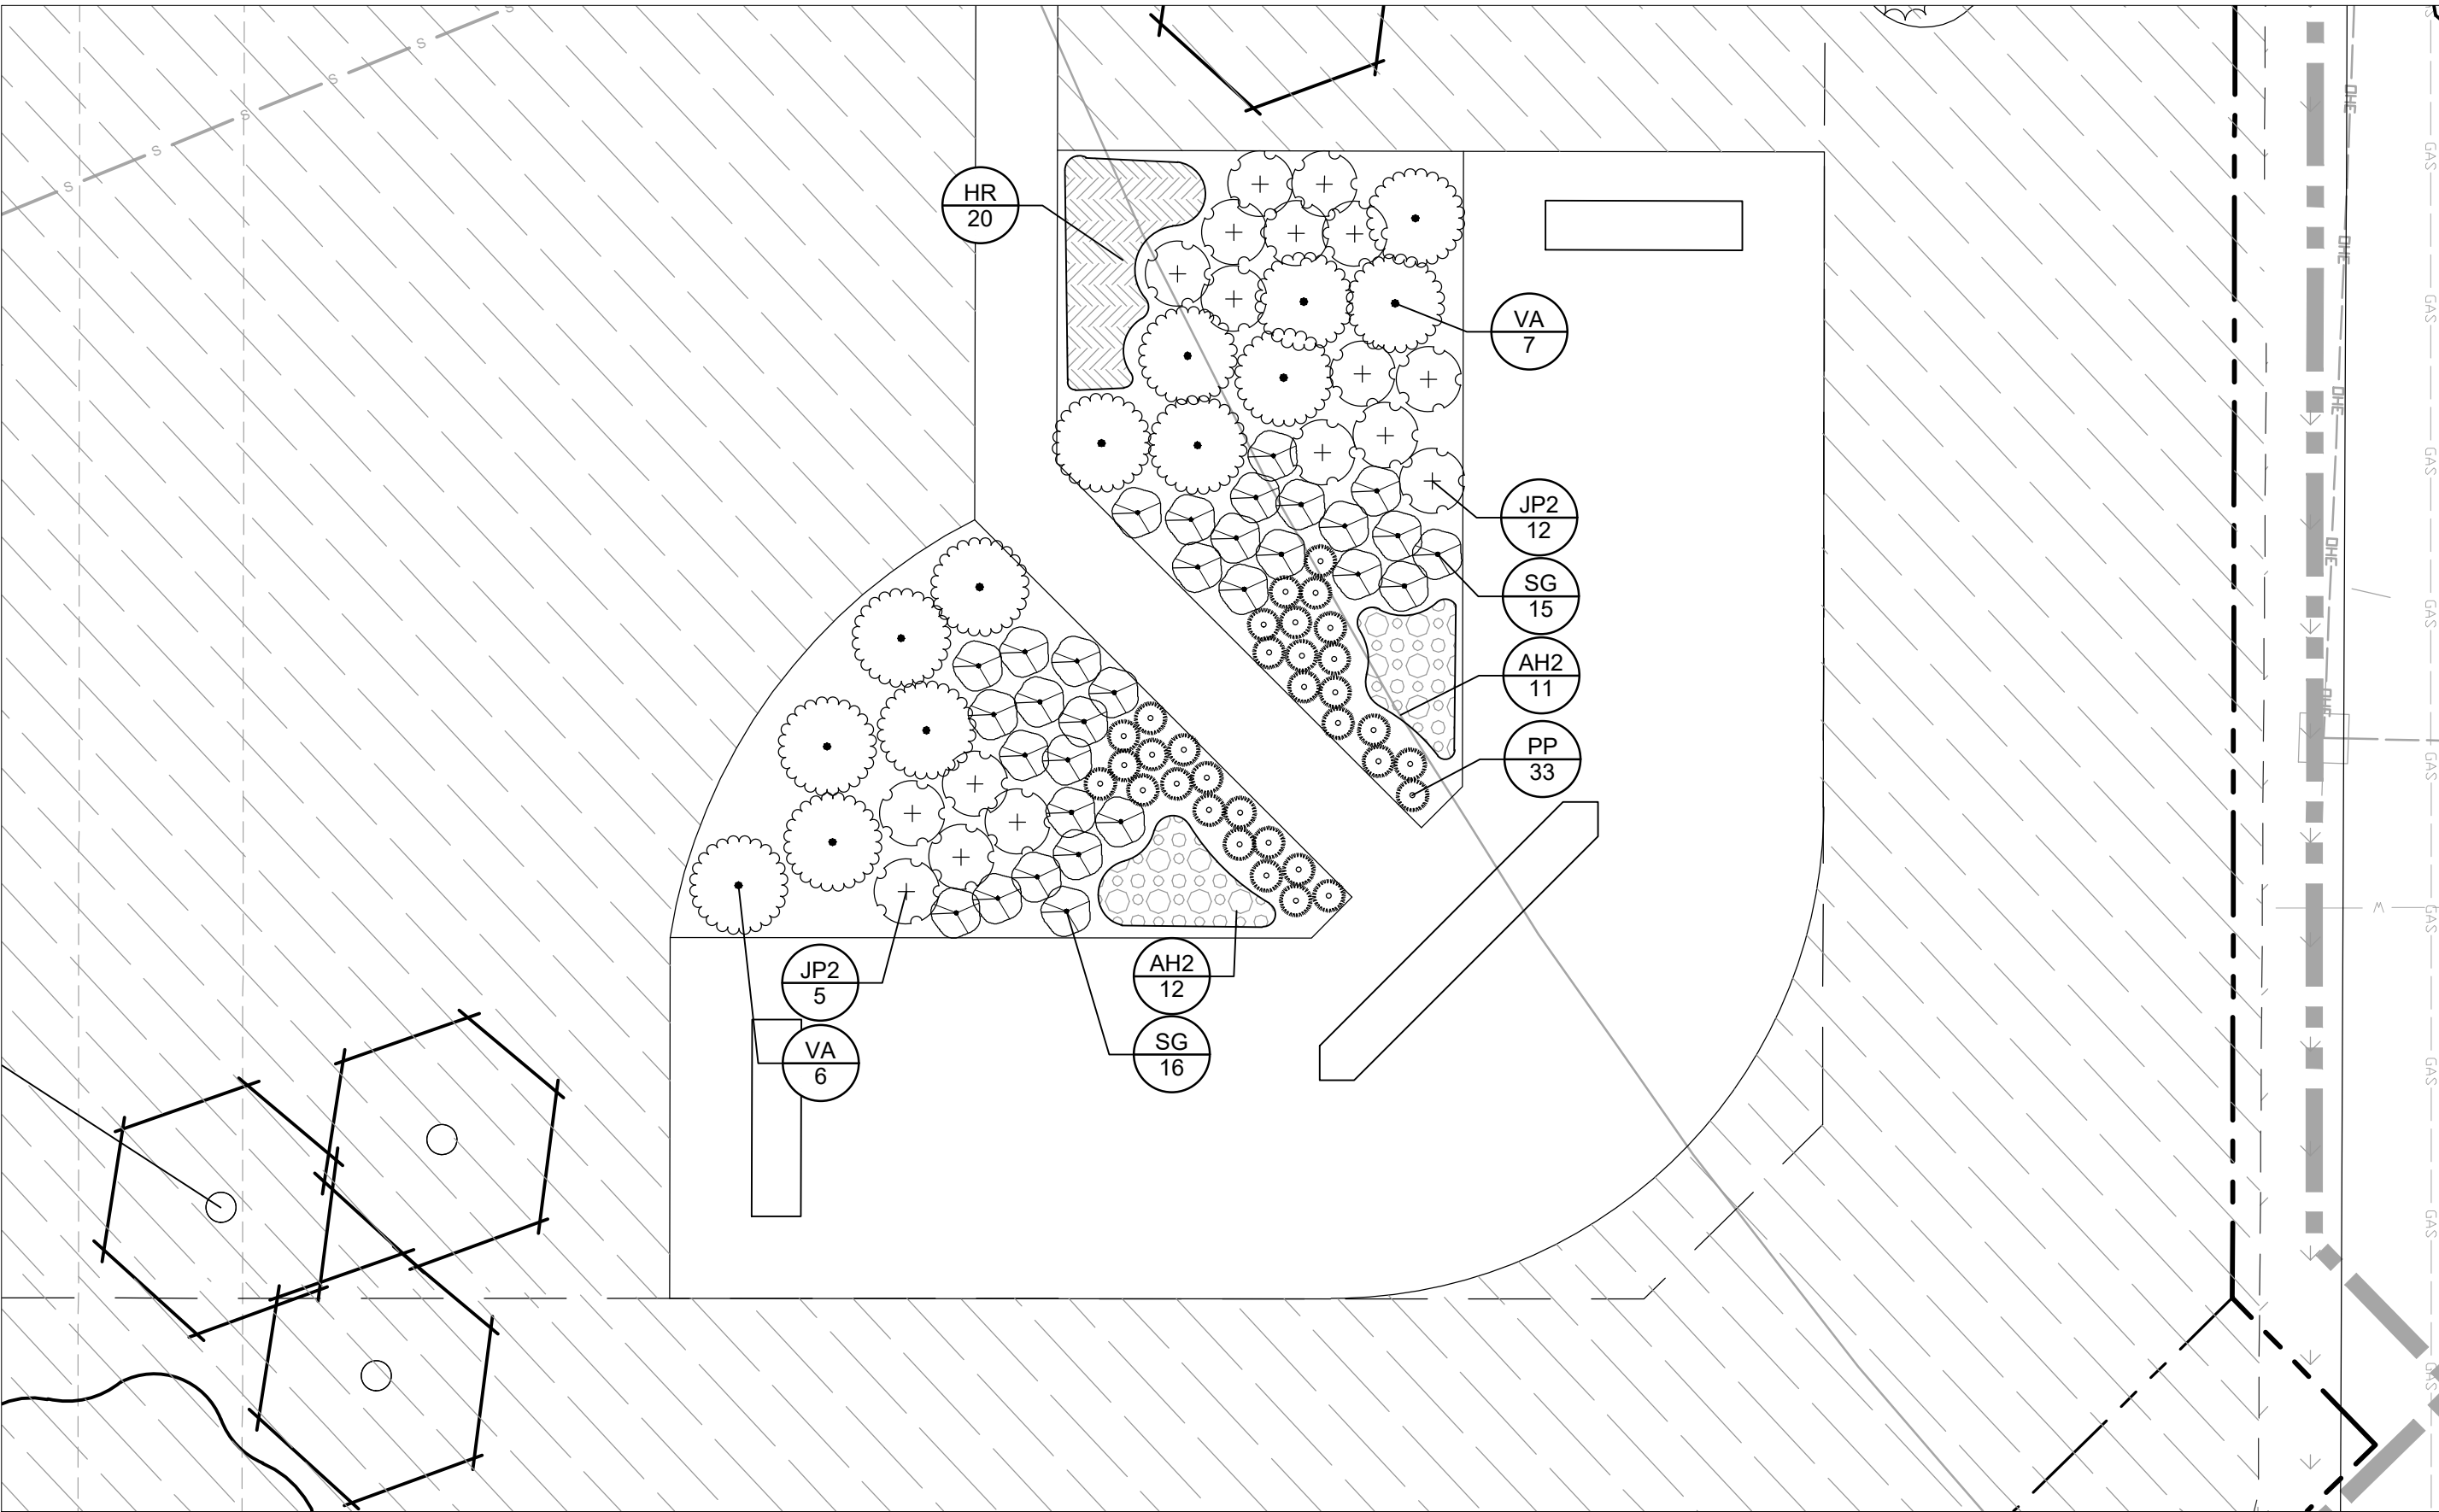

D MONUMENT SIGN LANDSCAPE ENLARGEMENT "D"

1" = 10'







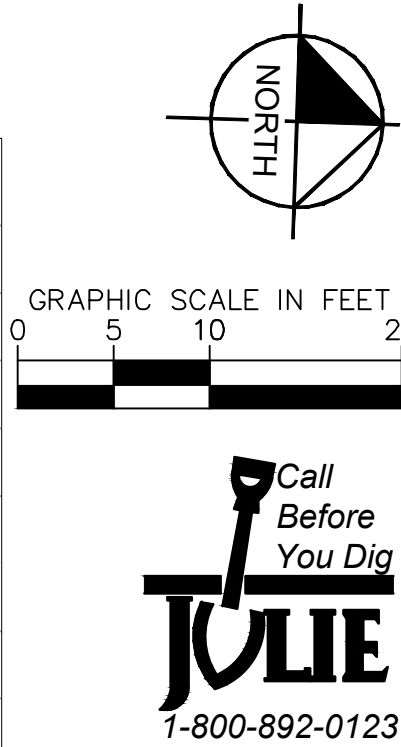



















Call Before You Dig
TOLIE
1-800-892-0123

159TH & LAGRANGE RETAIL		MONUMENT SIGN ENLARGEMENTS		KHA PROJECT 149621089		LISCENSED PROFESSIONAL		Kimley»»Horn			
				DATE 11/14/2025		XXXX		© 2025 KIMLEY-HORN AND ASSOCIATES, INC. 4201 WARRENVILLE, IL 60555 630-487-5550 WWW.KIMLEY-HORN.COM			
				SCALE AS SHOWN		ILLINOIS LICENSE NUMBER					
				DESIGNED BY ###		XXXX					
				DRAWN BY ###		DATE: 11/14/2025					
				CHECKED BY ###							
CITY OF ORLAND PARK		ILLINOIS						No.		REVISIONS	
										DATE	
										BY	
SHEET NUMBER											
L2.0											

This document, together with the concepts and designs presented herein, as an instrument of service, is intended only for the specific purpose and client for which it was prepared. Reuse of and improper reliance on this document without written authorization and adaptation by Kimley-Horn and Associates, Inc. shall be without liability to Kimley-Horn and Associates, Inc.

PLANT SCHEDULE

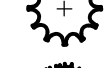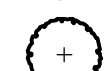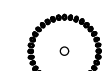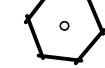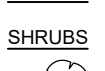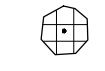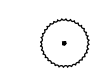SYMBOL	CODE	QTY	BOTANICAL / COMMON NAME	CONT	CAL	SIZE
TREES						
	AA	21	ACER X FREEMANI 'ARMSTRONG' / ARMSTRONG FREEMAN MAPLE CULTIVAR OF A NATIVE SPECIES ACCORDING TO SWINK AND WILHELMS PLANTS OF THE CHICAGO REGION.	B & B	2.5" CAL. MIN.	
	OO	40	CELTIS OCCIDENTALIS / COMMON HACKBERRY NATIVE SPECIES ACCORDING TO SWINK AND WILHELMS PLANTS OF THE CHICAGO REGION.	B & B	2.5" CAL. MIN.	
	GB	36	GINKGO BILOBA 'AUTUMN GOLD' / AUTUMN GOLD GINKGO - MALE ONLY	B & B	2.5" CAL. MIN.	
	GG	35	GLEDITSIA TRIACANTHOS INERMIS 'GREEN GLORY' / GREEN GLORY HONEY LOCUST CULTIVAR OF A NATIVE SPECIES ACCORDING TO SWINK AND WILHELMS PLANTS OF THE CHICAGO REGION.	B & B	2.5" CAL. MIN.	
	GO	45	GYMNOCLADUS DIOCIUS / KENTUCKY COFFEETREE NATIVE SPECIES ACCORDING TO SWINK AND WILHELMS PLANTS OF THE CHICAGO REGION.	B & B	2.5" CAL. MIN.	
	ZS	59	NYSSA SYLVATICA / BLACK TUPELO NATIVE SPECIES ACCORDING TO SWINK AND WILHELMS PLANTS OF THE CHICAGO REGION.	B & B	2.5" CAL. MIN.	
	QB	43	QUERCUS BICOLOR / SWAMP WHITE OAK NATIVE SPECIES ACCORDING TO SWINK AND WILHELMS PLANTS OF THE CHICAGO REGION.	B & B	2.5" CAL. MIN.	
	QM	28	QUERCUS MACROCARPA / BURR OAK NATIVE SPECIES ACCORDING TO SWINK AND WILHELMS PLANTS OF THE CHICAGO REGION.	B & B	2.5" CAL. MIN.	
	QR	30	QUERCUS RUBRA / RED OAK NATIVE SPECIES ACCORDING TO SWINK AND WILHELMS PLANTS OF THE CHICAGO REGION.	B & B	2.5" CAL. MIN.	
	TD	29	TAXODIUM DISTICHUM / BALD CYPRESS NATIVE SPECIES ACCORDING TO SWINK AND WILHELMS PLANTS OF THE CHICAGO REGION.	B & B	2.5" CAL. MIN.	
	TC	36	TILLIA AMERICANA 'MCKSENTRY' / MCKSENTRY LINDEN CULTIVAR OF A NATIVE SPECIES ACCORDING TO SWINK AND WILHELMS PLANTS OF THE CHICAGO REGION.	B & B	2.5" CAL. MIN.	
	UP	43	ULMUS AMERICANA 'PRINCETON' / PRINCETON AMERICAN ELM CULTIVAR OF A NATIVE SPECIES ACCORDING TO SWINK AND WILHELMS PLANTS OF THE CHICAGO REGION.	B & B	2.5" CAL. MIN.	
EVERGREEN TREES						
	JE	13	JUNIPERUS VIRGINIANA / EASTERN REDCEDAR NATIVE SPECIES ACCORDING TO SWINK AND WILHELMS PLANTS OF THE CHICAGO REGION.	B & B	6" HT. MIN.	
	PA	18	PICEA ABIES / NORWAY SPRUCE	B & B	6" HT. MIN.	
	PS	7	PINUS STROBUS / WHITE PINE NATIVE SPECIES ACCORDING TO SWINK AND WILHELMS PLANTS OF THE CHICAGO REGION.	B & B	6" HT. MIN.	
	PM	15	PSUEDOTSUGA MENZIESII / DOUGLAS FIR	B & B	6" HT. MIN.	
	EH	6	TSUGA CANADENSIS / EASTERN HEMLOCK NATIVE SPECIES ACCORDING TO SWINK AND WILHELMS PLANTS OF THE CHICAGO REGION.	B & B	6" HT. MIN.	
ORNAMENTAL TREES						
	AL	16	AMELANCHIER LAEVIS / ALLEGHENY SERVICEBERRY - MULTI STEM NATIVE SPECIES ACCORDING TO SWINK AND WILHELMS PLANTS OF THE CHICAGO REGION.	B & B	6" HT. MIN.	
	BR	28	BETULA NIGRA / RIVER BIRCH - MULTISTEM NATIVE SPECIES ACCORDING TO SWINK AND WILHELMS PLANTS OF THE CHICAGO REGION.	B & B	6" HT. MIN.	
	CA2	9	CARPINUS CAROLINIANA / AMERICAN HORNBEAM - SINGLE STEM NATIVE SPECIES ACCORDING TO SWINK AND WILHELMS PLANTS OF THE CHICAGO REGION.	B & B	2" CAL. MIN.	
	CC	16	CERCIS CANADENSIS / EASTERN REDBUD - SINGLE STEM NATIVE SPECIES ACCORDING TO SWINK AND WILHELMS PLANTS OF THE CHICAGO REGION.	B & B	2" CAL. MIN.	
	CR	17	CRATAEGUS CRUS-GALLI VAR. INERMIS / COCKSPUR HAWTHORN - SINGLE STEM NATIVE SPECIES ACCORDING TO SWINK AND WILHELMS PLANTS OF THE CHICAGO REGION.	B & B	2" CAL. MIN.	
	MJ	16	MALUS X 'JEWELCOLE' / RED 'JEWEL'™ CRABAPPLE - SINGLE STEM CULTIVAR OF A NATIVE SPECIES ACCORDING TO SWINK AND WILHELMS PLANTS OF THE CHICAGO REGION.	B & B	2" CAL. MIN.	
	MP	10	MALUS X 'PRAIRIFIRE' / PRAIRIFIRE CRABAPPLE - SINGLE STEM CULTIVAR OF A NATIVE SPECIES ACCORDING TO SWINK AND WILHELMS PLANTS OF THE CHICAGO REGION.	B & B	2" CAL. MIN.	
	OV	8	OSTRYA VIRGINIANA / AMERICAN HOPHORNBEAM - SINGLE STEM NATIVE SPECIES ACCORDING TO SWINK AND WILHELMS PLANTS OF THE CHICAGO REGION.	B & B	2" CAL. MIN.	
	SI2	13	SYRINGA RETICULATA 'IVORY SILK' / IVORY SILK JAPANESE LILAC - SINGLE STEM	B & B	2" CAL. MIN.	
SHRUBS						
	AM	120	ARONIA MELANOCARPA 'MORTON' TM / IRROQUOIS BEAUTY BLACK CHOKEBERRY CULTIVAR OF A NATIVE SPECIES ACCORDING TO SWINK AND WILHELMS PLANTS OF THE CHICAGO REGION.	-	SEE PLAN	18" HT. MIN.
	AL3	60	ARONIA MELANOCARPA 'UCONNAN165' TM / LOW SHAPE MOUND BLACK CHOKEBERRY CULTIVAR OF A NATIVE SPECIES ACCORDING TO SWINK AND WILHELMS PLANTS OF THE CHICAGO REGION.	-	SEE PLAN	6" HT. MIN.
	CA	152	CEANOTHUS AMERICANUS / NEW JERSEY TEA NATIVE SPECIES ACCORDING TO SWINK AND WILHELMS PLANTS OF THE CHICAGO REGION.	-	SEE PLAN	18" HT. MIN.
	CH	99	CORNUS ALBA 'BAILHALO' TM / IVORY HALO DOGWOOD	-	SEE PLAN	24" HT. MIN.
	CG	128	CORNUS SANGUINEA 'CATO' / ARCTIC SUN BLOODWIT DOGWOOD	-	SEE PLAN	24" HT. MIN.
	DX	100	DEUTZIA X 'NCDX1' / YUKI SNOWFLAKE® DEUTZIA	-	SEE PLAN	6" HT. MIN.
	DL	114	DIERVILLA LONICERA / DWARF BUSH HONEYSUCKLE NATIVE SPECIES ACCORDING TO SWINK AND WILHELMS PLANTS OF THE CHICAGO REGION.	-	SEE PLAN	18" HT. MIN.
	FM	65	FORSYTHIA X INTERMEDIA 'MINDOR' / SHOW OFF® FORSYTHIA	-	SEE PLAN	18" HT. MIN.
	FN	104	FORSYTHIA X INTERMEDIA 'NIMBUS' / SHOW OFF® SUGAR BABY® DWARF FORSYTHIA	-	SEE PLAN	6" HT. MIN.
	DM	119	PHYSCARPUS OPHIOPOLIS 'DONNA MAY' TM / LITTLE DEVIL DWARF NINEBARK CULTIVAR OF A NATIVE SPECIES ACCORDING TO SWINK AND WILHELMS PLANTS OF THE CHICAGO REGION.	-	SEE PLAN	18" HT. MIN.
	PW	113	PHYSCARPUS OPHIOPOLIS 'SEWARD' / SUMMER WINE NINEBARK CULTIVAR OF A NATIVE SPECIES ACCORDING TO SWINK AND WILHELMS PLANTS OF THE CHICAGO REGION.	-	SEE PLAN	24" HT. MIN.
	PN	51	POTENTILLA FRUTICOSA 'GOLD DROP' / GOLD DROP BUSH CINQUEFOIL CULTIVAR OF A NATIVE SPECIES ACCORDING TO SWINK AND WILHELMS PLANTS OF THE CHICAGO REGION.	-	SEE PLAN	18" HT. MIN.
	RG	85	PHLOIS AROMATICA 'GRO-LOW' / GRO-LOW FRAGRANT SUMAC CULTIVAR OF A NATIVE SPECIES ACCORDING TO SWINK AND WILHELMS PLANTS OF THE CHICAGO REGION.	-	SEE PLAN	18" HT. MIN.
	ST	100	SPIRAEA BETULIFOLIA 'TOR GOLD' TM / GLOW GIRL BIRCHLEAF SPIREA	-	SEE PLAN	18" HT. MIN.
	SG	95	SPIRAEA JAPONICA 'YAN' / DOUBLE PLAY® GOLD SPIREA	-	SEE PLAN	6" HT. MIN.
	SF	150	SPIRAEA JAPONICA 'NEON FLASH' / NEON FLASH JAPANESE SPIREA	-	SEE PLAN	18" HT. MIN.
	SI	54	SYRINGA MEYERI 'PALUBIN' / DWARF KOREAN LILAC	-	SEE PLAN	24" HT. MIN.
	VA	92	VIBURNUM DENTATUM 'CHRISTOM' TM / BLUE MUFFIN ARROWWOOD VIBURNUM CULTIVAR OF A NATIVE SPECIES ACCORDING TO SWINK AND WILHELMS PLANTS OF THE CHICAGO REGION.	-	SEE PLAN	24" HT. MIN.
EVERGREEN SHRUBS						
	BG	94	BUXUS X 'GREEN VELVET' / GREEN VELVET BOXWOOD	-	SEE PLAN	18" HT. MIN.

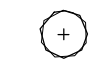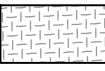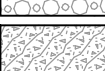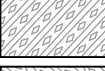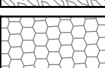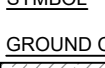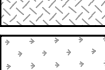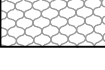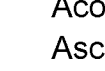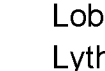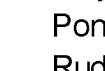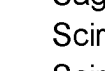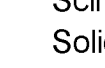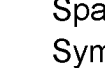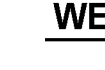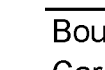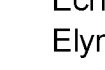	IC	88	ILEX X MESERVEAE 'CHINA BOY' / CHINA BOY® HOLLY	-	SEE PLAN	18" HT. MIN.
	JC	188	JUNIPERUS CHINENSIS 'SEA GREEN' / SEA GREEN JUNIPER	-	SEE PLAN	24" HT. MIN.
	JL	74	JUNIPERUS CHINENSIS 'GOLD LACE' / GOLD LACE JUNIPER	-	SEE PLAN	18" HT. MIN.
	JP	86	JUNIPERUS CHINENSIS 'KALLAYS COMPACT' / KALLAY COMPACT PFITZER JUNIPER	-	SEE PLAN	24" HT. MIN.
	JP2	164	JUNIPERUS COMMUNIS 'HORIZONTALIS' / HORIZONTAL JUNIPER CULTIVAR OF A NATIVE SPECIES ACCORDING TO SWINK AND WILHELMS PLANTS OF THE CHICAGO REGION.	-	SEE PLAN	10" HT. MIN.
	TTS	77	PINUS MUGO VAR. PUMILO / DWARF MUGO PINE	-	SEE PLAN	18" HT. MIN.
	TE	53	TAXUS X MEDIA 'EVERLOW' / EVERLOW ANGLO-JAPANESE YEW	-	SEE PLAN	18" HT. MIN.
	TT	59	TAXUS X MEDIA 'TAUNTONII' / TAUNTON'S ANGLO-JAPANESE YEW	-	SEE PLAN	18" HT. MIN.
GRASSES						
	CK4	15	ANDROPOGON GERARDII 'BLACKHAWKS' / BLACKHAWK BIG BLUESTEM CULTIVAR OF A NATIVE SPECIES ACCORDING TO SWINK AND WILHELMS PLANTS OF THE CHICAGO REGION.	2 GAL	SEE PLAN	
	AR	16	ANDROPOGON GERARDII 'RED OCTOBER' / RED OCTOBER BIG BLUESTEM CULTIVAR OF A NATIVE SPECIES ACCORDING TO SWINK AND WILHELMS PLANTS OF THE CHICAGO REGION.	2 GAL	SEE PLAN	
	CK2	13	CALAMAGROSTIS X ACUTIFLORA 'KARL FOERSTER' / KARL FOERSTER FEATHER REED GRASS	2 GAL	SEE PLAN	
	DC	20	DESCHAMPSIA CESPOSITA / TUFTED HAIRGRASS	2 GAL	SEE PLAN	
	PH	14	PANICUM VIRGATUM 'HEAVY METAL' / HEAVY METAL SWITCH GRASS CULTIVAR OF A NATIVE SPECIES ACCORDING TO SWINK AND WILHELMS PLANTS OF THE CHICAGO REGION.	2 GAL	SEE PLAN	
	PG2	20	PANICUM VIRGATUM 'NORTHWIND' / NORTHWIND SWITCH GRASS CULTIVAR OF A NATIVE SPECIES ACCORDING TO SWINK AND WILHELMS PLANTS OF THE CHICAGO REGION.	2 GAL	SEE PLAN	
	PP	33	PENNISETUM ALOPECUROIDES 'PIGLET' / PIGLET DWARF FOUNTAIN GRASS	2 GAL	SEE PLAN	
	SC	47	SCHIZACHYRIUM SCOPARIUM 'CAROUSEL' / CAROUSEL LITTLE BLUESTEM CULTIVAR OF A NATIVE SPECIES ACCORDING TO SWINK AND WILHELMS PLANTS OF THE CHICAGO REGION.	2 GAL	SEE PLAN	
	SH	32	SPOROBOLUS HETEROLEPIS / PRAIRIE DROPSIED NATIVE SPECIES ACCORDING TO SWINK AND WILHELMS PLANTS OF THE CHICAGO REGION.	2 GAL	SEE PLAN	
PERENNIALS						
	AH	98	ACHILLEA MILLEFOLIUM 'STRAWBERRY SEDUCTION' / STRAWBERRY SEDUCTION COMMON YARROW	1 GAL	36" O.C.	
	AS	232	ALLIUM X 'SUMMER BEAUTY' / SUMMER BEAUTY ORNAMENTAL ONION CULTIVAR OF A NATIVE SPECIES ACCORDING TO SWINK AND WILHELMS PLANTS OF THE CHICAGO REGION.	1 GAL	24" O.C.	
	AB	136	AMSONIA TABERNAMONTANA 'BLUE ICE' / BLUE ICE EASTERN BLUESTAR	1 GAL	24" O.C.	
	AH2	71	ASCLEPIAS TUBEROSA 'HELLO YELLOW' / HELLO YELLOW BUTTERFLY MILKWEED	1 GAL	24" O.C.	
	EP	147	ECHINACEA X 'PICA BELLA' / PICA BELLA CONEFLOWER CULTIVAR OF A NATIVE SPECIES ACCORDING TO SWINK AND WILHELMS PLANTS OF THE CHICAGO REGION.	1 GAL	24" O.C.	
	HR	76	HEMEROCALLIS X 'HAPPY RETURNS' / HAPPY RETURNS DAYLILY	1 GAL	24" O.C.	
	HE2	182	NEPETA FAASSENII 'WALKER'S LOW' / WALKER'S LOW CATMINT	1 GAL	24" O.C.	
	PD	80	PENSTEMON DIGITALIS / BEARDTONGUE NATIVE SPECIES ACCORDING TO SWINK AND WILHELMS PLANTS OF THE CHICAGO REGION.	1 GAL	24" O.C.	
	RS	114	RUDEBECKIA FULGIDA 'LITTLE GOLDSTAR' / LITTLE GOLDSTAR BLACK-EYED SUSAN CULTIVAR OF A NATIVE SPECIES ACCORDING TO SWINK AND WILHELMS PLANTS OF THE CHICAGO REGION.	1 GAL	24" O.C.	
	SA	92	SEDUM X 'AUTUMN JOY' / AUTUMN JOY SEDUM	1 GAL	24" O.C.	
GROUND COVERS						
			EMERGENT WETLAND PLUG MIX	PLUGS		
			NO-MOW TURF SEED MIX	SEED		
			PIZZO NATIVE PLANT NURSERY / WET-MESIC PRAIRIE SEED MIX	SEED		
			TURF SEED	-		
			WET-MESIC PLUG MIX	PLUGS		

EMERGENT WETLAND PLUG MIX

BOTANICAL NAME	COMMON NAME	QTY / ACRE	% OF TOTAL
Acorus calamus	Sweet Flag	300	5%
Asclepias incarnata	Swamp Milkweed	300	5%
Iris virginica	Iris	300	5%
Lobelia siphilitica	Great Blue Lobelia	300	5%
Lythrum alatum	Winged Loosestrife	200	3%
Polygonum amphibium	Knottweed	500	8%
Pontederia cordata	Pickeral Plant	500	8%
Rudbeckia laciniata	Cut Leaf Coneflower	300	5%
Sagittaria latifolia	Arrowhead	300	5%
Scirpus acutus	Dark Stemmed Bulrush	500	8%
Scirpus atrovirens	Dark Green Bulrush	500	8%
Scirpus fluviatilis	River Bulrush	500	8%
Solidago riddellii	Riddell's Goldenrod	200	3%
Sparganium americanum	Bur Reed	500	8%
Spartina pectinata	Prairiecord Grass	500	8%
Symphytotrichum puniceum	Stemmed Aster	300	5%
TOTAL PLUGS PER ACRE:		6,000	

CONTRACTOR TO INSTALL PLUGS 2 FEET ON CENTER IN A TRIANGLE PATTERN (NOT GRID PATTERN). FINAL PLUG MIX TO BE DETERMINED BASED ON PLANT AVAILABILITY.

WET-MESIC PRAIRIE PLUG MIX

BOTANICAL NAME	COMMON NAME	QTY / ACRE	% OF TOTAL
Bouteloua curtipendula	Side Oats Grama	600	10%
Carex vulpinoides	Fox Sedge	600	10%
Echinacea purpurea	Purple Coneflower	1,000	17%
Elymus canadensis	Canada Wild Rye	600	10%
Juncus effusus	Common Rush	700	12%
Monarda fistulosa	Wild Bergamot	1,500	25%
Panicum virgatum	Switch Grass	600	10%
Rudbeckia hirta	Black-Eyed Susan	400	7%
Verbena hastata	Blue Vervain	1,500	25%
TOTAL PLUGS PER ACRE:		6,000	

CONTRACTOR TO INSTALL PLUGS 2-3 FEET ON CENTER IN A TRIANGLE PATTERN (NOT GRID PATTERN). FINAL PLUG MIX TO BE DETERMINED BASED ON PLANT AVAILABILITY.

	TOTAL NUMBER OF PLANTS PER TYPE	MAXIMUM % OF ANY SPECIES	MINIMUM % OF ANY SPECIES	% OF NATIVE SPECIES PER PLANT TYPE	MINIMUM NUMBER OF SPECIES
SHADE TREES					
REQUIRED	N/A	30% = 133.8 TREES	5% = 22.3 TREES	30% = 133.8 TREES	8 SPECIES
PROPOSED	446 TREES TOTAL	COMPLIES *	COMPLIES *	409 NATIVE TREES	12 SPECIES
EVERGREEN TREES					
REQUIRED	N/A	40% = 23.6 TREES	10% = 5.9 TREES	30% = 17.7 TREES	5 SPECIES
PROPOSED	59 TREES TOTAL	COMPLIES *	COMPLIES *	26 NATIVE TREES	5 SPECIES
ORNAMENTAL TREES					
REQUIRED	N/A	30% = 38.4 TREES	5% = 6.4 TREES	30% = 38.4 TREES	8 SPECIES
PROPOSED	128 TREES TOTAL	COMPLIES *	COMPLIES *	97 NATIVE TREES	9 SPECIES
DECIDUOUS SHRUBS					
REQUIRED	N/A	15% = 224.9 SHRUBS	5% = 77.5 SHRUBS	30% = 449.7 SHRUBS	15 SPECIES
PROPOSED	1,499 SHRUBS TOTAL	COMPLIES *	COMPLIES *	142 NATIVE SHRUBS	15 SPECIES
ORNAMENTAL GRASSES					
REQUIRED	N/A	30% = 64.2 GRASSES	5% = 10.7 GRASSES	30% = 64.2 GRASSES	8 SPECIES
PROPOSED	214 GRASSES TOTAL	COMPLIES *	COMPLIES *	14 NATIVE GRASSES	9 SPECIES
PERENNIALS					
REQUIRED	N/A	25% = 238.8 PERENNIALS	5% = 47.7 PERENNIALS	30% = 286.5 PERENNIALS	10 SPECIES
PROPOSED	955 PERENNIALS TOTAL	COMPLIES *	COMPLIES *	488 NATIVE PERENNIALS	10 SPECIES

NO-MOW TURF SEED MIX

BOTANICAL NAME	COMMON NAME	LBS / ACRE	% OF TOTAL
GRASSES, SEDGES, & RUSHES			
Lolium perenne	Perennial Rye	25.0	13%
Agrostis gigantea	Red Top	15.0	8%
Festuca rubra	Creeping Red Fescue	80.0	40%
Festuca arundinacea	Tall Fescue	20.0	10%
Festuca ovina	Sheep's Fescue	20.0	10%
Poa pratensis	Kentucky Bluegrass	40.0	20%
SEED MIX TOTAL LBS PER ACRE:		200	




Pizzo
NATIVE PLANT
NURSERY

Pizzo Native Plant Nursery, LLC • 1

This document, together with the concepts and designs presented herein, as an instrument of service, is intended only for the specific purpose and client for which it was prepared. Reuse of and improper reliance on this document, without written authorization and adaptation by Kinley-Horn and Associates, Inc., shall be without liability to Kinley-Horn and Associates, Inc.

NOTES:

1. APPLY CORRECTIVE PRUNING.
2. SET ROOT BALL OR CONTAINER ON UNEXCAVATED OR TAMPED SOIL. TOP OF ROOTBALL (CONTAINER) SHALL BE ONE INCH ABOVE FINISHED SURFING GRADE. FOR TREES OR SHRUBS WITHIN PLANTING BED DIG A DEEPER PIT ONLY FOR THOSE SHRUBS.
3. REMOVE BURLAP FROM TOP HALF THE LENGTH OF ROOTBALL. TWINE AND (IF USED) SYNTHETIC MATERIAL SHALL BE REMOVED FROM CONTAINER. IF TREES OR SHRUBS ARE PLANTING FROM CONTAINER AND LOOSEN ROOTS PRIOR TO INSTALLATION.
4. REMOVE OR CORRECT GIRDLING ROOTS.
5. PLUMB AND BACKFILL WITH AMENDED SOIL PER LANDSCAPE NOTES. WATER THOROUGHLY WITH TWO HOURS.
6. ADVISOR MUST BE PRESENT TO REMOVE MULCH FROM ROOT FLARE. MULCH LIMITS FOR SHRUBS EXTEND TO ALL LIMITS OF PLANTING BED, SET PLANS FOR BUD LAYOUTS.

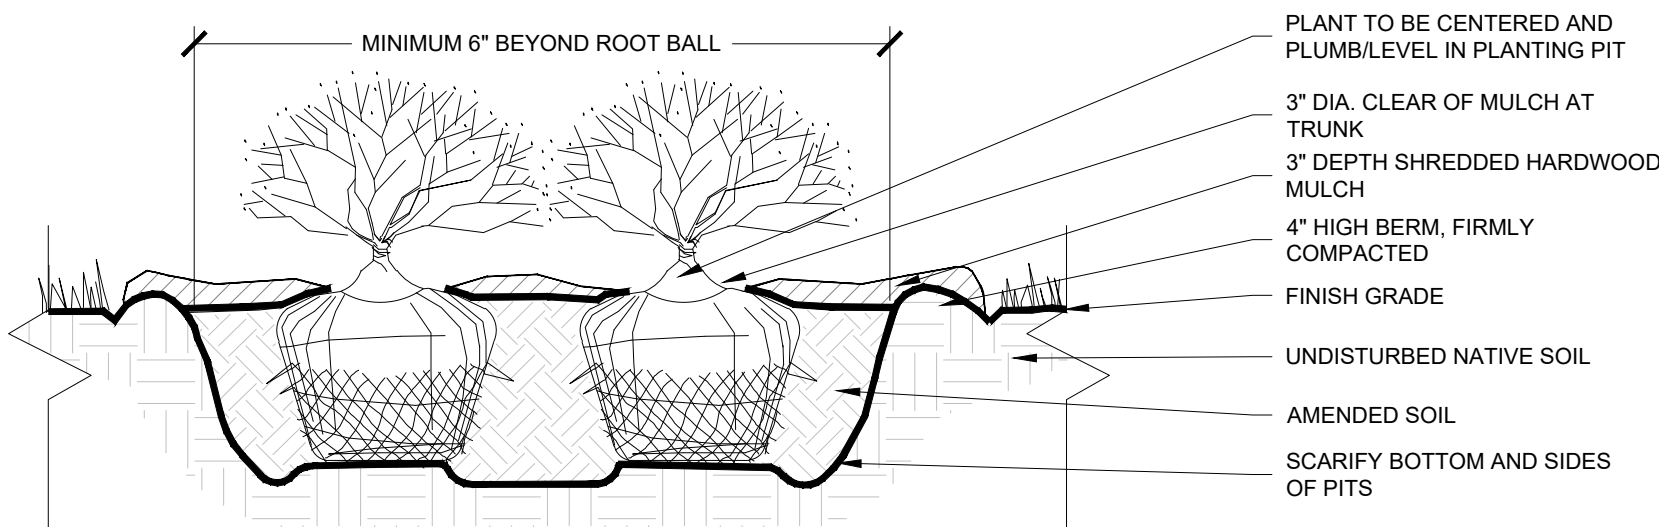

SECTION

SHRUB PLANTING


N.T.S.

-
- Diagram illustrating the installation of a tree pit on a slope, showing the relationship between the tree, rootball, soil, and surrounding structure. The diagram includes the following components and dimensions:
- ORIGINAL SLOPE
 - LOOSEN/SCARIFY SIDES OF SLOPE/PLANTING HOLE
 - SHRUB
 - ORIGINAL SLOPE SHOULD PASS THROUGH THE POINT WHERE THE MAIN STEM(S) MEET(S) SUBSTRATE/SOIL
 - LEAVE 6" OF TOP OF ROOTBALL EXPOSED AROUND BASE OF STEMS
 - ROOTBALL CENTERED IN PIT
 - 4" HIGH X 8" WIDE ROUND-TOPPED SOIL BERM (ABOVE ROOTBALL SURFACE) SHALL BE CENTERED ON THE DOWNHILL SIDE OF THE ROOTBALL IN A 180 ARC. BERM SHALL BEGIN AT ROOTBALL PERIPHERY, FIRMLY COMPACTED
 - LOOSED SOIL, DIG AND TURN THE SOIL TO REDUCE THE COMPACTION TO THE AREA AND DEPTH SHOWN. LIGHTLY TAMP SOIL AROUND ROOTBALL IN 6" LIFTS TO BRACE SHRUB. DO NOT OVER COMPACT. WHEN PLANTING HOLE HAS BEEN BACKFILLED, POUR WATER AROUND ROOTBALL TO SETTLE THE SOIL
 - 3" DEPTH SHREDDED HARDWOOD MULCH
 - FINISH GRADE, REFERENCE GRADING PLAN
 - SET ROOTBALL ON UNDISTURBED STABLE SUBSOIL
 - EXISTING SLOPE
 - UNDISTURBED SUBSOIL
 - 3 X ROOTBALL WIDTH

SECTION

11 SHRUB PLANTING ON SLOPE

N.T.S.

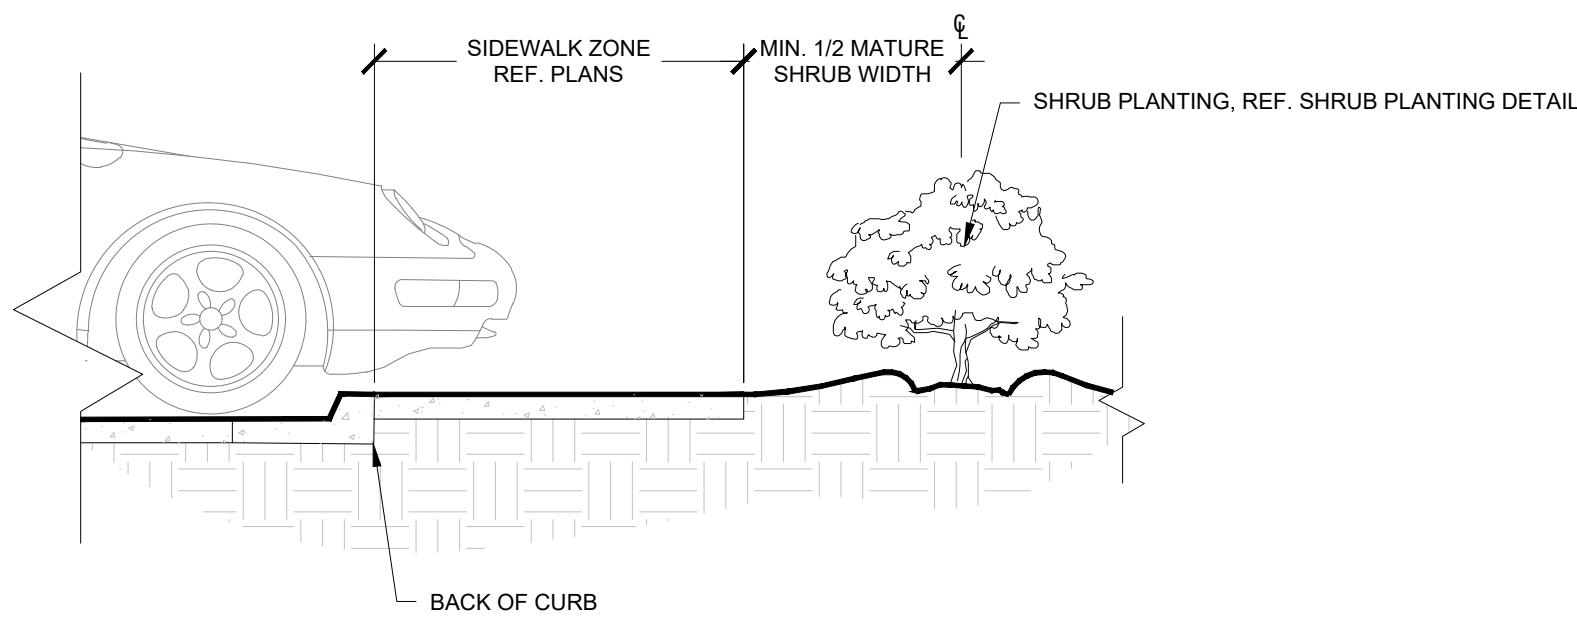


SECTION

12 SHRUB PLANTING AT SIDEWALK

N.T.S.

NOTES:


1. EXCAVATE PLANTING BED.
2. REMOVE TOPSOIL TO A MINIMUM OF 12" ABOVE FINISH GRADE AND WELL DRAINED SUBSTRATE.
3. REMOVE CONTAINER, SCORE SOIL MASS TO REDIRECT AND PREVENT CIRCLING ROOTS. CORRECT GIRDLING ROOTS.
4. PLANT MATERIAL SHALL BE LAID OUT BY FOLLOWING THE BED EDGE, WORKING TOWARDS THE CENTER OF THE BED USING TRIANGULAR (S) OR QUADRANT (S) SPACING AS PLAUSIBLE.
5. PLUMB AND BACKFILL WITH PLANTING MIX AS SPECIFIED IN LANDSCAPE NOTES.
6. APPLY MULCH IN EVEN LAYER, KEEPING AWAY FROM ROOT FLARE.
7. MULCH LIMITS FOR PERENNIALS/GROUNDCOVER EXTEND TO ALL EDGES OF PLANTING BEDS AND AREAS OF PLANT LAYOUTS.
8. SPACING TO BE AS SPECIFIED IN THE PLANT LIST OR AS SHOWN ON DRAWINGS. PERENNIALS SHALL BE PLACED WITH THEIR CENTER 24" FROM EDGE OF BED.

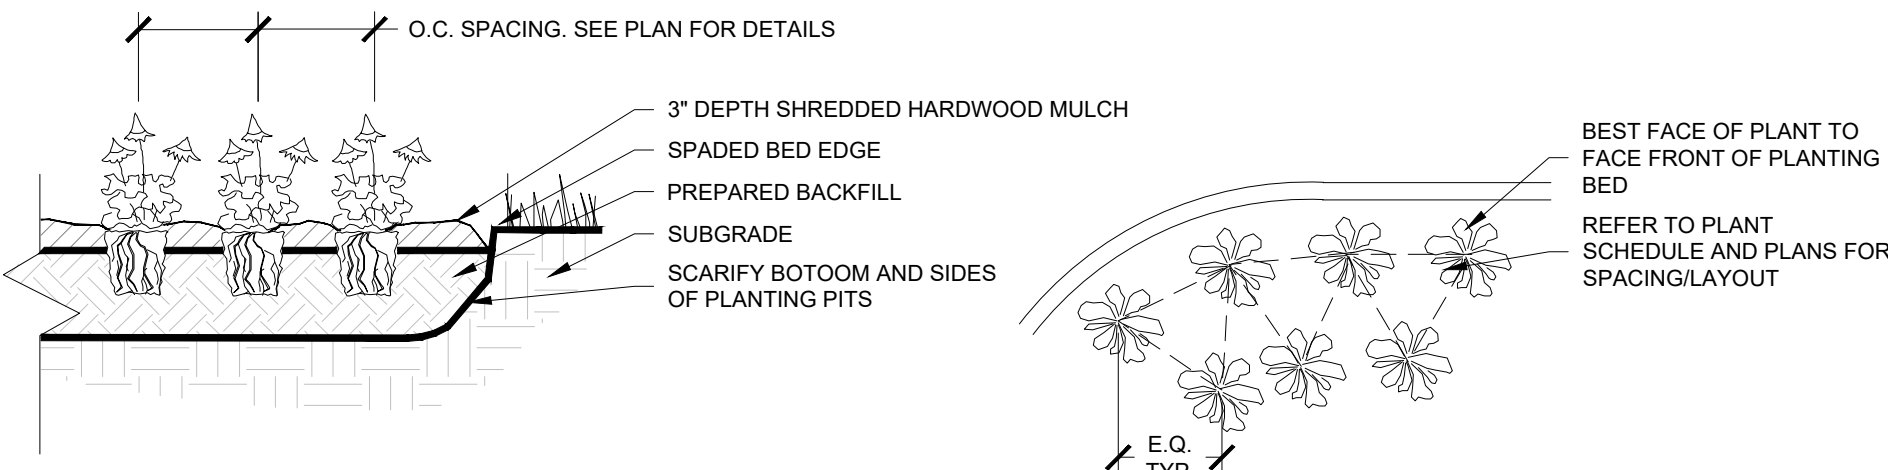

SECTION

10 PERENNIAL PLANTING


N.T.S.

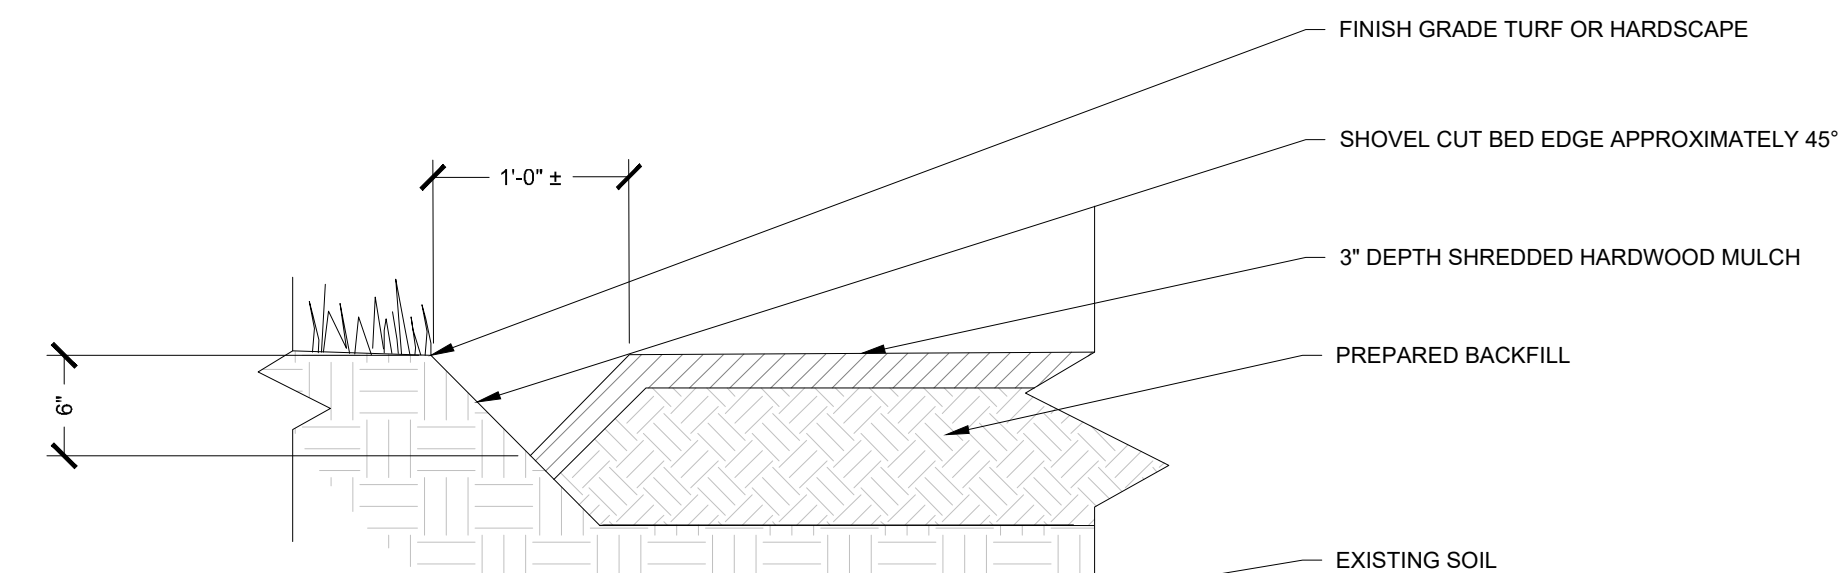

SECTION

12 BED EDGE


N.T.S.

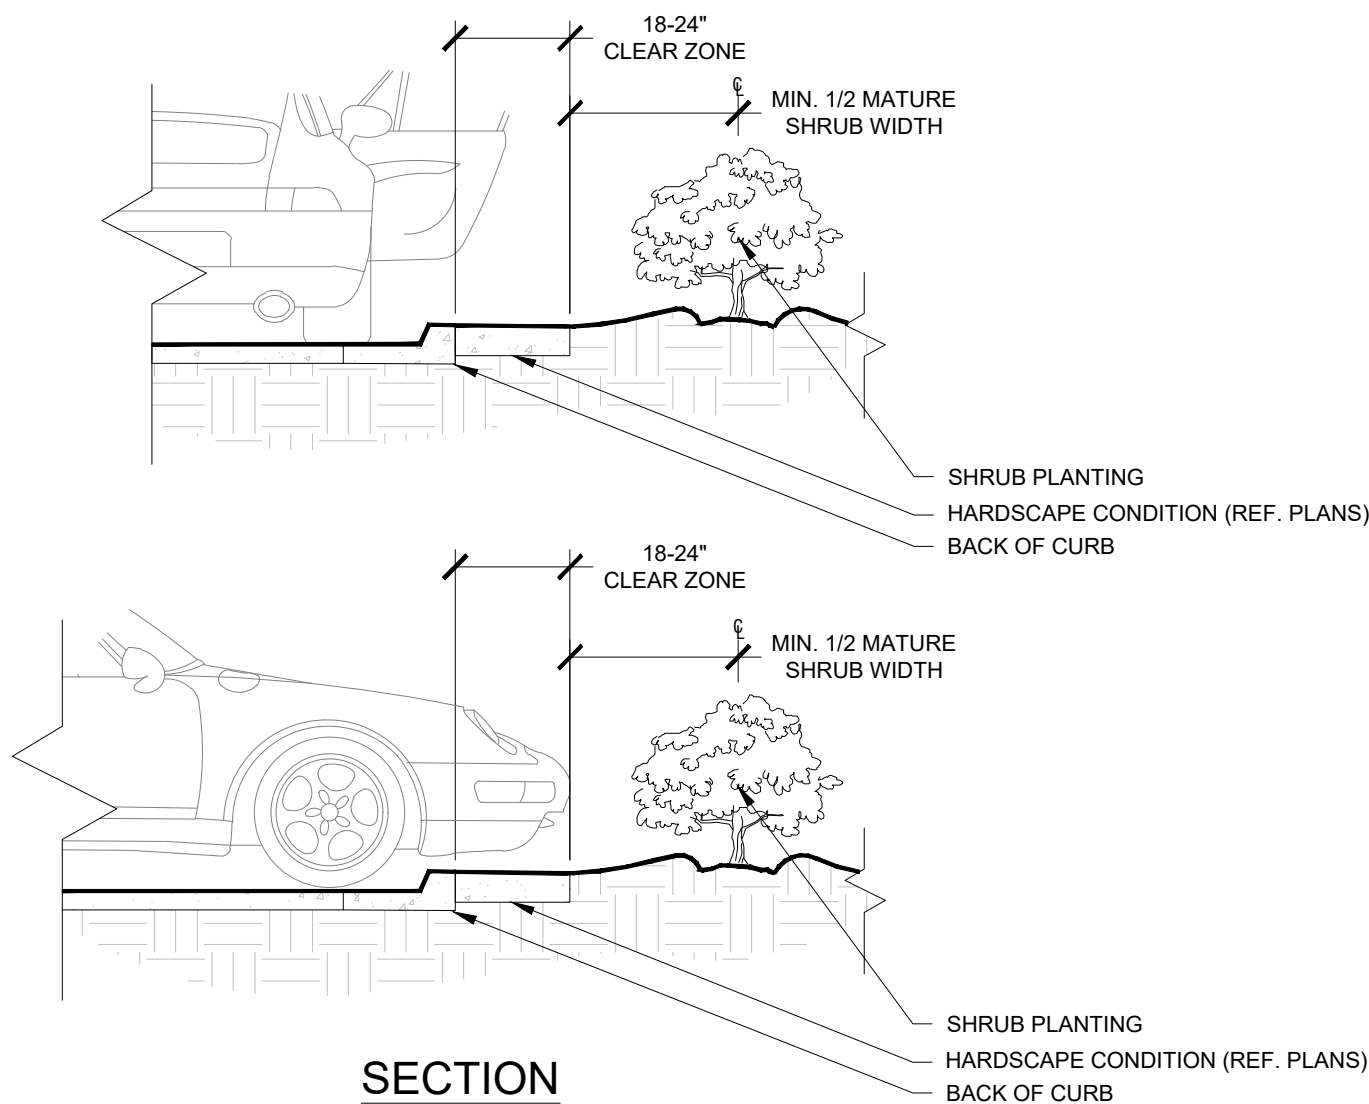

SECTION

1.4 SHRUB PLANTING AT CURB

N.T.S.

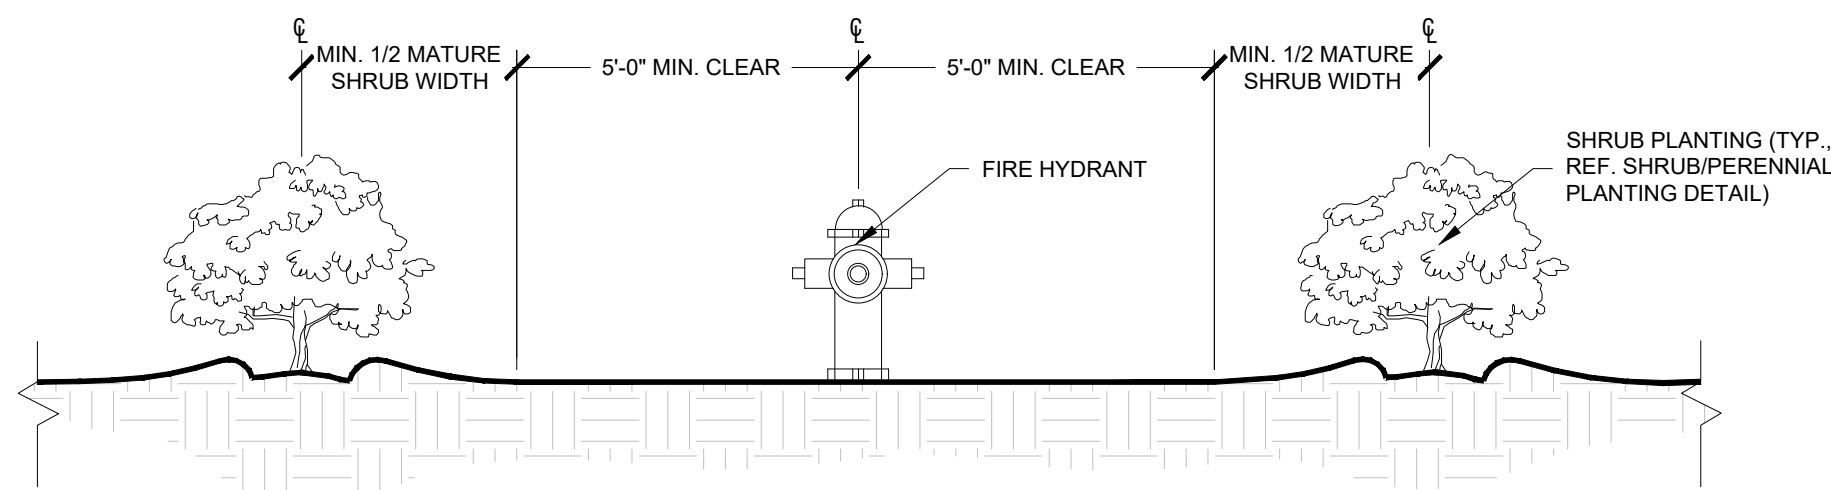

SECTION

15 SHRUB PLANTING AT FIRE HYDRANT

N.T.S.

159TH & LAGRANGE RETAIL		LANDSCAPE DETAILS		KHA PROJECT 149621089		LISCENSED PROFESSIONAL		Kimley»Horn	
CITY OF ORLAND PARK		ILLINOIS		DATE 11/14/2025		XXXX		© 2025 KIMLEY-HORN AND ASSOCIATES, INC. 422 N. WILSON ST. SUITE 600 WARRENVILLE, IL 60555 630-487-5550 WWW.KIMLEY-HORN.COM	
SHEET NUMBER L3.2		SCALE AS SHOWN		DESIGNED BY ###		ILLINOIS LICENSE NUMBER XXXX		No.	
		DRAWN BY ###		CHECKED BY ###		DATE: 11/14/2025		DATE	
								BY	

This document, together with the concepts and designs presented herein, as an instrument of service, is intended only for the specific purpose and client for which it was prepared. Reuse of this document without written authorization and adaptation by Kimley-Horn and Associates, Inc. shall be without liability to Kimley-Horn and Associates, Inc.

SECTION 02800 LANDSCAPE	Part 1.00 General		Part 2.00 Non-Plant Materials		Part 3.00 Plant Material		Part 4.00 Delivery, Storage and Handling		Part 5.00 Installation		Part 6.00 Guarantees	
	1.01 SCOPE OF WORK		2.01 SOIL BACKFILL		3.01 QUALITY OF PLANT MATERIAL		4.01 PLANT MATERIAL		5.01 PREPARATION BEFORE PLANTING		6.01 GUARANTEED PROVING PERIOD	
SECTION 02800 LANDSCAPE	1.02 PLANTING LAYOUT		2.02 FERTILIZER		3.02 SIZE AND MEASUREMENTS		4.02 NONPLANT MATERIAL		5.02 SITE PREPARATION		6.02 FINAL INSPECTION AND ACCEPTANCE	
	1.03 HORTICULTURAL STANDARDS		2.03 PRE-EMERGENCE WEED CONTROL		3.03 LABEL		4.03 EXCAVATION OF PLANTING AREAS		5.03 SITE PREPARATION		6.03 CONTRACTOR'S RESPONSIBILITY AFTER ACCEPTANCE	
SECTION 02800 LANDSCAPE	1.04 CERTIFICATES OF INSPECTION		2.04 WATER		3.04 COLLECTED PLANTS		4.04 PLANTING		5.04 PLANTING		6.04 ACCEPTANCE AND REPLACEMENT OF PLANT MATERIAL	
	1.05 ANTIDISCICANT		2.05 BORICIDE		3.05 SUBSTITUTIONS		4.05 PLANTING		5.05 PLANTING		6.05 REQUIRED MAINTENANCE	
SECTION 02800 LANDSCAPE	1.06 MULCH		2.06 MULCH		3.06 MULCH		4.06 MULCH		5.06 MULCH		6.06 MULCH	
	1.07 STAKING, GUYING AND WRAPPING		2.07 STAKING, GUYING AND WRAPPING		3.07 STAKING, GUYING AND WRAPPING		4.07 STAKING, GUYING AND WRAPPING		5.07 STAKING, GUYING AND WRAPPING		6.07 STAKING, GUYING AND WRAPPING	
SECTION 02800 LANDSCAPE	1.08 MULCHING		2.08 MULCHING		3.08 MULCHING		4.08 MULCHING		5.08 MULCHING		6.08 MULCHING	
	1.09 END OF SECTION		2.09 END OF SECTION		3.09 END OF SECTION		4.09 END OF SECTION		5.09 END OF SECTION		6.09 END OF SECTION	
SECTION 02800 LANDSCAPE	1.10 END OF SECTION		2.10 END OF SECTION		3.10 END OF SECTION		4.10 END OF SECTION		5.10 END OF SECTION		6.10 END OF SECTION	
	1.11 END OF SECTION		2.11 END OF SECTION		3.11 END OF SECTION		4.11 END OF SECTION		5.11 END OF SECTION		6.11 END OF SECTION	
SECTION 02800 LANDSCAPE	1.12 END OF SECTION		2.12 END OF SECTION		3.12 END OF SECTION		4.12 END OF SECTION		5.12 END OF SECTION		6.12 END OF SECTION	
	1.13 END OF SECTION		2.13 END OF SECTION		3.13 END OF SECTION		4.13 END OF SECTION		5.13 END OF SECTION		6.13 END OF SECTION	
SECTION 02800 LANDSCAPE	1.14 END OF SECTION		2.14 END OF SECTION		3.14 END OF SECTION		4.14 END OF SECTION		5.14 END OF SECTION		6.14 END OF SECTION	
	1.15 END OF SECTION		2.15 END OF SECTION		3.15 END OF SECTION		4.15 END OF SECTION		5.15 END OF SECTION		6.15 END OF SECTION	
SECTION 02800 LANDSCAPE	1.16 END OF SECTION		2.16 END OF SECTION		3.16 END OF SECTION		4.16 END OF SECTION		5.16 END OF SECTION		6.16 END OF SECTION	
