

PRELIMINARY SITE PLAN
DEER HAVEN ESTATES PHASE II
ORLAND PARK, ILLINOIS


BEING A SUBDIVISION OF PART OF THE NORTHWEST QUARTER OF SECTION 8,
TOWNSHIP 36 NORTH, RANGE 12 EAST OF THE THIRD PRINCIPAL MERIDIAN IN COOK COUNTY, ILLINOIS.

NORTH LINE OF THE NORTHWEST
QUARTER OF SECTION 8-36-12

SECTION CORNER
6 5
7 8

SECTION CORNER
5 5
8 8

EAST LINE OF THE NORTHWEST
QUARTER OF SECTION 8-36-12

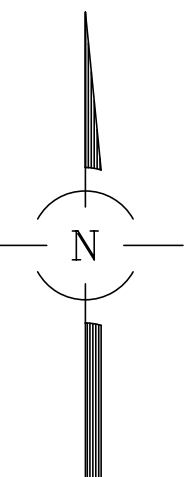

SCALE 1" = 60'
0 60 120

BASIS OF BEARINGS:
TRUE NORTH BASED ON GEODETIC
OBSERVATION IL EAST ZONE

AREA TABLE

LOT	SQUARE FEET	ACRES
1	15,024	0.345
2	15,013	0.345
3	15,013	0.345
4	15,010	0.345
5	15,009	0.345
6	15,149	0.348
7	15,067	0.346
8	17,097	0.392
9	16,834	0.387
10	15,002	0.344
11	15,000	0.344
12	15,000	0.344
13	15,000	0.344
14	15,000	0.344
15	15,000	0.344
16	15,000	0.344
17	16,234	0.373
OUTLOT C	58,081	1.334
OUTLOT D	136,778	3.140
WOLF ROAD	16,906	0.388
DEDICATED ROW	60,639	1.392
TOTAL	532,856	12.233

NOTES:

ALL EXISTING STRUCTURES TO BE REMOVED UNLESS NOTED OTHERWISE

REVISIONS:

SPACEGO INC.



CONSULTING ENGINEERS

SITE DEVELOPMENT ENGINEERS

LAND SURVEYORS

DATE: 02/24/14

JOB NO: 7035

FILENAME: 7035P-SP_EXH.DGN

SHEET



1 OF 2

9575 W. Higgins Road, Suite 700,
Rosemont, Illinois 60018

Phone: (847) 696-4060 Fax: (847) 696-4065

PREPARED FOR:
FLAHERTY BUILDERS/DEVELOPERS
9485 BORMET DRIVE
MOKENA, IL 60448

PRELIMINARY SITE PLAN
DEER HAVEN ESTATES PHASE II
ORLAND PARK, ILLINOIS

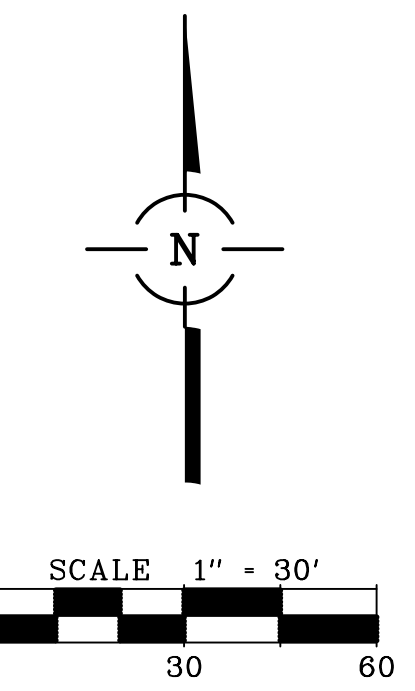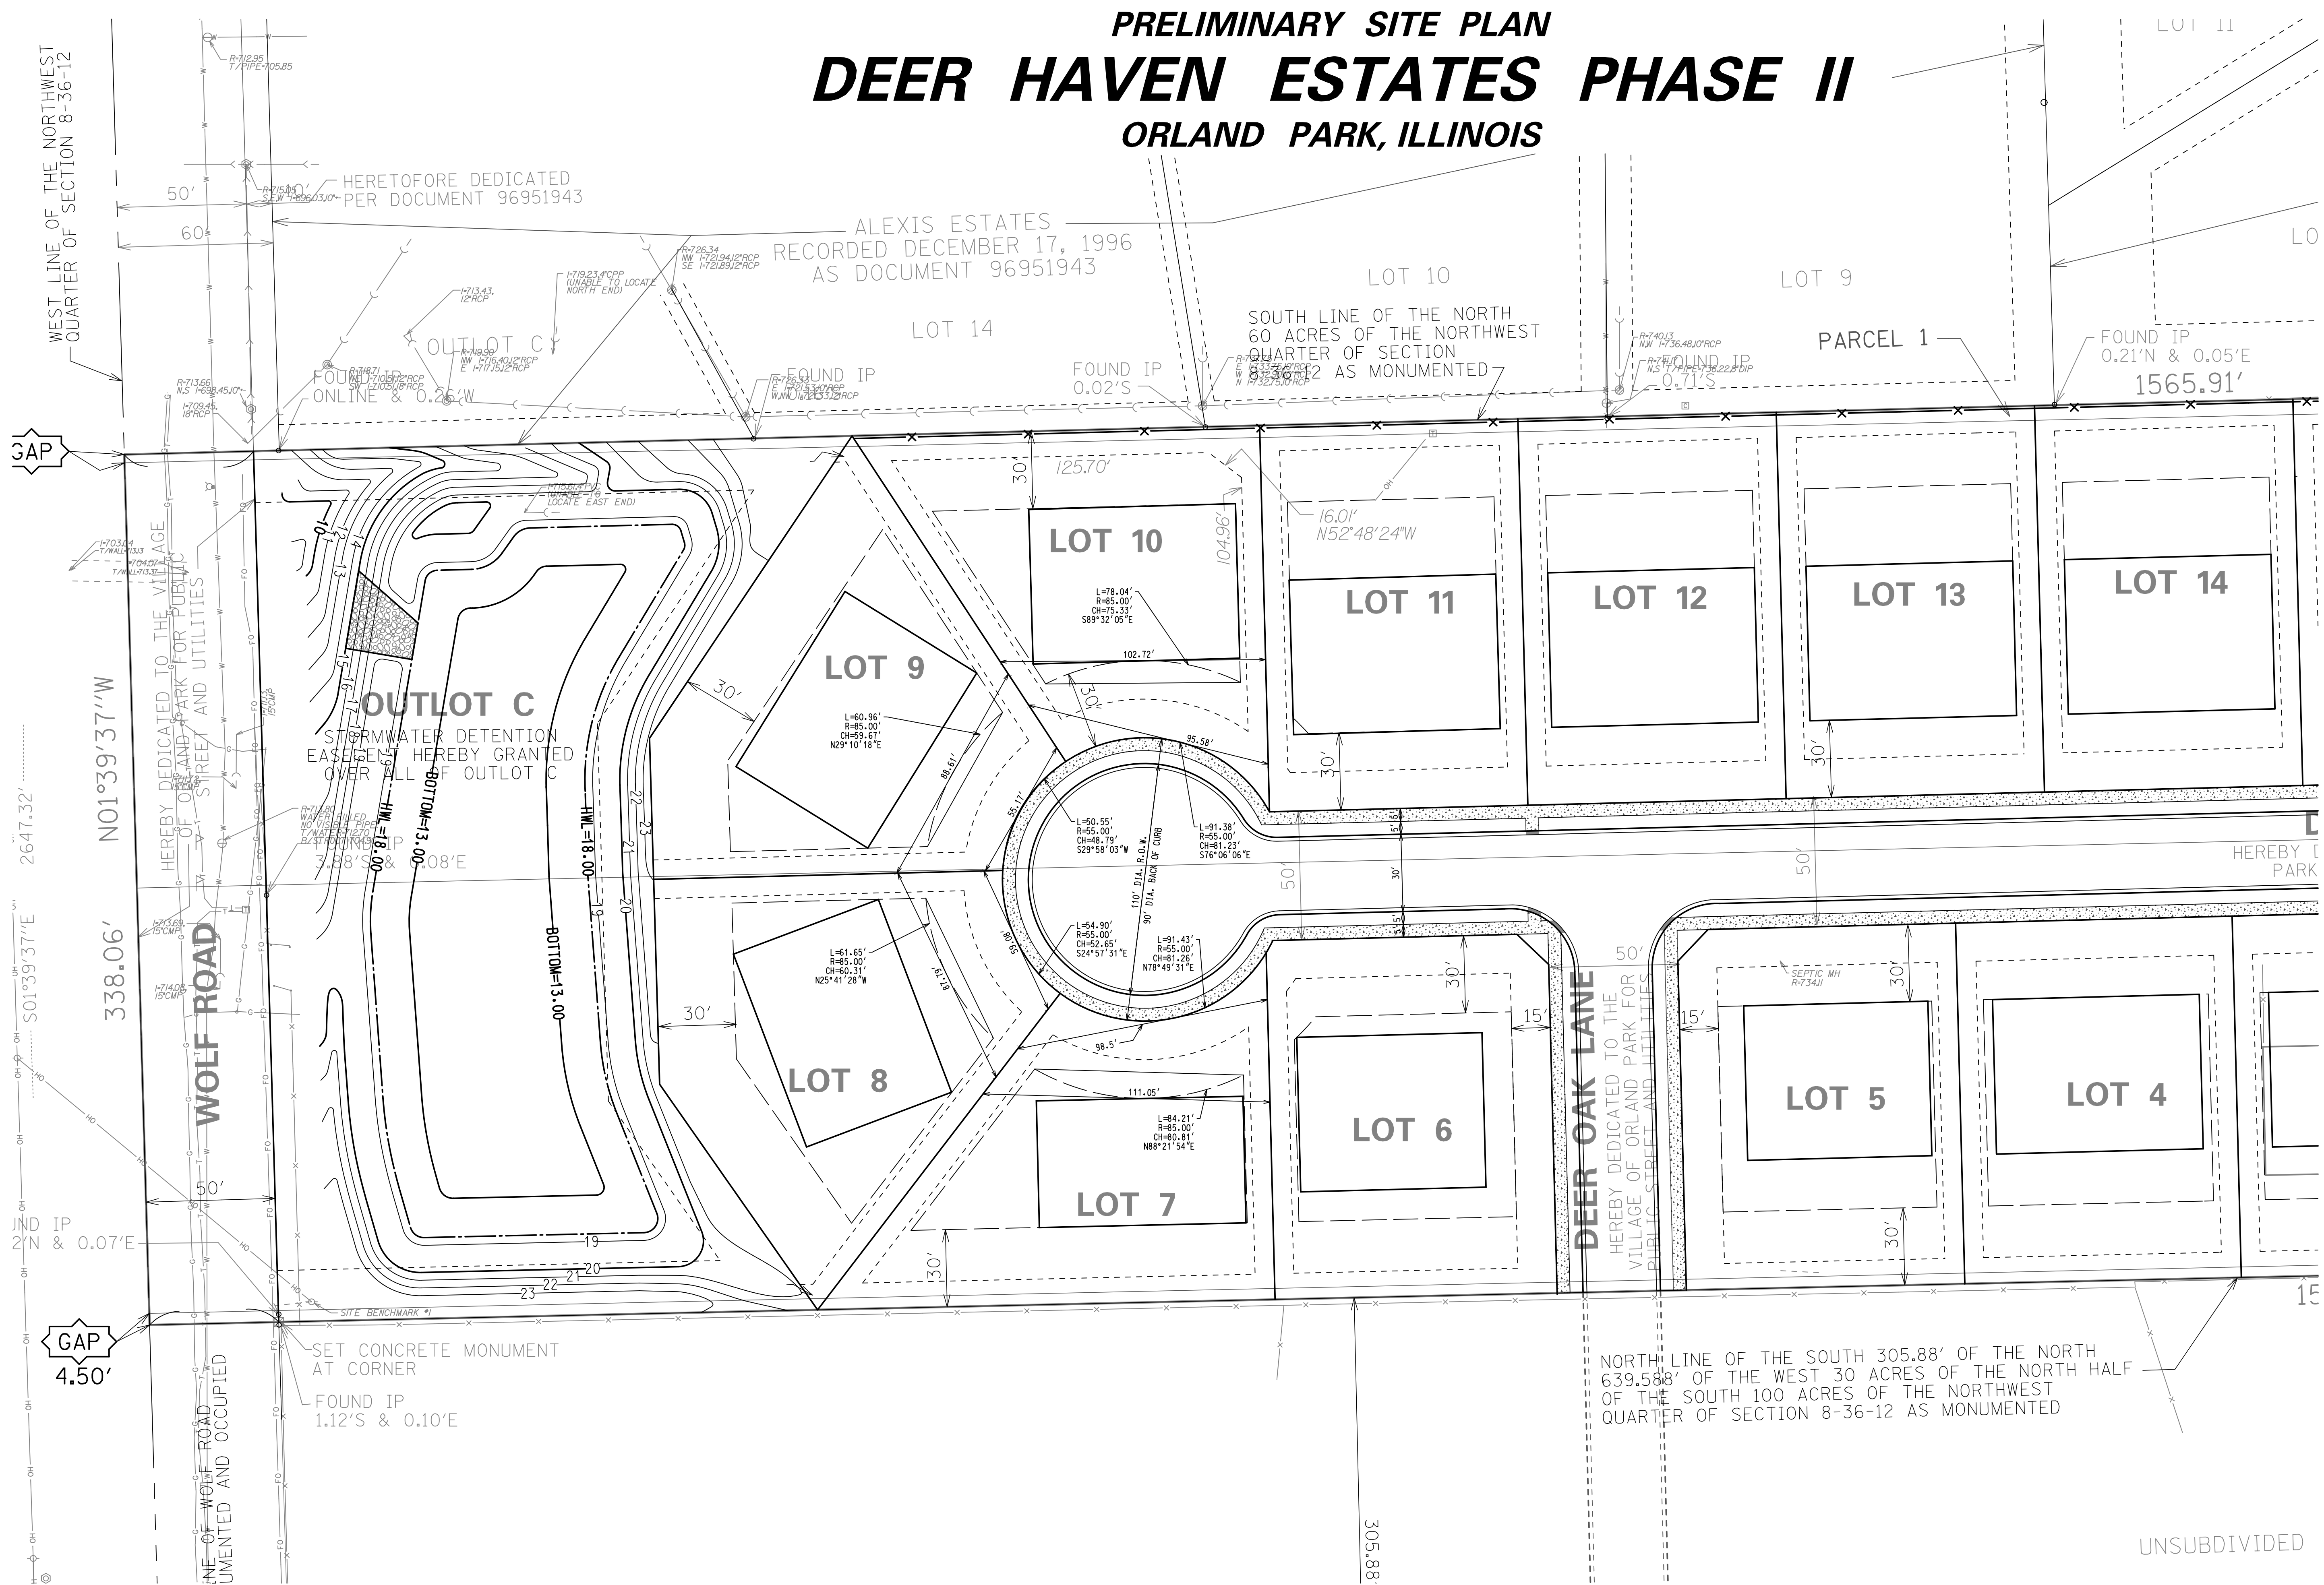

REVISIONS:	CONSULTING ENGINEERS		DATE: 02/24/14
	SITE DEVELOPMENT ENGINEERS		JOB NO: 7035
	LAND SURVEYORS		FILENAME: 7035P-SP_EXH.DGN
	9575 W. Higgins Road, Suite 700, Rosemont, Illinois 60018 Phone: (847) 696-4060 Fax: (847) 696-4065		SHEET 2 OF 2