

CLERK'S CONTRACT and AGREEMENT COVER PAGE

Legistar File ID#: 2021-0728

Innoprise Contract #: C21-0142

Year: 2021

Amount: \$67,985.00

Department: Public Works

Contract Type: Contractor

Contractors Name: V3 Construction Group, Ltd.

Contract Description: Monument Sign - 159th Street at Harlem Ave



**AGREEMENT BETWEEN THE VILLAGE OF ORLAND PARK AND
V3 CONSTRUCTION GROUP, LTD FOR MONUMENT SIGN – 159th STREET AT HARLEM AVENUE**

THIS AGREEMENT (hereinafter, the “Agreement” or the “Contract”) is made this 4th day of October, 2021, by and between Village of Orland Park (hereinafter referred to as “VILLAGE”) and V3 Construction Group, LTD (hereinafter referred to as “Contractor”) to furnish all materials, supplies, tools, equipment, labor, and perform other services necessary to commence and complete the Work in connection with the Monument Sign - 159th Street at Harlem Avenue (hereinafter referred to as “Project””, the “Work”, or the “Services”).

WITNESSETH:

In consideration of these premises and the mutual covenants set forth herein by the Village and the Contractor (hereinafter referred to collectively as the “Parties”), the Parties agree as follows:

1. Scope of Work: The Contractor agrees to and shall timely perform and fully complete the “Scope of Work” as set forth in:

- The Contractor’s Proposal/Bid No. _____, and dated _____ 20__;
- Village of Orland Park ITB/RFP/Purchase Order No. 21-051.

which is/are attached hereto and made a part of this Agreement as Exhibit A (the “Work” or the “Project”). The terms, conditions and specifications set forth in Village’s Request for Proposal (“RFP”), Invitation To Bid (“ITB”) and/or Purchase Order and any other Village document shall supersede, govern, and prevail over any inconsistent terms, conditions, and/or specifications on any other documents submitted by the Contractor. Any provisions in the Contractor’s Proposal or Bid or other submittals which are in conflict with or inconsistent with any of the same provisions in the Village’s RFP, ITB, and/or Purchase Order shall be void to the extent of such conflict or inconsistency and the terms of the Village’s RFP, ITB, and/or Purchase Order shall control.

2. Payment:

A. Compensation: The Village agrees to pay the Contractor as compensation for all Work required by this Agreement as follows:

- the amount(s) set forth on Exhibit A (the “Contractor’s Proposal”);
- the amount(s) based upon the Schedule of Fees or Prices set forth on Exhibit B attached hereto and thereby made a part hereof; and
- a not-to-exceed amount of \$ _____ (“Contract Price”)

(i) It is expressly understood and agreed to by both Parties that in no event shall the total amount to be paid by the Village for the complete and satisfactory performance of services, under this Agreement exceed \$ _____. Said price shall be the total compensation for Contractor’s performance hereunder including, but not limited to, all work, deliverables, materials, supplies, equipment, subcontractor’s fees, and all reimbursable travel and miscellaneous or incidental expenses to be incurred by Contractor. In the event the Contractor incurs cost in excess of the sum authorized for service under this Agreement, the Contractor shall pay such excess from its own funds, and the Village shall not be required to pay any part of such excess, and the Contractor shall have no claim against the Village on account thereof. For the avoidance of doubt, in no event shall Contractor be entitled to receive more than this not-to-exceed amount and this amount includes all costs incurred by Contractor in connection with the work and services authorized hereby, including, but not limited to: (i) any known or unknown and/or unexpected condition(s); (ii) any and all unforeseen difficulties; (iii) any unanticipated rises in the cost of labor, materials or equipment, changes in market or negotiating conditions, and errors or omissions made by others; (iv) the character of the work and/or services to be performed; and (v) any overrun in the time or cost necessary for the Contractor to

complete the work due to any causes, within or beyond its control. Under no circumstances shall the Village be liable for any additional charges if Contractor's actual costs and reimbursable expenses for such work, service or deliverable exceed the not-to-exceed price. Accordingly, Contractor represents, warrants and covenants to the Village that it will not, nor will Contractor have anyone on its behalf, attempt to collect an amount in excess of the not to exceed price agreed to by the Contractor as set forth above.

- B. Invoices: The Contractor agrees to and shall prepare and submit:
- an invoice to the Village upon completion of and approval by the Village of the Work; or
 - invoices for progress payments to the Village as hereinafter set forth for Services completed to date.
- Invoices shall be prepared monthly and shall document the time/hours expended as the Work is completed to date by the Contractor.
- C. Payment: Notwithstanding any provision of the Illinois Local Government Prompt Act (50 ILCS 505/1, et seq.) (the "Act") to the contrary, the Parties agree that any bill approved for payment by the Corporate Authorities shall be paid within sixty (60) days after the date of approval. If payment is not made within such sixty (60) day period, an interest penalty of 1% of any amount approved and unpaid shall be added for each full thirty (30) day period, without proration, after the expiration of the aforementioned sixty (60) day payment period, until final payment is made. No other provision of the Act shall apply to this contract.
- D. Withholding Payment: Notwithstanding anything to the contrary herein contained, no compensation will be paid to or claimed by the Contractor for services required to correct deficiencies attributable to errors or omissions of the Contractor t, and all such errors or omissions must be corrected by the Contractor at their sole cost and expense. Notwithstanding anything to the contrary herein contained, the Village has the right to withhold from payment due the Contractor such sums as are reasonably necessary to protect the Village against any loss or damage which may result from: (i) the negligence of or unsatisfactory Services of the Contractor; (ii) the failure by the Contractor to perform the Contractor's obligations hereunder; or (iii) claims filed against the Village relating to the Services. Any sums withheld from the Contractor as provided in this section, and subsequently determined to be due and owing to the Contractor, will be paid to the Contractor.
- E. Appropriation of Funds: The Parties hereto agree that, if the term of this Agreement extends beyond the current fiscal year of the Village (the current fiscal year being the year in which the first date of the term of this Agreement falls), this Agreement is subject to the appropriation of funds by the Village Board of Trustees and/or any other funding agencies for each subsequent year. If the Village, and/or any other governmental agency providing funding for this Service, fails to make such an appropriation, the Village may terminate this Agreement and the Contractor will be entitled to receive, as its sole and exclusive remedy, compensation for Services properly performed to the date of termination to the extent the Village has funds available and appropriated to pay the Contractor such amount. Upon the request of the Contractor, the Village will inform the Contractor as to whether any governmental agency other than the Village is providing funding to pay all or a portion of the Services.
- F. Records: The Contractor's records relating to the Services must be kept in accordance with generally accepted principles of accounting consistently applied and must be retained by the Contractor for a period of not less than five (5) years following the completion of the Services. Such records must be available to the Village or any authorized representative of the Village, upon reasonable prior notice, for audit and review during normal business hours at the Village offices, 14700 S. Ravinia Ave. Orland Park, IL 60462. In addition, such records must be available, upon reasonable prior notice, for audit and review by any other governmental agency providing funding for all or any portion of this Service.
3. Performance and Payment Bond: If the Contract Price is over \$50,000.00, prior to commencement of any Work on the Project, the Contractor shall provide to the Village a Performance and Payment Bond in compliance with the Public Construction Bond Act (30 ILCS 550/1, et seq.) and the Contract Documents.
4. Contract Documents: The term "Contract Documents" means and includes, but is not limited to, this Agreement and the following, which are each attached hereto and thereby made a part hereof:

- Scope of Services as set forth in the Contractor's proposal dated September 23, 2021 and the Village's RFP, ITB, and/or Purchase Order Exhibit A)
- Schedule of Fees (Exhibit B)

In the event of any conflict between this Agreement and any other Contract Document, this Agreement shall prevail and control over the terms and conditions set forth in such other Contract Documents.

5. Time is of the Essence: Dates of Commencement and Completion; Progress Reports:
 - A. Time is of the essence in this Contract. The Services to be performed by the Contractor under the Contract Documents shall commence no later than October 15, 2021 (hereinafter the "Commencement Date"), and shall be completed no later than December 3, 2021 (hereinafter the "Completion Date"), barring only Acts of God, due to which the Completion Date may be modified in writing with the prior approval of the Village. If the Contractor fails to complete the Services by the Completion Date, the Village shall thereafter have the right to have the Services completed by another independent contractor, and in such event, the Village shall have the right to deduct the cost of such completion so incurred by the Village from payments otherwise due to the Contractor for the Services and/or the right to recover any excess cost of completion from the Contractor to the extent that the total cost incurred by the Village for the completion of the Work which is the subject of the Contract Documents exceeds the Contract Price.
 - B. Progress Reports: The Contractor must prepare and submit monthly progress reports describing the Services performed in the prior month and anticipated to be performed in the following one-month period. The Services schedule shall insure that each of the Services provided being completed within a timeframe that does not negatively impact the Village's compliance any federal, state, or local regulations (if applicable).
6. Venue and Choice of Law: The Contractor and the Village agree that the venue for any and all disputes shall solely be in Cook County, Illinois, in which the Village's Village Hall is located. This Contract and all other Contract Documents shall be construed and interpreted in accordance with the laws of the State of Illinois.
7. Nonassignability: The Contractor shall not assign this Contract, or any part thereof, to any other person, firm, or corporation without the prior written consent of the Village, and in no case shall such consent relieve the Contractor or its surety from the obligations herein entered into by the same or change the terms of this Contract.
8. Notices: All notices required by the Contract Documents shall be given in writing and shall be served by one party to the other party via email (effective when transmitted), facsimile (effective when transmitted), personal delivery (effective when delivered), commercial overnight delivery (effective when delivered), or by mail (effective when mailed).
9. Right to Alter Scope of Services Reserved: The Village reserves the right to alter the plans, extend or shorten the Scope of Services, add to the Scope of Services as may be necessary, and increase or decrease the scope and/or quantity of the Services, including the deduction or cancellation of any one or more of the unit price items, or to cancel the Contract and the Services in their entirety for any reason.
10. Timely Written Response and Written Report(s) of Resolution Relative to Certain Incident(s), Claim(s) and/or Complaint(s):
 - A. All alleged incident(s), claim(s), or complaint(s) related to any alleged death, injury and/or damage to persons and/or to public or private property related to the Contractor's work or services provided pursuant to this Contract shall be reported to the Village and resolved by the Contractor and/or its agent in a timely manner.
 - B. Within three (3) business days after receipt by Contractor of an initial written or verbal notice of any such incident, claim, or complaint, the Contractor shall also provide to the Village, and to any third-party making such claim or complaint, the name, telephone number, and cellular number of the

- Contractor's officer or employee who will be responsible for managing the resolution thereof until its final resolution by the Contractor and/or by the Contractor's insurer or agent.
- C. Within ten (10) business days after the Contractor's receipt of the first notice of an alleged incident, claim, or complaint related to any alleged death, injury, and/or damage to persons and/or to public or private property (the "incident, claim, or complaint"), the Contractor or its agent(s) shall provide to the Village and to any third-party person making such claim or complaint an initial written response relative to such incident, claim or complaint, and the efforts and current progress of the Contractor and/or its agents to date toward the resolution of such incident, claim or complaint.
 - D. If complete resolution of the incident, claim, or complaint has not been reached within the aforesaid ten (10) business day period, the Contractor or its agent shall continue to use all reasonable efforts to fully resolve the incident, claim, or complaint, and to that end, further updated written status reports of resolution, or progress toward resolution, as the case may be, of such incident, claim, or complaint shall be provided to the Village by the Contractor not less than monthly until such incident, claim, or complaint is fully resolved.
 - E. The Contractor or its agents will be expected to fully resolve most incident(s), claim(s), or complaint(s) involving minor damage to public or private property within said initial ten (10) business day period after the Contractor receives its initial verbal or written notice of such incident, claim, or complaint.
11. Control and Inspection of Work or Services: Unless otherwise specified in the Contract Documents, inspection, acceptance or rejection of Work, and/or Services, including but not limited to goods, materials, and/or equipment which are part thereof, shall be made after delivery. Final inspection, acceptance and/or rejection of the Work and/or Services, including but not limited to goods, materials, and/or equipment which are part thereof, shall not impose liability on the Village for Work, and/or Services not in accordance with the Contract Documents as determined solely by the Village. Payment shall not be due on rejected Work and/or Services until and unless fully corrected and/or replaced as determined by the Village. All Work or Services performed by the Contractor shall be done in conformance with the Contract Documents.
12. Permits and Licenses: The Contractor shall obtain, at its own expense, all permits and licenses which may be required to complete the Project and all related Work as contemplated by the Contract Documents.
13. Insurance:
- A. Prior to Commencement of Work:
 - (i) Prior to commencement of any Work under the Contract Documents, Contractor shall supply to the Village certificates of insurance as specified below, provided, however, these insurance requirements shall not be applicable to any Contract which is only for the purchase of goods by the Village, but which does not include the installation thereof by the Contractor. Contractor shall not start the Work under the related Contract until Contractor has obtained all insurance required under this Paragraph 13, and all such insurance coverage has been obtained and approved by the Village Manager, or his designee.
 - (ii) Minimum Scope of Insurance:
Coverage shall be at least as broad as Insurance Services Office ("ISO") Commercial General Liability occurrence form CG 00 01 04 13 with the "Village of Orland Park and its officers, officials, employees, agents and volunteers" named as additional insureds on a primary and non-contributory basis. This primary, non-contributory additional insured coverage shall be confirmed through the following required policy endorsements: ISO Additional Insured Endorsement CG 20 10 04 13 or CG 20 26 04 13, and CG 20 01 04 13.
 If this box is checked, a Completed Operations Endorsement (CG 20 37 04 13) is also required.
 - B. Insurance Required: The Contractor shall procure and maintain, for the duration of the Contract, insurance against claims for injuries to persons or damage to property, which may arise from or in connection with the performance of the Work hereunder by the Contractor, its employees, subcontractors, and other agents, and:
 - (i) Commercial General Liability:

- (a) \$1,000,000 combined single limit per occurrence for bodily injury, and property damage and \$1,000,000 per occurrence for personal injury. The general aggregate shall be \$2,000,000.
- (b) The Village of Orland Park, and its officers, officials, employees, agents and volunteers, are to be named and covered as additional insureds as respects: liability arising out of the Contractor's work, including activities performed by or on behalf of the Contractor; products and completed operations of the Contractor; premises owned, leased or used by the Contractor, or automobiles owned, leased, hired or borrowed by the Contractor. The coverage shall contain no special limitations on the scope of protection afforded to the Village of Orland Park and its officers, officials, employees, agents and/or volunteers.
- (c) The Contractor's insurance coverage shall be primary and non-contributory as respects the Village of Orland Park and its officers, officials, employees, agents and volunteers. Any insurance or self-insurance maintained by the Village of Orland Park and/or on behalf of its officers, officials, employees, agents and/or volunteers shall be excess of Contractor's insurance and shall not contribute with it.
- (d) Any failure to comply with reporting provisions of any applicable insurance policies shall not affect coverage provided to the Village of Orland Park and/or its officers, officials, employees, agents and/or its volunteers.
- (e) The Contractor's insurance shall contain a Severability of Interests/Cross-Liability clause or language stating that Contractor's insurance shall apply separately to each insured against whom claim is made or suit is brought, except with respect to the limits of the insurer's liability.
- (f) If any commercial general liability insurance is being provided under an excess or umbrella liability policy that does not "follow form", then the Contractor shall be required to name the "Village of Orland Park, and its officers, officials, employees, agents and volunteers" as additional insureds.
- (g) All general liability coverages shall be provided on an occurrence policy form. Claims-made general liability policies will not be accepted.
- (h) The Contractor and all subcontractors hereby agree to waive any limitation as to the amount of contribution recoverable against them by the Village of Orland Park, and/or by its officers, officials, employees, agents and/or its volunteers. This specifically includes any limitation imposed by any state statute, regulation, or case law including any Workers' Compensation Act provision that applies a limitation to the amount recoverable.
- (ii) Owners and Contractors Protective Liability (OCP) Policy: The OCP Policy shall name the "Village of Orland Park, and its officers, officials, employees, agents and volunteers" as insured or as additional insured and shall include coverage of \$1,000,000 combined single limit per occurrence for bodily injury and property damage;
(Required for large construction projects; applicable if box is checked)
- (iii) ISO Business Auto Liability coverage form number CA 00 01, Symbol 01 "Any Auto": \$1,000,000 combined single limit per accident for bodily injury, and property damage and \$1,000,000 per occurrence for personal injury.
- (iv) Workers' Compensation insurance as required by the Workers' Compensation Act of the State of Illinois with coverage of statutory limits and Employers' Liability Insurance with limits of \$500,000 per accident:
 - (a) The insurer shall agree to waive all rights of subrogation against the "Village of Orland Park, its officers, officials, employees, agents and volunteers" for losses arising from work performed by the Contractor for the Village.
 - (b) NCCI Alternate Employer Endorsement (WC 00 03 01 A) in place to insure that workers' compensation coverage applies under Contractor's coverage rather than under the coverage of the Village of Orland Park, and/or of its officers, officials, employees, agents and/or its volunteers (if the Village of Orland Park, its officers, officials, employees, agents and/or its volunteers are borrowing, leasing or in day to day control of Contractor's employee).

- (v) Builder's Risk Property Coverage with "Village of Orland Park" named as the loss payee: insurance shall be provided against "all risk" of physical damage, including water damage (flood and hydrostatic pressure not excluded) on a completed replacement cost basis;
(Required for a general contractor on a building construction project; applicable if box is checked)
 - (vi) Environmental Impairment/Pollution Liability Coverage: \$1,000,000 combined single limit per occurrence for bodily injury, property damage and remediation costs, including but not limited to, for pollution incidents as a result of a claim for bodily injury, property damage or remediation costs from an incident at, on or migrating beyond the contracted work site. Coverage shall be extended to Non-Owned Disposal sites resulting from a pollution incident at, on or mitigating beyond the site; and also provide coverage for incidents occurring during transportation of pollutants; and
(Required if the project involves an exposure to or risk of environmental impairment and/or pollution liability from a worksite; applicable if box is checked)
 - (vii) Umbrella Policy: If the general aggregate limit for Commercial General Liability coverage provided is less than \$2,000,000, pursuant to Section 13(B)(i) above, then a \$2,000,000 Umbrella Policy shall also be provided, which policy shall follow all required coverages as set forth above, other than Worker's Compensation and Professional Liability.
 - (viii) Cyber Liability Coverage: for losses arising out of the Contractors work or work product resulting from a network/data breach, malware infection, cyber extortion, ransomware, exposure of confidential, personally identifiable and financial information, intellectual property and other related breaches. This coverage will apply to but not limited to damages for notification cost, credit monitoring expenses, public relations expenses, computer system/software damage and related financial losses.
- C. Deductibles and Self-Insured Retentions: Any deductibles or self-insured retentions must be declared to and approved by the Village of Orland Park.
- D. All Coverages:
- (i) No Waiver. Under no circumstances shall the Village, or its officers, officials, employees, agents or volunteers be deemed to have waived any of the insurance requirements of this Contract by any act or omission, including, but not limited to:
 - (a) Allowing work by Contractor or any subcontractor to start before receipt of Certificates of Insurance and Additional Insured Endorsements.
 - (b) Failure to examine, or to demand correction of any deficiency, of any Certificate of Insurance and Additional Insured Endorsement received.
 - (ii) Each insurance policy required shall have the Village of Orland Park expressly endorsed onto the policy as a Cancellation Notice Recipient. Should any of the policies be cancelled before the expiration date thereof, notice will be delivered in accordance with the policy provisions.
 - (iii) When requested by the Village Manager, or his designee, Contractor shall promptly provide the respective original insurance policies for review and approval by the Village Manager, or his designee.
- E. Acceptability of Insurers: Insurance is to be placed with insurers with a Best's rating of no less than A-, VII and licensed to do business in the State of Illinois.
- F. Verification of Coverage: Contractor shall furnish the Village of Orland Park with certificates of insurance naming the "Village of Orland Park, its officers, officials, employees, agents and volunteers", as additional insureds, and with original endorsements affecting coverage required by this clause. The certificates and endorsements for each insurance policy are to be signed by a person authorized by that insurer to bind coverage on its behalf. The certificates and endorsements are to be received and approved by the Village Manager, or his designee, before any work commences. The following additional insured endorsements may be utilized: ISO Additional Insured Endorsements CG 20 10 04 13 or CG 20 26 04 13. The Village reserves the right to request full certified copies of the insurance policies and endorsements.
- If this box is checked, a Completed Operations Endorsement (CG 20 37 04 13) is also required.

- G. Subcontractors: Contractor shall include all subcontractors as insureds under its policies or shall furnish separate certificates and endorsements for each subcontractor. All coverages for subcontractors shall be subject to all of the requirements stated herein.
- H. Assumption of Liability: Contractor assumes liability for all injury to or death of any person or persons including employees of the Contractor, any subcontractor, any supplier or any other person and assumes liability for all damage to property sustained by any person or persons occasioned by or in any way arising out of any work performed pursuant to this Contract.
- I. Insurance Certifications: In addition to providing Certificates of Insurance as required by the contract documents, the Contractor shall submit to the Village a signed certification with each Request for Payment, stating that all the insurance required of the Contractor remains in force. Failure to submit such a certification shall be grounds to withhold payment in full or in part.
- J. Insurance Requirements Cannot Be Waived by Village: Under no circumstances shall the Village be deemed to have waived any of the insurance requirements of the related Contract by any act or omission, including, but not limited to: (1) allowing the Work to commence by the Contractor or any subcontractor of any tier before receipt of Certificates of Insurance; (2) failing to review any Certificates of Insurance received; (3) failing to advise the Contractor or any subcontractor of any tier that any Certificate of Insurance fails to contain all the required insurance provisions, or is otherwise deficient in any manner; or (4) issuing any payment without receipt of a Sworn Statement from the Contractor and all subcontractors of any tier stating that all the required insurance is in force. The Contractor agrees that the obligation to provide the insurance required by this Agreement or any of the contract documents is solely its responsibility and that this is a requirement which cannot be waived by any conduct, action, inaction or omission by the Village. Contractor shall also protect the Village by specifically incorporating this Paragraph into every subcontract entered into relative to the Work contemplated herein and also requiring that every subcontractor incorporate this Paragraph into every sub-subcontract it enters into relative to the Work contemplated herein.
- K. Liability of Contractor and Subcontractor is Not Limited by Purchase of Insurance: Nothing contained in the insurance requirements of this Agreement or any Contract Documents is to be construed as limiting the liability of the Contractor or the liability of any subcontractor of any tier, or either of their respective insurance carriers. The Village does not, in any way, represent that the coverages or limits of insurance specified is sufficient or adequate to protect the Village, the Contractor, or any subcontractor's interest or liabilities, but are merely required minimums. The obligation of the Contractor and every subcontractor of any tier to purchase insurance shall not, in any way, limit their obligations to the Village in the event that the Village should suffer an injury or loss in excess of the amount recoverable through insurance, or any loss or portion of the loss which is not covered by either the insurance of the Contractor or any subcontractor's insurance.
- L. Notice of Bodily Injury or Property Damage: The Contractor shall notify the Village, in writing, of any actual or possible claim for personal injury or property damage relating to the Work, or of any occurrence which might give rise to such claim, promptly upon obtaining first knowledge of same.
- M. Updated Proof Required: The Contractor agrees that at any time upon the demand of the Village, updated proof of such insurance coverage will be submitted to the Village. There shall be no additional charge to the Village for said insurance.
- N. Safety/Loss Prevention Program Requirements: The Contractor shall provide written confirmation that a safety/loss prevention program was in place at least 90 days prior to submitting the bid proposal and is continuing. Evidence of completed employee safety training shall be provided to the Village and approved by the Village Manager, or his designee.
- O. Higher and More Expansive Standard Applicable: To the extent other insurance requirements of the contract documents contradict this Paragraph 13, the more expansive and higher standard, in terms of type and amount of coverage, shall govern.

14. Indemnity:

- A. To the fullest extent permitted by law, the Contractor hereby agrees to defend, indemnify and hold harmless the Village, its elected and appointed officials, employees and agents against all injuries, deaths,

loss, damages, claims, patent claims, suits, liabilities, judgments, costs and expenses, which may in anyway accrue against the Village, its elected and appointed officials, employees, and agents arising in whole or in part or in consequence of the performance of the Work by the Contractor, its employees, or subcontractors, or which may in anyway result therefrom, except that arising out of the sole legal cause of the Village, its elected and appointed officials, employees or agents, the Contractor shall, at its own expense, appear, defend and pay all charges of attorneys and all costs and other expenses arising therefrom or incurred in connection therewith, and, if any judgment shall be rendered against the Village, its elected and appointed officials, employees or agents, in any such action, the Contractor shall, at its own expense, satisfy and discharge the same.

- B. Contractor expressly understands and agrees that any performance bond or insurance policies required by this Contract, or otherwise provided by the Contractor, shall in no way limit the responsibility to indemnify, keep and save harmless and defend the Village, its elected and appointed officials, employees or agents as herein provided.
- C. Contractor further agrees that to the extent that money is due the Contractor by virtue of this Contract as shall be considered necessary in the judgment of the Village, such funds may be retained by the Village to protect itself against said loss until such claims, suits, or judgments shall have been settled or discharged and/or evidence to that effect shall have been furnished to the satisfaction of the Village.
- D. In the event that the Village is not immune from liability under any applicable law, and only in such event, the Village hereby agrees to indemnify and hold harmless the Contractor, its officers, directors, employees and subcontractors (collectively, Contractor) against all damages, liabilities or costs, including reasonable attorney's fees and defense costs, to the extent caused by the Village's negligent acts in connection with the Project and the acts of the Village, and/or any of its officers, trustees and/or employees.
- E. Neither the Village nor the Contractor shall be obligated to indemnify the other party in any manner whatsoever for the other party's own negligence, or for the acts of their respective officers, trustees, employees and/or agents.
- F. The provisions of this Paragraph 14 shall survive any termination of the Contract.

15. Village Confidential Information:

- A. Contractor warrants that it shall not disclose, use, sell, rent, trade, or otherwise provide Village Confidential Information to any person, firm, or entity for any purpose outside of the specific purposes of the Contract Documents, except as necessary to comply with applicable State or Federal laws.
- B. The provisions of this Paragraph 15 shall survive any termination of the Contract.

16. Professional Standard: The Contractor hereby covenants and agrees that the Contractor will perform all Services described in this Agreement in accordance with the Professional Standard. In connection with the execution of this Agreement, the Contractor warrants and represents as follows:

- A. Feasibility of Performance. The Contractor (i) has carefully examined and analyzed the provisions and requirements of this Agreement, including all Exhibits hereto; (ii) understands the nature of the Services required; (iii) from its own analysis has satisfied itself, to the extent reasonably possible, as to the nature of all things needed for the performance of this Agreement and all other matters that in any way may affect this Agreement or its performance; (iv) represents that this Agreement is feasible of performance in accordance with all of its provisions and requirements; and (v) can and will perform, or cause to be performed, the Services in accordance with the provisions and requirements of this Agreement.
- B. Ability to Perform: The Contractor hereby represents and warrants to the Village, with the intention that the Village rely thereon in entering into this Agreement, that: (a) the Contractor is financially solvent; (b) the Contractor, and each has the training, capability, experience, expertise, and licensing necessary to perform the Services in accordance with the requirements of this Agreement and the Professional Standard; (c) the Contractor possesses and will keep in force all required licenses, permits and accreditations to perform the Services; (d) the Contractor has full power to execute, deliver and perform this Agreement and has taken all necessary action to authorize such execution, delivery and

performance; (e) the individual(s) executing this Agreement are duly authorized to sign the same on the Contractor's behalf and to bind the Contractor hereto; and (f) the Contractor will perform the Services described herein promptly, diligently and continuously with an adequate number of qualified personnel to ensure such performance.

- C. Authorized to do Business in Illinois: The Contractor certifies that it is a legal entity authorized to do business in Illinois, 30 ILCS 500/1.15.8, 20-43.
 - D. Certification to Enter into Public Contracts: The Contractor certifies that it is not barred from contracting with any unit of state or local government as a result of a violation of either Section 33E-3 or 33E-4 of the Illinois Criminal Code or violating the prohibition set forth in Section 50-10.5(e) of the Illinois Procurement Code, 30 ILCS 500/50-10.5e or any similar offense of any State of the United States which contains the same elements as the Illinois offenses of bid-rigging or bid rotating.
 - E. Payment to the Illinois Department of Revenue: Contractor certifies that it is not delinquent in payment of any taxes to Illinois Department of Revenue.
 - F. Debarment. The Contractor certifies that neither it nor its principals is presently debarred, suspended, proposed for debarment, declared ineligible, or voluntarily excluded from participation in the Agreement by any federal department or agency. The Contractor will not knowingly use the services of any related party barred or ineligible for contracts by any federal, state or local governmental agency or applicable Laws for any purpose in the performance of the Services.
 - G. Interest of members of the Village: Contractor certifies that no member of the governing body of the Village and no other officer, employee, or agent of the Village who exercises any functions or responsibilities in connection with the planning or carrying out of the Services, has any personal financial interest, direct or indirect, in this Agreement; and the Contractor shall take appropriate steps to assure compliance.
 - H. Interest of Professional Services Provider and Employees: Contractor certifies that it presently has no interest and shall not acquire interest, direct or indirect, in the various project areas or any parcels therein or any other interest which would conflict in any manner or degree with the performance of Contractor Services hereunder. The Contractor further covenants that in the performance of this Agreement, no person having such interest shall be employed.
17. No Conflicts of Interest: The Contractor warrants that it has not employed or retained any company or person, other than a bona fide employee working solely for the Contractor, to solicit or secure this contract, and that it has not paid or agreed to pay any company or person, other than a bona fide employee working solely for the Contractor, any fee, commission, percentage, brokerage fee, gift(s), or any other consideration, contingent upon or resulting from the award or the making of this Contract.
18. Compliance with Laws: Contractor shall comply with all federal, state, and local laws, ordinances, rules and regulations, and any and all orders and decrees of any court, administrative body or tribunal applicable to the performance of the Contract. Contractor shall comply with all applicable laws, regulations, and rules promulgated by any Federal, State, County, Municipal and/or other governmental unit or regulatory body now in effect or which may be in effect during the performance of the Work. Included within the scope of the laws, regulations, and rules referred to in this paragraph, but in no way to operate as a limitation, are: Occupational Safety & Health Act ("OSHA"); Illinois Department of Labor (IDOL"), Department of Transportation, and all forms of traffic regulations; public utility, Intrastate and Interstate Commerce Commission regulations; Workers' Compensation Laws, the Employment of Illinois Workers on Public Works Act, the Social Security Act of the Federal Government and any of its titles, the Illinois Human Rights Act, and EEOC statutory provisions and rules and regulations. Evidence of specific regulatory compliance will be provided by the Contractor if requested by the Village.
19. Equal Employment Opportunity: The Contractor shall be an "equal opportunity employer" as defined in the United States Code Annotated. The Contractor shall be required to comply with the President's Executive Order No. 11246, as amended, and the requirements for Bidders and Contractors under this order are

explained in 41 CFR 60-4. The Contractor shall fully comply with all applicable provisions of the Illinois Human Rights Act.

20. Certifications: By the execution of this Agreement, the Contractor certifies that: (1) the Contractor is not delinquent in the payment of any tax administered by the Illinois Department of Revenue as required by 65 ILCS 5/11-42.1-1; (2) the Contractor has a written sexual harassment policy as required by and shall otherwise comply in all respects with the Illinois Human Rights Act (775 ILCS 5/2-105(A)(4)); (3) the Contractor shall provide a drug-free workplace as required by and shall otherwise comply with the Illinois Drug-Free Workplace Act (30 ILCS 580/1, et seq.); (4) the Contractor has in place a written policy as required by and that it does and shall otherwise comply with the Illinois Substance Abuse Prevention on Public Works Projects Act (820 ILCS 265/1, et seq.); and (5) the Contractor is not and/or was not barred from bidding on this contract pursuant to Section 33E-3 or 33E-4 of the Illinois Criminal Code (720 ILCS 5/33E-3 and 5/33E-4).
21. Project Documentation: Upon execution of this Agreement relative to the Project, notwithstanding anything contained in any other Contract Documents to the contrary, the Contractor and its subcontractors agree to and shall release to the Village any and all right, title, and interest in and to any and all Project Documentation depicting, documenting, or recording the Services, and/or the Work, and/or the Project which is the subject of the Contract Documents, prepared or created by the Contractor t and/or its subcontractors, including but not limited to any and all drawings, plans, specifications, photos, reports, videos, and/or other recordings on any electronic media (sometimes collectively referred to as "Project Documentation"), and any and all of such Project Documentation shall become the property of the Village. The Contractor and its subcontractors further warrant to the Village that they have the legal right to convey said Project Documentation to the Village. The Work contemplated by the Contract Documents shall not be considered complete until and unless legible and complete physical and electronic copies of all such Project Documentation have been delivered to the Village. The Village may reuse Project Documentation without the prior written authorization of the Contractor, but the Village agrees to waive any claim against the Contractor arising from any unauthorized reuse or modification of the Project Documentation.
22. Independent Contractor: It is mutually understood and agreed that the Contractor shall have full control of the ways and means of performing the Professional Services referred to above and/or which is the subject of this Agreement and the related Contract and that the Contractor or his/its employees, representatives or Subcontractor's are in no sense employees of the Village, it being specifically agreed that in respect to the Village, the Contractor and any party employed by the Contractor bears the relationship to the Village of an independent contractor.
23. Prevailing Wage Act Notice [Check box that applies]:
 The Illinois Prevailing Wage Act (820 ILCS 130/01, et seq.) does not apply to this Contract.
 The Illinois Prevailing Wage Act (820 ILCS 130/01, et seq.) does apply to this Contract.
This Contract calls for the construction of a "public work", within the meaning of the Illinois Prevailing Wage Act, 820 ILCS 130/.01, et seq. ("the Act"). The Act requires contractors and subcontractors to pay laborers, workers and mechanics performing services on public works projects no less than the current "prevailing rate of wages" (hourly cash wages plus amount for fringe benefits) in the county where the work is performed. The Illinois Department of Labor ("IDOL") publishes the prevailing wage rates on its website at <http://labor.illinois.gov/>. The IDOL may revise the prevailing wage rates from time to time and the contractor/subcontractor has an obligation to check the IDOL's website for revisions to prevailing wage rates and comply with the most current prevailing wage rates. For information regarding current prevailing wage rates, please refer to the IDOL website. All contractors and subcontractors rendering services under this contract must comply with all requirements of the Act, including but not limited to, all wage requirements and notice and record keeping duties, including but not limited to each contractor and subcontractor who participates in public works to file with the Illinois Department of Labor (IDOL) certified payroll for those calendar months during which work on a public works project has occurred. The Act requires certified payroll

to be filed with IDOL no later than the 15th day of each calendar month for the immediately preceding month through the Illinois Prevailing Wage Portal—an electronic database IDOL has established for collecting and retaining certified payroll. The Portal may be accessed using this link: <https://www2.illinois.gov/idol/Laws-Rules/CONMED/Pages/Prevailing-Wage-Portal.aspx>. The Village reserves the right to withhold payment due to Contractor until Contractor and its subcontractors display compliance with this provision of the Act. The Contractor shall also pay prevailing wages at rates not less than those prevailing under Davis-Bacon Wage Act Provisions as determined by the U.S. Department of Labor to all laborers, workmen and mechanics performing work under this Contract, if such Act is applicable, and, in such event, the more restrictive (i.e., higher) prevailing wage requirements shall be applicable.

24. Warranty and Guarantee: In addition to any manufacturer’s warranty(ies) on materials, parts and/or equipment to be supplied pursuant to the Contract Documents, the Contractor warrants and guarantees that for a period of two (2) years from the date of substantial completion of the Project that the completed Project shall be free from all defects and deficiencies due to faulty equipment, materials or workmanship, and/or because they do not comply with the Contract Documents, all as shall be determined solely by the Village, and the Contractor shall promptly correct, repair, and/or replace any and all such equipment, materials and/or Work which has been determined by the Village to be defective, deficient, and/or not in compliance with the Contract Documents including, but not limited to, the repairs of any resulting damage to other parts of the Project. In the event that the Contractor should fail to make such correction(s), repair(s), and/or replacement(s) (“remedial work”) that the Village has determined to be necessary to remedy such defects, deficiencies, and/or non-compliance with the Contract Documents, the Village may do so, and the Contractor shall be liable for all damages as provided by law, including but not limited to any costs incurred by the Village for any such remedial work. The Performance and Payment Bond, if one is applicable, shall remain in full force and effect through the warranty/guarantee period.
25. Standard Specifications:
- A. If applicable, all Work performed by Contractor that is associated with the fulfillment of this Agreement and/or the related Purchaser Order/Contract shall conform to the terms of the latest edition of the Illinois Department of Transportation (“IDOT”) Standard Specifications for Road and Bridge Construction where this document is otherwise silent. The applicable Standard Specifications, as herein specified, shall apply to all work and materials performed under this Contract unless revised by the Specifications, also herein included as part of the Contract Documents.
 - B. If applicable, through the course of the Project, the Contractor shall be responsible for the maintenance of traffic through and around the zone of work consistent with Section 648 of the IDOT Standard Specifications for Road and Bridge Construction. The cost for this activity shall be considered incidental to the cost of the improvement.
 - C. If applicable, all traffic control measures employed during the term of this contract shall be in accordance with the applicable sections of the IDOT Standard Specifications, the Supplemental Specifications, and the “Illinois Manual Uniform Traffic Control Devices for Streets and Highways”.
26. Permitted Hours of Work: All construction activity shall be permitted only during the following work hours: a ten (10) hour period from 7:00 A.M. until 5:00 P.M. on weekdays; Saturday work is permitted after 8:00 A.M. until 5:00 P.M., provided that the Contractor has made prior arrangements with representatives of the Village; and work shall not occur on Sundays or Holidays, except s specifically authorized by the Village in writing,
27. Restoration of Work Site: The Contractor shall be obligated to remove all debris from the Work site at the Contractor’s expense. The Contractor shall, at its sole cost and expense, as part of the Work required by this Agreement and the related Contract, replace and restore any grass, vegetation or plantings disturbed or removed by the Contractor, to their condition before the performance of the Work, and such removal shall only occur after approval in advance in writing by the Village’s designee. Without limiting the generality of the foregoing, the Contractor shall be obligated to: (1) re-grade and re-seed the ground surface, (2) replace

any damaged vegetation, other than trees and bushes removed pursuant to the authority of the Village's designee, with new plantings of good health and quality with species consistent with the recommendation of the Village's designee, and (3) repair any damage to any paved surfaces disturbed by the Work. While the Work is in progress and until all required restoration work is completed, the Contractor shall comply with customary and usual initial erosion practices consistent with good engineering procedures and the requirements of all applicable ordinances.

28. Right to Alter Plans and Scope Reserved: The Village reserves the right to alter the plans, extend or shorten the improvements, add to the Work as may be necessary, and increase or decrease the scope and/or quantity of the Work, including the deduction or cancellation of any one or more of the unit price items, or to cancel the Contract and the Work in its entirety for any reason.
29. Duration: This Contract shall be in effect from the date of this Contract until the completion of the Work, but the obligations of the Contractor under the Paragraphs 14 and 15 hereof shall continue after such termination.
30. Advertisement: The Contractor is specifically denied the right to use in any form or medium the name of the Village for public advertising unless express permission is granted by the Village.
31. Amendments: No agreement or understanding to modify the Contract or the related Contract Documents shall be binding upon the Village unless such amendment is in writing and signed by the Village's authorized agent. All specifications, drawings, and data submitted to the Contractor with this Agreement or the related Contract Documents are hereby incorporated and made part thereof.
32. Termination: The following shall constitute events of default under this Agreement and the related Contract:
 - a) any material misrepresentation made by the Contractor to the Village, b) any failure by the Contractor to perform any of its obligations under this Contract including, but not limited to, the following: (i) failure to commence performance of this Contract at the time specified in the Contract due to a reason or circumstance within the reasonable control of the Contractor, (ii) failure to perform this Contract with sufficient personnel and equipment or with sufficient material to ensure the completion of this Contract within the specified time due (i.e., by the Completion Date) to a reason or circumstance within the Contractor's reasonable control, (iii) failure to perform this Contract in a manner reasonably satisfactory to the Village, (iv) failure to promptly re-do or re-perform within reasonable time the services that were rejected by the Village as erroneous or unsatisfactory, (v) failure to comply with a material term of this Contract, (vi) failure of the Contractor to completely furnish the contracted goods or services to the Village within the time period specified by the Contract Documents; (vii) any breach or violation of Contractor or its employees, or agents, of its obligations under the Village Confidential Information provisions of Paragraph 15 of this Agreement; and (viii) any other acts specifically and expressly stated in this Contract as constituting a basis for termination for cause. At least ten (10) days prior to the date that the Contractor shall be declared in default of the Contract, the Village shall give written notice by certified mail to the Contractor. This notice shall state the reasons that the Contractor is being declared in default of the Contract. Failure by the Contractor to correct the stated deficiencies within the notice period shall result in the Contractor being declared in default of the Contract. Issuance of the notice by the Village shall be an indication of the intentions of the Village to take the work out of the hands of the Contractor and to hire others to complete the defaulted work. Upon default, the Contractor shall be liable for all damages sustained by the Village as provided by law as a result of such default, including but not limited to all costs incurred by the Village to fully complete all the work specified in the Contract Documents and all expense of every kind incurred by the Village in remedying any defect(s) and/or deficiency(ies), or failure by the Contractor to conform to the Contract Documents and any such costs incurred by the Village may also be paid by the Village out of such monies as otherwise may be due or otherwise may become due to said Contractor pursuant to the Contract Documents. Notwithstanding any other provision hereof, the Village may terminate the Agreement in the event of a default by the Contractor or without cause at any time upon fifteen (15) days prior written notice to the Contractor. In the event that the Agreement is so terminated and the Contractor is not in default or breach of this Agreement, the Contractor shall be paid for Services actually

performed and reimbursable expenses actually incurred, if any, prior to termination, not exceeding the value of the Services completed which shall be determined on the basis of the rates set forth in the Contractor's Proposal.

33. **Notices and Communications:** Where notice is required by the Agreement it shall be considered received if it is delivered in person, sent by registered United States mail, return receipt requested, delivered by messenger or mail service with a signed receipt, sent by facsimile or e-mail with an acknowledgment of receipt, to the following:

To the Village:

Name: Brian Fei
Village of Orland Park
14700 South Ravinia Avenue
Orland Park, Illinois 60462
Telephone: 708-403-6350
e-mail: bfei@orlandpark.org

To the Contractor:

Name: Michael Famiglietti, P.E.
Company: V3 Construction Group LTD
Address: 7325 Janes Avenue
City, State, Zip: Woodridge, IL 60517
Telephone: 630-724-9200
e-mail: mfamiglietti@v3co.com

or to such other person or persons or to such other address or addresses as may be provided by either party to the other party.


34. **Illinois Freedom of Information Act:** The Contractor agrees to maintain all records and documents for projects of the Village of Orland Park in compliance with the Freedom of Information Act (FOIA), 5ILCS 140/4 et seq. In addition, Contractor shall produce, without cost to the Village, records which are responsive to a request received by the Village under the FOIA so that the Village may provide records to those requesting them within the timeframes required. If additional time is necessary to compile records in response to a request, then Contractor shall so notify the Village and if possible, the Village shall request an extension so as to comply with the FOIA. In the event that the Village is found to have not complied with the FOIA, based upon Contractor's failure to produce documents or otherwise appropriately respond to a request under the FOIA, then Contractor shall indemnify and hold harmless, and pay all amounts determined to be due including but not limited to fines, costs, attorney fees and penalties
35. **Supersede:** The terms, conditions and specifications set forth in this Agreement shall supersede, govern, and prevail over any inconsistent terms, conditions, and/or specifications on any other Contract Documents.
36. **Severability:** In the event any section, subsection, paragraph, sentence, clause, phrase or provision of this instrument or part thereof shall be deemed unlawful, invalid, unenforceable or ineffective by any court of competent jurisdiction, such decision shall not affect the validity, enforceability or effectiveness of the remaining portions of this instrument.
37. **Facsimile or Digital Signatures:** Facsimile or digital signatures shall be sufficient for purposes of executing, negotiating, and finalizing this Contract, and this Contract shall be deemed delivered as if containing original signatures if such delivery is made by emailing a PDF of a scanned copy of the original, hand-signed document, and/or by use of a qualified, established electronic security procedure mutually agreed upon by the Parties.
38. **Counterparts:** This Agreement may be executed in one or more counterparts, which counterparts when affixed together, shall constitute one and the same original document.
39. **No Third Party Beneficiaries:** The parties do not intend to confer any benefit hereunder on any person, firm or corporation other than the parties hereto.

40. Entire Agreement: The Contract Documents (including all Exhibits attached thereto which by reference are made a part of the Agreement) and all other written agreements signed by all of the parties hereto which by their express terms are a part of the Contract Documents, are the final expression of, and contain the entire agreement between the parties with respect to the subject matter hereof and supersedes all prior understandings with respect thereto. The parties do not intend to confer any benefit hereunder on any person, firm or corporation other than the parties hereto.

IN WITNESS WHEREOF, the parties have caused this Agreement to be executed by their duly authorized officer in quadruplicate counterparts, each of which shall be considered as an original

CONTRACTOR: V3 CONSTRUCTION GROUP, LTD

VILLAGE OF ORLAND PARK

By: 
Name: Michael Famiglietti
Its President and Authorized Agent

By: 
Name: George Kozmawa, Title: Village Manager

ATTEST: _____

EXHIBIT A
[ATTACH]
Scope of Work as set forth in Contractor's Proposal dated September 23, 2021
or Village RFP, ITB, and/or Purchase Order No. 21-051 dated September 9, 2021

EXHIBIT B
[ATTACH IF REQUIRED]
Schedule of Fees



ORLAND PARK

ITB 21-051

Monument Sign – 159th Street at Harlem Avenue

PROJECT DETAILS

Scope of Work

The contractor shall provide:

- construction of a brick monument sign with two columns and precast column caps
- construction of the monument foundation (including earth excavation, backfilling, pouring concrete pad, and removal of excess spoils)
- furnish and install limestone panel engraved with Orland Park
- installation of ornamental fencing mounted along the top of monument
- furnish and install two non-illuminated aluminum pan signs with Village of Orland Park Gem logo
- landscaping (including erosion control and site restoration – seed & blanket)

LOCATION OF WORK AND SPECIFICATIONS:

The Bid Specifications for this ITB #21-051 are attached as *Exhibit A* and *Exhibit B*.

Exhibit A - Monument Sign – 159th Street at Harlem Avenue

Exhibit B - Fabricated Aluminum Pan Sign w/Routed Logo

It is expressly understood and agreed to by both Parties that in no event shall the total amount to be paid by the Village for the complete and satisfactory performance of services, exceed the proposed amount. Said price shall be the total compensation for Contractor's performance hereunder including, but not limited to, all work, deliverables, materials, supplies, equipment, subcontractor's fees, and all reimbursable travel and miscellaneous or incidental expenses to be incurred by Contractor. In the event the Contractor incurs cost in excess of the sum authorized for service, the Contractor shall pay such excess from its own funds, and the Village shall not be required to pay any part of such excess, and the Contractor shall have no claim against the Village on account thereof. For the avoidance of doubt, in no event shall Contractor be entitled to receive more than the proposed amount and this amount includes all costs incurred by Contractor in connection with the work and services authorized hereby, including, but not limited to: (i) any known or unknown and/or unexpected condition(s); (ii) any and all unforeseen difficulties; (iii) any unanticipated rises in the cost of labor, materials or equipment, changes in market or negotiating conditions, and errors or omissions made by others; (iv) the character of the work and/or services to be performed; and (v) any overrun in the time or cost necessary for the Contractor to complete the work due to any causes, within or beyond its control. Under no circumstances shall the Village be liable for any additional charges if Contractor's actual costs and reimbursable expenses for such work, service or deliverable exceed the proposed amount. Accordingly, Contractor represents, warrants and covenants to the Village that it will not, nor will Contractor have anyone on its behalf, attempt to collect an amount in excess of the proposed amount agreed to by the Contractor.

TOTAL SHEET NO. 1
 COUNTY SHEETS NO. 5
 COOK CONTRACT NO. 210393


MONUMENT SIGN 159TH STREET AT HARLEM AVENUE ORLAND PARK, ILLINOIS

FOR INDEX OF SHEETS, SEE SHEET NO.

- 1 TITLE SHEET
- 2 EXISTING CONDITIONS
- 3 REMOVAL PLAN
- 4 SIGN LAYOUT
- 5 SIGN DETAILS


OWNER:
 VILLAGE OF ORLAND PARK
 15655 RAVINIA AVENUE
 ORLAND PARK, IL 60462
BRIAN FEI, STREET OPERATIONS MANAGER
 1 (708) 403-6350

DESIGN FIRM:
 V3 COMPANIES
 725 JAMES AVE
 WOODRIDGE, IL 60517
JASON HOLY, P.E. PROJECT MANAGER
 1 (630) 729-6184

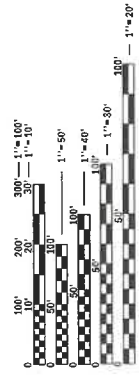


FULL SIZE PLANS HAVE BEEN PREPARED USING STANDARD ENGINEERING SCALES. REDUCED SIZED PLANS WILL NOT CONFORM TO STANDARD SCALES. IN MAKING MEASUREMENTS ON REDUCED PLANS, THE ABOVE SCALES MAY BE USED.

JULIJE
 JOINT UTILITY LOCATION INFORMATION FOR EXCAVATION
 1-800-882-4123
 OR 811

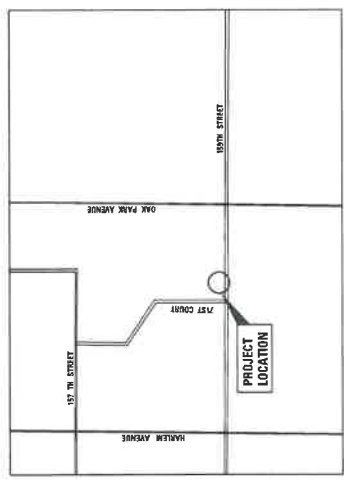


LOCATION MAP
 NOT TO SCALE

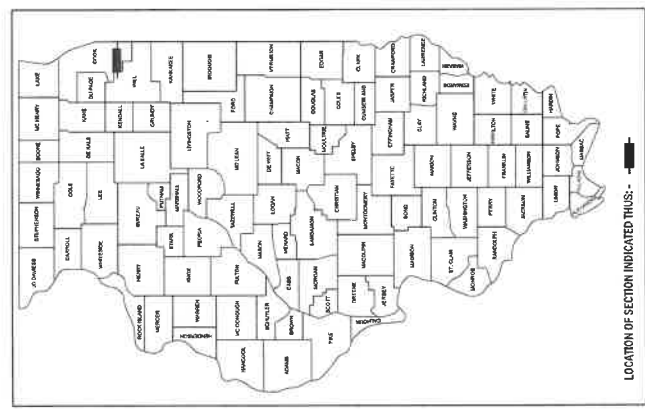

LOCATION OF SECTION INDICATED THUS: [arrow pointing to southwest corner]

10' EASEMENT PER DOC. 25149023

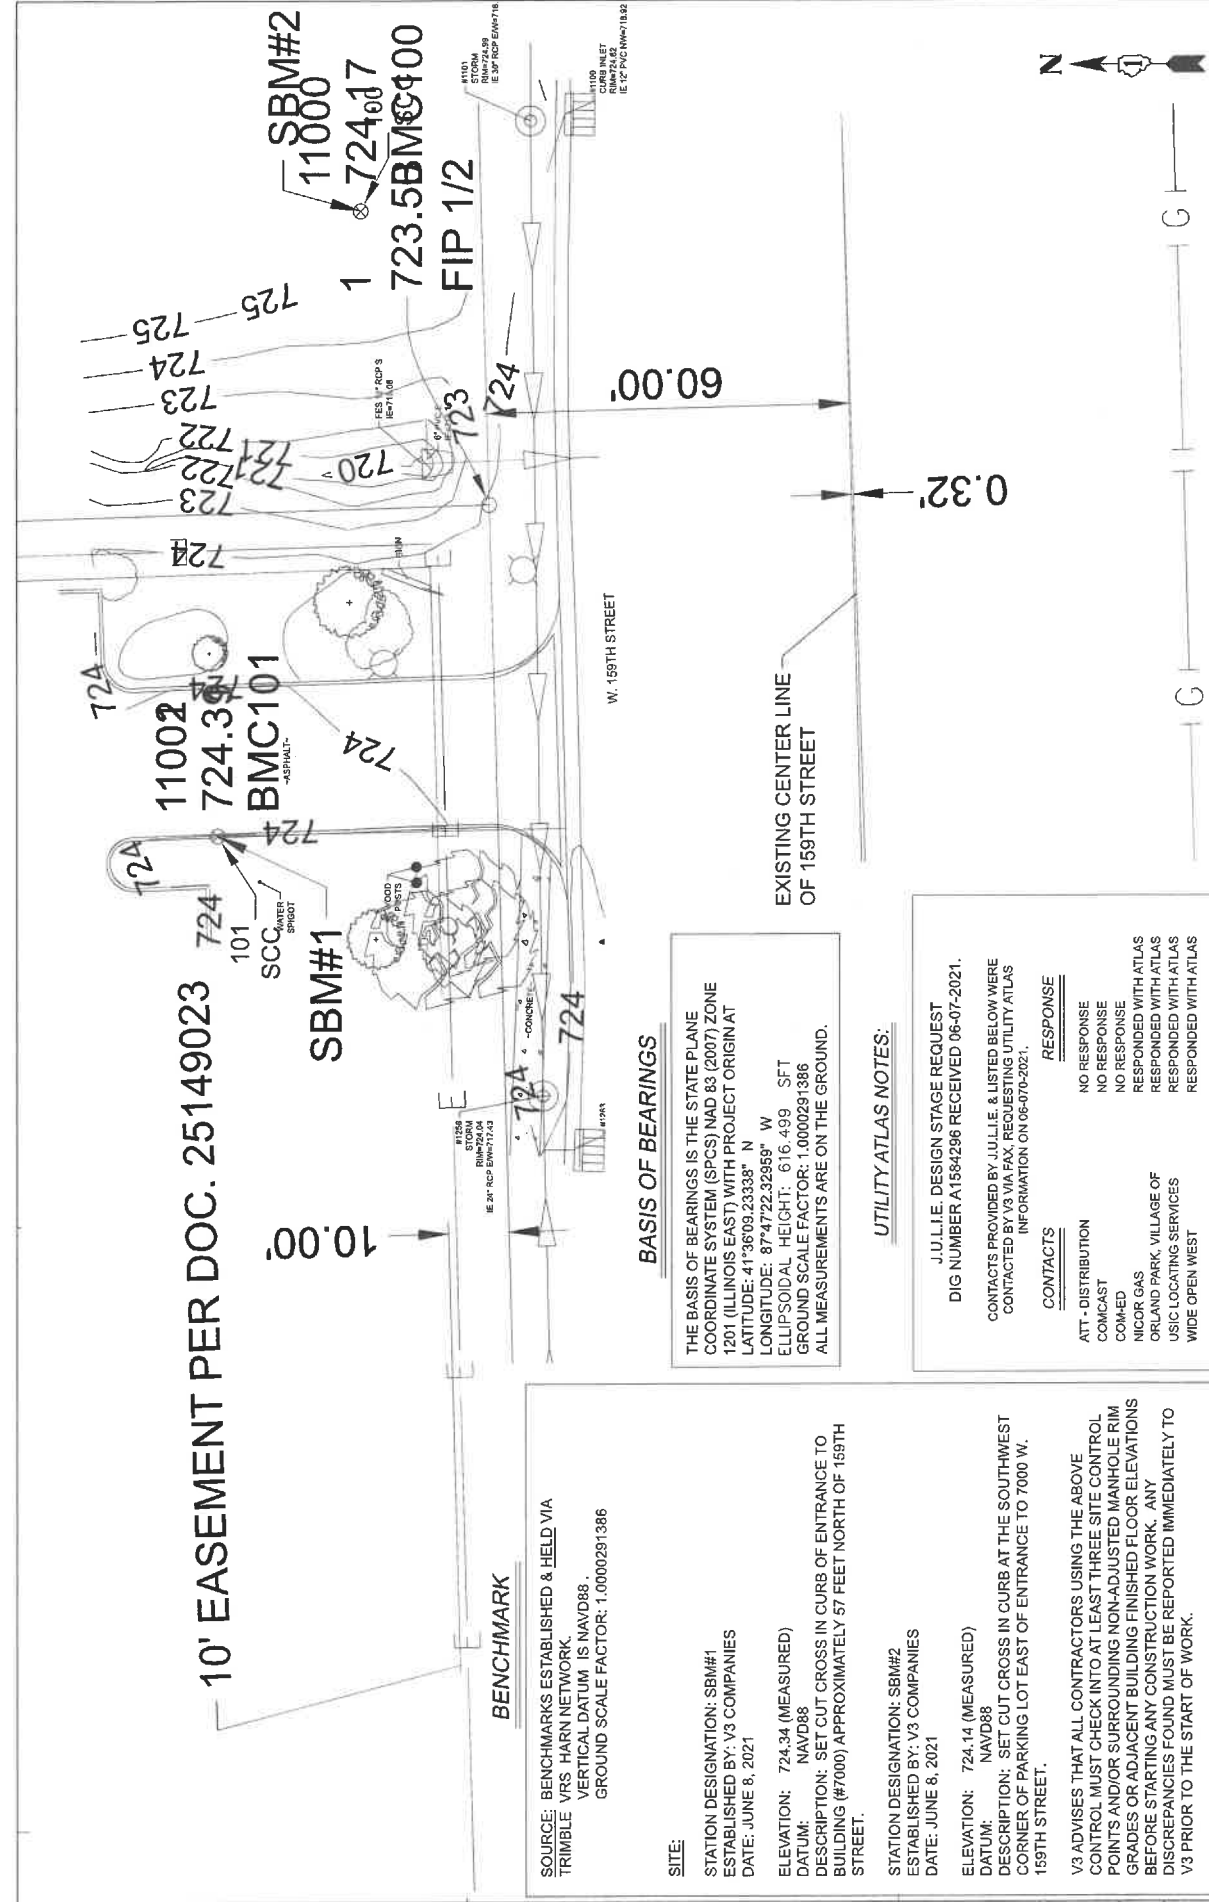

BENCHMARK

SOURCE: BENCHMARKS ESTABLISHED & HELD VIA TRIMBLE VRS HARIN NETWORK.
 VERTICAL DATUM IS NAVD88.
 GROUND SCALE FACTOR: 1.0000291386

SITE:

STATION DESIGNATION: SBM#1
 ESTABLISHED BY: V3 COMPANIES
 DATE: JUNE 8, 2021

ELEVATION: 724.34 (MEASURED)
 DATUM: NAVD88
 DESCRIPTION: SET CUT CROSS IN CURB OF ENTRANCE TO BUILDING (#7000) APPROXIMATELY 57 FEET NORTH OF 159TH STREET.

STATION DESIGNATION: SBM#2
 ESTABLISHED BY: V3 COMPANIES
 DATE: JUNE 8, 2021

ELEVATION: 724.14 (MEASURED)
 DATUM: NAVD88
 DESCRIPTION: SET CUT CROSS IN CURB AT THE SOUTHWEST CORNER OF PARKING LOT EAST OF ENTRANCE TO 7000 W. 159TH STREET.

V3 ADVISES THAT ALL CONTRACTORS USING THE ABOVE CONTROL MUST CHECK INTO AT LEAST THREE SITE CONTROL POINTS AND/OR SURROUNDING NON-ADJUSTED MANHOLE RIM GRADES OR ADJACENT BUILDING FINISHED FLOOR ELEVATIONS BEFORE STARTING ANY CONSTRUCTION WORK. ANY DISCREPANCIES FOUND MUST BE REPORTED IMMEDIATELY TO V3 PRIOR TO THE START OF WORK.

BASIS OF BEARINGS


THE BASIS OF BEARINGS IS THE STATE PLANE COORDINATE SYSTEM (SPCS) NAD 83 (2007) ZONE 1201 (ILLINOIS EAST) WITH PROJECT ORIGIN AT LATITUDE: 41°36'09.233338" N
 LONGITUDE: 87°47'22.329589" W
 ELLIPSOIDAL HEIGHT: 616.499 SFT
 GROUND SCALE FACTOR: 1.0000291386
 ALL MEASUREMENTS ARE ON THE GROUND.

UTILITY ATLAS NOTES:

J.U.L.I.E. DESIGN STAGE REQUEST
 DIG NUMBER A1584296 RECEIVED 06-07-2021.
 CONTACTED BY J.U.L.I.E. & LISTED BELOW WERE CONTACTED BY V3 VIA FAX REQUESTING UTILITY ATLAS INFORMATION ON 06-07-2021.


CONTACTS	RESPONSE
ATT - DISTRIBUTION	NO RESPONSE
COMCAST	NO RESPONSE
COMED	NO RESPONSE
NICOR GAS	RESPONDED WITH ATLAS
ORLAND PARK, VILLAGE OF	RESPONDED WITH ATLAS
USIC LOCATING SERVICES	RESPONDED WITH ATLAS
WIDE OPEN WEST	RESPONDED WITH ATLAS

V3 COMPANY 7155 PARKWAY WOODRIDGE, IL 60517 815.424.8222 FAX 815.424.8222 BA WWW.V3CO.COM	DESIGNED	JDH	REVISED		159TH STREET MONUMENT SIGN REPLACEMENT	ALWAYS	SCALE	SHEET	OF	SHEETS	STA.	TO STA.
	DRAWN	JDH	REVISED		EXISTING CONDITIONS							
	CHECKED		REVISED									
	DATE		REVISED									

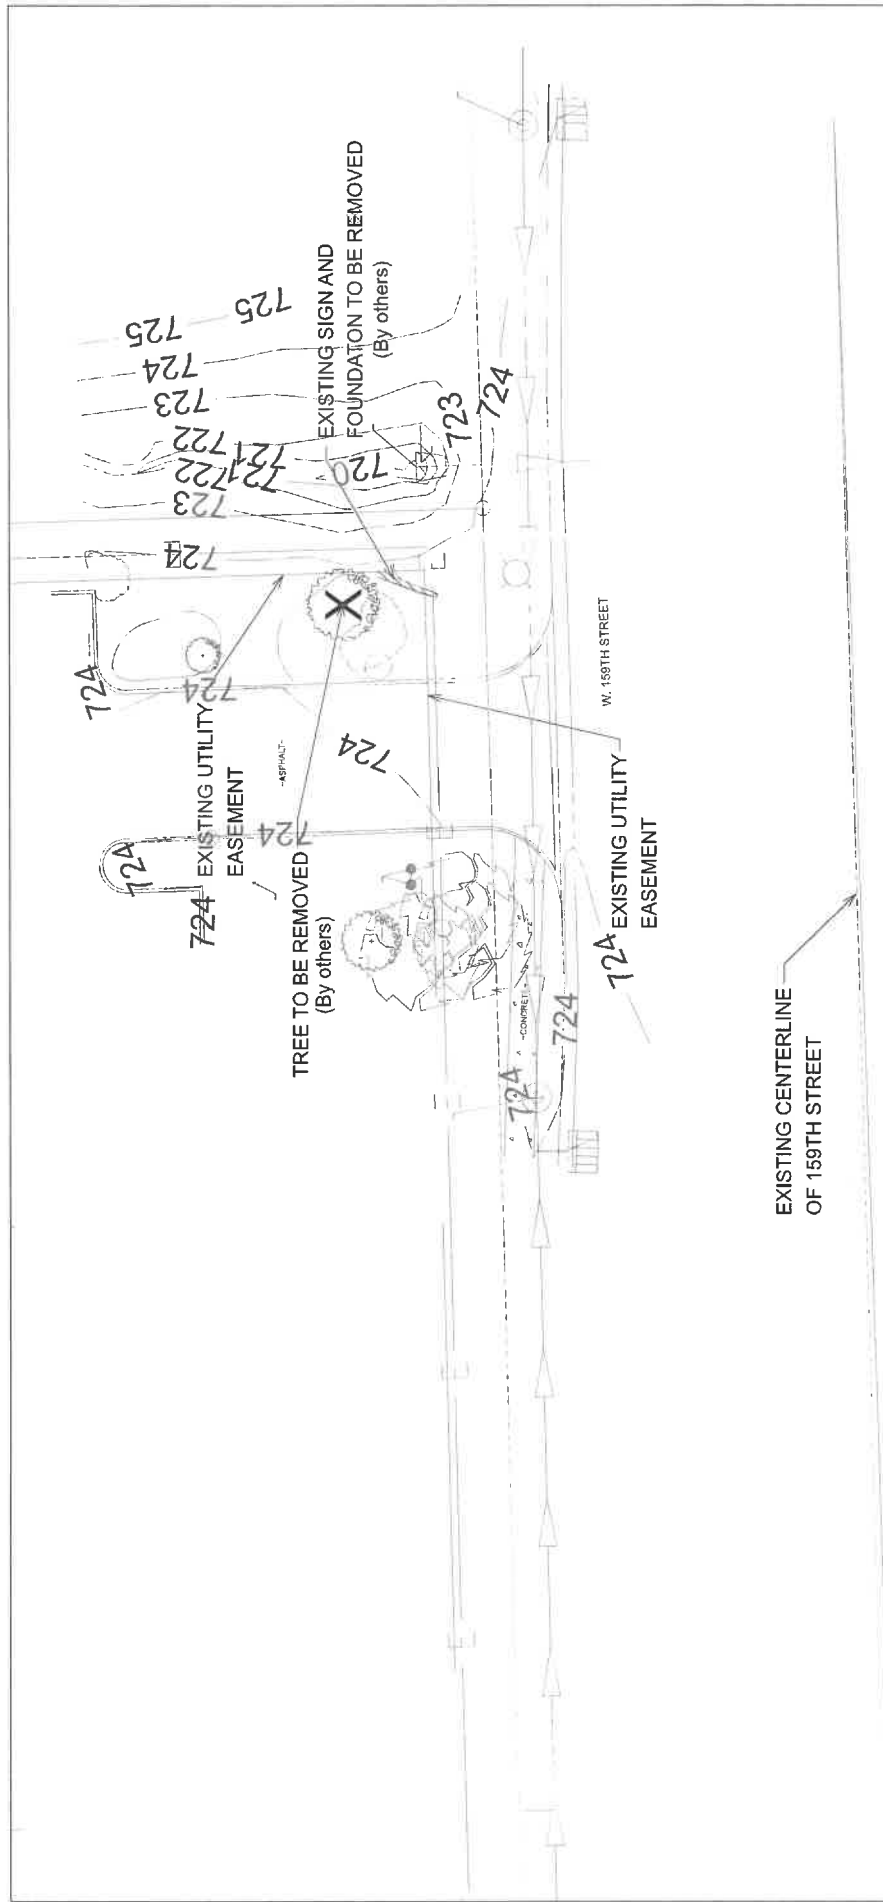







NOTES:
 1. CONTRACTOR REMOVE FOUNDATION DEPTH ENOUGH TO INSTALL NEW SIGN FOUNDATION
 2. CONTRACTOR TO PROTECT EXISTING LIGHT POLES

US OPERATIVE 1315 Janna Avenue #307, 244-5200 phone #307, 244-5200 phone #307, 244-5200 phone www.usoperative.com	DESIGNED BY: JH DRAWN BY: JH CHECKED BY: JH DATE: 11/20/21	REVISED BY: JH REVISED BY: JH REVISED BY: JH REVISED BY: JH	159TH STREET MONUMENT SIGN REPLACEMENT ILLINOIS SCALE: SHEET OF SHEETS STA. TO STA.	COUNTY: COOK LOCAL SHEET NO: 3 PROJECT NO: 210933
	URS 159TH STREET MONUMENT SIGN REPLACEMENT ILLINOIS SCALE: SHEET OF SHEETS STA. TO STA.	REMOVAL PLAN	TOTAL SHEETS: 3 SHEET NO: 3	PROJECT NO: 210933

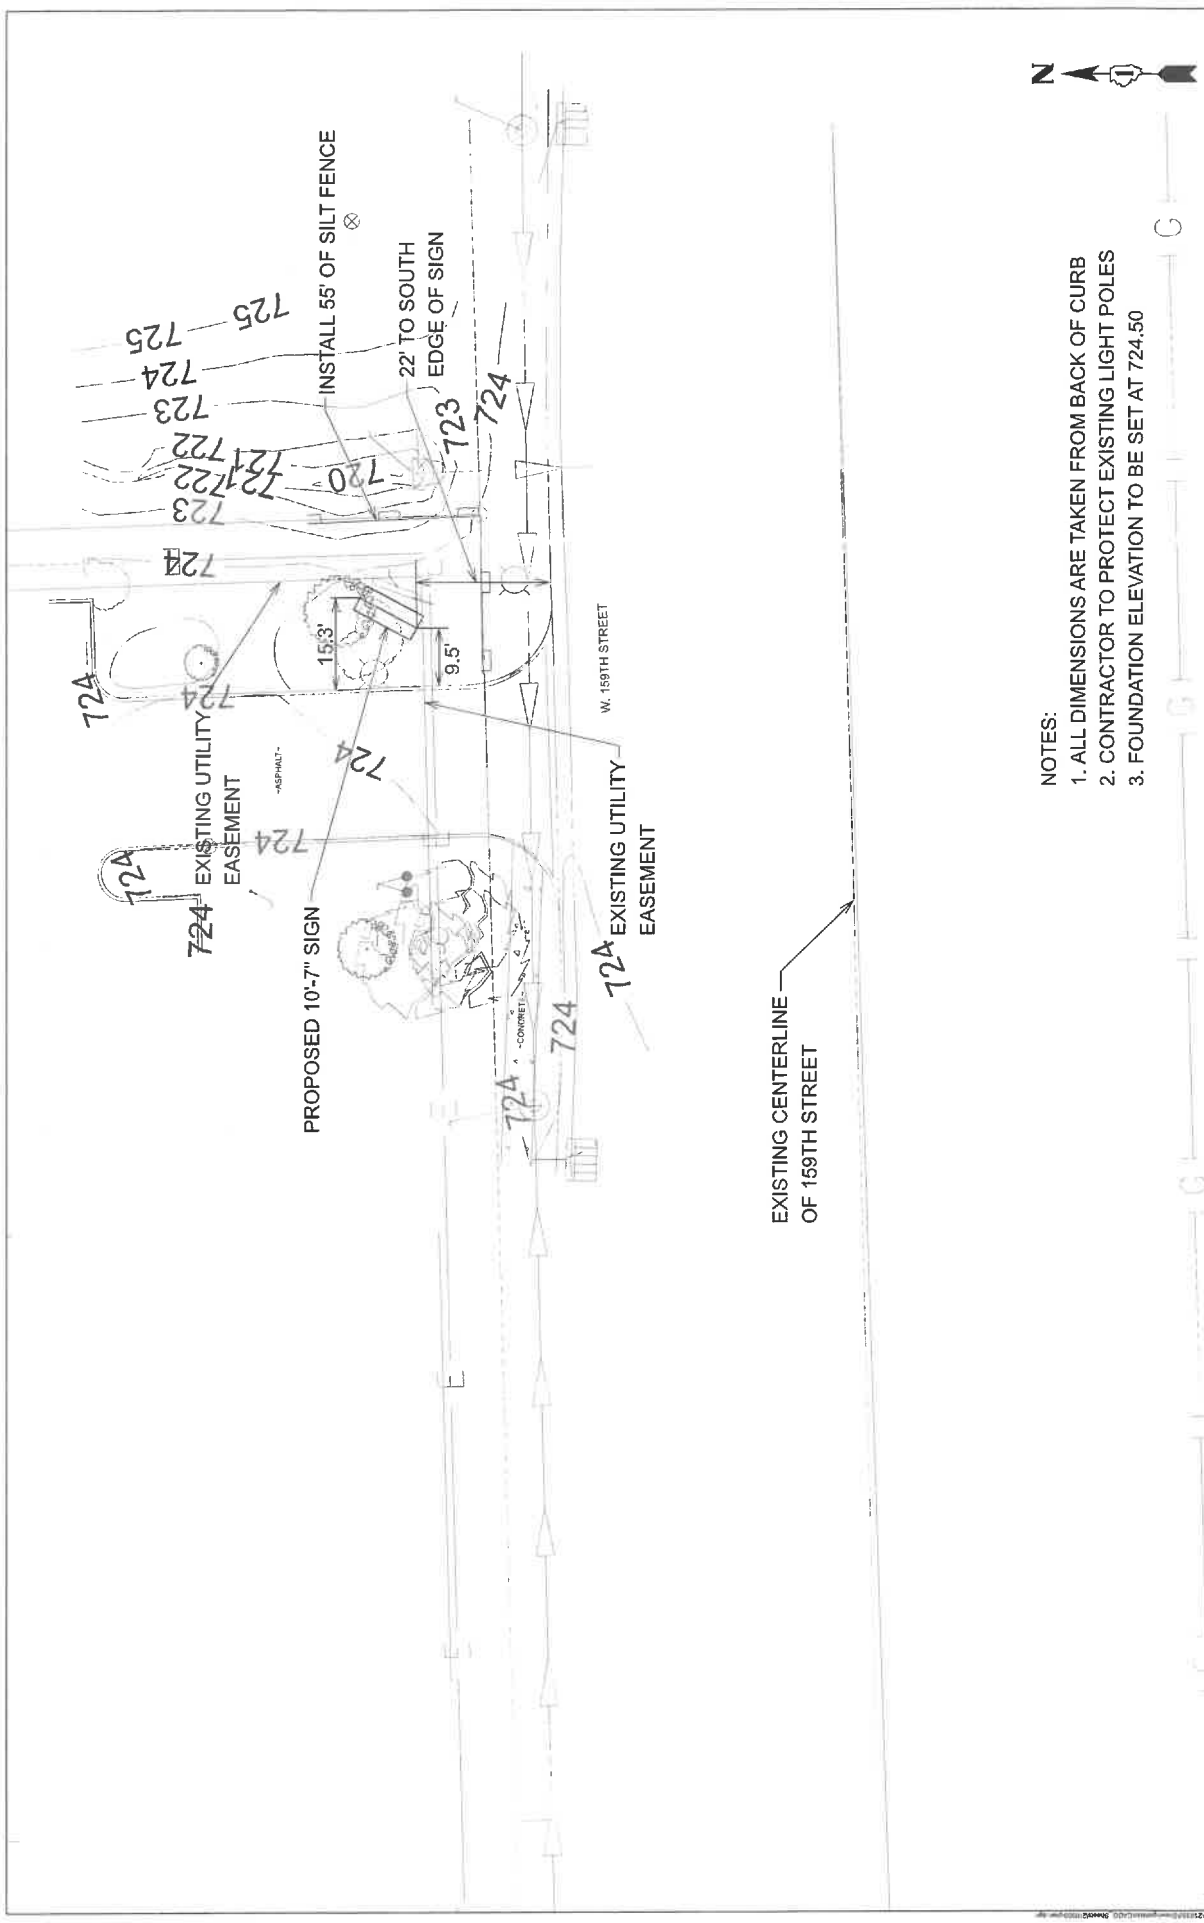


- NOTES:
1. ALL DIMENSIONS ARE TAKEN FROM BACK OF CURB
 2. CONTRACTOR TO PROTECT EXISTING LIGHT POLES
 3. FOUNDATION ELEVATION TO BE SET AT 724.50

 V2 Company 1000 N. 159th Street Chicago, IL 60657 800.724.9352 www.v2co.com	DESIGNED: JPH DRAWN: JPH CHECKED: JPH DATE: 11/20/21	REVISIONS: REVISED: JPH REVISED: JPH REVISED: JPH	159TH STREET MONUMENT SIGN REPLACEMENT ILLINOIS SCALE SHEET OF SHEETS STA. TO STA.	COUNTY: COOK TOTAL SHEETS: 6 SHEET NO.: 4 PROJECT NO.: 210353
---	---	--	--	--

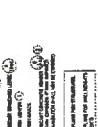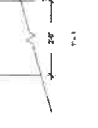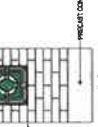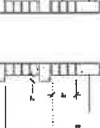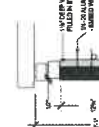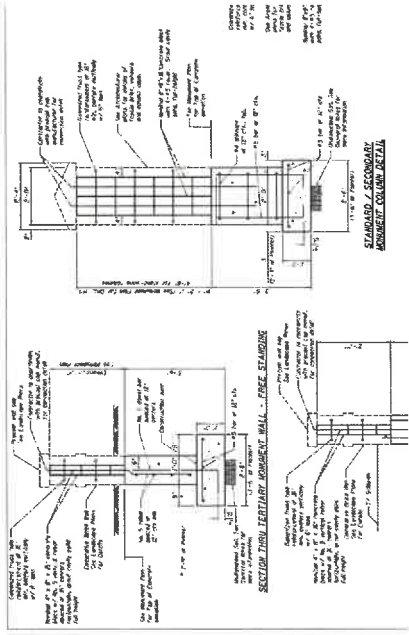

	V3 COMPANY 225 JEFFERSON AVE CHICAGO, IL 60601 312.724.6500 www.v3co.com	DESIGNED	JDH	REVISION		159TH STREET MONUMENT SIGN REPLACEMENT	ILLINOIS	SCALE	SHEET	OF	SHEETS	STA.	TO STA.
		DRAWN	JDH	REVISION		ORLAND PARK							
PROJECT NO. 210388 COUNTY COOK SHEET NO. 5 TOTAL SHEETS 5													

NON-ILLUMINATED

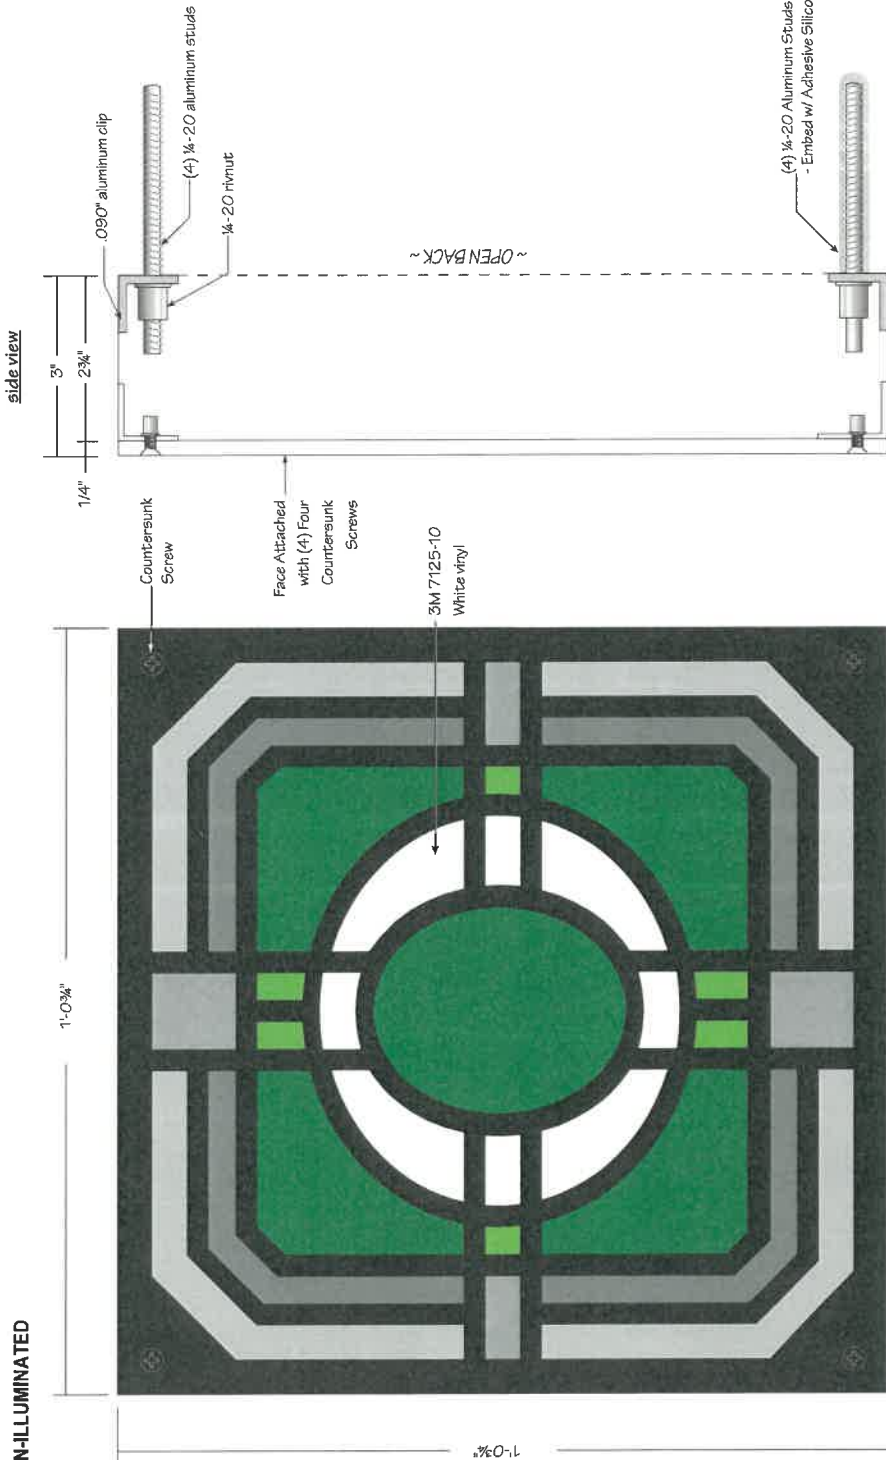

Routed top layer:



- (1) 1'-0 3/4" x 1'-0 3/4" x 3" deep fabricated aluminum pan sign w/routed logo applied
- Pan: 1'-0 3/4" x 1'-0 3/4" x 2 3/4" deep fabricated aluminum pan sign w/digitally printed vinyl graphics applied
- Face: 1'-0 3/4" x 1'-0 3/4" x 1/4" thick routed aluminum painted PMS 627 Dark Green
- Mounting: flush mounted into recessed area of masonry monument with 1/4-20 aluminum studs



This sign is built to UL Standards for operation in North America.



This document is owned by, and the information contained in it is proprietary to, Parvin-Claus Sign Company. By receipt hereof the holder agrees not to use the information disclosed in it to any third party, nor reproduce this document without the prior written consent of Parvin-Claus Sign Company. Holder also agrees to immediately return this document upon request of Parvin-Claus Sign Company.

© Copyright 2016 by Parvin-Claus Sign Co.

Parvin-Claus SIGN COMPANY
 Design • Fabrication • Installation • Maintenance
 1651 Broadway Drive • Carol Stream, Illinois 60188
 Tel: 630-510-2020 • Fax: 630-510-2074
 e-mail: signs@parvinclaus.com
 www.parvinclaus.com

PROJECT:



LaGrange Rd. & 167th,
 Orland Park, IL

CUSTOMER APPROVAL:


DATE	
AUTHORIZED SIGNATURE	
REPRESENTATIVE	Brian Newton
DRAWN BY	Bill Marlow
DATE	9.07.16
SCALE	3" = 1'
SHEET NO.	1 of 2
WORK ORDER	76218
FILE NAME	V3-76218
PRINT INFO	

REVISIONS:

1	11.9.16 - installation (j)
2	11.17.16 - installation details
3	1.4.17 - countersunk screws (jp)
4	4.06.17 - size
5	
6	
7	

This sign is intended to be installed in accordance with the requirements of Article 600 of the National Electrical Code and/or other applicable local codes. This includes proper grounding and bonding of the sign.

NON-ILLUMINATED

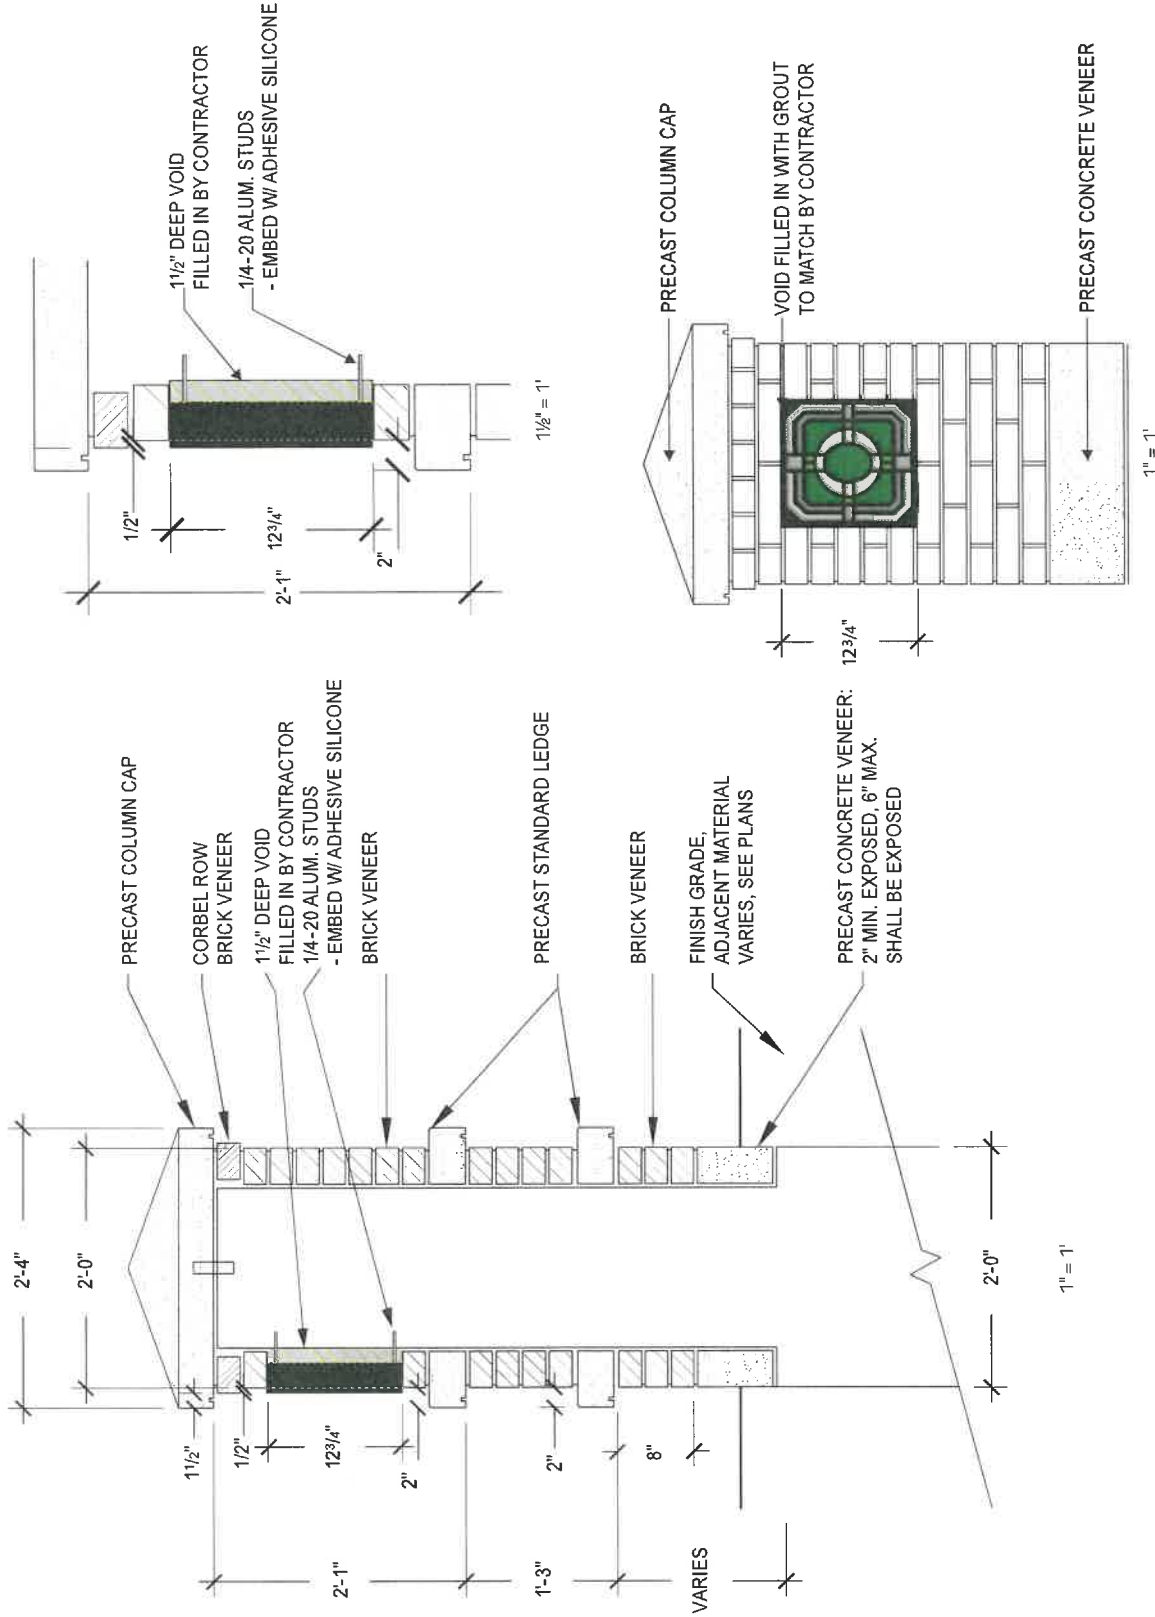

PROJECT:



LaGrange Rd. & 167th,
Orland Park, IL

CUSTOMER APPROVAL:

DATE

AUTHORIZED SIGNATURE

REPRESENTATIVE Brian Newton

DRAWN BY Bill Marlow

DATE 9.07.16

SCALE as noted

SHEET NO. 2 of 2

WORK ORDER 76218

FILE NAME V3-76218

PRINT INFO

REVISIONS:

- 1 11.9.16 - installation (jp)
- 2 11.17.16 - installation details
- 3 1.4.17 - countersunk screws (jp)
- 4 4.06.17 - size
- 5
- 6
- 7

This sign is intended to be installed in accordance with the requirements of Article 600 of the National Electrical Code and/or other applicable local codes. This includes proper grounding and bonding of the sign.

BIDDER SUMMARY SHEET
ITB 21-051
Monument Sign – 159th Street at Harlem Avenue

Business Name: V3 CONSTRUCTION GROUP, LTD.

Street Address: 7325 JANES AVENUE

City, State, Zip: WOODRIDGE, ILLNOIS 60517

Contact Name: MICHAEL FAMIGLIETTI, P.E.

Title: PRESIDENT

Phone: (630) 724-9200 Fax: (630) 724-9202

E-Mail address: mfamiglietti@v3co.com

Price Proposal

GRAND TOTAL BID PRICE \$ 67,985.00

AUTHORIZATION & SIGNATURE

Name of Authorized Signee: MICHAEL FAMIGLIETTI, P.E.

Signature of Authorized Signee:  _____

Title: PRESIDENT Date: 09/23/2021

 **ORLAND PARK**
CERTIFICATE OF COMPLIANCE

Bidders shall complete this Certificate of Compliance. Failure to comply with all submission requirements may result in a determination that the Bidder is not responsible.

The undersigned MICHAEL FAMIGLIETTI, P.E.,
(Enter Name of Person Making Certification)

as PRESIDENT
(Enter Title of Person Making Certification)

and on behalf of V3 CONSTRUCTION GROUP, LTD.,
(Enter Name of Business Organization)

certifies that Bidder is:

1) **A BUSINESS ORGANIZATION:** Yes [] No []

Federal Employer I.D. #: 36-4152156
(or Social Security # if a sole proprietor or individual)

The form of business organization of the Bidder is (*check one*):

- Sole Proprietor
- Independent Contractor (*Individual*)
- Partnership
- LLC
- Corporation ILLINOIS MARCH 25TH, 1997
(State of Incorporation) (Date of Incorporation)

2) **AUTHORIZED TO DO BUSINESS IN ILLINOIS:** Yes No []

The Bidder is authorized to do business in the State of Illinois.

3) **ELIGIBLE TO ENTER INTO PUBLIC CONTRACTS:** Yes No []

The Bidder is eligible to enter into public contracts, and is not barred from contracting with any unit of state or local government as a result of a violation of either Section 33E-3, or 33E-4 of the Illinois Criminal Code, or of any similar offense of "bid-rigging" or "bid-rotating" of any state or of the United States.

4) **SEXUAL HARASSMENT POLICY COMPLIANT:** Yes No []

Please be advised that Public Act 87-1257, effective July 1, 1993, 775 ILCS 5/2-105 (A) has been amended to provide that every party to a public contract must have a written sexual harassment policy in place in full compliance with 775 ILCS 5/2-105 (A) (4) and includes, at a

minimum, the following information:

(I) the illegality of sexual harassment; (II) the definition of sexual harassment under State law; (III) a description of sexual harassment, utilizing examples; (IV) the vendor's internal complaint process including penalties; (V) the legal recourse, investigative and complaint process available through the Department of Human Rights (the "Department") and the Human Rights Commission (the "Commission"); (VI) directions on how to contact the Department and Commission; and (VII) protection against retaliation as provided by Section 6-101 of the Act. (Illinois Human Rights Act). (emphasis added). Pursuant to 775 ILCS 5/1-103 (M) (2002), a "public contract" includes "...every contract to which the State, any of its political subdivisions or any municipal corporation is a party."

5) **EQUAL EMPLOYMENT OPPORTUNITY COMPLIANT:** Yes No

During the performance of this Project, Bidder agrees to comply with the "Illinois Human Rights Act", 775 ILCS Title 5 and the Rules and Regulations of the Illinois Department of Human Rights published at 44 Illinois Administrative Code Section 750, et seq.

The Bidder shall:

(I) not discriminate against any employee or applicant for employment because of race, color, religion, sex, marital status, national origin or ancestry, age, or physical or mental handicap unrelated to ability, or an unfavorable discharge from military service; (II) examine all job classifications to determine if minority persons or women are underutilized and will take appropriate affirmative action to rectify any such underutilization; (III) ensure all solicitations or advertisements for employees placed by it or on its behalf, it will state that all applicants will be afforded equal opportunity without discrimination because of race, color, religion, sex, marital status, national origin or ancestry, age, or physical or mental handicap unrelated to ability, or an unfavorable discharge from military service; (IV) send to each labor organization or representative of workers with which it has or is bound by a collective bargaining or other agreement or understanding, a notice advising such labor organization or representative of the Vendor's obligations under the Illinois Human Rights Act and Department's Rules and Regulations for Public Contract; (V) submit reports as required by the Department's Rules and Regulations for Public Contracts, furnish all relevant information as may from time to time be requested by the Department or the contracting agency, and in all respects comply with the Illinois Human Rights Act and Department's Rules and Regulations for Public Contracts; (VI) permit access to all relevant books, records, accounts and work sites by personnel of the contracting agency and Department for purposes of investigation to ascertain compliance with the Illinois Human Rights Act and Department's Rules and Regulations for Public Contracts; and (VII) include verbatim or by reference the provisions of this Equal Employment Opportunity Clause in every subcontract it awards under which any portion of this Agreement obligations are undertaken or assumed, so that such provisions will be binding upon such subcontractor.

In the same manner as the other provisions of this Agreement, the Bidder will be liable for compliance with applicable provisions of this clause by such subcontractors; and further it will promptly notify the contracting agency and the Department in the event any subcontractor fails or refuses to comply therewith. In addition, the Bidder will not utilize any subcontractor declared by the Illinois Human Rights Department to be ineligible for contracts or subcontracts with the State of Illinois or any of its political subdivisions or municipal corporations.

Subcontract" means any agreement, arrangement or understanding, written or otherwise,

between the Bidder and any person under which any portion of the Bidder's obligations under one or more public contracts is performed, undertaken or assumed; the term "subcontract", however, shall not include any agreement, arrangement or understanding in which the parties stand in the relationship of an employer and an employee, or between a Bidder or other organization and its customers.

In the event of the Bidder's noncompliance with any provision of this Equal Employment Opportunity Clause, the Illinois Human Right Act, or the Rules and Regulations for Public Contracts of the Department of Human Rights the Bidder may be declared non-responsible and therefore ineligible for future contracts or subcontracts with the State of Illinois or any of its political subdivisions or municipal corporations, and this agreement may be canceled or avoided in whole or in part, and such other sanctions or penalties may be imposed or remedies involved as provided by statute or regulation.

6) **PREVAILING WAGE COMPLIANCE:** Yes No

In the manner and to the extent required by law, this bid is subject to the Illinois Prevailing Wage Act and to all laws governing the payment of wages to laborers, workers and mechanics of a Bidder or any subcontractor of a Bidder bound to this agreement who is performing services covered by this contract. If awarded the Contract, per 820 ILCS 130 et seq. as amended, Bidder shall pay not less than the prevailing hourly rate of wages, the generally prevailing rate of hourly wages for legal holiday and overtime work, and the prevailing hourly rate for welfare and other benefits as determined by the Illinois Department of Labor or the Village and as set forth in the schedule of prevailing wages for this contract to all laborers, workers and mechanics performing work under this contract (available at <https://www2.illinois.gov/idol/Laws-Rules/CONMED/Pages/Rates.aspx>).

The undersigned Bidder further stipulates and certifies that it has maintained a satisfactory record of Prevailing Wage Act compliance with no significant Prevailing Wage Act violations for the past three (3) years.

Certified Payroll. The Illinois Prevailing Wage Act requires any contractor and each subcontractor who participates in public works to file with the Illinois Department of Labor (IDOL) certified payroll for those calendar months during which work on a public works project has occurred. The Act requires certified payroll to be filed with IDOL no later than the 15th day of each calendar month for the immediately preceding month through the Illinois Prevailing Wage Portal—an electronic database IDOL has established for collecting and retaining certified payroll. The Portal may be accessed using this link: <https://www2.illinois.gov/idol/Laws-Rules/CONMED/Pages/certifiedtranscriptofpayroll.aspx>. The Village reserves the right to withhold payment due to Contractor until Contractor and its subcontractors display compliance with this provision of the Act.

7) **PARTICIPATION IN APPRENTICESHIP AND TRAINING PROGRAM:** Yes No

Bidder participates in apprenticeship and training programs applicable to the work to be performed on the project, which are approved by and registered with the United States Department of Labor's Office of Apprenticeship.

Name of A&T Program: LOCAL 150, LOCAL LABORERS UNION

Brief Description of Program: UNION APPRENTICESHIP PROGRAM

8) **TAX COMPLIANT:** Yes No

Bidder is current in the payment of any tax administered by the Illinois Department of Revenue, or if it is not: (a) it is contesting its liability for the tax or the amount of tax in accordance with procedures established by the appropriate Revenue Act; or (b) it has entered into an agreement with the Department of Revenue for payment of all taxes due and is currently in compliance with that agreement.

AUTHORIZATION & SIGNATURE:

I certify that I am authorized to execute this Certificate of Compliance on behalf of the Bidder set forth on the Bidder Summary Sheet, that I have personal knowledge of all the information set forth herein and that all statements, representations, that the bid is genuine and not collusive, and information provided in or with this Certificate are true and accurate.

The undersigned, having become familiar with the Project specified in this bid, proposes to provide and furnish all of the labor, materials, necessary tools, expendable equipment and all utility and transportation services necessary to perform and complete in a workmanlike manner all of the work required for the Project.

ACKNOWLEDGED AND AGREED TO:



Signature of Authorized Officer

MICHAEL FAMIGLIETTI, P.E.
Name of Authorized Officer

PRESIDENT
Title

09/23/2021
Date

REFERENCES

Provide three (3) references for which your organization has performed similar work.

Bidder's Name: V3 CONSTRUCTION GROUP, LTD.
(Enter Name of Business Organization)

1. ORGANIZATION Village of Downers Grove
ADDRESS 801 Burlington Avenue, Downers Grove, Illinois 60515
PHONE NUMBER 630.434.5500
CONTACT PERSON John Welch, jwelch@downers.us
YEAR OF PROJECT 2019

2. ORGANIZATION Village of Westmont
ADDRESS 31 W. Quincy Street, Westmont, IL 60559
PHONE NUMBER 847-897-6124
CONTACT PERSON Nicole Wrobel
YEAR OF PROJECT 2021

3. ORGANIZATION Wheaton Park District
ADDRESS 102 E Wesley Street, Wheaton, IL 60167
PHONE NUMBER 630-665-4710
CONTACT PERSON Rob Sperl - rsperl@wheatonparks.org
YEAR OF PROJECT 2017

 **ORLAND PARK**
INSURANCE REQUIREMENTS

WORKERS' COMPENSATION & EMPLOYER LIABILITY

Full Statutory Limits - Employers Liability
\$500,000 – Each Accident \$500,000 – Each Employee
\$500,000 – Policy Limit
Waiver of Subrogation in favor of the Village of Orland Park

AUTOMOBILE LIABILITY (ISO Form CA 0001)

\$1,000,000 – Combined Single Limit Per Occurrence
Bodily Injury & Property Damage

GENERAL LIABILITY (Occurrence basis) (ISO Form CG 0001)

\$1,000,000 – Combined Single Limit Per Occurrence
Bodily Injury & Property Damage
\$2,000,000 – General Aggregate Limit
\$1,000,000 – Personal & Advertising Injury
\$2,000,000 – Products/Completed Operations Aggregate
Additional Insured Endorsements: ISO CG 20 10 or CG 20 26 and
CG 20 01 Primary & Non-Contributory
Waiver of Subrogation in favor of the Village of Orland Park

PROFESSIONAL LIABILITY

\$1,000,000 Limit - Claims Made Form, Indicate Retroactive Date
Deductible not-to-exceed \$50,000 without prior written approval

UMBRELLA LIABILITY (Follow Form Policy)

\$2,000,000 – Each Occurrence \$2,000,000 – Aggregate
EXCESS MUST COVER: General Liability, Automobile Liability, Employers' Liability

UMBRELLA/EXCESS PROFESSIONAL LIABILITY

\$1,000,000 Limit – Claims Made Form, Indicate Retroactive Date
Deductible not-to-exceed \$50,000 without prior written approval

BUILDERS RISK

Completed Property Full Replacement Cost Limits -
Structures under construction

ENVIRONMENTAL IMPAIRMENT/POLLUTION LIABILITY

\$1,000,000 Limit for bodily injury, property damage and remediation costs
resulting from a pollution incident at, on or mitigating beyond the job site

CYBER LIABILITY

\$1,000,000 Limit per Data Breach for liability, notification, response,
credit monitoring service costs, and software/property damage

Any insurance policies providing the coverages required of the Consultant, excluding Professional Liability, shall be specifically endorsed to identify **"The Village of Orland Park, and their respective officers, trustees, directors, officials, employees, volunteers and agents as Additional Insureds on a primary/non-contributory basis with respect to all claims arising out of operations by or on behalf of the named insured."** The required Additional Insured coverage shall be provided on the Insurance Service Office (ISO) CG 20 10 or CG 20 26 endorsements or an endorsement at least as broad as the above noted endorsements as determined by the Village of Orland Park. Any Village of Orland Park insurance coverage shall be deemed to be on an excess

or contingent basis as confirmed by the required (ISO) CG 20 01 Additional Insured Primary & Non-Contributory Endorsement. The policies shall also contain a Waiver of Subrogation in favor of the Additional Insureds in regard to General Liability and Workers' Compensation coverage. The certificate of insurance shall also state this information on its face. Any insurance company providing coverage must hold an A-, VII rating according to Best's Key Rating Guide. Each insurance policy required shall have the Village of Orland Park expressly endorsed onto the policy as a Cancellation Notice Recipient. Should any of the policies be cancelled before the expiration date thereof, notice will be delivered in accordance with the policy provisions. Permitting the contractor, or any subcontractor, to proceed with any work prior to our receipt of the foregoing certificate and endorsements shall not be a waiver of the contractor's obligation to provide all the above insurance.

Consultant agrees that prior to any commencement of work to furnish evidence of Insurance coverage providing for at minimum the coverages, endorsements and limits described above directly to the Village of Orland Park, Nicole Merced, Purchasing Coordinator, 14700 S. Ravinia Avenue, Orland Park, IL 60462. Failure to provide this evidence in the time frame specified and prior to beginning of work may result in the termination of the Village's relationship with the contractor.

ACCEPTED & AGREED THIS 23RD DAY OF SEPTEMBER, 20²¹

Signature



MICHAEL FAMIGLIETTI, P.E. PRESIDENT

Printed Name & Title

Authorized to execute agreements for:

V3 CONSTRUCTION GROUP, LTD.

Name of Company

Note: Sample Certificate of Insurance and Additional Insured Endorsement attached.



CERTIFICATE OF LIABILITY INSURANCE

DATE (MM/DD/YYYY)
10/12/2021

THIS CERTIFICATE IS ISSUED AS A MATTER OF INFORMATION ONLY AND CONFERS NO RIGHTS UPON THE CERTIFICATE HOLDER. THIS CERTIFICATE DOES NOT AFFIRMATIVELY OR NEGATIVELY AMEND, EXTEND OR ALTER THE COVERAGE AFFORDED BY THE POLICIES BELOW. THIS CERTIFICATE OF INSURANCE DOES NOT CONSTITUTE A CONTRACT BETWEEN THE ISSUING INSURER(S), AUTHORIZED REPRESENTATIVE OR PRODUCER, AND THE CERTIFICATE HOLDER.

IMPORTANT: If the certificate holder is an ADDITIONAL INSURED, the policy(ies) must have ADDITIONAL INSURED provisions or be endorsed. If SUBROGATION IS WAIVED, subject to the terms and conditions of the policy, certain policies may require an endorsement. A statement on this certificate does not confer rights to the certificate holder in lieu of such endorsement(s).

PRODUCER DSP Insurance 1900 E. Golf Road Suite 650 Schaumburg IL 60173	CONTACT NAME: John Adams PHONE (A/C No, Ext): (847) 934-6100 E-MAIL ADDRESS: jmilller@dspins.com	FAX (A/C No): (847) 934-6186
	INSURER(S) AFFORDING COVERAGE	
INSURED V3 Construction Group, Ltd., V3 Construction Trades Ltd. 7325 Janes Avenue, Suite 100 Woodridge IL 60517	(630) 724-9200	
	INSURER A: Continental Insurance Co.	NAIC # 35289
	INSURER B: National Fire Insurance Compan	20478
	INSURER C: Continental Casualty Company	20443
	INSURER D: INSURER E: INSURER F:	

COVERAGES **CERTIFICATE NUMBER:** Cert ID 31855 **REVISION NUMBER:**


THIS IS TO CERTIFY THAT THE POLICIES OF INSURANCE LISTED BELOW HAVE BEEN ISSUED TO THE INSURED NAMED ABOVE FOR THE POLICY PERIOD INDICATED. NOTWITHSTANDING ANY REQUIREMENT, TERM OR CONDITION OF ANY CONTRACT OR OTHER DOCUMENT WITH RESPECT TO WHICH THIS CERTIFICATE MAY BE ISSUED OR MAY PERTAIN, THE INSURANCE AFFORDED BY THE POLICIES DESCRIBED HEREIN IS SUBJECT TO ALL THE TERMS, EXCLUSIONS AND CONDITIONS OF SUCH POLICIES. LIMITS SHOWN MAY HAVE BEEN REDUCED BY PAID CLAIMS.

INSR LTR	TYPE OF INSURANCE	ADDL SUBR INSD WVD	POLICY NUMBER	POLICY EFF (MM/DD/YYYY)	POLICY EXP (MM/DD/YYYY)	LIMITS
B	<input checked="" type="checkbox"/> COMMERCIAL GENERAL LIABILITY <input type="checkbox"/> CLAIMS-MADE <input checked="" type="checkbox"/> OCCUR <input checked="" type="checkbox"/> Contractual Liab <input checked="" type="checkbox"/> XCU Included GEN'L AGGREGATE LIMIT APPLIES PER: <input type="checkbox"/> POLICY <input checked="" type="checkbox"/> PRO-JECT <input type="checkbox"/> LOC <input checked="" type="checkbox"/> OTHER: Also Per Location		7011433081	10/26/2020	10/26/2021	EACH OCCURRENCE \$ 2,000,000 DAMAGE TO RENTED PREMISES (Ea occurrence) \$ 500,000 MED EXP (Any one person) \$ 15,000 PERSONAL & ADV INJURY \$ 2,000,000 GENERAL AGGREGATE \$ 4,000,000 PRODUCTS - COMP/OP AGG \$ 4,000,000 \$
B	AUTOMOBILE LIABILITY <input checked="" type="checkbox"/> ANY AUTO <input type="checkbox"/> OWNED AUTOS ONLY <input type="checkbox"/> SCHEDULED AUTOS <input checked="" type="checkbox"/> HIRED AUTOS ONLY <input checked="" type="checkbox"/> NON-OWNED AUTOS ONLY		7011497511	10/26/2020	10/26/2021	COMBINED SINGLE LIMIT (Ea accident) \$ 1,000,000 BODILY INJURY (Per person) \$ BODILY INJURY (Per accident) \$ PROPERTY DAMAGE (Per accident) \$ \$
A	<input checked="" type="checkbox"/> UMBRELLA LIAB <input checked="" type="checkbox"/> OCCUR <input checked="" type="checkbox"/> EXCESS LIAB <input type="checkbox"/> CLAIMS-MADE DED <input checked="" type="checkbox"/> RETENTION \$ 10,000		7011433050	10/26/2020	10/26/2021	EACH OCCURRENCE \$ 10,000,000 AGGREGATE \$ 10,000,000 Crisis Mgmt \$ 300,000
C	WORKERS COMPENSATION AND EMPLOYERS' LIABILITY ANY PROPRIETOR/PARTNER/EXECUTIVE OFFICER/MEMBER EXCLUDED? (Mandatory in NH) <input type="checkbox"/> Y/N If yes, describe under DESCRIPTION OF OPERATIONS below <input checked="" type="checkbox"/> N/A		7011433064	10/26/2020	10/26/2021	<input checked="" type="checkbox"/> PER STATUTE <input type="checkbox"/> OTH-ER E.L. EACH ACCIDENT \$ 1,000,000 E.L. DISEASE - EA EMPLOYEE \$ 1,000,000 E.L. DISEASE - POLICY LIMIT \$ 1,000,000 \$ \$

DESCRIPTION OF OPERATIONS / LOCATIONS / VEHICLES (ACORD 101, Additional Remarks Schedule, may be attached if more space is required)
RE: Project: Monument Sign - 159th Street at Harlem Avenue

The Village of Orland Park, its officers, officials, employees, agents and volunteers are included as an Additional Insured on a Primary and Non-contributory basis with respect to General Liability, Automobile Liability and Umbrella Liability when required by written contract.

Waiver of Subrogation applies to the Additional Insured on the General Liability, Automobile Liability and Umbrella Liability when required by written contract.

CERTIFICATE HOLDER Village of Orland Park 14700 South Ravinia Avenue Orland Park IL 60462	CANCELLATION SHOULD ANY OF THE ABOVE DESCRIBED POLICIES BE CANCELLED BEFORE THE EXPIRATION DATE THEREOF, NOTICE WILL BE DELIVERED IN ACCORDANCE WITH THE POLICY PROVISIONS. AUTHORIZED REPRESENTATIVE 
---	---

DESCRIPTION OF OPERATIONS SECTION CONTINUED

DATE
10/12/2021

CERTIFICATE HOLDER:

Village of Orland Park
14700 South Ravinia Avenue
Orland Park IL 60462

INSURED:

V3 Construction Group, Ltd.,
V3 Construction Trades Ltd.
7325 Janes Avenue, Suite 100
Woodridge IL 60517

DESCRIPTION OF OPERATIONS CONTINUED:

30 day notice of cancellation provided to the Certificate Holder according to policy terms, conditions and exclusions.



Blanket Additional Insured - Owners, Lessees or Contractors - with Products-Completed Operations Coverage Endorsement

This endorsement modifies insurance provided under the following:

COMMERCIAL GENERAL LIABILITY COVERAGE PART

It is understood and agreed as follows:

- I. **WHO IS AN INSURED** is amended to include as an **Insured** any person or organization whom you are required by **written contract** to add as an additional insured on this **coverage part**, but only with respect to liability for **bodily injury, property damage or personal and advertising injury** caused in whole or in part by your acts or omissions, or the acts or omissions of those acting on your behalf:
 - A. in the performance of your ongoing operations subject to such **written contract**; or
 - B. in the performance of **your work** subject to such **written contract**, but only with respect to **bodily injury or property damage** included in the **products-completed operations hazard**, and only if:
 1. the **written contract** requires you to provide the additional insured such coverage; and
 2. this **coverage part** provides such coverage.
- II. But if the **written contract** requires:
 - A. additional insured coverage under the 11-85 edition, 10-93 edition, or 10-01 edition of CG2010, or under the 10-01 edition of CG2037; or
 - B. additional insured coverage with "arising out of" language; or
 - C. additional insured coverage to the greatest extent permissible by law;then paragraph I. above is deleted in its entirety and replaced by the following:

WHO IS AN INSURED is amended to include as an **Insured** any person or organization whom you are required by **written contract** to add as an additional insured on this **coverage part**, but only with respect to liability for **bodily injury, property damage or personal and advertising injury** arising out of **your work** that is subject to such **written contract**.
- III. Subject always to the terms and conditions of this policy, including the limits of insurance, the Insurer will not provide such additional insured with:
 - A. coverage broader than required by the **written contract**; or
 - B. a higher limit of insurance than required by the **written contract**.
- IV. The insurance granted by this endorsement to the additional insured does not apply to **bodily injury, property damage, or personal and advertising injury** arising out of:
 - A. the rendering of, or the failure to render, any professional architectural, engineering, or surveying services, including:
 1. the preparing, approving, or failing to prepare or approve maps, shop drawings, opinions, reports, surveys, field orders, change orders or drawings and specifications; and
 2. supervisory, inspection, architectural or engineering activities; or
 - B. any premises or work for which the additional insured is specifically listed as an additional insured on another endorsement attached to this **coverage part**.



**Blanket Additional Insured - Owners, Lessees or
Contractors - with Products-Completed
Operations Coverage Endorsement**

V. Under **COMMERCIAL GENERAL LIABILITY CONDITIONS**, the Condition entitled **Other Insurance** is amended to add the following, which supersedes any provision to the contrary in this Condition or elsewhere in this **coverage part**:

Primary and Noncontributory Insurance

With respect to other insurance available to the additional insured under which the additional insured is a named insured, this insurance is primary to and will not seek contribution from such other insurance, provided that a **written contract** requires the insurance provided by this policy to be:

1. primary and non-contributing with other insurance available to the additional insured; or
2. primary and to not seek contribution from any other insurance available to the additional insured.

But except as specified above, this insurance will be excess of all other insurance available to the additional insured.

VI. Solely with respect to the insurance granted by this endorsement, the section entitled **COMMERCIAL GENERAL LIABILITY CONDITIONS** is amended as follows:

The Condition entitled **Duties In The Event of Occurrence, Offense, Claim or Suit** is amended with the addition of the following:

Any additional insured pursuant to this endorsement will as soon as practicable:

1. give the Insurer written notice of any **claim**, or any **occurrence** or offense which may result in a **claim**;
2. send the Insurer copies of all legal papers received, and otherwise cooperate with the Insurer in the investigation, defense, or settlement of the **claim**; and
3. make available any other insurance, and tender the defense and indemnity of any **claim** to any other insurer or self-insurer, whose policy or program applies to a loss that the Insurer covers under this **coverage part**. However, if the **written contract** requires this insurance to be primary and non-contributory, this paragraph 3. does not apply to insurance on which the additional insured is a named insured.

The Insurer has no duty to defend or indemnify an additional insured under this endorsement until the Insurer receives written notice of a **claim** from the additional insured.

VII. Solely with respect to the insurance granted by this endorsement, the section entitled **DEFINITIONS** is amended to add the following definition:

Written contract means a written contract or written agreement that requires you to make a person or organization an additional insured on this **coverage part**, provided the contract or agreement:

- A. is currently in effect or becomes effective during the term of this policy; and
- B. was executed prior to:
 1. the **bodily injury or property damage**; or
 2. the offense that caused the **personal and advertising injury**;for which the additional insured seeks coverage.

Any coverage granted by this endorsement shall apply solely to the extent permissible by law.



**Blanket Additional Insured - Owners, Lessees or
Contractors - with Products-Completed
Operations Coverage Endorsement**

All other terms and conditions of the Policy remain unchanged.

This endorsement, which forms a part of and is for attachment to the Policy issued by the designated Insurers, takes effect on the effective date of said Policy at the hour stated in said Policy, unless another effective date is shown below, and expires concurrently with said Policy.



Contractors' General Liability Extension Endorsement

B. Paragraph 1.d. is amended to delete the limit of \$250 shown for daily loss of earnings and replace it with a \$1,000. limit.

24. UNINTENTIONAL FAILURE TO DISCLOSE HAZARDS

If the **Named Insured** unintentionally fails to disclose all existing hazards at the inception date of the **Named Insured's Coverage Part**, the Insurer will not deny coverage under this **Coverage Part** because of such failure.

25. WAIVER OF SUBROGATION - BLANKET

Under **CONDITIONS**, the condition entitled **Transfer Of Rights Of Recovery Against Others To Us** is amended to add the following:

The Insurer waives any right of recovery the Insurer may have against any person or organization because of payments the Insurer makes for injury or damage arising out of:

1. the **Named Insured's** ongoing operations; or
2. **your work** included in the **products-completed operations hazard**.

However, this waiver applies only when the **Named Insured** has agreed in writing to waive such rights of recovery in a written contract or written agreement, and only if such contract or agreement:

1. is in effect or becomes effective during the term of this **Coverage Part**; and
2. was executed prior to the **bodily injury, property damage or personal and advertising injury** giving rise to the **claim**.

26. WRAP-UP EXTENSION: OCIP, CCIP, OR CONSOLIDATED (WRAP-UP) INSURANCE PROGRAMS

Note: The following provision does not apply to any public construction project in the state of Oklahoma, nor to any construction project in the state of Alaska, that is not permitted to be insured under a **consolidated (wrap-up) insurance program** by applicable state statute or regulation.

If the endorsement **EXCLUSION – CONSTRUCTION WRAP-UP** is attached to this policy, or another exclusionary endorsement pertaining to Owner Controlled Insurance Programs (O.C.I.P.) or Contractor Controlled Insurance Programs (C.C.I.P.) is attached, then the following changes apply:

A. The following wording is added to the above-referenced endorsement:

With respect to a **consolidated (wrap-up) insurance program** project in which the **Named Insured** is or was involved, this exclusion does not apply to those sums the **Named Insured** become legally obligated to pay as **damages** because of:

1. **Bodily injury, property damage, or personal or advertising injury** that occurs during the **Named Insured's** ongoing operations at the project, or during such operations of anyone acting on the **Named Insured's** behalf; nor
2. **Bodily injury or property damage** included within the **products-completed operations hazard** that arises out of those portions of the project that are not **residential structures**.

B. Condition 4. **Other Insurance** is amended to add the following subparagraph 4.b.(1)(c):

This insurance is excess over:

(c) Any of the other insurance whether primary, excess, contingent or any other basis that is insurance available to the **Named Insured** as a result of the **Named Insured** being a participant in a



THIS ENDORSEMENT CHANGES THE POLICY. PLEASE READ IT CAREFULLY.
CONTRACTORS EXTENDED COVERAGE ENDORSEMENT
- BUSINESS AUTO PLUS -

This endorsement modifies insurance provided under the following:

BUSINESS AUTO COVERAGE FORM

I. LIABILITY COVERAGE

A. Who Is An Insured

The following is added to **Section II, Paragraph A.1., Who Is An Insured:**

1. a. Any incorporated entity of which the Named Insured owns a majority of the voting stock on the date of inception of this Coverage Form; provided that,
 - b. The insurance afforded by this provision **A.1.** does not apply to any such entity that is an "insured" under any other liability "policy" providing "auto" coverage.
2. Any organization you newly acquire or form, other than a limited liability company, partnership or joint venture, and over which you maintain majority ownership interest.

The insurance afforded by this provision **A.2.:**

- a. Is effective on the acquisition or formation date, and is afforded only until the end of the policy period of this Coverage Form, or the next anniversary of its inception date, whichever is earlier.
- b. Does not apply to:
 - (1) "Bodily injury" or "property damage" caused by an "accident" that occurred before you acquired or formed the organization; or
 - (2) Any such organization that is an "insured" under any other liability "policy" providing "auto" coverage.

- | |
|--|
| <ol style="list-style-type: none">3. Any person or organization that you are required by a written contract to name as an additional insured is an "insured" but only with respect to their legal liability for acts or omissions of a person, who qualifies as an "insured" under Section II – Who Is An Insured and for whom Liability Coverage is afforded under this policy. If required by written contract, this insurance will be primary and non-contributory to insurance on which the additional insured is a Named Insured. |
|--|

4. An "employee" of yours is an "insured" while operating an "auto" hired or rented under a contract or agreement in that "employee's" name, with your permission, while performing duties related to the conduct of your business.

"Policy," as used in this provision **A. Who Is An Insured**, includes those policies that were in force on the inception date of this Coverage Form but:

1. Which are no longer in force; or
2. Whose limits have been exhausted.

B. Bail Bonds and Loss of Earnings

Section II, Paragraphs A.2. (2) and A.2. (4) are revised as follows:

1. In **a.(2)**, the limit for the cost of bail bonds is changed from \$2,000 to \$5,000; and
2. In **a.(4)**, the limit for the loss of earnings is changed from \$250 to \$500 a day.



C. Fellow Employee

Section II, Paragraph B.5 does not apply.

Such coverage as is afforded by this provision C. is excess over any other collectible insurance.

II. PHYSICAL DAMAGE COVERAGE

A. Glass Breakage – Hitting A Bird Or Animal – Falling Objects Or Missiles

The following is added to **Section III, Paragraph A.3.:**

With respect to any covered "auto," any deductible shown in the Declarations will not apply to glass breakage if such glass is repaired, in a manner acceptable to us, rather than replaced.

B. Transportation Expenses

Section III, Paragraph A.4.a. is revised, with respect to transportation expense incurred by you, to provide:

- a. \$60 per day, in lieu of \$20; subject to
- b. \$1,800 maximum, in lieu of \$600.

C. Loss of Use Expenses

Section III, Paragraph A.4.b. is revised, with respect to loss of use expenses incurred by you, to provide:

- a. \$1,000 maximum, in lieu of \$600.

D. Hired "Autos"

The following is added to **Section III, Paragraph A.:**

5. Hired "Autos"

If Physical Damage coverage is provided under this policy, and such coverage does not extend to Hired Autos, then Physical Damage coverage is extended to:

- a. Any covered "auto" you lease, hire, rent or borrow without a driver; and
- b. Any covered "auto" hired or rented by your "employee" without a driver, under a contract in that individual "employee's" name, with your permission, while performing duties related to the conduct of your business.
- c. The most we will pay for any one "accident" or "loss" is the actual cash value, cost of repair, cost of replacement or \$75,000, whichever is less, minus a \$500 deductible for each covered auto. No deductible applies to "loss" caused by fire or lightning.
- d. The physical damage coverage as is provided by this provision is equal to the physical damage coverage(s) provided on your owned "autos."
- e. Such physical damage coverage for hired "autos" will:
 - (1) Include loss of use, provided it is the consequence of an "accident" for which the Named Insured is legally liable, and as a result of which a monetary loss is sustained by the leasing or rental concern.
 - (2) Such coverage as is provided by this provision will be subject to a limit of \$750 per "accident."

E. Airbag Coverage

The following is added to **Section III, Paragraph B.3.:**

The accidental discharge of an airbag shall not be considered mechanical breakdown.

F. Electronic Equipment

Section III, Paragraphs B.4.c and B.4.d. are deleted and replaced by the following:

- c. Physical Damage Coverage on a covered "auto" also applies to "loss" to any permanently installed electronic equipment including its antennas and other accessories.



- d. A \$100 per occurrence deductible applies to the coverage provided by this provision.

G. Diminution In Value

The following is added to **Section III, Paragraph B.6.:**

Subject to the following, the "diminution in value" exclusion does not apply to:

- a. Any covered "auto" of the private passenger type you lease, hire, rent or borrow, without a driver for a period of 30 days or less, while performing duties related to the conduct of your business; and
- b. Any covered "auto" of the private passenger type hired or rented by your "employee" without a driver for a period of 30 days or less, under a contract in that individual "employee's" name, with your permission, while performing duties related to the conduct of your business.
- c. Such coverage as is provided by this provision is limited to a "diminution in value" loss arising directly out of accidental damage and not as a result of the failure to make repairs; faulty or incomplete maintenance or repairs; or the installation of substandard parts.
- d. The most we will pay for "loss" to a covered "auto" in any one accident is the lesser of:
 - (1) \$5,000; or
 - (2) 20% of the "auto's" actual cash value (ACV).

III. Drive Other Car Coverage – Executive Officers

The following is added to **Sections II and III:**

- 1. Any "auto" you don't own, hire or borrow is a covered "auto" for Liability Coverage while being used by, and for Physical Damage Coverage while in the care, custody or control of, any of your "executive officers," except:
 - a. An "auto" owned by that "executive officer" or a member of that person's household; or
 - b. An "auto" used by that "executive officer" while working in a business of selling, servicing, repairing or parking "autos."

Such Liability and/or Physical Damage Coverage as is afforded by this provision.

- (1) Equal to the greatest of those coverages afforded any covered "auto"; and
- (2) Excess over any other collectible insurance.

- 2. For purposes of this provision, "executive officer" means a person holding any of the officer positions created by your charter, constitution, by-laws or any other similar governing document, and, while a resident of the same household, includes that person's spouse.

Such "executive officers" are "insureds" while using a covered "auto" described in this provision.

IV. BUSINESS AUTO CONDITIONS

A. Duties In The Event Of Accident, Claim, Suit Or Loss

The following is added to **Section IV, Paragraph A.2.a.:**

- (4) Your "employees" may know of an "accident" or "loss." This will not mean that you have such knowledge, unless such "accident" or "loss" is known to you or if you are not an individual, to any of your executive officers or partners or your insurance manager.

The following is added to **Section IV, Paragraph A.2.b.:**

- (6) Your "employees" may know of documents received concerning a claim or "suit." This will not mean that you have such knowledge, unless receipt of such documents is known to you or if you are not an individual, to any of your executive officers or partners or your insurance manager.

B. Transfer Of Rights Of Recovery Against Others To Us

The following is added to **Section IV, Paragraph A.5. Transfer Of Rights Of Recovery Against Others To Us:**



We waive any right of recovery we may have, because of payments we make for injury or damage, against any person or organization for whom or which you are required by written contract or agreement to obtain this waiver from us.

This injury or damage must arise out of your activities under a contract with that person or organization.

You must agree to that requirement prior to an "accident" or "loss."

C. Concealment, Misrepresentation or Fraud

The following is added to **Section IV, Paragraph B.2.**:

Your failure to disclose all hazards existing on the date of inception of this Coverage Form shall not prejudice you with respect to the coverage afforded provided such failure or omission is not intentional.

D. Other Insurance

The following is added to **Section IV, Paragraph B.5.**:

Regardless of the provisions of Paragraphs **5.a.** and **5.d.** above, the coverage provided by this policy shall be on a primary non-contributory basis. This provision is applicable only when required by a written contract. That written contract must have been entered into prior to "Accident" or "Loss."

E. Policy Period, Coverage Territory

Section IV, Paragraph B. 7.(5).(a). is revised to provide:

- a. 45 days of coverage in lieu of 30 days.

V. DEFINITIONS

Section V. Paragraph C. is deleted and replaced by the following:

"Bodily injury" means bodily injury, sickness or disease sustained by a person, including mental anguish, mental injury or death resulting from any of these.



or organization which may be liable to the **Insured** because of injury or damage to which this insurance may also apply; and

- vi. will not voluntarily make a payment, except at its own cost, assume any obligation, or incur any expense, other than for first aid, without the Insurer's prior consent.

3. Cooperation

With respect to both **Coverage A - Excess Follow Form Liability** and **Coverage B - Umbrella Liability**, the **Named Insured** will cooperate with the Insurer in addressing all **claims** required to be reported to the Insurer in accordance with this paragraph **O. Notice of Claims/Crisis Management Event/Covered Accident**, and refuse, except solely at its own cost, to voluntarily, without the Insurer's approval, make any payment, admit liability, assume any obligation or incur any expense related thereto.

P. Notices

Any notices required to be given by an **Insured** shall be submitted in writing to the Insurer at the address set forth in the Declarations of this Policy.

Q. Other Insurance

If the **Insured** is entitled to be indemnified or otherwise insured in whole or in part for any **damages** or **defense costs** by any valid and collectible **other insurance** for which the **Insured** otherwise would have been indemnified or otherwise insured in whole or in part by this Policy, the limits of insurance specified in the Declarations of this Policy shall apply in excess of, and shall not contribute to a **claim, incident** or such event covered by such **other insurance**.

With respect to **Coverage A - Excess Follow Form Liability** only, if:

- a. the **Named Insured** has agreed in writing in a contract or agreement with a person or entity that this insurance would be primary and would not seek contribution from any other insurance available;
- b. **Underlying Insurance** includes that person or entity as an additional insured; and
- c. **Underlying Insurance** provides coverage on a primary and noncontributory basis as respects that person or entity;

then this insurance is primary to and will not seek contribution from any insurance policy where that person or entity is a named insured.

R. Premium

All premium charges under this Policy will be computed according to the Insurer's rules and rating plans that apply at the inception of the current **policy period**. Premium charges may be paid to the Insurer or its authorized representative.

S. In Rem Actions

A quasi *in rem* action against any vessel owned or operated by or for a **Named Insured**, or chartered by or for a **Named Insured**, will be treated in the same manner as though the action were *in personam* against the **Named Insured**.

T. Separation of Insureds

Except with respect to the limits of insurance, and any rights or duties specifically assigned in this Policy to the **First Named Insured**, this insurance applies:

1. as if each **Named Insured** were the only **Named Insured**; and
2. separately to each **Insured** against whom a **claim** is made.

U. Transfer of Interest

Form No: CNA75504XX (03-2015)

Policy Page: 21 of 32

Underwriting Company: The Continental Insurance Company, 151 N Franklin St, Chicago, IL 60606

Policy No: CUE 7011433050

Policy Effective Date: 10/26/2020

Policy Page: 32 of 55



Assignment of interest under this policy shall not bind the Insurer unless its consent is endorsed hereon.

V. Unintentional Omission

Based on Insurer's reliance on the **Named Insured's** representations as to existing hazards, if the **Named Insured** should unintentionally fail to disclose all such hazards at the effective date of this Policy, the Insurer will not deny coverage under this Policy because of such failure.

W. Waiver of Rights of Recovery

The Insurer waives any right of recovery it may have against any person or organization because of payments the Insurer makes under this Policy if the **Named Insured** has agreed in writing to waive such rights of recovery in a contract or agreement, and only if the contract or agreement:

1. is in effect or becomes effective during the **policy period**; and
2. was executed prior to loss.

VII. DEFINITIONS

For purposes of this Policy, words in bold face type, whether expressed in the singular or the plural, have the meaning set forth below.

Advertisement means a notice that is broadcast or published to the general public or specific market segments about the **Named Insured's** goods, products or services for the purpose of attracting customers or supporters. For the purposes of this definition:

- A. notices that are published include material placed on the Internet or on similar electronic means of communication; and
- B. regarding web-sites, only that part of a web-site that is about the **Named Insured's** goods, products or services for the purposes of attracting customers or supporters is considered an **advertisement**.

Aircraft means any machine or device that is capable of atmospheric flight.

Arbitration proceeding means a formal alternative dispute resolution proceeding or administrative hearing to which an **Insured** is required to submit by statute or court rule or to which an **Insured** has submitted with the Insurer's consent.

Asbestos means the mineral in any form whether or not the asbestos was at any time airborne as a fiber, particle or dust, contained in or formed a part of a product, structure or other real or personal property, carried on clothing, inhaled or ingested, or transmitted by any other means.

Authorized Insured means any **executive officer**, member of the **Named Insured's** risk management or in-house general counsel's office, or any **employee** authorized by the **Named Insured** to give or receive notice of a **claim**.

Auto means:

- A. a land motor vehicle, trailer or semitrailer designed for travel on public roads, including any attached machinery or equipment; or
- B. any other land vehicle that is subject to a compulsory or financial responsibility law or other motor vehicle insurance law where it is licensed or principally garaged.

However, **auto** does not include **mobile equipment**.

Bodily injury means bodily injury, sickness or disease sustained by a person, including death, humiliation, shock, mental anguish or mental injury sustained by that person at any time which results as a consequence of the bodily injury, sickness or disease.

Claim means a:

- A. **suit**; or



Workers Compensation And Employers Liability Insurance Policy Endorsement

WAIVER OF OUR RIGHT TO RECOVER FROM OTHERS ENDORSEMENT

We have the right to recover our payments from anyone liable for an injury covered by this policy. We will not enforce our right against the person or organization named in the Schedule. This agreement applies only to the extent that you perform work under a written contract that requires you to obtain this agreement from us.

This agreement shall not operate directly or indirectly to benefit anyone not named in the Schedule.

Schedule

Any Person or Organization on whose behalf you are required to obtain this waiver of our right to recover from under a written contract or agreement.

The premium charge for the endorsement is reflected in the Schedule of Operations.

All other terms and conditions of the policy remain unchanged.

This endorsement, which forms a part of and is for attachment to the policy issued by the designated Insurers, takes effect on the Policy Effective Date of said policy at the hour stated in said policy, unless another effective date (the Endorsement Effective Date) is shown below, and expires concurrently with said policy unless another expiration date is shown below.

Form No: WC 00 03 13 (04-1984)

Endorsement Effective Date:

Endorsement Expiration Date:

Endorsement No: 3; Page: 1 of 1

Underwriting Company: Continental Casualty Company, 151 N Franklin St, Chicago, IL 60606

Policy No: WC 7 11433064

Policy Effective Date: 10/26/2020

Policy Page: 30 of 45



CERTIFICATE OF LIABILITY INSURANCE

DATE (MM/DD/YYYY)
10/12/2021

THIS CERTIFICATE IS ISSUED AS A MATTER OF INFORMATION ONLY AND CONFERS NO RIGHTS UPON THE CERTIFICATE HOLDER. THIS CERTIFICATE DOES NOT AFFIRMATIVELY OR NEGATIVELY AMEND, EXTEND OR ALTER THE COVERAGE AFFORDED BY THE POLICIES BELOW. THIS CERTIFICATE OF INSURANCE DOES NOT CONSTITUTE A CONTRACT BETWEEN THE ISSUING INSURER(S), AUTHORIZED REPRESENTATIVE OR PRODUCER, AND THE CERTIFICATE HOLDER.

IMPORTANT: If the certificate holder is an ADDITIONAL INSURED, the policy(ies) must have ADDITIONAL INSURED provisions or be endorsed. If SUBROGATION IS WAIVED, subject to the terms and conditions of the policy, certain policies may require an endorsement. A statement on this certificate does not confer rights to the certificate holder in lieu of such endorsement(s).

PRODUCER DSP Insurance 1900 E. Golf Road Suite 650 Schaumburg IL 60173	<table border="1" style="width: 100%; border-collapse: collapse;"> <tr> <td>CONTACT NAME: John Adams</td> </tr> <tr> <td>PHONE (A/C No, Ext): (847) 934-6100</td> </tr> <tr> <td>FAX (A/C, No): (847) 934-6186</td> </tr> <tr> <td>E-MAIL ADDRESS: jmiller@dspins.com</td> </tr> <tr> <td style="text-align: center;">INSURER(S) AFFORDING COVERAGE</td> </tr> <tr> <td>INSURER A: Continental Insurance Co.</td> </tr> <tr> <td>INSURER B: National Fire Insurance Compan</td> </tr> <tr> <td>INSURER C: Continental Casualty Company</td> </tr> <tr> <td>INSURER D:</td> </tr> <tr> <td>INSURER E:</td> </tr> <tr> <td>INSURER F:</td> </tr> </table>	CONTACT NAME: John Adams	PHONE (A/C No, Ext): (847) 934-6100	FAX (A/C, No): (847) 934-6186	E-MAIL ADDRESS: jmiller@dspins.com	INSURER(S) AFFORDING COVERAGE	INSURER A: Continental Insurance Co.	INSURER B: National Fire Insurance Compan	INSURER C: Continental Casualty Company	INSURER D:	INSURER E:	INSURER F:
CONTACT NAME: John Adams												
PHONE (A/C No, Ext): (847) 934-6100												
FAX (A/C, No): (847) 934-6186												
E-MAIL ADDRESS: jmiller@dspins.com												
INSURER(S) AFFORDING COVERAGE												
INSURER A: Continental Insurance Co.												
INSURER B: National Fire Insurance Compan												
INSURER C: Continental Casualty Company												
INSURER D:												
INSURER E:												
INSURER F:												
INSURED V3 Construction Group, Ltd., V3 Construction Trades Ltd. 7325 Janes Avenue, Suite 100 Woodridge IL 60517	<table border="1" style="width: 100%; border-collapse: collapse;"> <tr> <td>NAIC#</td> </tr> <tr> <td>35289</td> </tr> <tr> <td>20478</td> </tr> <tr> <td>20443</td> </tr> <tr> <td></td> </tr> <tr> <td></td> </tr> <tr> <td></td> </tr> </table>	NAIC#	35289	20478	20443							
NAIC#												
35289												
20478												
20443												

COVERAGES **CERTIFICATE NUMBER: Cert ID 31855** **REVISION NUMBER:**

THIS IS TO CERTIFY THAT THE POLICIES OF INSURANCE LISTED BELOW HAVE BEEN ISSUED TO THE INSURED NAMED ABOVE FOR THE POLICY PERIOD INDICATED. NOTWITHSTANDING ANY REQUIREMENT, TERM OR CONDITION OF ANY CONTRACT OR OTHER DOCUMENT WITH RESPECT TO WHICH THIS CERTIFICATE MAY BE ISSUED OR MAY PERTAIN, THE INSURANCE AFFORDED BY THE POLICIES DESCRIBED HEREIN IS SUBJECT TO ALL THE TERMS, EXCLUSIONS AND CONDITIONS OF SUCH POLICIES. LIMITS SHOWN MAY HAVE BEEN REDUCED BY PAID CLAIMS.

INSR LTR	TYPE OF INSURANCE	ADDL INSD	SUBR WVD	POLICY NUMBER	POLICY EFF (MM/DD/YYYY)	POLICY EXP (MM/DD/YYYY)	LIMITS
B	<input checked="" type="checkbox"/> COMMERCIAL GENERAL LIABILITY <input type="checkbox"/> CLAIMS-MADE <input checked="" type="checkbox"/> OCCUR <input checked="" type="checkbox"/> Contractual Liab <input checked="" type="checkbox"/> XCU Included GEN'L AGGREGATE LIMIT APPLIES PER: <input type="checkbox"/> POLICY <input checked="" type="checkbox"/> PRO-JECT <input type="checkbox"/> LOC <input checked="" type="checkbox"/> OTHER: Also Per Location			7011433081	10/26/2020	10/26/2021	EACH OCCURRENCE \$ 2,000,000 DAMAGE TO RENTED PREMISES (Ea occurrence) \$ 500,000 MED EXP (Any one person) \$ 15,000 PERSONAL & ADV INJURY \$ 2,000,000 GENERAL AGGREGATE \$ 4,000,000 PRODUCTS - COMP/OP AGG \$ 4,000,000
B	AUTOMOBILE LIABILITY <input checked="" type="checkbox"/> ANY AUTO <input type="checkbox"/> OWNED AUTOS ONLY <input type="checkbox"/> SCHEDULED AUTOS <input checked="" type="checkbox"/> HIRED AUTOS ONLY <input checked="" type="checkbox"/> NON-OWNED AUTOS ONLY			7011497511	10/26/2020	10/26/2021	COMBINED SINGLE LIMIT (Ea accident) \$ 1,000,000 BODILY INJURY (Per person) \$ BODILY INJURY (Per accident) \$ PROPERTY DAMAGE (Per accident) \$
A	<input checked="" type="checkbox"/> UMBRELLA LIAB <input checked="" type="checkbox"/> OCCUR <input checked="" type="checkbox"/> EXCESS LIAB <input type="checkbox"/> CLAIMS-MADE DED <input checked="" type="checkbox"/> RETENTION \$ 10,000			7011433050	10/26/2020	10/26/2021	EACH OCCURRENCE \$ 10,000,000 AGGREGATE \$ 10,000,000 Crisis Mgmt \$ 300,000
C	WORKERS COMPENSATION AND EMPLOYERS' LIABILITY ANY PROPRIETOR/PARTNER/EXECUTIVE OFFICER/MEMBER EXCLUDED? (Mandatory in NH) If yes, describe under DESCRIPTION OF OPERATIONS below	Y/N	N/A	7011433064	10/26/2020	10/26/2021	<input checked="" type="checkbox"/> PER STATUTE <input type="checkbox"/> OTH-ER E.L. EACH ACCIDENT \$ 1,000,000 E.L. DISEASE - EA EMPLOYEE \$ 1,000,000 E.L. DISEASE - POLICY LIMIT \$ 1,000,000
							\$
							\$

DESCRIPTION OF OPERATIONS / LOCATIONS / VEHICLES (ACORD 101, Additional Remarks Schedule, may be attached if more space is required)
 RE: Project: Monument Sign - 159th Street at Harlem Avenue

The Village of Orland Park, its officers, officials, employees, agents and volunteers are included as an Additional Insured on a Primary and Non-contributory basis with respect to General Liability, Automobile Liability and Umbrella Liability when required by written contract.

Waiver of Subrogation applies to the Additional Insured on the General Liability, Automobile Liability and Umbrella Liability when required by written contract.

CERTIFICATE HOLDER Village of Orland Park 14700 South Ravinia Avenue Orland Park IL 60462	CANCELLATION SHOULD ANY OF THE ABOVE DESCRIBED POLICIES BE CANCELLED BEFORE THE EXPIRATION DATE THEREOF, NOTICE WILL BE DELIVERED IN ACCORDANCE WITH THE POLICY PROVISIONS. AUTHORIZED REPRESENTATIVE
---	--

DESCRIPTION OF OPERATIONS SECTION CONTINUED

DATE
10/12/2021

CERTIFICATE HOLDER:

Village of Orland Park
14700 South Ravinia Avenue
Orland Park IL 60462

INSURED:

V3 Construction Group, Ltd.,
V3 Construction Trades Ltd.
7325 Janes Avenue, Suite 100
Woodridge IL 60517

DESCRIPTION OF OPERATIONS CONTINUED:

30 day notice of cancellation provided to the Certificate Holder according to policy terms,
conditions and exclusions.



Blanket Additional Insured - Owners, Lessees or Contractors - with Products-Completed Operations Coverage Endorsement

This endorsement modifies insurance provided under the following:

COMMERCIAL GENERAL LIABILITY COVERAGE PART

It is understood and agreed as follows:

- I. **WHO IS AN INSURED** is amended to include as an **Insured** any person or organization whom you are required by **written contract** to add as an additional insured on this **coverage part**, but only with respect to liability for **bodily injury, property damage** or **personal and advertising injury** caused in whole or in part by your acts or omissions, or the acts or omissions of those acting on your behalf:
 - A. in the performance of your ongoing operations subject to such **written contract**; or
 - B. in the performance of **your work** subject to such **written contract**, but only with respect to **bodily injury** or **property damage** included in the **products-completed operations hazard**, and only if:
 1. the **written contract** requires you to provide the additional insured such coverage; and
 2. this **coverage part** provides such coverage.
- II. But if the **written contract** requires:
 - A. additional insured coverage under the 11-85 edition, 10-93 edition, or 10-01 edition of CG2010, or under the 10-01 edition of CG2037; or
 - B. additional insured coverage with "arising out of" language; or
 - C. additional insured coverage to the greatest extent permissible by law;then paragraph I. above is deleted in its entirety and replaced by the following:

WHO IS AN INSURED is amended to include as an **Insured** any person or organization whom you are required by **written contract** to add as an additional insured on this **coverage part**, but only with respect to liability for **bodily injury, property damage** or **personal and advertising injury** arising out of **your work** that is subject to such **written contract**.
- III. Subject always to the terms and conditions of this policy, including the limits of insurance, the Insurer will not provide such additional insured with:
 - A. coverage broader than required by the **written contract**; or
 - B. a higher limit of insurance than required by the **written contract**.
- IV. The insurance granted by this endorsement to the additional insured does not apply to **bodily injury, property damage**, or **personal and advertising injury** arising out of:
 - A. the rendering of, or the failure to render, any professional architectural, engineering, or surveying services, including:
 1. the preparing, approving, or failing to prepare or approve maps, shop drawings, opinions, reports, surveys, field orders, change orders or drawings and specifications; and
 2. supervisory, inspection, architectural or engineering activities; or
 - B. any premises or work for which the additional insured is specifically listed as an additional insured on another endorsement attached to this **coverage part**.



Blanket Additional Insured - Owners, Lessees or Contractors - with Products-Completed Operations Coverage Endorsement

- V. Under **COMMERCIAL GENERAL LIABILITY CONDITIONS**, the Condition entitled **Other Insurance** is amended to add the following, which supersedes any provision to the contrary in this Condition or elsewhere in this **coverage part**:

Primary and Noncontributory Insurance

With respect to other insurance available to the additional insured under which the additional insured is a named insured, this insurance is primary to and will not seek contribution from such other insurance, provided that a **written contract** requires the insurance provided by this policy to be:

1. primary and non-contributing with other insurance available to the additional insured; or
2. primary and to not seek contribution from any other insurance available to the additional insured.

But except as specified above, this insurance will be excess of all other insurance available to the additional insured.

- VI. Solely with respect to the insurance granted by this endorsement, the section entitled **COMMERCIAL GENERAL LIABILITY CONDITIONS** is amended as follows:

The Condition entitled **Duties In The Event of Occurrence, Offense, Claim or Suit** is amended with the addition of the following:

Any additional insured pursuant to this endorsement will as soon as practicable:

1. give the Insurer written notice of any **claim**, or any **occurrence** or offense which may result in a **claim**;
2. send the Insurer copies of all legal papers received, and otherwise cooperate with the Insurer in the investigation, defense, or settlement of the **claim**; and
3. make available any other insurance, and tender the defense and indemnity of any **claim** to any other insurer or self-insurer, whose policy or program applies to a loss that the Insurer covers under this **coverage part**. However, if the **written contract** requires this insurance to be primary and non-contributory, this paragraph 3. does not apply to insurance on which the additional insured is a named insured.

The Insurer has no duty to defend or indemnify an additional insured under this endorsement until the Insurer receives written notice of a **claim** from the additional insured.

- VII. Solely with respect to the insurance granted by this endorsement, the section entitled **DEFINITIONS** is amended to add the following definition:

Written contract means a written contract or written agreement that requires you to make a person or organization an additional insured on this **coverage part**, provided the contract or agreement:

- A. is currently in effect or becomes effective during the term of this policy; and
- B. was executed prior to:
 1. the **bodily injury** or **property damage**; or
 2. the offense that caused the **personal and advertising injury**;for which the additional insured seeks coverage.

Any coverage granted by this endorsement shall apply solely to the extent permissible by law.



**Blanket Additional Insured - Owners, Lessees or
Contractors - with Products-Completed
Operations Coverage Endorsement**

All other terms and conditions of the Policy remain unchanged.

This endorsement, which forms a part of and is for attachment to the Policy issued by the designated Insurers, takes effect on the effective date of said Policy at the hour stated in said Policy, unless another effective date is shown below, and expires concurrently with said Policy.

