

REVISION	BY


ARCHITECTURAL • ENVIRONMENTS
1020 W. Devon Ave, Elk Grove Village, Illinois 60007 (847) 985-1133

BUONA RESTAURANT
La Grange Rd and 131st Steet
Orland Park, IL

DRAWN	PM
CHECKED	PM
DATE	10/02/2010
SCALE	1"=20'-0"
SHEET NO.	10/06
SHEET	

C1.1

-- OF 21-- SHEETS

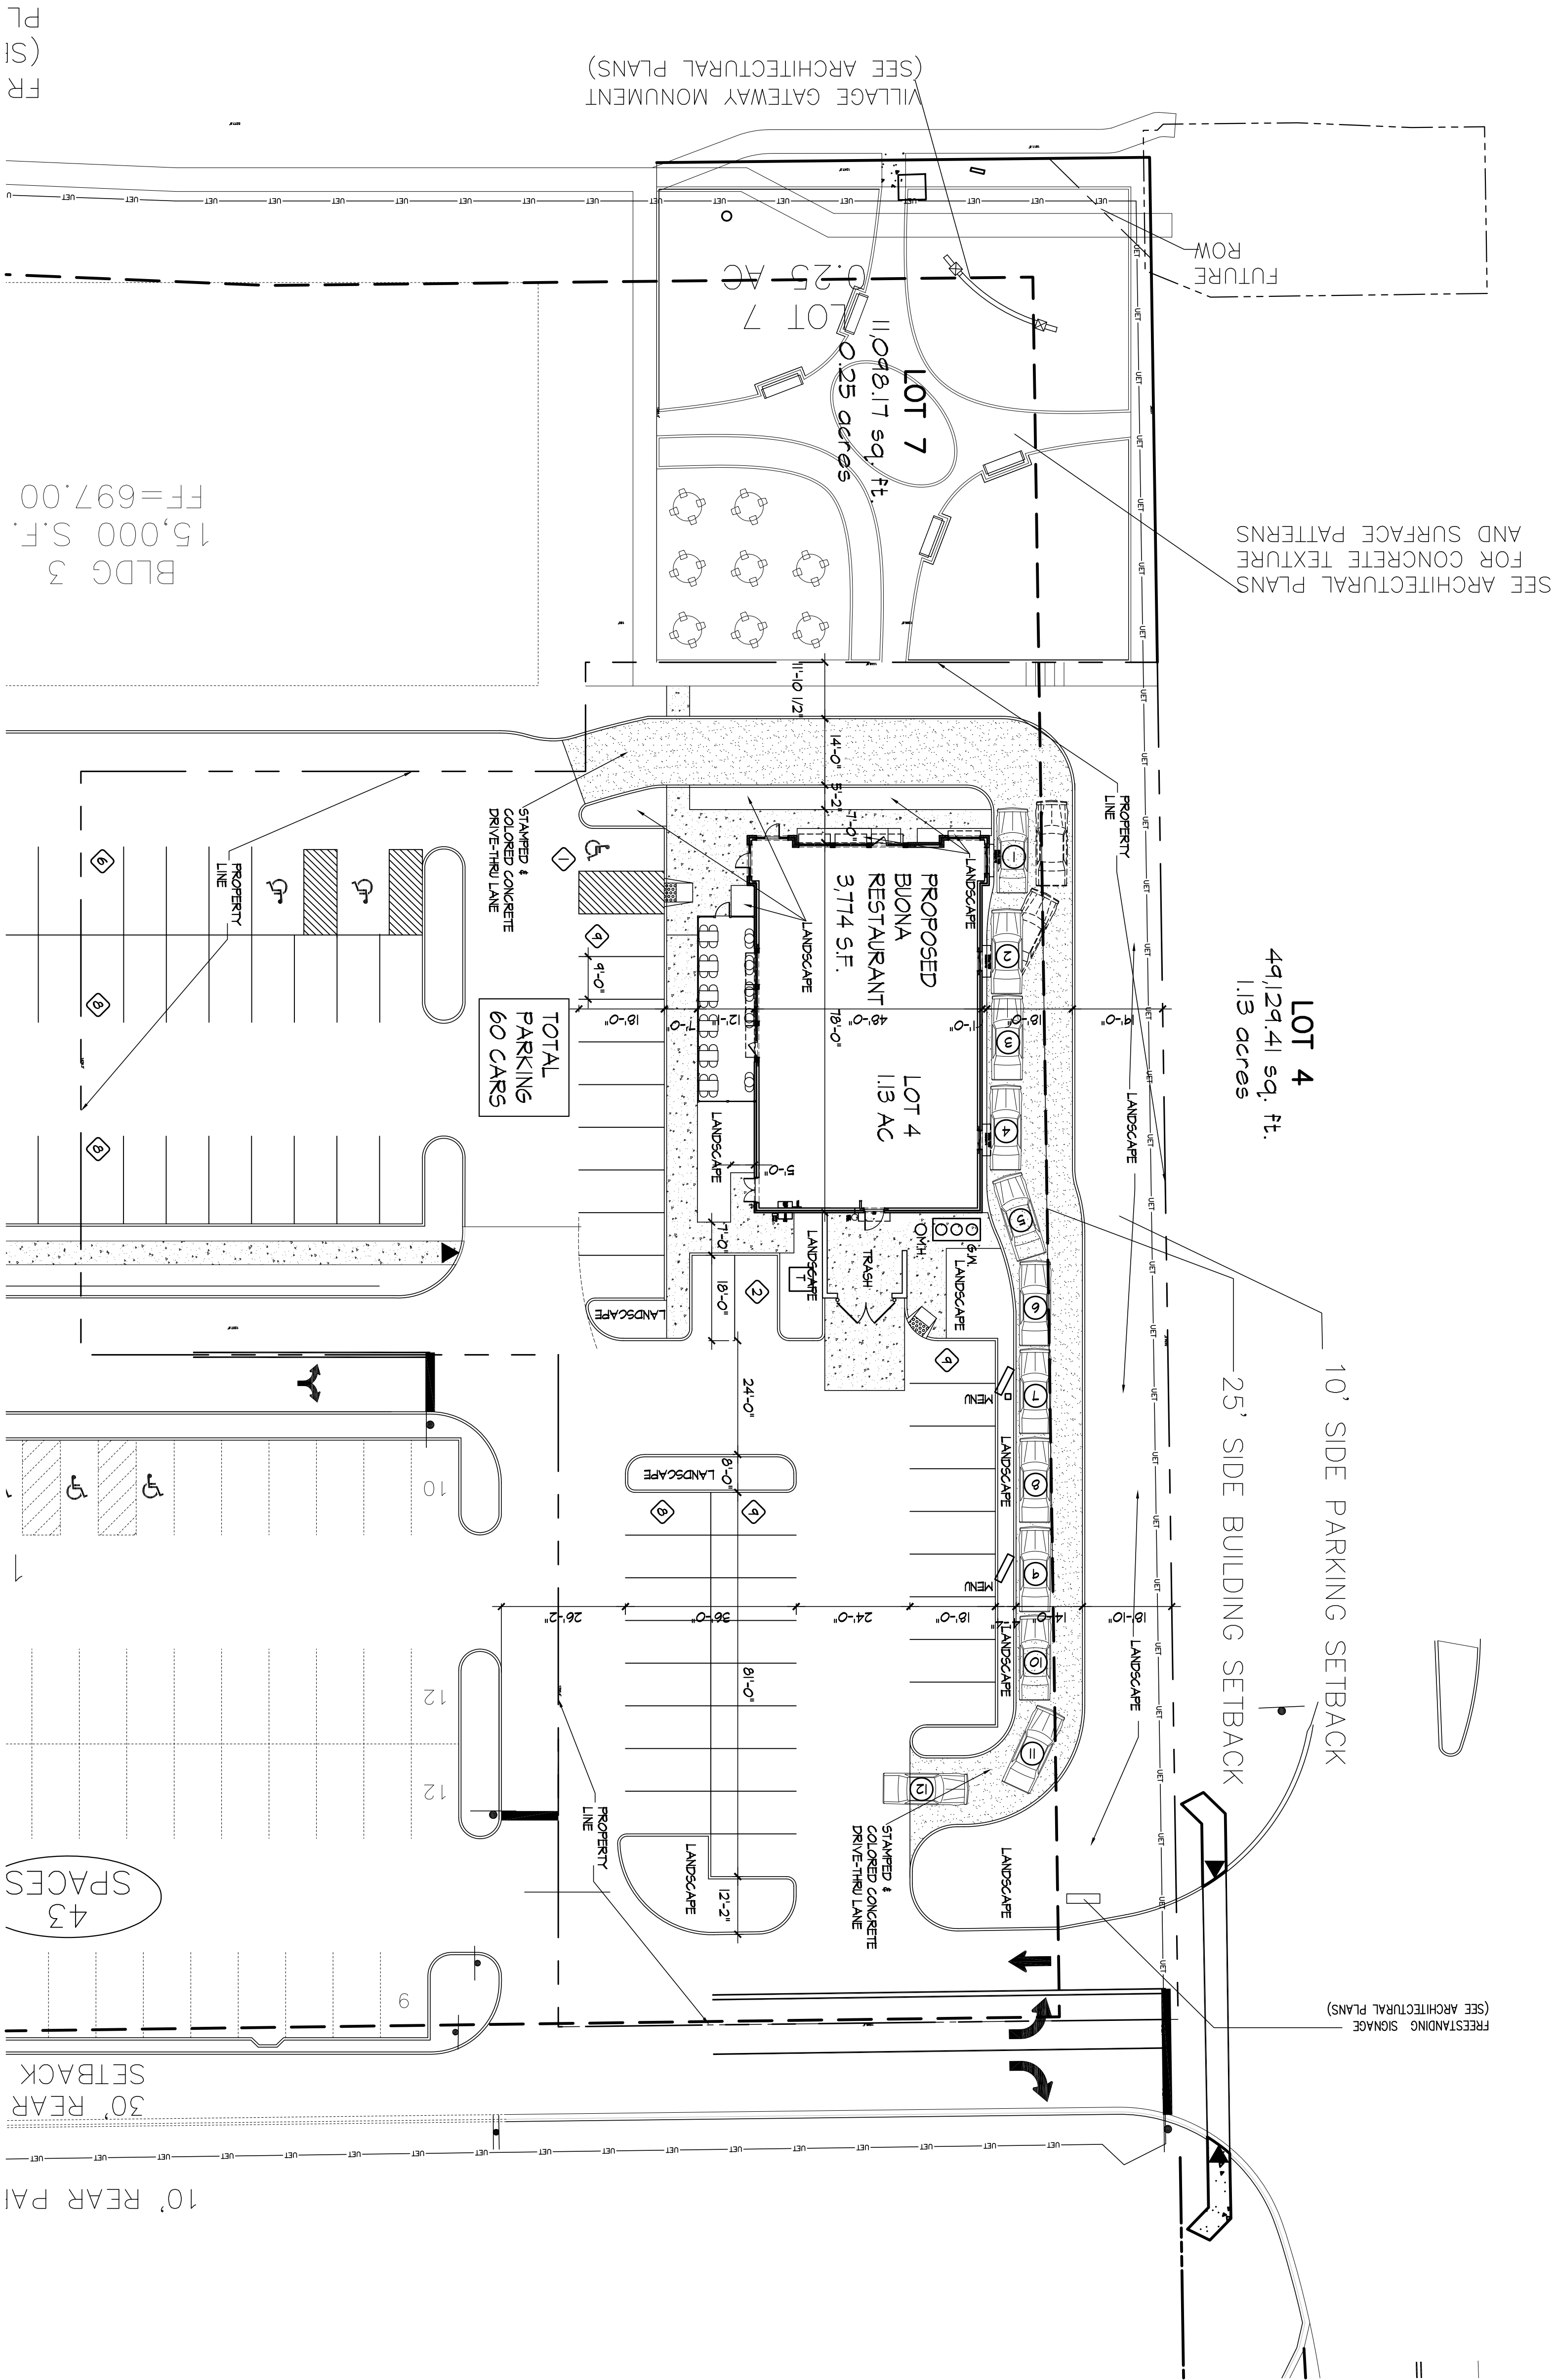

PROPOSED SITE PLAN
SCALE: 1"=20'-0"