
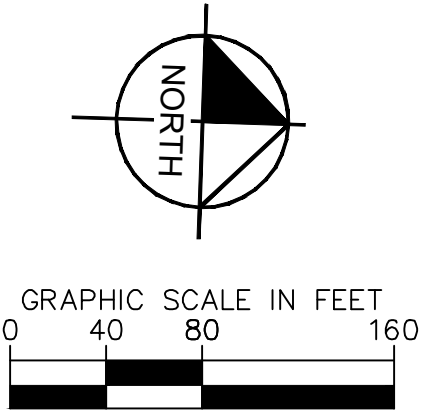


This document, together with the concepts and designs presented herein, is intended only for the specific purpose and client for which it was prepared. Reuse of and improper reliance on this document without written authorization and adaptation by Kimley-Horn and Associates, Inc. shall be without liability to Kimley-Horn and Associates, Inc.

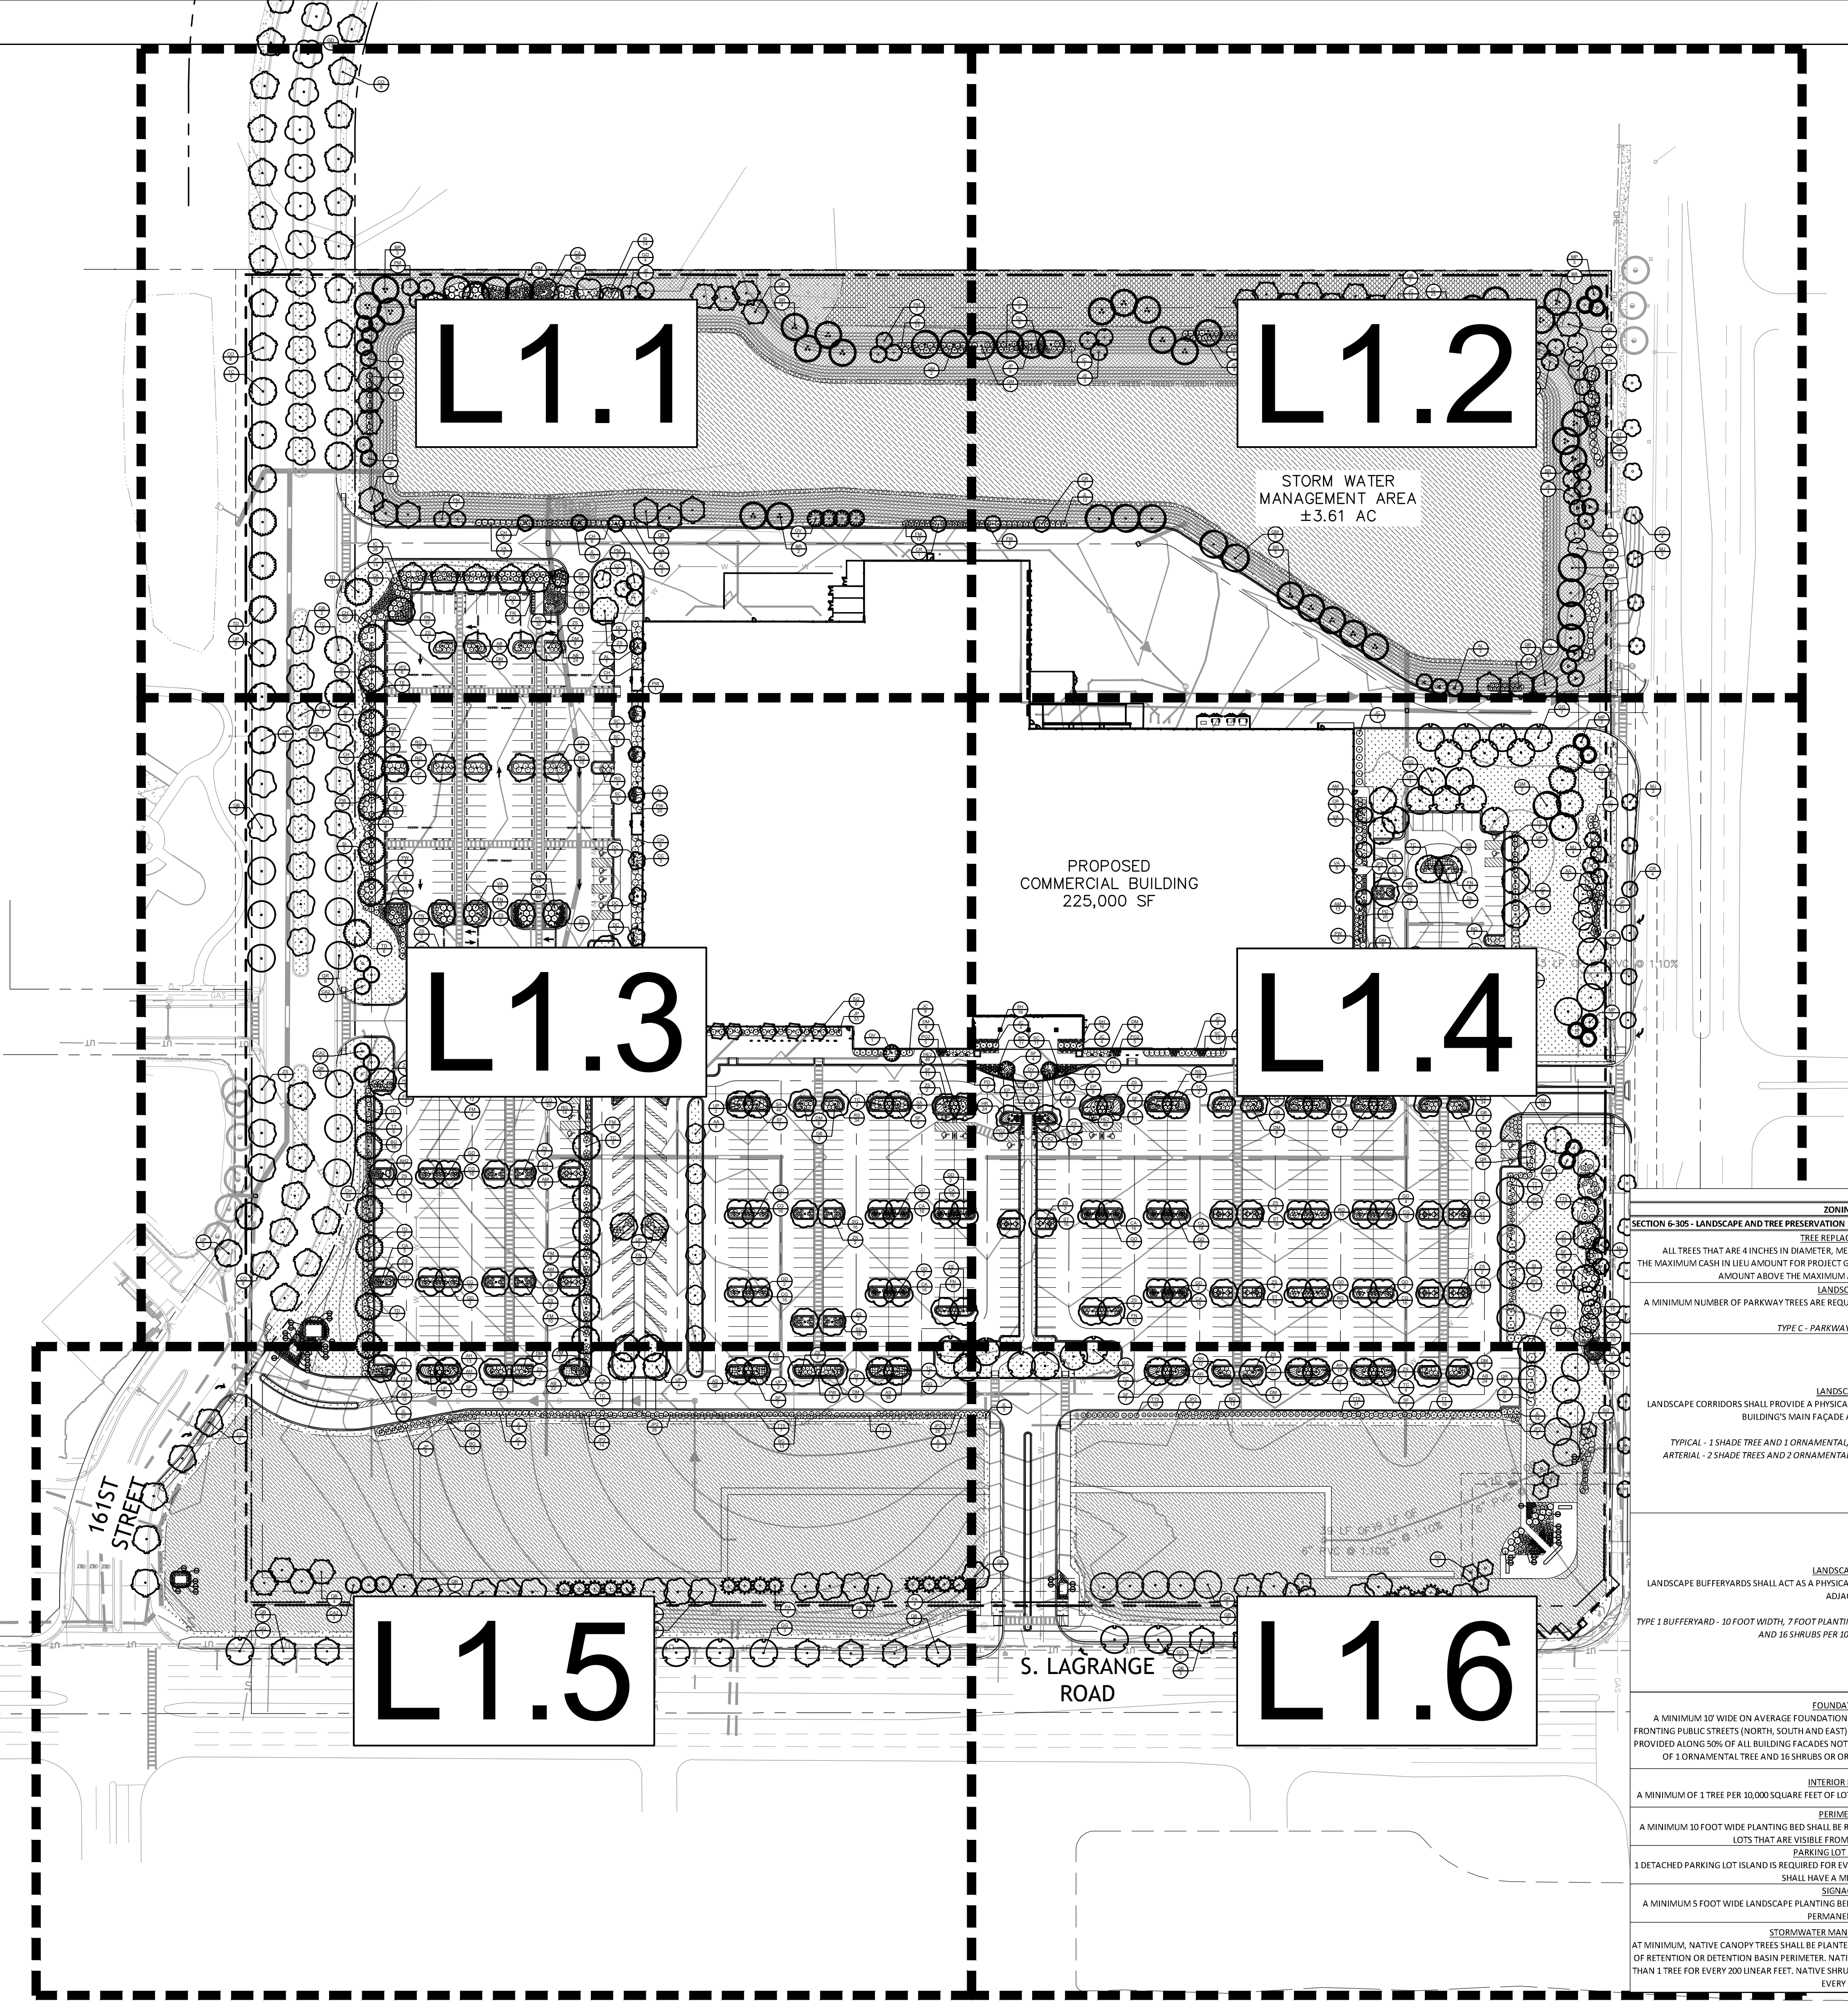

ORLAND PARK, IL - LANDSCAPE CODE REQUIREMENTS		
ZONING ORDINANCE	REQUIRED	PROPOSED
SECTION 6-305 - LANDSCAPE AND TREE PRESERVATION		
TREE REPLACEMENT STANDARDS: ALL TREES THAT ARE 4 INCHES IN DIAMETER, MEASURED 4 FEET FROM THE GROUND, SHALL BE REPLACED. THE MAXIMUM CASH IN LIEU AMOUNT FOR PROJECT GREATER THAN 10 ACRES IN AREA IS \$100,000, ANY CASH IN LIEU AMOUNT ABOVE THE MAXIMUM AMOUNT WILL BE WAIVED BY THE VILLAGE.	* SEE SHEETS TP1.0-TP2.0 FOR TREE PRESERVATION PLAN *	TOTAL SITE ACREAGE: 35.1 AC TOTAL FEE IN LIEU: \$127,050 \$100,000 FEE IN LIEU TO BE PROVIDED
LANDSCAPE PARKWAYS: A MINIMUM NUMBER OF PARKWAY TREES ARE REQUIRED PER LINEAL FEET OF FRONTAGE FOR ALL DEVELOPMENT.	PARKWAY TREES REQUIRED ALONG LA GRANGE ROAD, W 159TH STREET AND W 161ST STREET	PARKWAY TREES PLANTED 40 FEET O.C. PROVIDED ALONG LA GRANGE ROAD, W 159TH STREET AND W 161ST STREET
TYPE C - PARKWAY TREES 40 FEET ON CENTER		
LANDSCAPE CORRIDORS: LANDSCAPE CORRIDORS SHALL PROVIDE A PHYSICAL AND VISUAL CONNECTION BETWEEN THE PARKWAY AND A BUILDING'S MAIN FAÇADE AND FOUNDATION PLANTING AREA.	ARTERIAL CORRIDOR: LENGTH OF LA GRANGE ROAD = 1,362 LF 1,362 LF / 100 LF = 13.62 13.62 x 2 TREES = 27.24 27 SHADE TREES & 27 ORNAMENTAL/EVERGREEN TREES REQUIRED ALONG LA GRANGE ROAD	27 SHADE TREES, 9 ORNAMENTAL TREES AND 18 EVERGREEN TREES PROVIDED ALONG LA GRANGE ROAD
TYPICAL - 1 SHADE TREE AND 1 ORNAMENTAL/EVERGREEN TREE PER 100 FEET OF CORRIDOR LENGTH ARTERIAL - 2 SHADE TREES AND 2 ORNAMENTAL/EVERGREEN TREES PER 100 FEET OF CORRIDOR LENGTH	ARTERIAL CORRIDOR: LENGTH OF 159TH STREET = 997 LF 997 LF / 100 LF = 9.97 9.97 x 2 TREES = 19.94 20 SHADE TREES & 20 ORNAMENTAL/EVERGREEN TREES REQUIRED ALONG 159TH STREET	20 SHADE TREES AND 20 ORNAMENTAL TREES PROVIDED ALONG 159TH STREET
	TYPICAL CORRIDOR: LENGTH 161ST STREET = 1,265 LF 1,265 LF / 100 LF = 12.65 13 SHADE TREES & 13 ORNAMENTAL/EVERGREEN TREES REQUIRED ALONG 161ST STREET	13 CANOPY TREES, 6 ORNAMENTAL TREES AND 7 EVERGREEN TREES PROVIDED ALONG 161ST STREET
LANDSCAPE BUFFERYARDS: LANDSCAPE BUFFERYARDS SHALL ACT AS A PHYSICAL AND VISUAL EDGE BETWEEN THE SIDE AND REAR YARDS OF ADJACENT PARCELS.	TYPE 1 BUFFERYARD: NORTH PROPERTY LINE = 1,287 LF 1,287 LF / 100 LF = 12.87 12.87 x 3 SHADE TREES = 38.61 = 39 SHADE TREES REQUIRED 12.87 x 1 ORNAMENTAL/EVERGREEN TREE = 12.87 = 13 ORNAMENTAL/EVERGREEN TREES REQUIRED 12.87 x 16 SHRUBS = 205.92 = 206 SHRUBS REQUIRED	39 SHADE TREES, 9 ORNAMENTAL TREES, 4 EVERGREEN TREES AND 206 SHRUBS PROVIDED ALONG THE NORTH PROPERTY LINE
TYPE 1 BUFFERYARD - 10 FOOT WIDTH, 7 FOOT PLANTING BED AND 5 SHADE TREES, 1 ORNAMENTAL/EVERGREEN TREE AND 16 SHRUBS PER 100 FEET OF BUFFERYARD LENGTH	TYPE 1 BUFFERYARD: WEST PROPERTY LINE = 1,245.82 LF 1,245.82 LF / 100 LF = 12.46 12.46 x 3 SHADE TREES = 37.38 = 37 SHADE TREES REQUIRED 12.46 x 1 ORNAMENTAL/EVERGREEN TREE = 12.46 = 12 ORNAMENTAL/EVERGREEN TREES REQUIRED 12.46 x 16 SHRUBS = 199.36 = 199 SHRUBS REQUIRED	41 SHADE TREES, 9 EVERGREEN TREES AND 199 SHRUBS PROVIDED ALONG THE WEST PROPERTY LINE
FOUNDATION LANDSCAPE: A MINIMUM 10' WIDE ON AVERAGE FOUNDATION LANDSCAPE AREA ALONG 100% OF ALL BUILDING FAÇADES FRONTING PUBLIC STREETS (NORTH, SOUTH AND EAST). A MINIMUM 7' WIDE FOUNDATION LANDSCAPE AREA SHALL BE PROVIDED ALONG 50% OF ALL BUILDING FAÇADES NOT FRONTING A PUBLIC STREET (WEST). ON AVERAGE, A MINIMUM OF 1 ORNAMENTAL TREE AND 16 SHRUBS OR ORNAMENTAL GRASSES FOR EVERY 100' OF BUILDING FACE.	TOTAL LENGTH OF BUILDING FACE = 2,201.93 LF 2,201.93 LF / 100 LF = 22.02 22.02 x 1 ORNAMENTAL TREE = 22.02 = 22 ORNAMENTAL TREES REQUIRED 22.02 x 16 SHRUBS/GRASSES = 352.32 = 352 SHRUBS/GRASSES REQUIRED	22 ORNAMENTAL TREES AND 352 SHRUBS/ORNAMENTAL GRASSES PROVIDED ALONG THE BUILDING FAÇADE
INTERIOR LOT LANDSCAPING: PERIMETER SCREENING: A MINIMUM 10 FOOT WIDE PLANTING BED AROUND THE PERIMETER OF ALL REQUIRED PARKING LOTS THAT ARE VISIBLE FROM ADJACENT PROPERTIES AND STREETS.	TOTAL AREA OF DEVELOPMENT = 1,527,310.29 SQ FT 1,527,310.29 SQ FT / 10,000 SQ FT = 152.73 153 TREES REQUIRED	153 CANOPY AND EVERGREEN TREES PROVIDED THROUGHOUT THE SITE
1 DETACHED PARKING LOT ISLAND IS REQUIRED FOR EVERY 10 PARKING SPACES PROVIDED. EACH PARKING LOT ISLAND SHALL HAVE A MINIMUM OF 1 SHADE TREE.	PARKING LOT PERIMETER SCREENING REQUIRED ALONG LA GRANGE ROAD, 159TH STREET AND 161ST STREET	PARKING LOT PERIMETER SCREENING PROVIDED ALONG LA GRANGE ROAD, 159TH STREET AND 161ST STREET
SIGNAGE LANDSCAPE: A MINIMUM 5 FOOT WIDE LANDSCAPE PLANTING BED SHALL BE INSTALLED AROUND THE ENTIRE BASE OF ALL NEW PERMANENT GROUND SIGNS.	TOTAL NUMBER OF PARKING SPACES = 857 SPACES 857 SPACES / 10 SPACES = 85.7 86 PARKING LOT TREES REQUIRED	86 TREES PROVIDED WITHIN PARKING LOT ISLANDS
STORMWATER MANAGEMENT AREA LANDSCAPE: AT MINIMUM, NATIVE CANOPY TREES SHALL BE PLANTED AT A RATIO NOT LESS THAN 1 TREE FOR EVERY 100 LINEAR FEET OF RETENTION OR DETENTION BASIN PERIMETER. NATIVE UNDERSTORY TREES SHALL BE PLANTED AT A RATIO NOT LESS THAN 1 TREE FOR EVERY 200 LINEAR FEET. NATIVE SHRUBS SHALL BE PLANTED AT A RATIO NOT LESS THAN 3 SHRUBS FOR EVERY 50 LINEAR FEET.	SIGNAGE LANDSCAPE REQUIRED AROUND ALL NEW SIGNS	SIGNAGE LANDSCAPE PROVIDED AROUND ALL NEW SIGNS
	TOTAL BASIN PERIMETER LENGTH = 2,535.05 LF 2,535.05 LF / 100 LF = 25.35 = 25 SHADE TREES REQUIRED 2,535.05 LF / 200 LF = 12.68 x 1 ORNAMENTAL TREE = 12.68 = 13 ORNAMENTAL TREES REQUIRED 2,535.05 LF / 50 LF = 50.70 x 3 SHRUBS = 153.10 = 152 SHRUBS REQUIRED	25 SHADE TREES, 13 ORNAMENTAL TREES AND 152 SHRUBS PROVIDED AROUND THE DETENTION POND PERIMETER

Kimley»Horn

© 2025 KIMLEY-HORN AND ASSOCIATES, INC.
4201 WARRENVILLE, IL 60555
630-487-5550
WWW.KIMLEY-HORN.COM

LICENSED PROFESSIONAL

XXXX

ILLINOIS LICENSE NUMBER

XXXX

DATE:

11/14/2025

KHA PROJECT

149621089

DATE

11/14/2025

SCALE AS SHOWN

DESIGNED BY

###

DRAWN BY

###

CHECKED BY

###

OVERALL LANDSCAPE PLAN

159TH & LAGRANGE RETAIL

ILLINOIS

CITY OF ORLAND PARK

SHEET NUMBER



L1.0

No.



REVISIONS

DATE

BY

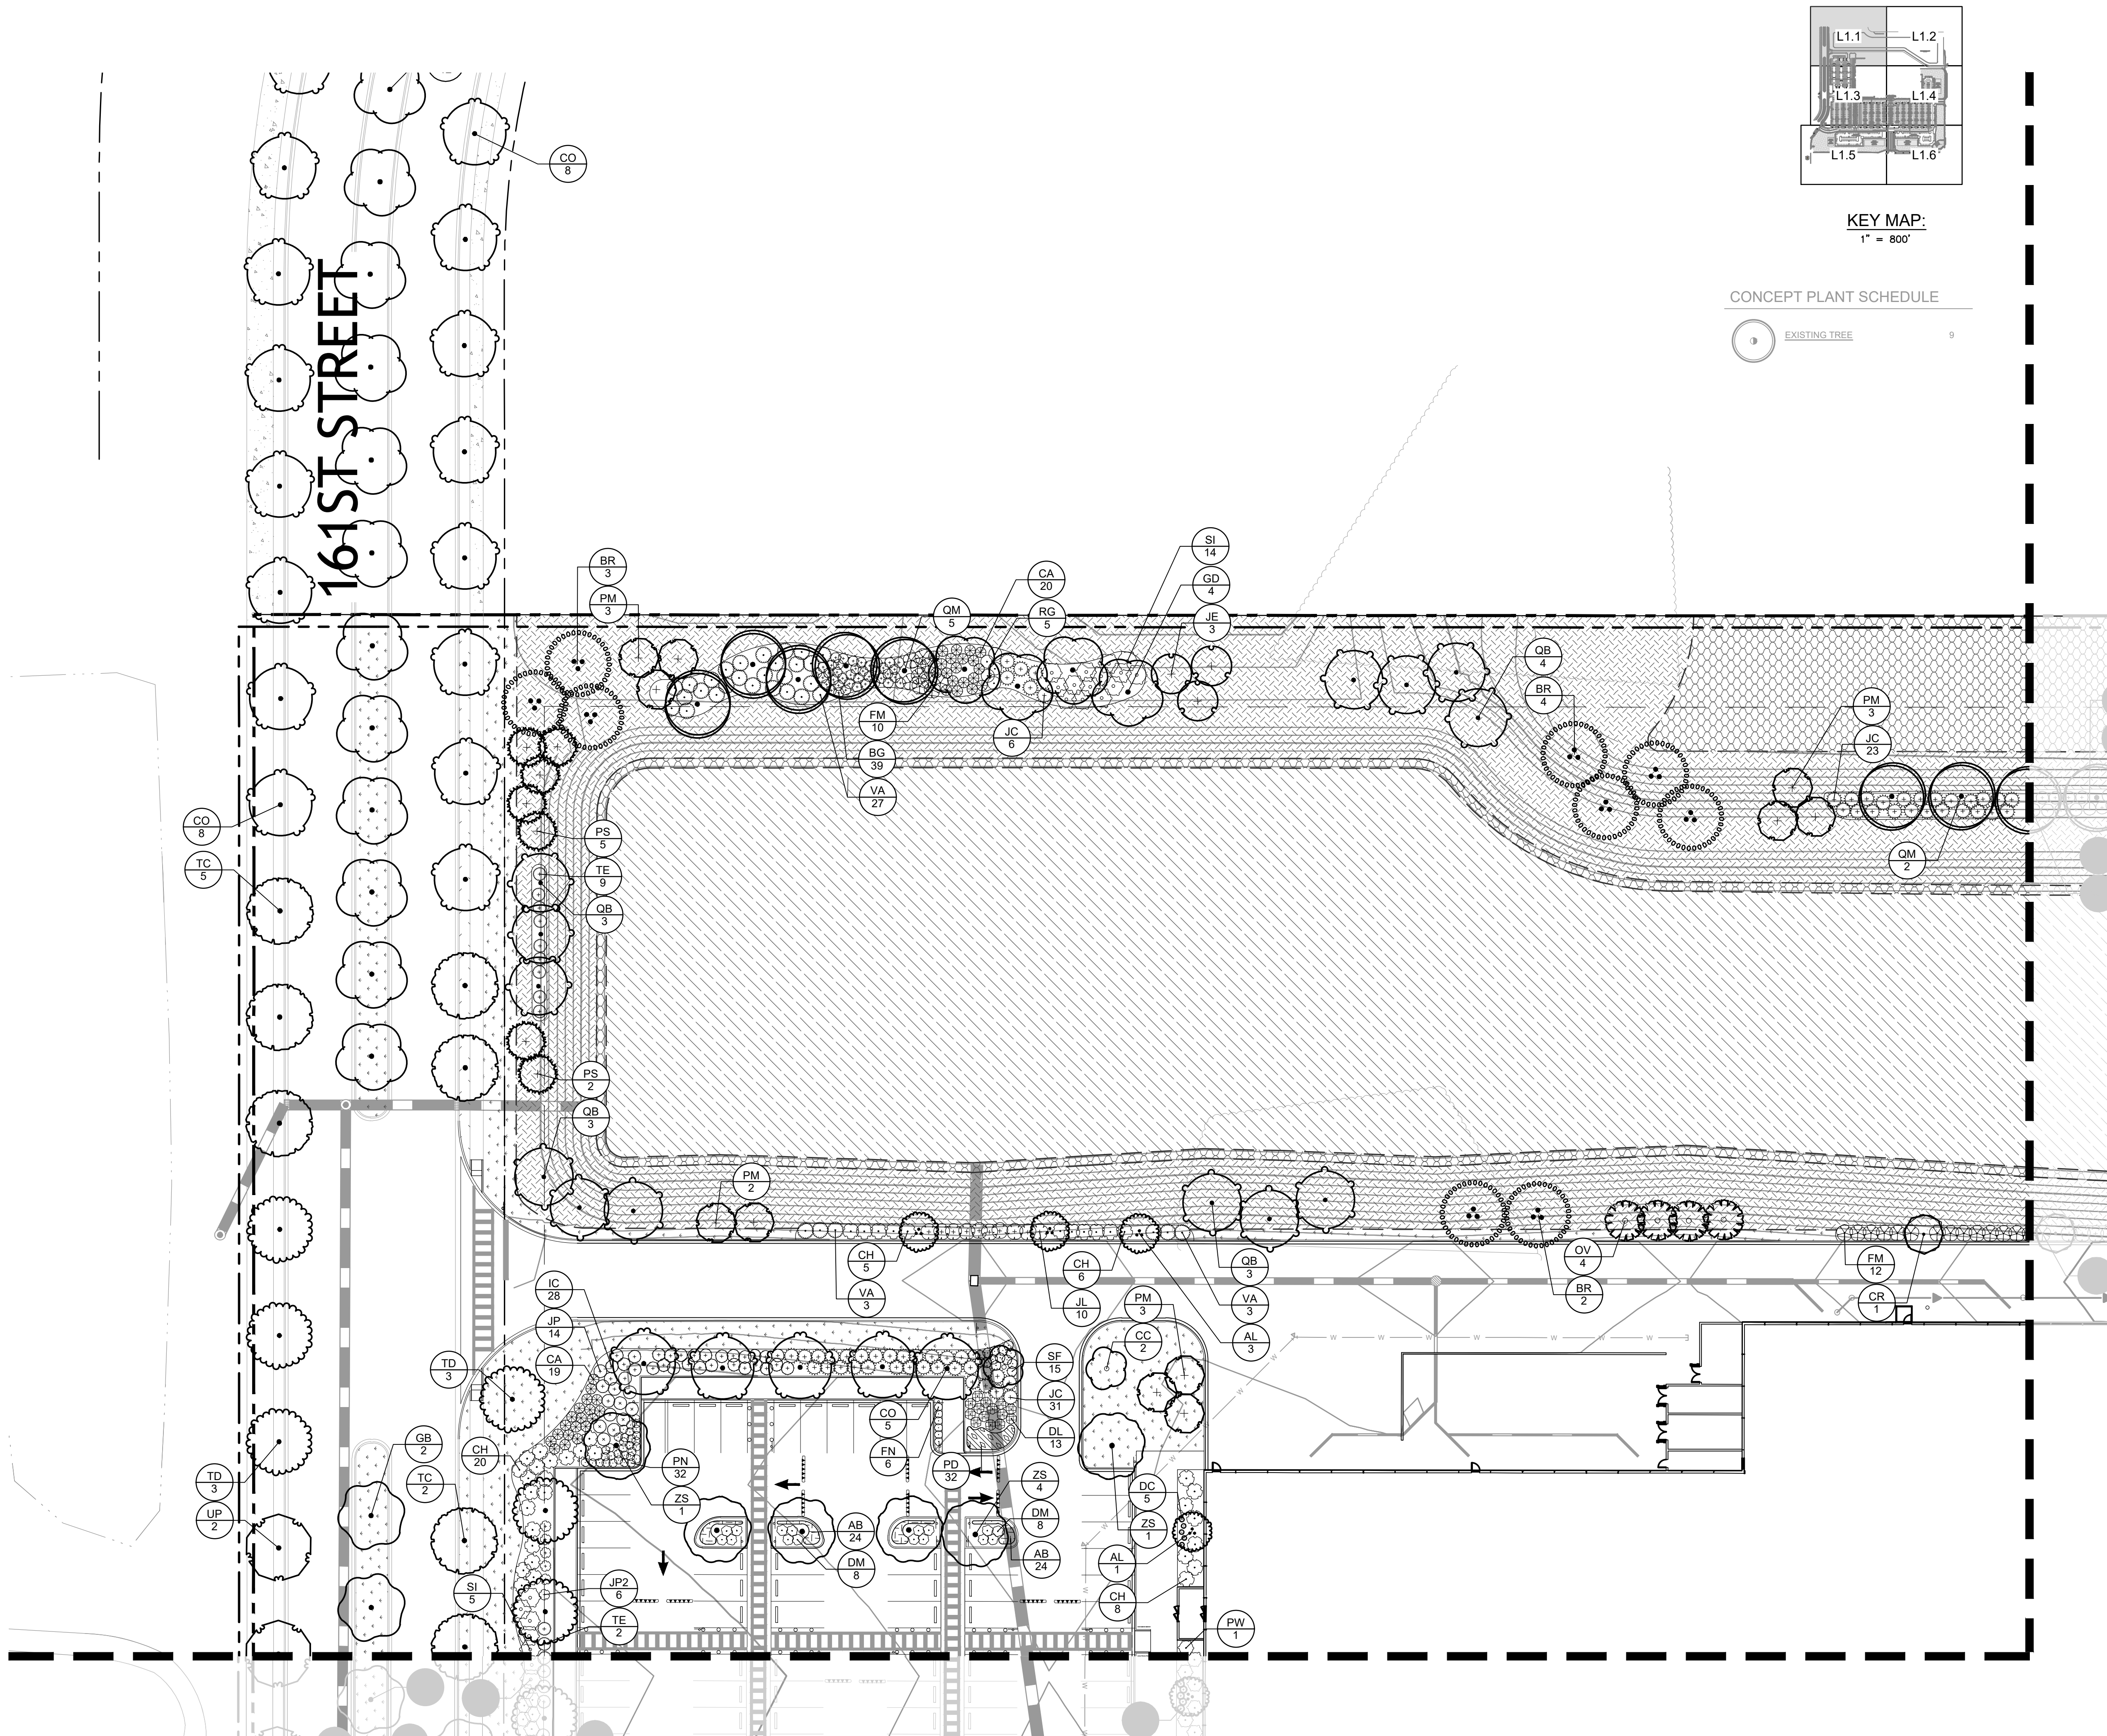
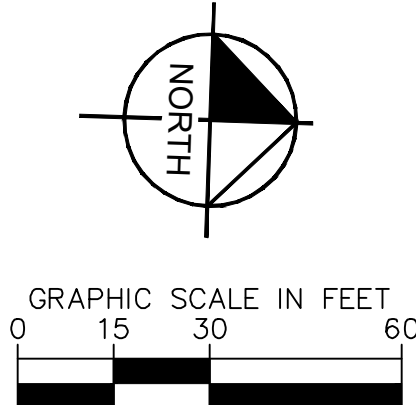
[illegible]

SHEET NUMBER L1.1	159TH & LAGRANGE RETAIL	ILLINOIS CITY OF ORLAND PARK	LANDSCAPE PLAN		KHA PROJECT 149621089	LICENSED PROFESSIONAL	Kimley»»Horn © 2025 KIMLEY-HORN AND ASSOCIATES, INC. 420 WARRENVILLE, IL 60555 630-487-5550 WWW.KIMLEY-HORN.COM			
					DATE 11/14/2025					
					SCALE AS SHOWN DESIGNED BY XXX DRAWN BY XXX	XXXX ILLINOIS LICENSE NUMBER XXXXX				
					CHECKED BY XXX	DATE: 11/14/2025				
							No.	REVISIONS	DATE	BY

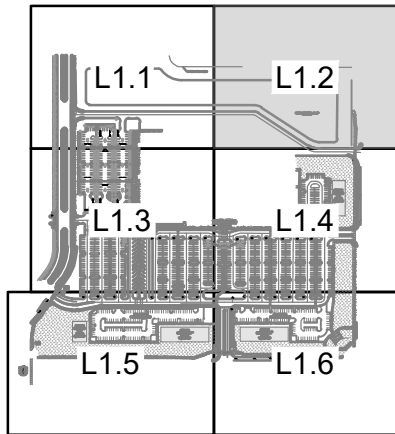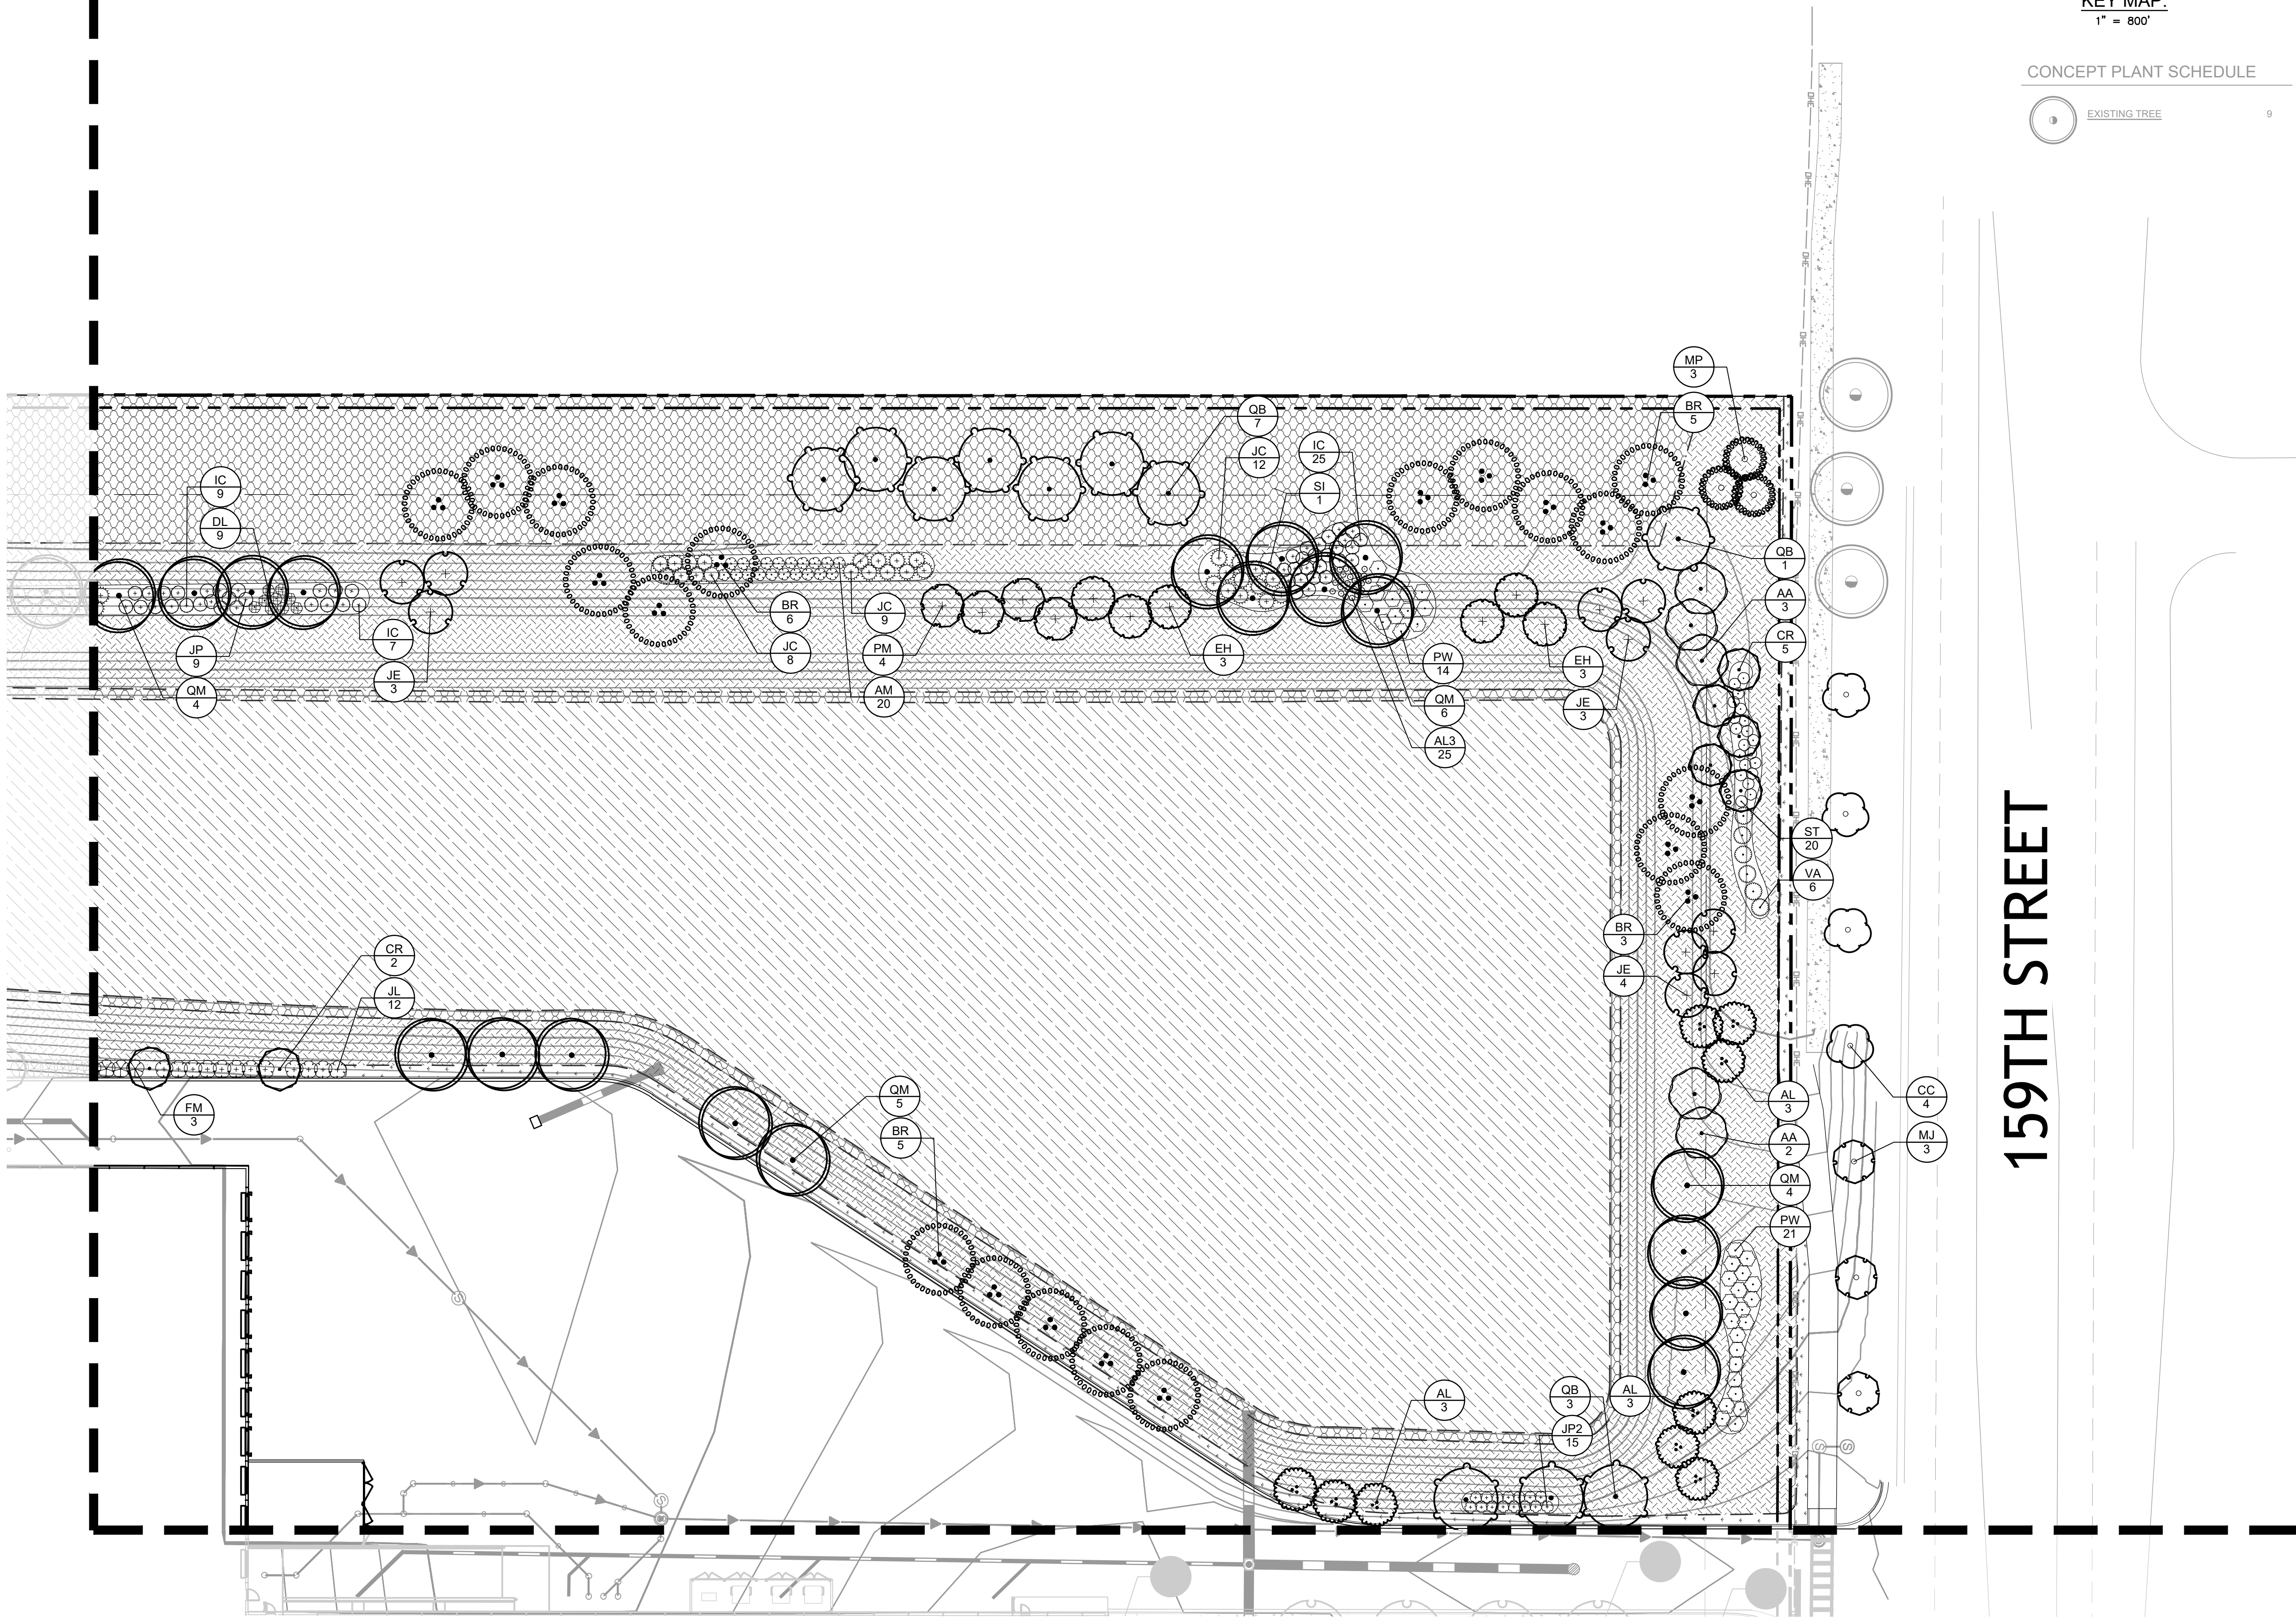

KEY MAP:
1" = 800'

CONCEPT PLANT SCHEDULE

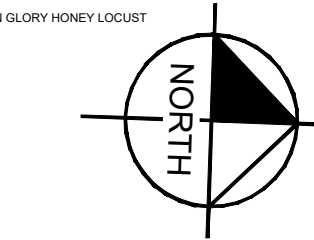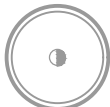

GRAPHIC SCALE IN FEET



SUNIL	CODE	STANDARD	COMMON NAME
THESES			
	AA	ACER	ACER X FREEMANII WINTER
	AB	CELIS	CELIS OCCIDENTALIS / COM
	AC	QUERC	QUERCUS BLONIA / NUTAN COM
	AD	CELESTIA	CELESTIA TRACANTICUS / COM
	AE	GYROCALO	GYROCALO DUCUS / ICE
	AF	NYSSA VITICOLA	BLACK T
	AG	QUERCUS	QUERCUS BICOLO / (HAWK)
	AM	QUERCUS	QUERCUS MADAGASCARI / RU
	AH	QUERCUS	QUERCUS RUBRA / ICE / OM
	AI	TAXODIUM	TAXODIUM CHALC / BALK
	AL	TELLA	TELLA AMERICANA / MCKENT
	AP	LYRUS	LYRUS AMERICANA / PRINCEP
DIAGONAL THESES			
	AE	JANPERUS	JANPERUS VORANIAN / (EAS)
	AF	PICIA	PICIA ABIES / NORWAY / SPIN
	AG	PAUS	PAUS ERODUS / WHITE / PINE
	AI	PIGUGA	PIGUGA GANDIA / MENTIS / COM
	EH	TELESTIA	TELESTIA GANDIA / MENTIS / COM
ORTHOGONAL THESES			
	AL	AMELANSIA	AMELANSIA LUTID / ALBIS
	BE	BETULA	BETULA ANGORA / JIVER / BIRCH
	CAZ	CAMPING	CAMPING CARVONIAN / AM
	CC	CEPICI	CEPICI CARVONIAN / (EAS)
	CH	CHARTAGUS	CHARTAGUS CHARTAGUS / COM
	CH	MALUS	MALUS J. JENEVELOU / (EAS)
	MP	OVUS	OVUS CHRYSAE / FRAS
	MP	MALLUS	MALLUS THYPRIVIA / AMERIC
	SEZ	SPINOSA	SPINOSA PETICOLA / NYOR
SPINOSA			
	AM	ARONA	ARONA MALACOPARA / COM
	AL3	ARONA	ARONA MALACOPARA / UCO
	CA	CELANDRUS	CELANDRUS MANDARIN / COM
	CH	CORNUS	CORNUS ALBA / BALKAN / T
	CH	SPINOSA	SPINOSA GANDIA / COM
	DE	DEUTZIA	DEUTZIA X NECTY / (EAS)
	DE	DIEVELLA	DIEVELLA LONCOPARA / COM
	FM	FOSTYRIA	FOSTYRIA X KENTEMAN / T
	FM	FOSTYRIA	FOSTYRIA X KENTEMAN / T
	FM	PHYSOCARPUS	PHYSOCARPUS ORULIFOL
	FM	PHYSOCARPUS	PHYSOCARPUS ORULIFOL
	FM	POTENTILLA	POTENTILLA POTUGODA / COM
	RG	SPINOSA	SPINOSA AMERICA / GLO / COM
	ST	SPINOSA	SPINOSA PETICOLA / TOR / COM
	ST	SPINOSA	SPINOSA PETICOLA / TOR / COM
DIAGONAL SPINOSA			
	BO	BUS	BUS X GREUS VELVET / COM
	IC	IC X KEBERDIE	COM / COM
	JP	JANPERUS	JANPERUS CHINDENS / SEA
	JP	JANPERUS	JANPERUS CHINDENS / WALK
	JP2	JANPERUS	JANPERUS CHINDENS / WALK
	TS	PNUS	PNUS MEDA VAR. PUNDO / COM
	TE	TE	TE
	TE	TE	TE
	TE	TE	TE
	TE	TE	TE
ORTHOGONAL SPINOSA			
	OMK	AKROPODUS	AKROPODUS GRABED / RU
	OMK	AKROPODUS	AKROPODUS GRABED / RU
SHEET NUMBER L1.2		159TH & LAGRANGE RETAIL		ILLINOIS CITY OF ORLAND PARK		LANDSCAPE PLAN		KHA PROJECT 149621089		LICENSED PROFESSIONAL		Kimley»Horn		No.		REVISIONS		DATE		BY	
								DATE 11/14/2025		XXXX		© 2025 KIMLEY-HORN AND ASSOCIATES, INC. 421 WEST 60TH STREET, SUITE 600 WARRENVILLE, IL 60555 630-487-5500 WWW.KIMLEY-HORN.COM									
								SCALE AS SHOWN		ILLINOIS LICENSE NUMBER XXXX											
								DESIGNED BY ###													
								DRAWN BY ###													
								CHECKED BY ###		DATE: 11/14/2025											

[illegible]

PLANT SCHEDULE

SYMBOL	CODE	BOTANICAL / COMMON NAME
TREES		
	AA	ACER X FREEMANII / WINTERGOLD / ARMSTRONG FREEMAN MAPLE
	CO	CELTIS OCCIDENTALIS / COMMON HACKBERRY
	GB	GINOUD BOLBA ALUTAIAN GOLD / AUTUMN GOLD GINKGO - MALE ONLY
	GG	GLEDITSIA TRACANTHOS INERMIS GREEN GLORY / GREEN GLORY HONEY LOCUST
	GO	GYMNOCLADUS DODGEI / KENTUCKY COFFEE TREE
	ZS	NYSSA SYLVATICA / BLACK TURPELO
	QB	QUERCUS BICOLOR / SWAMP WHITE OAK
	QM	QUERCUS MACROCARPA / BURR OAK
	QR	QUERCUS RUBRA / RED OAK
	TD	TAXODIUM DISTICHUM / BALD CYPRESS
	TC	TILIA AMERICANA / MOXSBERRY / MOXSBERRY LINDEN
	UP	ULMUS AMERICANA / PRINCETON / PRINCETON AMERICAN ELM
SHRUBS / VINES		
	JE	JUNIPERUS VIRGINIANA / EASTERN RED CEDAR
	PC	PICEA ABIES / NORWAY SPRUCE
	PS	PRUNUS STROBUS / WHITE PINE
	PM	PRUNEDOTUGA MENZIESII / DOUGLAS FIR
	EH	TSUGA CANADENSIS / EASTERN HEMLOCK
ORNAMENTAL TREES		
	AL	AMELANCHIER LAEVIS / ALLEGHENY SERVICEBERRY - MULTI STEM
	BR	BETULA NODOSA / PAPER BIRCH - MULTI STEM
	CAZ	CARYOPUS CAROLINIANA / AMERICAN HORSEBEECH - SINGLE STEM
	CC	CERCIS CANADENSIS / EASTERN REDBUD - SINGLE STEM
	CR	CRATAEGUS CRUGII VAR. NERIS / COCKSPUR HAWTHORN - SINGLE STEM
	MJ	MALUS X JEWEL COLE / RED JEWEL™ CHAMPAINE - SINGLE STEM
	MP	MALUS X PRINCEPER / PRINCEPER CHAMPAINE - SINGLE STEM
	OV	OSTRYA VIRGINIANA / AMERICAN HOPHORNBEAM - SINGLE STEM
	SI2	SYRINGA RETICULATA 'NORY SLK' / NORY SLK JAPANESE LILAC - SINGLE STEM
PERENNIALS		
	AM	ARONIA MELANOCARPA / MORTON TM / ROQUOIR BEAUTY BLACK CHOKERBERRY
	AL3	ARONIA MELANOCARPA LYONHART TM / LOW SPICE MOUND BLACK CHOKERBERRY
	CA	CEANOTHUS AMERICANUS / NEW JERSEY TEA
	CH	CORNUS ALBA 'BALDWIN' TM / VORRY HAIL DOGWOOD
	CS	CORNUS SANGUINEA 'CATO' / ARCTIC SNOW BLOOMING DOGWOOD
	DE	DEUTZIA X 'NOZDY' / VORRY SNOWFLAKE DEUTZIA
	DL	DERYLLA LONGSTAY / DWARF BUSH HONEYSUCKLE
	FM	FOREYTHIA X INTERMEDIA SANDOR / SHON OFFER FOREYTHIA
	FR	FOREYTHIA X INTERMEDIA NABUS / SHON OFFER SUGAR BABY DWARF FOREYTHIA
	NY	PHYSCOCARPUS OPAULIFOLIA DONNA MAY TM / LITTLE DEVIL DWARF NINEBARK
	PW	PHYSCOCARPUS OPAULIFOLIA SEWARD / SUMMER WINE NINEBARK
	PH	POTENTILLA FRUTICOSA 'GOLD DROP' / GOLD DROP BUSH CHAQUEFOL
	RG	RHUS ARNICA 'GOLD LOW' / GOLD LOW FRAGRANT SUMAC
	ST	SPINAZZA BETULIFOLIA 'TOWN GOLD' TM / GLOW GIRL BROADLEAF SPIREA
	SP	SPINAZZA JAPONICA 'YAK' / DOUBLE PLAY GOLD SPIREA
	SF	SPINAZZA JAPONICA 'NEON FLASH' / NEON FLASH JAPANESE SPIREA
	SI	SYRINGA MEYER 'PAULEN' / DWARF KOREAN LILAC
	VA	VIBURNUM DENTATUM 'CHRISTOM' TM / BLK MEXICAN ARROWWOOD VIBURNUM
SHRUBS / VINES		
	BG	BUNDS X GREEN VELVET / GREEN VELVET BOKHOOD
	IC	ILEX X MERVISAE 'CHINA BOY' / CHINA BOYS HOLLY
	JC	JUNIPERUS CHINENSIS 'SEA GREEN' / SEA GREEN JUNIPER
	JL	JUNIPERUS CHINENSIS 'GOLD LACE' / GOLD LACE JUNIPER
	JP	JUNIPERUS CHINENSIS 'KALLAYS COMPACT' / KALLAY COMPACT PRITZER JUNIPER
	JR	JUNIPERUS COMMUNIS 'HORIZONTALIS' / HORIZONTAL JUNIPER
	TT3	PRUNUS MOGO VAR. PUMILO / DWARF MUSS PINE
	TE	TAXUS X MEDIA 'EVERLOW' / EVERLOW ANGIO JAPANESE YEW
	TT	TAXUS X MEDIA 'TAUNTON' / TAUNTONS ANGIO JAPANESE YEW
GRASSES		
	CM4	ANDROPOGON GERARDI 'BLACKWINGS' / BLACKWING BIG BLUESTEM
	AR	ANDROPOGON GERARDI 'RED OCTOBER' / RED OCTOBER BIG BLUESTEM
	CK2	CALAMAGROSTIS X ACUTIFLORA 'KARL FOERSTER' / KARL FOERSTER FEATHER REED GRASS
	DC	DESCHAMPSIA CESPYTOSA / TUFTED GRASS
	PH	PANICUM VIRGATUM 'HEAVY METAL' / HEAVY METAL SWITCH GRASS
	PG2	PANICUM VIRGATUM 'NORTHWIND' / NORTHWIND SWITCH GRASS
	PP	PENSTEMON ALPEAUCORDENSIS 'PIQUET' / POUET DWARF FOUNTAIN GRASS
	RC	RIECHGRASS 'BOPAPURM CAROUSEL' / CAROUSEL LITTLE BLUESTEM
	SH	SPOROBOLUS HETEROPUS / PRAIRIE DROPSIDE
PERENNIALS		
	AH	ACHILLEA MILEFOLIUM 'STRAWBERRY SELECTION' / STRAWBERRY SELECTION COMMON YARROW
	AL3M	ALLIUM X 'SUMMER BEAUTY' / SUMMER BEAUTY ORNAMENTAL ONION
	AB	ARNOZIA THERMOPHYLLA 'BLUE ICE' / BLUE ICE EASTERN BLUESTAR
	AG	ASPLEDAS TUBEROSA 'HELLO YELLOW' / 'HELLO YELLOW BUTTERFLY' MILKYWEED
	EP	ECHINACEA X PICA BELLA / PICA BELLA CONEFLOWER
	HR	HEMEROCALLIS 'HAPPY RETURNS' / HAPPY RETURNS DAYLILY
	ME2	NEPETA FAASSEN 'WALKERS LOW' / WALKERS LOW CATMINT
	PD	PENSTEMON DIOITALIS / BEARDTONGUE
	RU	RUBROCHAMA FILIGOSA 'LITTLE GOLDSTAR' / LITTLE GOLDSTAR BLACK-EYED SUSAN
	SA	SEDUM X 'AUTUMN JOY' / AUTUMN JOY SEDUM
PERENNIALS		
	EM	EMERGENT / WETLAND PLOW MIX
	NM	NO MOW TURF SEED MIX
	PZ	PZO NATIVE PLANT NURSERY / WET MESSIC PRAIRIE SEED MIX
	TU	TURF SEED
	WM	WET MESSIC PLOW MIX

LANDSCAPE PLAN

159TH & LAGRANGE RETAIL

ILLINOIS CITY OF ORLAND PARK

159TH & LAGRANGE RETAIL

ILLINOIS CITY OF ORLAND PARK

159TH & LAGRANGE RETAIL

ILLINOIS CITY OF ORLAND PARK

</




This document, together with the concepts and designs presented herein, as an instrument of service, is intended only for the specific purpose and client for which it was prepared. Reuse of and improper reliance on this document without written authorization and adaptation by Kinney-Horn and Associates, Inc. shall be without liability to Kinney-Horn and Associates, Inc.

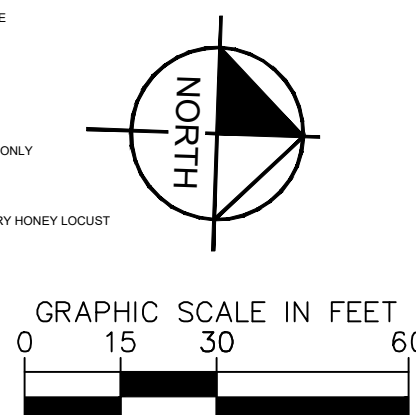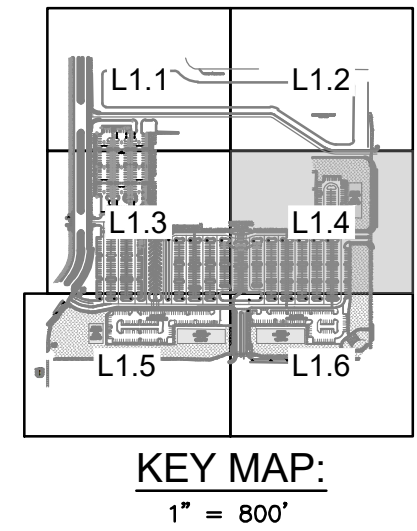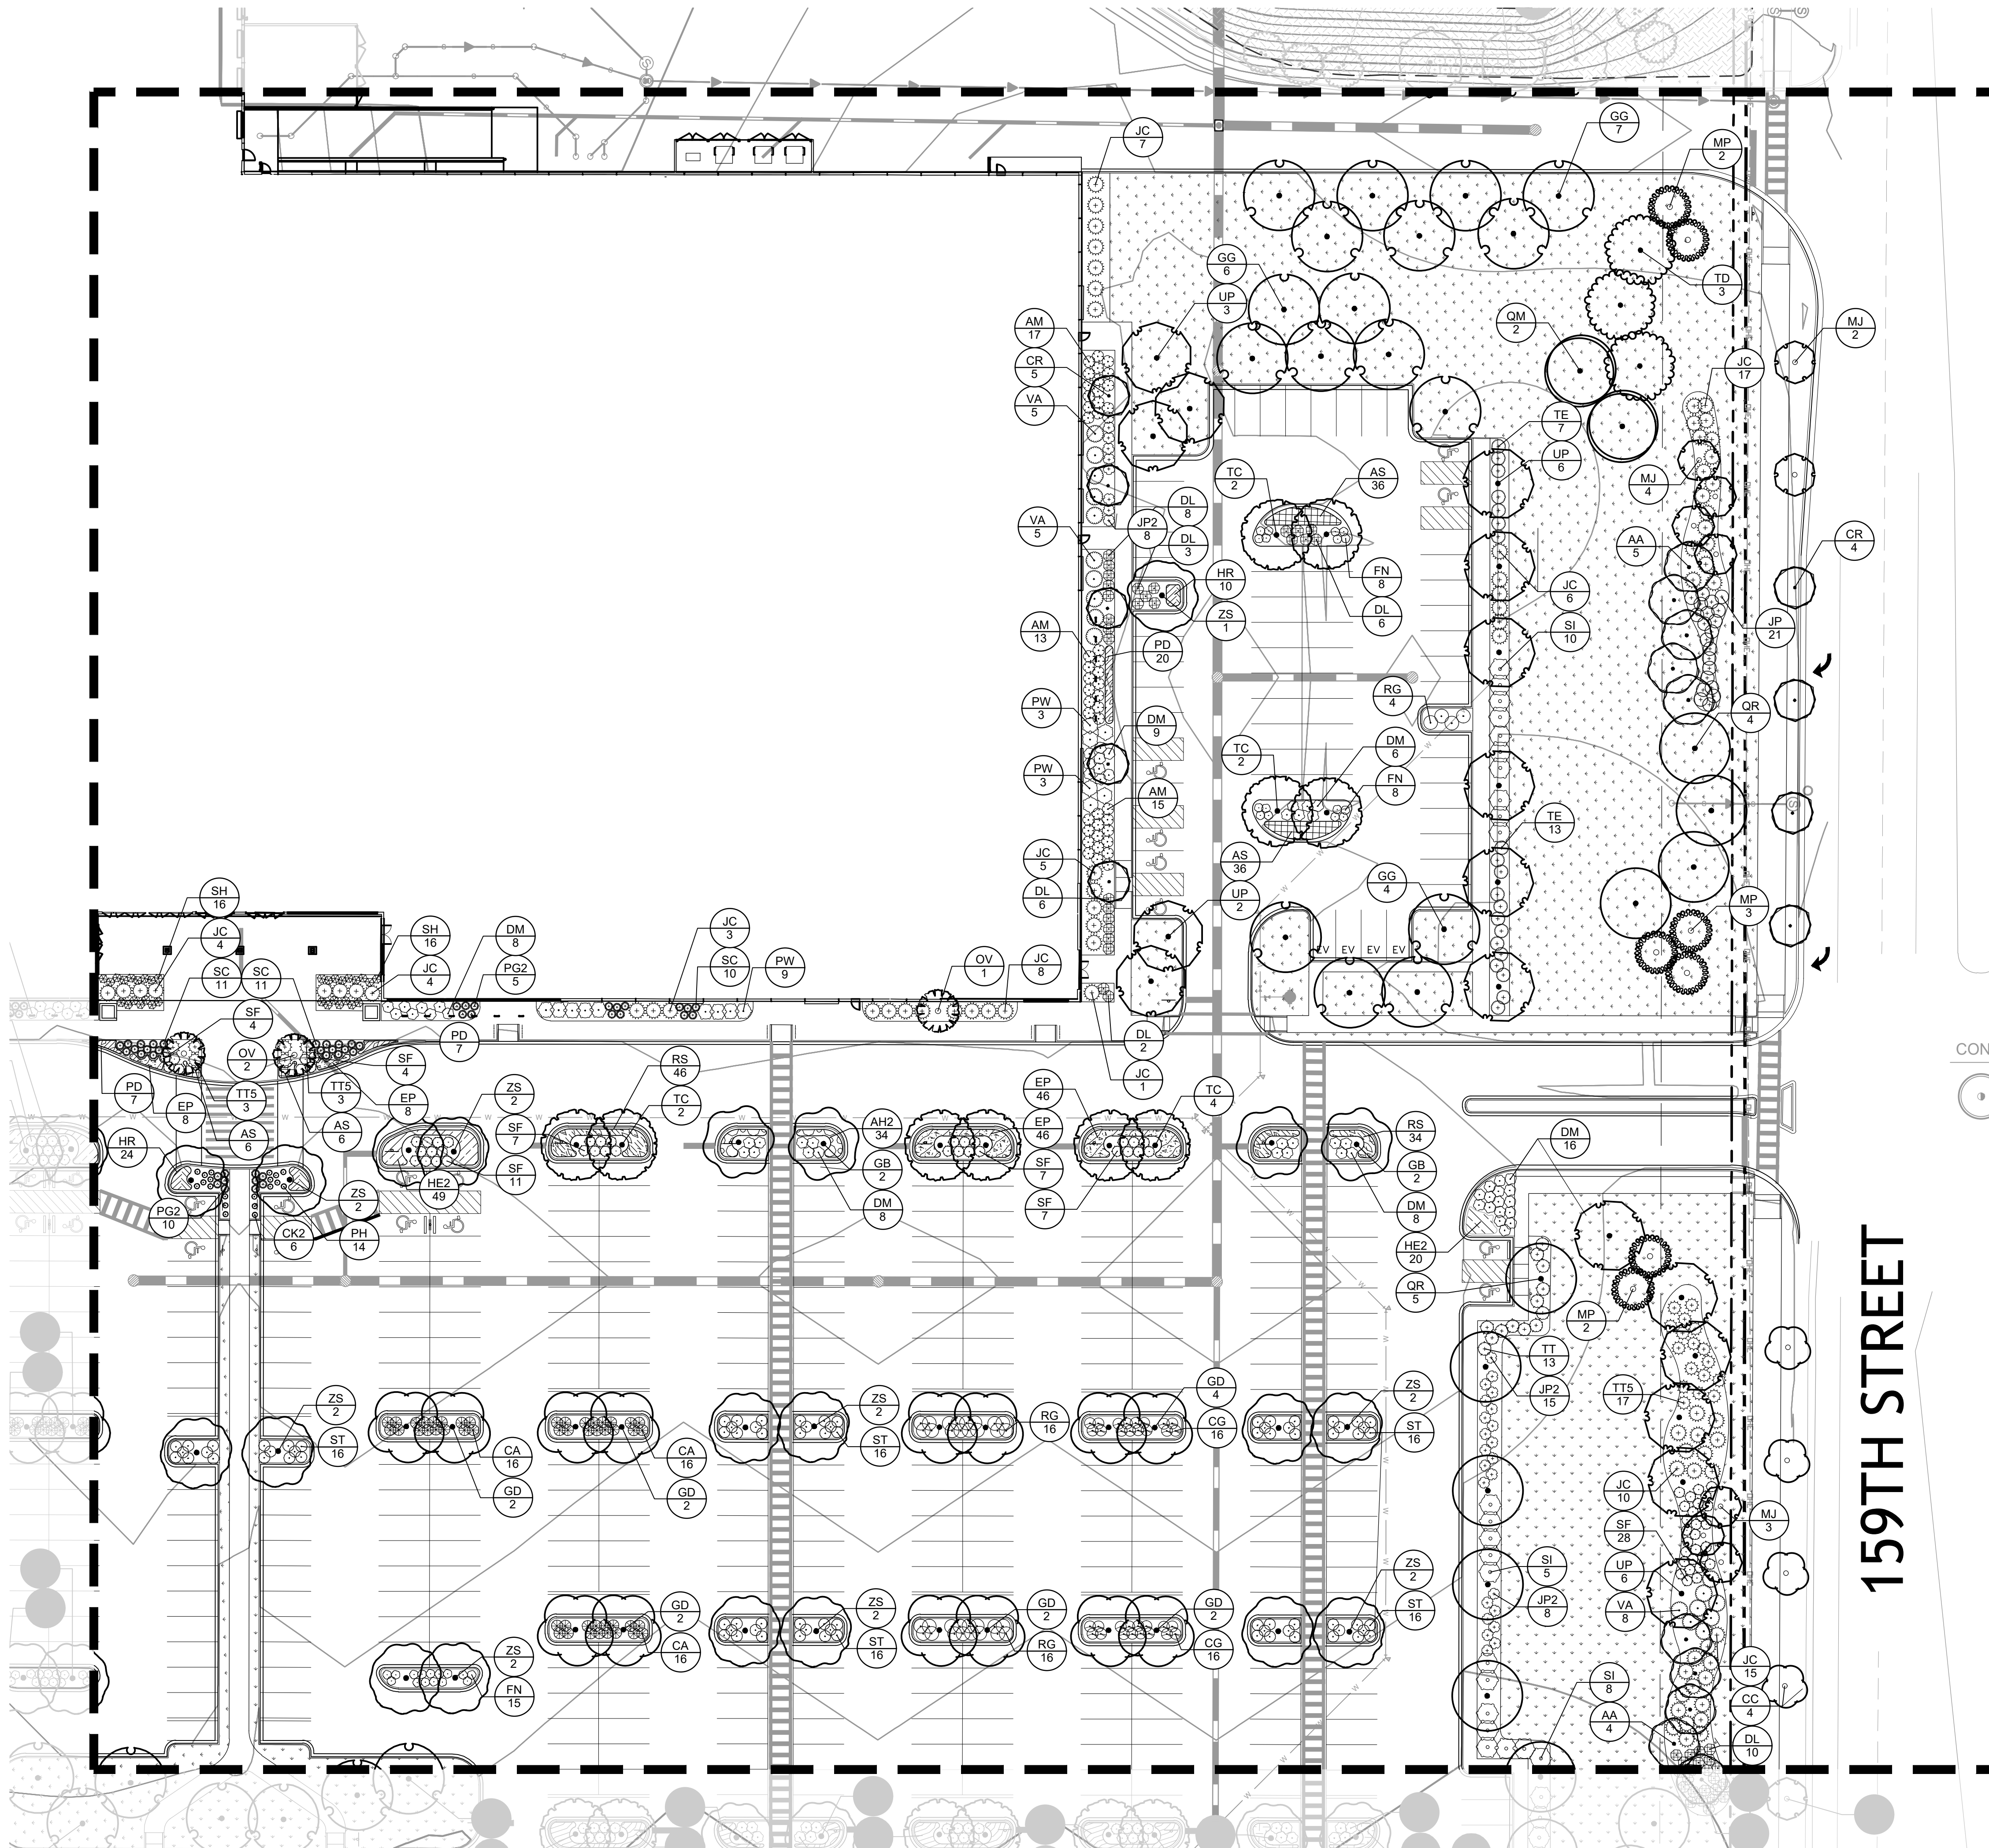

PLANT SCHEDULE

[illegible]


SHEET NUMBER L1.4		159TH & LAGRANGE RETAIL		ILLINOIS CITY OF ORLAND PARK		LANDSCAPE PLAN		KHA PROJECT 149621089 DATE 11/14/2025 SCALE AS SHOWN DESIGNED BY ### DRAWN BY ### CHECKED BY ###		LICENSED PROFESSIONAL DATE XXXX ILLINOIS LICENSE NUMBER XXXX DATE: 11/14/2025		Kimley»»Horn © 2025 KIMLEY-HORN AND ASSOCIATES, INC. 4201 WINFIELD ROAD, SUITE 600 WARREN, ILL. 60555 TEL: 815-221-5100 WWW.KIMLEY-HORN.COM		No. REVISIONS DATE BY									
-----------------------------	--	--	--	--	--	-----------------------	--	---	--	--	--	--	--	---	--	--	--	--	--	--	--	--	--

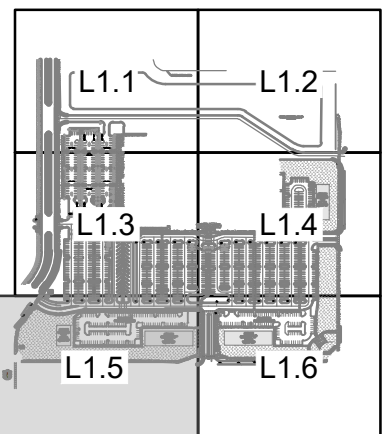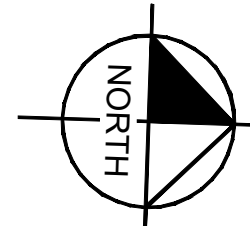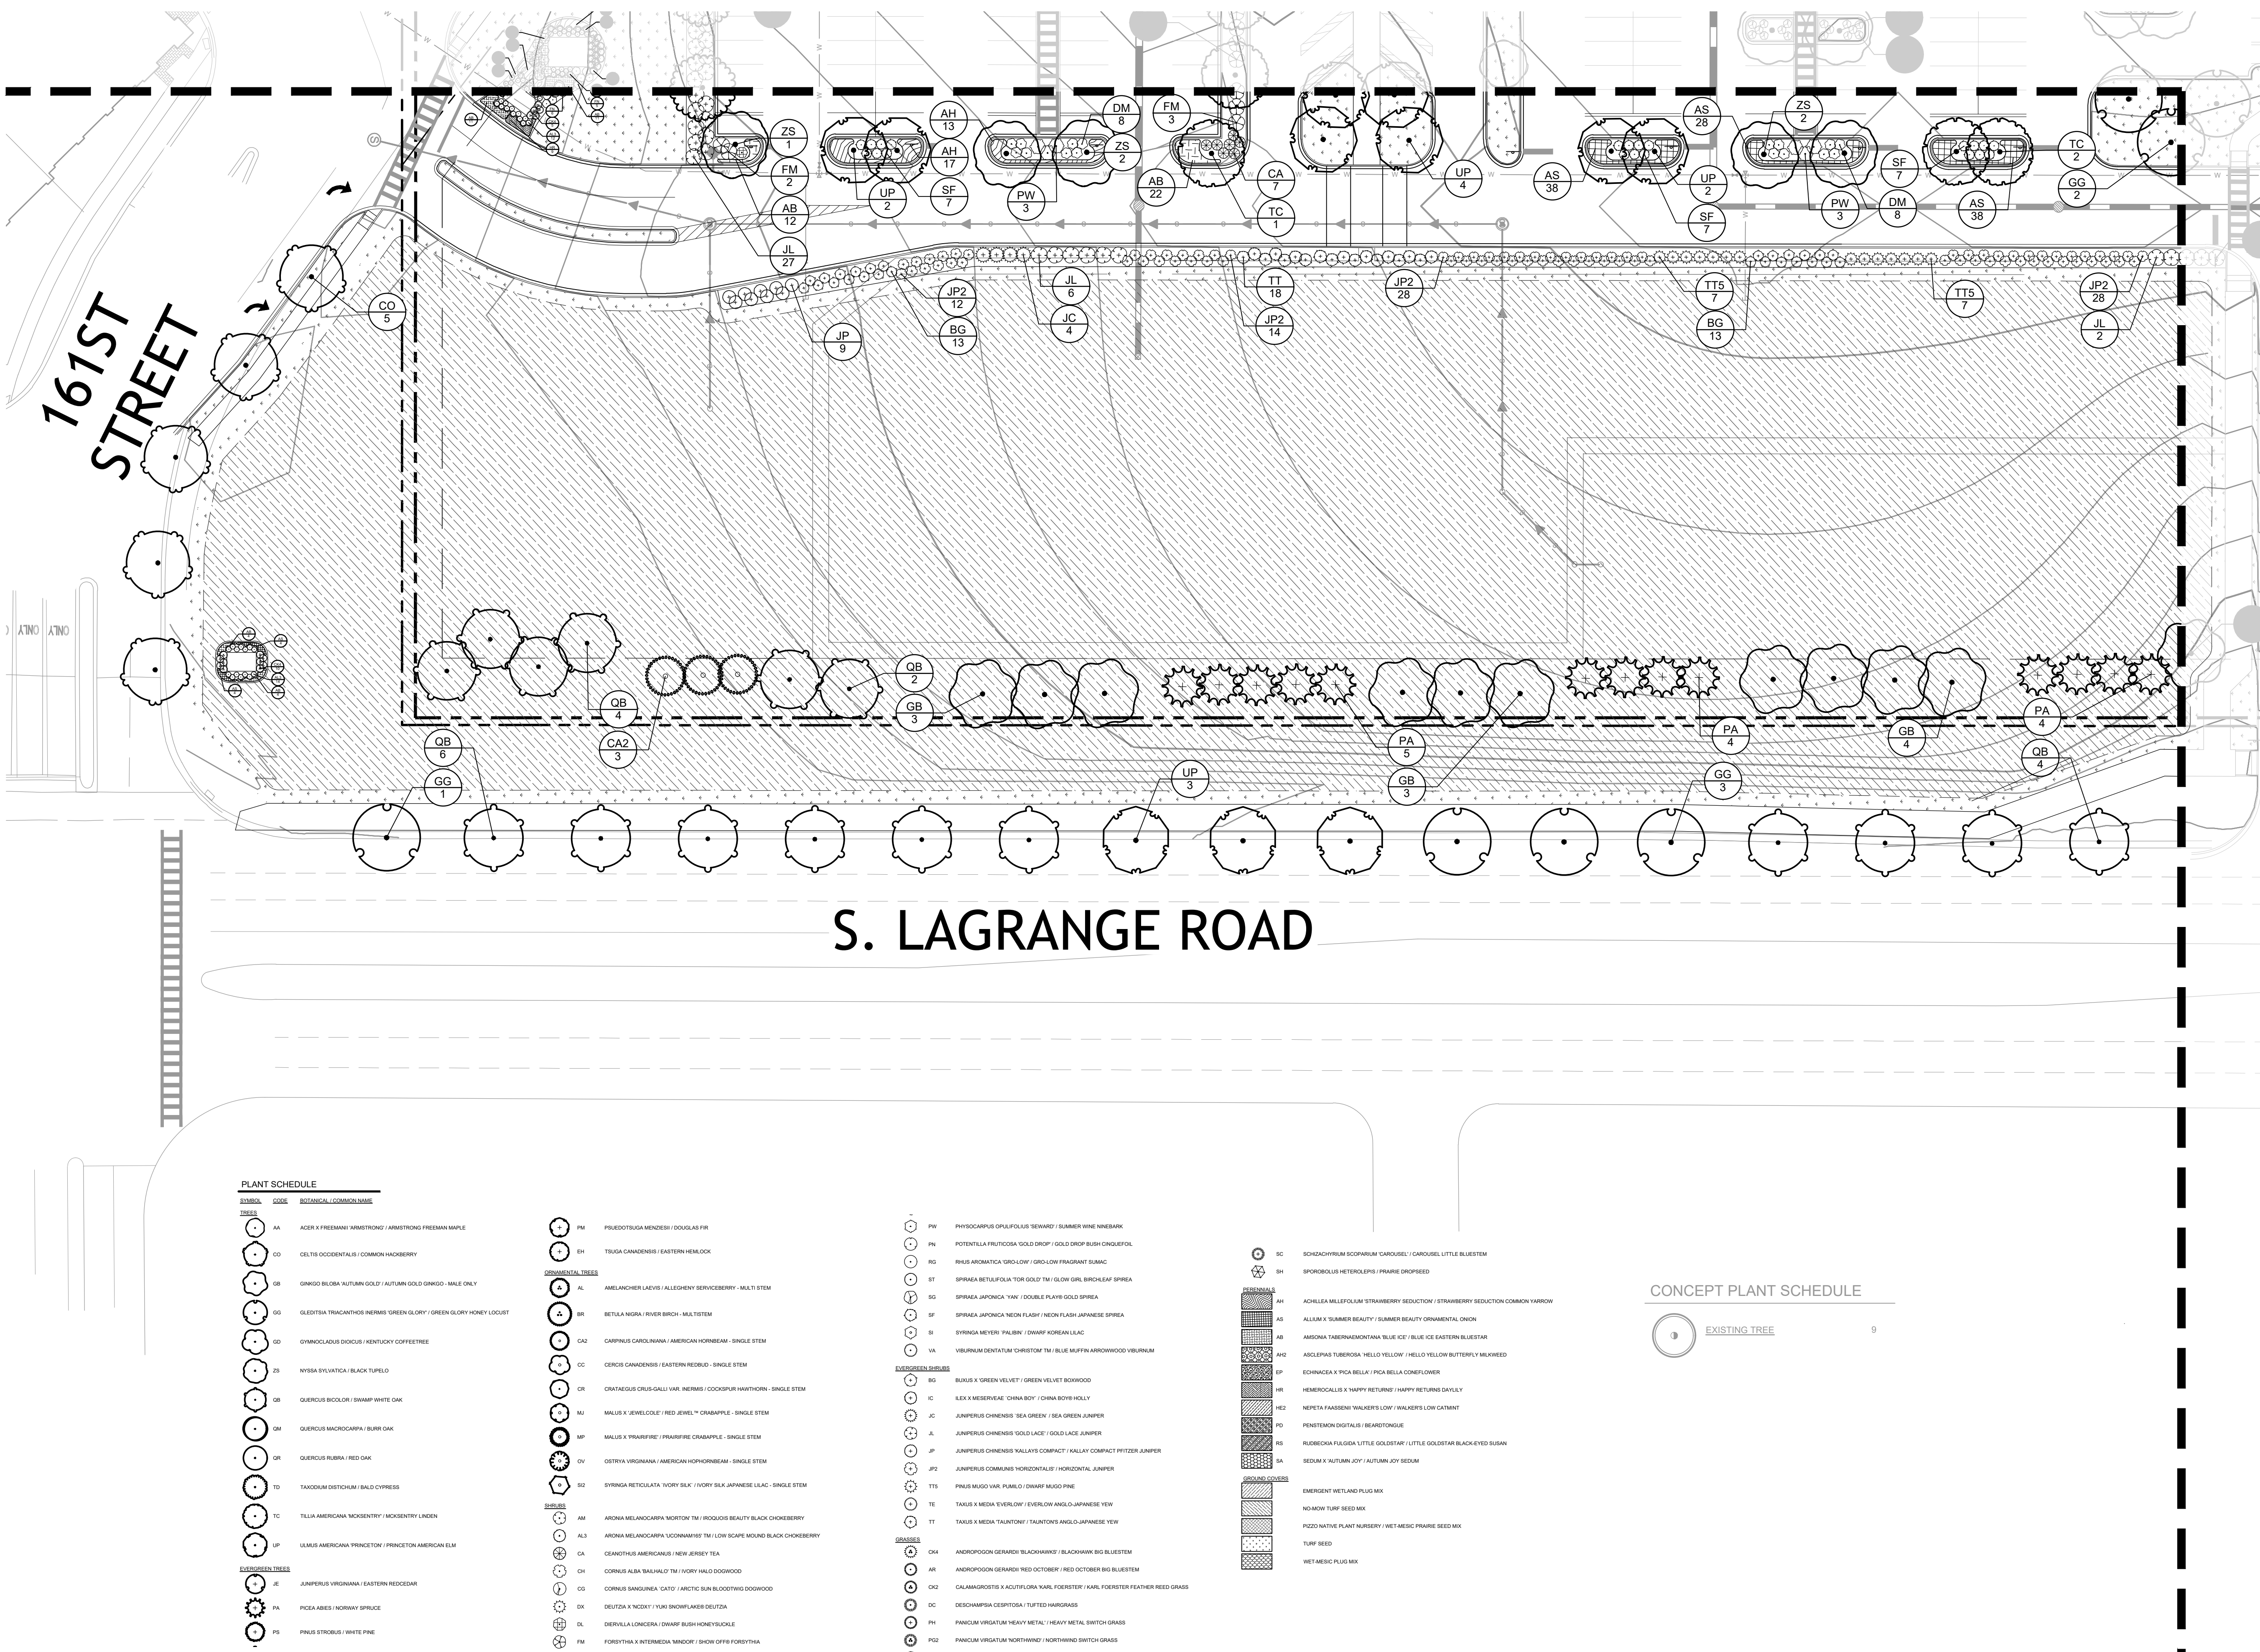



KEY MAP:
1" = 800'

SHEET NUMBER L1.5		159TH & LAGRANGE RETAIL		ILLINOIS CITY OF ORLAND PARK		LANDSCAPE PLAN		KHA PROJECT 149621089		LICENSED PROFESSIONAL		Kimley»Horn		No.		REVISIONS		DATE		BY	
								DATE 11/14/2025		XXXX		© 2025 KIMLEY-HORN AND ASSOCIATES, INC. 421 N. WILSON ROAD, SUITE 100 WARRENVILLE, IL 60555 630-487-5500 WWW.KIMLEY-HORN.COM									
								SCALE AS SHOWN		ILLINOIS LICENSE NUMBER XXXX											
								DESIGNED BY ###		DATE: 11/14/2025											
								DRAWN BY ###													
								CHECKED BY ###													

This document, together with the concepts and designs presented herein, is intended only for the specific purpose and client for which it was prepared. Reuse of and improper reliance on this document without written authorization and adaptation by Kimley-Horn and Associates, Inc. shall be without liability to Kimley-Horn and Associates, Inc.

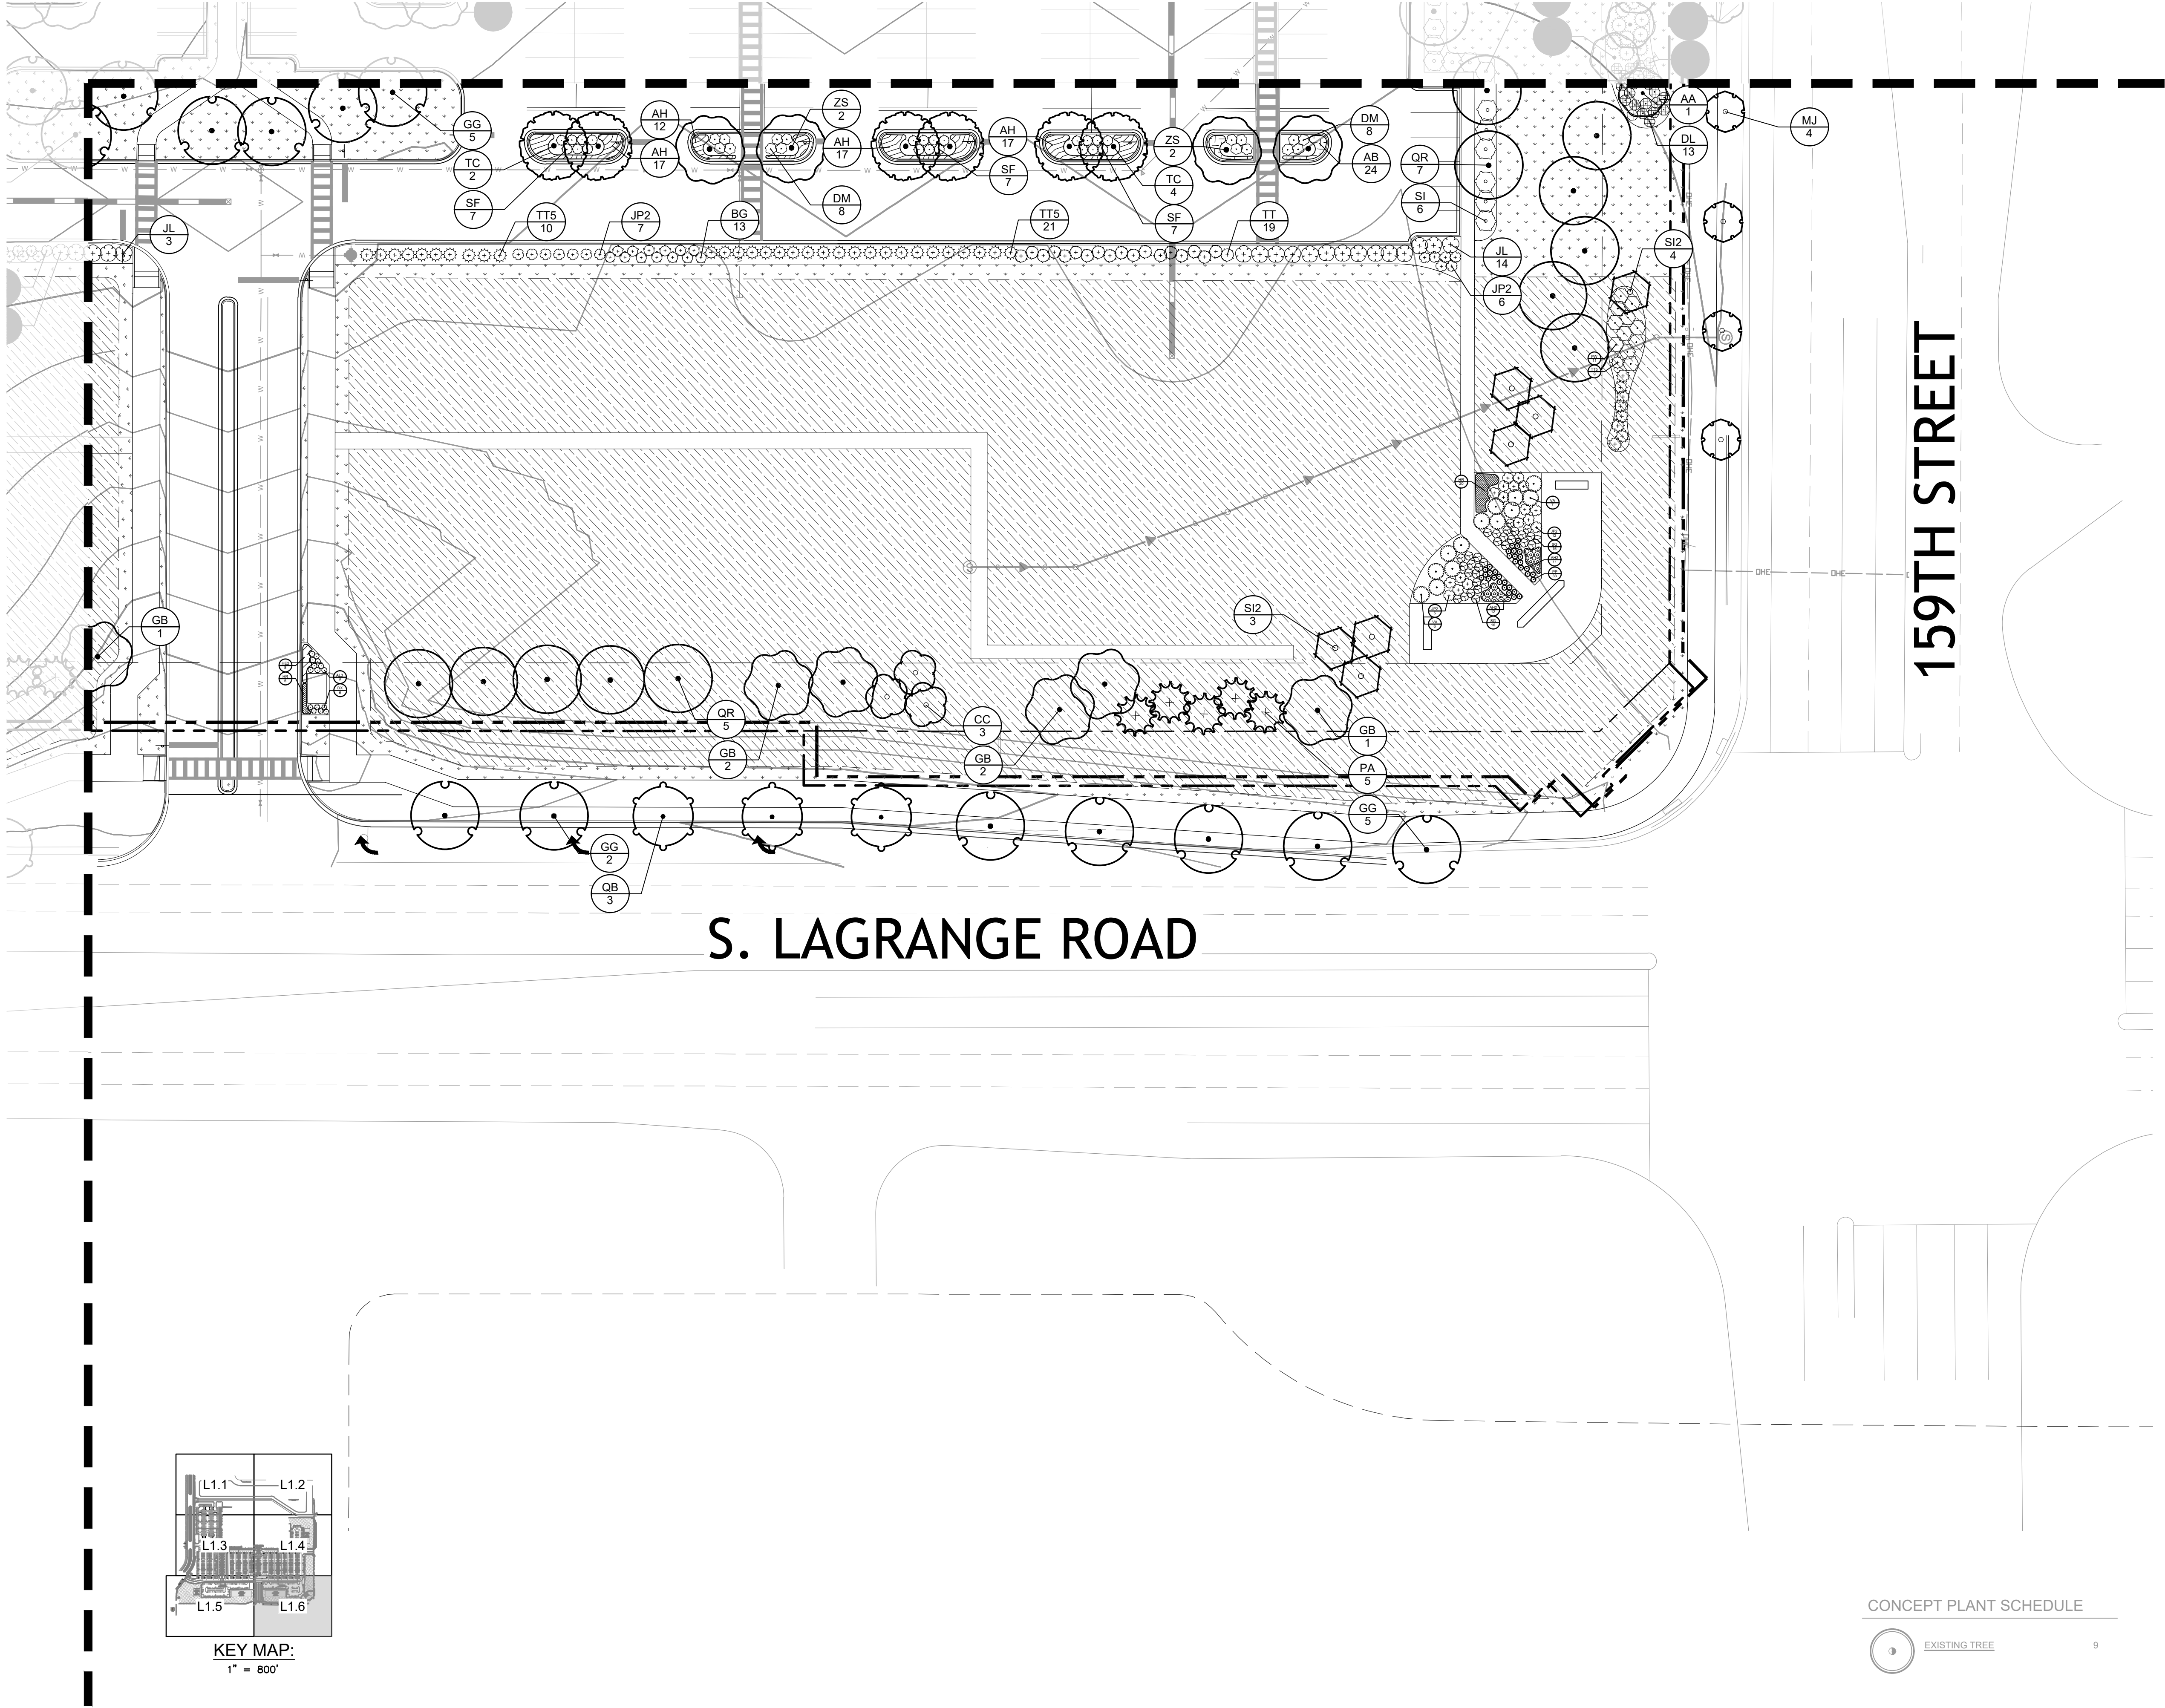

PLANT SCHEDULE		
SYMBOL	CODE	BOTANICAL / COMMON NAME
	AA	ACER X FREEMANII / HARTWIGS / ARMSTRONGS FREEMAN MAPLE
	AO	CELTIS OCCIDENTALIS / COMMON HACKBERRY
	GB	GINKGO BILBOA / AUTUMN GOLD / AUTUMN GOLD GINKGO - MALE ONLY
	GO	GLEDTISIA TRIACANTHOS / NERAM / GREEN GLORY / GREEN GLORY HONEY LOCUST
	GD	GYNOCCLADUS DIOICUS / KENTUCKY COFFEETREE
	ZS	NYSSA SYLVATICA / BLACK TURPELO
	QB	QUERCUS BICOLOR / SWAMP WHITE OAK
	QM	QUERCUS MACROCARPA / BURR OAK
	QR	QUERCUS RUBRA / RED OAK
	TD	TAXODIUM DISTICHUM / BALD CYPRESS
	TC	TILIA AMERICANA / MCKENTRY / MCKENTRY LINDEN
	UP	ULMUS AMERICANA / PRINCETON / PRINCETON AMERICAN ELM
	JE	JUNIPERUS VIRGINIANA / EASTERN REDCEDAR
	PA	PICEA ABIES / NORWAY SPRUCE
	PS	PINUS STROBUS / WHITE PINE
	PW	PSEUDOTSUGA MENZIESII / DOUGLASS FIR
	TH	TSUGA CANADENSIS / EASTERN HEMLOCK
	AL	AMELANCHIER LAEVIS / ALLEGHENY SERVICEBERRY - MULTI STEM
	BR	BETULA NIGRA / RIVER BIRCH - MULTISTEM
	CA	CARPINUS CAROLINIANA / AMERICAN HORNBUSH - SINGLE STEM
	CC	CEREUS CANADENSIS / EASTERN REDBUD - SINGLE STEM
	CR	CRATAEGUS CRUS-GALLI VAR. NEMUS / COCKSPUR HAWTHORN - SINGLE STEM
	MJ	MALUS X JENSELAE / RED JEWEL / CRABAPPLE - SINGLE STEM
	MP	MALUS X PYRAMIFERA / PYRAMIDAL CRABAPPLE - SINGLE STEM
	OV	OSTRYA VIRGINIANA / AMERICAN HOPHORNBEAM - SINGLE STEM
	SR	SYRINGA RETICULATA / IVORY SILK / IVORY SILK JAPANESE LILAC - SINGLE STEM
	AM	ARONIA MELANOCARPA / NORTON TM / PRODUCE BEAUTY BLACK CHOKERBERRY
	AL3	ARONIA MELANOCARPA / L'CONWAY TM / LOW SCAPES MOUND BLACK CHOKERBERRY
	CA	CEANOTHUS AMERICANUS / NEW JERSEY TEA
	CH	CORNUS ALBA BAILEYANA TM / IVORY HALL DOGWOOD
	CS	CORNUS SANGUINEA / CARO / ARCTIC SUN BLOOMING DOGWOOD
	DE	DEUTZIA X NECTA / YUKI SNOWFLAKE DEUTZIA
	DL	DIERVILLA LONICERA / DWARF BUSH HONEYBUCKLE
	FM	FORSYTHIA X INTERMEDIA / MINDY / SHOW OFFER FORSYTHIA
	FN	FORSYTHIA X INTERMEDIA / NIMBUS / SHOW OFFER SUGAR BANYAN DWARF FORSYTHIA
	OP	PHYSOCARPUS OPULIFOLIUS / DONNA MAY TM / LITTLE DEVIL DWARF NINEBARK
	PW	PHYSOCARPUS OPULIFOLIUS / SEWARD / SUMMER WINE NINEBARK
	PF	POTENTILLA FRUTICOSA / GOLD DROP / GOLD DROP BUSH CINQUEFOIL
	RA	RHUS AROMATICA / GRO-LOW / GRO-LOW FRAGRANT SUMAC
	ST	SPIRAEA BETULIFOLIA / TOR GOLD TM / GLOW GRASS BIRCHLEAF SPIREA
	SG	SPIRAEA JAPONICA / YAN / DOUBLE PLAY GOLD SPIREA
	SF	SPIRAEA JAPONICA / NEON FLASH / NEON FLASH JAPANESE SPIREA
	SI	SYRINGA MEYERI / TALISKIN / DWARF KOREAN LILAC
	VA	VIBURNUM DENTATUM / CHRISTOM TM / BLUE MUFFIN ARROWWOOD VIBURNUM
	BG	BUXUS X GREEN VELVET / GREEN VELVET BOXWOOD
	IC	ILEX X MESERVEAE / CHINA BOY / CHINA BOY HOLLY
	JC	JUNIPERUS CHINENSIS / SEA GREEN / SEA GREEN JUNIPER
	JA	JUNIPERUS CHINENSIS / GOLD LACE / GOLD LACE JUNIPER
	JP	JUNIPERUS CHINENSIS / KALLAY COMPACT PRITZER JUNIPER
	JH	JUNIPERUS CHINENSIS / HORIZONTALIS / HORIZONTAL JUNIPER
	PM	PINUS MUGO VAR. PUMILA / DWARF MUGO PINE
	TE	TAXUS X MEDIA / EVERLOW / EVERLOW ANGLO-JAPANESE YEW
	TT	TAXUS X MEDIA / TAUNTON / TAUNTONS ANGLO-JAPANESE YEW
	AG	ANDROPOGON GERARDII / BLACKHAWK / BLACKHAWK BIG BLUESTEM
	AO	ANDROPOGON GERARDII / RED OCTOBER / RED OCTOBER BIG BLUESTEM
	CA	CALAMAGROSTIS X ACUTIFLORA / KARL FORSTER / KARL FORSTER FEATHER REED GRASS
	DC	DESCHAMPSIA CESPITOSA / TUTTED HAIRGRASS
	PV	PANICUM VIRGATUM / HEAVY METAL / HEAVY METAL SWITCH GRASS
	PW	PANICUM VIRGATUM / NORTHWIND / NORTHWIND SWITCH GRASS
	PA	PENNISETUM ALOPECUROIDES / PIGLET / PIGLET DWARF FOUNTAIN GRASS
	SC	SCHIZACHYRIUM SCOPARIUM / CAROUSEL / CAROUSEL LITTLE BLUESTEM
	SH	SPOROBOLUS HETEROLEPIS / PRAIRIE DROPSEED
	AM	ACHILLEA MILLEFOLIUM / STRAWBERRY SEDUCTION / STRAWBERRY SEDUCTION COMMON YARROW
	AS	ALLIUM X SUMMER BEAUTY / SUMMER BEAUTY ORNAMENTAL ONION
	AT	ANEMONE THAMESMONTANA / BLUE ICE / BLUE ICE EASTERN BLUESTAR
	AT2	ASCLEPIAS TUBEROSA / HELLO YELLOW / HELLO YELLOW BUTTERFLY MARKS
	EP	ECHINACEA X PICA BELLA / PICA BELLA CONEFLOWER
	HR	HEMEROCALLIS X HAPPY RETURNS / HAPPY RETURNS DAYLILY
	NE	NEPETA FAASSENII / WALKER'S LOW / WALKER'S LOW CATMINT
	PD	PENSTEMON DIGITALIS / BEARDTONGUE
	RU	RUDBECKIA HIRTA / LITTLE GOLDSTAR / LITTLE GOLDSTAR BLACK-EYED SUSAN
	SA	SEDUM X AUTUMN JOY / AUTUMN JOY SEDUM
		EMERGENT WETLAND PLUG MIX
		NO-MOW TURF SEED MIX
		PIZZO NATIVE PLANT NURSERY / WET-MESIC PRAIRIE SEED MIX
		TURF SEED
		WET-MESIC PLUG MIX

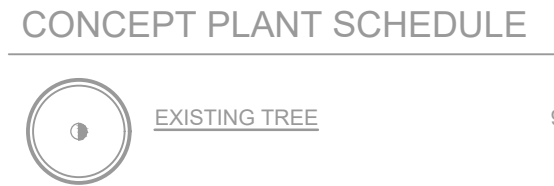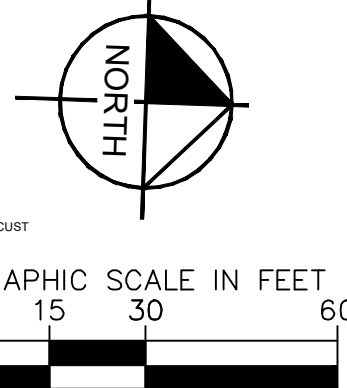

159TH & LAGRANGE
RETAIL

LANDSCAPE PLAN

KHA PROJECT
149621089

DATE
11/14/2025

SCALE AS SHOWN

DESIGNED BY
###

DRAWN BY
###

CHECKED BY
###

LICENSED PROFESSIONAL
XXXX

ILLINOIS LICENSE NUMBER
XXXX

DATE
11/14/2025

159TH & LAGRANGE
RETAIL

ILLINOIS

SHEET NUMBER
L1.6


Kimley»Horn

© 2025 KIMLEY-HORN AND ASSOCIATES, INC.
4201 WARRENVILLE, IL 60055
630-487-5550
WWW.KIMLEY-HORN.COM

REVISIONS


BY
DATE

This document, together with the concepts and designs presented herein, as an instrument of service, is intended only for the specific purpose and client for which it was prepared. Reuse of and improper reliance on this document without written authorization and adaptation by Kimley-Horn and Associates, Inc. shall be without liability to Kimley-Horn and Associates, Inc.

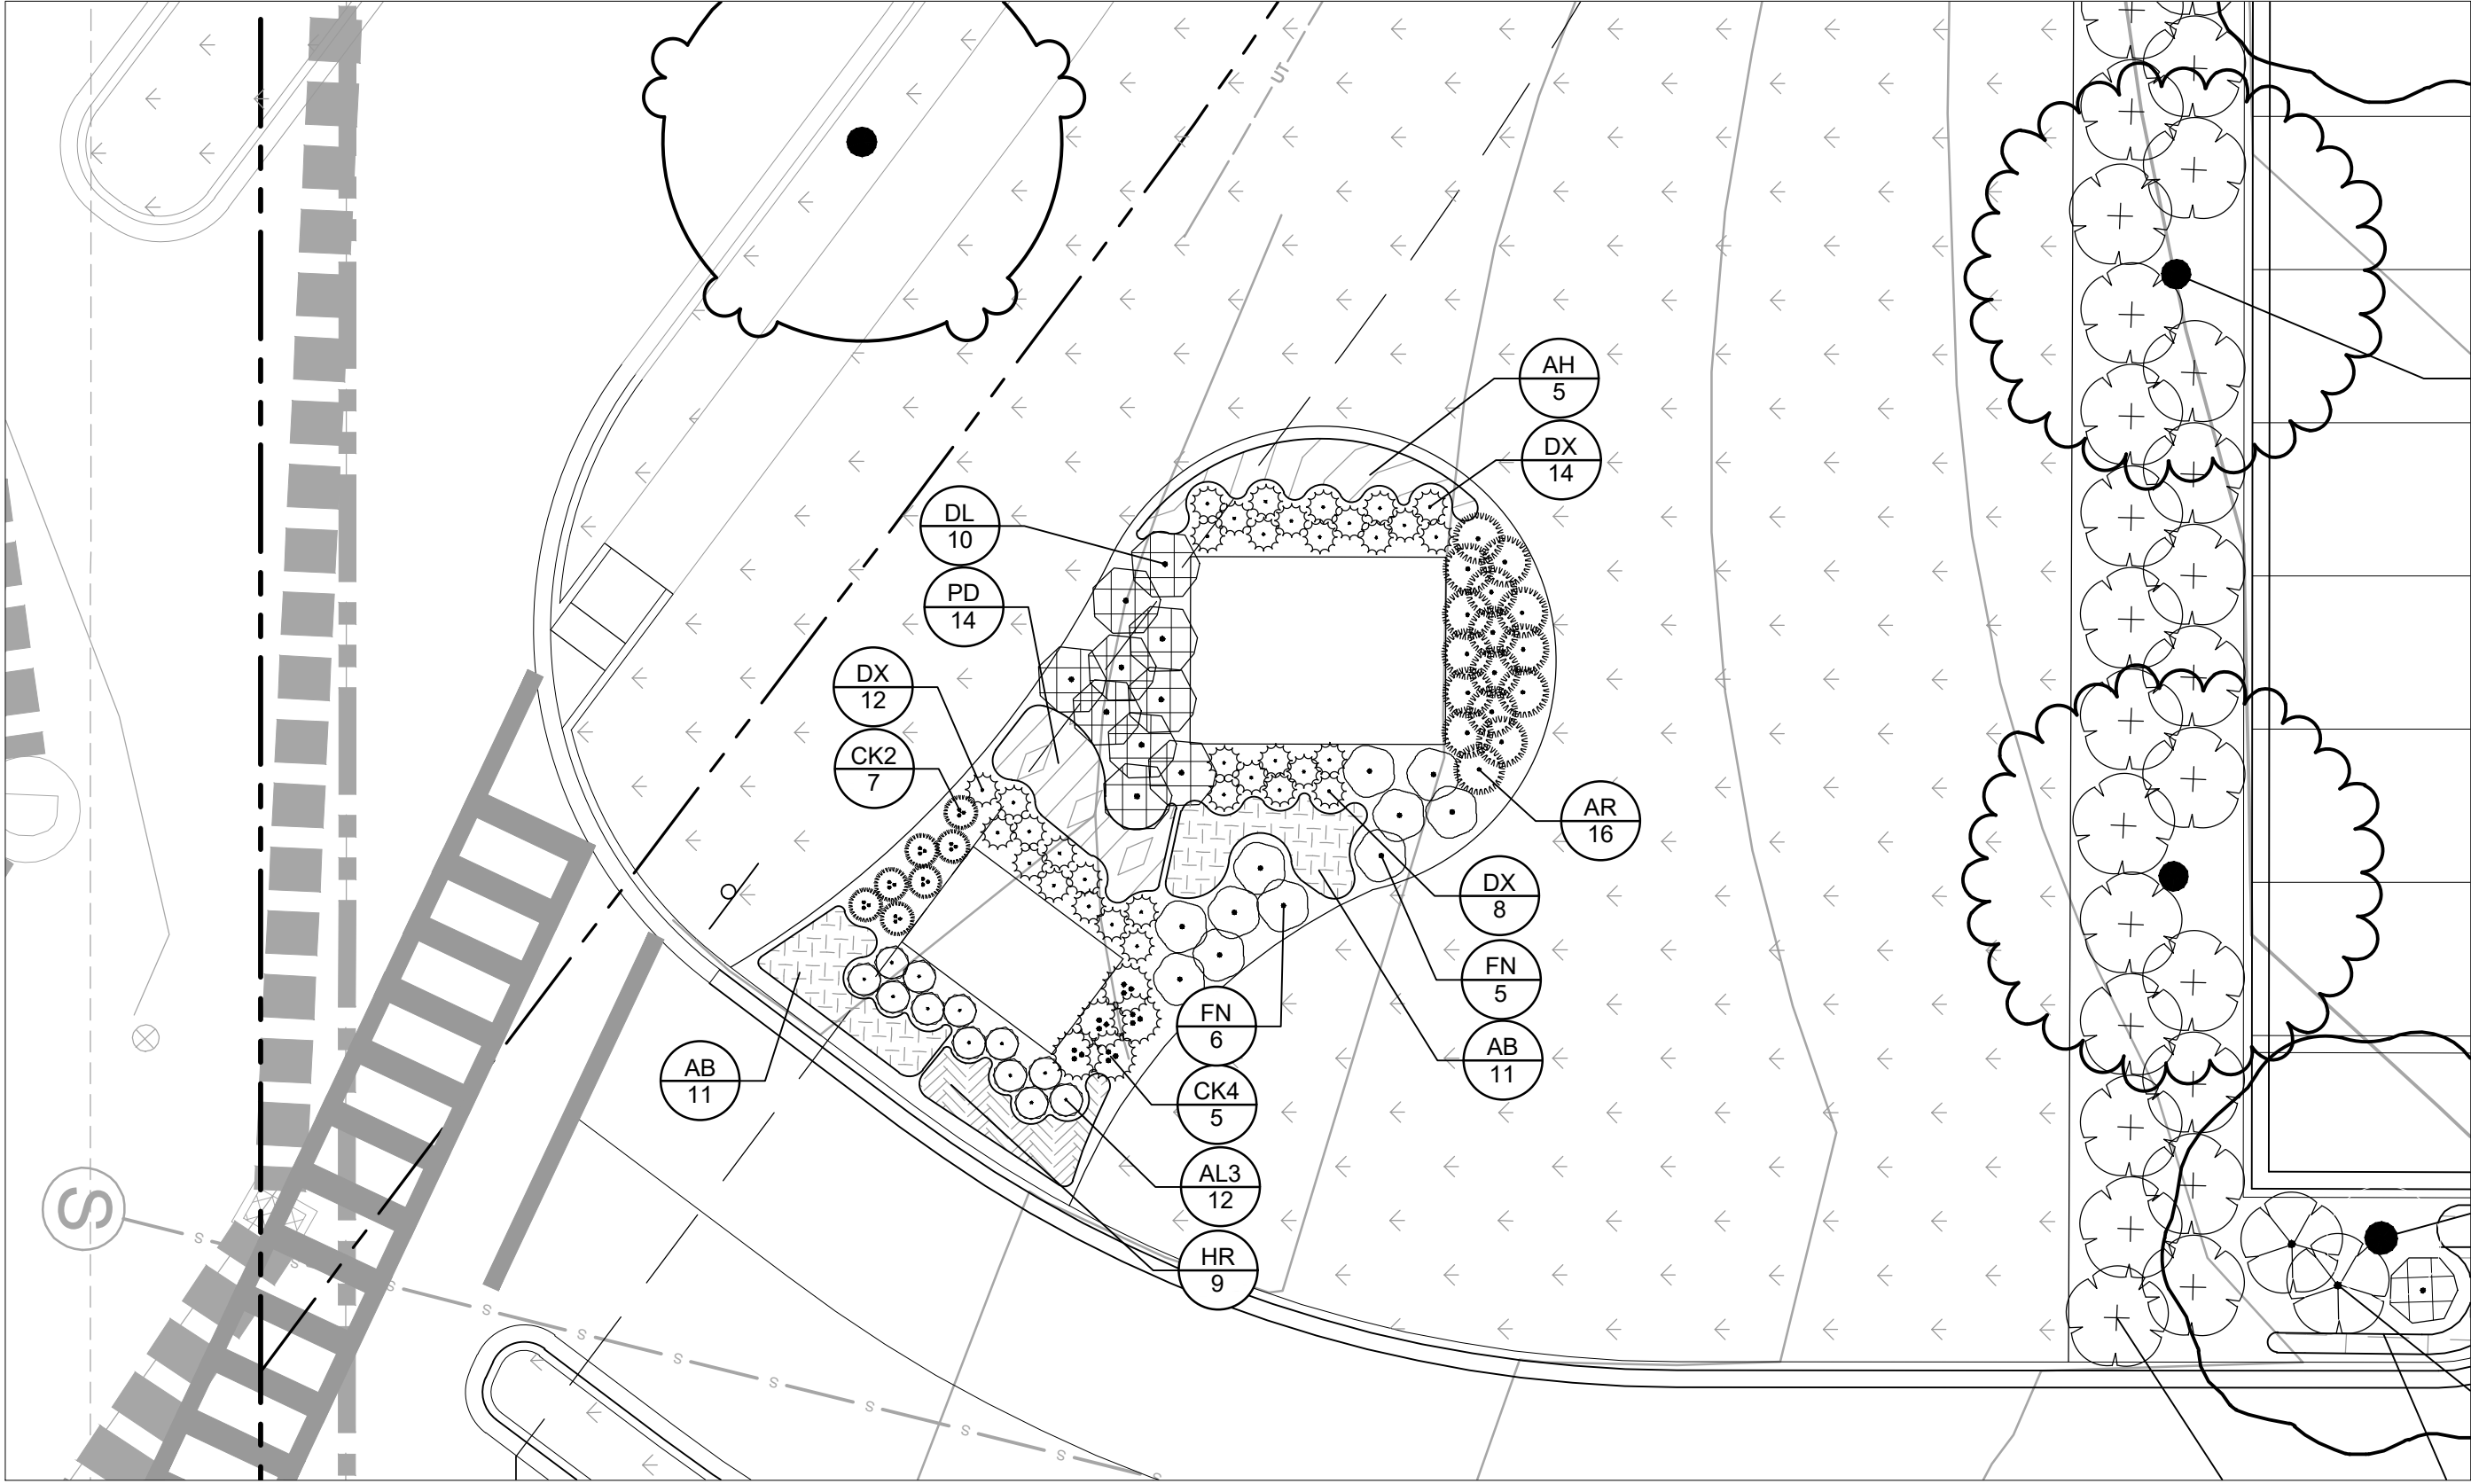


A MONUMENT SIGN LANDSCAPE ENLARGEMENT "A"

1" = 10'

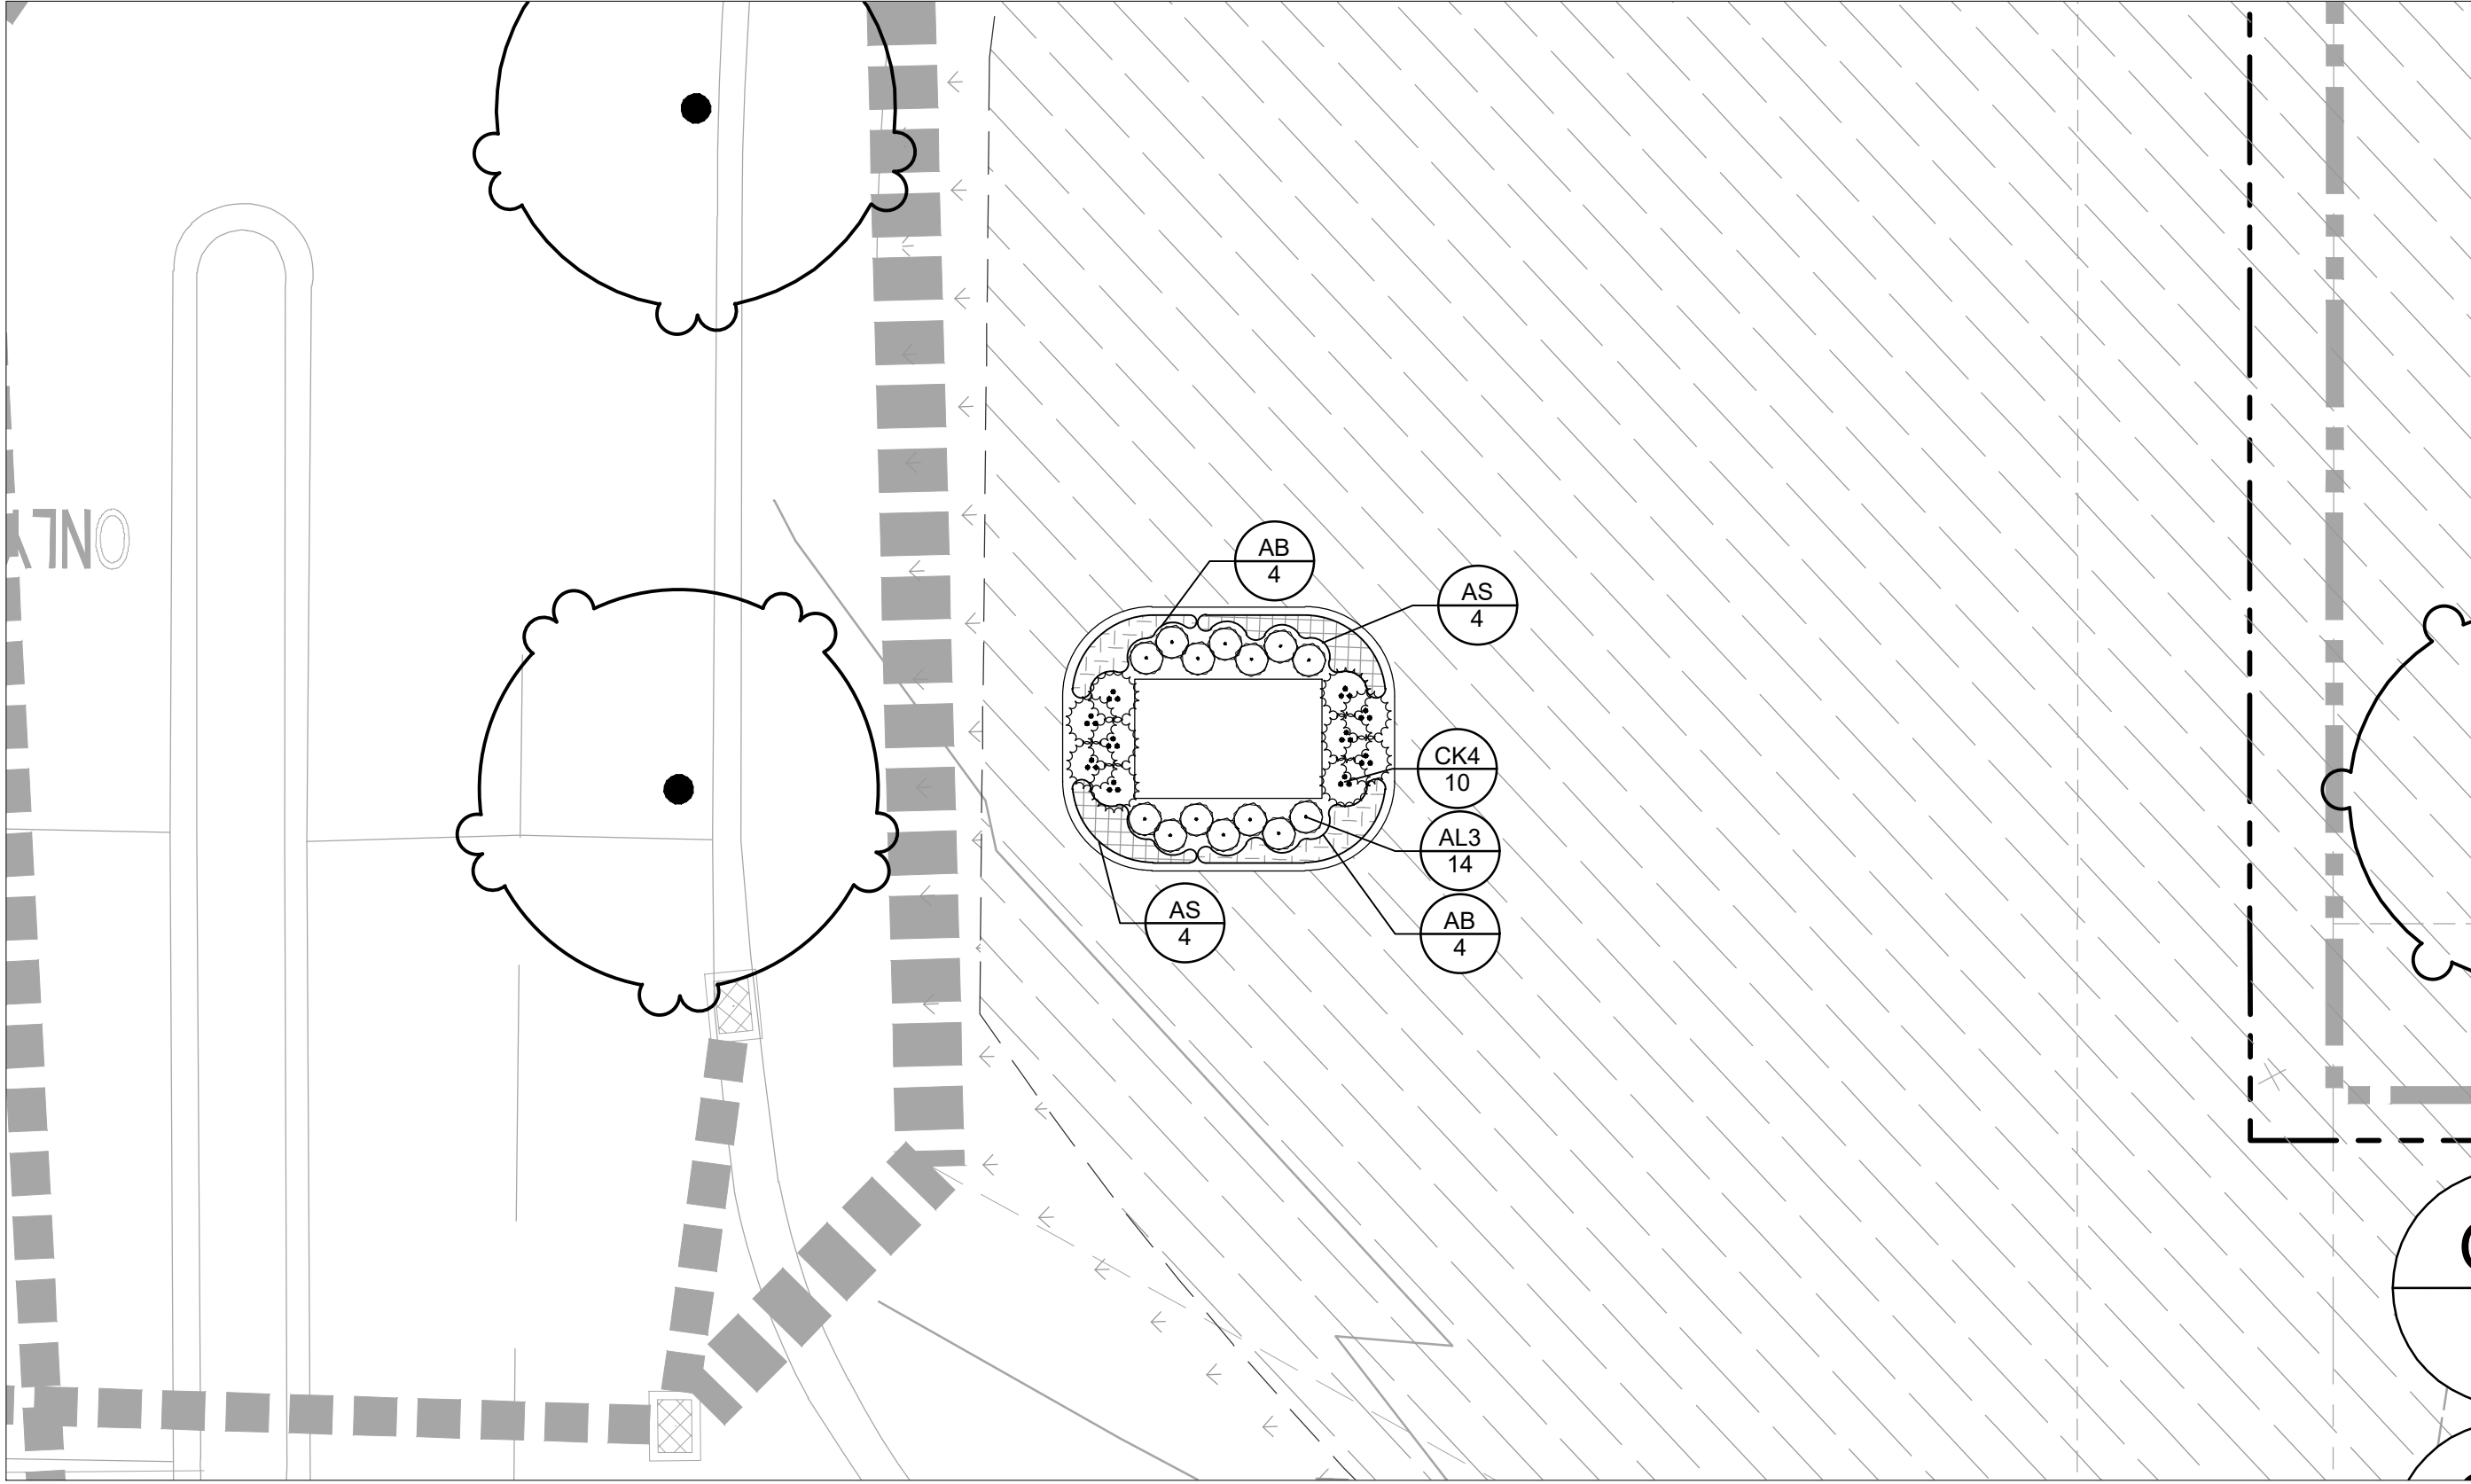


B MONUMENT SIGN LANDSCAPE ENLARGEMENT "B"

1" = 10'

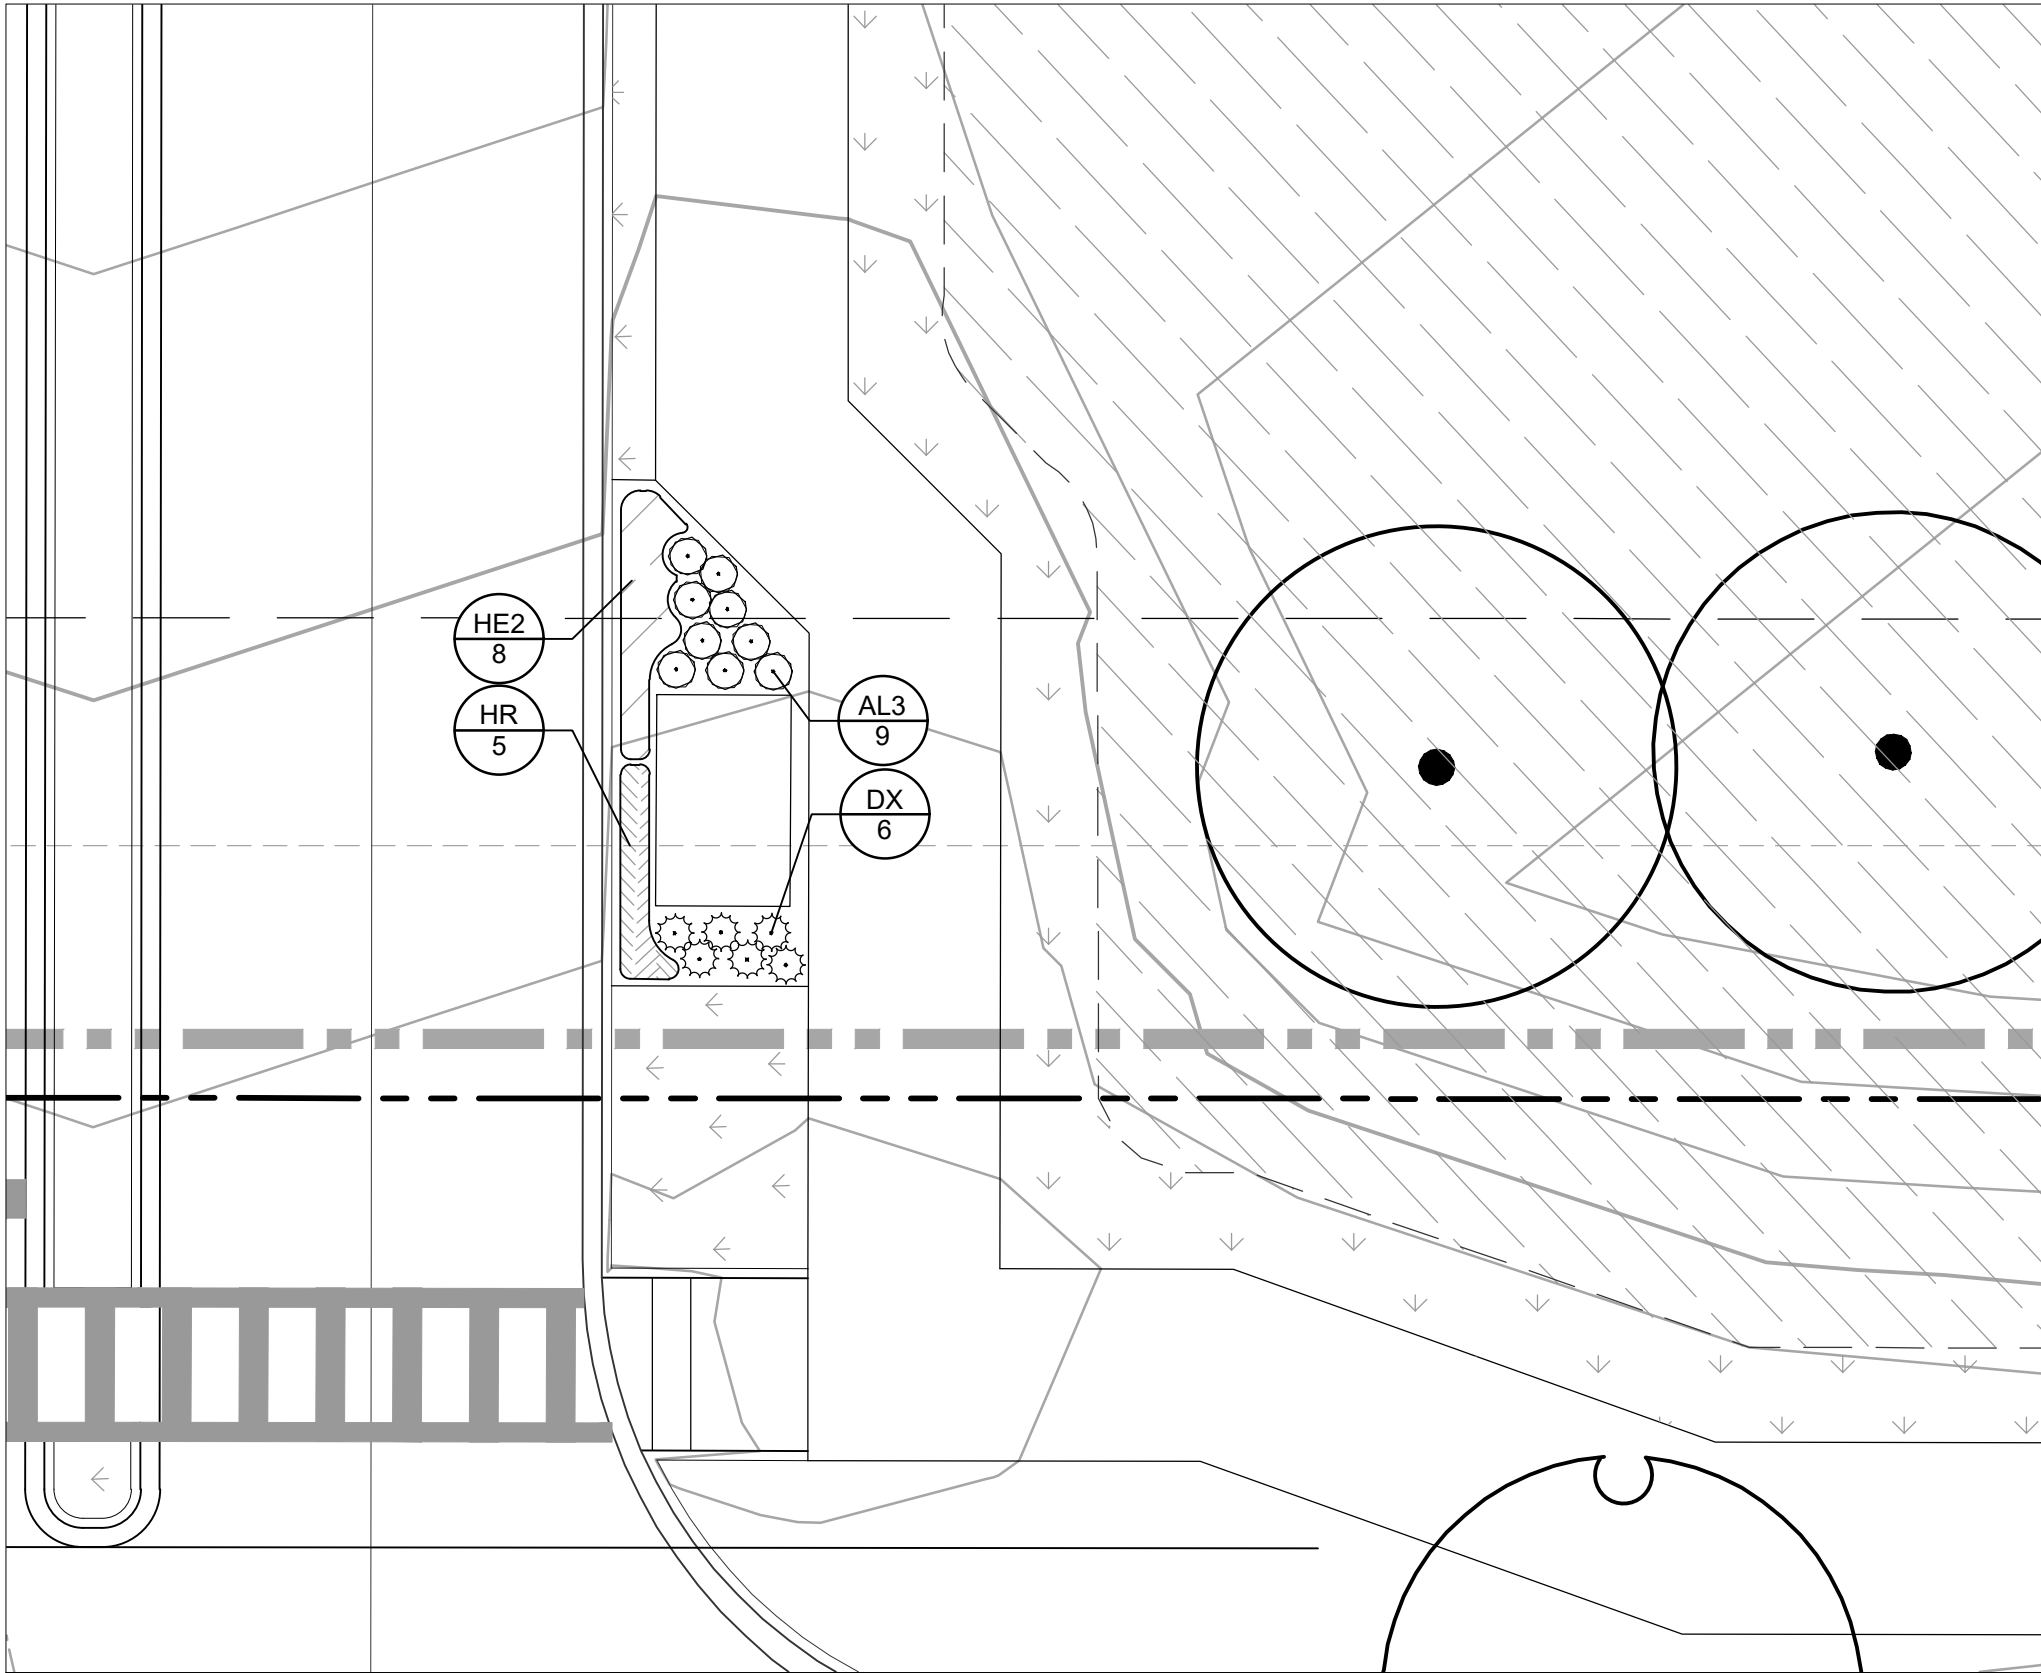


C MONUMENT SIGN LANDSCAPE ENLARGEMENT "C"

1" = 10'

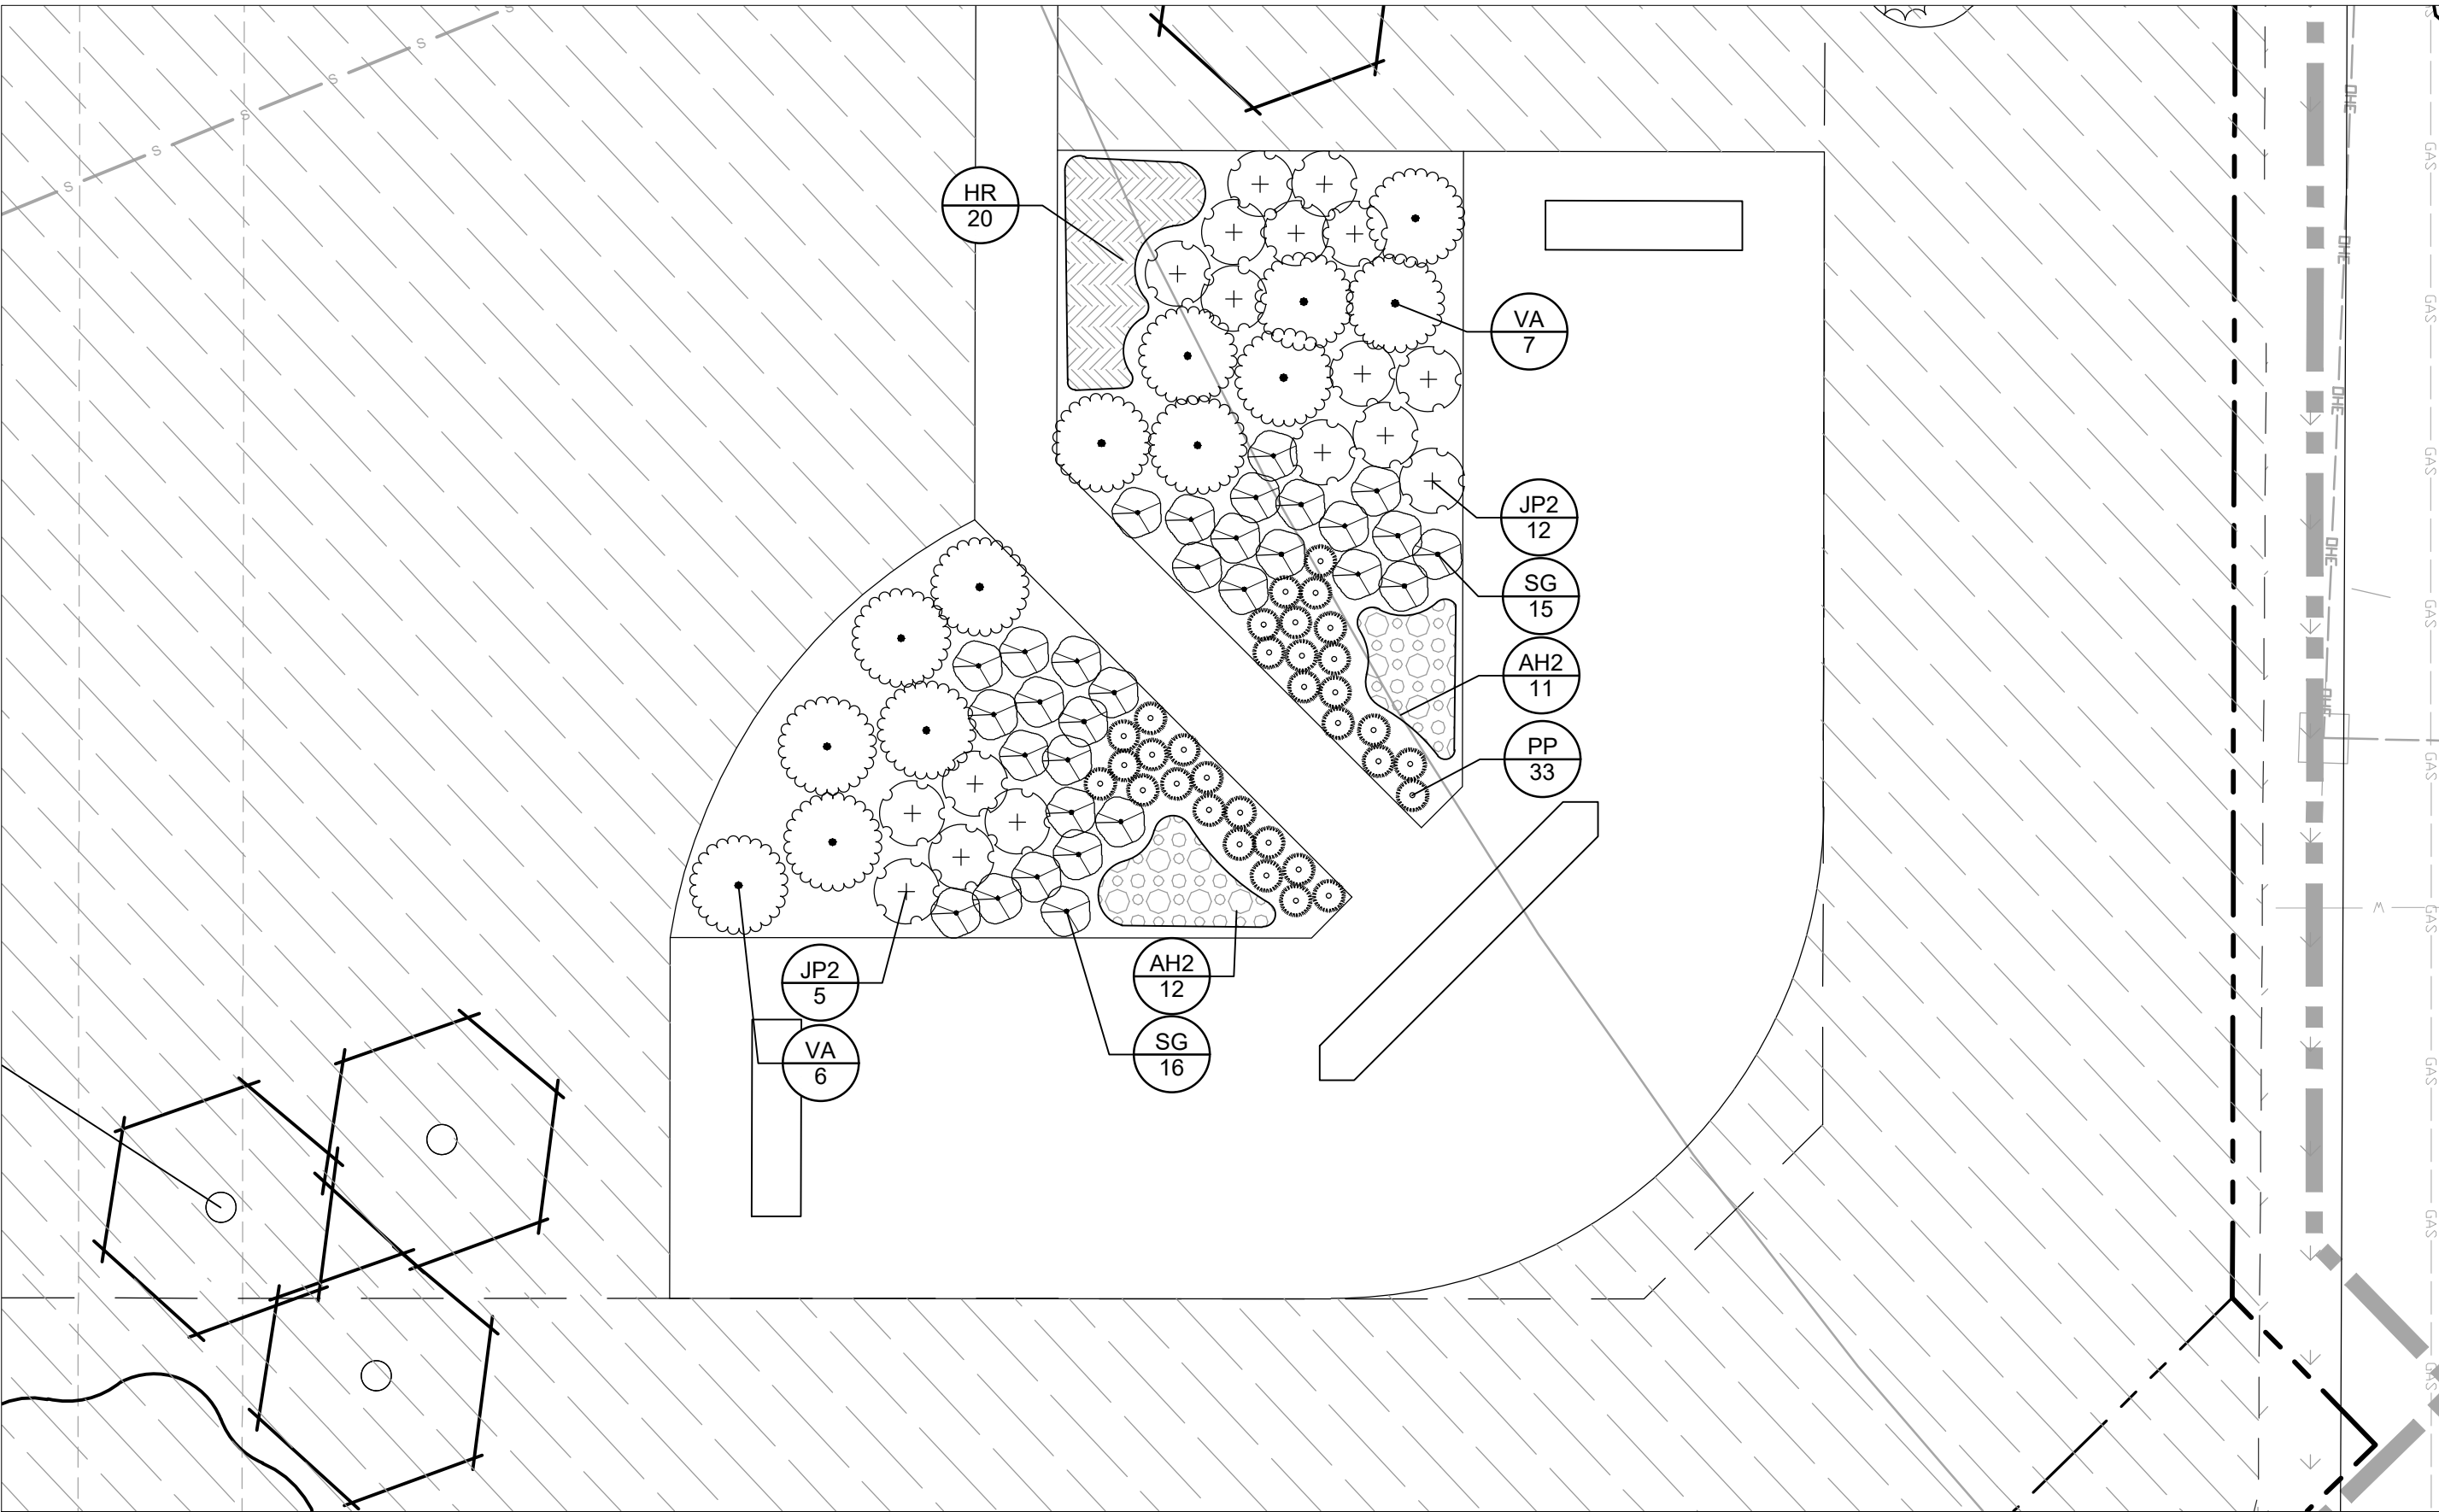

D MONUMENT SIGN LANDSCAPE ENLARGEMENT "D"

1" = 10'

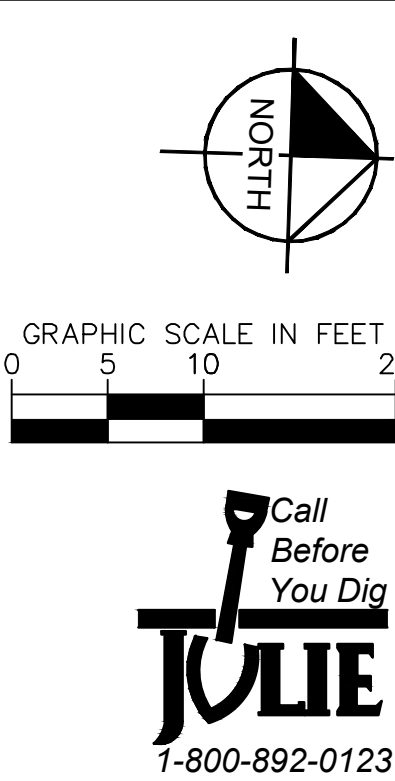

SHEET NUMBER L2.0		159TH & LAGRANGE RETAIL		CITY OF ORLAND PARK ILLINOIS		MONUMENT SIGN ENLARGEMENTS		KHA PROJECT 149621089		LICENSED PROFESSIONAL		Kimley»»Horn	
----------------------	--	----------------------------	--	---------------------------------	--	-------------------------------	--	--------------------------	--	-----------------------	--	--------------	--	--	

This document, together with the concepts and designs presented herein, as an instrument of service, is intended only for the specific purpose and client for which it was prepared. Reuse of and improper reliance on this document without written authorization and adaptation by Kimley-Horn and Associates, Inc. shall be without liability to Kimley-Horn and Associates, Inc.

PLANT SCHEDULE

SYMBOL	CODE	QTY	BOTANICAL / COMMON NAME	CONT	CAL	SIZE
TREES						
	AA	21	ACER X FREEMANI 'ARMSTRONG' / ARMSTRONG FREEMAN MAPLE CULTIVAR OF A NATIVE SPECIES ACCORDING TO SWINK AND WILHELM'S PLANTS OF THE CHICAGO REGION.	B & B	2.5" CAL. MIN.	
	OO	40	CELTIS OCCIDENTALIS / COMMON HACKBERRY NATIVE SPECIES ACCORDING TO SWINK AND WILHELM'S PLANTS OF THE CHICAGO REGION.	B & B	2.5" CAL. MIN.	
	GB	36	GINKGO BILOBA 'AUTUMN GOLD' / AUTUMN GOLD GINKGO - MALE ONLY	B & B	2.5" CAL. MIN.	
	GG	35	GLEDITSIA TRIACANTHOS INERMIS 'GREEN GLORY' / GREEN GLORY HONEY LOCUST CULTIVAR OF A NATIVE SPECIES ACCORDING TO SWINK AND WILHELM'S PLANTS OF THE CHICAGO REGION.	B & B	2.5" CAL. MIN.	
	GO	45	GYMNOCLADUS DIOICUS / KENTUCKY COFFEETREE NATIVE SPECIES ACCORDING TO SWINK AND WILHELM'S PLANTS OF THE CHICAGO REGION.	B & B	2.5" CAL. MIN.	
	ZS	59	NYSSA SYLVATICA / BLACK TUPELO NATIVE SPECIES ACCORDING TO SWINK AND WILHELM'S PLANTS OF THE CHICAGO REGION.	B & B	2.5" CAL. MIN.	
	QB	43	QUERCUS BICOLOR / SWAMP WHITE OAK NATIVE SPECIES ACCORDING TO SWINK AND WILHELM'S PLANTS OF THE CHICAGO REGION.	B & B	2.5" CAL. MIN.	
	QM	28	QUERCUS MACROCARPA / BURR OAK NATIVE SPECIES ACCORDING TO SWINK AND WILHELM'S PLANTS OF THE CHICAGO REGION.	B & B	2.5" CAL. MIN.	
	QR	30	QUERCUS RUBRA / RED OAK NATIVE SPECIES ACCORDING TO SWINK AND WILHELM'S PLANTS OF THE CHICAGO REGION.	B & B	2.5" CAL. MIN.	
	TD	29	TAXODIUM DISTICHUM / BALD CYPRESS NATIVE SPECIES ACCORDING TO SWINK AND WILHELM'S PLANTS OF THE CHICAGO REGION.	B & B	2.5" CAL. MIN.	
	TC	36	TILLIA AMERICANA 'MCKSENTRY' / MCKSENTRY LINDEN CULTIVAR OF A NATIVE SPECIES ACCORDING TO SWINK AND WILHELM'S PLANTS OF THE CHICAGO REGION.	B & B	2.5" CAL. MIN.	
	UP	43	ULMUS AMERICANA 'PRINCETON' / PRINCETON AMERICAN ELM CULTIVAR OF A NATIVE SPECIES ACCORDING TO SWINK AND WILHELM'S PLANTS OF THE CHICAGO REGION.	B & B	2.5" CAL. MIN.	
EVERGREEN TREES						
	JE	13	JUNIPERUS VIRGINIANA / EASTERN REDCEDAR NATIVE SPECIES ACCORDING TO SWINK AND WILHELM'S PLANTS OF THE CHICAGO REGION.	B & B	6" HT. MIN.	
	PA	18	PICEA ABIES / NORWAY SPRUCE	B & B	6" HT. MIN.	
	PS	7	PINUS STROBUS / WHITE PINE NATIVE SPECIES ACCORDING TO SWINK AND WILHELM'S PLANTS OF THE CHICAGO REGION.	B & B	6" HT. MIN.	
	PM	15	PSUEDOTSUGA MENZIESII / DOUGLAS FIR	B & B	6" HT. MIN.	
	EH	6	TSUGA CANADENSIS / EASTERN HEMLOCK NATIVE SPECIES ACCORDING TO SWINK AND WILHELM'S PLANTS OF THE CHICAGO REGION.	B & B	6" HT. MIN.	
ORNAMENTAL TREES						
	AL	16	AMELANCHIER LAEVIS / ALLEGHENY SERVICEBERRY - MULTI STEM NATIVE SPECIES ACCORDING TO SWINK AND WILHELM'S PLANTS OF THE CHICAGO REGION.	B & B	6" HT. MIN.	
	BR	28	BETULA NIGRA / RIVER BIRCH - MULTISTEM NATIVE SPECIES ACCORDING TO SWINK AND WILHELM'S PLANTS OF THE CHICAGO REGION.	B & B	6" HT. MIN.	
	CA2	9	CARPINUS CAROLINIANA / AMERICAN HORNBEAM - SINGLE STEM NATIVE SPECIES ACCORDING TO SWINK AND WILHELM'S PLANTS OF THE CHICAGO REGION.	B & B	2" CAL. MIN.	
	CC	16	CERCIS CANADENSIS / EASTERN REDBUD - SINGLE STEM NATIVE SPECIES ACCORDING TO SWINK AND WILHELM'S PLANTS OF THE CHICAGO REGION.	B & B	2" CAL. MIN.	
	CR	17	CRATAEGUS CRUS-GALLI VAR. INERMIS / COCKSPUR HAWTHORN - SINGLE STEM NATIVE SPECIES ACCORDING TO SWINK AND WILHELM'S PLANTS OF THE CHICAGO REGION.	B & B	2" CAL. MIN.	
	MJ	16	MALUS X 'JEWELCOLE' / RED 'JEWEL'™ CRABAPPLE - SINGLE STEM CULTIVAR OF A NATIVE SPECIES ACCORDING TO SWINK AND WILHELM'S PLANTS OF THE CHICAGO REGION.	B & B	2" CAL. MIN.	
	MP	10	MALUS X 'PRAIRIFIRE' / PRAIRIFIRE CRABAPPLE - SINGLE STEM CULTIVAR OF A NATIVE SPECIES ACCORDING TO SWINK AND WILHELM'S PLANTS OF THE CHICAGO REGION.	B & B	2" CAL. MIN.	
	OV	8	OSTRYA VIRGINIANA / AMERICAN HOPHORNBEAM - SINGLE STEM NATIVE SPECIES ACCORDING TO SWINK AND WILHELM'S PLANTS OF THE CHICAGO REGION.	B & B	2" CAL. MIN.	
	SI2	13	SYRINGA RETICULATA 'IVORY SILK' / IVORY SILK JAPANESE LILAC - SINGLE STEM	B & B	2" CAL. MIN.	
SHRUBS						
	AM	120	ARONIA MELANOCARPA 'MORTON' TM / IRONQUIS BEAUTY BLACK CHOKEBERRY CULTIVAR OF A NATIVE SPECIES ACCORDING TO SWINK AND WILHELM'S PLANTS OF THE CHICAGO REGION.	-	SEE PLAN	18" HT. MIN.
	AL3	60	ARONIA MELANOCARPA 'UCONAM165' TM / LOW SHAPE MOUND BLACK CHOKEBERRY CULTIVAR OF A NATIVE SPECIES ACCORDING TO SWINK AND WILHELM'S PLANTS OF THE CHICAGO REGION.	-	SEE PLAN	6" HT. MIN.
	CA	152	CEANOTHUS AMERICANUS / NEW JERSEY TEA NATIVE SPECIES ACCORDING TO SWINK AND WILHELM'S PLANTS OF THE CHICAGO REGION.	-	SEE PLAN	18" HT. MIN.
	CH	99	CORNUS ALBA 'BAILHALO' TM / IVORY HALO DOGWOOD	-	SEE PLAN	24" HT. MIN.
	CG	128	CORNUS SANGUINEA 'CATO' / ARCTIC SUN BLOODWIT DOGWOOD	-	SEE PLAN	24" HT. MIN.
	DX	100	DEUTZIA X 'NCDX1' / YUKI SNOWFLAKE® DEUTZIA	-	SEE PLAN	6" HT. MIN.
	DL	114	DIERVILLA LONICERA / DWARF BUSH HONEYSUCKLE NATIVE SPECIES ACCORDING TO SWINK AND WILHELM'S PLANTS OF THE CHICAGO REGION.	-	SEE PLAN	18" HT. MIN.
	FM	65	FORSYTHIA X INTERMEDIA 'MINDOR' / SHOW OFF® FORSYTHIA	-	SEE PLAN	18" HT. MIN.
	FN	104	FORSYTHIA X INTERMEDIA 'NIMBUS' / SHOW OFF® SUGAR BABY® DWARF FORSYTHIA	-	SEE PLAN	6" HT. MIN.
	DM	119	PHYSCARPUS OPHIOPOLIS 'DONNA MAY' TM / LITTLE DEVIL DWARF NINEBARK CULTIVAR OF A NATIVE SPECIES ACCORDING TO SWINK AND WILHELM'S PLANTS OF THE CHICAGO REGION.	-	SEE PLAN	18" HT. MIN.
	PW	113	PHYSCARPUS OPHIOPOLIS 'SEWARD' / SUMMER WINE NINEBARK CULTIVAR OF A NATIVE SPECIES ACCORDING TO SWINK AND WILHELM'S PLANTS OF THE CHICAGO REGION.	-	SEE PLAN	24" HT. MIN.
	PN	51	POTENTILLA FRUTICOSA 'GOLD DROP' / GOLD DROP BUSH CINQUEFOIL CULTIVAR OF A NATIVE SPECIES ACCORDING TO SWINK AND WILHELM'S PLANTS OF THE CHICAGO REGION.	-	SEE PLAN	18" HT. MIN.
	RG	85	PHILIS AROMATICA 'GRO-LOW' / GRO-LOW FRAGRANT SUMAC CULTIVAR OF A NATIVE SPECIES ACCORDING TO SWINK AND WILHELM'S PLANTS OF THE CHICAGO REGION.	-	SEE PLAN	18" HT. MIN.
	ST	100	SPIRAEA BETULIFOLIA 'TOR GOLD' TM / GLOW GIRL BIRCHLEAF SPIREA	-	SEE PLAN	18" HT. MIN.
	SG	95	SPIRAEA JAPONICA 'YAN' / DOUBLE PLAY® GOLD SPIREA	-	SEE PLAN	6" HT. MIN.
	SF	150	SPIRAEA JAPONICA 'NEON FLASH' / NEON FLASH JAPANESE SPIREA	-	SEE PLAN	18" HT. MIN.
	SI	54	SYRINGA MEYERI 'PALUBIN' / DWARF KOREAN LILAC	-	SEE PLAN	24" HT. MIN.
	VA	92	VIBURNUM DENTATUM 'CHRISTOM' TM / BLUE MUFFIN ARROWWOOD VIBURNUM CULTIVAR OF A NATIVE SPECIES ACCORDING TO SWINK AND WILHELM'S PLANTS OF THE CHICAGO REGION.	-	SEE PLAN	24" HT. MIN.
EVERGREEN SHRUBS						
	BG	94	BUXUS X 'GREEN VELVET' / GREEN VELVET BOXWOOD	-	SEE PLAN	18" HT. MIN.

	IC	88	ILEX X MESERVEAE 'CHINA BOY' / CHINA BOY® HOLLY	-	SEE PLAN	18" HT. MIN.
	JC	188	JUNIPERUS CHINENSIS 'SEA GREEN' / SEA GREEN JUNIPER	-	SEE PLAN	24" HT. MIN.
	JL	74	JUNIPERUS CHINENSIS 'GOLD LACE' / GOLD LACE JUNIPER	-	SEE PLAN	18" HT. MIN.
	JP	86	JUNIPERUS CHINENSIS 'KALLAYS COMPACT' / KALLAY COMPACT PFITZER JUNIPER	-	SEE PLAN	24" HT. MIN.
	JP2	164	JUNIPERUS COMMUNIS 'HORIZONTALIS' / HORIZONTAL JUNIPER CULTIVAR OF A NATIVE SPECIES ACCORDING TO SWINK AND WILHELM'S PLANTS OF THE CHICAGO REGION.	-	SEE PLAN	10" HT. MIN.
	TTS	77	PINUS MUGO VAR. PUMILO / DWARF MUGO PINE	-	SEE PLAN	18" HT. MIN.
	TE	53	TAXUS X MEDIA 'EVERLOW' / EVERLOW ANGLO-JAPANESE YEW	-	SEE PLAN	18" HT. MIN.
	TT	59	TAXUS X MEDIA 'TAUNTONII' / TAUNTON'S ANGLO-JAPANESE YEW	-	SEE PLAN	18" HT. MIN.
GRASSES						
	CK4	15	ANDROPOGON GERARDII 'BLACKHAWKS' / BLACKHAWK BIG BLUESTEM CULTIVAR OF A NATIVE SPECIES ACCORDING TO SWINK AND WILHELM'S PLANTS OF THE CHICAGO REGION.	2 GAL	SEE PLAN	
	AR	16	ANDROPOGON GERARDII 'RED OCTOBER' / RED OCTOBER BIG BLUESTEM CULTIVAR OF A NATIVE SPECIES ACCORDING TO SWINK AND WILHELM'S PLANTS OF THE CHICAGO REGION.	2 GAL	SEE PLAN	
	CK2	13	CALAMAGROSTIS X ACUTIFLORA 'KARL FOERSTER' / KARL FOERSTER FEATHER REED GRASS	2 GAL	SEE PLAN	
	DC	20	DESCHAMPSIA CESPOSITA / TUFTED HAIRGRASS	2 GAL	SEE PLAN	
	PH	14	PANICUM VIRGATUM 'HEAVY METAL' / HEAVY METAL SWITCH GRASS CULTIVAR OF A NATIVE SPECIES ACCORDING TO SWINK AND WILHELM'S PLANTS OF THE CHICAGO REGION.	2 GAL	SEE PLAN	
	PG2	20	PANICUM VIRGATUM 'NORTHWIND' / NORTHWIND SWITCH GRASS CULTIVAR OF A NATIVE SPECIES ACCORDING TO SWINK AND WILHELM'S PLANTS OF THE CHICAGO REGION.	2 GAL	SEE PLAN	
	PP	33	PENNISETUM ALOPECUROIDES 'PIGLET' / PIGLET DWARF FOUNTAIN GRASS	2 GAL	SEE PLAN	
	SC	47	SCHIZACHYRIUM SCOPARIUM 'CAROUSEL' / CAROUSEL LITTLE BLUESTEM CULTIVAR OF A NATIVE SPECIES ACCORDING TO SWINK AND WILHELM'S PLANTS OF THE CHICAGO REGION.	2 GAL	SEE PLAN	
	SH	32	SPOROBOLUS HETEROLEPIS / PRAIRIE DROPSIED NATIVE SPECIES ACCORDING TO SWINK AND WILHELM'S PLANTS OF THE CHICAGO REGION.	2 GAL	SEE PLAN	
PERENNIALS						
	AH	98	ACHILLEA MILLEFOLIUM 'STRAWBERRY SEDUCTION' / STRAWBERRY SEDUCTION COMMON YARROW	1 GAL	36" O.C.	
	AS	232	ALLIUM X 'SUMMER BEAUTY' / SUMMER BEAUTY ORNAMENTAL ONION CULTIVAR OF A NATIVE SPECIES ACCORDING TO SWINK AND WILHELM'S PLANTS OF THE CHICAGO REGION.	1 GAL	24" O.C.	
	AB	136	AMSONIA TABERNAMONTANA 'BLUE ICE' / BLUE ICE EASTERN BLUESTAR	1 GAL	24" O.C.	
	AH2	71	ASCLEPIAS TUBEROSA 'HELLO YELLOW' / HELLO YELLOW BUTTERFLY MILKWEED	1 GAL	24" O.C.	
	EP	147	ECHINACEA X 'PICA BELLA' / PICA BELLA CONEFLOWER CULTIVAR OF A NATIVE SPECIES ACCORDING TO SWINK AND WILHELM'S PLANTS OF THE CHICAGO REGION.	1 GAL	24" O.C.	
	HR	76	HEMEROCALLIS X 'HAPPY RETURNS' / HAPPY RETURNS DAYLILY	1 GAL	24" O.C.	
	HE2	182	NEPETA FAASSENII 'WALKER'S LOW' / WALKER'S LOW CATMINT	1 GAL	24" O.C.	
	PD	80	PENSTEMON DIGITALIS / BEARDTONGUE NATIVE SPECIES ACCORDING TO SWINK AND WILHELM'S PLANTS OF THE CHICAGO REGION.	1 GAL	24" O.C.	
	RS	114	RUDEBECKIA FULGIDA 'LITTLE GOLDSTAR' / LITTLE GOLDSTAR BLACK-EYED SUSAN CULTIVAR OF A NATIVE SPECIES ACCORDING TO SWINK AND WILHELM'S PLANTS OF THE CHICAGO REGION.	1 GAL	24" O.C.	
	SA	92	SEDUM X 'AUTUMN JOY' / AUTUMN JOY SEDUM	1 GAL	24" O.C.	
GROUND COVERS						
			EMERGENT WETLAND PLUG MIX	PLUGS		
			NO-MOW TURF SEED MIX	SEED		
			PIZZO NATIVE PLANT NURSERY / WET-MESIC PRAIRIE SEED MIX	SEED		
			TURF SEED	-		
			WET-MESIC PLUG MIX	PLUGS		

EMERGENT WETLAND PLUG MIX

BOTANICAL NAME	COMMON NAME	QTY / ACRE	% OF TOTAL
Acorus calamus	Sweet Flag	300	5%
Asclepias incarnata	Swamp Milkweed	300	5%
Iris virginica	Iris	300	5%
Lobelia siphilitica	Great Blue Lobelia	300	5%
Lythrum alatum	Winged Loosestrife	200	3%
Polygonum amphibium	Knottweed	500	8%
Pontederia cordata	Pickeral Plant	500	8%
Rudbeckia laciniata	Cut Leaf Coneflower	300	5%
Sagittaria latifolia	Arrowhead	300	5%
Scirpus acutus	Hard Stemmed Bulrush	500	8%
Scirpus atrovirens	Dark Green Bulrush	500	8%
Scirpus fluviatilis	River Bulrush	500	8%
Solidago riddellii	Riddell's Goldenrod	200	3%
Sparganium americanum	Bur Reed	500	8%
Spartina pectinata	Prairiecord Grass	500	8%
Symphytotrichum puniceum	Stemmed Aster	300	5%
TOTAL PLUGS PER ACRE:		6,000	

CONTRACTOR TO INSTALL PLUGS 2 FEET ON CENTER IN A TRIANGLE PATTERN (NOT GRID PATTERN). FINAL PLUG MIX TO BE DETERMINED BASED ON PLANT AVAILABILITY.

WET-MESIC PRAIRIE PLUG MIX

BOTANICAL NAME	COMMON NAME	QTY / ACRE	% OF TOTAL
Bouteloua curtipendula	Side Oats Grama	600	10%
Carex vulpinoides	Fox Sedge	600	10%
Echinacea purpurea	Purple Coneflower	1,000	17%
Elymus canadensis	Canada Wild Rye	600	10%
Juncus effusus	Common Rush	700	12%
Monarda fistulosa	Wild Bergamot	1,500	25%
Panicum virgatum	Switch Grass	600	10%
Rudbeckia hirta	Black-Eyed Susan	400	7%
Verbena hastata	Blue Vervain	1,500	25%
TOTAL PLUGS PER ACRE:		6,000	

CONTRACTOR TO INSTALL PLUGS 2-3 FEET ON CENTER IN A TRIANGLE PATTERN (NOT GRID PATTERN). FINAL PLUG MIX TO BE DETERMINED BASED ON PLANT AVAILABILITY.

	TOTAL NUMBER OF PLANTS PER TYPE	MAXIMUM % OF ANY SPECIES	MINIMUM % OF ANY SPECIES	% OF NATIVE SPECIES PER PLANT TYPE	MINIMUM NUMBER OF SPECIES
SHADE TREES					
REQUIRED	N/A	30% = 133.8 TREES	5% = 22.3 TREES	30% = 133.8 TREES	8 SPECIES
PROPOSED	446 TREES TOTAL	COMPLIES *	COMPLIES *	409 NATIVE TREES	12 SPECIES
EVERGREEN TREES					
REQUIRED	N/A	40% = 23.6 TREES	10% = 5.9 TREES	30% = 17.7 TREES	5 SPECIES
PROPOSED	59 TREES TOTAL	COMPLIES *	COMPLIES *	26 NATIVE TREES	5 SPECIES
ORNAMENTAL TREES					
REQUIRED	N/A	30% = 38.4 TREES	5% = 6.4 TREES	30% = 38.4 TREES	8 SPECIES
PROPOSED	128 TREES TOTAL	COMPLIES *	COMPLIES *	97 NATIVE TREES	9 SPECIES
DECIDUOUS SHRUBS					
REQUIRED	N/A	15% = 224.9 SHRUBS	5% = 77.5 SHRUBS	30% = 449.7 SHRUBS	15 SPECIES
PROPOSED	1,499 SHRUBS TOTAL	COMPLIES *	COMPLIES *	142 NATIVE SHRUBS	15 SPECIES
ORNAMENTAL GRASSES					
REQUIRED	N/A	30% = 64.2 GRASSES	5% = 10.7 GRASSES	30% = 64.2 GRASSES	8 SPECIES
PROPOSED	214 GRASSES TOTAL	COMPLIES *	COMPLIES *	14 NATIVE GRASSES	9 SPECIES
PERENNIALS					
REQUIRED	N/A	25% = 238.8 PERENNIALS	5% = 47.7 PERENNIALS	30% = 286.5 PERENNIALS	10 SPECIES
PROPOSED	955 PERENNIALS TOTAL	COMPLIES *	COMPLIES *	488 NATIVE PERENNIALS	10 SPECIES


NO-MOW TURF SEED MIX

BOTANICAL NAME	COMMON NAME	LBS / ACRE	% OF TOTAL
GRASSES, SEDGES, & RUSHES			
Lolium perenne	Perennial Rye	25.0	13%
Agrostis gigantea	Red Top	15.0	8%
Festuca rubra	Creeping Red Fescue	80.0	40%
Festuca arundinacea	Tall Fescue	20.0	10%
Festuca ovina	Sheep's Fescue	20.0	10%
Poa pratensis	Kentucky Bluegrass	40.0	20%
SEED MIX TOTAL LBS PER ACRE:		200	

This document, together with the concepts and designs presented herein, as an instrument of service, is intended only for the specific purpose and client for which it was prepared. Reuse of and improper reliance on this document, without written authorization and adaptation by Kinley-Horn and Associates, Inc., shall be without liability to Kinley-Horn and Associates, Inc.

NOTES:

1. APPLY CORRECTIVE PRUNING.
2. SET ROOT BALL OR CONTAINER ON UNEXCAVATED OR TAMPED SOIL. TOP OF ROOTBALL (CONTAINER) SHALL BE ONE INCH ABOVE FINISHED SURFACE. FOR TREES OR SHRUBS WITHIN PLANTING BED DIG A DEEPER PIT ONLY FOR THOSE SHRUBS.
3. REMOVE BURLAP FROM TOP HALF THE LENGTH OF ROOTBALL. TWINE AND (IF USED) SYNTHETIC MATERIAL SHALL BE REMOVED FROM CONTAINER. IF TREES OR SHRUBS ARE GROWN SHRUBS, REMOVE CONTAINER AND LOOSEN ROOTS PRIOR TO INSTALLATION.
4. REMOVE OR CORRECT GIRDLING ROOTS.
5. PLUMB AND BACKFILL WITH AMENDED SOIL PER LANDSCAPE NOTES. WATER THOROUGHLY WITH TWO HOURS.
6. ADVISOR MUST BE PRESENT TO REMOVE MULCH FROM ROOT FLARE. MULCH LIMITS FOR SHRUBS EXTEND TO ALL LIMITS OF PLANTING BED, SET PLANS FOR BUD LAYOUTS.

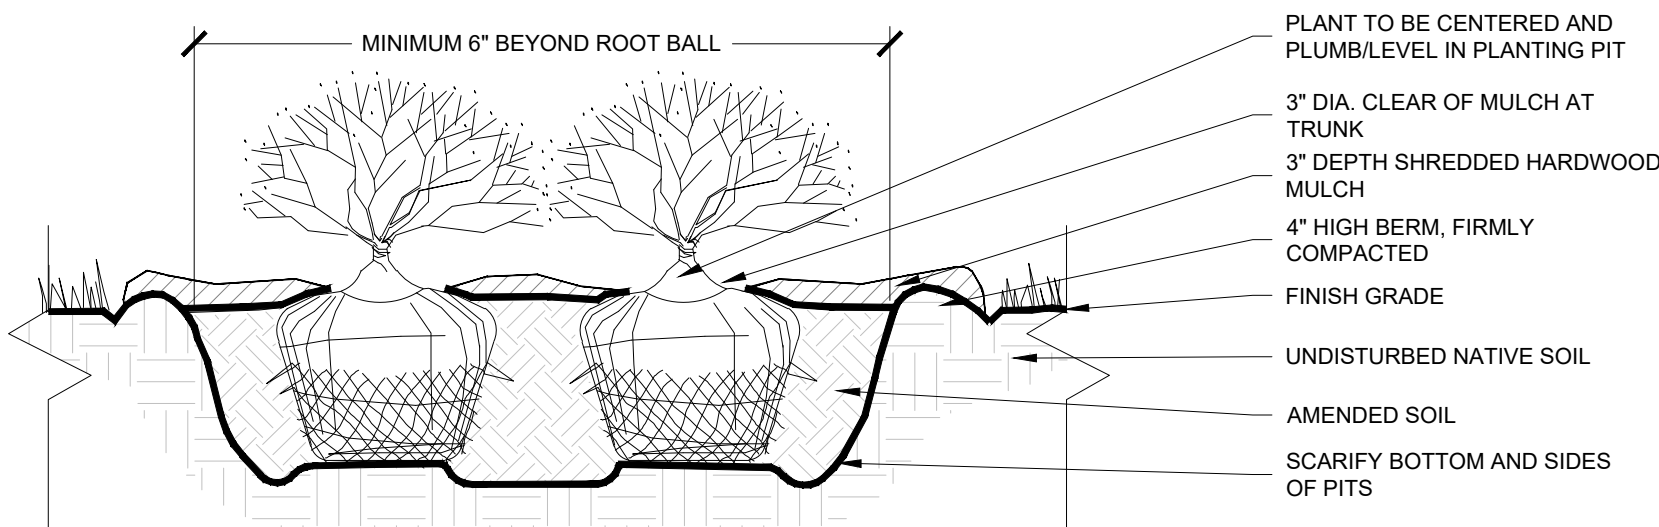

SECTION

SHRUB PLANTING


N.T.S.

-
- Diagram illustrating the installation of a tree pit on a slope, showing the relationship between the original slope, rootball, and surrounding soil layers. The diagram includes the following components and instructions:
- ORIGINAL SLOPE
 - LOOSEN/SCARIFY SIDES OF SLOPE/PLANTING HOLE
 - SHRUB
 - ORIGINAL SLOPE SHOULD PASS THROUGH THE POINT WHERE THE MAIN STEM(S) MEET(S) SUBSTRATE/SOIL
 - LEAVE 6" OF TOP OF ROOTBALL EXPOSED AROUND BASE OF STEMS
 - ROOTBALL CENTERED IN PIT
 - 4" HIGH X 8" WIDE ROUND-TOPPED SOIL BERM (ABOVE ROOTBALL SURFACE) SHALL BE CENTERED ON THE DOWNHILL SIDE OF THE ROOTBALL IN A 180 ARC. BERM SHALL BEGIN AT ROOTBALL PERIPHERY, FIRMLY COMPACTED
 - LOOSED SOIL. DIG AND TURN THE SOIL TO REDUCE THE COMPACTION TO THE AREA AND DEPTH SHOWN. LIGHTLY TAMP SOIL AROUND ROOTBALL IN 6" LIFTS TO BRACE SHRUB. DO NOT OVER COMPACT. WHEN PLANTING HOLE HAS BEEN BACKFILLED, POUR WATER AROUND ROOTBALL TO SETTLE THE SOIL
 - 3" DEPTH SHREDDED HARDWOOD MULCH
 - FINISH GRADE. REFERENCE GRADING PLAN
 - SET ROOTBALL ON UNDISTURBED STABLE SUBSOIL
 - EXISTING SLOPE
 - UNDISTURBED SUBSOIL
 - 3 X ROOTBALL WIDTH

SECTION

11 SHRUB PLANTING ON SLOPE

N.T.S.

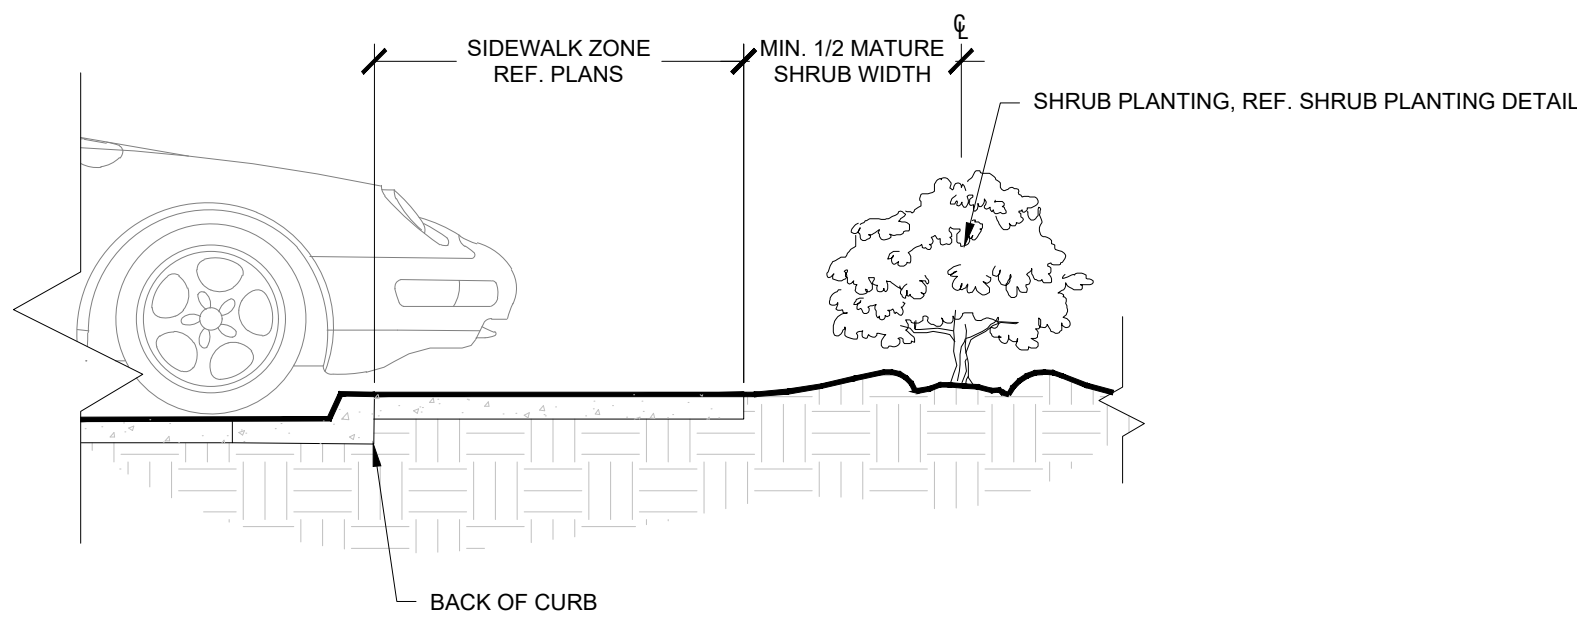


SECTION

10 SHRUB PLANTING AT SIDEWALK

N.T.S.

NOTES:


1. EXCAVATE PLANTING BED.
2. REMOVE TOP SOIL TO A MINIMUM OF 12" ABOVE FINISH GRADE AND WELL DRAINED SUBSTRATE.
3. REMOVE CONTAINER, SCORE SOIL MASS TO REDIRECT AND PREVENT CIRCLING ROOTS. CORRECT GIRDLING ROOTS.
4. PLANT MATERIAL SHALL BE LAID OUT BY FOLLOWING THE BED EDGE, WORKING TOWARDS THE CENTER OF THE BED USING TRIANGULAR (5-7' MAX) SPACING AS FEASIBLE.
5. PLUMB AND BACKFILL WITH PLANTING MIX AS SPECIFIED IN LANDSCAPE NOTES.
6. APPLY MULCH IN EVEN LAYER, KEEPING AWAY FROM ROOT FLARE.
7. MAX LIMITS FOR PERENNIALS/GROUND COVER EXTEND TO ALL EDGES OF PLANTING BEDS AND ARE SPECIFIED IN LAYOUTS.
8. SPACING TO BE AS SPECIFIED IN THE PLANT LIST OR AS SHOWN ON DRAWINGS. PERENNIALS SHALL BE PLACED WITH THEIR CENTER 24" FROM EDGE OF BED.

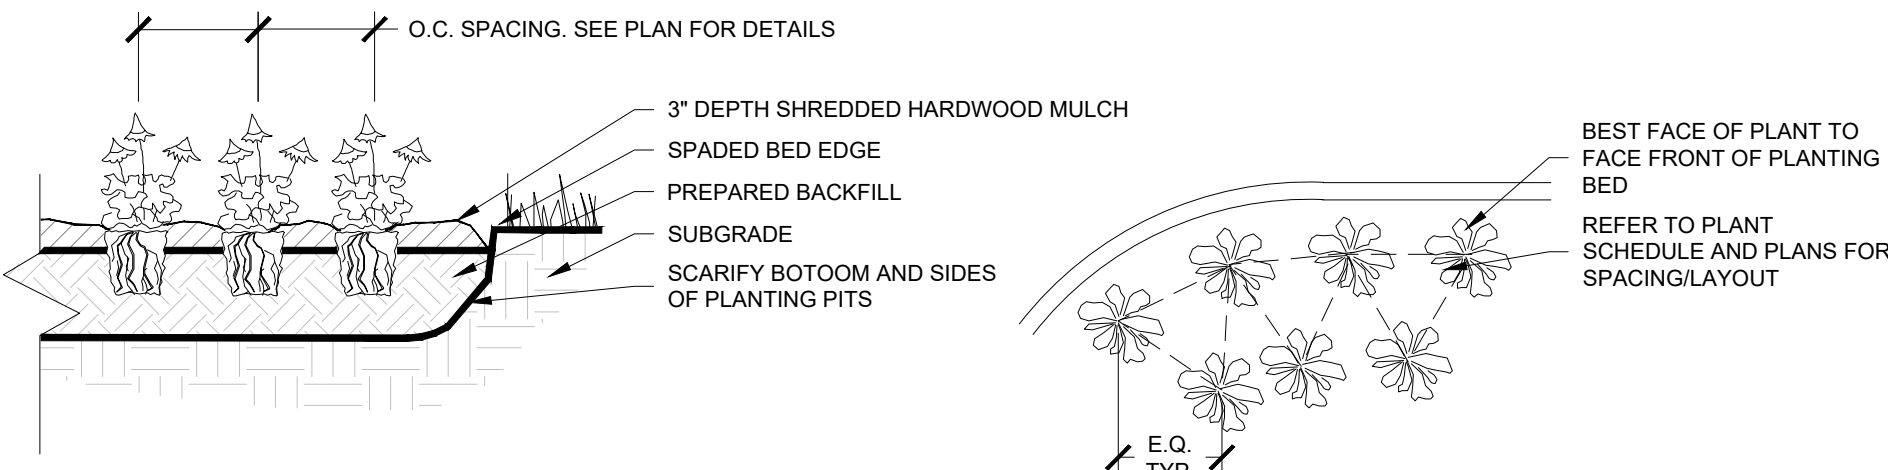

SECTION

10 PERENNIAL PLANTING


N.T.S.

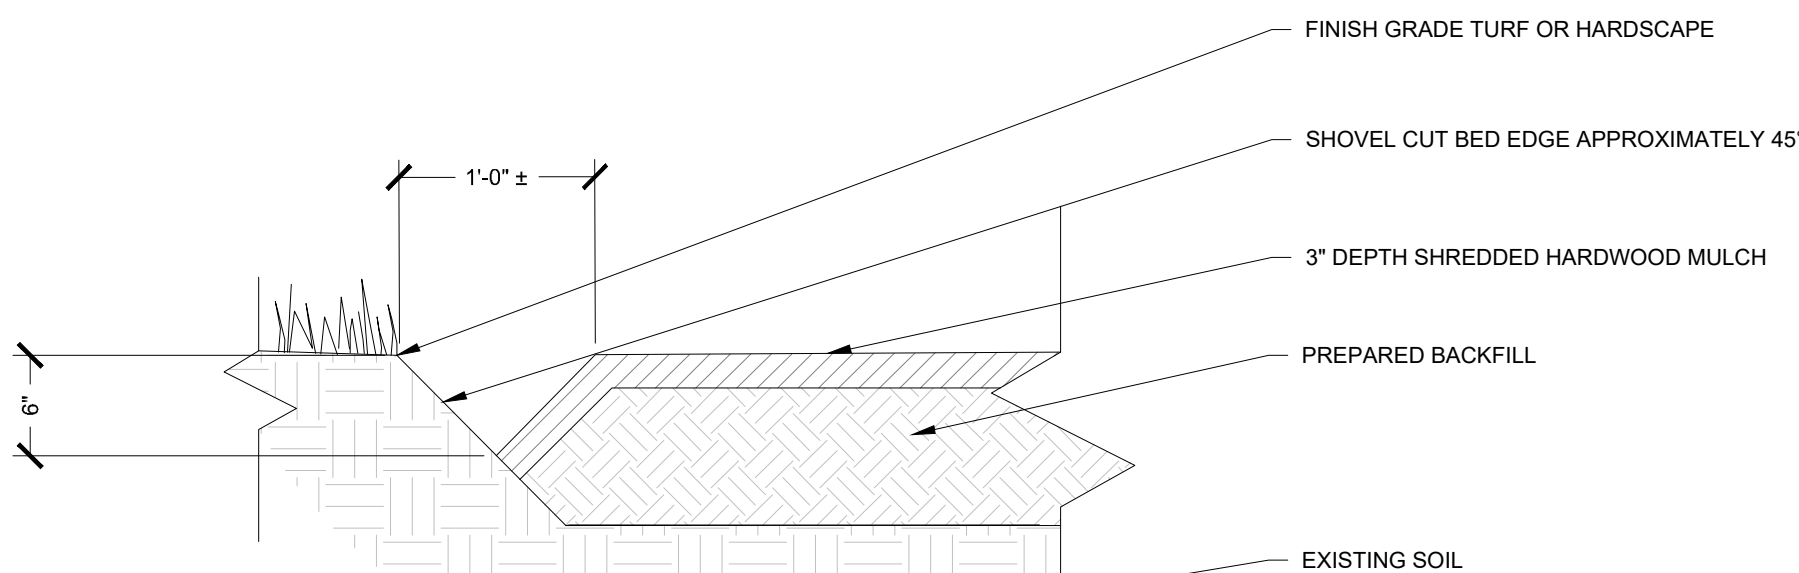

SECTION

12 BED EDGE


N.T.S.

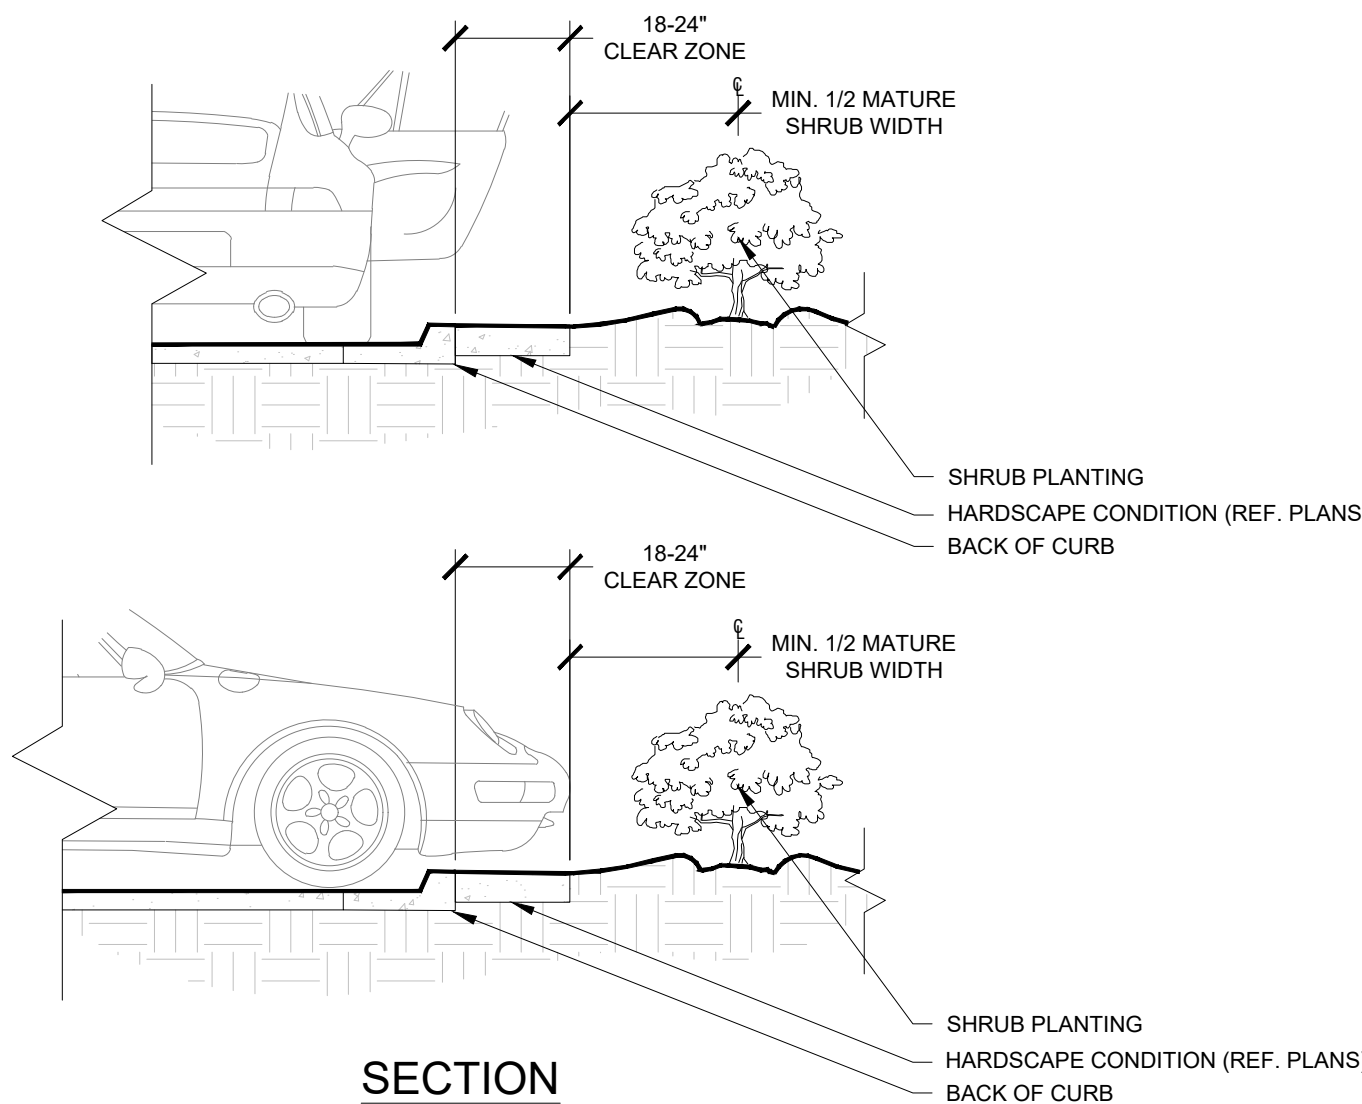

SECTION

1.4 SHRUB PLANTING AT CURB

N.T.S.

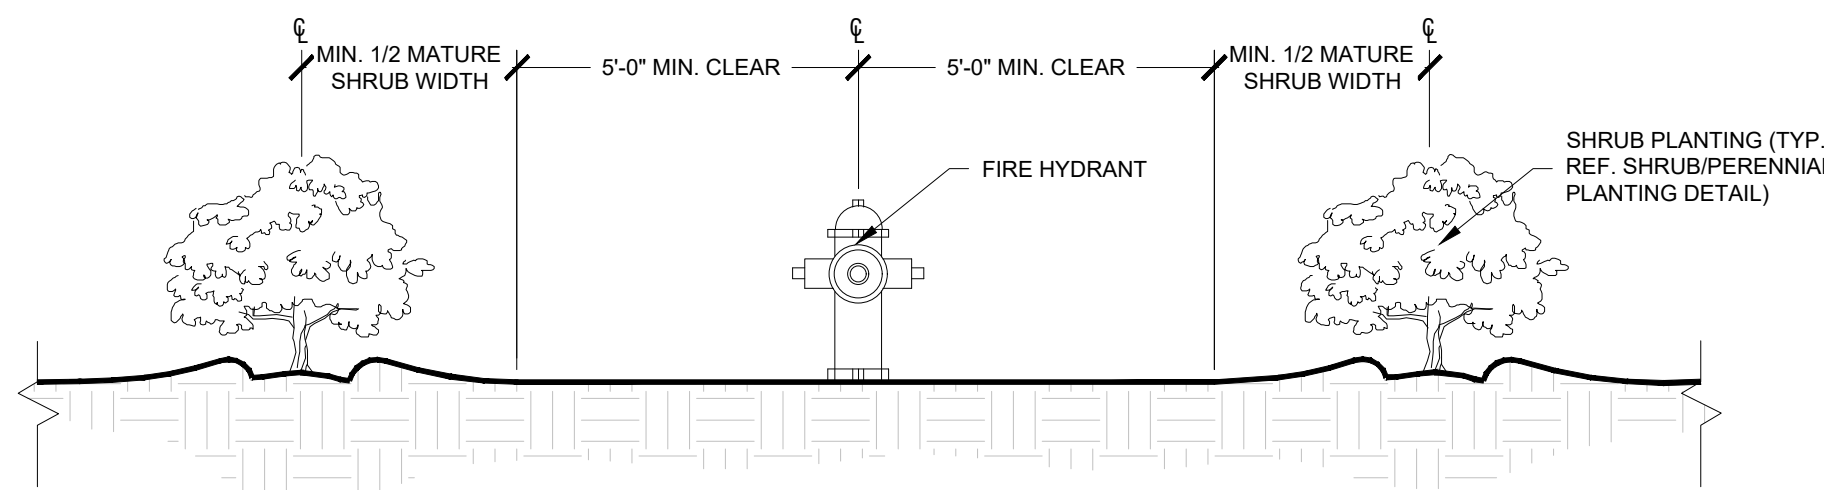

SECTION

15 SHRUB PLANTING AT FIRE HYDRANT

N.T.S.

159TH & LAGRANGE RETAIL		LANDSCAPE DETAILS		KHA PROJECT 149621089		LISCENSED PROFESSIONAL		Kimley»Horn	
CITY OF ORLAND PARK		ILLINOIS		DATE 11/14/2025		XXXX		© 2025 KIMLEY-HORN AND ASSOCIATES, INC. 422 N. WILSON ST. SUITE 600 WARRENVILLE, IL 60555 630-487-5550 WWW.KIMLEY-HORN.COM	
SHEET NUMBER L3.2		SCALE AS SHOWN		DESIGNED BY ###		ILLINOIS LICENSE NUMBER XXXX		No.	
		DRAWN BY ###		CHECKED BY ###		DATE: 11/14/2025		DATE	
								BY	

[illegible]