
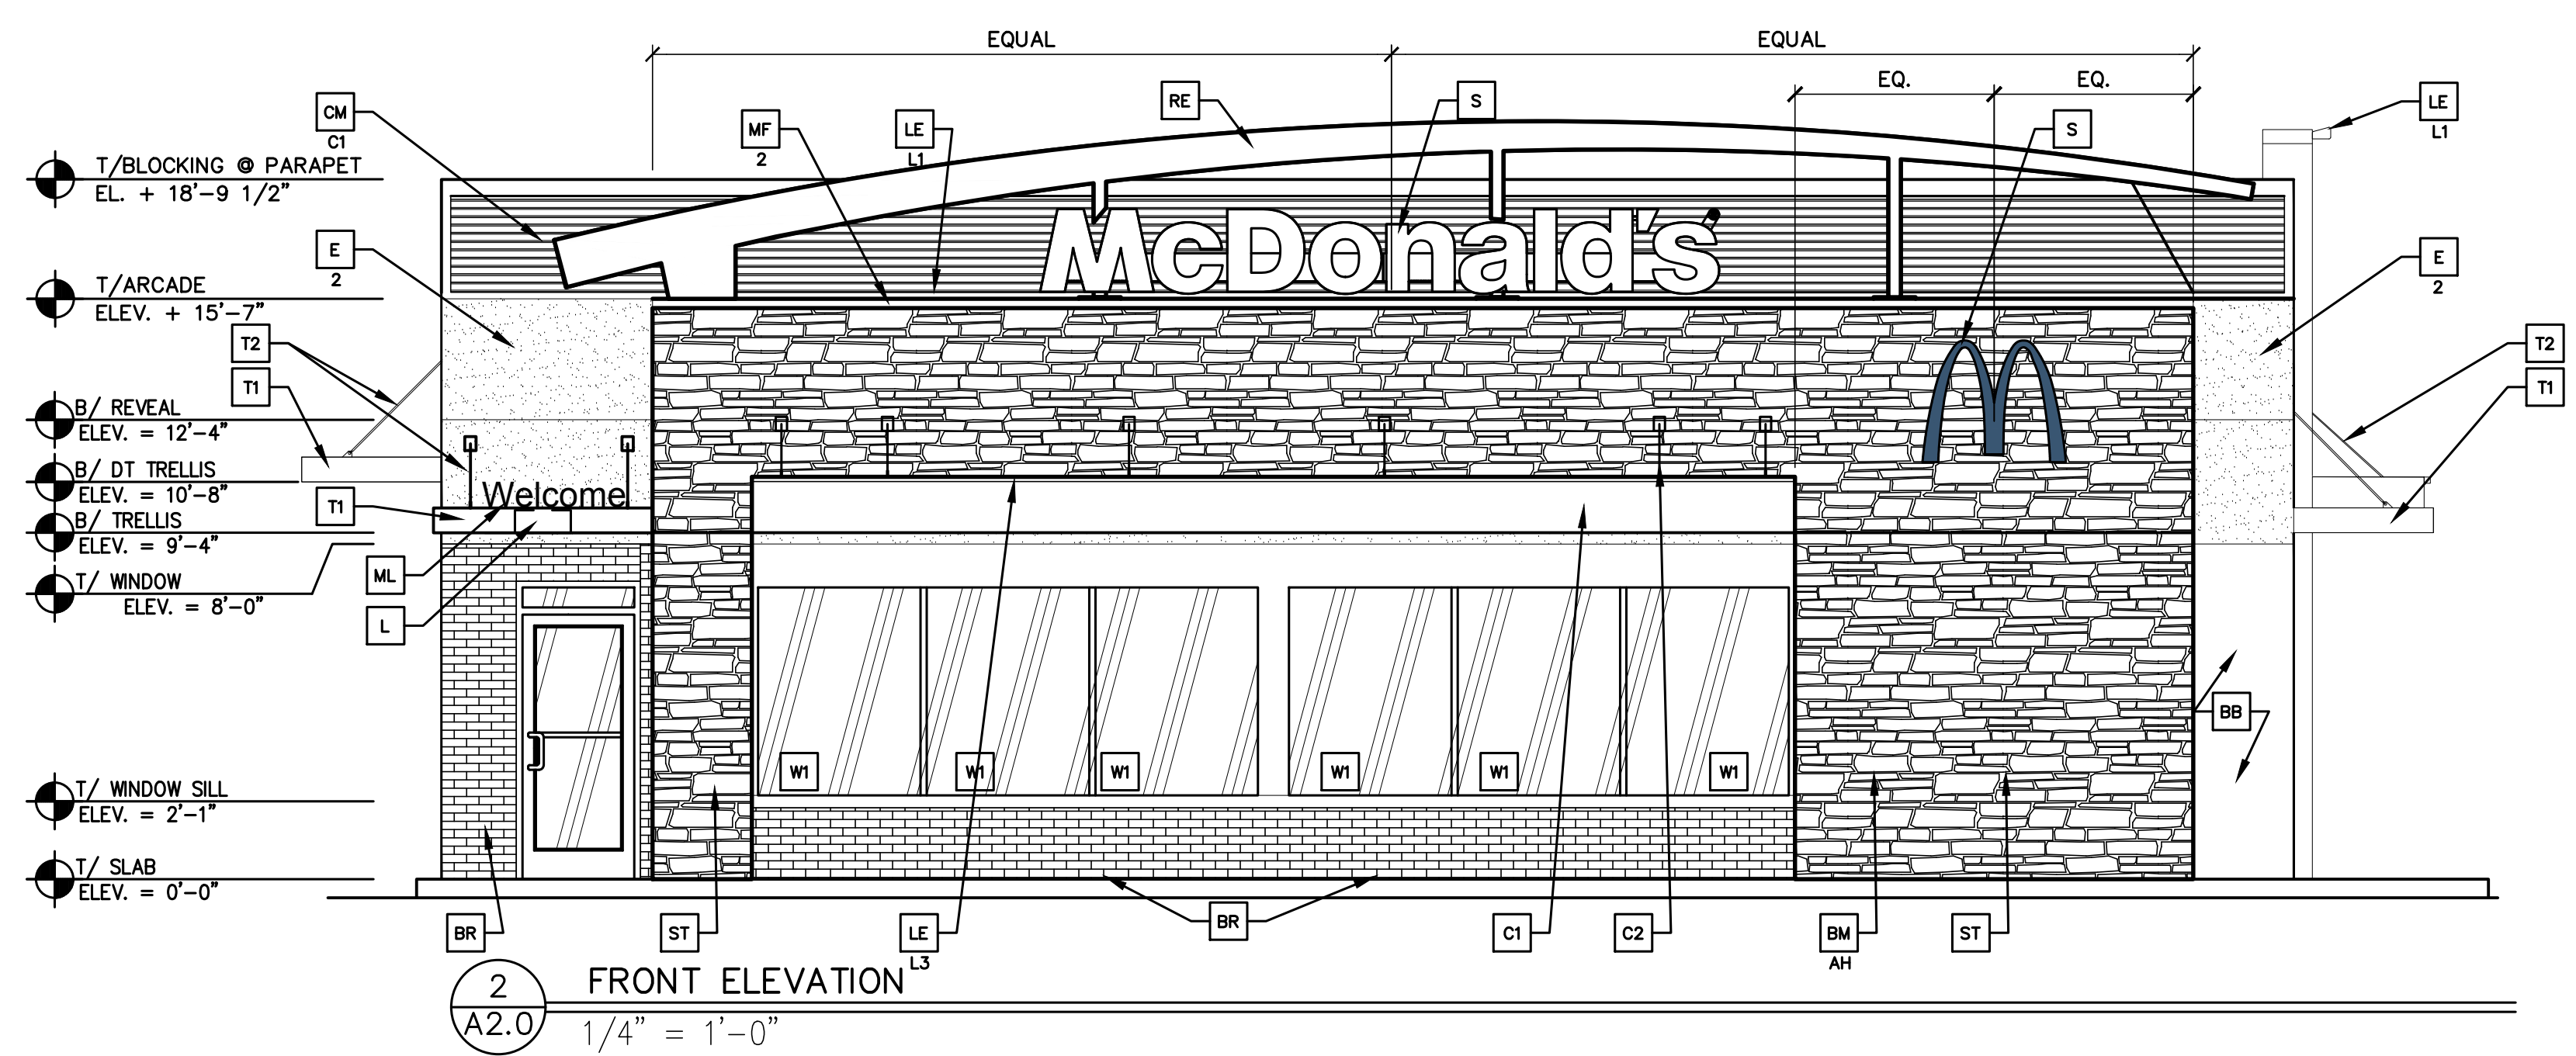


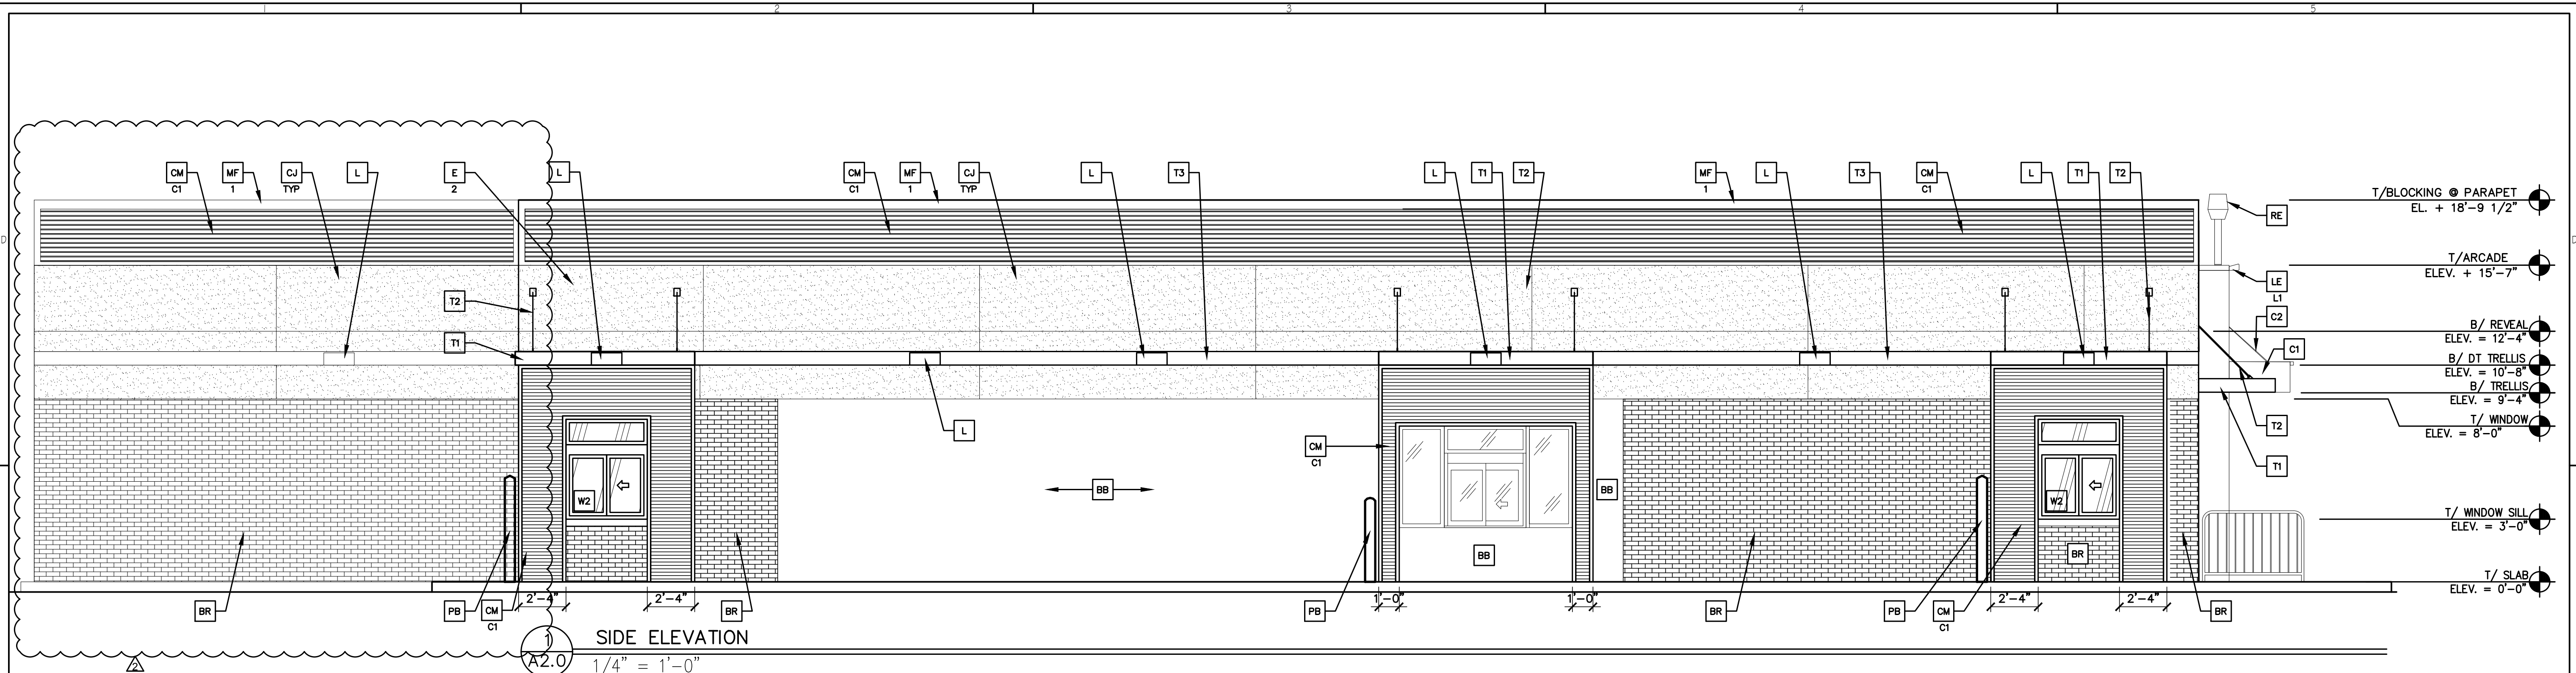

**KEY NOTES:**


- |   |   |   |   |   |
|---|---|---|---|---|
| <p><b>BB</b> EXISTING BASE BUILDING BRICK PAINTED MINK BM-2112-10</p> <p><b>BR</b> FACEBRICK</p> <p><b>B1</b>—COLOR: "MODULAR SUNGIO" BLENDED BRICK OR EQUAL (MATCH EXISTING BRICK)</p> <p><b>C1</b> ALUMINUM CANOPY SYSTEM (COLOR: GOLD)</p> <p><b>C2</b> ALUMINUM CANOPY TIE-BACK SYSTEM</p> <p><b>CJ</b> CONTROL JOINT</p> <p><b>X</b> — TYPE: 1 = EIFS — SEE DTL 8/A4.1</p> | <p><b>CM</b> CORRUGATED METAL PANEL — SEE 7/A5.0</p> <p><b>C1</b>—COLOR: "CITYSCAPE" BY METAL-ERA</p> <p><b>D</b> HOLLOW METAL DOOR — PAINT TO MATCH COLOR OF SURROUNDING MATERIAL</p> <p><b>DS</b> EXISTING ALUMINUM GUTTER AND DOWNSPOUT — PAINT TO MATCH COLOR OF SURROUNDING MATERIAL</p> <p><b>DS</b> NEW ALUMINUM SCUPPER &amp; DOWNSPOUT — PAINT TO MATCH COLOR OF SURROUNDING MATERIAL</p> <p><b>NEW</b></p> | <p><b>E</b> EXTERIOR INSULATION FINISH SYSTEM (E.I.F.S.)</p> <p><b>X</b>—COLOR: 2 = BENJAMIN MOORE MINK BM-2112-10</p> <p><b>EJ</b> EXPANSION JOINT, SEE DETAIL 7/A4.1</p> <p><b>L</b> LIGHT FIXTURE (WALL SCONCE) — SEE ELECTRICAL</p> <p><b>LE</b> ACCENT LIGHTING — SEE ELECTRICAL</p> <p><b>L1</b>—LED LIGHT: L1 = UP AND DOWN FIXTURE L2 = DOWN ONLY FIXTURE L3 = INTEGRAL CANOPY FIXTURE L4 = UP ONLY FIXTURE</p> <p><b>ML</b> METAL LETTERING — BY OTHERS</p> | <p><b>MF</b> METAL FASCIA — COLOR TO MATCH CORRUGATED METAL PANEL — SEE 2/A5.0</p> <p><b>1</b>—TYPE: 1 = PRE-FAB ANCHOR-TITE FASCIA 2 = PRE-FAB CUSTOM ARCADE FASCIA 3 = PRE-FAB MASONRY CAP FASCIA</p> <p><b>PB</b> PIPE BOLLARD — PAINTED YELLOW</p> <p><b>RC</b> ROOF CAP ELEMENT BY OTHERS</p> <p><b>T1</b> ALUMINUM TRELLIS SYSTEM</p> <p><b>T2</b> TRELLIS TIE-BACK SYSTEM</p> <p><b>T3</b> ALUMINUM TRELLIS 2" x 8" WALL FASCIA SYSTEM — REFER TO SIM. DETAIL 6 ON SHEET A5.2</p> | <p><b>ST</b> CULTURED STONE, BY BORAL STONE PRODUCTS (McD PFSW BLEND)</p> <p><b>S</b> McDONALD'S SIGNAGE BY OTHERS — UNDER SEPARATE PERMIT.</p> <p><b>SF</b> NEW SPILT FACED CMU BLOCK — MATCH EXISTING BLOCK</p> <p><b>W1</b> EXTERIOR WINDOW ASSEMBLY — TEMPERED GLASS — SEE ASSEMBLY NOTES</p> <p><b>W2</b> DRIVE-THRU WINDOW BY READY ACCESS 600 SERIES, 36" SERVICE HEIGHT WITH TRANSOM — MANUAL OPEN; ELECTRONIC RELEASE</p> <p><b>XX</b> — SLIDE DIRECTION: RL = RIGHT TO LEFT LR = LEFT TO RIGHT</p> |
|---|---|---|---|---|

**NOTE:**

- EIFS CONTROL JOINTS INSTALLED PER MANUFACTURER'S RECOMMENDATIONS.
- PAINT TRASH CORRAL INCLUDING DOORS, BOLLARDS ETC. TO MATCH MAIN BUILDING COLOR.

| NOTE:                                                                  |                                                                                       |
|------------------------------------------------------------------------|---------------------------------------------------------------------------------------|
| <b>COLOR LEGEND</b> (ALL COLORS ARE PER BENJAMIN MOORE PAINTS, U.N.O.) |                                                                                       |
| CHOCOLATE SCHEME                                                       | ARCADES LEDGESTONE — "BIG HORN" OLD COUNTRY BUILDING STONE BY BUILDING STONE PRODUCTS |
|                                                                        | BASE BUILDING BASE COLOR — MINK BM-2112-10                                            |
| NOTES:                                                                 |                                                                                       |

LINGLEDESIGNGROUP, INC.  
158 WEST MAIN STREET  
LENA, IL 61048 158  
1860 W. EVANS AVE.  
ENLEWOOD, CO 80110  
PHONE: 815-369-9155  
FAX: 815-369-4495  
WWW.LINGLEDESIGN.COM

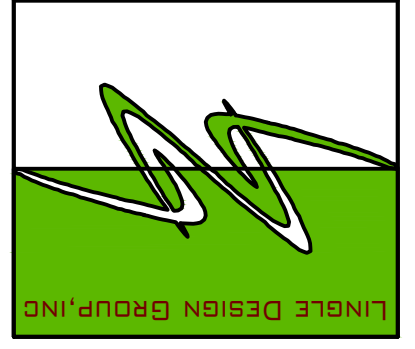

© ALL DRAWINGS AND WRITTEN MATERIAL CONTAINED HEREIN ARE THE PROPERTY OF THE LINGLE DESIGN GROUP, INC. THEY MAY NOT BE REVISED, COPIED, REUSED, OR DISCLOSED IN ANY MANNER WITHOUT WRITTEN AUTHORIZATION FROM THE ARCHITECT.



**McDonald's**  
USA, LLC  
14445 S LaGrange RD  
ORLAND PARK, IL 60462

| REVISIONS: | DESCRIPTION:                               |
|------------|--------------------------------------------|
| #          | DATE                                       |
| 1          | 7/7/16 REVISED FRAMES FROM GAS TO ELECTRIC |
| 2          | 1/03/16 REVISED ROOF LADDER LOCATION       |
| 3          | 1/12/17 REVISED PER FINAL RECORD LAYOUT    |

PROJECT NUMBER: 15-600  
DRAWN BY: JMK  
CHECKED BY: CL


ISSUED DATE: 05/25/2015

SHEET TITLE:


**EXTERIOR ELEVATIONS**

SHEET NUMBER:

**A2.0**

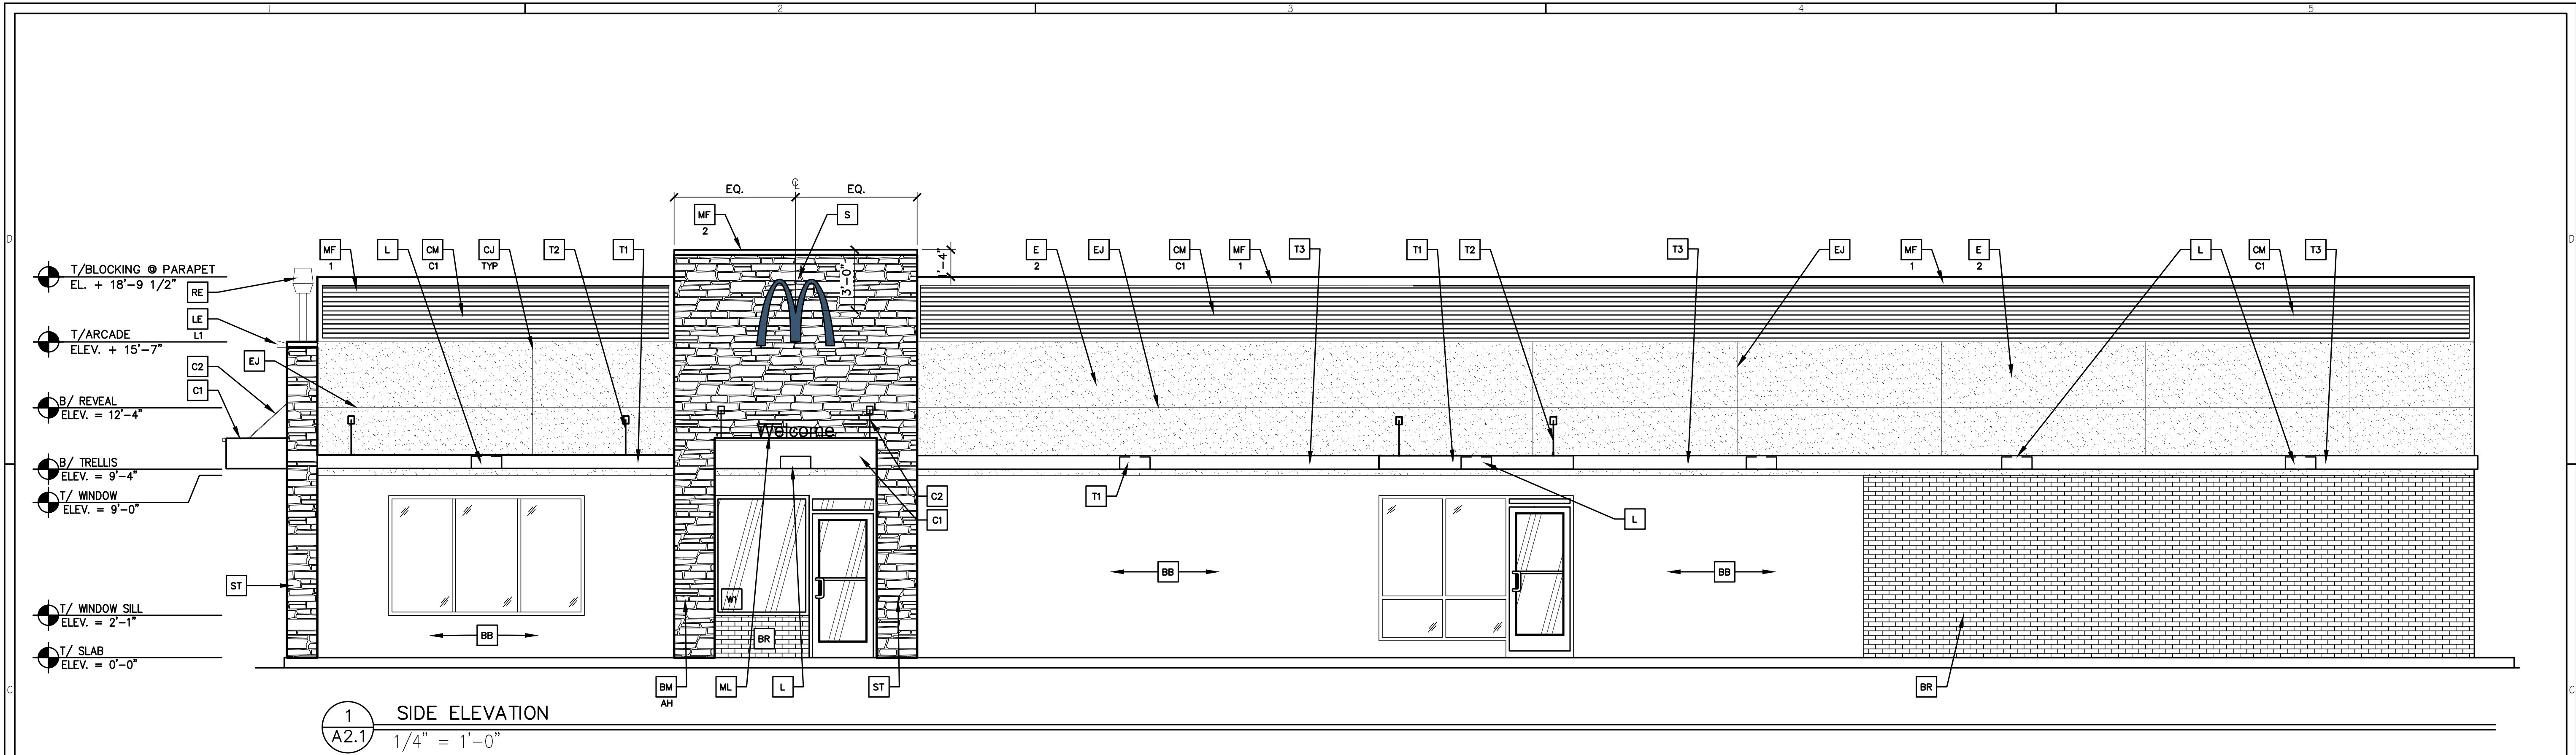

1 SIDE ELEVATION  
A2.1 1/4" = 1'-0"

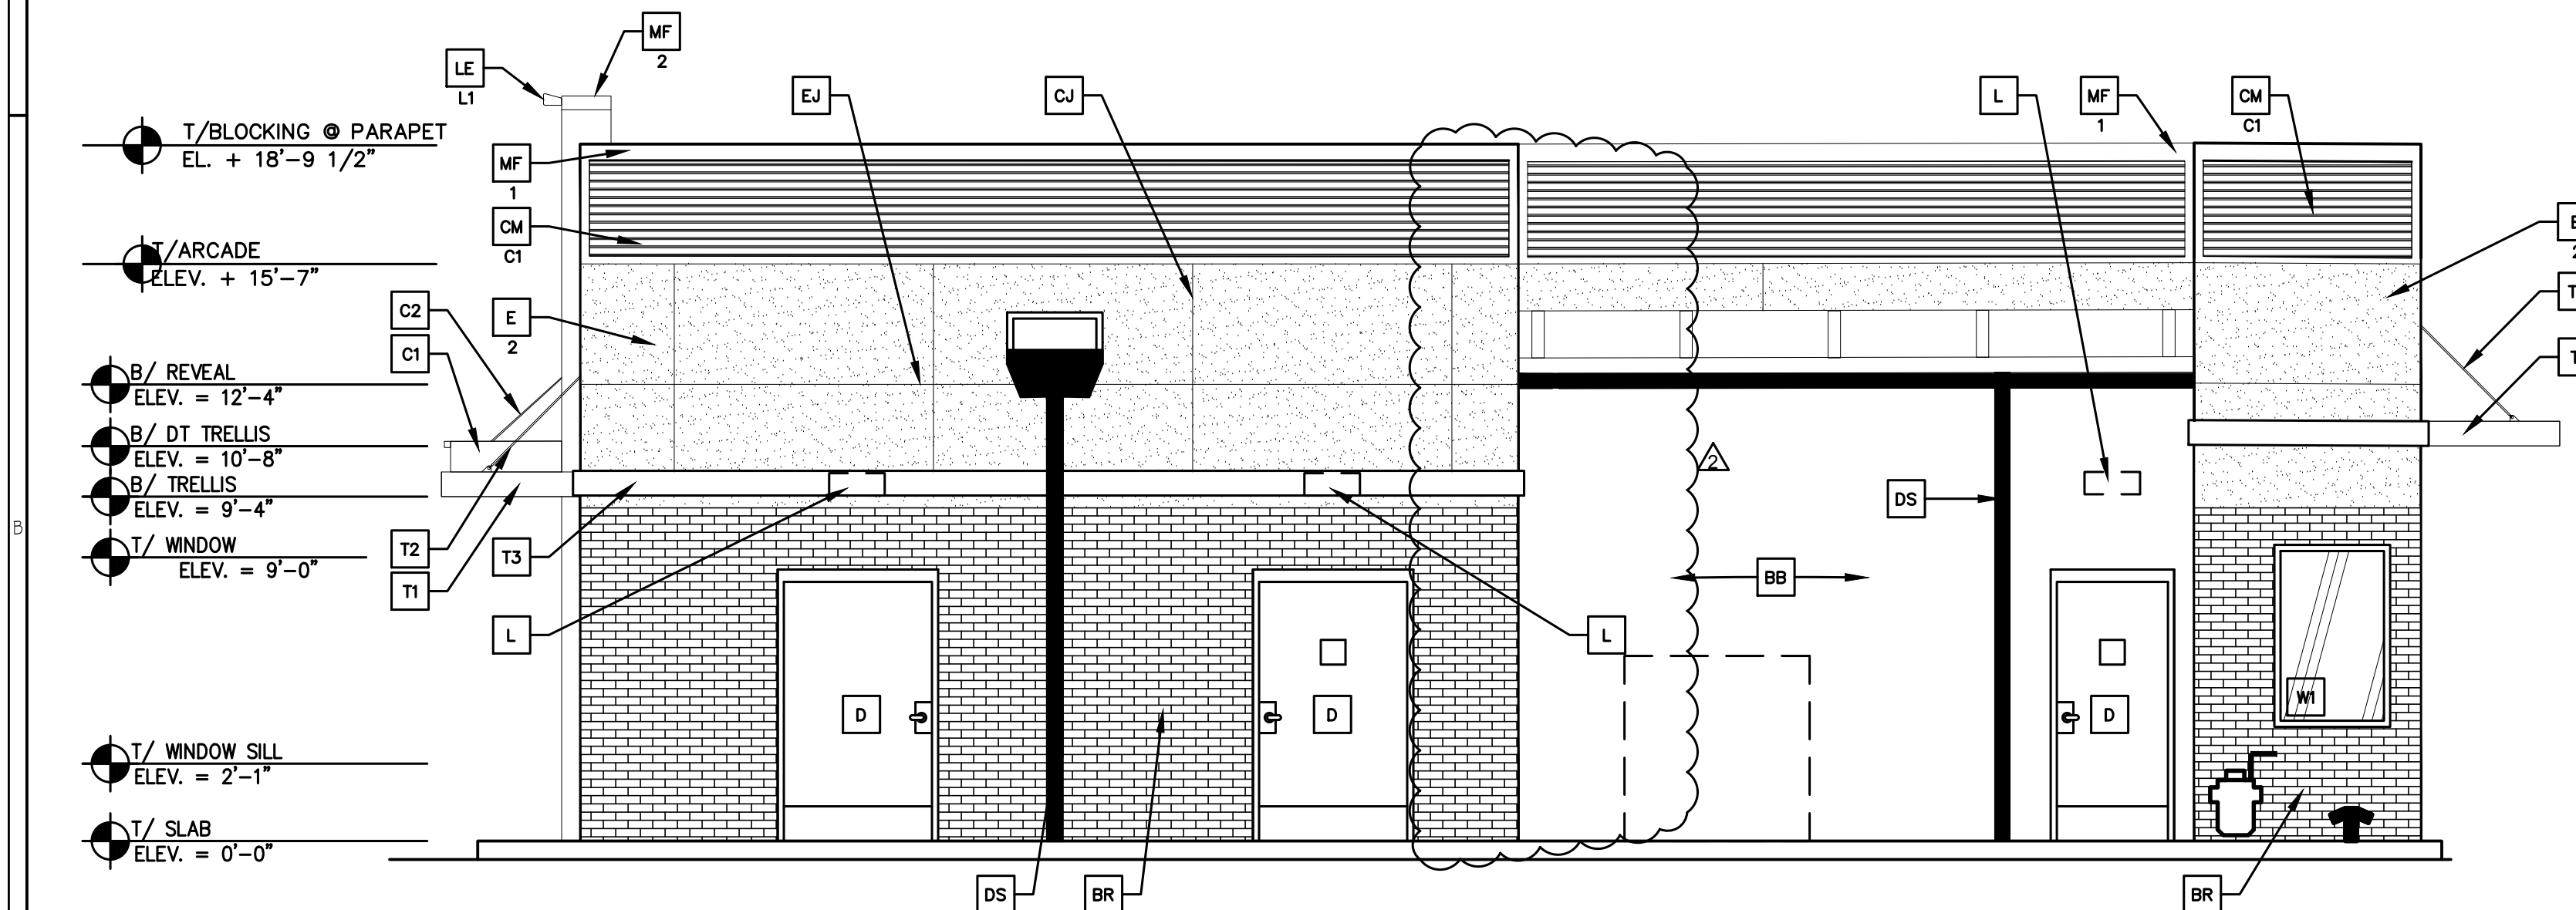

2 REAR ELEVATION  
A2.1 1/4" = 1'-0"

KEY NOTES:

- |   |   |   |   |   |
|---|---|---|---|---|
| <p><b>BB</b> EXISTING BASE BUILDING BRICK PAINTED MINK BM-2112-10</p> <p><b>BR</b> FACEBRICK</p> <p><b>B1</b> -COLOR: B1 = "MODULAR SUNGIO" BLENDED BRICK OR EQUAL (MATCH EXISTING BRICK)</p> <p><b>C1</b> ALUMINUM CANOPY SYSTEM (COLOR: GOLD)</p> <p><b>C2</b> ALUMINUM CANOPY TIE-BACK SYSTEM</p> <p><b>CJ</b> CONTROL JOINT</p> <p>X — TYPE: 1 = EIFS — SEE DTL 8/A4.1</p> | <p><b>CM</b> CORRUGATED METAL PANEL — SEE 7/A5.0</p> <p>C1 — COLOR: C1 = "CITYSCAPE" BY METAL-ERA</p> <p><b>D</b> HOLLOW METAL DOOR — PAINT TO MATCH COLOR OF SURROUNDING MATERIAL</p> <p><b>DS</b> EXISTING ALUMINUM GUTTER AND DOWNSPOUT — PAINT TO MATCH COLOR OF SURROUNDING MATERIAL</p> <p><b>DS</b> NEW ALUMINUM SCUPPER &amp; DOWNSPOUT — PAINT TO MATCH COLOR OF SURROUNDING MATERIAL</p> | <p><b>E</b> EXTERIOR INSULATION FINISH SYSTEM (E.I.F.S.)</p> <p>X — COLOR: 2 = BENJAMIN MOORE MINK BM-2112-10</p> <p><b>EJ</b> EXPANSION JOINT, SEE DETAIL 7/A4.1</p> <p><b>L</b> LIGHT FIXTURE (WALL SCONCE) — SEE ELECTRICAL</p> <p><b>LE</b> ACCENT LIGHTING — SEE ELECTRICAL</p> <p><b>L1</b> LED LIGHT: L1 = UP AND DOWN FIXTURE L2 = DOWN ONLY FIXTURE L3 = INTEGRAL CANOPY FIXTURE L4 = UP ONLY FIXTURE</p> <p><b>ML</b> METAL LETTERING — BY OTHERS</p> | <p><b>MF</b> METAL FASCIA — COLOR TO MATCH CORRUGATED METAL PANEL — SEE 2/A5.0</p> <p>1 — TYPE: 1 = PRE-FAB ANCHOR-TITE FASCIA 2 = PRE-FAB CUSTOM ARCADE FASCIA 3 = PRE-FAB MASONRY CAP FASCIA</p> <p><b>PB</b> PIPE BOLLARD — PAINTED YELLOW</p> <p><b>RE</b> ROOF CAP ELEMENT BY OTHERS</p> <p><b>T1</b> ALUMINUM TRELLIS SYSTEM</p> <p><b>T2</b> TRELLIS TIE-BACK SYSTEM</p> <p><b>T3</b> ALUMINUM TRELLIS 2" x 8" WALL FASCIA SYSTEM — REFER TO SIM. DETAIL 6 ON SHEET A5.2</p> | <p><b>ST</b> CULTURED STONE, BY BORAL STONE PRODUCTS (McD PFSW BLEND)</p> <p><b>S</b> McDONALD'S SIGNAGE BY OTHERS — UNDER SEPARATE PERMIT.</p> <p><b>SF</b> NEW SPILT FACED CMU BLOCK — MATCH EXISTING BLOCK</p> <p><b>W1</b> EXTERIOR WINDOW ASSEMBLY — TEMPERED GLASS — SEE ASSEMBLY NOTES</p> <p><b>W2</b> DRIVE-THRU WINDOW BY READY ACCESS 600 SERIES, 36" SERVICE HEIGHT WITH TRANSOM — MANUAL OPEN; ELECTRONIC RELEASE</p> <p>XX — SLIDE DIRECTION: RL = RIGHT TO LEFT LR = LEFT TO RIGHT</p> |
|---|---|---|---|---|


NOTE:  
1. EIFS CONTROL JOINTS INSTALLED PER MANUFACTURER'S RECOMMENDATIONS.  
2. PAINT TRASH CORRAL INCLUDING DOORS, BOLLARDS ETC. TO MATCH MAIN BUILDING COLOR.

| NOTE:                                                           |                                                                                       |
|-----------------------------------------------------------------|---------------------------------------------------------------------------------------|
| COLOR LEGEND (ALL COLORS ARE PER BENJAMIN MOORE PAINTS, U.N.O.) |                                                                                       |
| CHOCOLATE SCHEME                                                | ARCADES LEDGESTONE — "BIG HORN" OLD COUNTRY BUILDING STONE BY BUILDING STONE PRODUCTS |
|                                                                 | BASE BUILDING BASE COLOR — MINK BM-2112-10                                            |
| NOTES:                                                          |                                                                                       |

LINGLE DESIGN GROUP, INC.  
158 WEST MAIN STREET  
LENA, IL 61048 158  
1860 W. EVANS AVE.  
ENLEWOOD, CO 80110  
PHONE: 815-369-9155  
FAX: 815-369-4495  
WWW.LINGLEDESIGN.COM



© ALL DRAWINGS AND WRITTEN MATERIAL CONTAINED HEREIN ARE THE PROPERTY OF THE LINGLE DESIGN GROUP, INC. THEY MAY NOT BE REVISED, COPIED, REUSED, OR DISCLOSED IN ANY MANNER WITHOUT WRITTEN AUTHORIZATION FROM THE ARCHITECT.

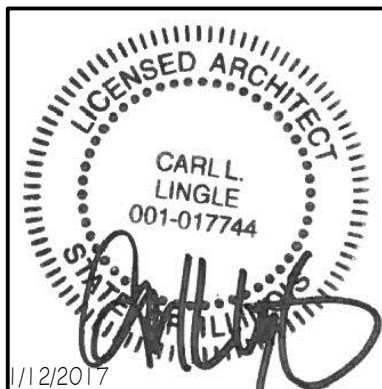

**McDonald's**  
USA, LLC  
14445 S LaGRANGE RD  
ORLAND PARK, IL 60462

| REVISIONS: | DESCRIPTION:                               |
|------------|--------------------------------------------|
| #          | DATE                                       |
| 1          | 7/7/16 REVISED FRAMES FROM GAS TO ELECTRIC |
| 2          | 11/03/16 REVISED ROOF LADDER LOCATION      |
| 3          | 11/12/17 REVISED PER FINAL RECORD LAYOUT   |

PROJECT NUMBER: 15-600  
DRAWN BY: JMK  
CHECKED BY: CL

ISSUED DATE: 05/25/2015

SHEET TITLE:

EXTERIOR ELEVATIONS

SHEET NUMBER:

A2.1