


--	--	

I HEREBY CERTIFY THAT THIS PLANS WERE PREPARED UNDER MY SUPERVISION AND TO THE BEST OF MY KNOWLEDGE COMPLY WITH THE VILLAGE OF ORLAND PARK BUILDING CODE AND ORDINANCES.

BOARD APPROVED
CASE NO. 2010-0257
DATE 9/7/2010
W/CONDITIONS ✓
W/O CONDITIONS _____

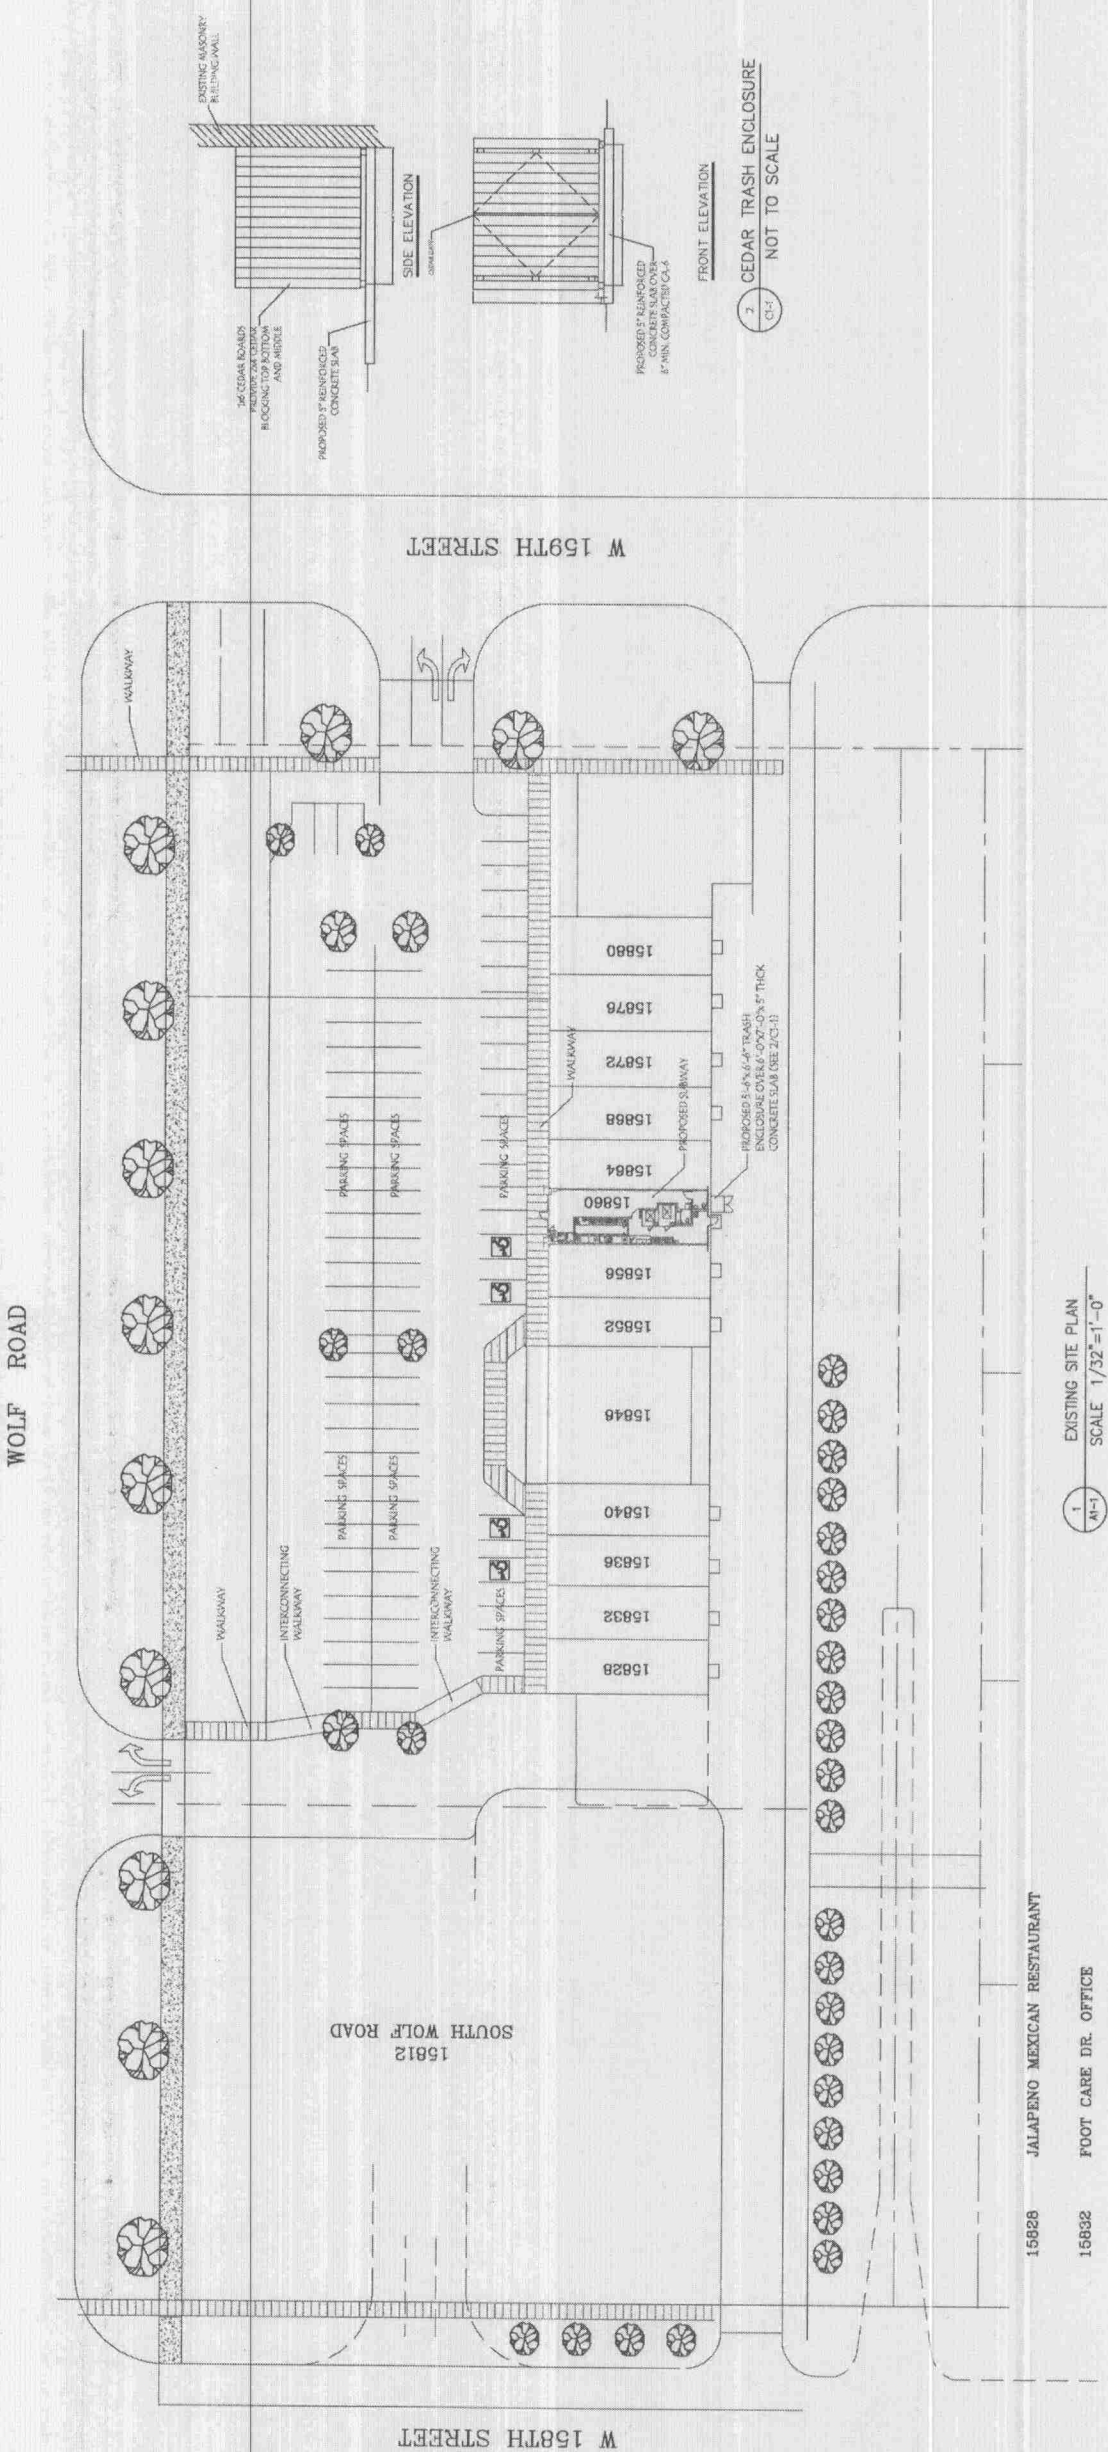

1
N-1
EXISTING SITE PLAN
SCALE 1/32"=1'-0"

- 15828 JALAPENO MEXICAN RESTAURANT
- 15832 FOOT CARE DR. OFFICE
- 15836-40 MEDITERRANEAN GROCERY STORE
- 15846 HORTON'S LIGHTING STORE
- 15852 VACANT
- 15856 DENTIST OFFICE
- 15860 PROPOSED SUBWAY
- 15864 LUCY'S NAIL SALON
- 15868 MAID PRO SERVICE-OFFICE
- 15872 NORMAN'S CLEANER
- 15878-80 CHICAGO TASTE-RESTAURANT