
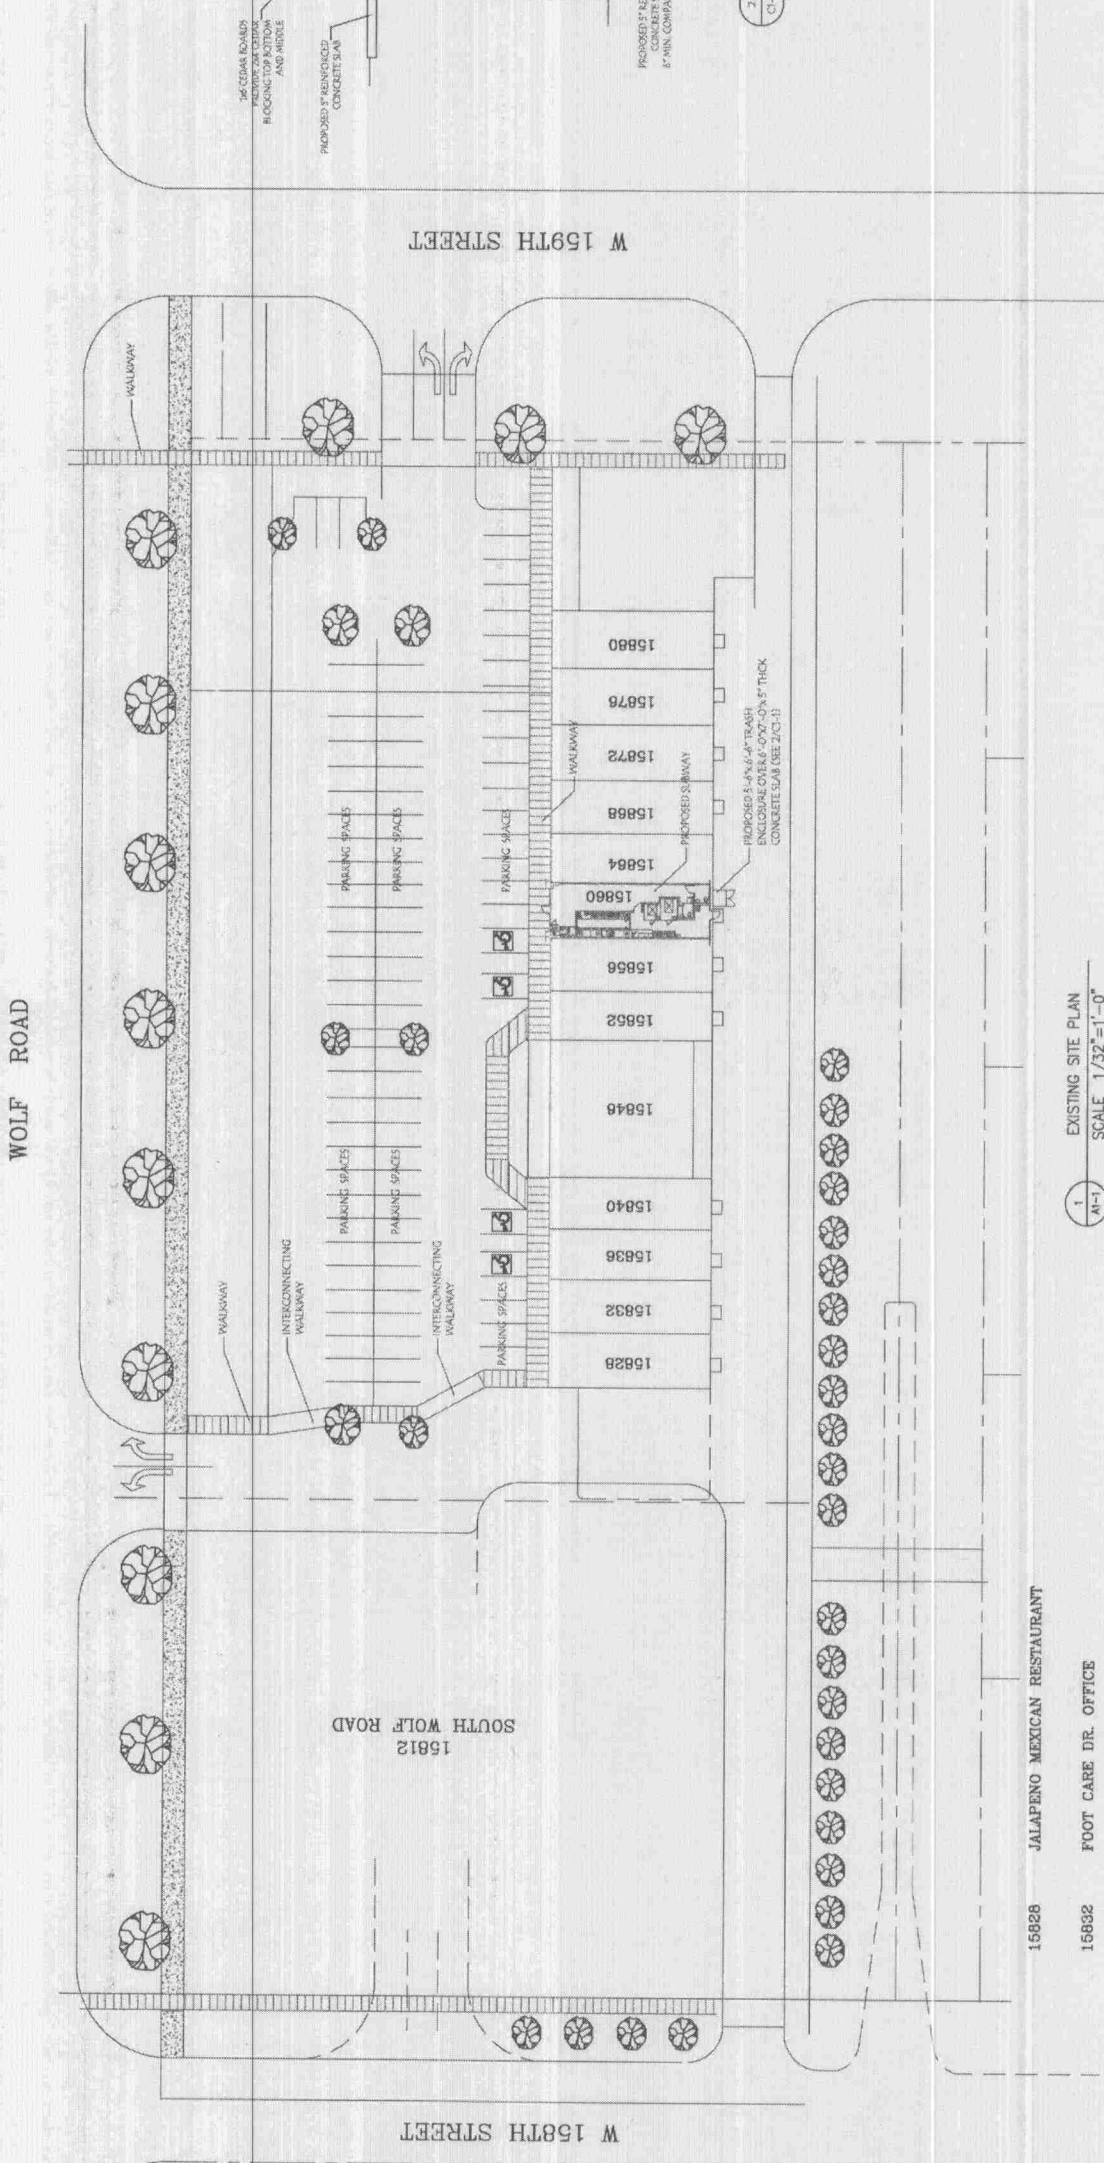


SUBWAY STORE #33643
15860 WOLF ROAD
ORLAND PARK, ILLINOIS 60467

NO.	OWNER REVIEW	DATE
1		05/25/10
REVISIONS		
DSCR.	HB	CHKD.
DWN.	HB	HB
SCALE: AS SHOWN		
SHEET TITLE: SITE PLAN		
PROJECT NO.	SHEET NO.	
3014	C1-1	
DATE	05/25/10	

I HEREBY CERTIFY THAT THIS PLAN WAS PREPARED UNDER MY SUPERVISION AND TO THE BEST OF MY KNOWLEDGE COMPLY WITH THE VILLAGE OF ORLAND PARK BUILDING CODE AND ORDINANCES.

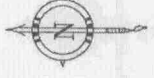

1. EXISTING SITE PLAN
SCALE 1/32" = 1'-0"

BOARD APPROVED

CASE NO. 2010-0257

DATE 9/7/2010

W/CONDITIONS

W/O CONDITIONS

- 15828 JALAPENO MEXICAN RESTAURANT
- 15832 FOOT CARE DR. OFFICE
- 15836-40 MEDITERRANEAN GROCERY STORE
- 15846 HORTON'S LIGHTING STORE
- 15852 VACANT
- 15856 DENTIST OFFICE
- 15860 PROPOSED SUBWAY
- 15864 LUCY'S NAIL SALON
- 15868 MAID PRO SERVICE-OFFICE
- 15872 NORMAN'S CLEANER
- 15878-80 CHICAGO TASTE-RESTAURANT