

SITE DEVELOPMENT CALCULATIONS

|                                  |                             |
|----------------------------------|-----------------------------|
| EXISTING PROPERTY AREA:          | 75,600 S.F.<br>(1.74 Acres) |
| EXISTING BUILDING AREA:          | 12,165 Sq. Ft.              |
| PROPOSED NEW ADDITIONS:          | 5,806 Sq. Ft.               |
| TOTAL (Existing and New):        | 17,971 Sq. Ft.              |
| LOT COVERAGE (w/ New Additions): | 24%                         |
| EXISTING PARKING:                | 90                          |
| PROPOSED PARKING:                | 63                          |
| EXISTING PERVIOUS AREA:          | 10,540 Sq. Ft.              |
| PROPOSED PERVIOUS AREA:          | 10,948 Sq. Ft.              |
| EXISTING IMPERVIOUS AREA:        | 65,060 Sq. Ft.              |
| PROPOSED IMPERVIOUS AREA:        | 64,652 Sq. Ft.              |



Additions to  
**INFINITI of Orland Park**  
8520 w. 159th Street Orland Park, IL 60462



LOCATION MAP  
No Scale

BOARD APPROVED  
CASE NO. 2007-0382-1  
DATE 11-5-07  
W/CONDITIONS  
W/O CONDITIONS

**E. ANTHONY, INC.**  
Complete Construction Services  
16553 S. Oak Park Ave.  
Tinley Park, IL 60477  
Ph: 708.802.8233  
Fax: 708.802.8233

Consultants

Additions to  
**INFINITI of Orland Park**  
8520 w. 159th Street  
Orland Park, IL 60462




PROPOSED  
SITE PLAN

Drawing Title


| Rev | Date     | Description                          |
|-----|----------|--------------------------------------|
| B   | 6/6/07   | SITE DEVELOPMENT REVIEW              |
| C   | 10/11/07 | REVISED PER PLAN COMMISSION COMMENTS |
| D   | 10/30/07 | REVISED PER VILLAGE COMMENTS         |

Project No.  
27-002  
Date  
5/30/07

Sheet No.  
C1.0

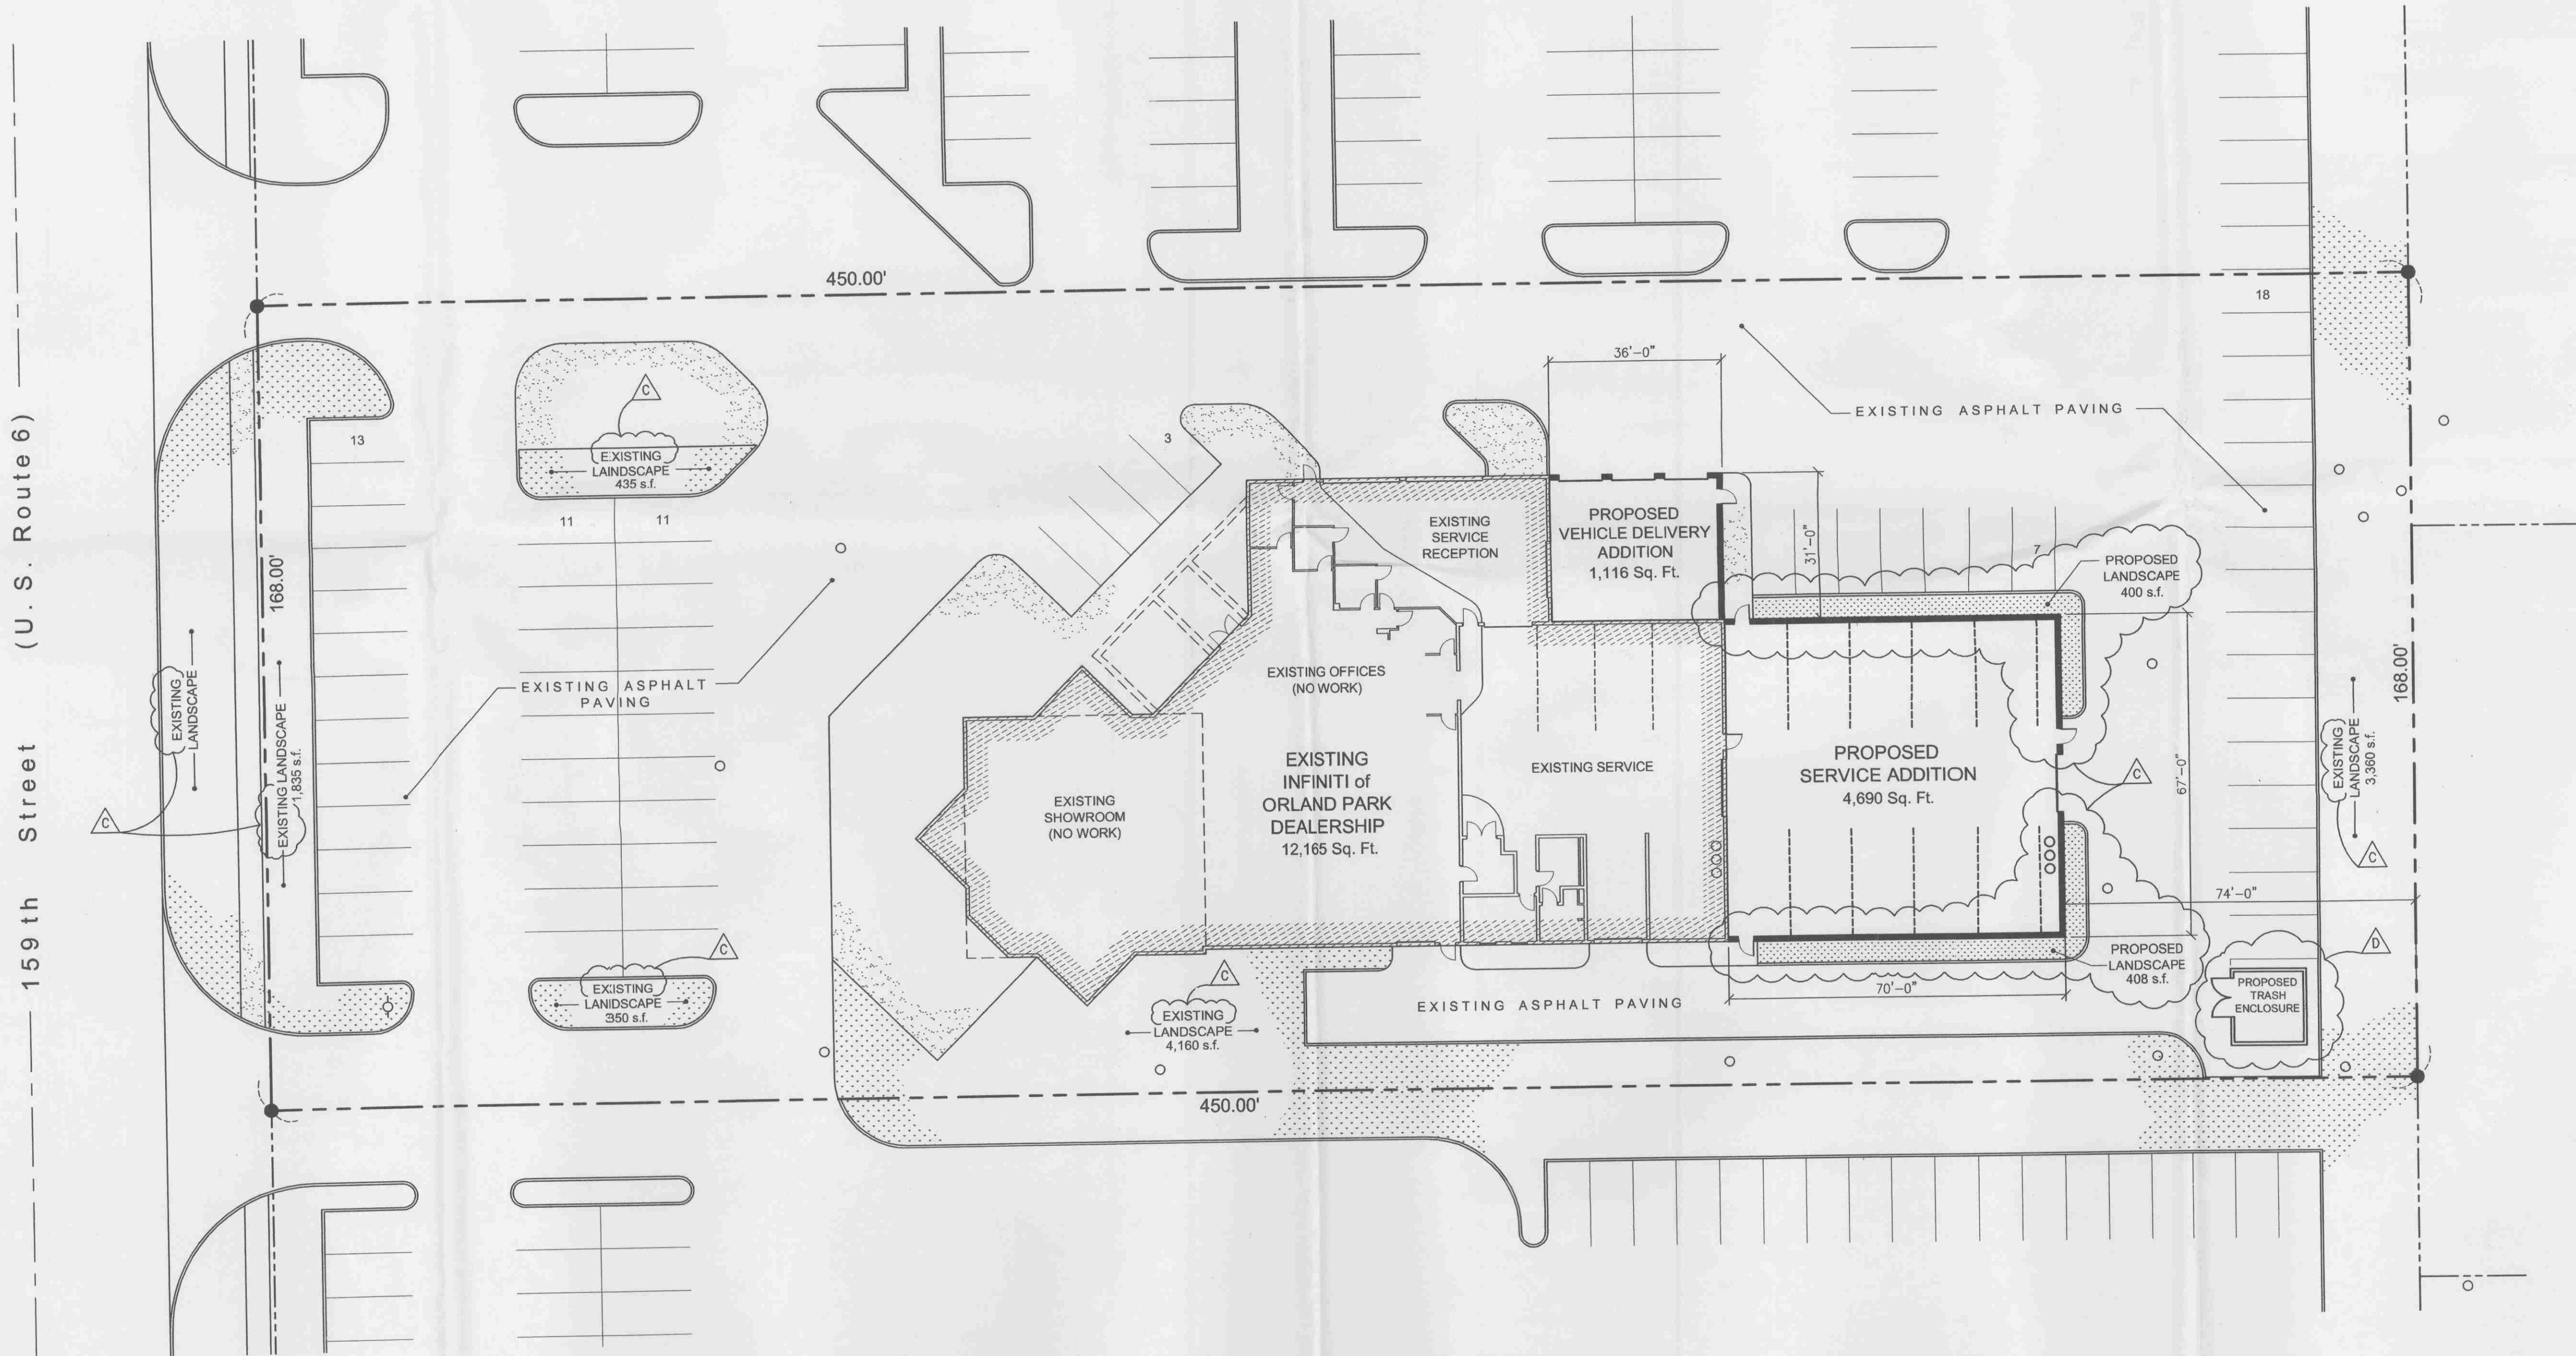

PROPOSED SITE PLAN with NEW ADDITIONS  
1" = 20.00'

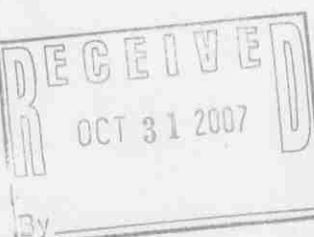

COPYRIGHT © 2007  
**E. ANTHONY, INC.**  
Any use or reproduction of this document and/or electronic file, or the use of the design approach shown or concepts described in this document and/or electronic file, in whole or in part by any means whatsoever is strictly prohibited without written consent of E. ANTHONY, INC.