


1 NORTH ELEVATION
3/16" = 1'-0"



2 SOUTH ELEVATION
3/16" = 1'-0"

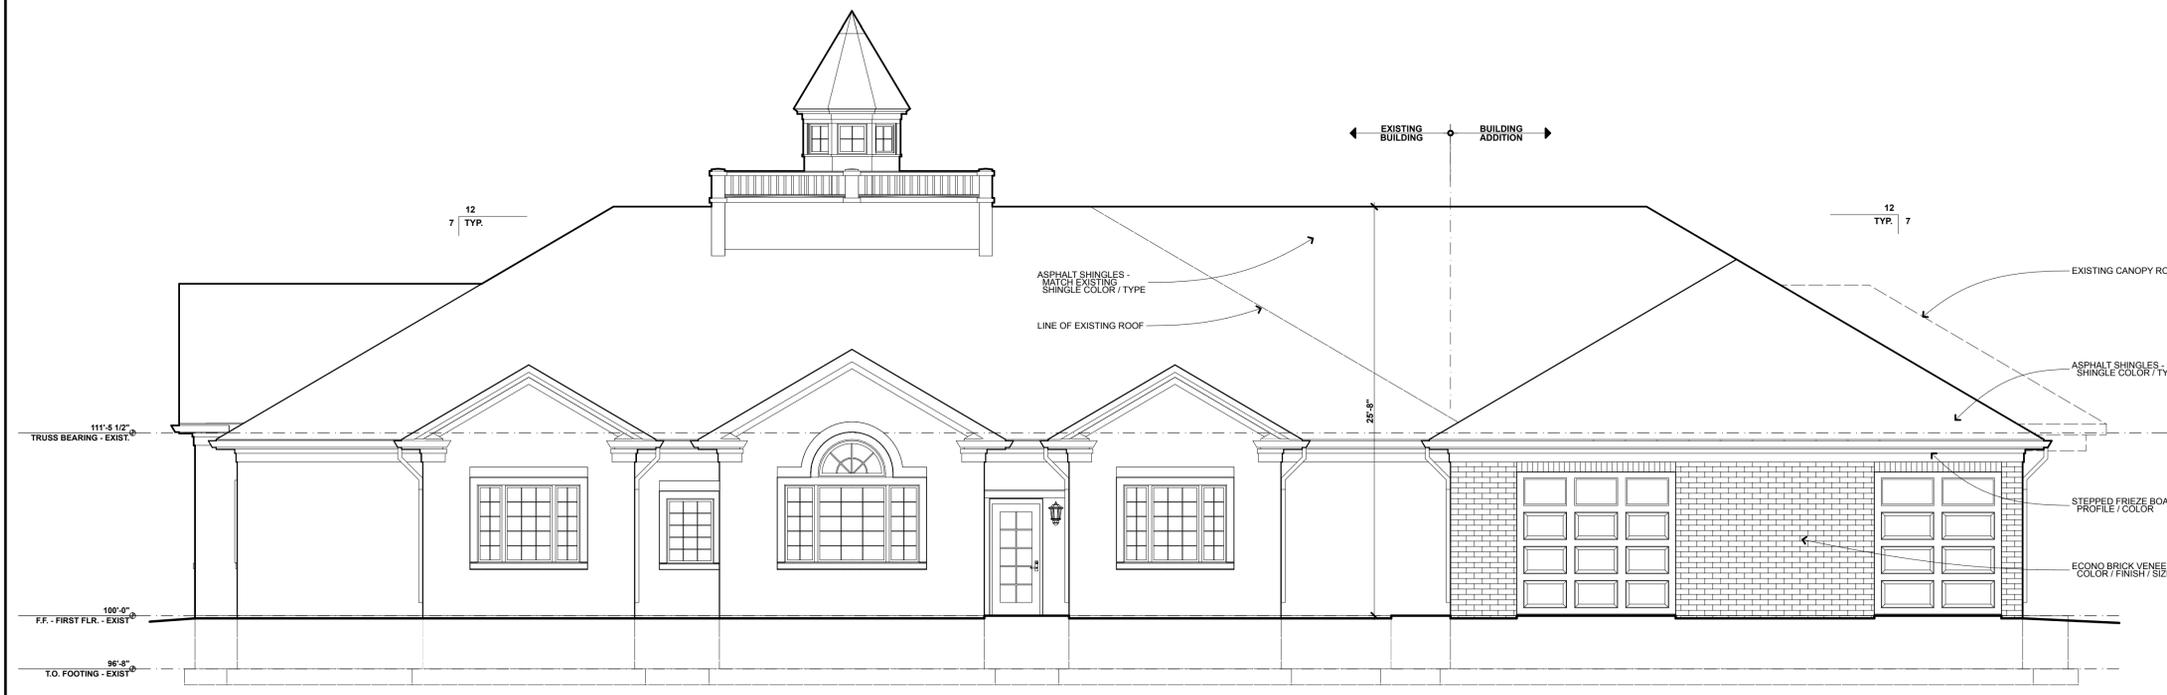

PROPERTY INFORMATION
11275 W. 143RD STREET
ORLAND PARK, IL
ORLAND TOWNSHIP
PIN : 27-07-201-014-000

DESIGN TEAM
ARCHITECT: MILLER ARCHITECTURE, INC.
3335 W. ST. GERMAIN STREET
ST. CLOUD, MN 56301
CONTACT: DAVID TOBRAKE

CIVIL ENGINEER: GEOTECH INC.
1207 CEDARWOOD DRIVE
CREST HILL, IL 60403
CONTACT: THOMAS CARROLL

SURVEYOR: ASM CONSULTANTS, INC.
16 E WILSON ST.
BATAVIA, IL 60510
CONTACT: SHAWN VANKAMPEN



I hereby certify that this plan, specification, or report was prepared by me or under my direct supervision and that I am a duly Licensed Architect under the laws of the State of ILLINOIS.

Signature : BRADLEY A. TOROK
Reg. No. : ARCH. LIC. # Date : ISSUED

PREMIER FUNERAL SERVICES
ADDITION & REMODEL
11275 143RD STREET
ORLAND PARK, ILLINOIS 60462

REVISIONS


Transmittal Set ID	Transmittal Name	Transmittal Set Date

SHEET TITLE
BUILDING ELEVATIONS


DRAWN BY:	DATE:	PROJ. NO.
SJG	10/31/23	33226

SHEET NO.
P-101

PROJECT STATUS
Not For Construction

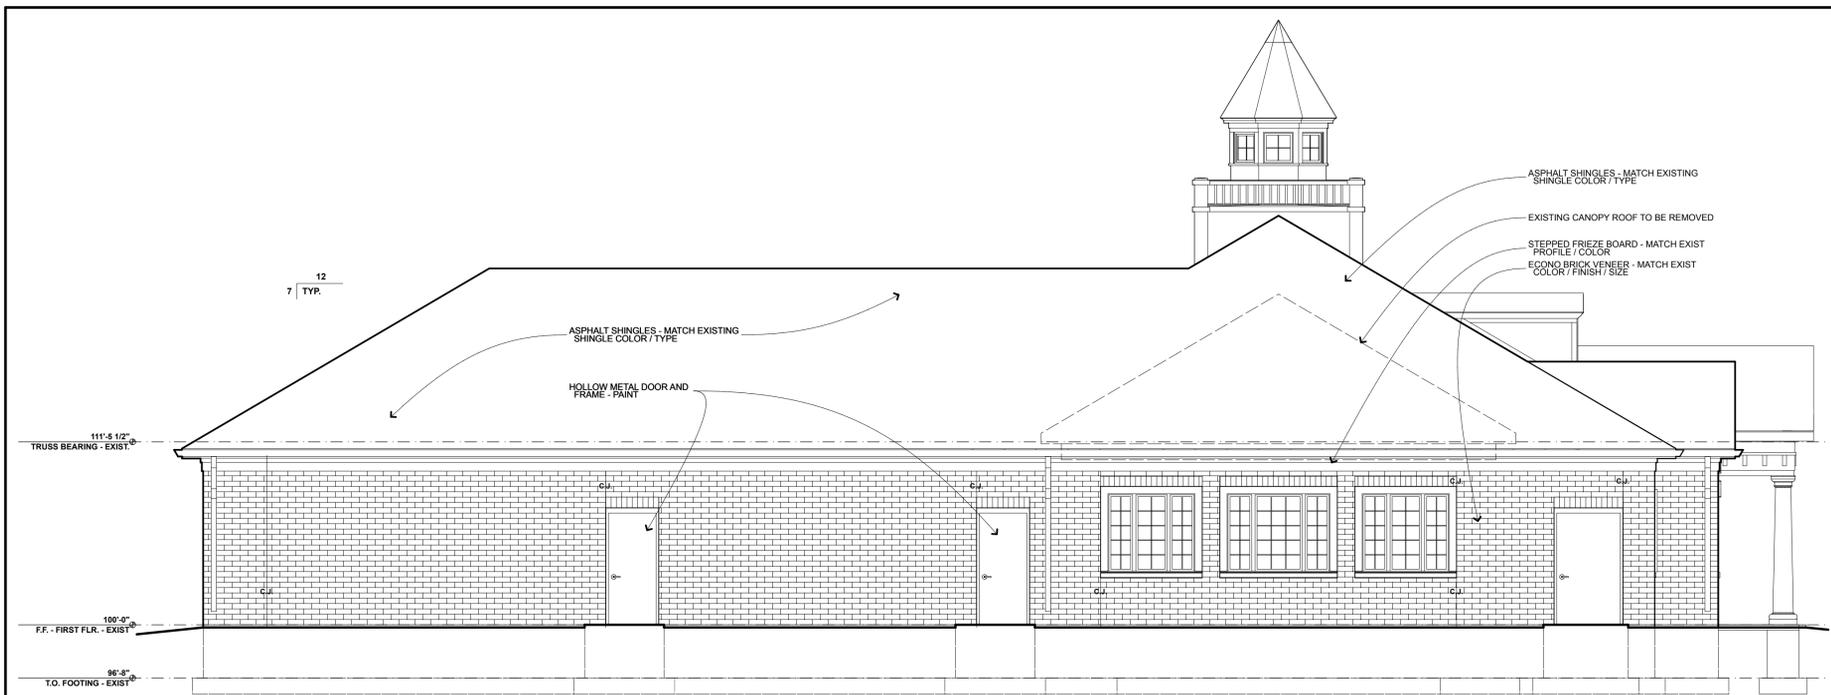

1 EAST ELEVATION
3/16" = 1'-0"

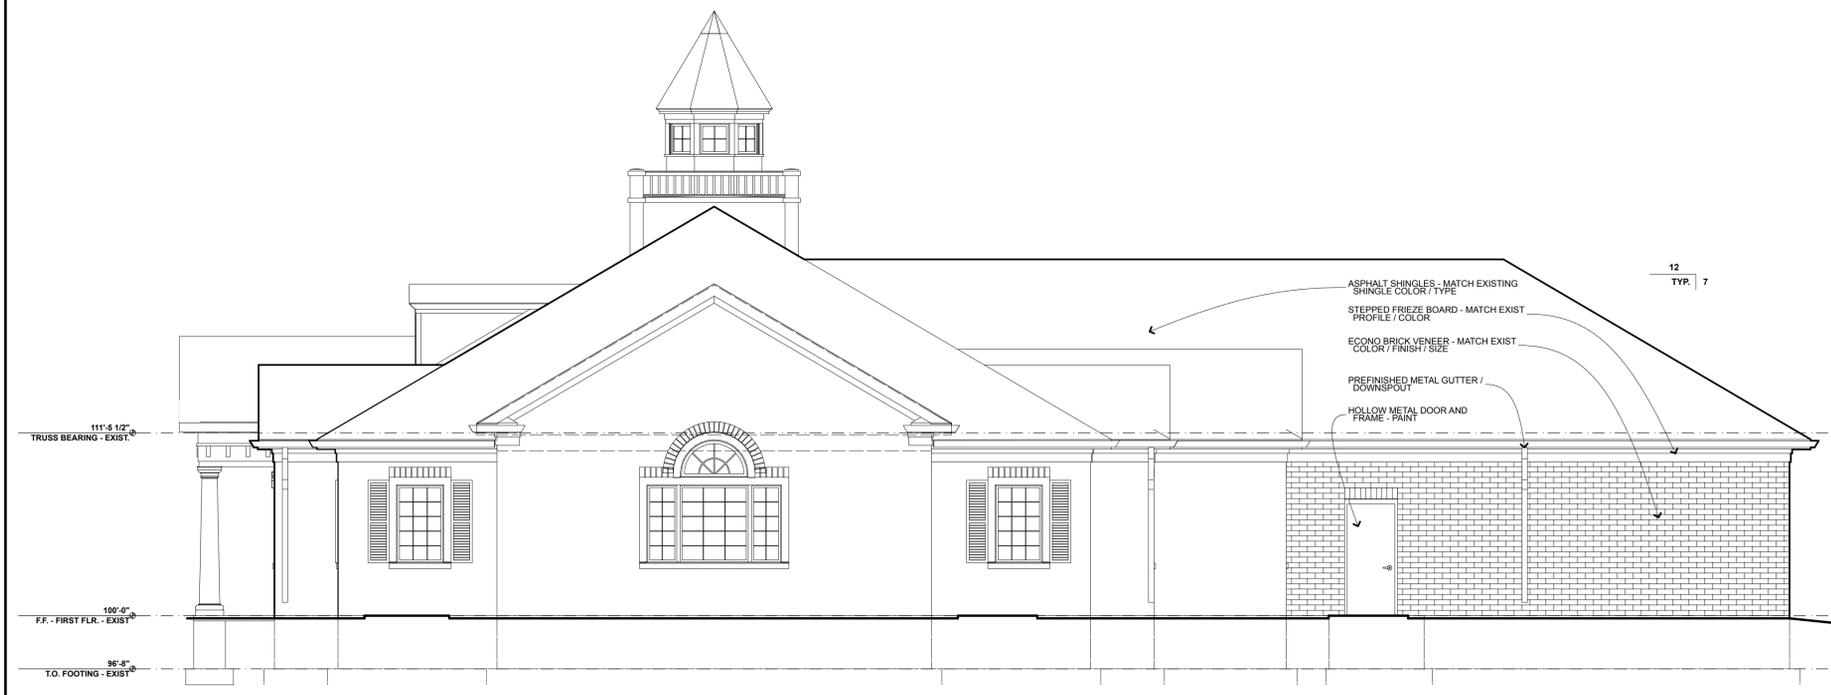


2 WEST ELEVATION
3/16" = 1'-0"

PROPERTY INFORMATION
 11275 W. 143RD STREET
 ORLAND PARK, IL
 ORLAND TOWNSHIP
 PIN : 27-07-201-014-000

DESIGN TEAM
ARCHITECT: MILLER ARCHITECTURE, INC.
 3335 W. ST. GERMAIN STREET
 ST. CLOUD, MN 56301
 CONTACT: DAVID TOBRAKE

CIVIL ENGINEER: GEOTECH INC.
 1207 CEDARWOOD DRIVE
 CREST HILL, IL 60403
 CONTACT: THOMAS CARROLL

SURVEYOR: ASM CONSULTANTS, INC.
 16 E WILSON ST
 BATAVIA, IL 60510
 CONTACT: SHAWN VANKAMPEN

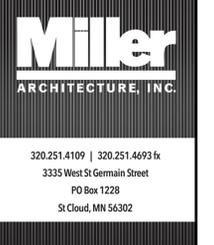

I hereby certify that this plan, specification, or report was prepared by me or under my direct supervision and that I am a duly Licensed Architect under the laws of the State of ILLINOIS.

Signature : BRADLEY A. TOROK
 Reg. No. : ARCH. LIC. # Date : ISSUED

PREMIER FUNERAL SERVICES
ADDITION & REMODEL
 11275 143RD STREET
 ORLAND PARK, ILLINOIS 60462

REVISIONS

Transmittal Set ID	Transmittal Name	Transmittal Set Date

SHEET TITLE
 BUILDING ELEVATIONS

DRAWN BY: S.J.G.	DATE: 10/31/23	PROJ. NO. 33226
----------------------------	--------------------------	---------------------------

SHEET NO.
P-103

PROJECT STATUS
 Not For Construction



NORTHEAST VIEW



SOUTHEAST VIEW



SOUTHWEST VIEW

PROPERTY INFORMATION

11275 W. 143rd STREET
 ORLAND PARK, IL
 ORLAND TOWNSHIP
 PIN : 27-07-201-014-000

DESIGN TEAM

ARCHITECT: MILLER ARCHITECTURE, INC.
 3335 W. ST. GERMAIN STREET
 ST. CLOUD, MN 56301
 CONTACT : DAVID TeBRAKE

CIVIL ENGINEER: GEOTECH INC.
 1207 CEDARWOOD DRIVE
 CREST HILL, IL 60403
 CONTACT: THOMAS CARROLL

SURVEYOR: ASM CONSULTANTS, INC.
 16 E WILSON ST.
 BATAVIA, IL 60510
 CONTACT: SHAWN VANKAMPEN

Miller
 ARCHITECTURE, INC.

320.251.4109 | 320.251.4693 fx
 3335 West St Germain Street
 PO Box 1228
 St Cloud, MN 56302

I hereby certify that this plan, specification, or report was prepared by me or under my direct supervision and that I am a duly Licensed Architect under the laws of the State of ILLINOIS.

Signature : BRADLEY A. TOROK

Reg. No. : ARCH. LIC. # Date : ISSUED

PREMIER FUNERAL SERVICES
ADDITION & REMODEL
 11275 143RD STREET
 ORLAND PARK, ILLINOIS 60462

Transmittal Set ID	Transmittal Name	Transmittal Set Date

SHEET TITLE		
RENDERINGS		
DRAWN BY:	DATE:	PROJ. NO.
SJG	10/31/23	33226

PROJECT STATUS
Not For Construction

SHEET NO.
P-104