

REVISIONS	DATE



WEST ELEVATION
SCALE: 1/8"=1'-0"



SOUTH ELEVATION
SCALE: 1/8"=1'-0"




EAST ELEVATION
SCALE: 1/8"=1'-0"



NORTH ELEVATION
SCALE: 1/8"=1'-0"

BOARD APPROVED
CASE NO. 2007-0642.2
DATE 12-17-07
W/CONDITIONS
W/O CONDITIONS

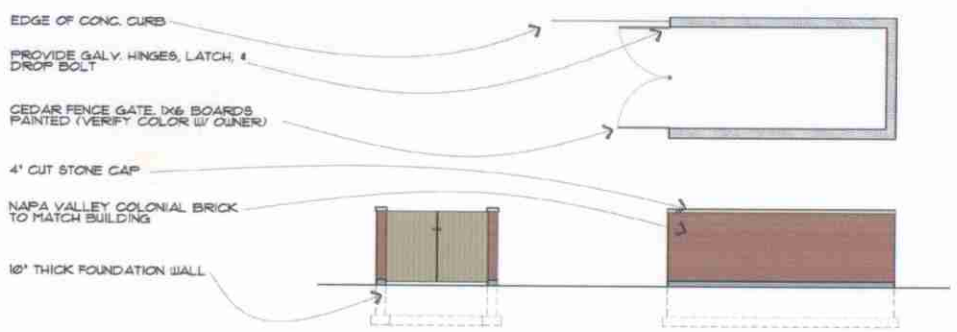

DUMPSTER ENCLOSURE
SCALE: 1/8"=1'-0"

Orland Park Wine & Spirits

159th St. & 84th Ave.



MICHAEL E. STANULA
architect
159 Penfield St.
Beecher, Illinois 60401
(708) 946-0949

DRAWN BY	KC/NG
PROJECT	ORLAND PARK WINE & SPIRITS
DATE	12/05/07
SCALE	AS NOTED
JOB NO.	C91-07
SHEET	

70-1

* SIGNAGE AS PER VILLAGE ORDINANCE