


1A WEST GARAGE ELEVATION



1 WEST ELEVATION - SIDE



2 SOUTH ELEVATION - FRONT

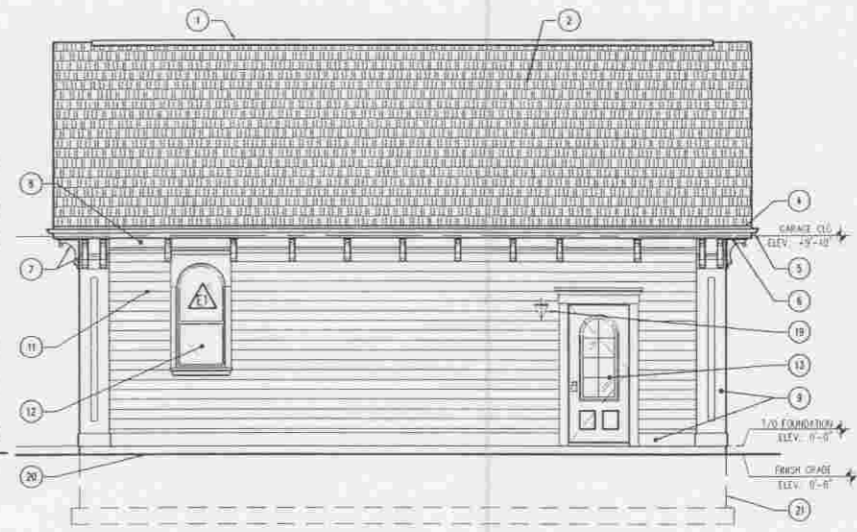

2A SOUTH GARAGE ELEVATION

ELEVATION KEYNOTES: (X)

1. CONT. ROOF, ROOF VENT TO BE PREFINISHED FROM THE FACTORY TO MATCH ROOF SHINGLES.
  2. ASPHALT SHINGLES, STYLE AND COLOR AS SELECTED BY OWNER.
  3. LIMESTONE CHIMNEY CAP AND FLUE WITH SPARK ARRESTOR, AS SELECTED BY OWNER.
  4. 1x NOMINAL FASCIA BOARD (SEE SECTION FOR SIZE), COLOR AS SELECTED BY OWNER.
  5. PRE-FINISHED 4" ALUMINUM CUTTERS AND DOWNSPOUTS, MANUFACTURER AND COLOR AS SELECTED BY OWNER.
  6. CEDAR SOFFIT WITH PERFORATIONS "4x8" VENT IN @ 4'-0" O.C., AS NECESSARY TO MEET ALL APPLICABLE CODES FOR ROOF/ATTIC VENTING, FINISH AND COLOR AS SELECTED BY OWNER.
  7. WOOD BRACKETS DESIGN AS INDICATED, MANUFACTURER, STYLE AND COLOR AS SELECTED BY OWNER.
  8. DECORATIVE CEDAR FINISH BOARD AS INDICATED, FINISH AND COLOR AS SELECTED BY OWNER.
  9. 1x NOMINAL CEDAR CORNER TRIM BOARDS AS INDICATED, FINISH AND COLOR AS SELECTED BY OWNER.
  10. 2" GA. CEDAR VENT, MANUFACTURER, STYLE AND COLOR BY OWNER.
  11. CEDAR LAP SIDING, DRAWN AS 6" HIGH, MANUFACTURER, STYLE AND COLOR BY OWNER.
  12. WINDOW SEE PLANS FOR DETAILS, PROVIDE NEW TRIM WORK AND ACENT BOARD AROUND EACH WINDOW AS INDICATED, MANUFACTURER, STYLE AND COLOR BY OWNER.
  13. DOOR AND NEW TRIM WORK AS INDICATED, MANUFACTURER, STYLE AND COLOR AS SELECTED BY OWNER.
  14. 16'-0" W x 8'-0" H OVERHEAD GARAGE DOOR DESIGN AS SELECTED BY OWNER.
  15. EXTERIOR DECK, CEDAR 1"x4" DECKING WITH NAIL'S WIDTH SPACING BETWEEN PROVIDE 1" FASCIA TRIM PIECES, FINISH AS COLOR BY OWNER.
  16. STAIRS, POSTS, HANDRAILS AND BALUSTRIES TO BE CEDAR WOOD, DESIGN AS INDICATED, VENEER W/ DOWELS.
  17. RUNNING BOND FACE BRICK VENEER, MANUFACTURER, STYLE AND COLOR AS SELECTED BY OWNER.
  18. CEDAR LATTICE W/ 4" TRIM END CORNERS, MANUFACTURER, STYLE AND COLOR AS SELECTED BY OWNER.
  19. EXTERIOR FIXTURE (LANTERN), MANUFACTURER, STYLE AND COLOR PER OWNER.
  20. EXTERIOR FINISH GRADE.
  21. FOUNDATION WALL / FOOTING INDICATION, VERTICAL DIMENSIONS FOR FOOTINGS/FOUNDATIONS MAY VARY DEPENDING ON SOIL CONDITIONS. SEE PLAN & SECTIONS FOR MORE INFORMATION.
- NOTE:  
PROVIDE FLASHING AND WOOD WEEP HOLES AT ALL LEVELS IN MASONRY WALLS.

LINTEL SCHEDULE

LI	DESCRIPTION
LI	4"x3-1/2"x5/16" STL. ANGLE W/ 4" BRG.

WINDOW SCHEDULE

WINDOWS INDICATED ARE MANUFACTURED BY "ANDERSEN WINDOWS AND PATIO DOORS" - OR AS SELECTED BY OWNER. PROVIDE (3)-2"x6" (SPF #2) WD HEADERS.

BASEMENT - "A" 400 SERIES AWNING WINDOW  
A. 31 R.O. 5'-0 1/8" x 2'-0 1/8" =

\* CLEAR OPENABLE AREA OF 5.7 sq. ft. TO MEET CODE

NOTE: BUILDING DEPT.

THIS SET OF PLANS/DOCUMENTS IS ONLY VALID FOR BUILDING PERMIT WHEN THE ARCHITECT'S SEAL AND ORIGINAL SIGNATURE IS AFFIXED TO EACH SHEET. THE USE OF THIS SET OF PLANS/DOCUMENTS IS INTENDED AS A PERMIT FOR QUALITY BUILDING.

ELEVATIONS  
SCALE: 1/4" = 1'-0"

PROJECT: 07-012	DRAWN BY: JAJ/PAS	DATE: 10-30-07
-----------------	-------------------	----------------

Jeffreys and Associates, Inc.  
Architects / Engineers / Construction Managers  
62 Grand St. Drive, Suite 201 / Orland Park, Illinois 60457 / (708) 345-1740  
Copyright © 2007, Jeffreys and Associates, Inc.

MR. AND MRS. JOHN LAWLER RESIDENCE  
14439 FIRST AVE.  
Orland Park, Illinois

REVISION

NO.	DATE	DESCRIPTION
1		MILAGE R.P.K.C. COMMENTS

DESCRIPTION

ELEVATIONS  
NOTES

SHEET NO.

A4

OF 7