

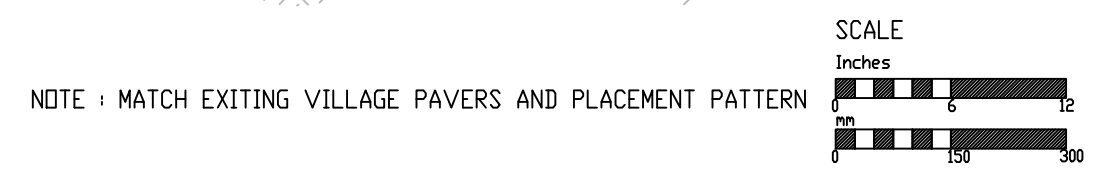
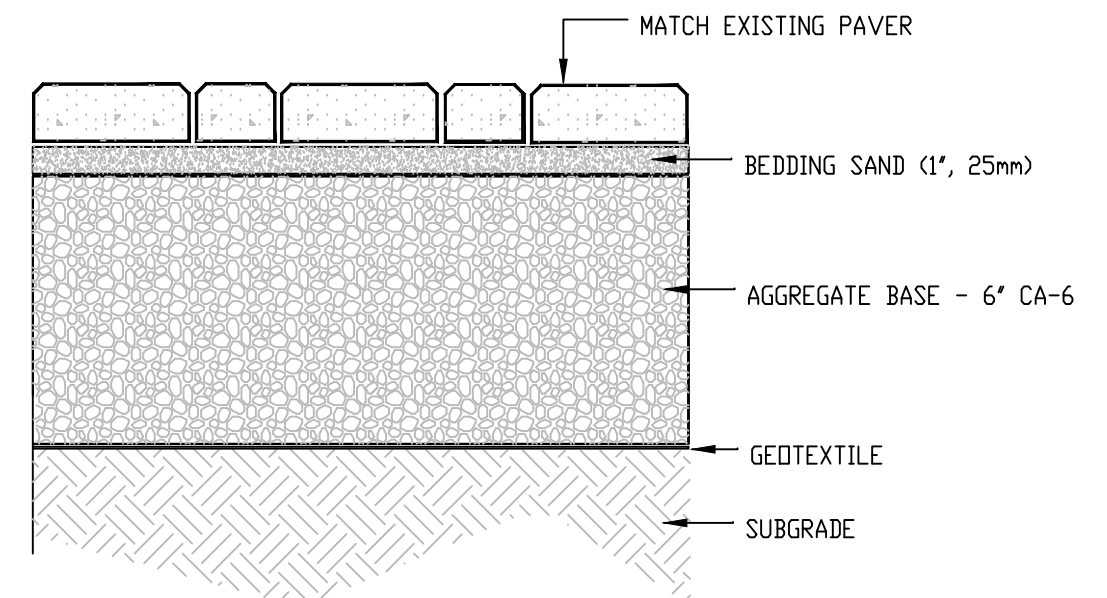


PLANT LIST						
	BOTANICAL NAME	COMMON NAME	SIZE	ROOT	TOTAL	ADDITIONAL NOTES
<b>DECIDUOUS TREES</b>						
AF	ACER X FREEMANII 'AUTUMN BLAZE'	AUTUMN BLAZE MAPLE	3" CAL.	B&B	10	BRANCHED UP 6'
GD	GYMNOCLADUS DIOICA	KENTUCKY COFFEE TREE	3" CAL.	B&B	7	BRANCHED UP 6'
<b>EVERGREEN TREES</b>						
TO	THUJA OCCIDENTALIS 'NIGRA'	DARK GREEN ARBORVITAE	6'H x 5'W		7	
<b>CANOPY TREES</b>						
SG	PRINCETON SENTRY GINKGO	GINKGO 'PRINCETON SENTRY'	-		3	
<b>EVERGREEN SHRUBS</b>						
RA	TAXUS X MEDIA RUNYAN	YEW	36" H	B&B	48	
RG	BUXUS 'GLENCOE'	CHICAGOLAND-BOXWOOD	36" H	CONT	100	
<b>DECIDUOUS SHRUBS</b>						
BM	BLUE MUFFIN	ARROWWOOD VIBURNUM	36" H	B&B	31	
DF	DWARF FOTHERGILLA	FOTHERGILLA GARDENII	36" H	CONT	40	
<b>PERENNIALS AND GROUNDCOVERS</b>						
HC	HEMEROCALLIS 'CHICAGO APACHE'	CHICAGO APACHE DAYLILY	1 GAL	CONT	388	SPACED 10" O.C.
HH	HEMEROCALLIS 'HAPPY RETURNS'	HAPPY RETURNS DAYLILY	1 GAL	CONT	401	SPACED 10" O.C.
<b>GRASS</b>						
KB	POA PRATENSIS	KENTUCKY BLUEGRASS	-	CONT	7129 sf	-

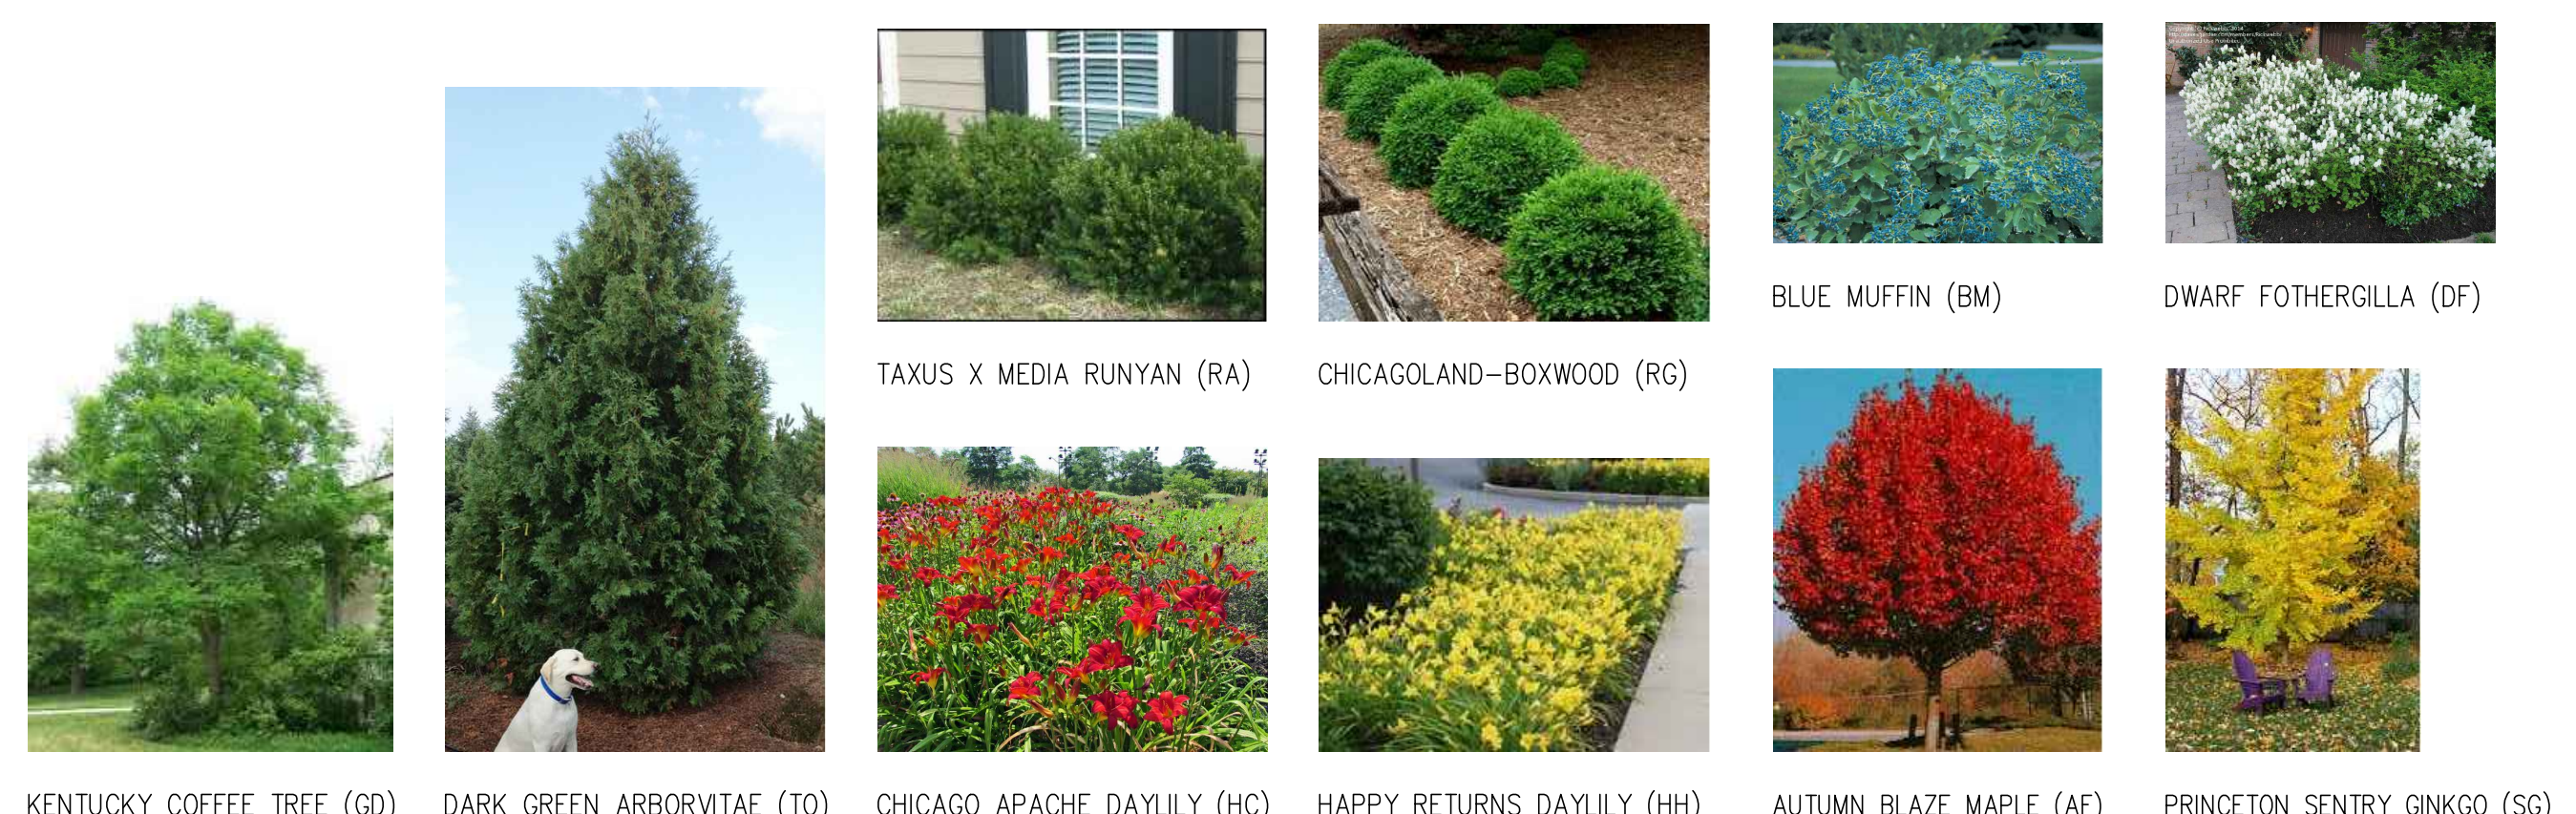


NOTE: MATCH EXISTING VILLAGE PAVERS AND PLACEMENT PATTERN

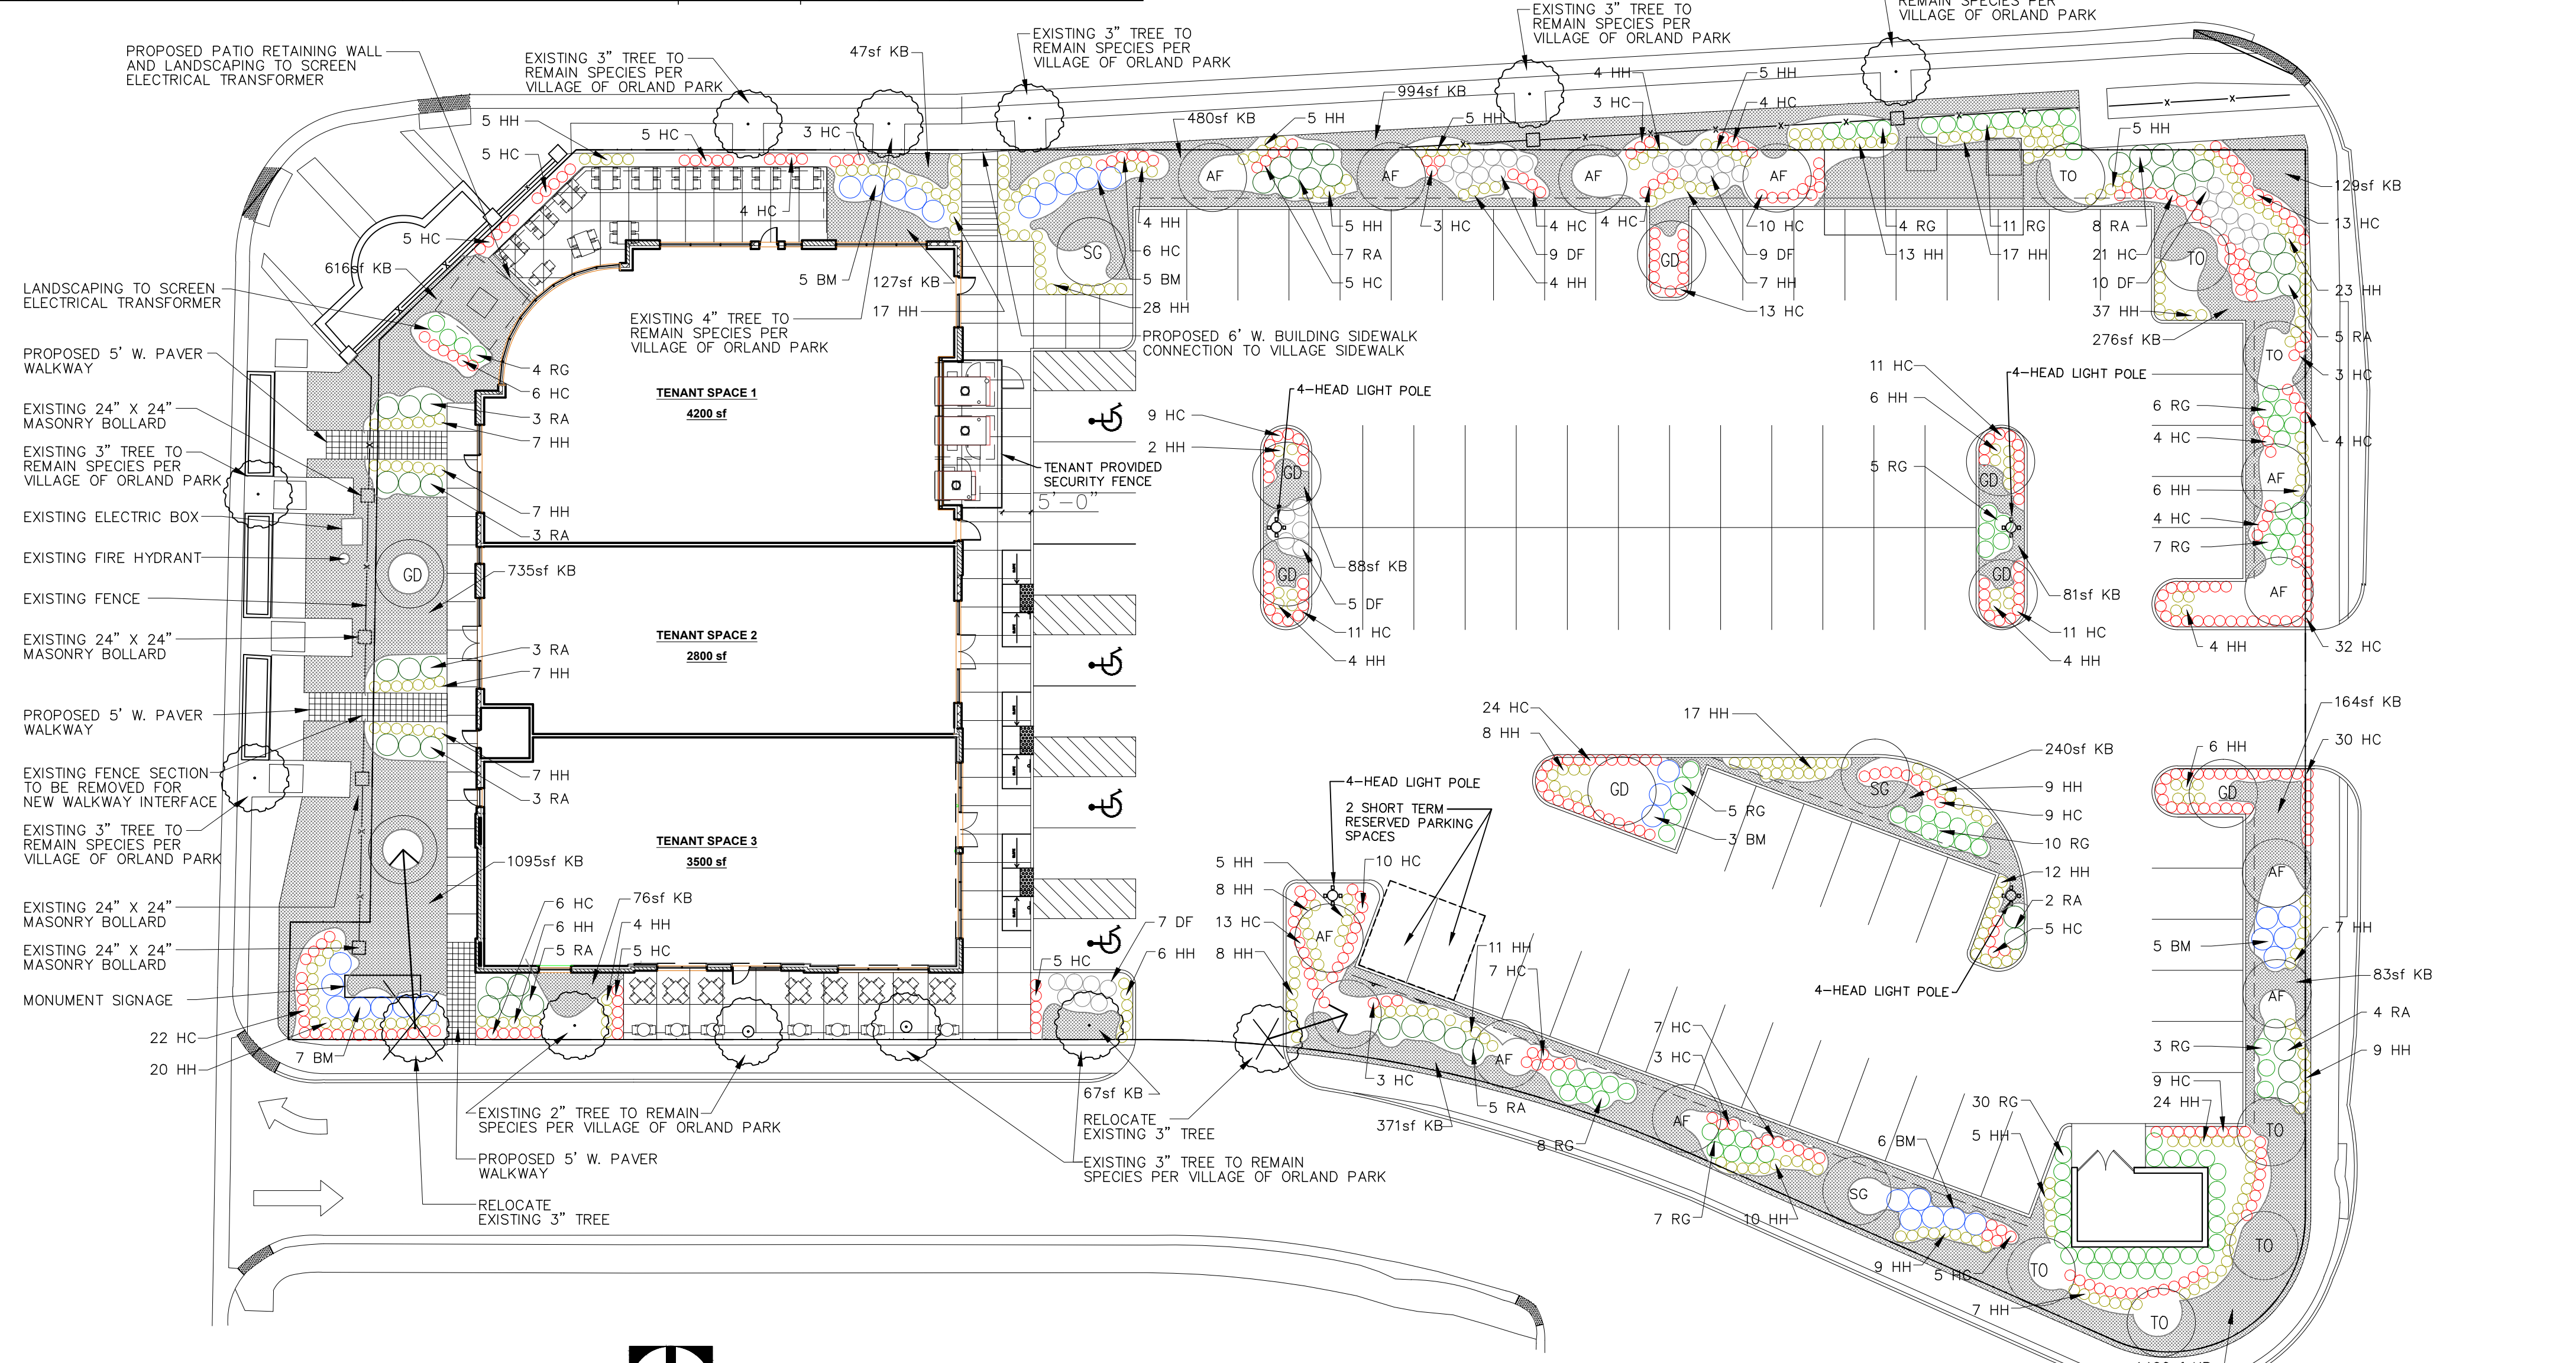

- GENERAL NOTES**
- ALL PLANT SPECIES AND SIZES ARE SUBJECT TO AVAILABILITY AT TIME OF INSTALLATION. IF SUBSTITUTIONS BECOME NECESSARY, ALL REQUESTS SHALL BE SUBMITTED TO THE LANDSCAPE ARCHITECT FOR OWNER AND CITY APPROVAL.
  - THE QUANTITIES LISTED IN THE PLANT LIST ARE FOR REVIEW PURPOSES ONLY. IT IS THE CONTRACTOR'S RESPONSIBILITY TO THOROUGHLY REVIEW THE PLANS AND PREPARE THEIR OWN QUANTITY TAKE-OFFS. PLANT TOTALS SHOWN ON THE PLANS SUPERSEDE ANY QUANTITIES SHOWN IN THE PLANT LIST.
  - CALL THE BUREAU OF FORESTRY FOR PARKWAY TREE REMOVAL, AND 10 DAYS PRIOR TO PLANTING IN THE PUBLIC WAY, (312) 747-2098.
  - 3" OF HARDWOOD MULCH WILL BE INSTALLED AND MAINTAINED IN ALL LANDSCAPE BEDS. "COLORIZED MULCH IS NOT PERMITTED"
  - WALKWAY PAVERS (COLOR, MATERIALS, PATTERN) TO MATCH EXISTING PAVERS BY VILLAGE OF ORLAND PARK


LOCATE ALL UNDERGROUND UTILITIES PRIOR TO DIGGING. TREE PIT WIDTH TO BE THREE TIMES THE WIDTH OF THE ROOT BALL. TEST TREE PIT FOR DRAINAGE PRIOR TO INSTALLING TREE. PRUNE OFF ALL DEAD, BROKEN OR SCARRED BRANCHES, AND SHAPE PRUNE AS DIRECTED BY THE LANDSCAPE ARCHITECT. LOCATE ROOT FLARE IN ROOT BALL AND SET TREE HEIGHT SO THAT ROOT FLARE IS FLUSH WITH FINISH GRADE. REMOVE ALL BASKET WIRE, TWINE AND BURLAP FROM THE TOP HALF OF THE ROOT BALL. WATER IN THE PLANTING MIX THOROUGHLY, WHILE KEEPING THE TREE PLUMB. STRAIGHTEN TREE IF SETTLING OCCURS.

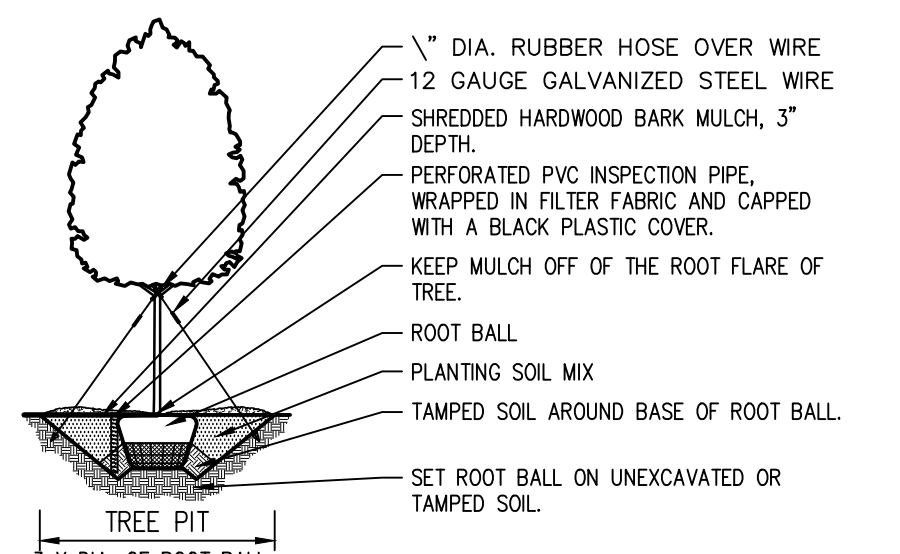

DECIDUOUS TREE PLANTING - SINGLE STEM SCALE: N.T.S.

SHRUB, PERENNIAL AND GROUNDCOVER PLANTING SCALE: N.T.S.

ORNAMENTAL RAILING SCALE: N.T.S.

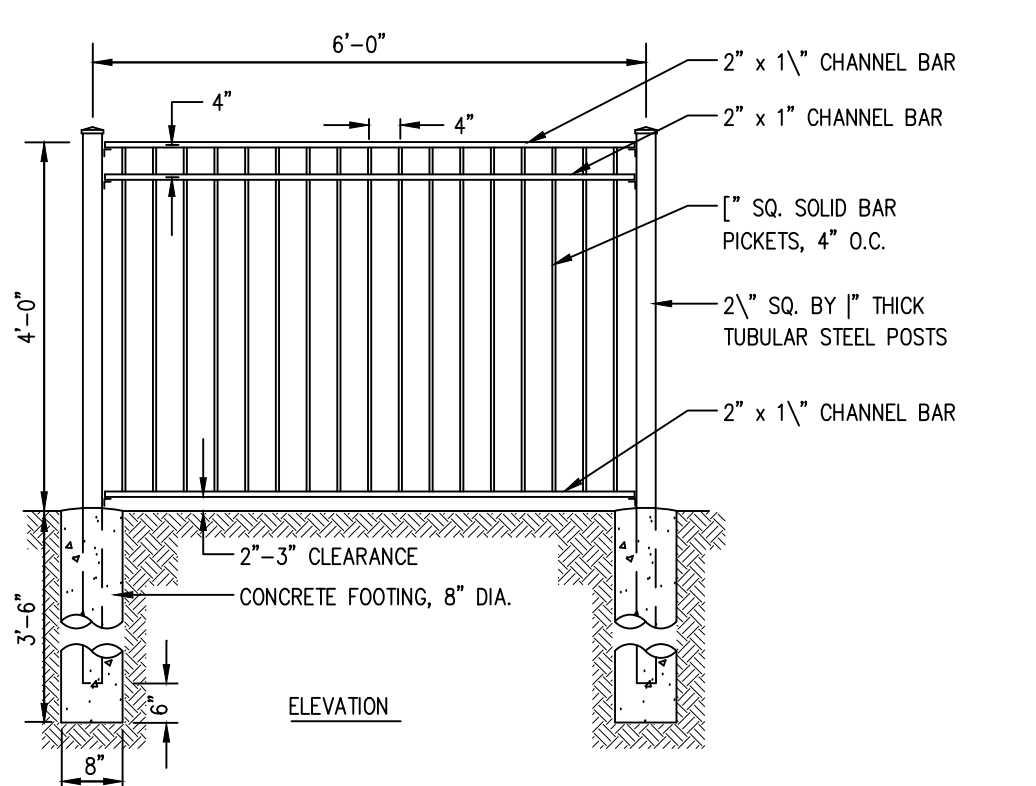

ORNAMENTAL RAILING SCALE: N.T.S.

- IRRIGATION NOTES**
- A PLASTIC, AUTOMATIC, TIMER-ACTIVATED IRRIGATION SYSTEM SHALL BE PROVIDED FOR ALL AREAS DESIGNATED AS SOD, PERENNIALS, AND GROUNDCOVER.
  - PROVIDE ROTARY AND MIST POP-UP SPRAYHEADS AS APPROPRIATE FOR THE PARTICULAR SIZE AND SHAPE OF LAWN OR PLANTING AREA, WITH 60% HEAD TO HEAD SPACING. THERE SHALL BE NO OVER SPRAY ON ROADS OR SIDEWALKS.
  - PROVIDE BACKFLOW PREVENTERS, BOOSTER PUMPS AND IRRIGATION CONTROLLERS LOCATED INSIDE THE BUILDING.
  - SIZE BOOSTER PUMP, IF REQUIRED, TO PROVIDE 50 GPM AND 40 PSI AT THE SPRINKLER HEADS.
  - PROVIDE SLEEVING AS NECESSARY AND COORDINATE SLEEVE INSTALLATION WITH THE GENERAL CONTRACTOR
  - ALL IRRIGATION EQUIPMENT SHALL BE BY TORO, RAINBIRD, NELSON OR APPROVED EQUAL.

**LANDSCAPE PLAN  
LANDSCAPE DETAILS and PLANT LIST**

**SITE PLAN STUDY**  
**143RD and LAGRANGE**  
**ORLAND PARK, ILLINOIS**

**DESIGN STUDIO 24, LLC**  
ARCHITECTS  
1125 Remington Road, Schaumburg, IL 60173  
Tel.: 847.895.7751  
Fax: 847.895.8300

---

NOT PUBLISHED - ALL RIGHTS AND COPYRIGHTS RESERVED. DESIGN STUDIO 24, LLC, EXPRESSLY DISCLAIMS ANY RESPONSIBILITY ARISING FROM ANY UNAUTHORIZED USE OF THE DRAWINGS AND NOTES. ANY AUTHORIZATION MUST BE IN WRITING.

**CAUTION:** Contractor to verify all existing conditions, dimensions, etc. PRIOR to bid and construction. Contractor to notify owner and architect of any discrepancies. No plan or tolerance for existing conditions found to be different from drawings will be accepted.

**CAUTION:** This drawing may have been reproduced at a size different than originally drawn. The owner and architect assume no responsibility for the use of incorrect scale. Drawings are NOT to be scaled. Not published. All rights reserved. Notify architect of any discrepancies.

**STATEMENT OF COMPLIANCE**  
I have prepared, or caused to be prepared under my supervision, the attached plans and specifications and state that, to the best of my knowledge and belief and to the extent of my contractual obligation, they are in compliance with the Codes and Ordinances of ORLAND PARK, Illinois.

**STATEMENT OF COMPLIANCE**  
I have prepared, or caused to be prepared under my supervision, the attached plans and specifications and state that, to the best of my knowledge and belief and to the extent of my contractual obligation, they are in compliance with the Environmental Barriers Act (II Rev Stat 1985, Ch III 1/2, pars 3711 et seq as amended) and the Illinois Accessibility Code, 71 ILCS 604-0/0.

DATE	02.14.17
REVISIONS	
07.11.17	ISSUED FOR PERMIT
SCALE	AS SHOWN
DRAWN BY:	A. ALMOSAWY
<b>MARK T. DiGANCI</b> REG. ARCHITECT	
LICENSE EXPIRES: 11.30.2018	

L 1.0