


LANDSCAPE PLAN

ADDRESS CHART:

LOT 1: 14414 3RD AVENUE
 LOT 2: 14420 3RD AVENUE
 LOT 3: 14426 3RD AVENUE

LEGEND

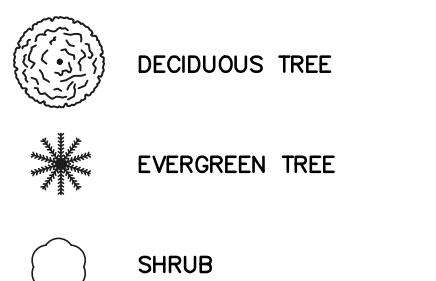


SPECIES TABLE

AM	ACER MIYABEI 'MORTON' STATE STREET MIYABE MAPLE	3"	3 EA
GT	OLEOTIA TRIACANTHOS SKYCOLE SKYLINE HONEY LOCUST	3"	3 EA
AS	PICEA GLAUCA 'CONICA' DWARF ALBERTA SPRUCE (EVERGREEN)	3 GAL	3 EA
TO	THUJA OCCIDENTALIS 'LITTLE GIANT' ARBORVITAE	3 GAL	3 EA

LANDSCAPING NOTES:

- ALL PLANT MATERIAL SHALL BE NORTHERN ILLINOIS NURSERY GROWN TO ASSURE CLIMATIC AND SOIL SIMILARITY. ALL MATERIAL SHALL BE BALLED AND BURLAP PER AMERICAN STANDARD FOR NURSERY STOCK BY THE AMERICAN ASSOCIATION OF NURSERYMEN, INC. PERENNIAL AND GROUND COVER SHALL BE CONTAINER GROWN.
- ALL BEDS SHALL RECEIVE 3"-4" OF FINELY SHREDDED HARDWOOD MULCH. GROUND COVER BEDS SHALL BE TREATED WITH TRFLAN PRE-EMERGENT HERBICIDE. ALL OTHER BEDS SHALL RECEIVE RONSTAR 5g OR SIMILAR PRE-EMERGENT HERBICIDE FOR WEED CONTROL. ALL TREES SHALL RECEIVE 6" OF FINELY SHREDDED HARDWOOD MULCH. ALL LANDSCAPE SPOILS SHALL BE REMOVED FROM THE SITE BY THE CONTRACTOR.
- OWNER SHALL PROVIDE SUFFICIENT WATER FOR THE CONTRACTOR TO MAINTAIN THE PLANT MATERIAL, SEED AND SOD AREAS. CONTRACTOR SHALL WATER SOD UNTIL THE TURF HAS BECOME ADEQUATELY ESTABLISHED. CONTRACTOR SHALL WARRANT ALL MATERIAL AND LABOR FOR A PERIOD OF ONE YEAR FROM ACCEPTANCE OF ALL WORK. OWNER TO PROVIDE ALL SUPPLEMENTAL WATERING AND PROPER CARE AND MAINTENANCE OF ALL MATERIAL AFTER CONTRACTOR'S INITIAL CARE.
- QUANTITY LISTS ARE SUPPLIED AS A CONVENIENCE. THE CONTRACTOR SHALL VERIFY ALL QUANTITIES ON-SITE. THE CONTRACTOR SHALL VERIFY LOCATION OF ALL UNDERGROUND UTILITIES PRIOR TO DIGGING.
- PLANTING BEDS SHALL BE ELEVATED SLIGHTLY TO INSURE PROPER DRAINAGE. ALL ROOT BALLS OF TREES SHALL BE ELEVATED ABOVE FINISHED GRADE. ALL GRADING SHALL PROVIDE SLOPES WHICH ARE SMOOTH, CONTINUOUS AND HAVE POSITIVE DRAINAGE IN ALL AREAS.
- CONTRACTOR SHALL BE RESPONSIBLE FOR PROVIDING TEMPORARY EROSION CONTROL FOR SOIL AREAS DUE TO SLOPE CONDITIONS. CONTRACTOR SHALL MAINTAIN ALL EROSION CONTROL STRUCTURES, FENCES, DITCH CHECKS, INLET PROTECTORS UNTIL ADEQUATE VEGETATION HAS BEEN ESTABLISHED.
- EXCAVATED MATERIALS IN EXCESS OR THOSE NOT REQUIRED OR UNSUITABLE FOR RE-USE SHALL BE DISPOSED OF OFF-SITE AT CONTRACTOR'S EXPENSE. CONTRACTOR SHALL REMOVE ALL DEBRIS DAILY AND MAINTAIN THE SITE IN A NEAT AND SAFE CONDITION.
- SOIL TESTS SHALL BE MADE TO DETERMINE THE EXACT REQUIREMENTS FOR BOTH SOIL AMENDMENTS AND FERTILIZER. SOIL TESTS SHALL BE CONDUCTED BY A GOVERNMENT LABORATORY OR RECOGNIZED COMMERCIAL LABORATORY, COST OF WHICH SHALL BE BORNE BY THE CONTRACTOR. CONTRACTOR IS RESPONSIBLE FOR MATERIAL COST AND APPLICATION OF TESTING LABORATORY'S RECOMMENDATIONS.
- LANDSCAPE CONTRACTOR SHALL PROVIDE THE OWNER WITH AN EQUIPMENT AND LABOR RATE SCHEDULE. THIS LIST SHALL INCLUDE COST OF TOPSOIL AND LANDSCAPE DEBRIS/SPOILS REMOVAL WITH SQUARE FOOT COST FOR TURF RESTORATION (SOD AND SEED). LANDSCAPE CONTRACTOR SHALL RESTORE ALL TURF AREAS DAMAGED DUE TO CONSTRUCTION ON AND OFF SITE AT THE AGREED RATES TO RESTORE TO EXISTING CONDITIONS.
- LANDSCAPE CONTRACTOR SHALL FOLLOW ALL LOCAL AND MUNICIPAL CODES AND REQUIREMENTS. CONTRACTOR SHALL SECURE ALL REQUIRED PERMITS AS NECESSARY TO COMPLETE THE SCOPE OF THE JOB.

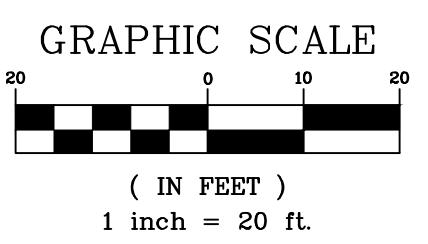


TURF GRASS SEED RATE
 250 LBS/ACRE
 GREENKEEPER PRIDE MIXTURE
 20% FREEDOM II NEWCASTLE BLUEGRASS
 10% CHICAGO KENTUCKY BLUEGRASS
 20% CHICAGO II KENTUCKY BLUEGRASS
 20% CREEPING RED FESCUE
 20% ACCENT PERENNIAL RYERGRASS


LINKS MIX NATIONAL LINKS MIX
 AVAILABLE FROM NATIONAL SEED
 4720 YENDER AVE., USLE, IL
 630-963-8787

TURF FERTILIZATION
 6-24-24 STARTER FERTILIZER
 RATE: 250 LBS/ACRE

TREE, SHRUB AND PLANT BED
 FERTILIZED LESCO 14-14-14 PLUS
 SULFUR COATED LANDSCAPE AND
 ORNAMENTAL ALL PURPOSE FERTILIZER
 RATE: 5 POUNDS PER 1000 S.F. PLANT
 BEDS ONE POUND PER CALIPER INCH FOR
 TREES

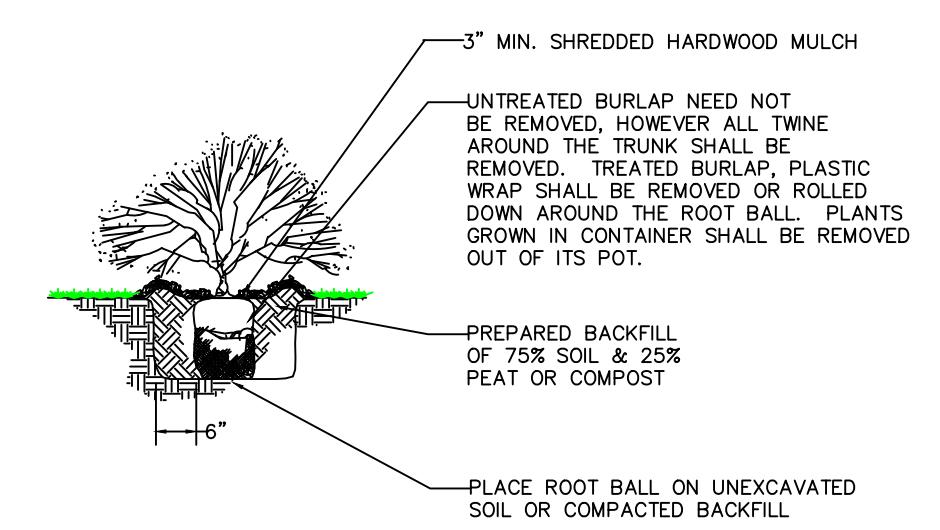

SHRUBS
n.t.s.

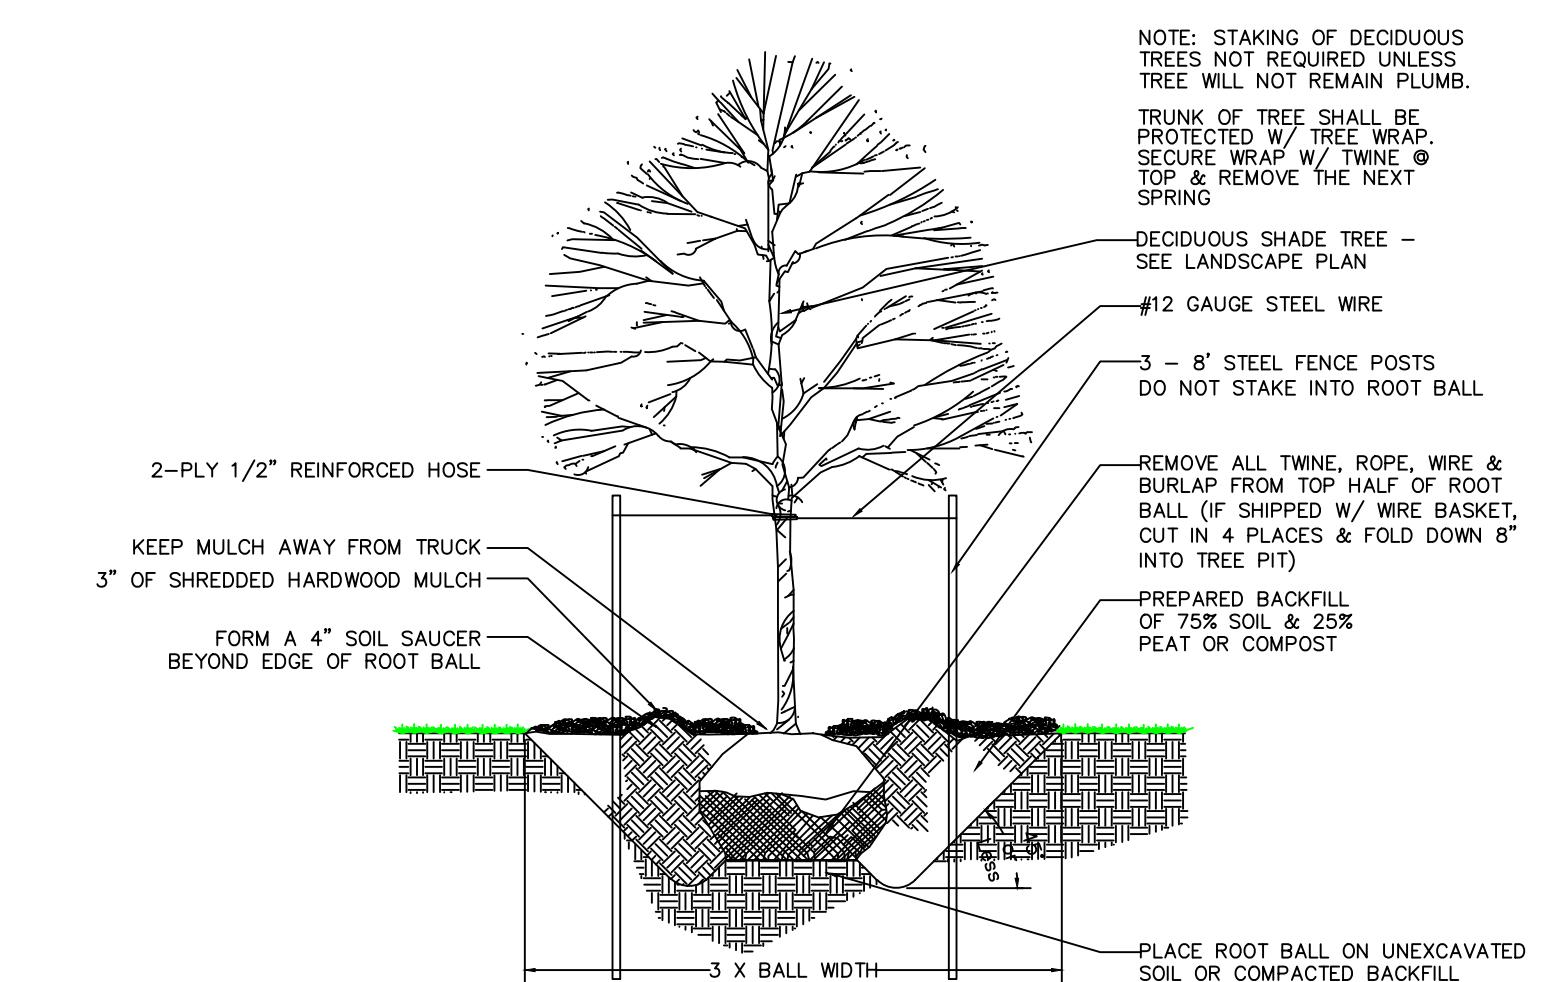

DECIDUOUS TREE
n.t.s.

1. TREES SHALL BE INSTALLED A MINIMUM OF 5 FEET HORIZONTALLY FROM UNDER GROUND ELECTRICAL FEEDERS, SANITARY SEWERS, SANITARY SERVICES, WATER MAINS, AND WATER SERVICES. TREES SHALL BE PLANTED A MINIMUM OF 10 FEET FROM EXISTING BUILDINGS, ROADS, STRUCTURES AND APPURTENANCES, INCLUDING BUT NOT LIMITED TO MANHOLES, VALVE VAULTS, VALVE BOXES AND FIRE HYDRANTS. NO TREES, SHRUBS OR OBSTACLES WILL BE ALLOWED 10 FEET IN FRONT OF, 5 FEET ON THE SIDES AND 7 FEET TO THE REAR OF ELECTRICAL TRANSFORMERS.
2. APPROPRIATE LOCATION OF PROPOSED TREES TO BE INSTALLED BY THE BUILDER UPON COMPLETION OF LOT GRADING.

2ND AVENUE DEVELOPMENT
 14439 1ST AVENUE
 ORLAND PARK, ILLINOIS
 (708) 369-7489

DESIGNEK ENGINEERING, INC.
 CONSULTING, CIVIL ENGINEERING & LAND SURVEYING
 9930 W. 190TH STREET, SUITE L
 MOENKA, ILLINOIS 60448
 (708) 326-4962
 IL PROF. LIC. NO.: 184-003740

DEI
 PROJECT INFORMATION
 Project No.: 18-0054
 Scale: 1" = 20'
 Date: 09-15-2021
 Design By: SDS
 Drawn By: NSM
 Checked By: SDS

1
OF
1

LANDSCAPE PLAN