
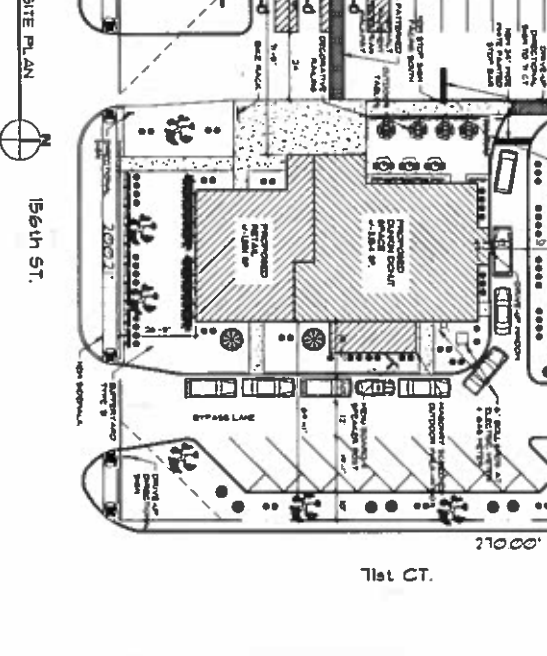


PROJECT DATA

OWNER: [REDACTED]
 PROJECT: [REDACTED]
 ADDRESS: [REDACTED]
 CITY: [REDACTED]
 COUNTY: [REDACTED]
 STATE: [REDACTED]
 ZIP: [REDACTED]

PROPOSED DATA

TOTAL LOT AREA: 10,000 SQ FT
 TOTAL COVERED AREA: 10,000 SQ FT
 TOTAL GARAGE AREA: 10,000 SQ FT
 TOTAL FLOOR AREA: 10,000 SQ FT
 TOTAL GARAGE FLOOR AREA: 10,000 SQ FT
 TOTAL GARAGE FLOOR AREA: 10,000 SQ FT
 TOTAL GARAGE FLOOR AREA: 10,000 SQ FT

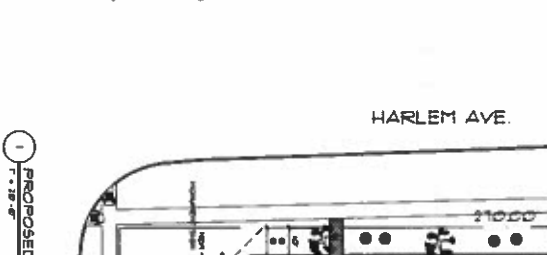

1 PROPOSED SITE PLAN
 1/2" = 1'-0"



1 TRASH ENCLOSURE ELEVATION
 1/2" = 1'-0"



1 TRASH ENCLOSURE ELEVATION
 1/2" = 1'-0"

PETER G. PARASKE
 ARCHITECT LTD.
 15615 S. HARLEM AVE.
 ORLAND PARK, ILLINOIS
 PC954015


DUNKIN' DONUTS

DATE: 1-1-15


SCALE: 1/2" = 1'-0"

S.P.1


SITE PLAN 4
 NOTES

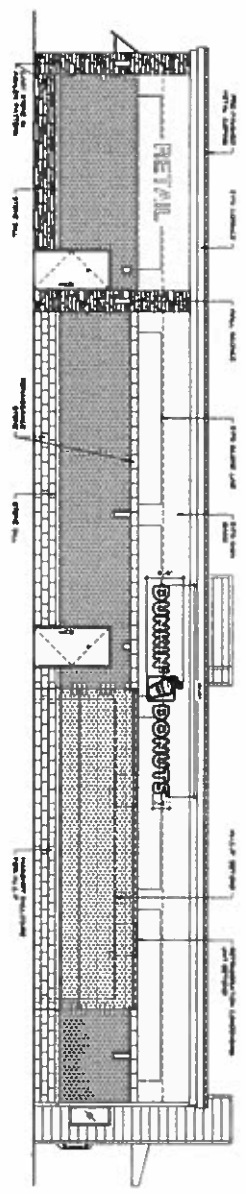


4 EAST ELEVATION
REV. 11/18

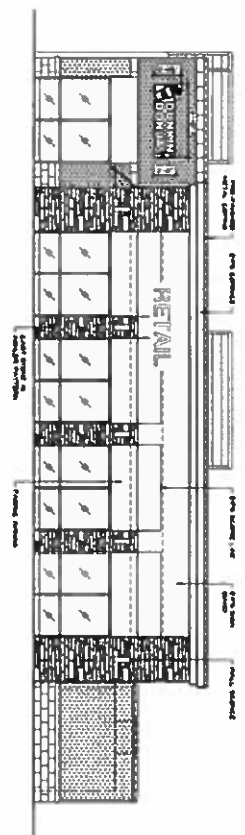

2 SOUTH ELEVATION
REV. 11/18

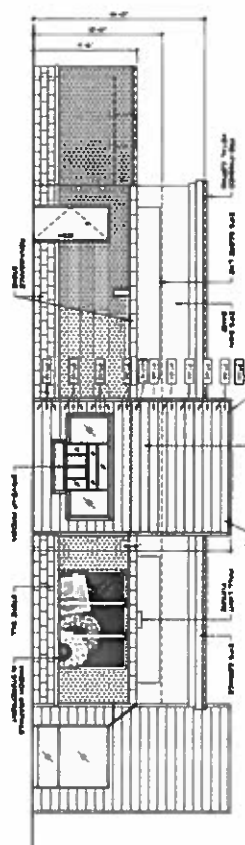

3 NORTH ELEVATION
REV. 11/18

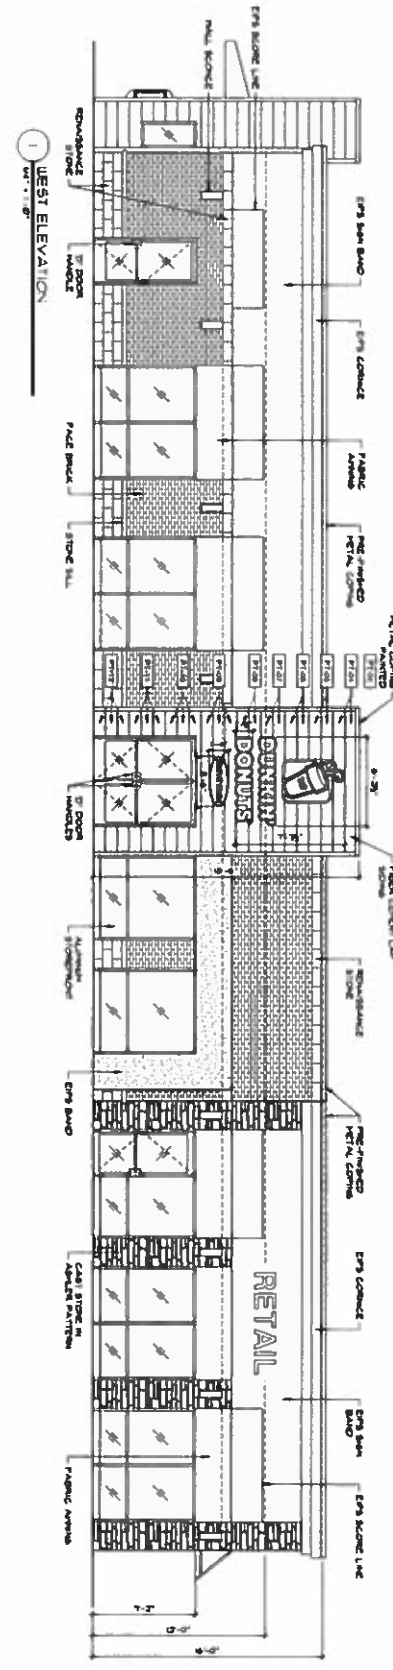

1 WEST ELEVATION
REV. 11/18