




**1 FOUNDATION PLAN**  
1/4" = 1'-0"

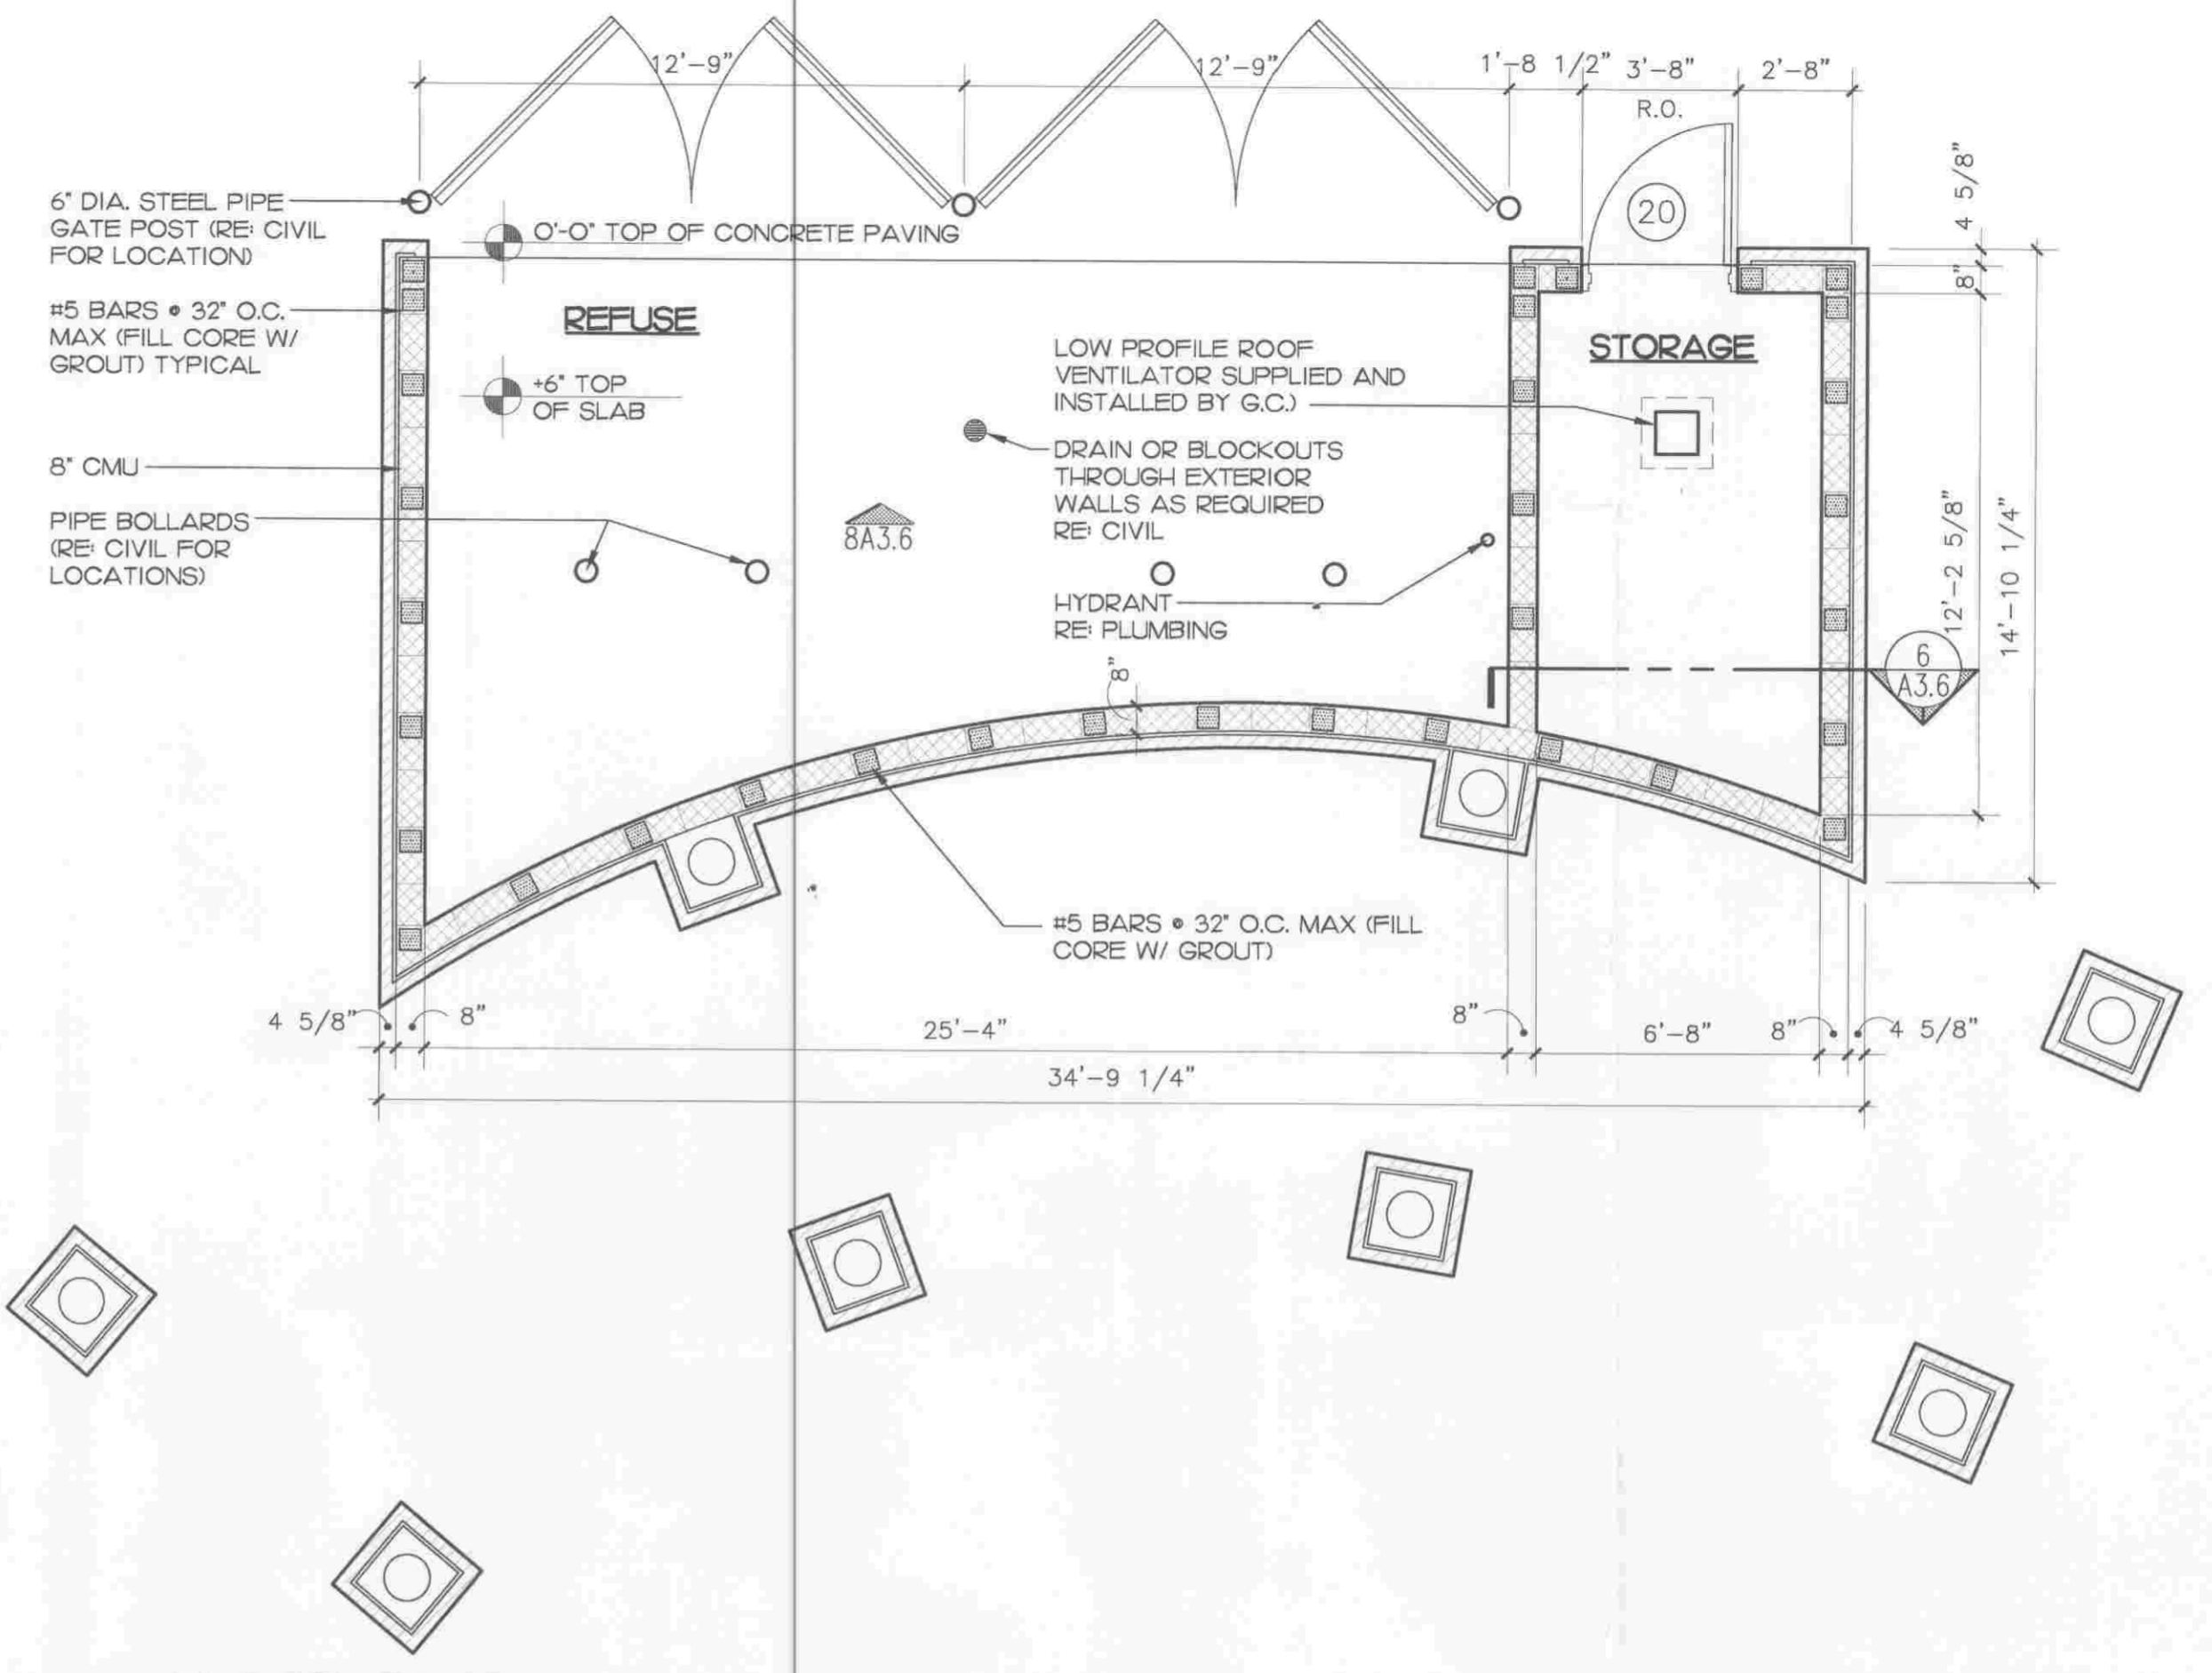

**2 FLOOR PLAN**  
1/4" = 1'-0"


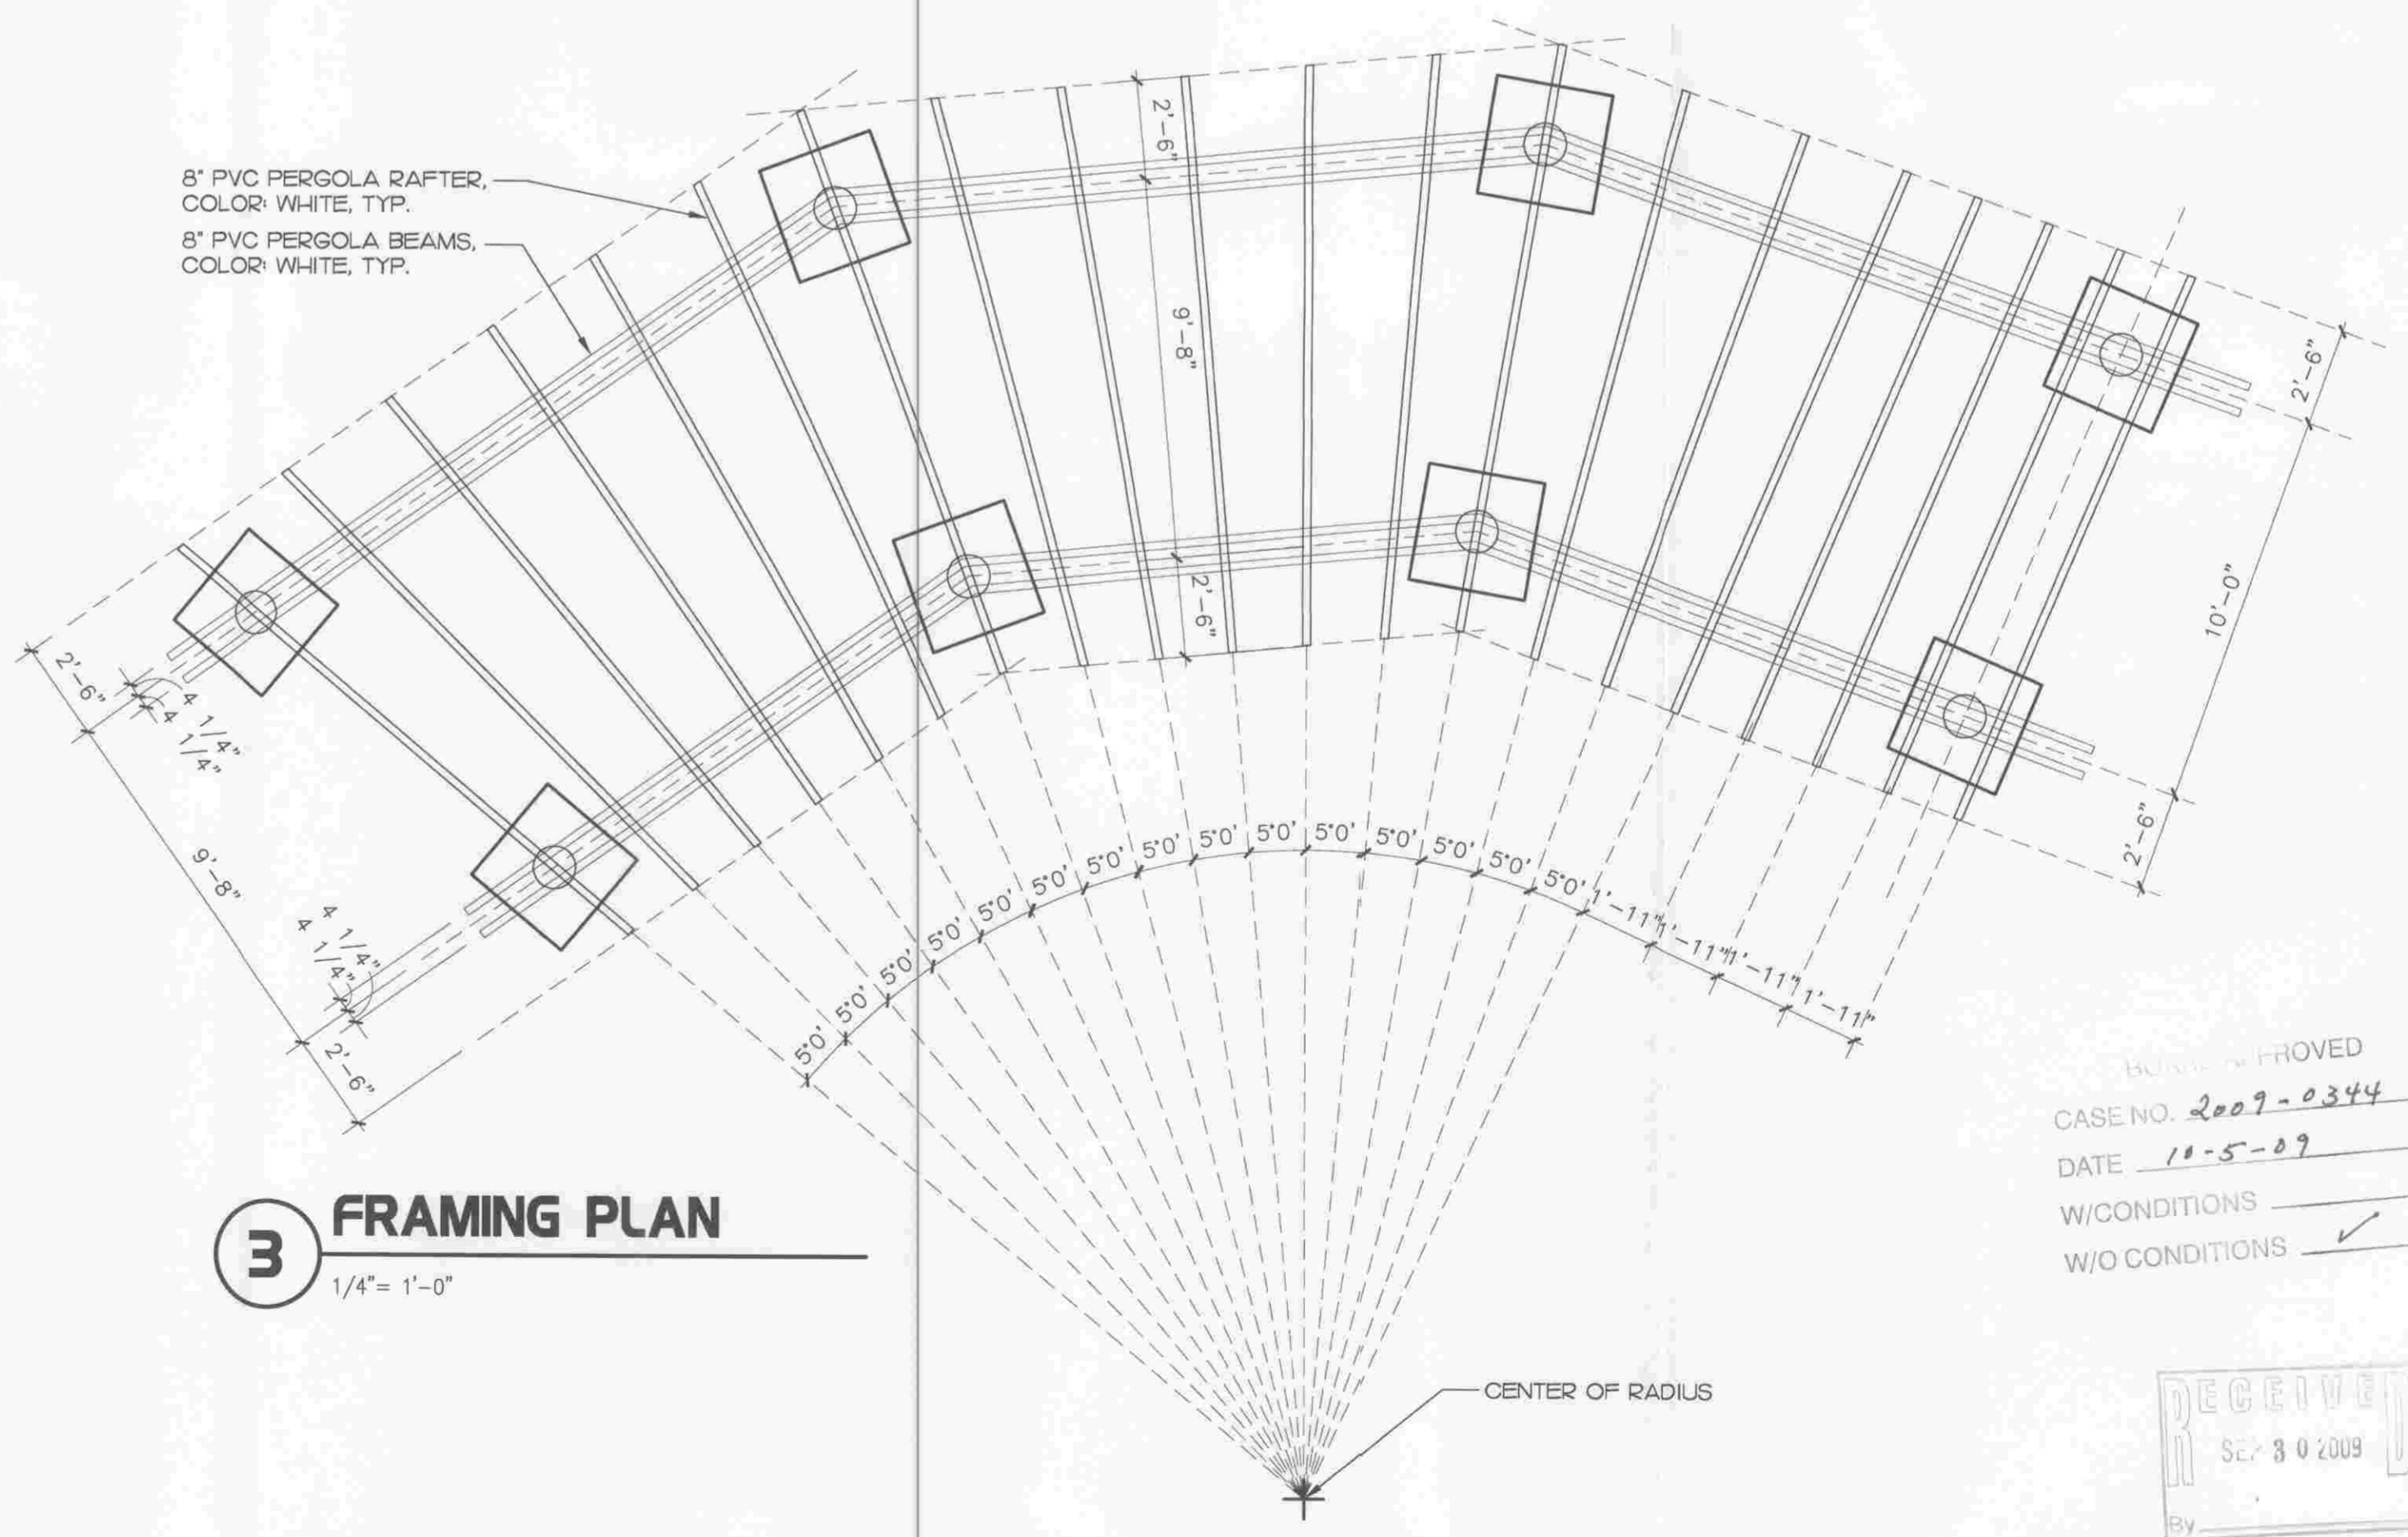


**3 FRAMING PLAN**  
1/4" = 1'-0"

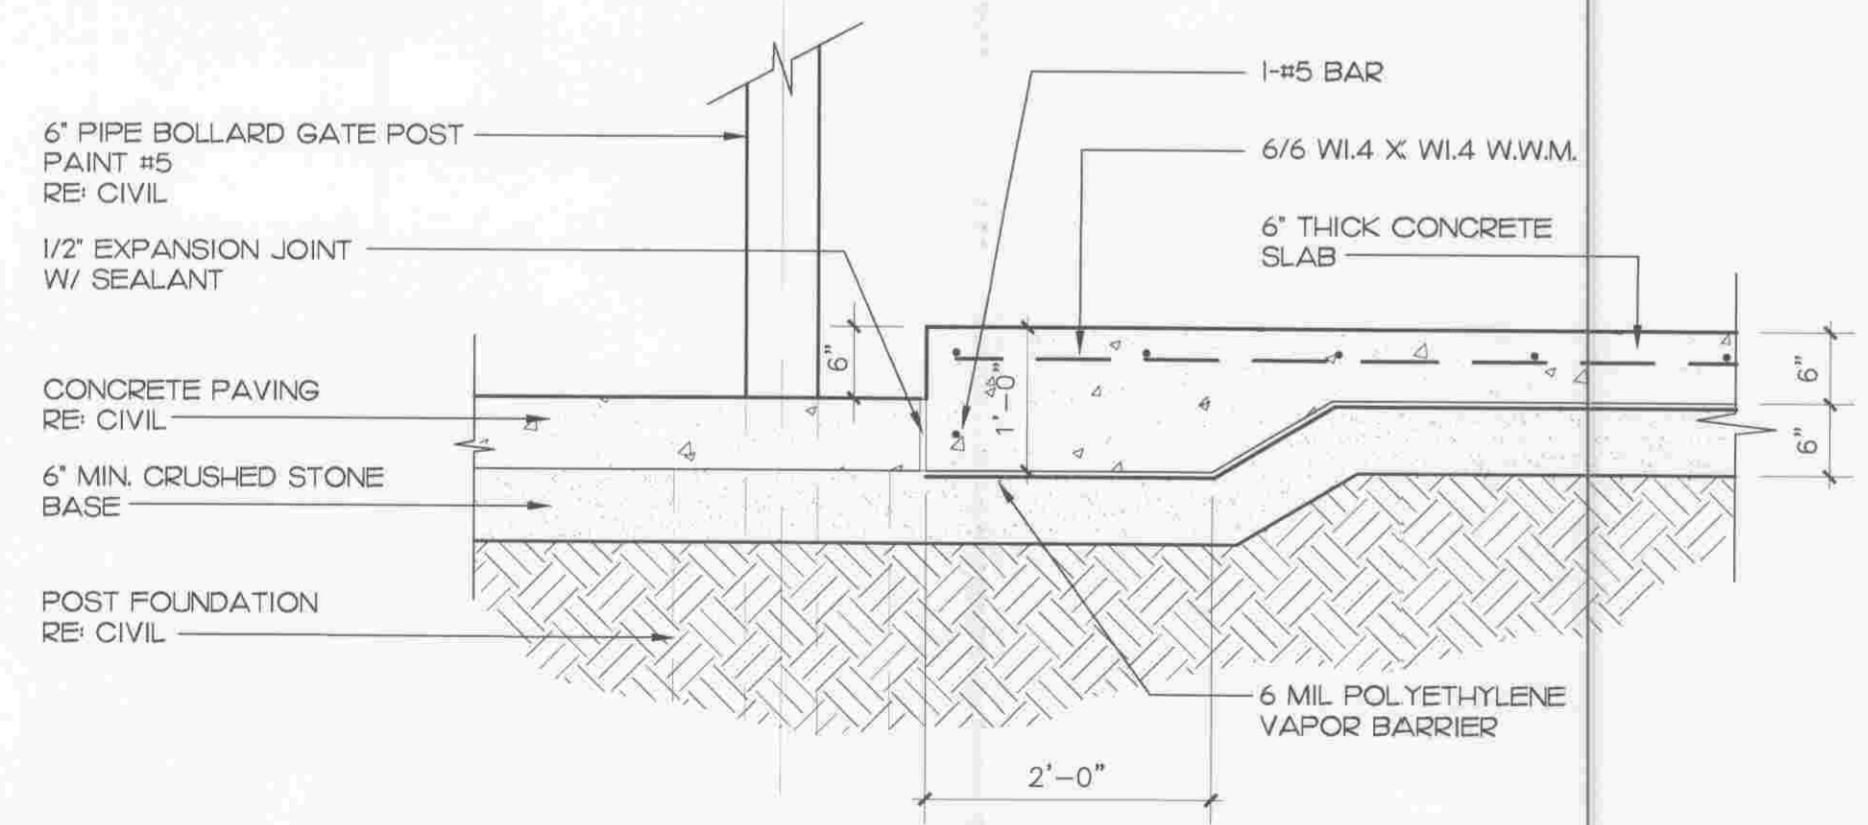

**4 REFUSE PAD AT CONCRETE PAVING DETAIL**  
3/4" = 1'-0"


HOME APPROVED  
CASE NO. 2009-0344  
DATE 10-5-09  
W/CONDITIONS  
W/O CONDITIONS ✓

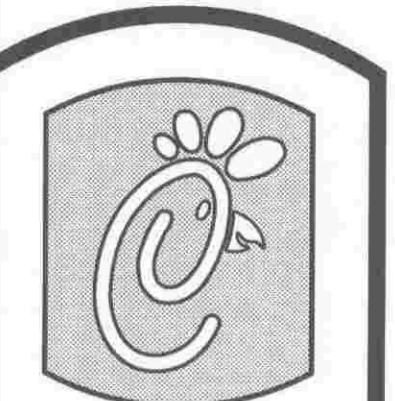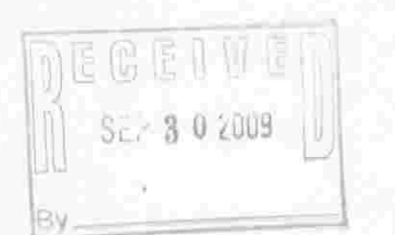

5200 Buffington Rd.  
Atlanta Georgia,  
30349-2998

Revisions:

Mark	Date	By
△		
△		
△		

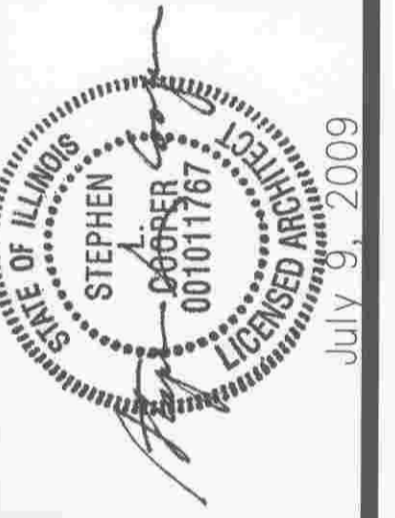

ILLINOIS DESIGN FIRM #184-002363  
E + H ARCHITECTS, P.C.  
THE HORSE BARN AT  
MARTIN LUTHER KING JR. BLVD. SUITE 1  
BENTWOOD, TENNESSEE  
37027-7593  
PHONE: 615/977-3311  
FAX: 615/977-0978  
E-MAIL: ghearn@earthlink.net

STORE #2638  
Chick-Fil-a FSU  
S06A

ORLAND PARK, IL  
SHEET TITLE  
REFUSE  
ENCLOSURE

DWG EDITION 07.1  
REVISION

Job No. :  
Store : 2638  
Date : 07/09/09  
Drawn By :  
Checked By :  
Sheet

**A-3.5**