



ROBERT JURIS & ASSOCIATES ARCHITECTS, LTD.


9500 BORMET DRIVE, SUITE #205
MOKENA, IL 60448
(815) 806-0146
www.rjaarchitects.com

JONATHAN R. MURAWSKI, AIA, NCARB
IL. LICENSE NUMBER: 001-022816

PROFESSIONAL DESIGN FIRM REGISTRATION:
STATE OF ILLINOIS CORPORATE LICENSE #184-000167


ELECTRONIC FILE WARNING
Errors may occur in transmission of electronic files. Robert Juris & Associates, Ltd. is not responsible for any claims, damages or expenses arising out of the use of the information contained in electronic files.

Electronic files may not accurately reflect the final design conditions. It is the responsibility of the user to verify all layouts, dimensions, and other related information.

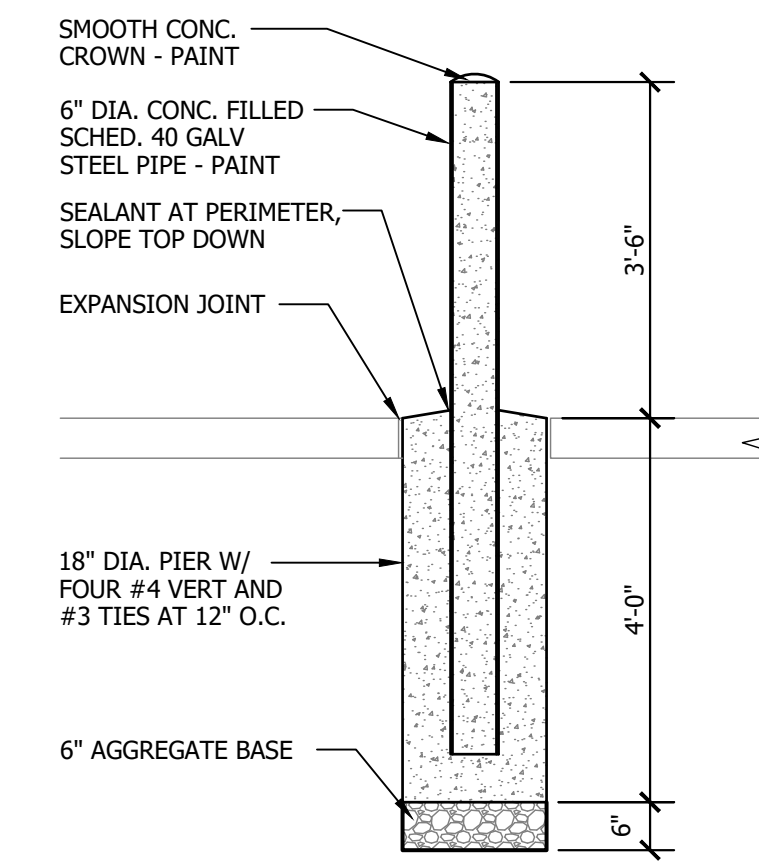

1 BOLLARD DETAIL
SCALE: 1/2" = 1'-0"

NOTE: SEE CIVIL DWG'S FOR SELECTIVE DEMOLITION OF EXISTING BUILDINGS, FENCING, TREES, PAVEMENT, UTILITIES, ETC.

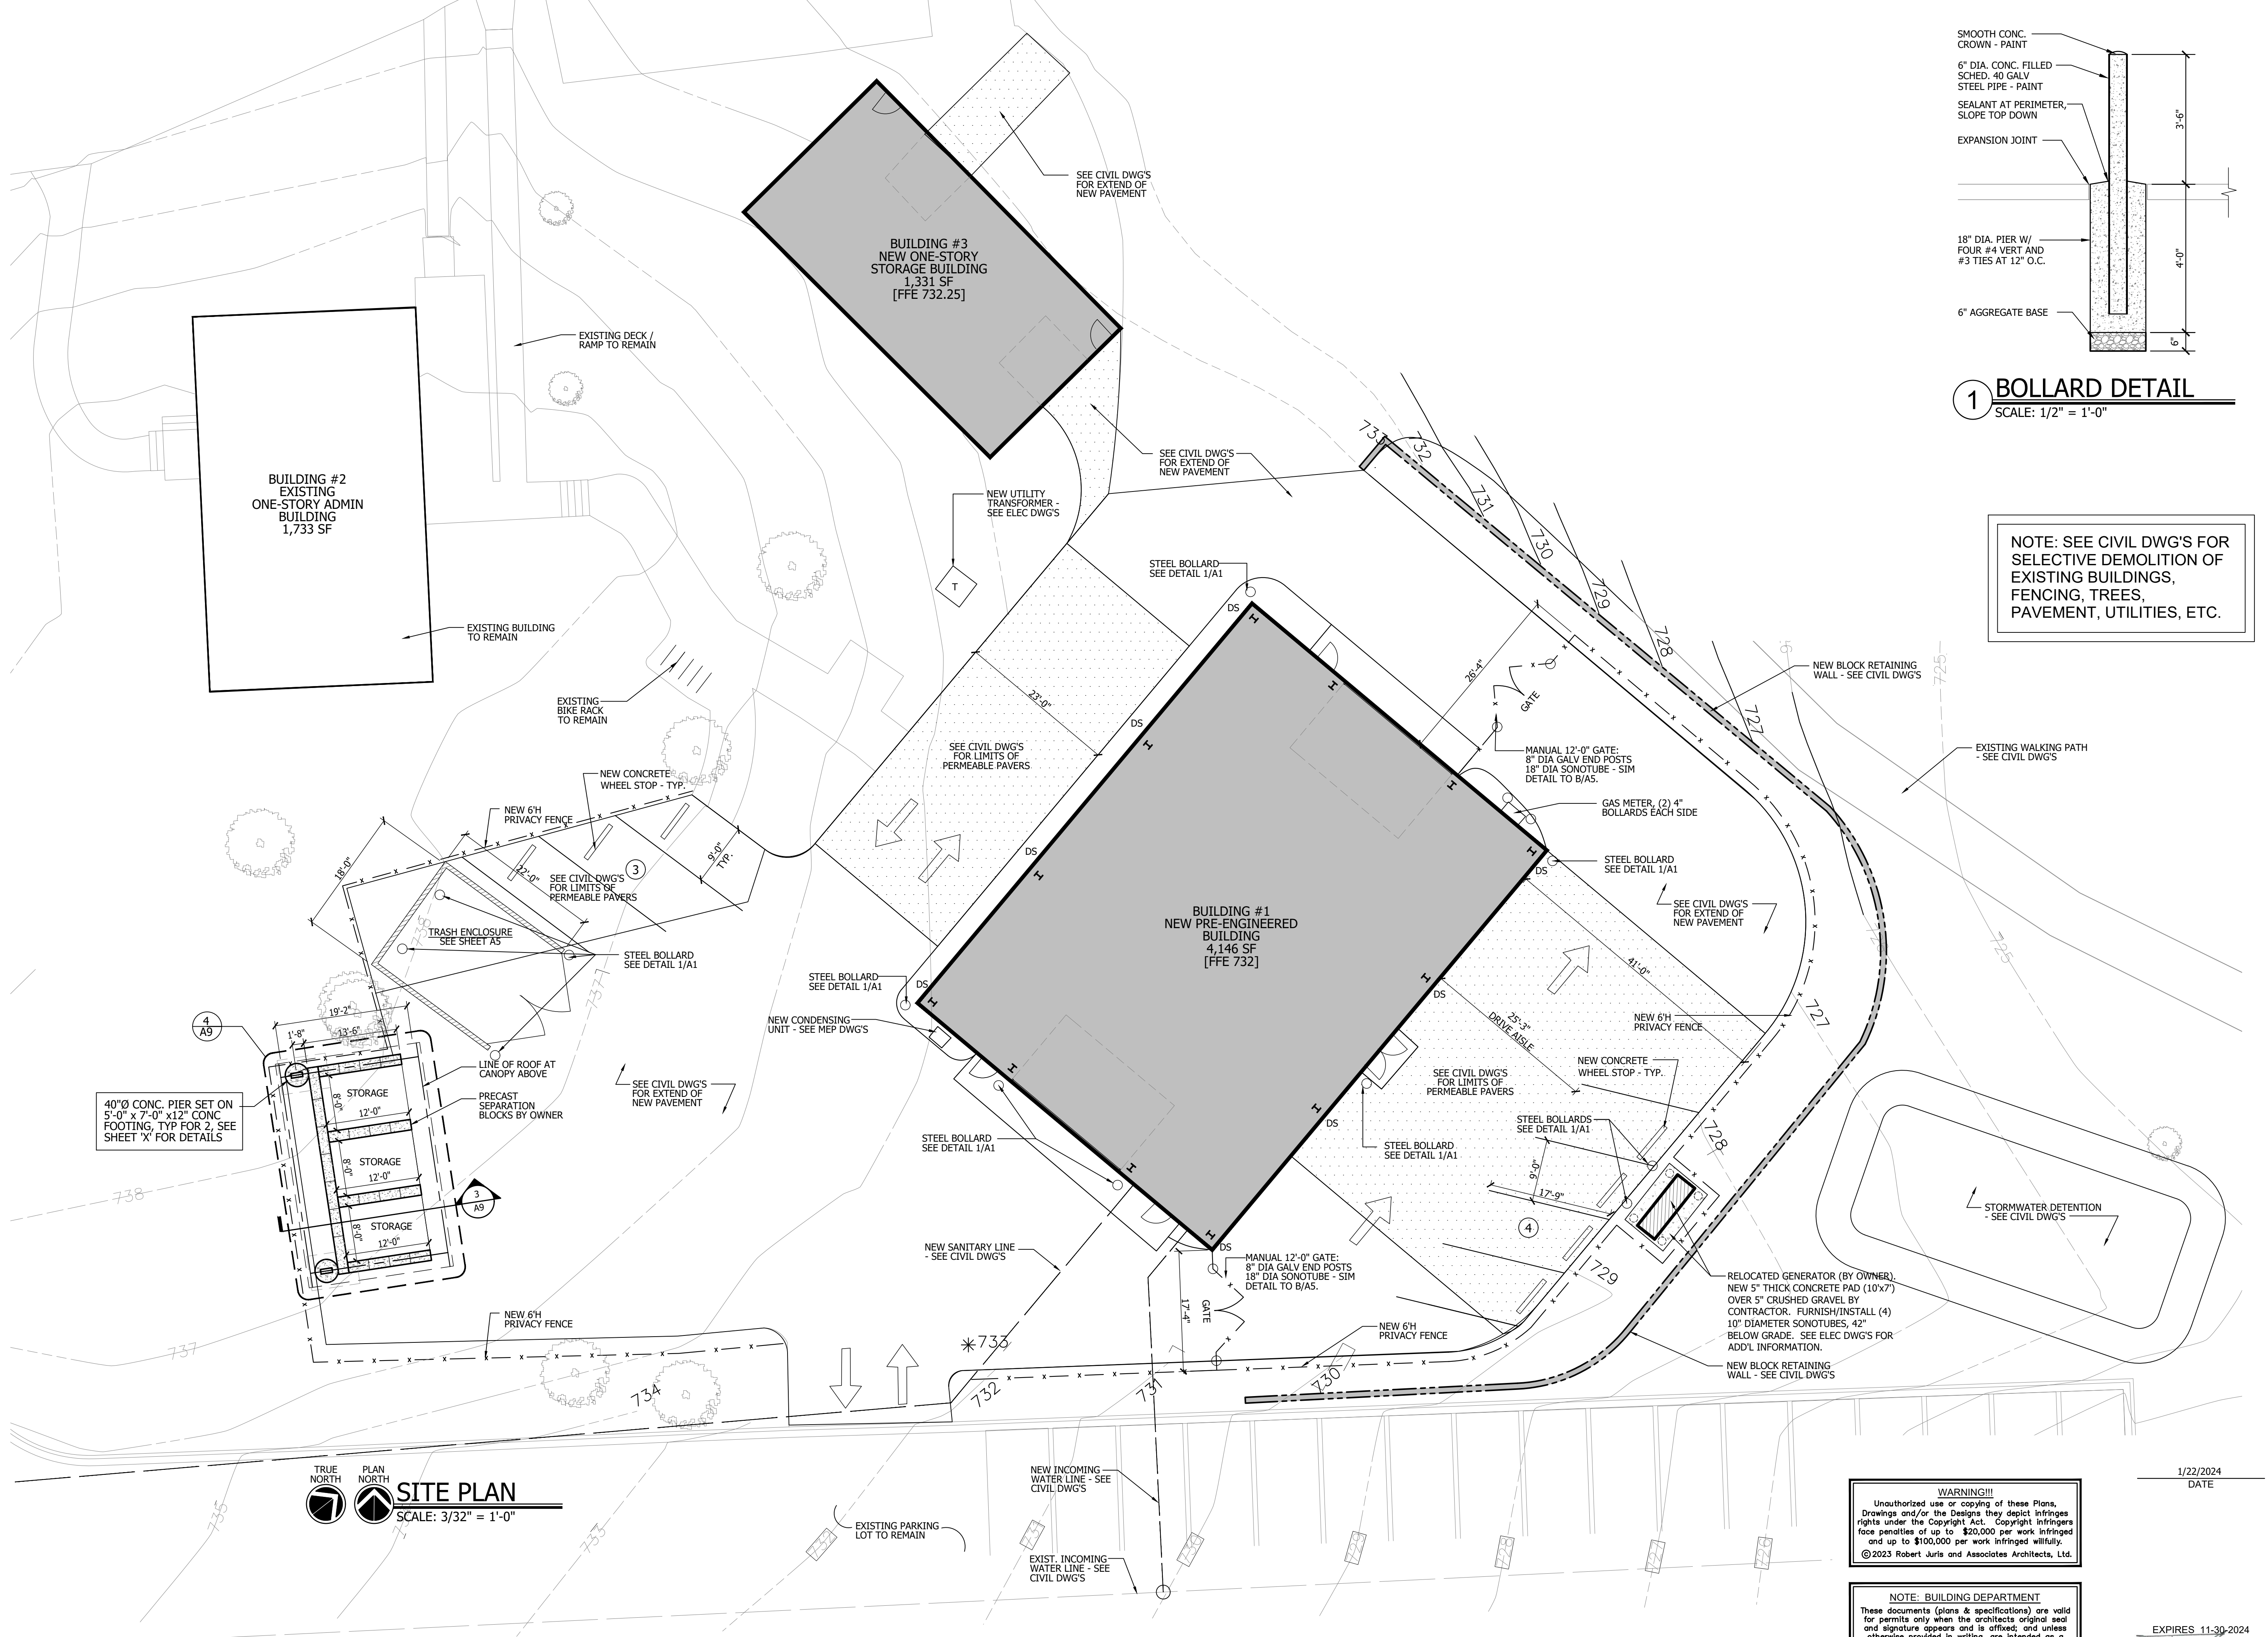

SITE PLAN
SCALE: 3/32" = 1'-0"

ISSUED FOR BID 1/22/2024
No. ISSUES & REVISIONS DATE

CLIENT
**VILLAGE OF ORLAND PARK
RFP 24-009**


PROJECT
**ATHLETICS OPERATIONS
MAINTENANCE FACILITY
PROJECT**

ADDRESS
**14671 WEST AVENUE
ORLAND PARK, IL 60462**

SHEET TITLE

SITE PLAN

© 2023 Robert Juris & Associates Architects, Ltd.
These plans are protected under the copyright laws of the United States and foreign countries, and are to be used only for the construction and repair and remodeling of the structure or structures defined in the contract between the Architect and the Owner. Any use of these plans to construct, remodel or repair additional structures constitutes a violation of the Architect's copyright of these plans and is prohibited.

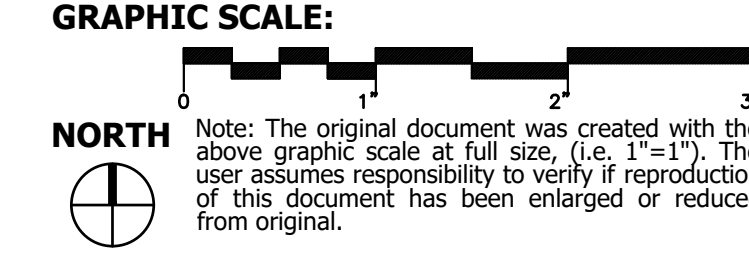

WARNING!!!
Unauthorized use or copying of these Plans, Drawings and/or the Designs they depict infringes rights under the Copyright Act. Copyright infringers face penalties of up to \$20,000 per work infringed and up to \$100,000 per work infringed willfully.
© 2023 Robert Juris and Associates Architects, Ltd.

NOTE: BUILDING DEPARTMENT
These documents (plans & specifications) are valid for permits only when the architects original seal and signature appears and is affixed; and unless otherwise provided in writing, are intended as a permit submittal for one (1) building only.
© 2023 Robert Juris and Associates Architects, Ltd.

1/22/2024
DATE

EXPIRES: 11-30-2024
SIGNATURE

Project No.: 22010B
Drawn By: NGS
Checked By: JRM

SHEET NUMBER
A1

PLOT DATE: 2/15/2022 1:09:07 PM