

THESE DRAWINGS AND SPECIFICATIONS ARE THE CONFIDENTIAL AND PROPRIETARY PROPERTY OF SOOS & ASSOCIATES, INC. AND SHALL NOT BE COPIED OR REPRODUCED WITHOUT WRITTEN AUTHORIZATION. THE CONTRACT DOCUMENTS WERE PREPARED FOR USE ON THIS SPECIFIC SITE IN CONNECTION WITH ITS ISSUE DATE AND ARE NOT SUITABLE FOR USE ON A DIFFERENT SITE OR AT A LATER TIME. USE OF THESE DRAWINGS FOR REFERENCE OR EXAMPLE ON ANOTHER PROJECT REQUIRES THE SERVICES OF SOOS & ASSOCIATES, INC. REPRODUCTION OF THE CONTRACT DOCUMENTS FOR REUSE ON ANOTHER PROJECT IS NOT AUTHORIZED.

ILLINOIS DESIGN FIRM # 184003287

FIVE GUYS
 BURGERS & FRIES
 FIVE GUYS ENTERPRISES LLC
 10440 FURNACE RD, SUITE 205
 LORTON, VA 22079

Client

FIVE GUYS®
 BURGERS & FRIES

15837 S. LaGrange Rd
 Orland Park, IL 60462

Project

Consultant

| No. | Issue | Date |
|-----|-------|------|
| | | |
| | | |
| | | |
| | | |

| | |
|-------------|--|
| RECEIVED | |
| APR 16 2009 | |
| By _____ | |

Seal

SPECIAL USE PETITION


| | |
|------------|----------------|
| Date | April 14, 2009 |
| Job Number | 0BF6056 |
| Drawn | NJ |
| Checked | ES |
| Approved | ES |
| Title | |

SITE PLAN

Sheet

A100

PROPOSED SHARED PARKING PLAN
 SP 1
 APRIL 14, 2009

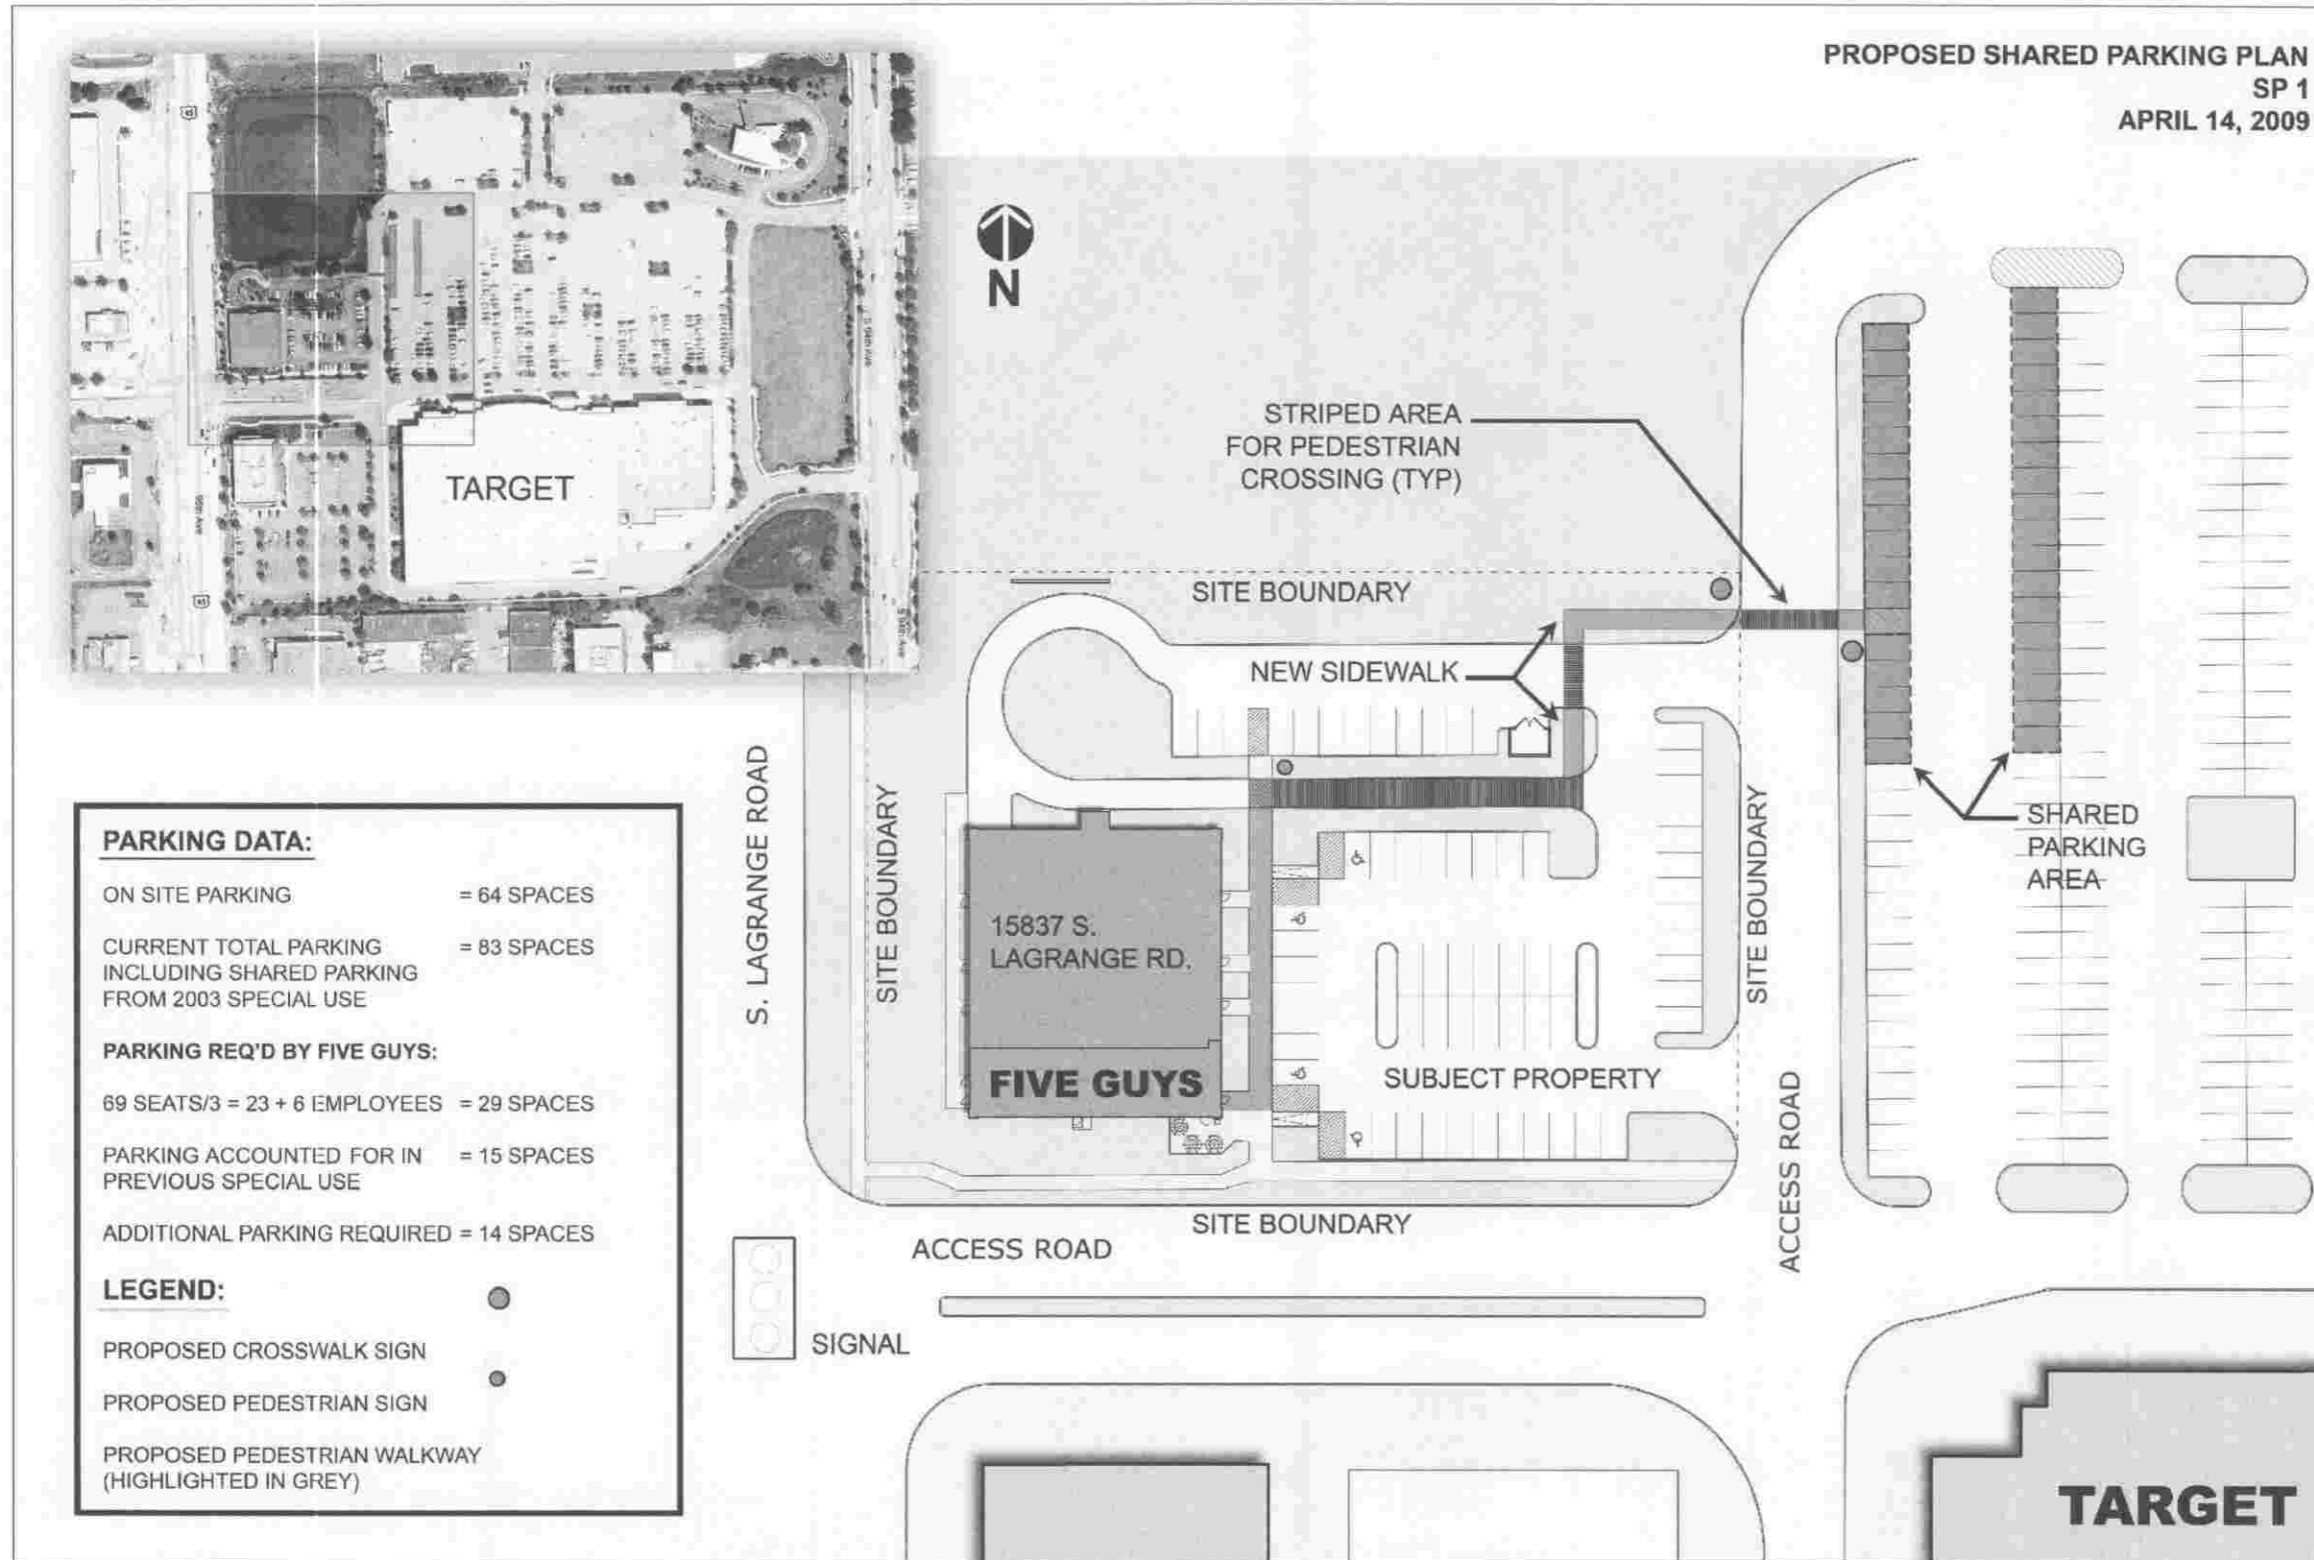

PARKING DATA:

ON SITE PARKING = 64 SPACES
 CURRENT TOTAL PARKING INCLUDING SHARED PARKING FROM 2003 SPECIAL USE = 83 SPACES

PARKING REQ'D BY FIVE GUYS:

69 SEATS/3 = 23 + 6 EMPLOYEES = 29 SPACES
 PARKING ACCOUNTED FOR IN PREVIOUS SPECIAL USE = 15 SPACES
 ADDITIONAL PARKING REQUIRED = 14 SPACES

LEGEND:

- PROPOSED CROSSWALK SIGN
- PROPOSED PEDESTRIAN SIGN
- PROPOSED PEDESTRIAN WALKWAY (HIGHLIGHTED IN GREY)

BOARD APPROVED

CASE NO. 2009-0101-1

DATE 4-20-09

W/CONDITIONS _____

W/O CONDITIONS _____

01 SITE PLAN
 NTS