




1 DT WALL PLAN
1/4" = 1'-0"

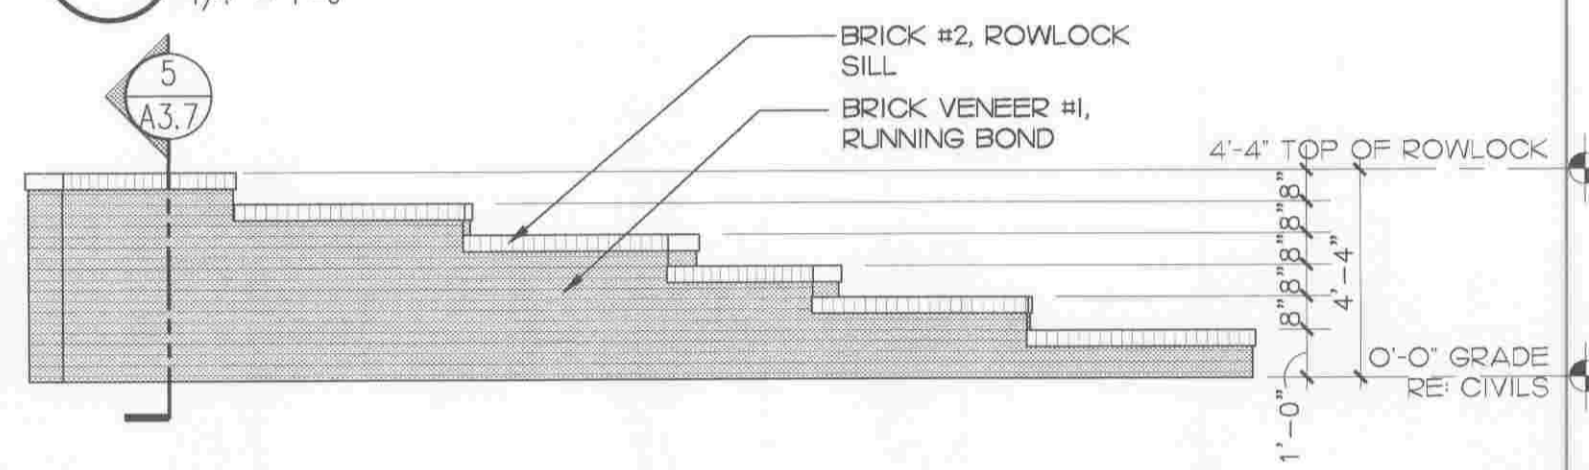


2 DT WALL ELEVATION
1/4" = 1'-0"

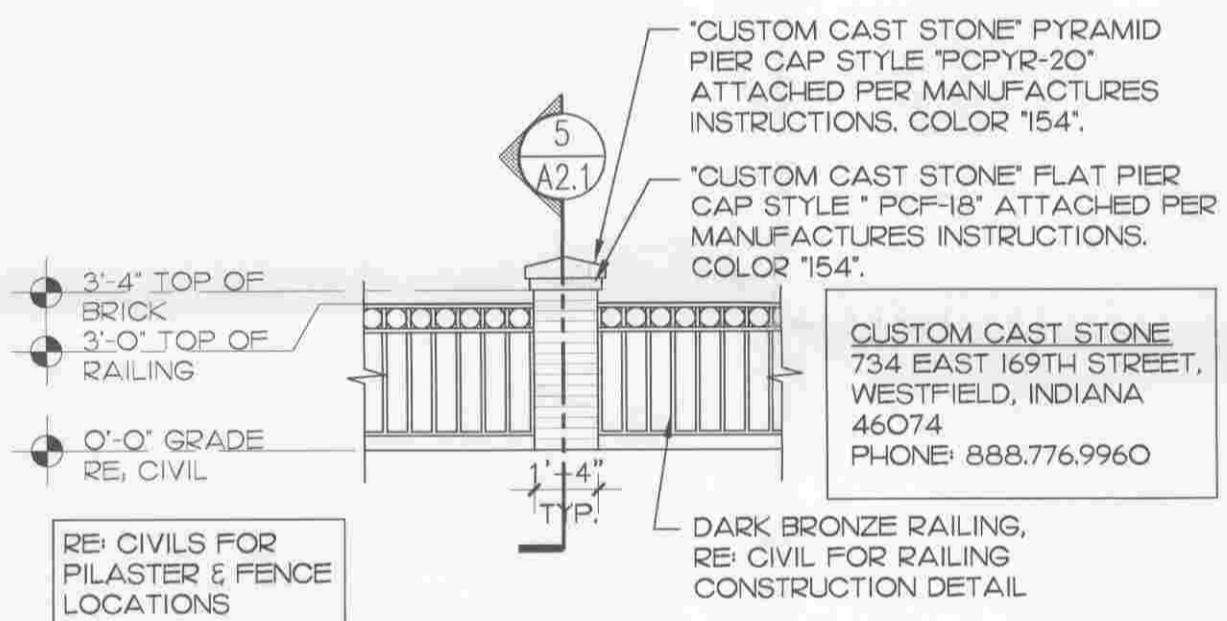


3 FENCE & PILASTER ELEVATION
1/4" = 1'-0"

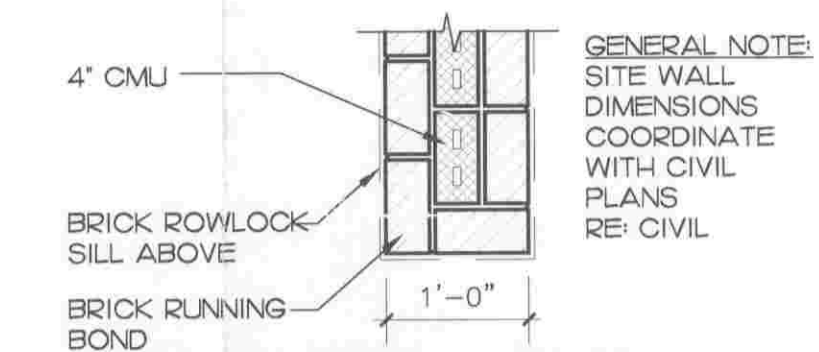

4 DT WALL PLAN
3/4" = 1'-0"

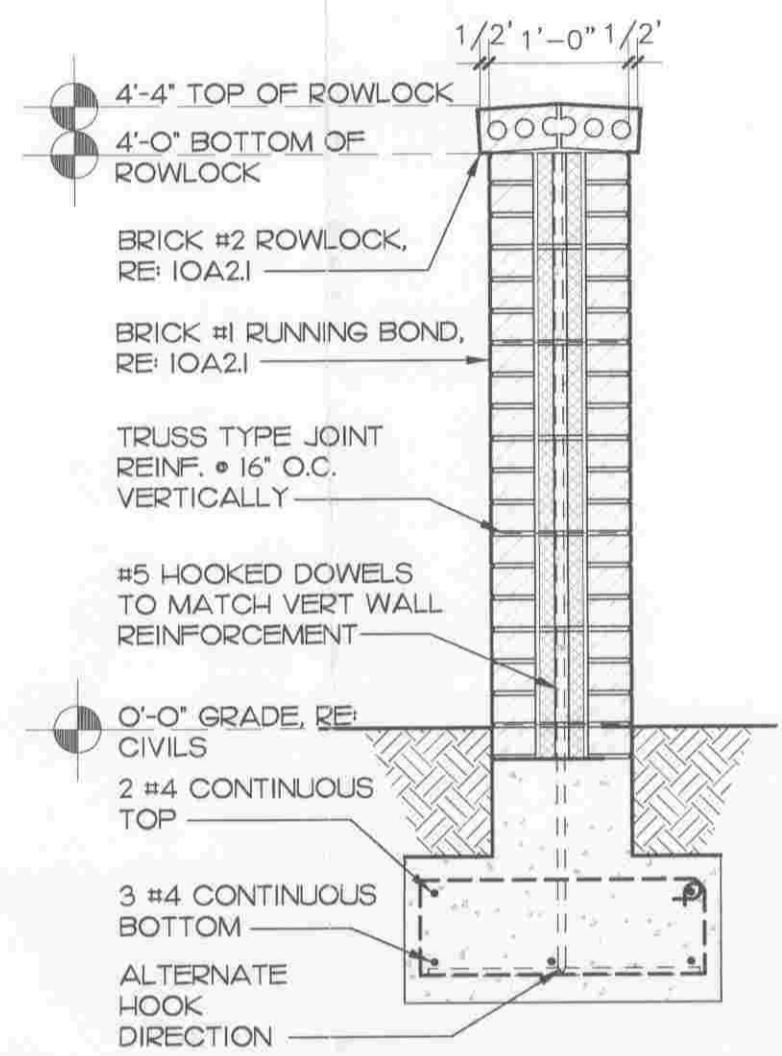


5 DT WALL SECTION
3/4" = 1'-0"

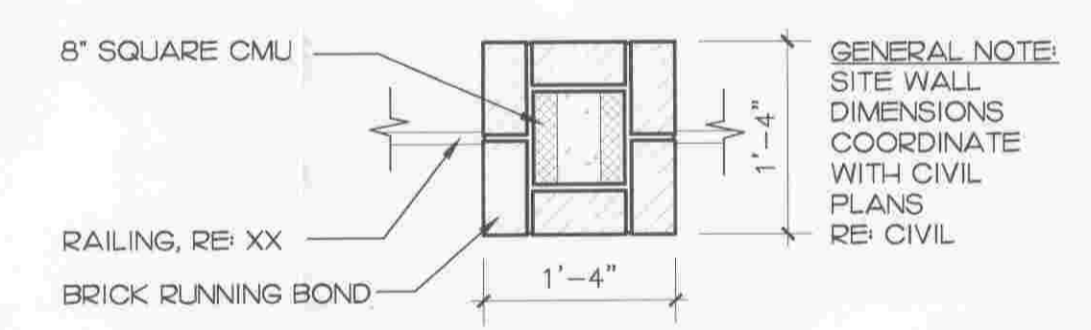


6 PILASTER PLAN
3/4" = 1'-0"

BOARD APPROVED
CASE NO. 2009-0344
DATE _____
W/CONDITIONS _____
W/O CONDITIONS

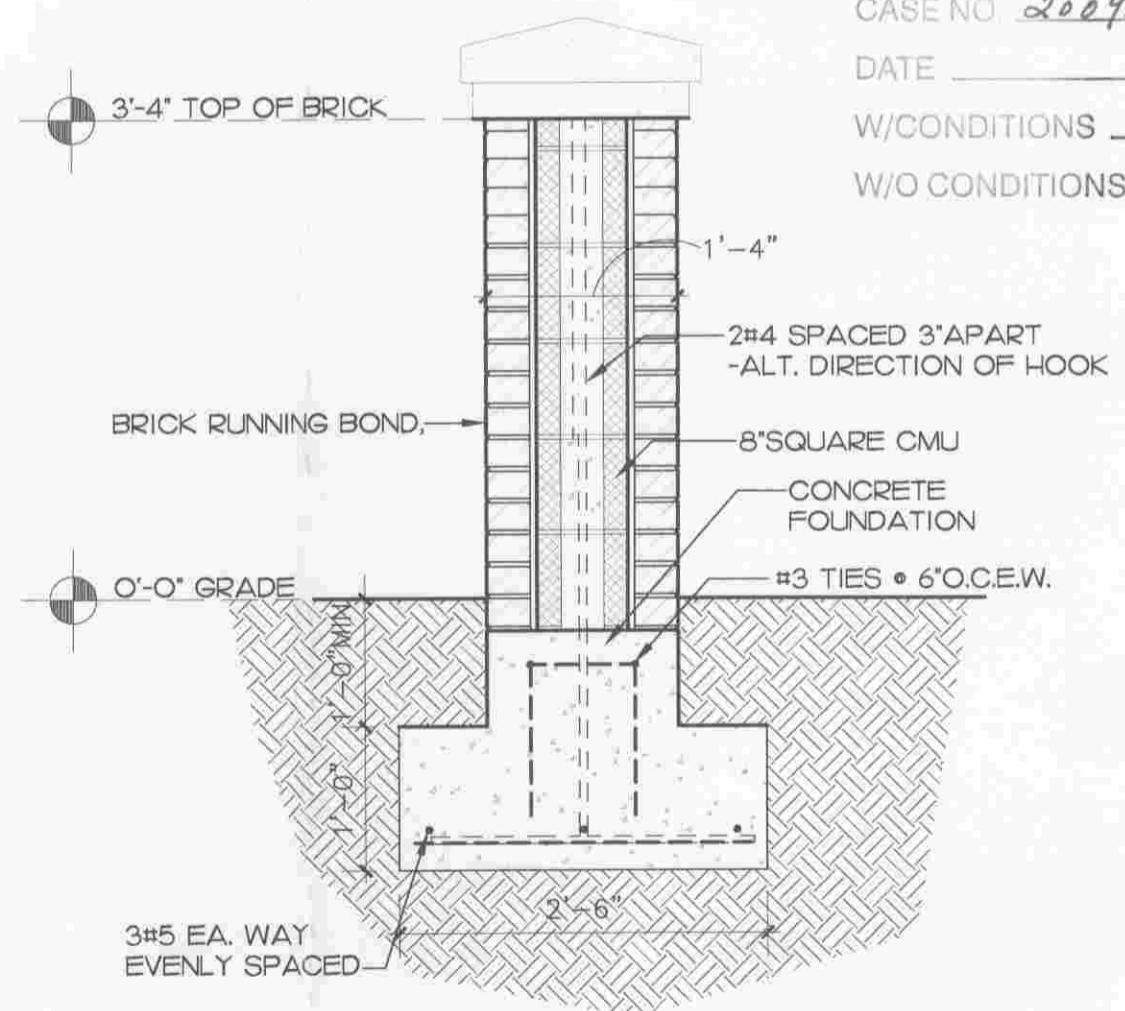


7 PILASTER SECTION
3/4" = 1'-0"

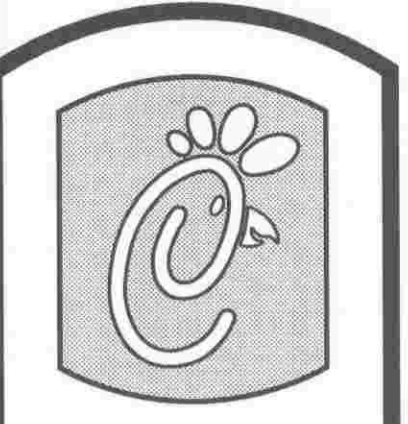

5200 Buffington Rd.
Atlanta Georgia,
30349-2998

Revisions:

Mark	Date	By
△		
△		
△		

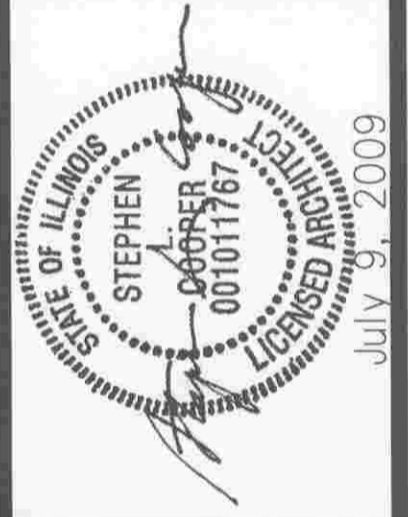

ILLINOIS DESIGN FIRM #184-002363
E. H. ARCHITECTS, P.C.
MARSHALL PARKS AT
218 WARD CIRCLE SUITE 1
BENTWOOD, TENNESSEE
37027-9995
PHONE: 615.977.9731
FAX: 615.977.0978
E-MAIL: gerrald@eharch.com

STORE #2638
Chick-Fil-a FSU
S06A

ORLAND PARK, IL
SHEET TITLE
SITE WALLS

DWG EDITION 07.1
REVISION -

Job No. : _____
Store : 2638
Date : 07/09/09
Drawn By : _____
Checked By : _____

Sheet
A-3.7