


©2018 GZD LLC THE ARCHITECT SHALL BE DEEMED THE AUTHOR OF THESE DOCUMENTS AND SHALL RETAIN ALL COMMON LAW, STATUTORY AND OTHER RIGHTS, INCLUDING COPYRIGHT.

KEYED ELEVATION NOTES

- ① TENANT SIGN
- ② PRE-FINISHED DOWNSPOUT
- ③ PRE-FINISHED ALUMINUM RAIN GUTTER
- ④ ALUMINUM STOREFRONT WINDOW SYSTEM
- ⑤ ORNAMENTAL PILLAR MOUNTED TORCH
- ⑥ PRE-FINISHED ALUMINUM STOREFRONT DOORS
- ⑦ METAL STRUCTURE ENCLOSURE - GRAY
- ⑧ WALL MOUNTED LIGHT FIXTURE
- ⑨ WALL MOUNTED TELEVISION, BY TENANT
- ⑩ GUITAR FEATURE BY TENANT'S SIGN MANUFACTURER
- ⑪ STEEL BEAM CONNECTS GUITAR FEATURE TO MAIN BUILDING
- ⑫ LOCATION OF FUTURE ARTWORK BY TENANT
- ⑬ SHIPPING CONTAINER FEATURE BY TENANT
- ⑭ ENTRANCE PIER FEATURES: SMOOTH STUCCO FINISH ON MASONRY WITH MENU CASE

FINISH LEGEND

- M-1 HARVARD BRIK MASONRY
4" x 16" W x 8" D
COLOR: CHARLESTON
- M-2 HARVARD BRIK MASONRY
4" x 16" W x 8" D
COLOR: SLATE
- GL-1 GLASS STOREFRONT
DARK BRONZE ALUM
STOREFRONT FRAME
- MT-1 STANDING SEAM METAL ROOF
GALVANIZED, DARK BRONZE
- MT-2 CURVED METAL ROOF
GALVANIZED, DARK BRONZE
- MT-3 CORRUGATED PRE-FINISHED
METAL SIDING, RED
- MT-4 PRE-FINISHED ALUMINUM FASCIA
PANEL - DARK BRONZE
- MT-5 METAL COPING, RED
- MT-6 METAL STRUCTURE
ENCLOSURE, GRAY
- PT-1 PAINT TO MATCH MT-3

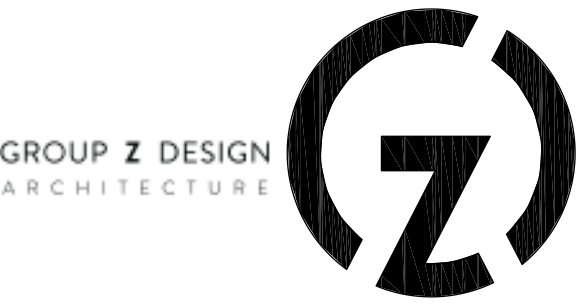

ARCHITECT
GZD LLC
GROUP Z DESIGN
212 N Sangamon Street, Suite 4A
Chicago, Illinois 60607
312-997-9911
Contact: Peter Zelenko

CONSULTANT
MGH Engineering
400 S. Highland Ave.
Arlington Heights, IL 60005
773-314-7819
Contact: Manuel Hernández

CONSULTANT
ZJS Engineering Services Inc.
14189 Foothill Blvd, Suite 101
Fontana, CA 92335
909-823-4150

CLIENT
EDWARDS REALTY COMPANY
14400 South John Humphrey Drive
Suite 200
Orland Park, IL 60462

ROCK AND BREWS
OUTLOT AT ORLAND
CROSSING

9520 W. 143RD STREET
ORLAND PARK, IL

I HEREBY CERTIFY THAT THESE PLANS, SPECIFICATIONS, OR REPORTS WERE PREPARED BY ME OR UNDER MY DIRECT SUPERVISION TO THE BEST OF MY PROFESSIONAL KNOWLEDGE COMPLY WITH ALL APPLICABLE CODES AND ORDINANCES, AND THAT I AM A DULY REGISTERED ARCHITECT UNDER THE LAWS OF THE STATE OF ILLINOIS.


PETER ZLENKO
11/30/18 001.017001 DATE
EXPIRES LICENSE NO.
GZD LLC
4/30/19 184007536-0001
EXPIRES LICENSE NO.

REVISED VILLAGE SUBMITTAL 08/20/18
02 VILLAGE SUBMITTAL 07/06/18
01 PRELIM. VILLAGE REVIEW 06/27/18
NO. ISSUE DATE

**RENDERED
ELEVATIONS**

A2.4


1712-1

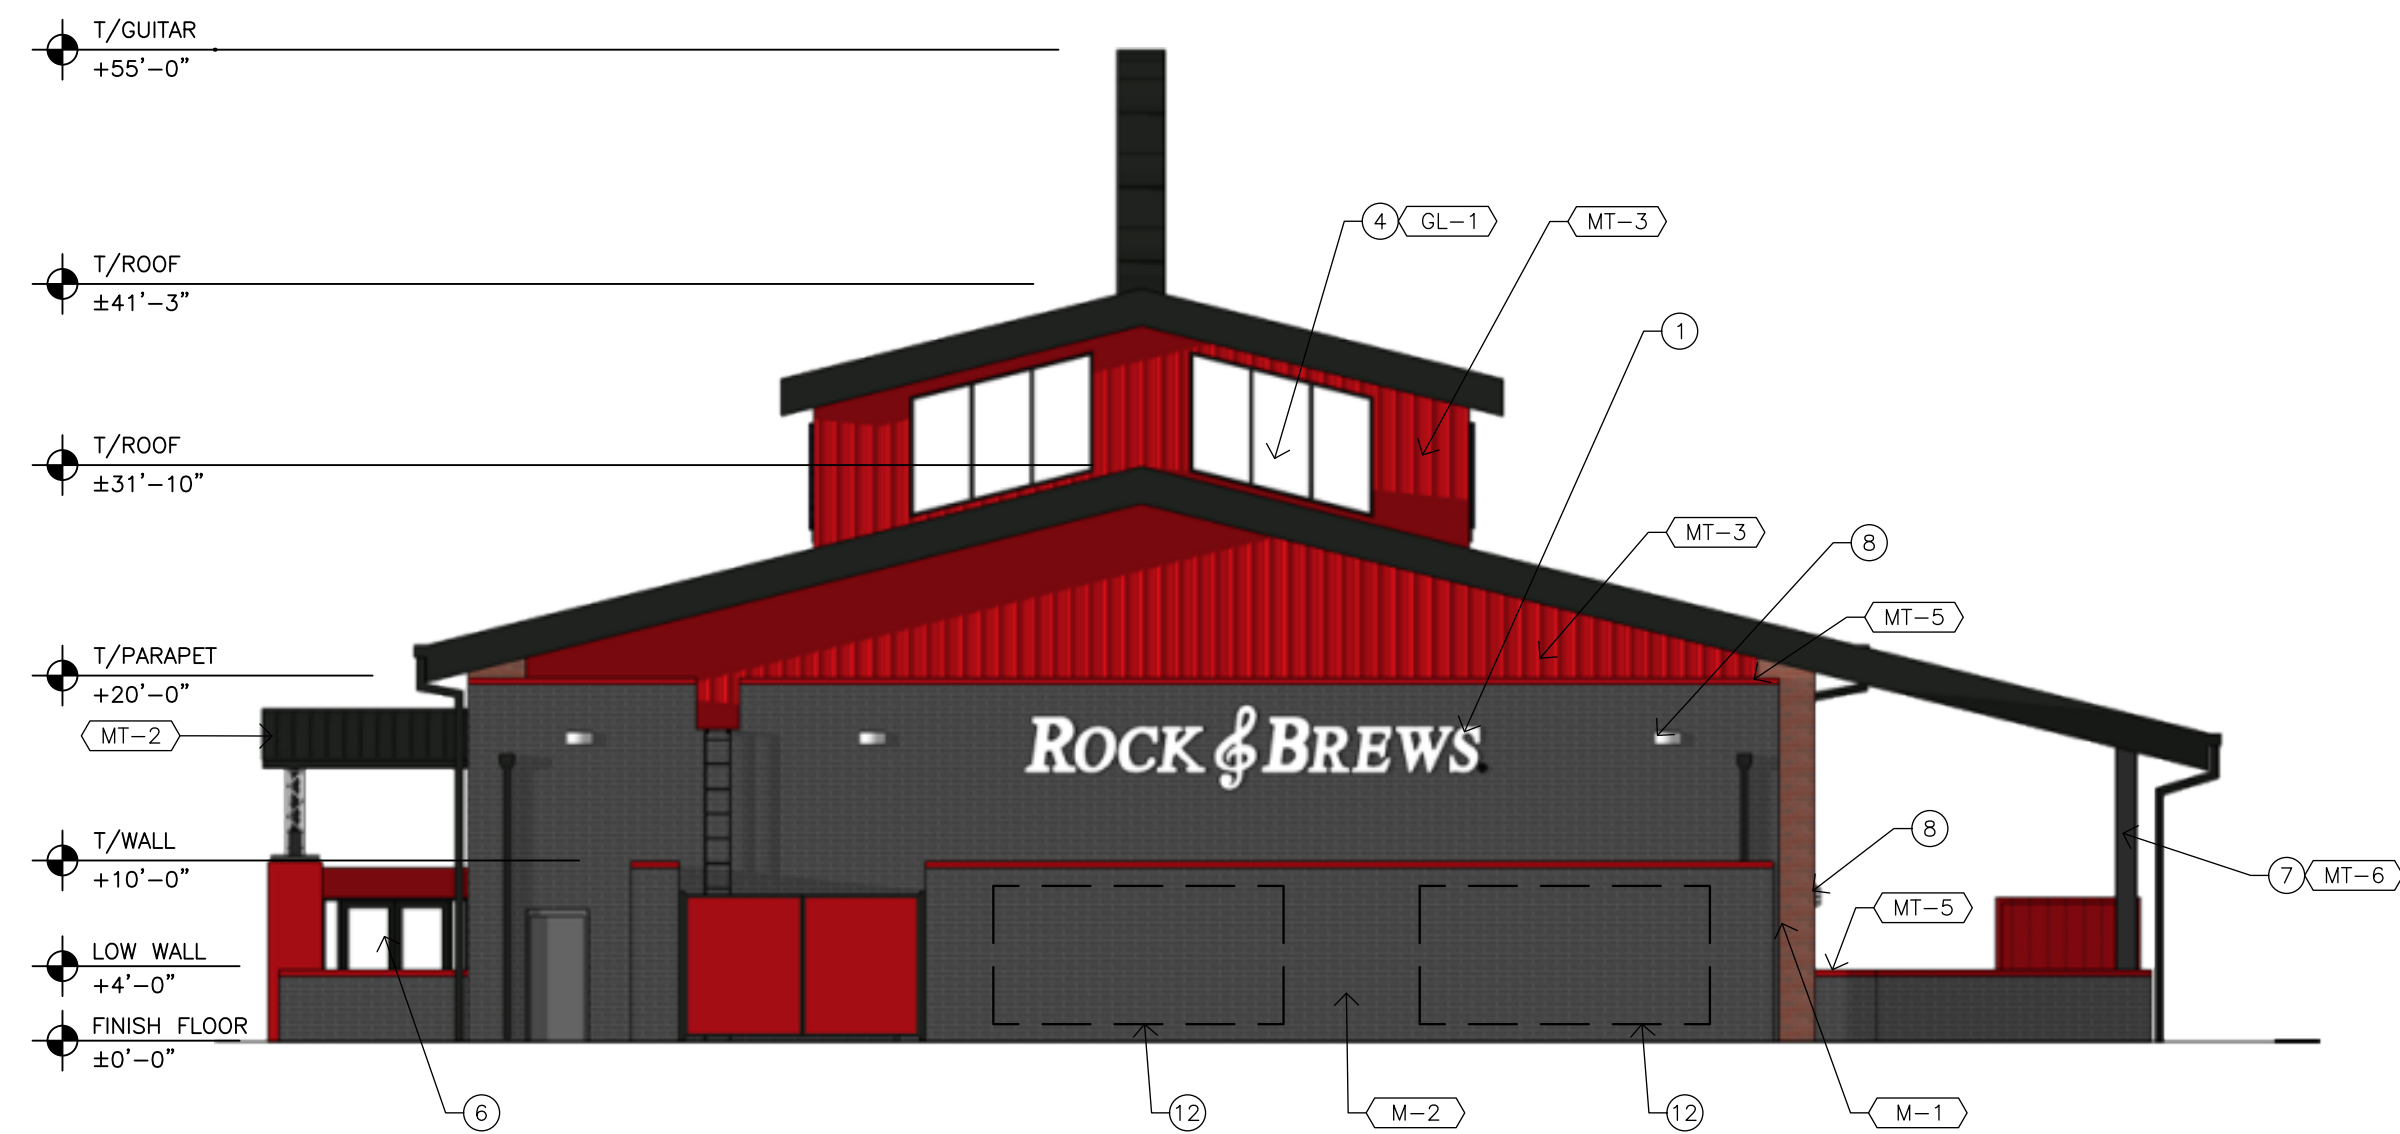

4 NORTH ELEVATION
SCALE: 3/32"=1'-0"



3 WEST ELEVATION
SCALE: 3/32"=1'-0"

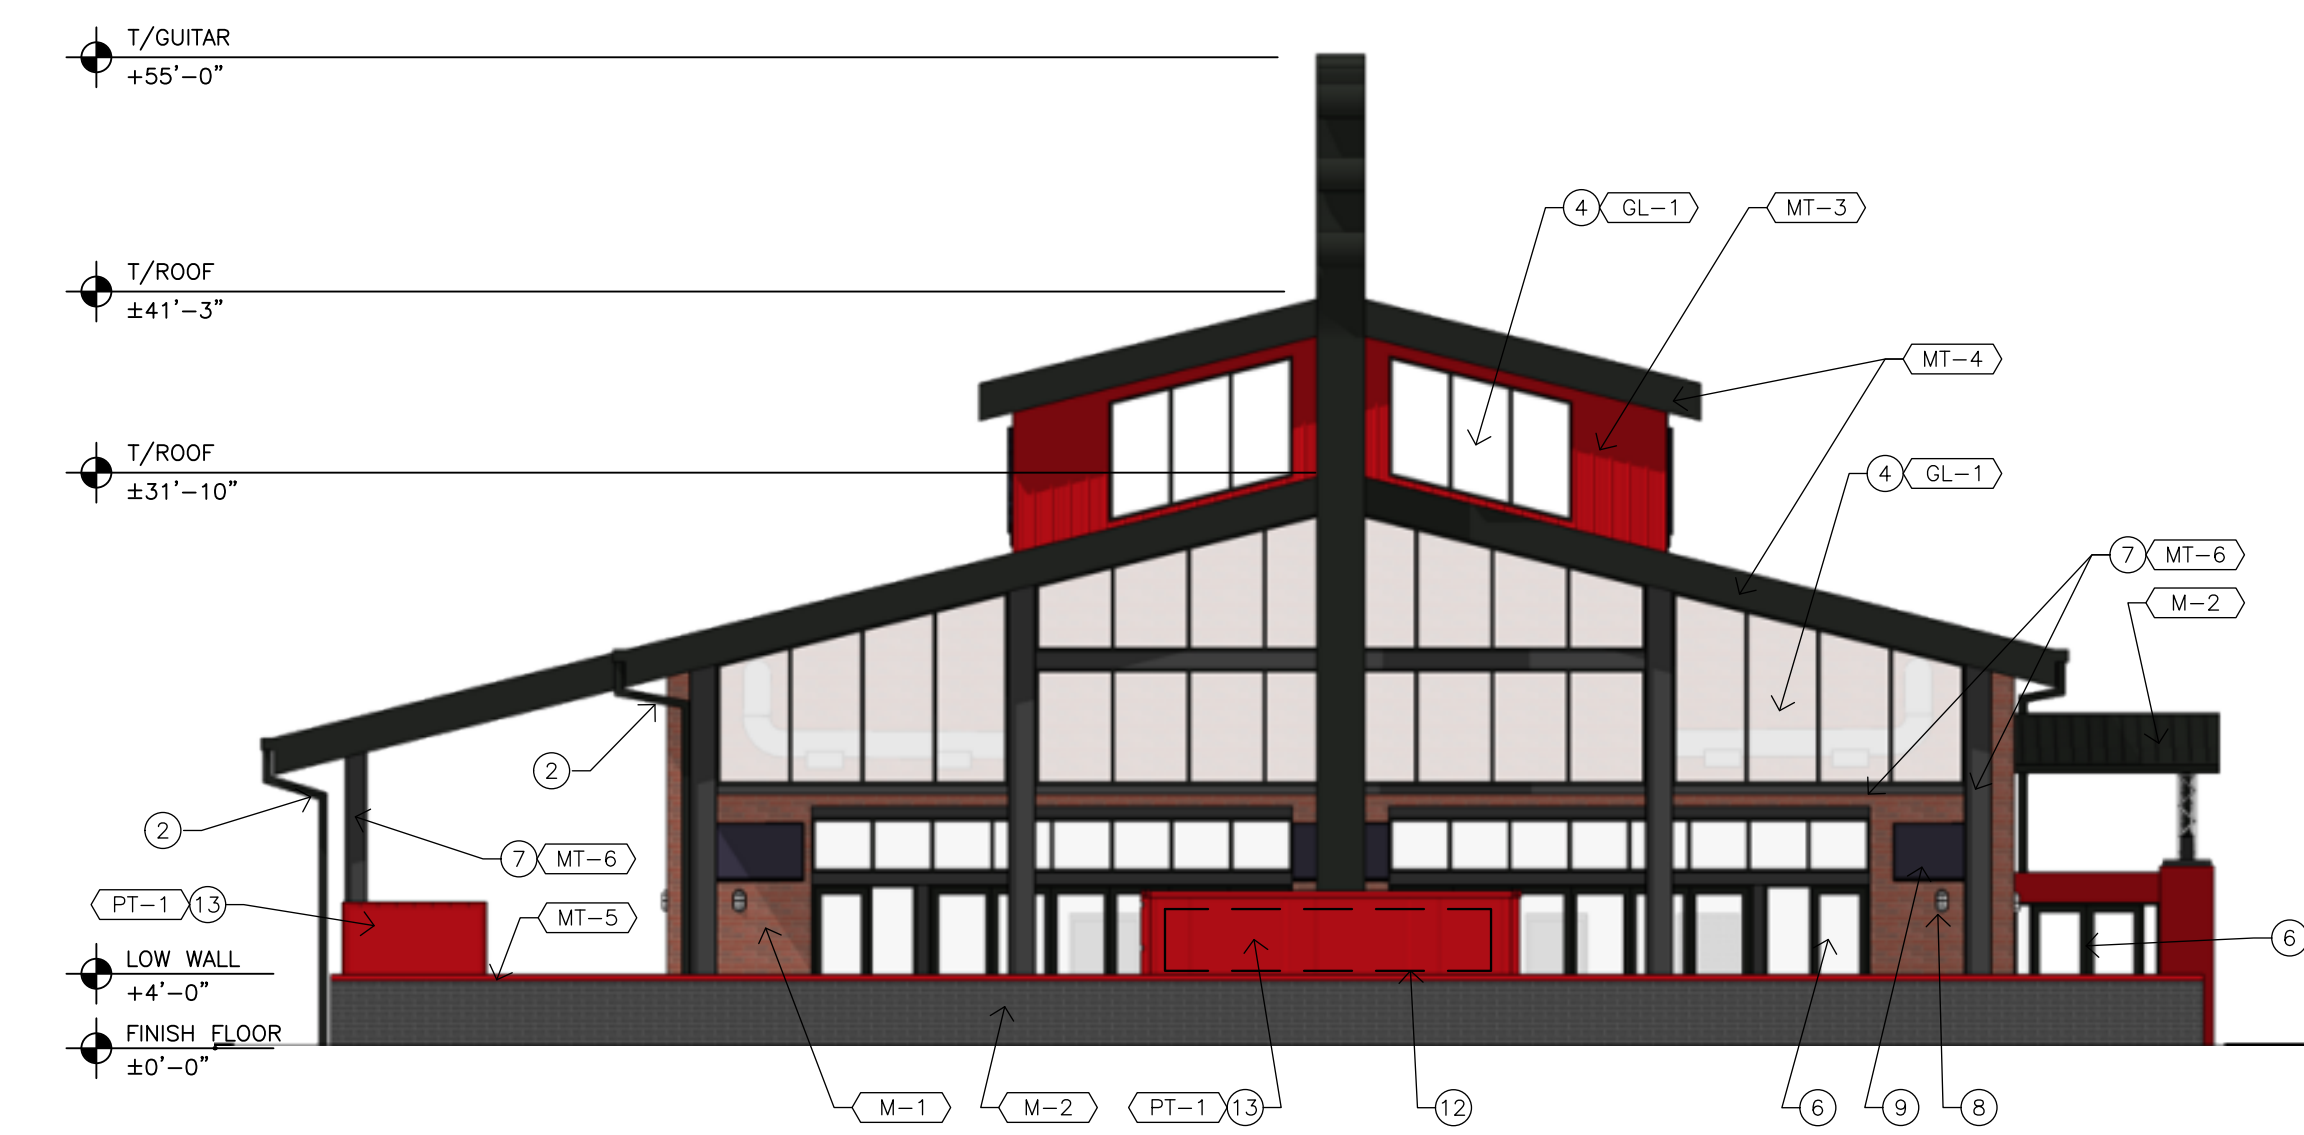

2 SOUTH ELEVATION
SCALE: 3/32"=1'-0"



1 EAST ELEVATION
SCALE: 3/32"=1'-0"