


**SITE PLAN**  
 3/16" = 1'-0"


**LJM Group, Inc.**  
*Designing with the Spirit in Mind*  
 PH: 708-404-4451  
 WWW.LJMGROUP.COM

Two Story Residence  
 for 9871 .w. 114th Pl  
 Orland Park, IL.

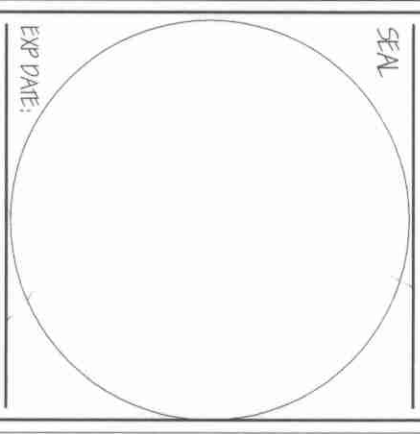


DATE	8.28.2011
JOB#	2011-69
BY	A-0.0



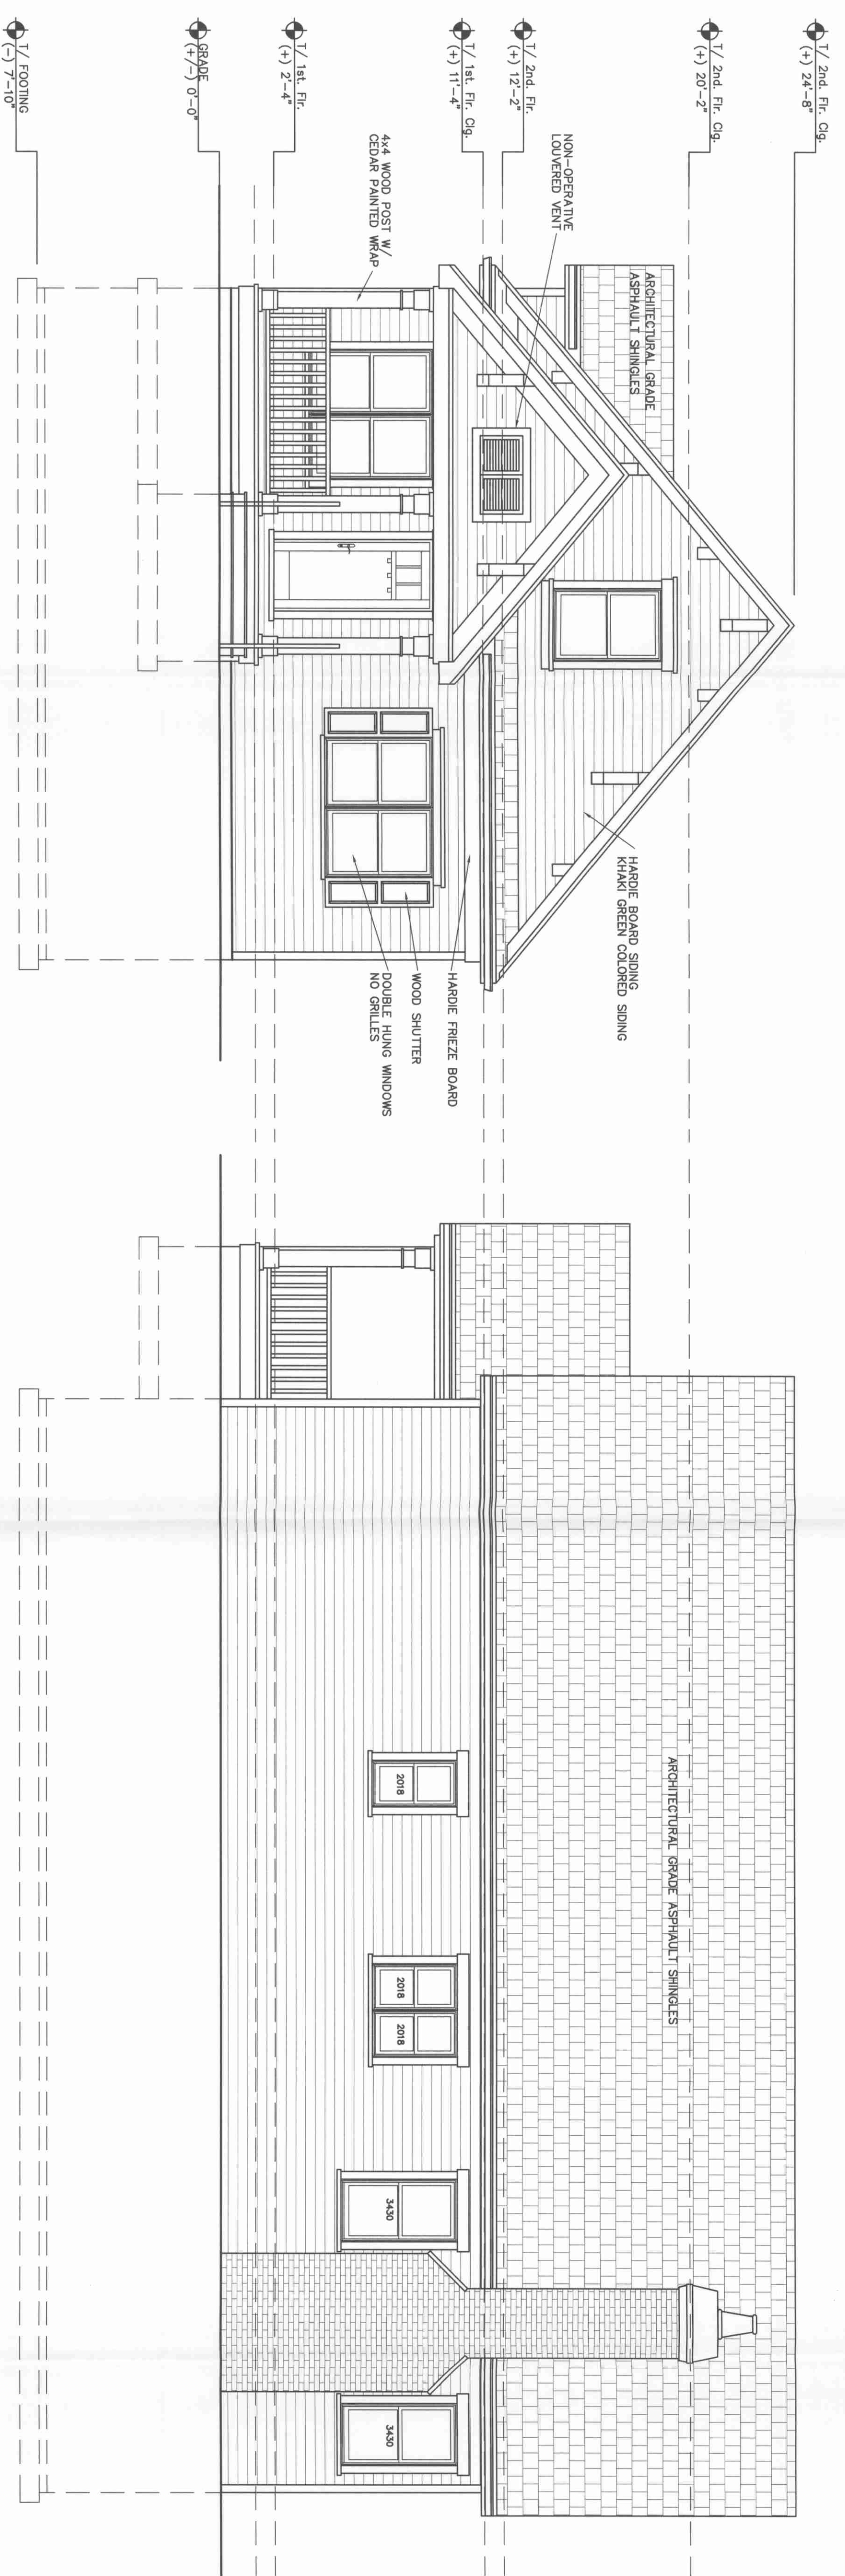


FRONT ELEVATION

1/4" = 1'-0"

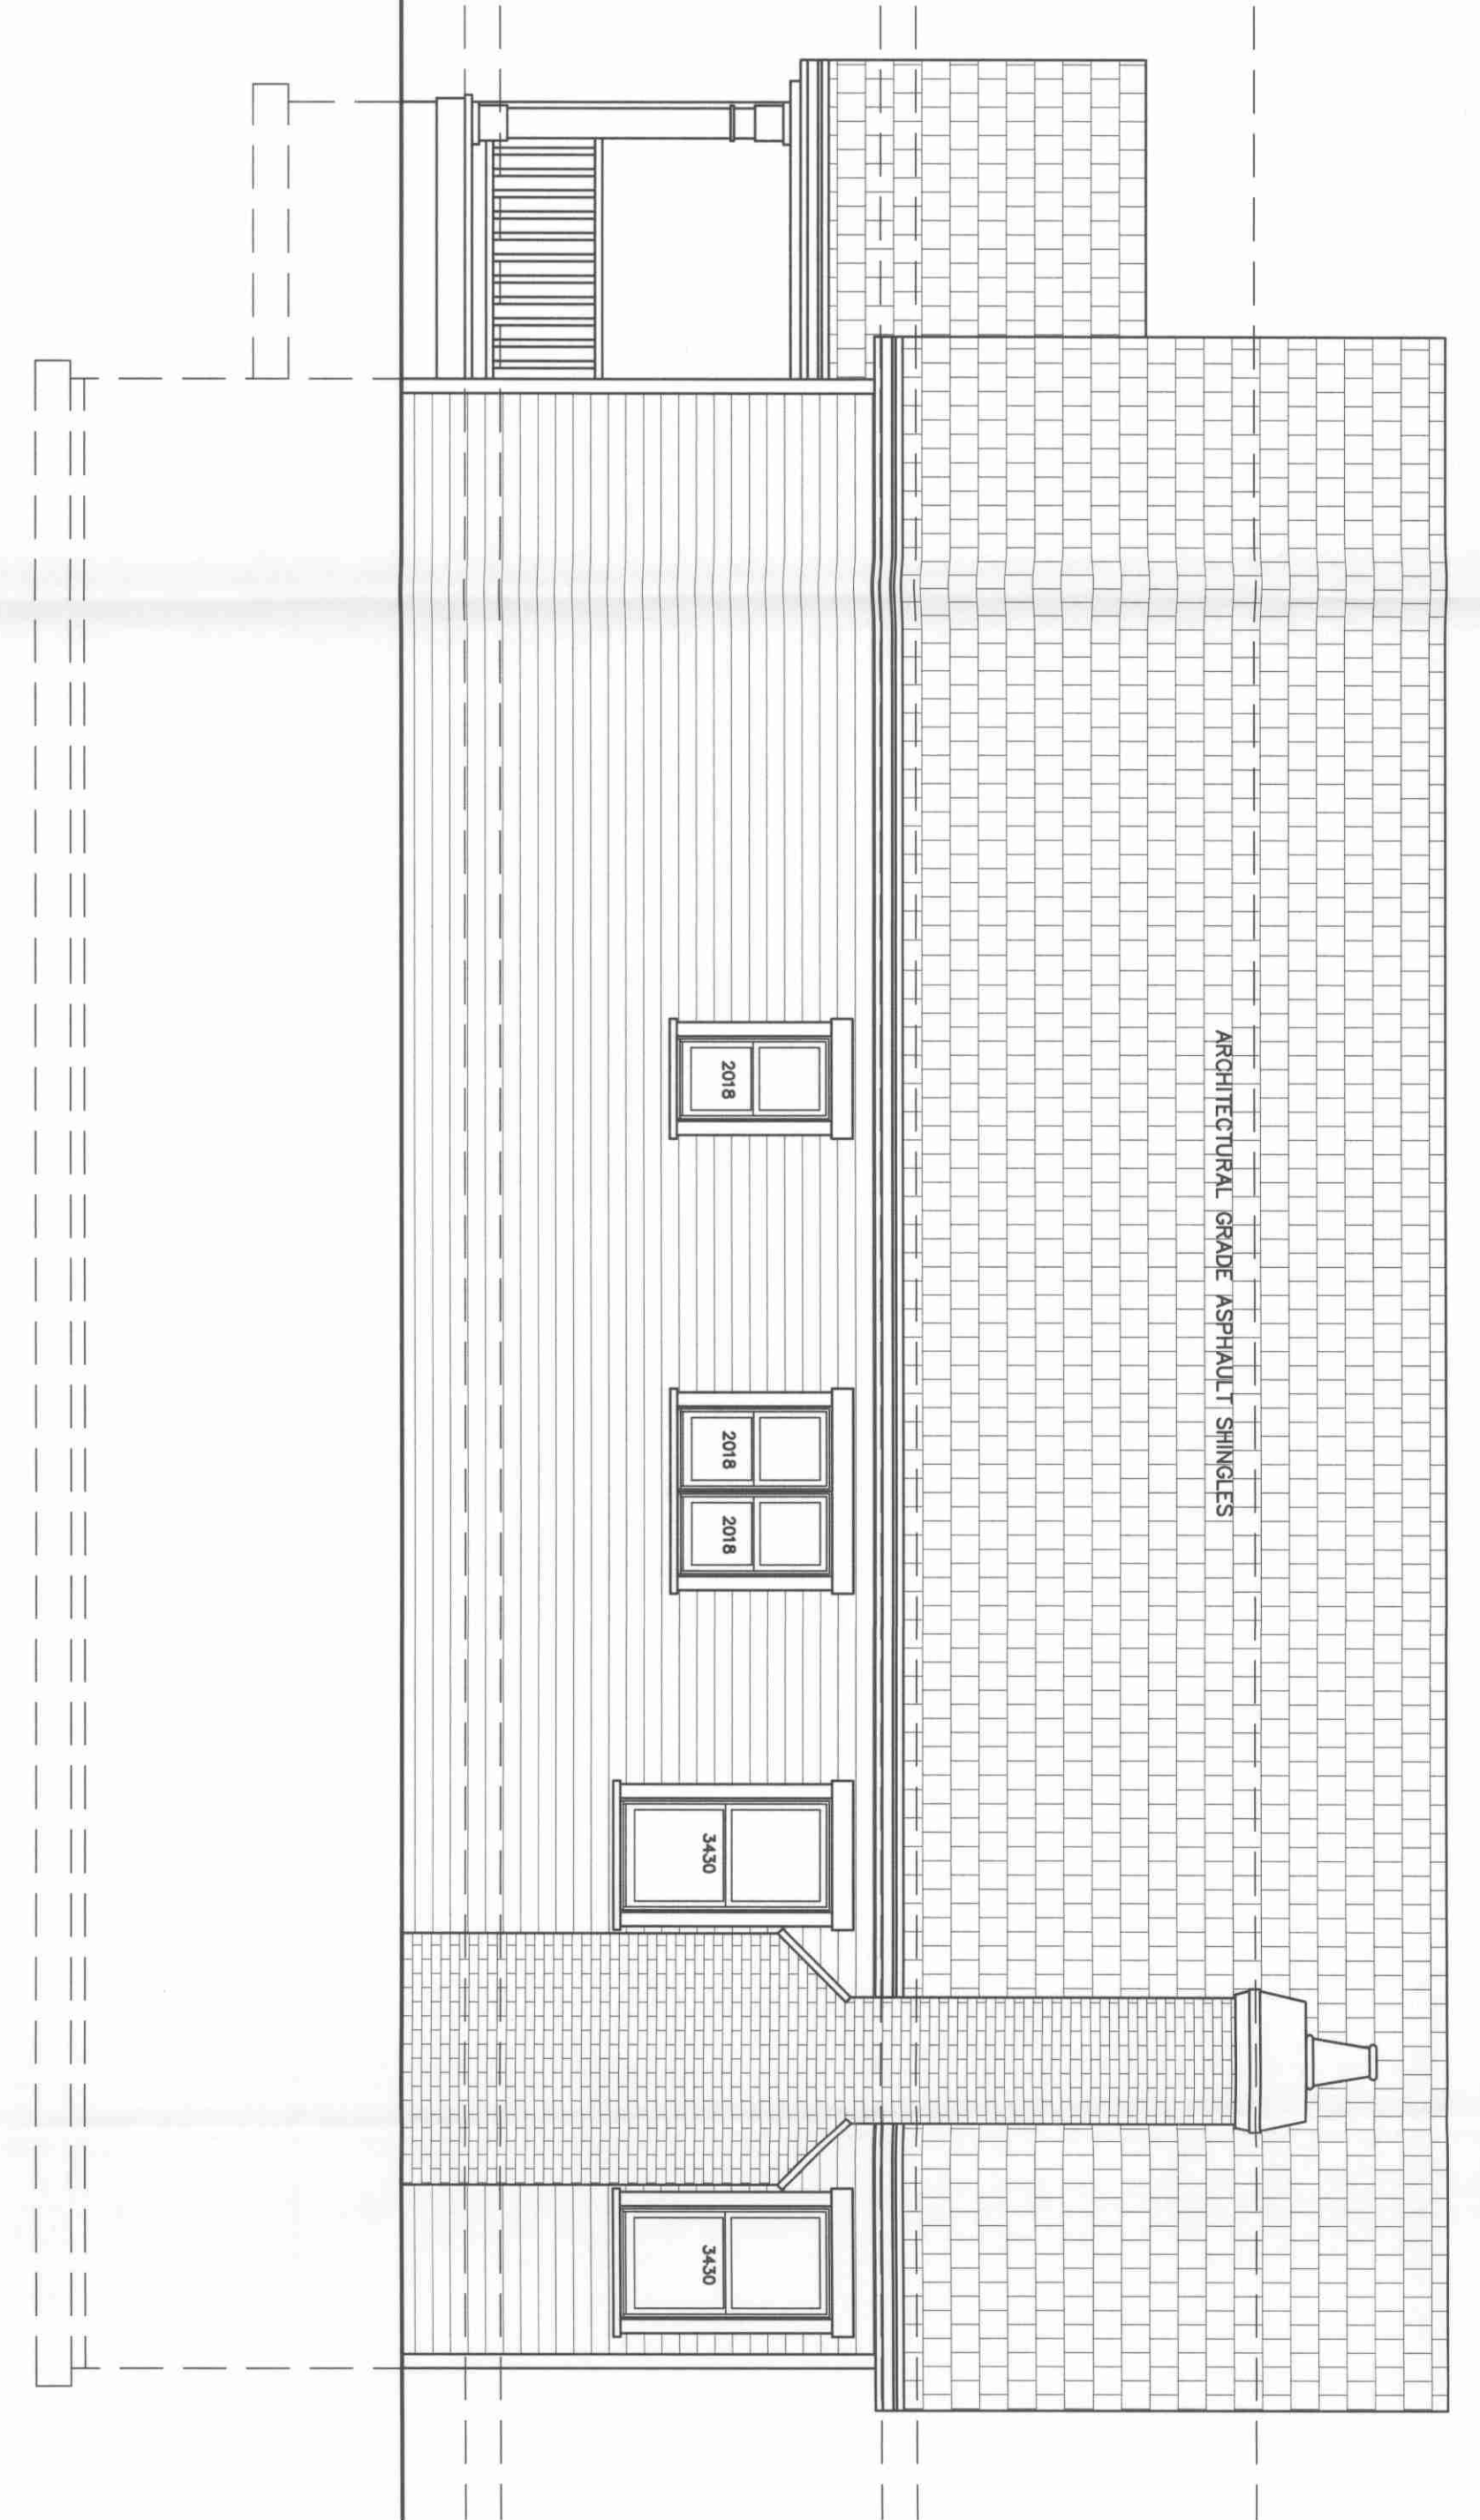


RIGHT ELEVATION

1/4" = 1'-0"

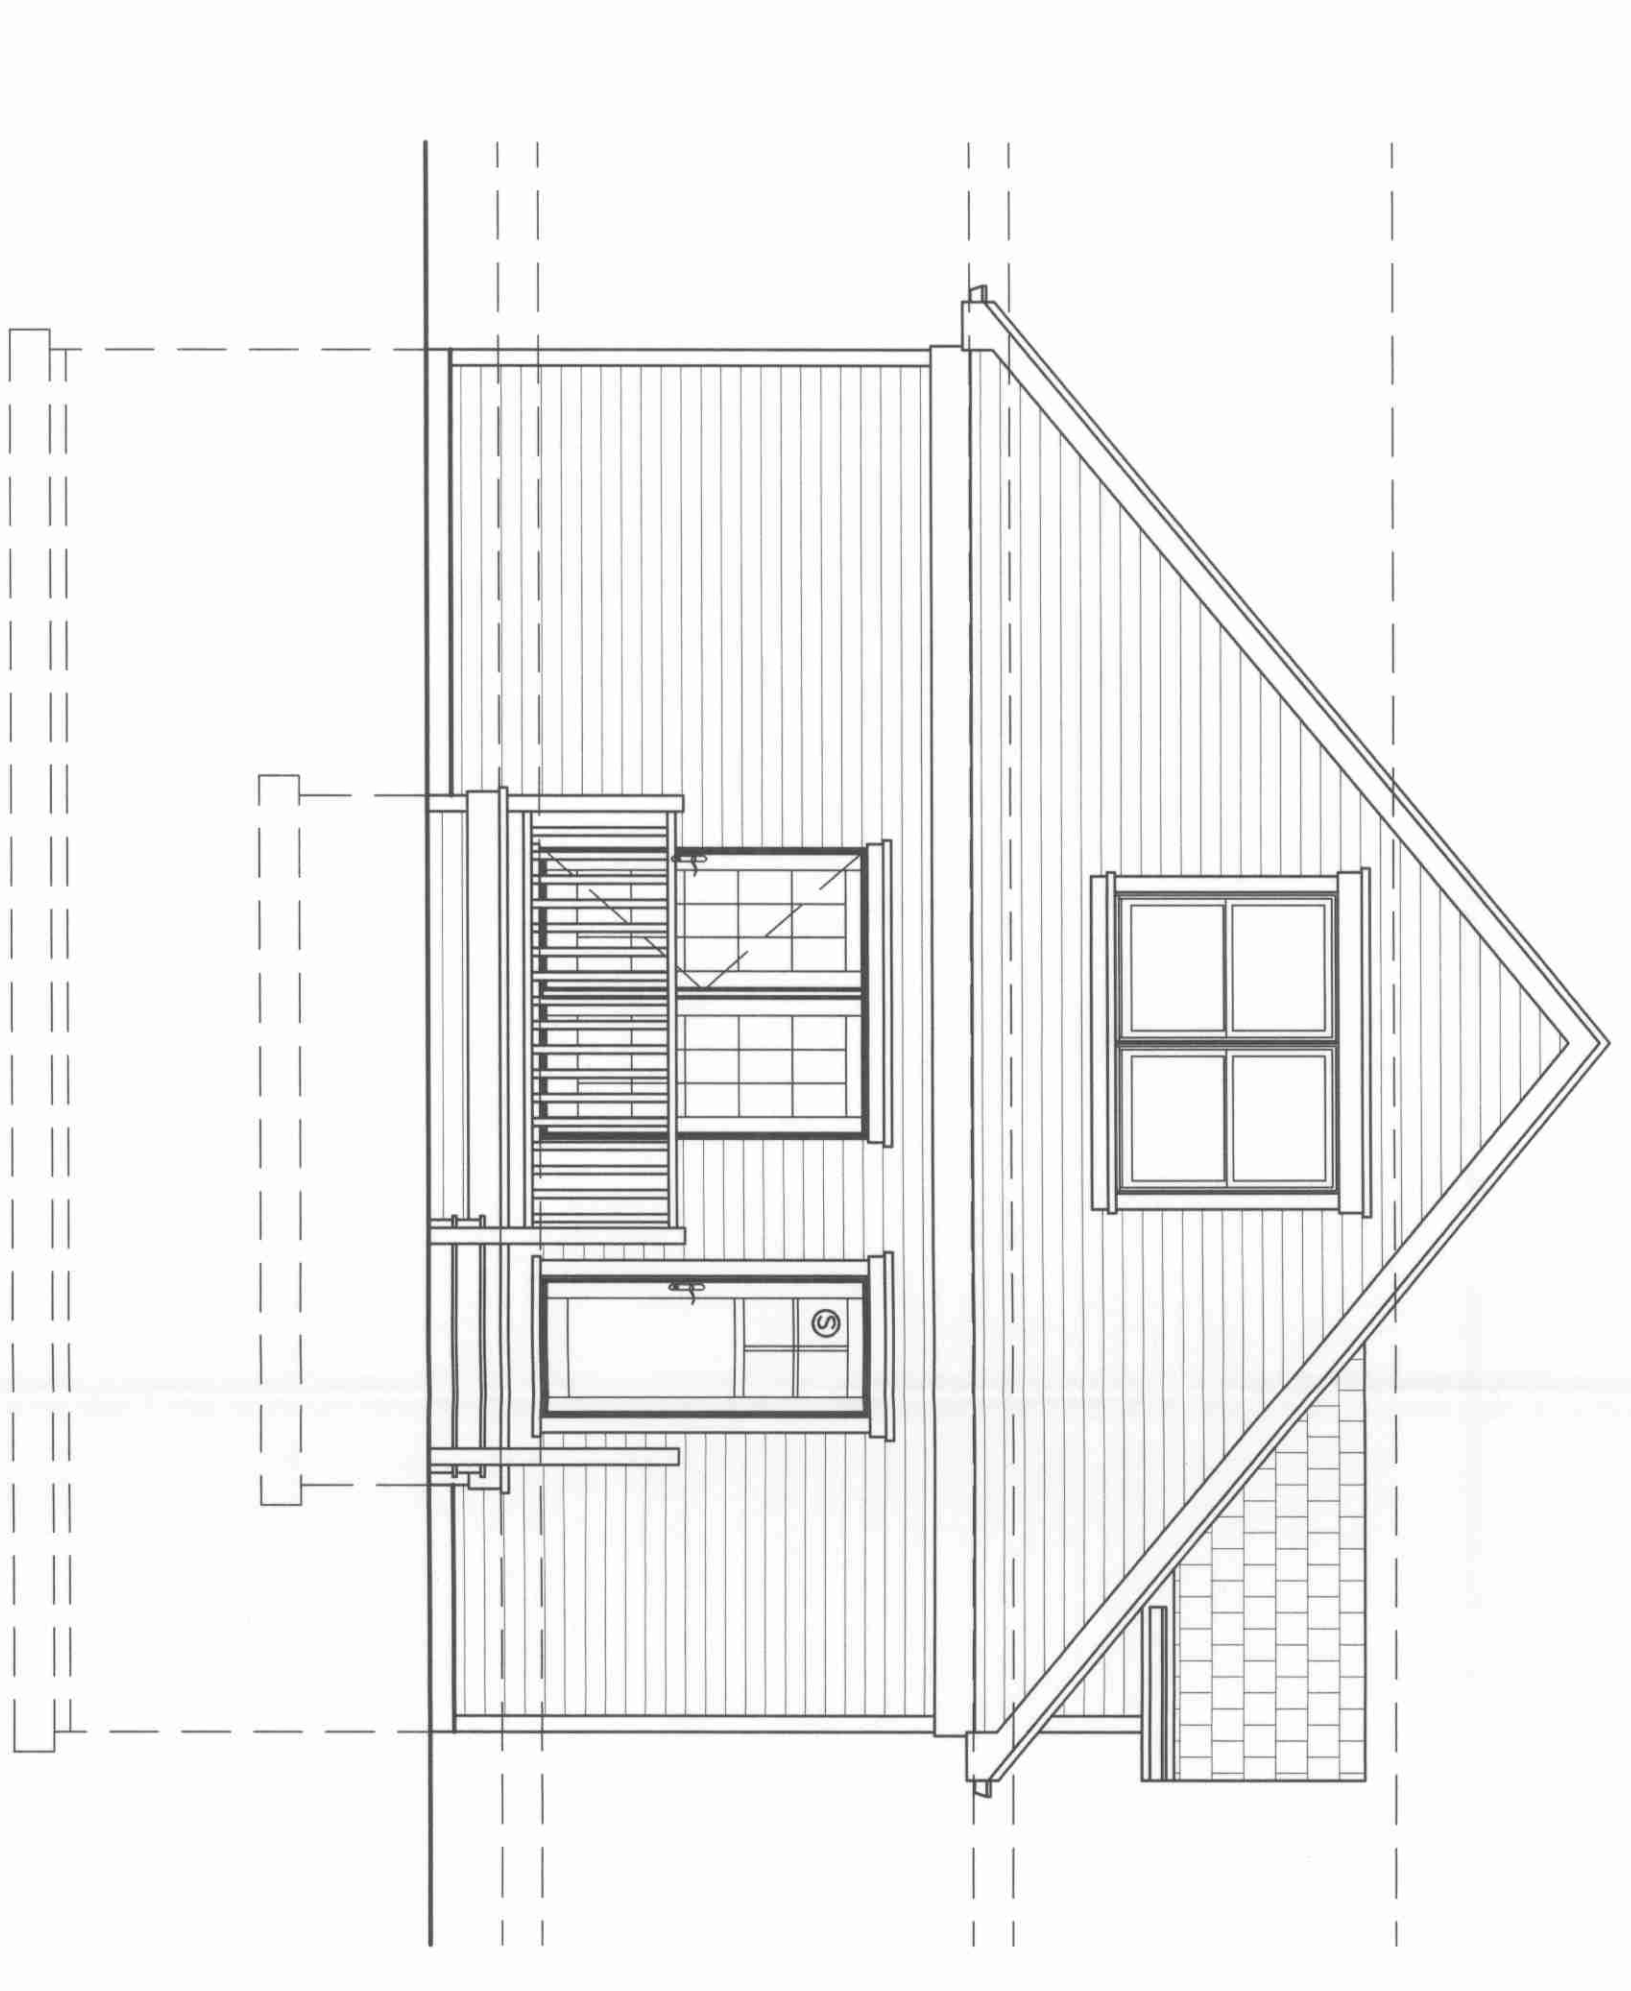

REAR ELEVATION


1/4" = 1'-0"

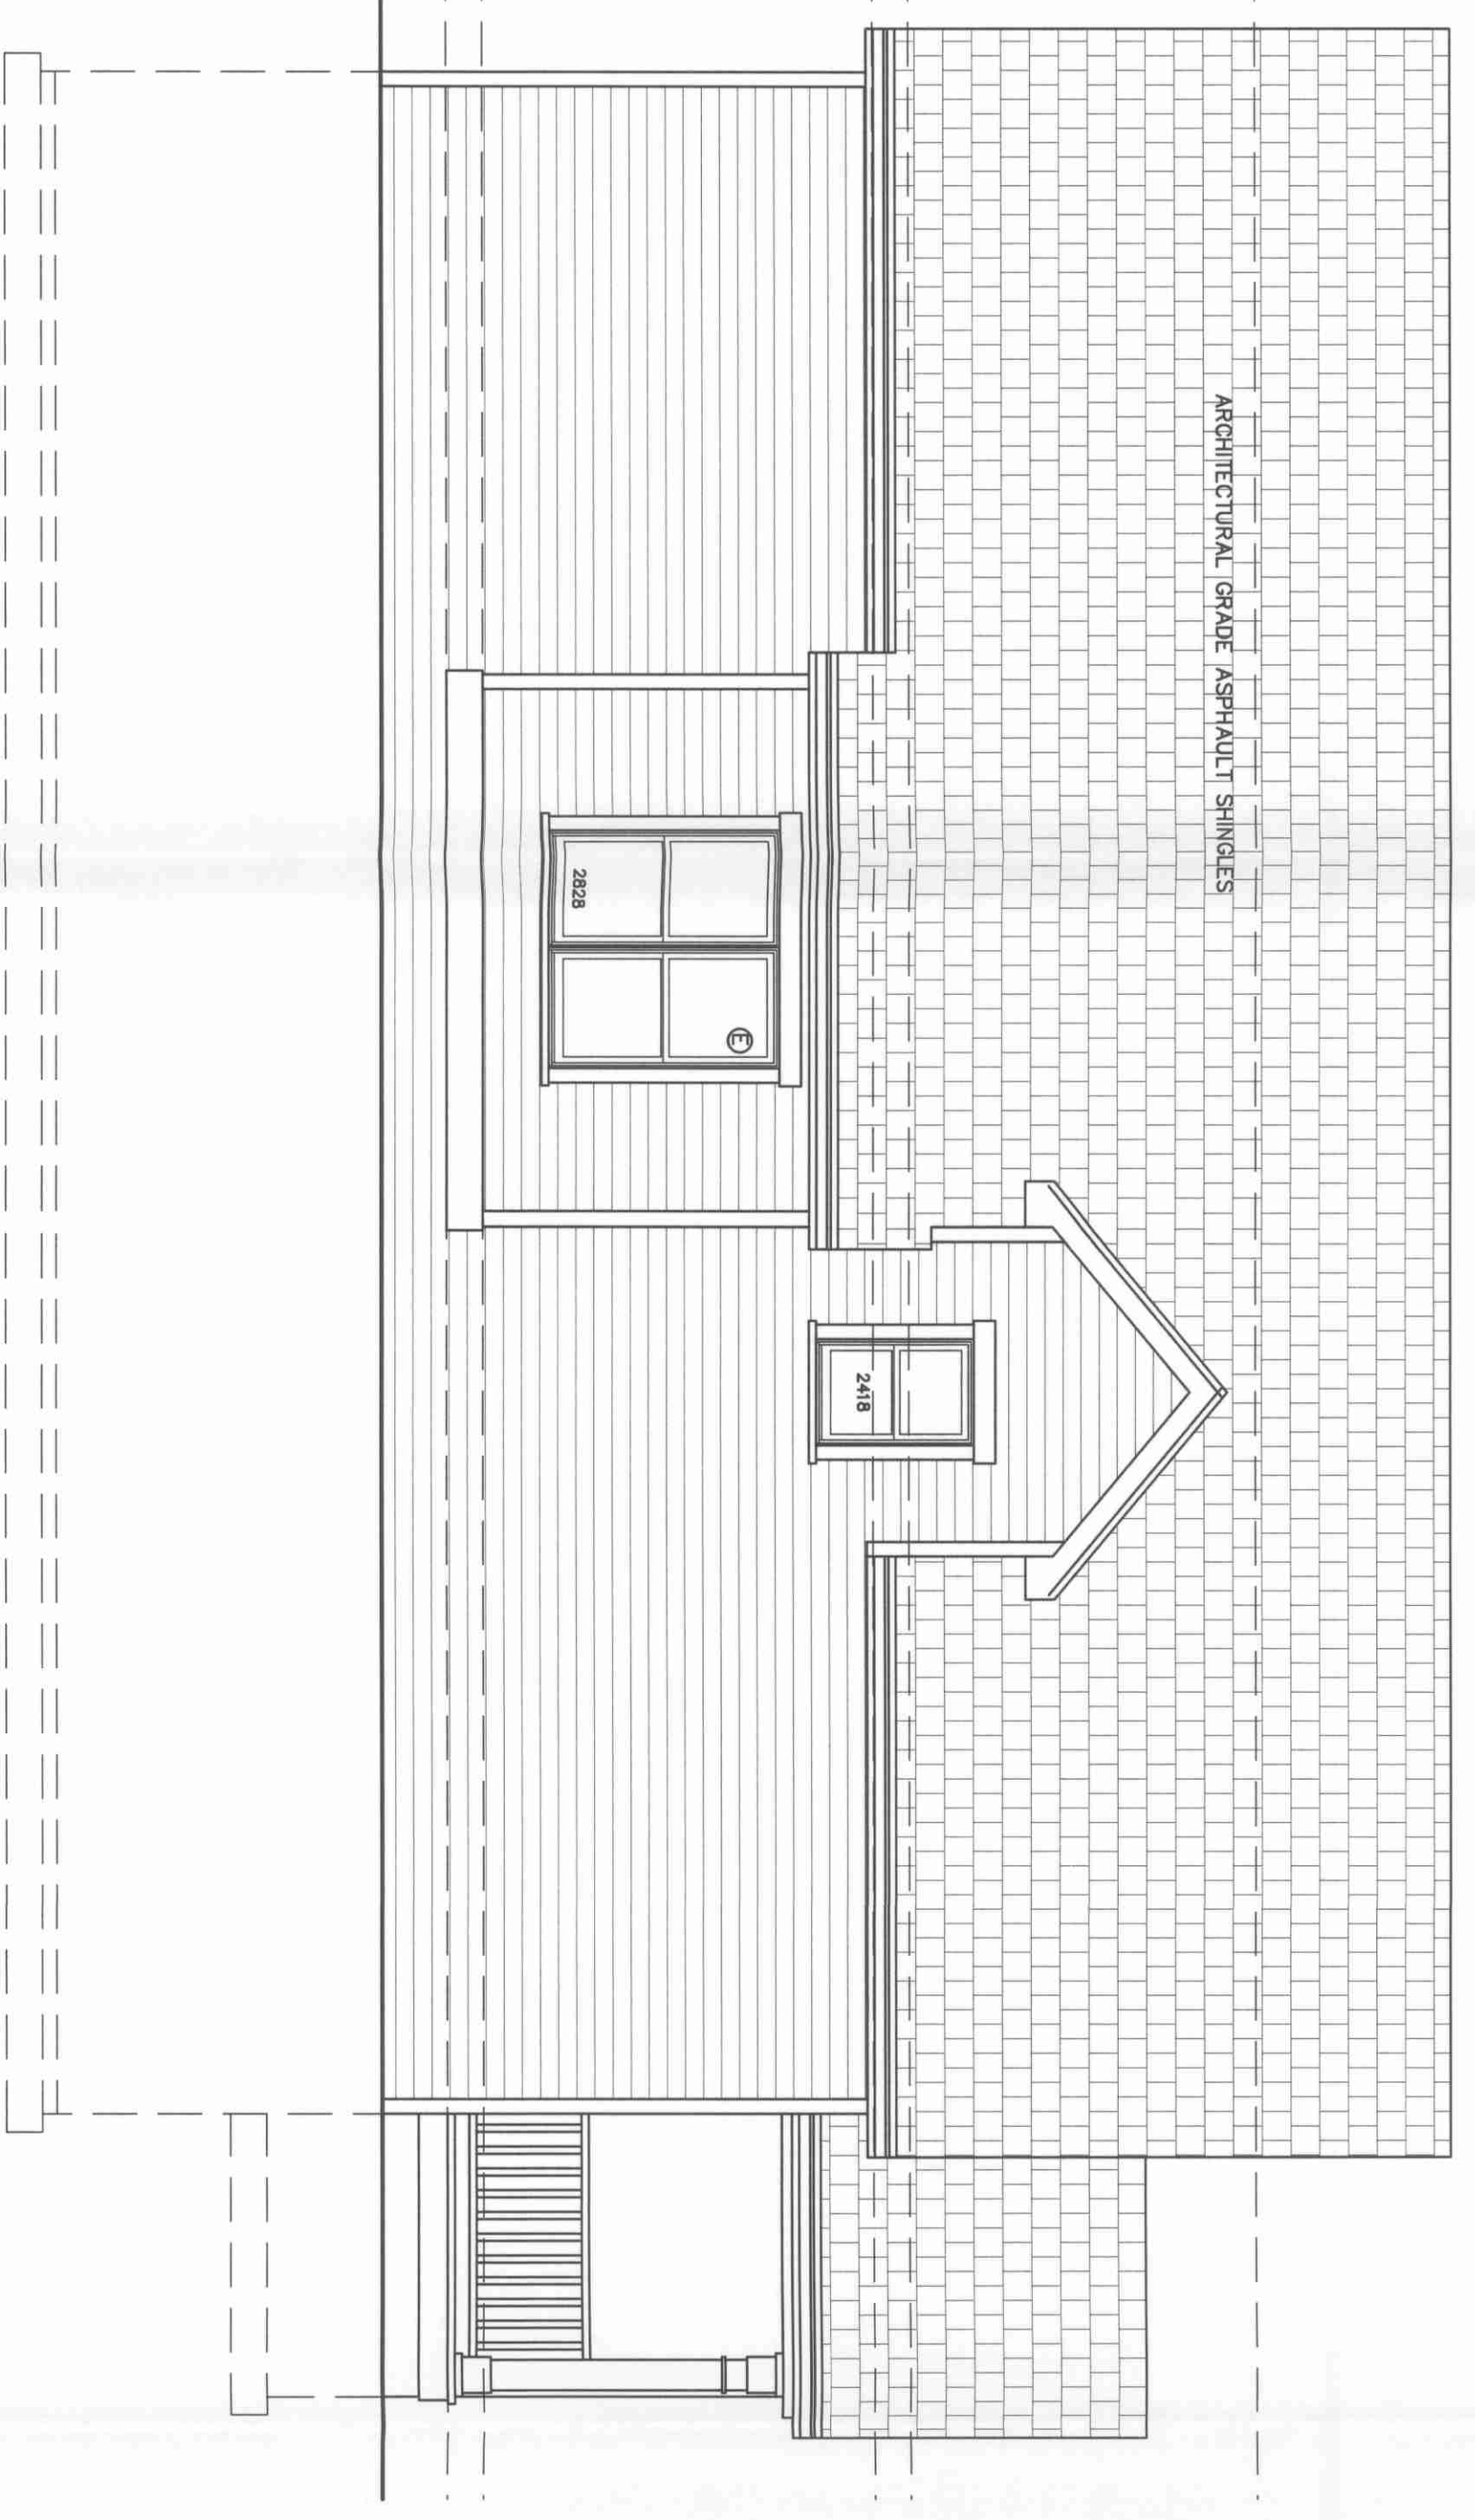

LEFT ELEVATION

1/4" = 1'-0"

ROOF LIVE LOAD =	30 PSF
HORIZONTAL WIND LOAD (90 MPH 3-SEC GUST) LESS THAN 30' TO 49' =	15 PSF
30' TO 49' =	20 PSF
BALCONIES AND DECKS (EXTERIOR) =	60 PSF
GARAGES (PASSENGER CARS ONLY) =	50 PSF
ATTICS (NO STORAGE WITH ROOF SLOPE NOT STEEPER THAN 3/12) =	10 PSF
ATTICS (LIMITED ATTIC STORAGE) =	20 PSF
DWELLING UNITS (EXCEPT SLEEPING ROOMS) =	40 PSF
SLEEPING ROOMS =	30 PSF
STAIRS =	40 PSF
PARTITIONS OR WALLS (INTERIOR, HORIZONTALLY) =	5 PSF

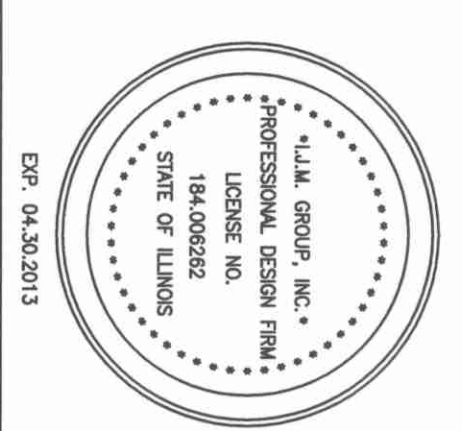

**CERTIFICATION**


I HEREBY CERTIFY THAT THESE DRAWINGS WERE PREPARED UNDER MY DIRECT SUPERVISION, AND THAT THEY, TO THE BEST OF MY KNOWLEDGE, COMPLY WITH ALL APPLICABLE CODES AND ORDINANCES OF THE GOVERNING BODY HAVING JURISDICTION.

JAN MCDONNELL - ILLINOIS REGISTRATION NO. 001-020966  
 LICENSE EXPIRES: 11.30.2012 DATE SIGNED: \_\_\_\_\_

**A-1.0**


Two Story Residence  
 for  
 Orland Park, IL.

**JLM Group, Inc.**  
*Working with the Master in Mind*  
 Ph: 708-404-4451  
 WWW.JLMGROUP.US

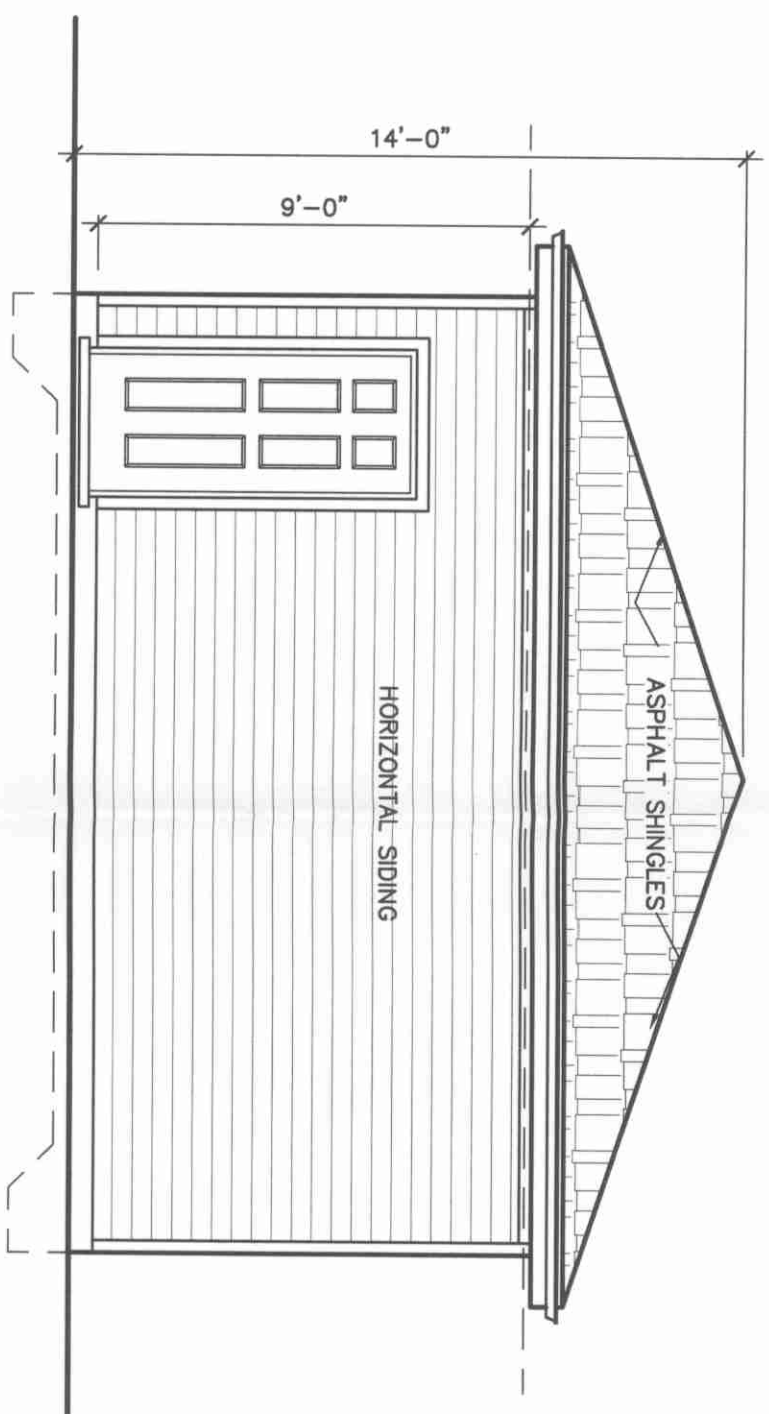


GARAGE REAR ELEVATION

SCALE 1/4" = 1'-0"

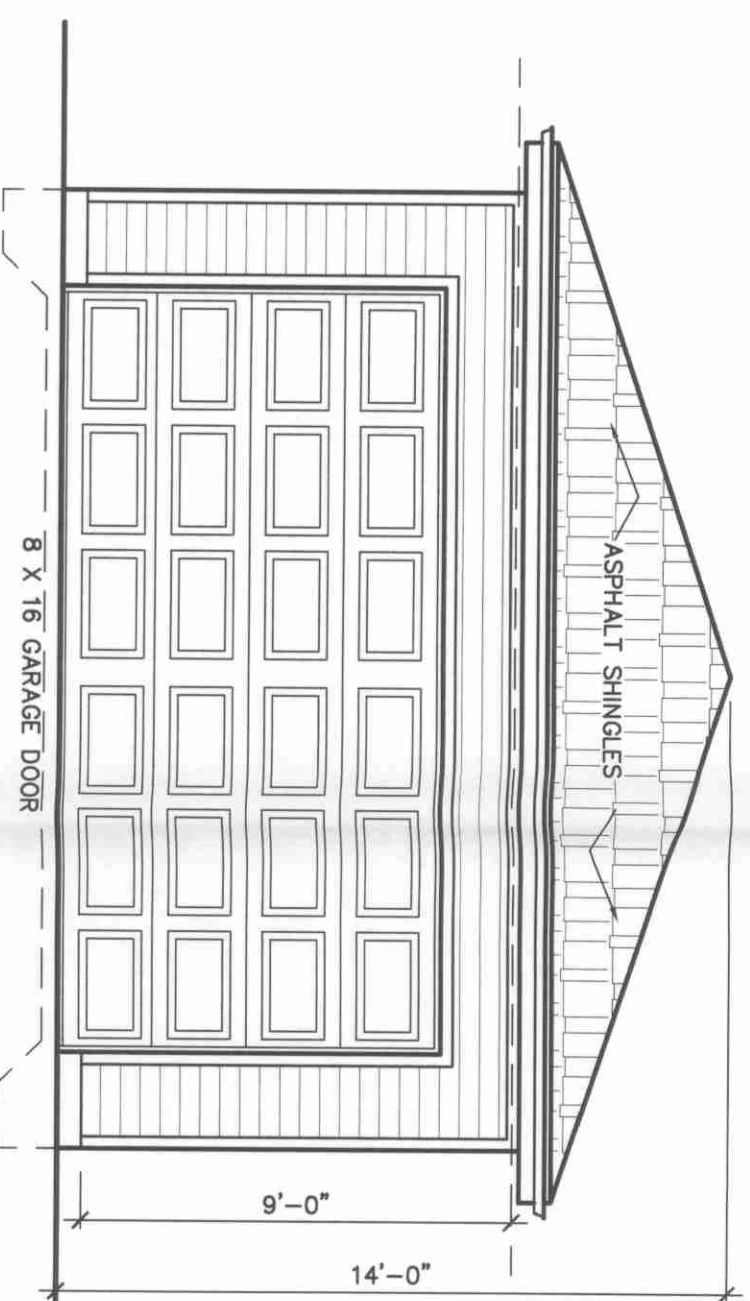


GARAGE FRONT ELEVATION

SCALE 1/4" = 1'-0"

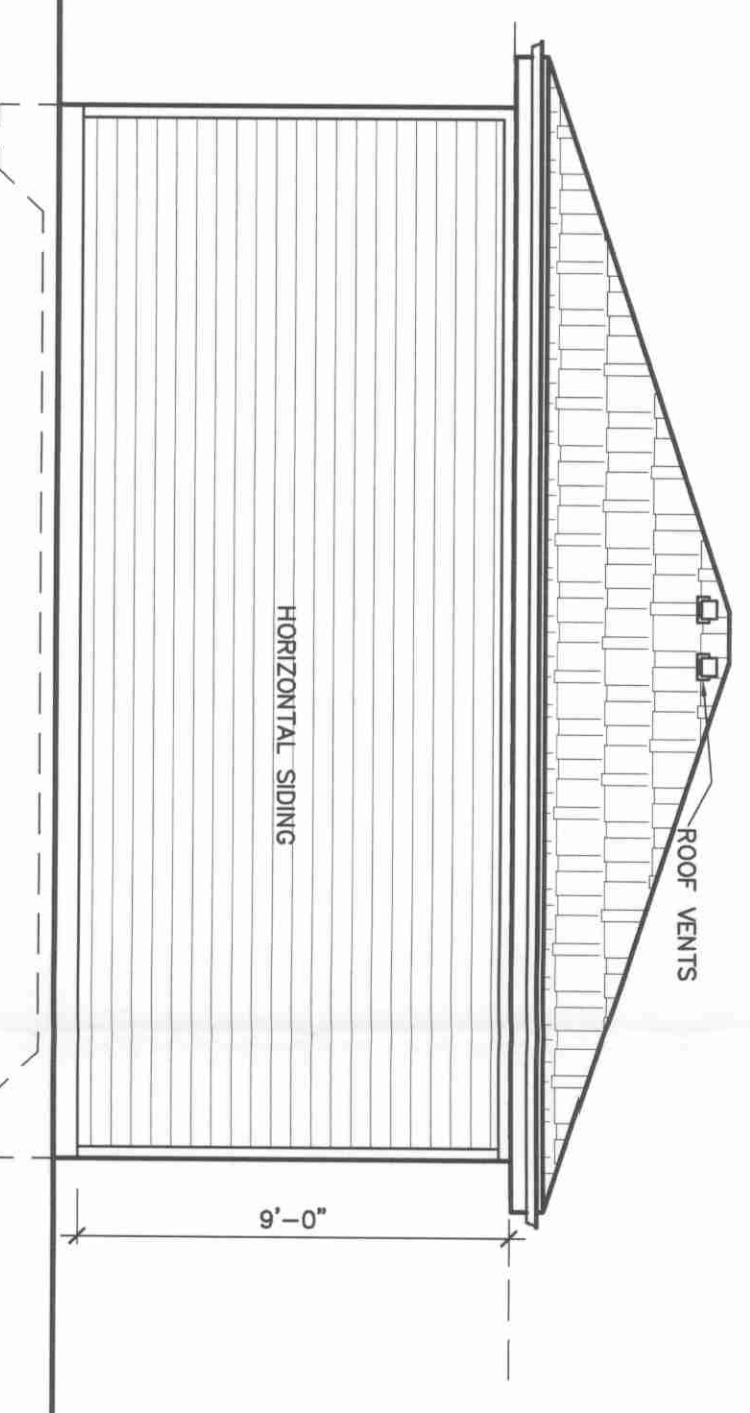


GARAGE SIDE ELEVATIONS

SCALE 1/4" = 1'-0"

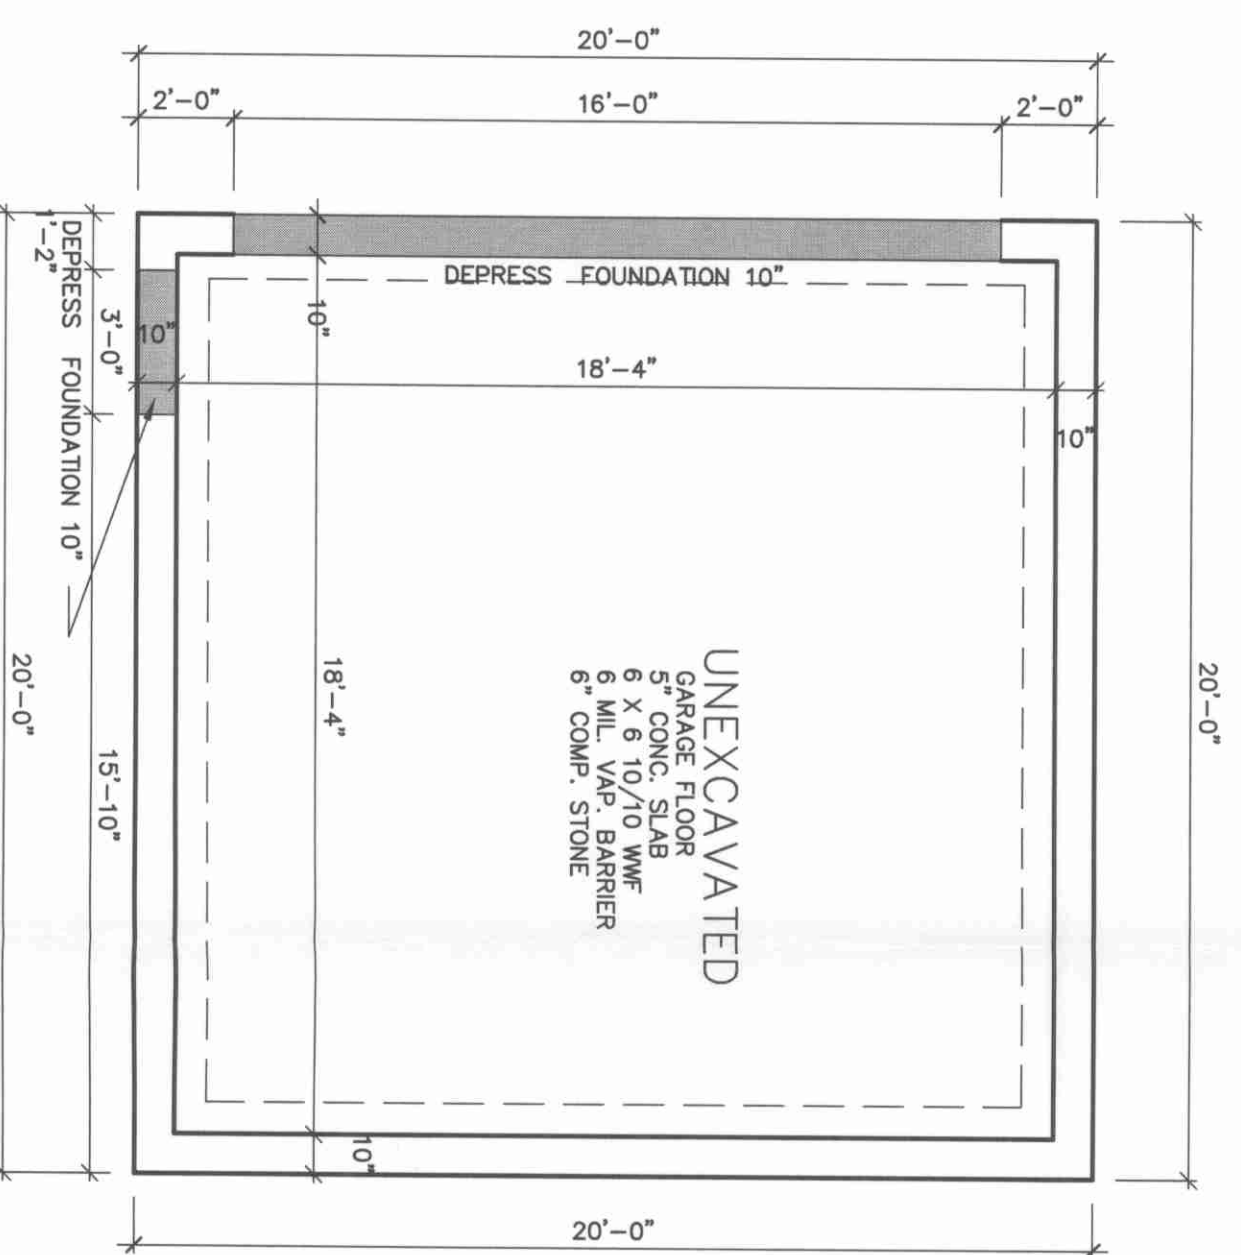

GARAGE FOUNDATION PLAN

SCALE 1/4" = 1'-0"

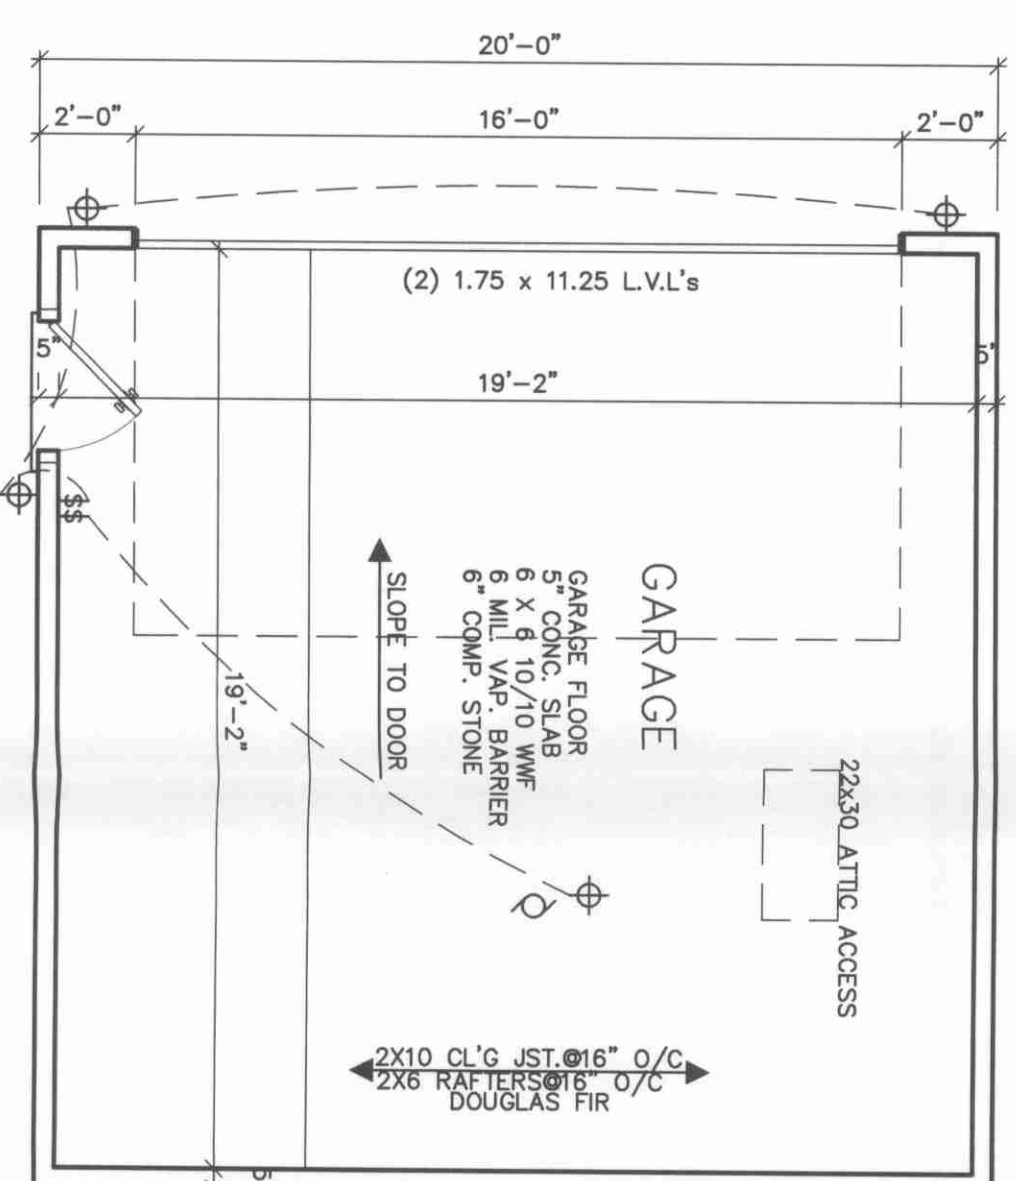

GARAGE FLOOR PLAN

SCALE 1/4" = 1'-0"

