

NICK SCARLATIS & ASSOCIATES, LTD.

5405 West 127th Street
Crestwood, Illinois 60445
tel 708.653.5200
fax 708.653.5202
email: nick@scarlatis.com

2019 © COPYRIGHT
NICK SCARLATIS & ASSOCIATES, LTD.
ALL RIGHTS RESERVED

ALL DRAWINGS, SPECIFICATIONS, PLANS, CONCEPTS, ARRANGEMENTS AND DESIGNS REPRESENTED OR REFERRED TO IN THESE DOCUMENTS ARE INSTRUMENTS OF SERVICE AND THEREFORE ARE THE PROPERTY OF NICK SCARLATIS & ASSOCIATES, LTD. NONE OF THE ABOVE MAY BE DISCLOSED TO ANY PERSONS FOR ANY PURPOSE WITHOUT THE EXPRESS WRITTEN AUTHORIZATION OF NICK SCARLATIS & ASSOCIATES, LTD.

SEAL

NOTES



A LOCATION MAP
DD-1 SCALE: NOT TO SCALE



NORTH


SITE DATA	
FIRST FLOOR PLAN	= 3,434 SQ. FT.
SITE AREA	= 21,703 SQ. FT.
LOT COVERAGE	= 15.82%
PARKING SPACE PROVIDED	= 10 SPACE +
PARKING SPACES REQUIRED	= 11 SPACES
	1 SPACE PER 300 SQ.

EXISTING SITE DATA	
FIRST FLOOR PLAN	= 1,613 SQ. FT.
SITE AREA	= 21,703 SQ. FT.
LOT COVERAGE	= 7.43%
PARKING SPACE PROVIDED	= 10 SPACE +
PARKING SPACES REQUIRED	= 5 SPACES
	1 SPACE PER 300 SQ.

BOARD APPROVED

Case No: 2019-0849
Date: 4/6/2020
W/Conditions:
W/Out Conditions:

VILLAGE OF ORLAND PARK

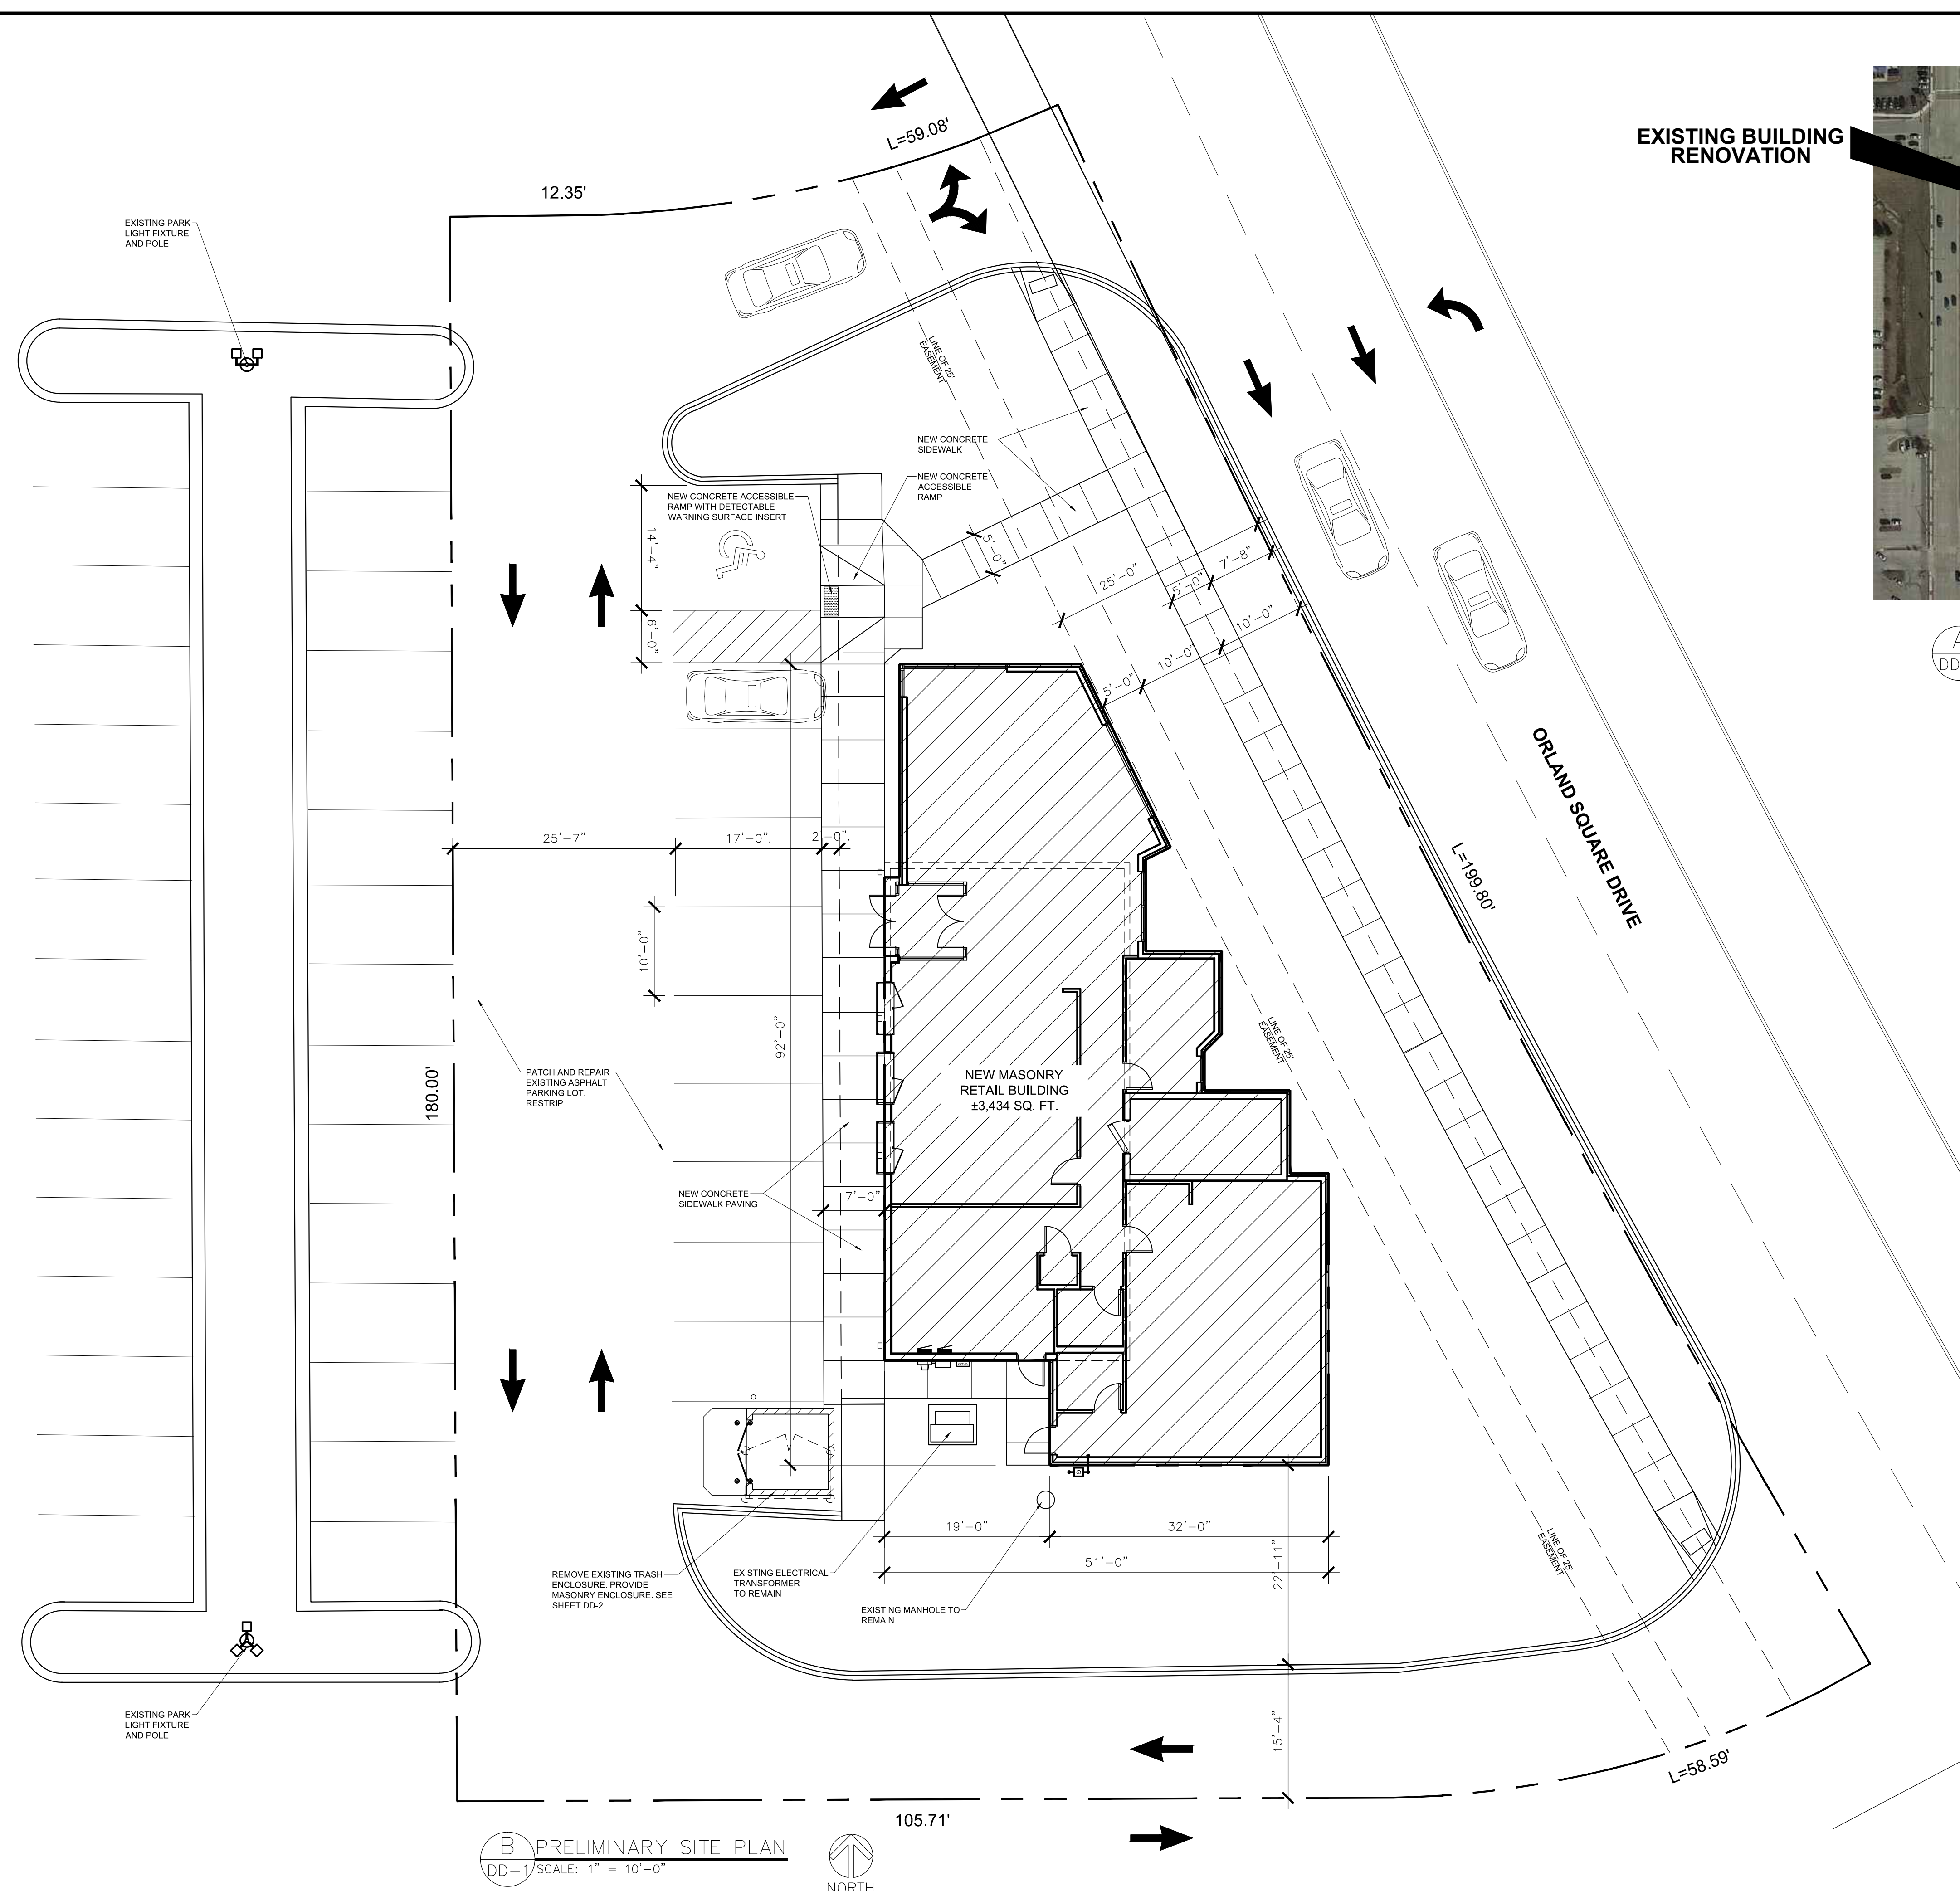

B PRELIMINARY SITE PLAN
DD-1 SCALE: 1" = 10'-0"



NORTH

NO.	DATE	DESCRIPTION
10/16/19		VILLAGE PLAN REVIEW
05/22/19		VILLAGE PLAN REVIEW

RECORD

EXISTING BUILDING RENOVATION

JEWELRY STORE

30 ORLAND SQUARE DRIVE, ORLAND PARK, ILLINOIS 60467

DESIGN DEVELOPMENT SITE PLAN

Scale: AS SHOWN	Sheet Number:
Drawn By: NGS	DD-1
Project Number: 201849	