






# PARKVIEW SENIOR LIVING

10758 183rd Street  
Orland Park, IL 60467

WORN JERABEK ARCHITECTS, P.C.  
212 West Superior, Suite 600 Chicago, IL 60654  
Ph: 312.642.5587 FAX: 312.642.4189 www.wjworks.com



LANDSCAPE ARCHITECT:  
Loflin Design Group, Ltd.  
34W338 Courier Ave, Unit #1  
St. Charles, Illinois 60174  
630.761.8450  
info@loflindesigngroup.com

## NOTES:

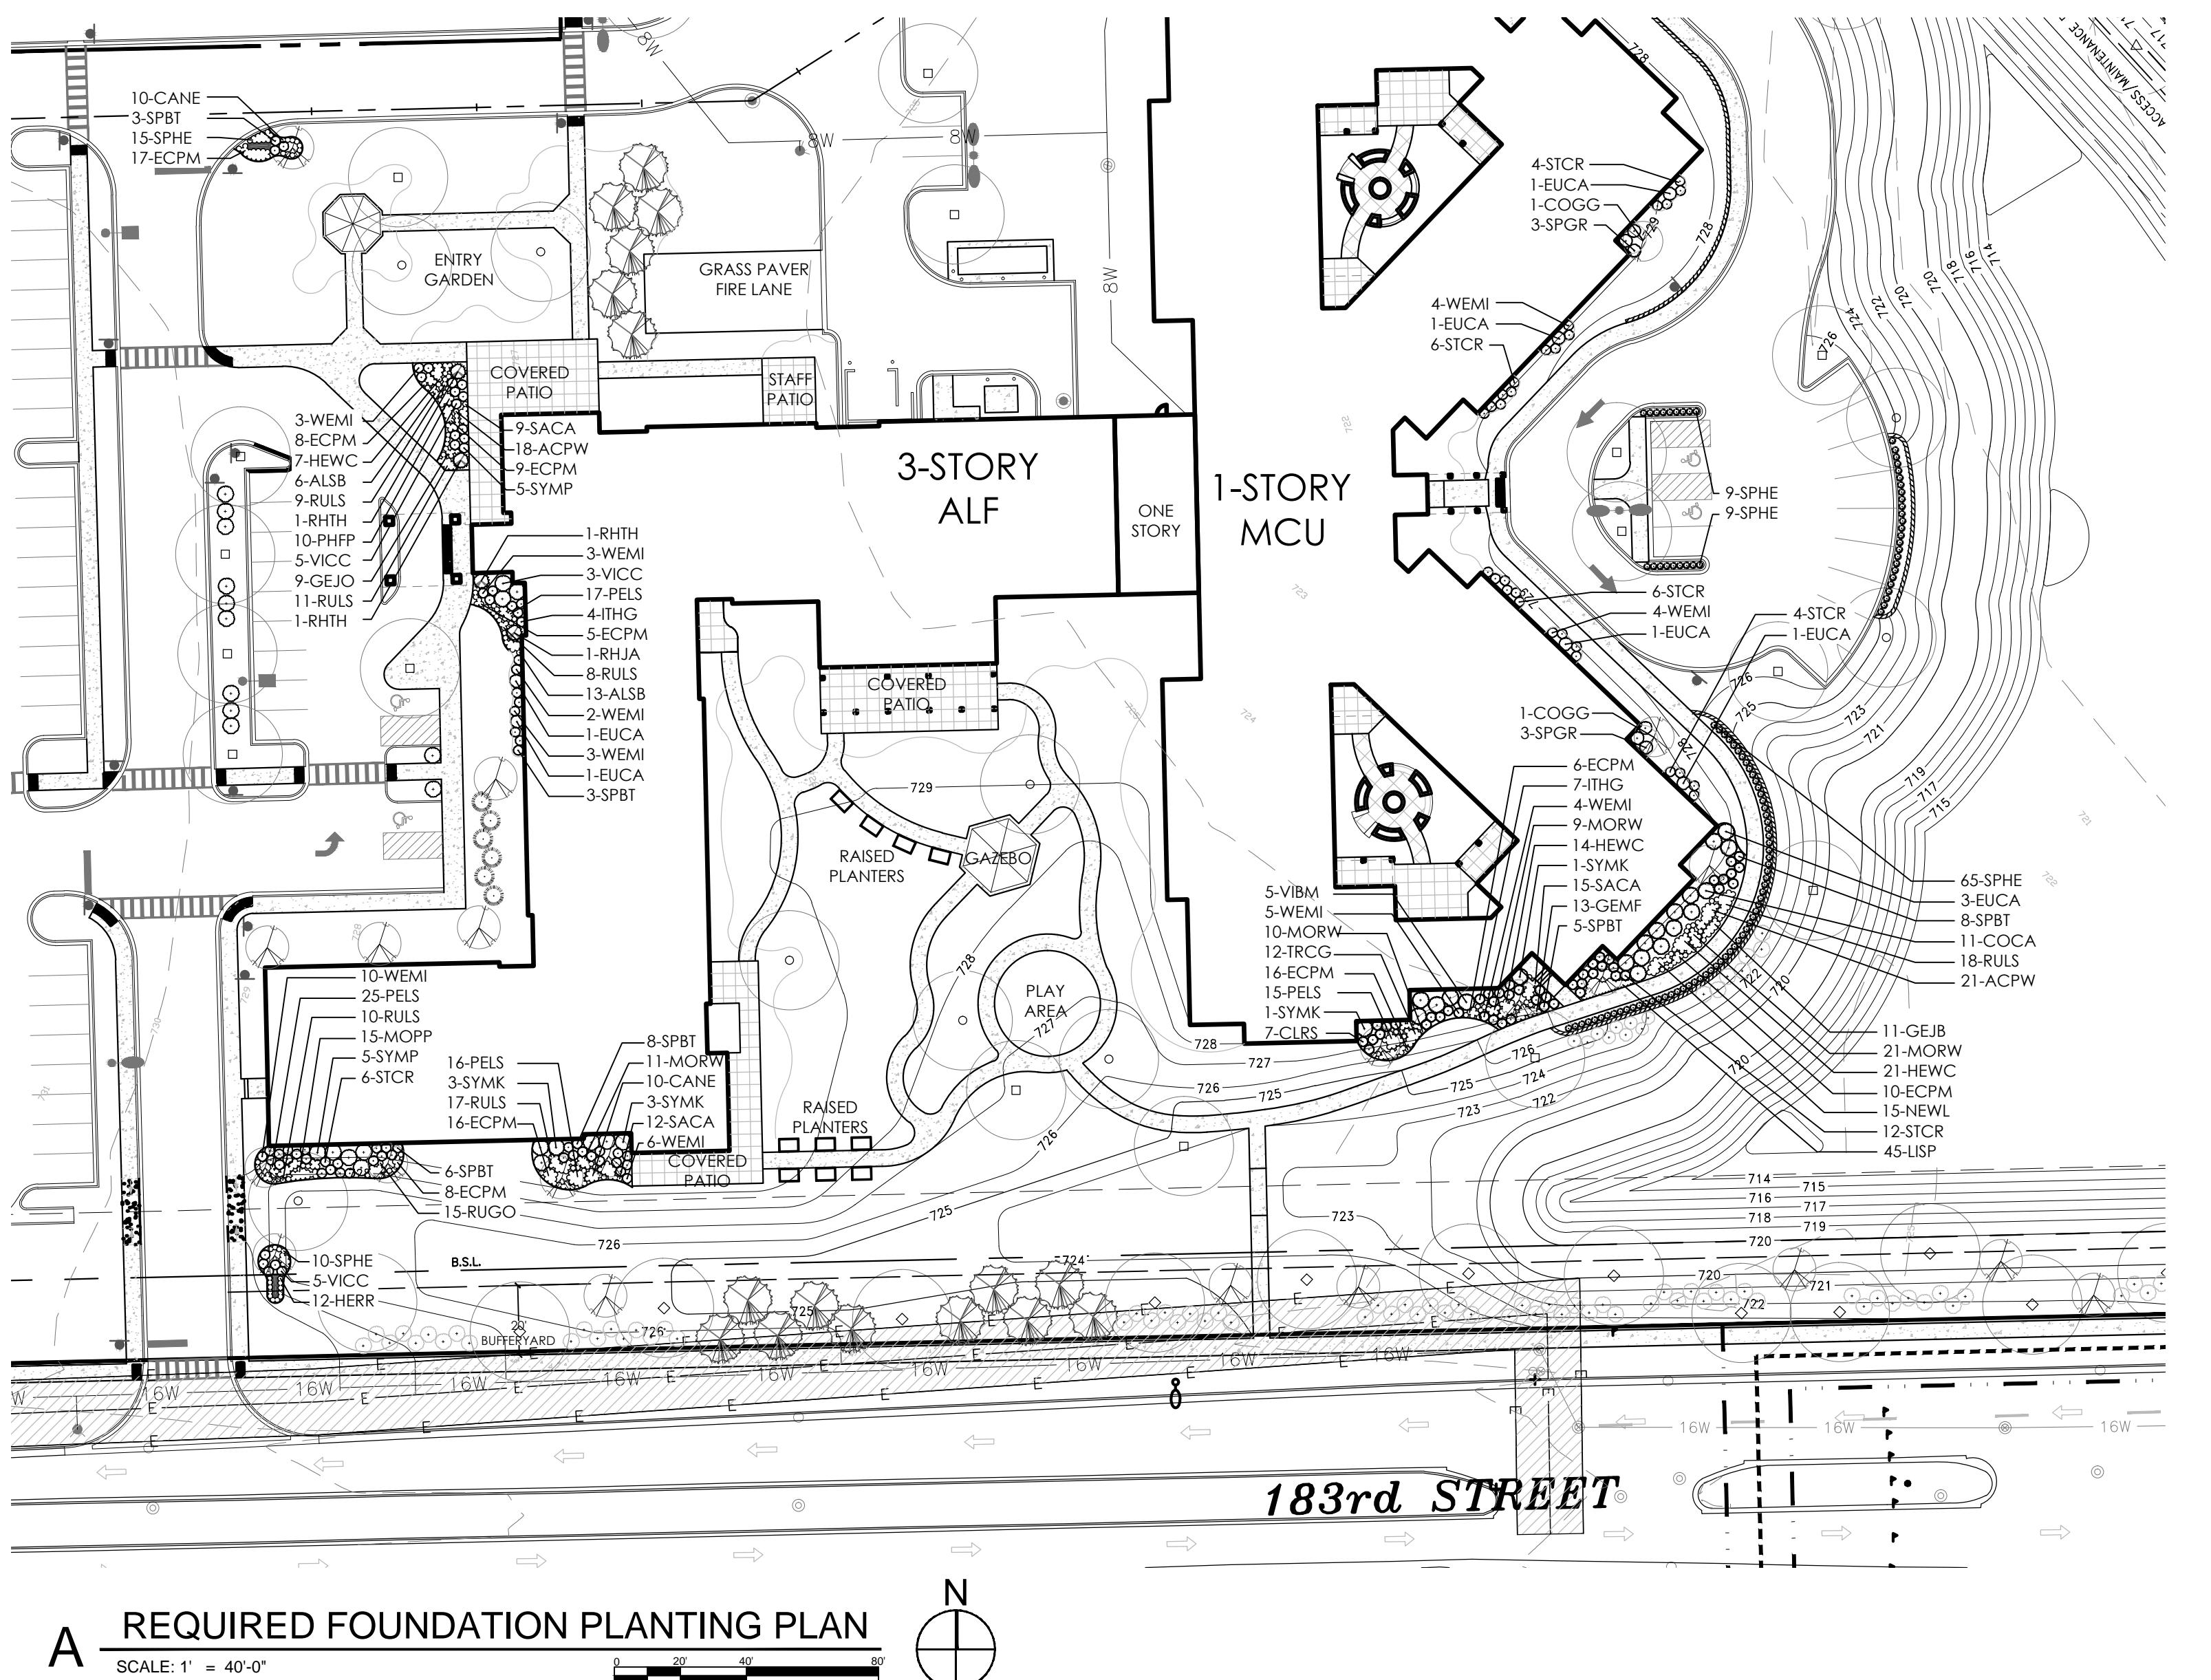

A REQUIRED FOUNDATION PLANTING PLAN

SCALE: 1' = 40'-0"

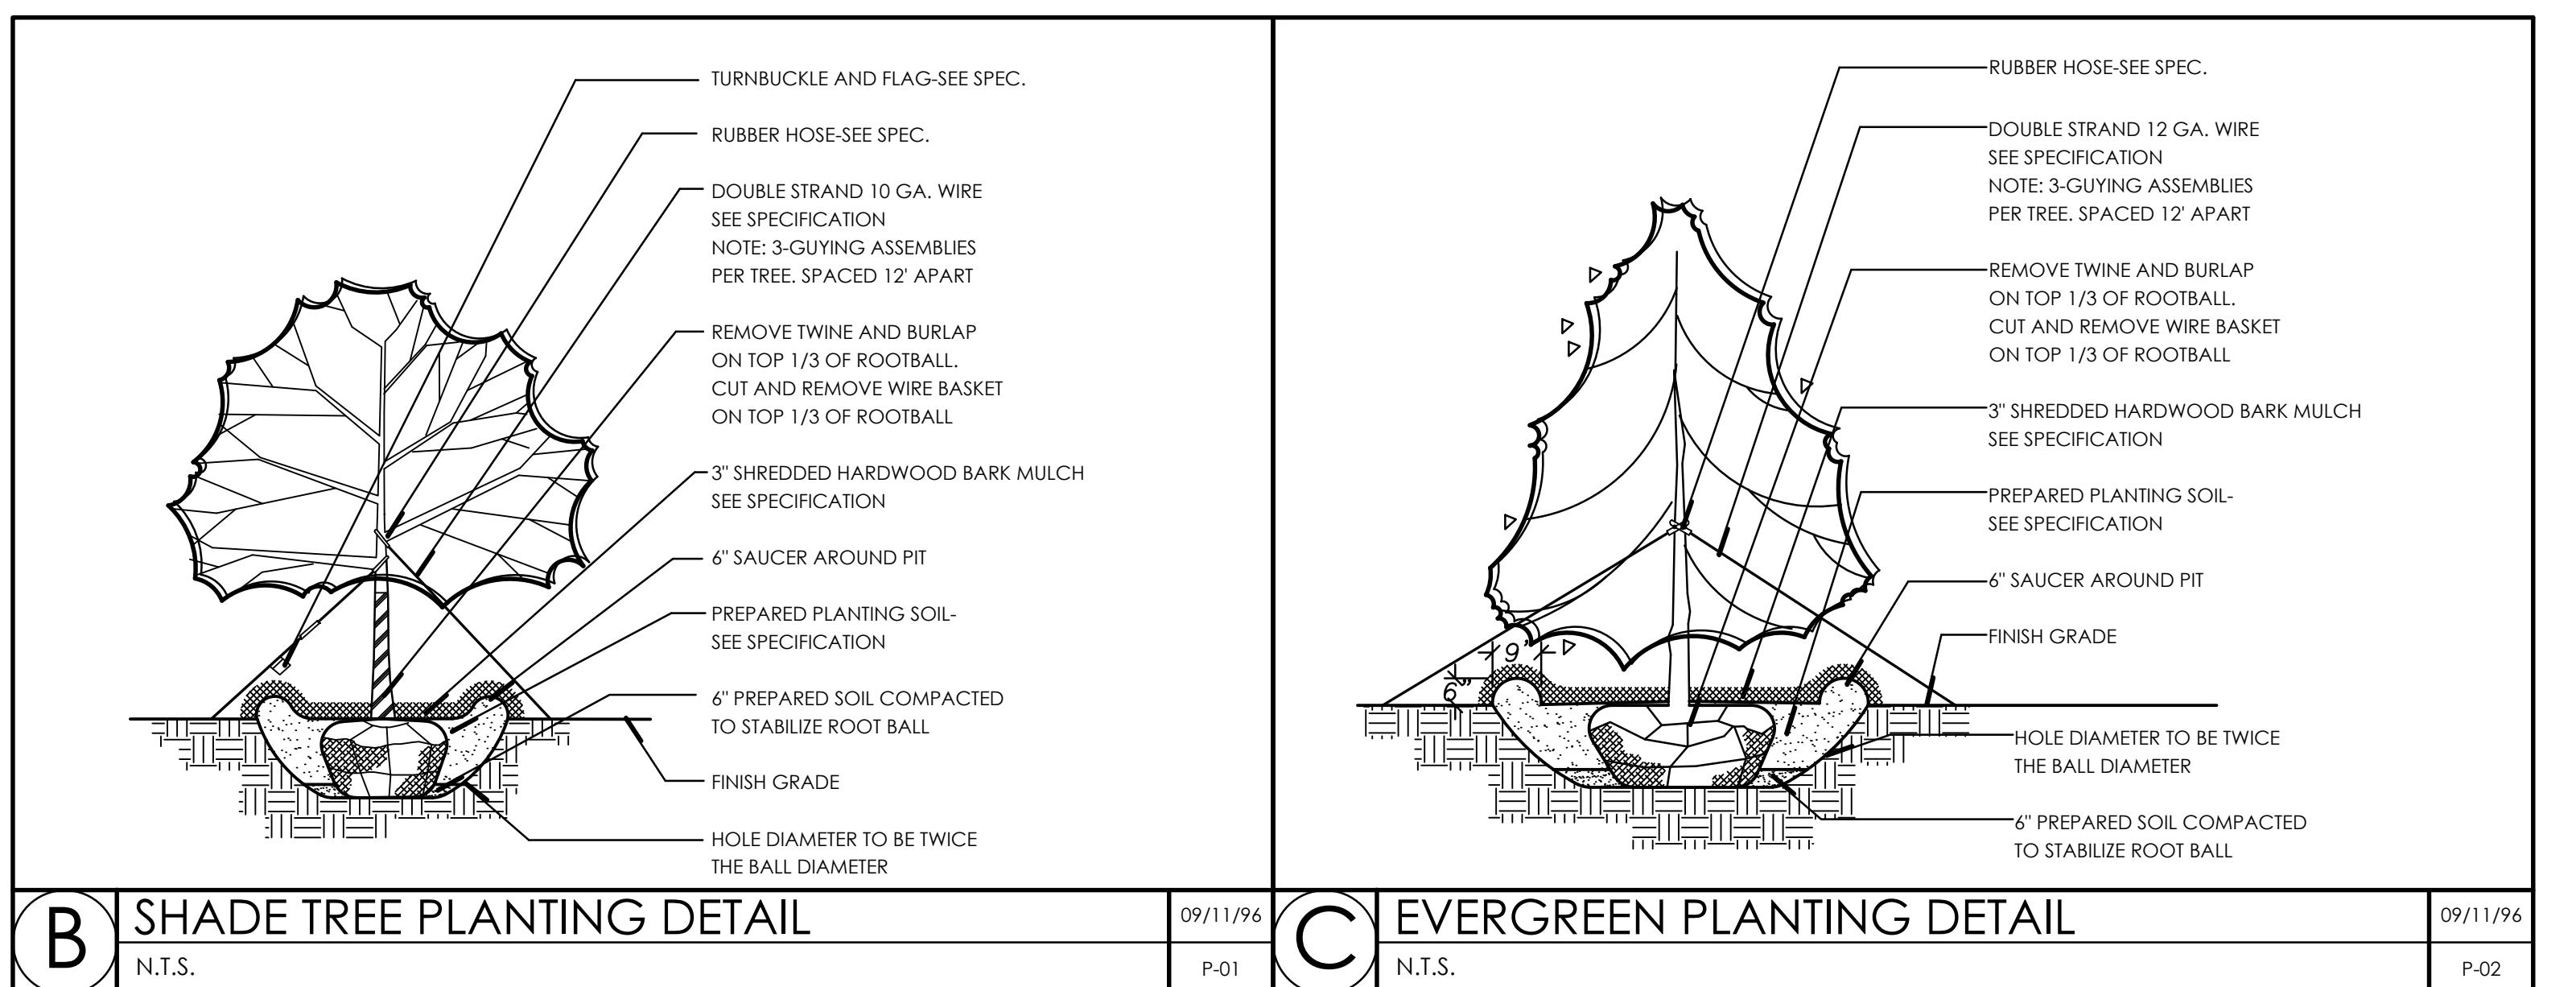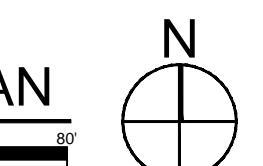

(B) SHADE TREE PLANTING DETAIL

09/11/96  
N.T.S.


(C) EVERGREEN PLANTING DETAIL

09/11/96  
N.T.S.

## PLANT LIST SHEETS L1.1 - L1.1:

QTY.	KEY	BOTANICAL NAME / COMMON NAME	SIZE	MATURE HEIGHT	MATURE WIDTH
<b>Shade Trees</b>					
2	ACAB	Acer freemanii 'Jeffersred' Autumn Blaze Freeman Maple	2.5" cal	40-55'	30-40'
1	ACAB	Acer freemanii 'Jeffersred' Autumn Blaze Freeman Maple	4" cal	40-55'	30-40'
5	ACMA	Acer freemanii 'Marmo' Marmo Freeman Maple	2.5" cal	55-70'	35-45'
12	CEO	Celtis occidentalis Hackberry	2.5" cal	40-60'	40-60'
7	GLSK	Gleditsia triacanthos 'Skyline' Skyline Honeylocust	2.5" cal	35-45'	25-35'
4	GLSK	Gleditsia triacanthos 'Skyline' Skyline Honeylocust	4" cal	35-45'	25-35'
7	GYDI	Gymnocladus dioica Kentucky Coffee Tree	2.5" cal	60-80'	40-55'
8	PYCH	Pyrus calleryana 'Chanticleer' Chanticleer Flowering Pear	2.5" cal	25-35'	13-16'
1	PYCH	Pyrus calleryana 'Chanticleer' Chanticleer Flowering Pear	4" cal	25-35'	13-16'
5	QUBI	Quercus bicolor Swamp White Oak	2.5" cal	50-60'	50-60'
10	TIGR	Tilia cordata 'Greenspire' Greenspire Littleleaf Linden	2.5" cal	40-50'	30-35'
4	ULAP	Ulmus americana 'Princeton' Princeton American Elm	2.5" cal	50-70'	30-50'
<b>Perennials, Groundcover, Ornamental Grasses &amp; Vines</b>					
39	ACPW	Achillea millefolium 'Pretty Woman' Pretty Woman Yarrow	1#	18-24"	8-12"
19	ALSB	Alium tanguticum 'Summer Beauty' Summer Beauty Ornamental Onion	1#	12-18"	18-24"
20	CANE	Calamintha nepeta spp. Nepeta Lesser Calamint	1#	18-24"	18-24"
95	ECPM	Echinacea 'CBG Cone 2' Pixie Meadowbride Coneflower	1#	18-24"	18-24"
9	GEJO	Geranium x 'Johnson's Blue' Johnson's Blue Geranium	1#	12-18"	12-18"
11	GEJB	Geranium 'Jolly Bee' Jolly Bee Geranium	1#	12-24"	24-36"
13	GEMF	Geranium sanguineum 'Max Frei' Max Frei Bloody Cranesbill	1#	8-12"	18-24"
42	HEWC	Hemerocallis 'Little Wine Cup' Little Wine Cup Daylily	1#	18-24"	18-24"
12	HERR	Hemerocallis 'Rosy Returns' Rosy Returns Daylily	1#	12-18"	12-18"
45	LISP	Liriope spicata Creeping Lilyturf	12 flat		
15	MOPP	Monarda didyma 'Pardon My Purple' Pardon My Purple Beebalm	1#	8-12"	18-24"
51	MORW	Monarda didyma 'Raspberry Wine' Raspberry Wine Beebalm	1#	24-36"	24-36"
15	NEWL	Nepea racemosa 'Walker's Low' Walker's Low Calmint	1#	18-24"	18-24"
73	PELS	Pervovia atriplicifolia 'Little Spire' Little Spire Russian Sage	1#	18-24"	12-18"
10	PHFP	Phlox 'Forever Pink' Forever Pink Hybrid Phlox	1#	12-18"	12-18"
15	RUGO	Rudbeckia fulgida 'Goldsturm' Black Eyed Susan	1#	24-36"	18-24"
73	RULS	Rudbeckia fulgida 'Vette's Little Suzy' Little Suzy Black Eyed Susan	1#	12-18"	18-24"
36	SACA	Salvia nemorosa 'Caradonna' Caradonna Salvia	1#	18-24"	18-24"
115	SPHE	Sporobolus heterolepis Prairie Dropseed	1#	24-36"	18-24"
12	TRCG	Tradescantia x a. 'Concord Grape' Spiderwort	1#	12-18"	18-24"
<b>Ornamental Trees</b>					
11	AMAB	Amelanchier x grandiflora 'Autumn Brilliance' Autumn Brilliance Serviceberry	6' ht	15-25'	15-25'
2	BEFV	Betula nigra 'Little King' Fox Valley River Birch	6' ht	8-10'	9-12'
5	CECA	Cercis canadensis Redbud	6' ht	20-30'	25-35'
3	COGG	Cornus mas 'Golden Glory' Golden Glory Cornelian Dogwood	5' ht	15-20'	15-20'
3	MAST	Magnolia stellata 'Royal Star' Star Magnolia	5' wd	10-20'	8-15'
3	MARJ	Malus 'Red Jewel' Red Jewel Crabapple	6' ht	12'	12'
6	MASA	Malus sargentii Sargent Crabapple	5' wd	6-8'	9-15'
7	SYRE	Syringa reticulata 'Ivory Silk' Ivory Silk Japanese Tree Lilac	6' ht	20-25'	15-20'
<b>Evergreen Trees &amp; Shrubs</b>					
27	JUBC	Juniperus horizontalis 'Blue Chip' Kallay's Pfitzer Juniper	18"	6-12'	5-6'
18	JKUA	Juniperus x pfitzeriana 'Kallay's Compact' Kallay's Pfitzer Juniper	2-3'	3-6'	24" ht
16	PIPU	Picea pungens Green Spruce	6' ht	30-60'	10-20'
5	PIPU	Picea pungens Green Spruce	7' ht	30-60'	10-20'
1	PIPU	Picea pungens Green Spruce	8' ht	30-60'	10-20'
10	PSME	Pseudotsuga menziesii Douglas Fir	6' ht	30-60'	10-20'
6	THTE	Thuja occidentalis 'Techny' Mission Arborvitae	6' ht	10-15'	6-10'
<b>Deciduous Shrubs</b>					
7	CLRS	Clethera alnifolia 'Ruby Spice' Ruby Spice Summersweet	3' wd	3-6'	3-4'
11	COCA	Cornus sericea 'Cardinal' Cardinal Redtwig Dogwood	4' ht	6-9'	8-12'
18	COIS	Cornus sericea 'Isanti' Isanti Redtwig Dogwood	3' ht	4-5'	4-7'
36	EUAC	Euonymus alatus 'Compactus' Dwarf Burning Bush	4' ht	6-8'	6-8'
11	ITHG	Itea virginica 'Spiritch' Little Henry Virginia Sweetspire	2' wd	3-4'	3-4'
3	RHTH	Rhododendron 'Thunder' Thunder Rhododendron	5#	3-4'	3-4'
1	RHJA	Rhododendron 'Jane Abbott' Jane Abbott Rhododendron	5#	4-6'	3-4'
29	RHGL	Rhus aromatica 'Gro-Low' Grow-Low Sumac	24" ht	2-2.5'	6-8'
42	SPBT	Spirea betulifolia 'Tor' Tor Birchleaf Spirea	2' ht	2-3'	2-3'
13	SPGR	Spirea x cinerea 'Gretschheim' First Snow Spirea	3' wd	4-5'	4-5'
38	STCR	Stephanandra incisa 'Crispa' Dwarf Cut-leaf Stephanandra	24" ht	2-3'	2-3'
10	SYMP	Syringa meyeri 'Palibin' Dwarf Korean Lilac	3' ht	3-4'	4-6'
17	SYMK	Syringa patula 'Miss Kim' Miss Kim Lilac	4' ht	4-6'	4-6'
5	VIBM	Viburnum dentatum 'Christom' Blue Muffin Viburnum	4' ht	3-5'	3-4'
13	VICC	Viburnum carlesii 'Compactum' Dwarf Koreanspice Viburnum	3' ht	2.5-4'	2.5-4'
49	WEMI	Weigela 'Minuet' Dwarf Weigela	18" wd	2-3'	3-4'

NO.	ISSUED FOR	DATE
	Owner Review	07.22.14
	For Pricing	08.25.14
	For Permit	12.20.14
	Per PRI Comments	04.17.15

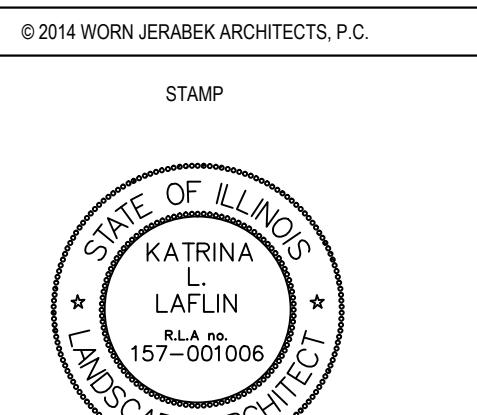

WJA PROJECT NUMBER:	STAMP:	W.J.A. NO.:	EXPIRATION DATE:
14714			08.31.2015
DR BY:			
KL			
CK BY:			
HD/TW			

L1.2

BOARD APPROVED

Case No: 2015-0277

Date: 05/04/2015

W/Conditions: X

W/Out Conditions:

VILLAGE OF ORLAND PARK




# PARKVIEW SENIOR LIVING

10758 183rd Street  
Orland Park, IL 60467

WORN JERABEK ARCHITECTS, P.C.  
212 West Superior, Suite 600 Chicago, IL 60654  
Ph: 312.642.5587 FAX: 312.642.4189 www.wjworks.com

LANDSCAPE ARCHITECT:  
Loftin Design Group, Ltd.  
34W338 Courier Ave. Unit #1  
St. Charles, Illinois 60174  
630.161.8450  
info@loftindesigngroup.com

NOTES:

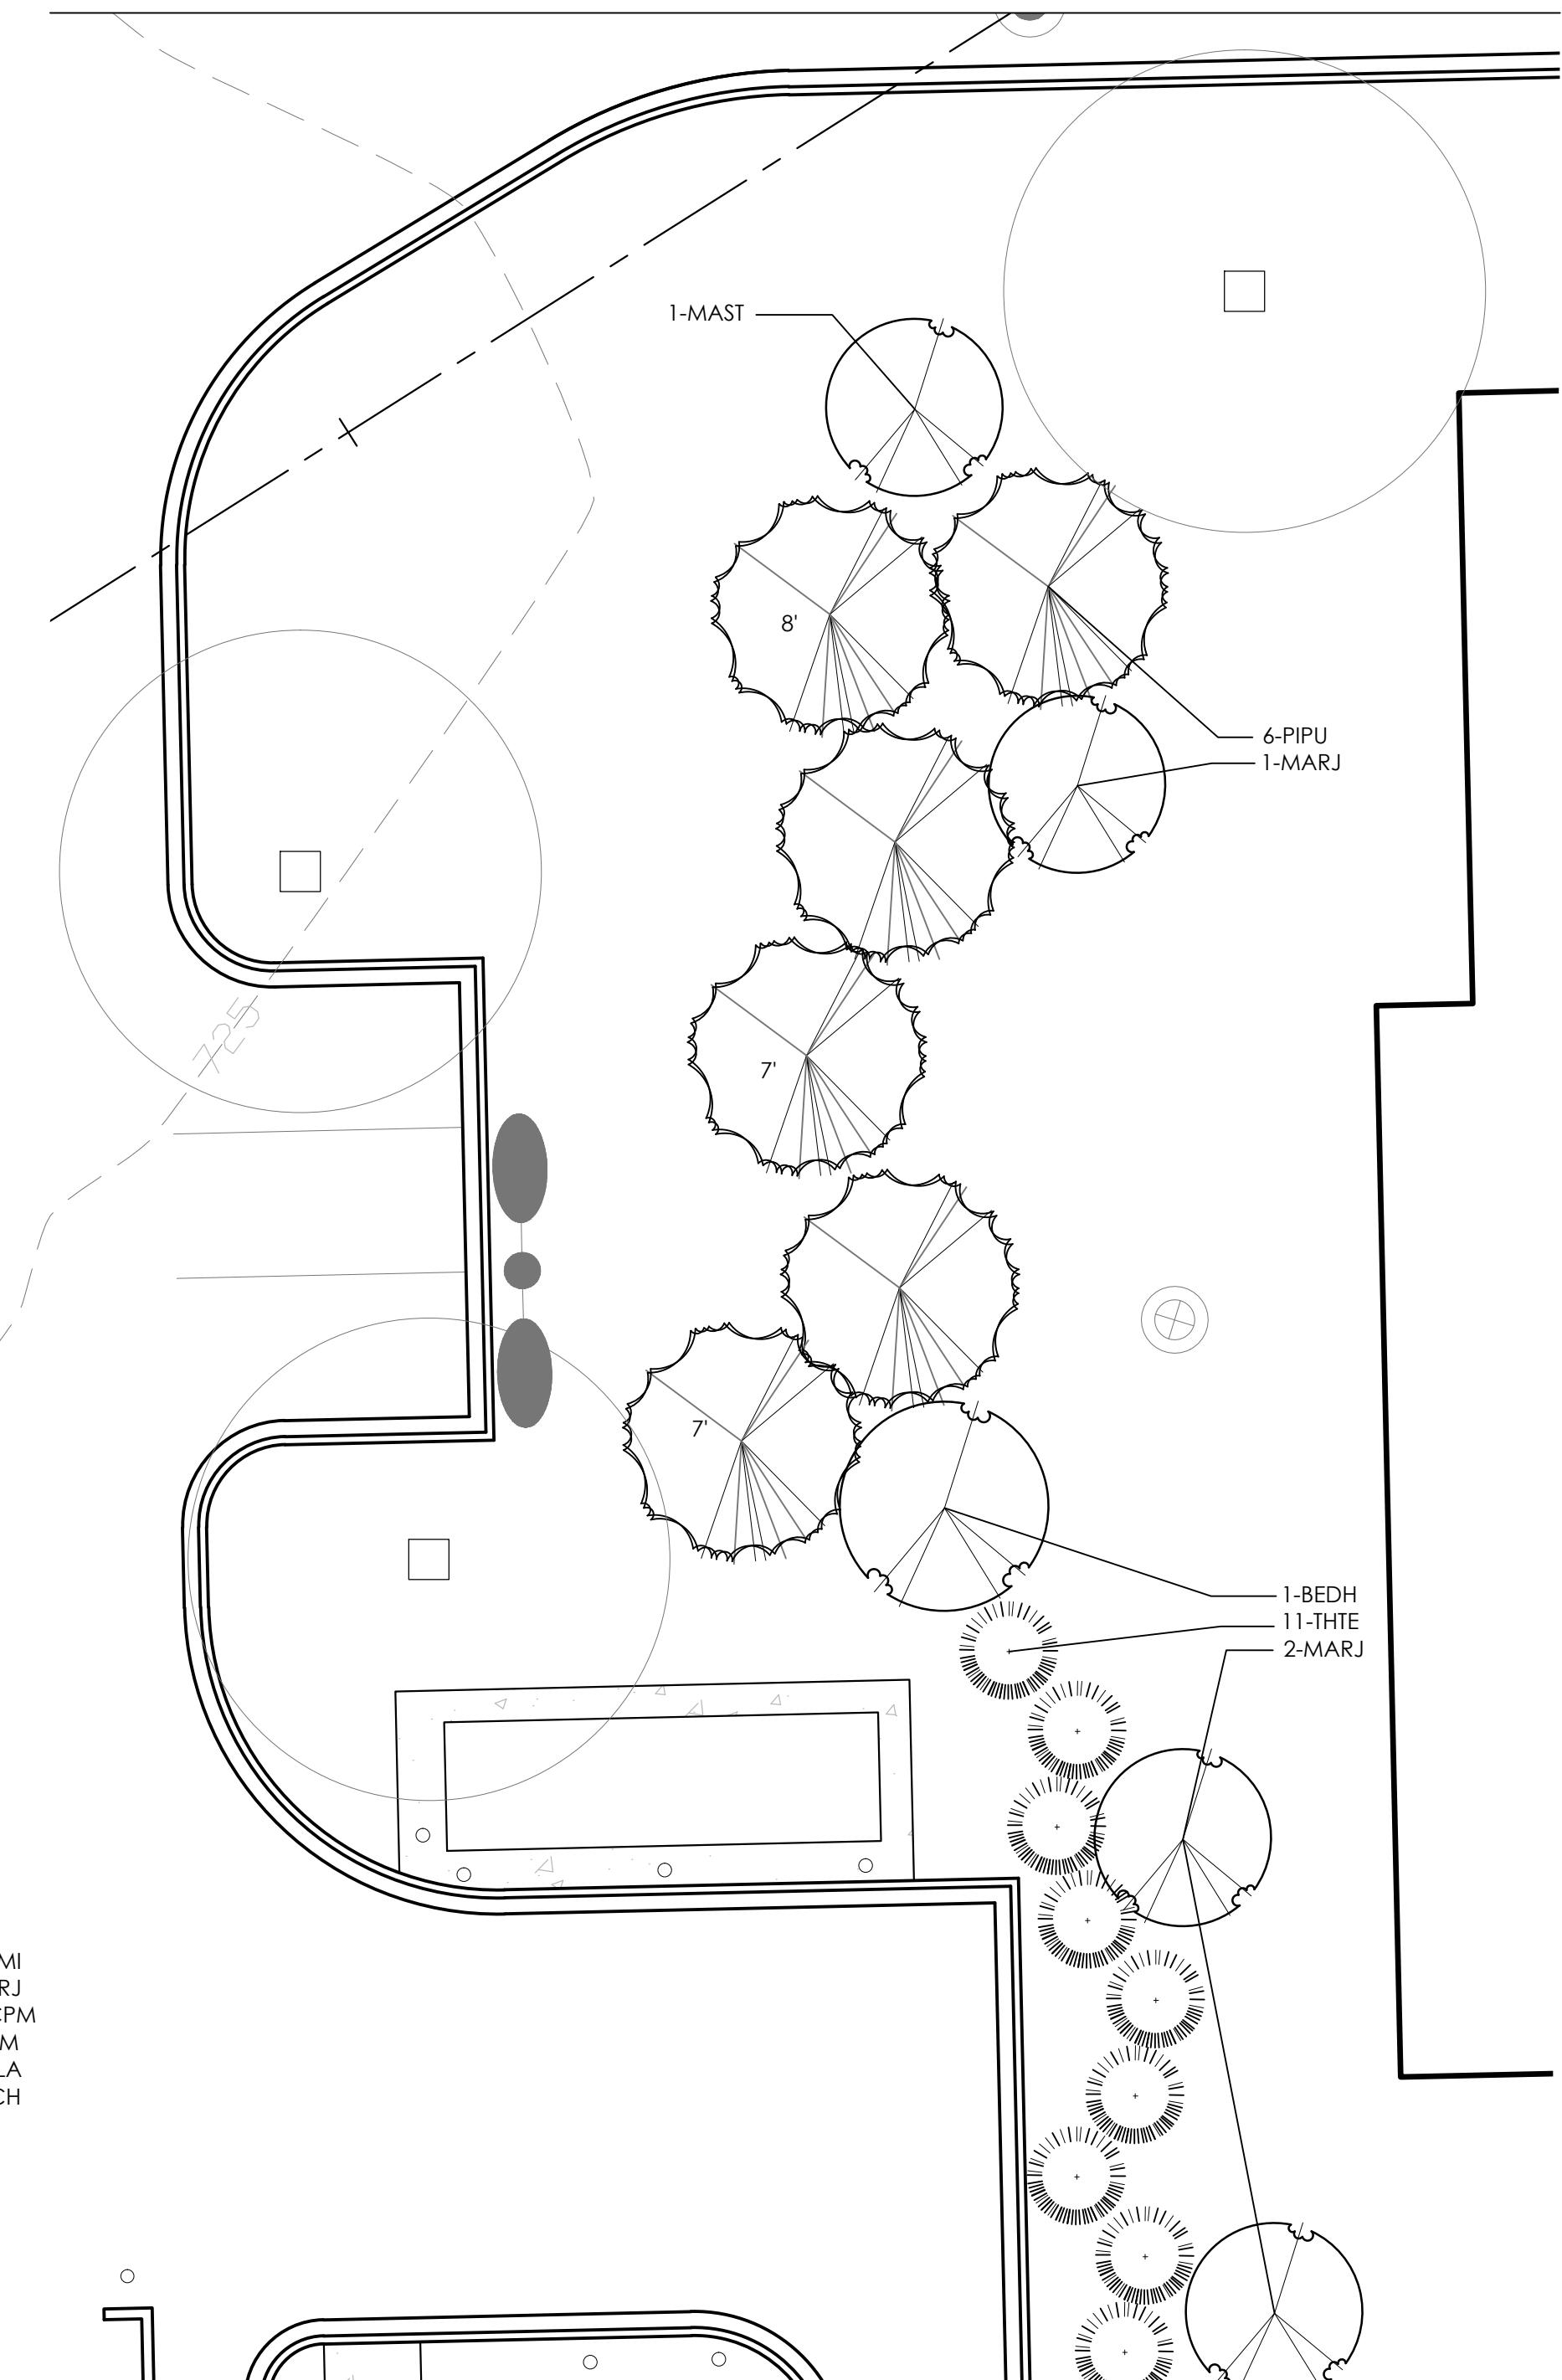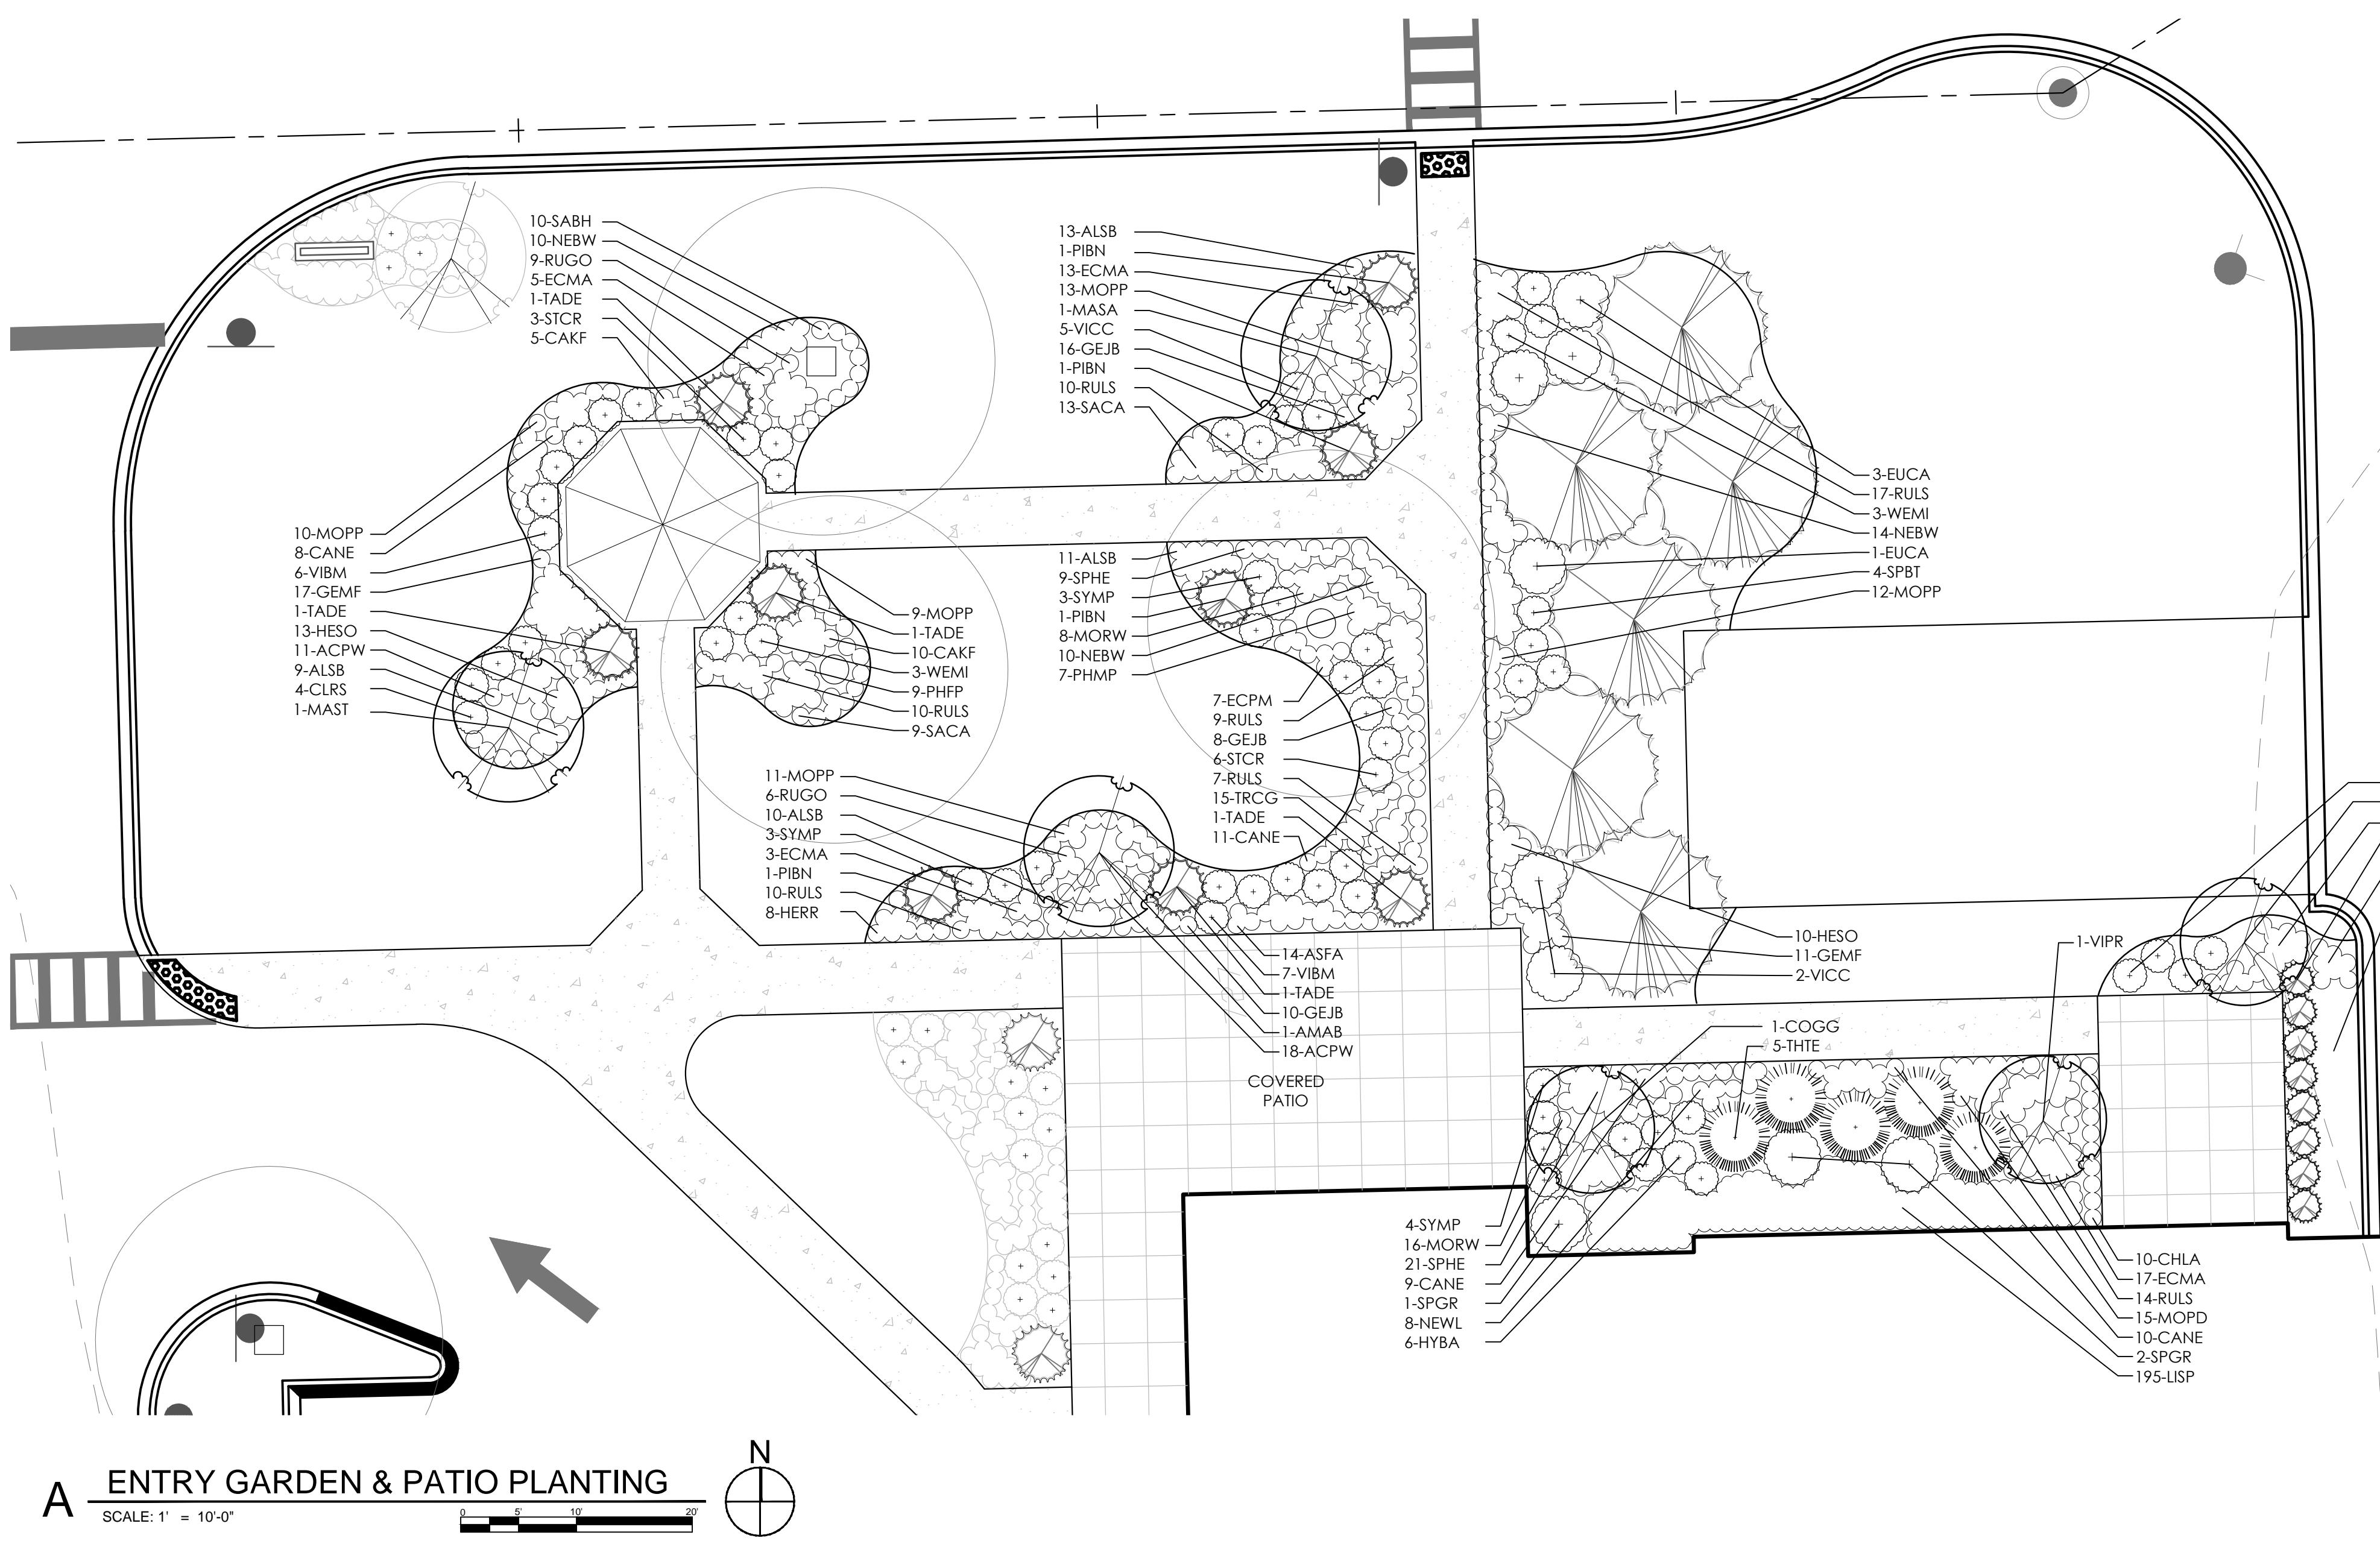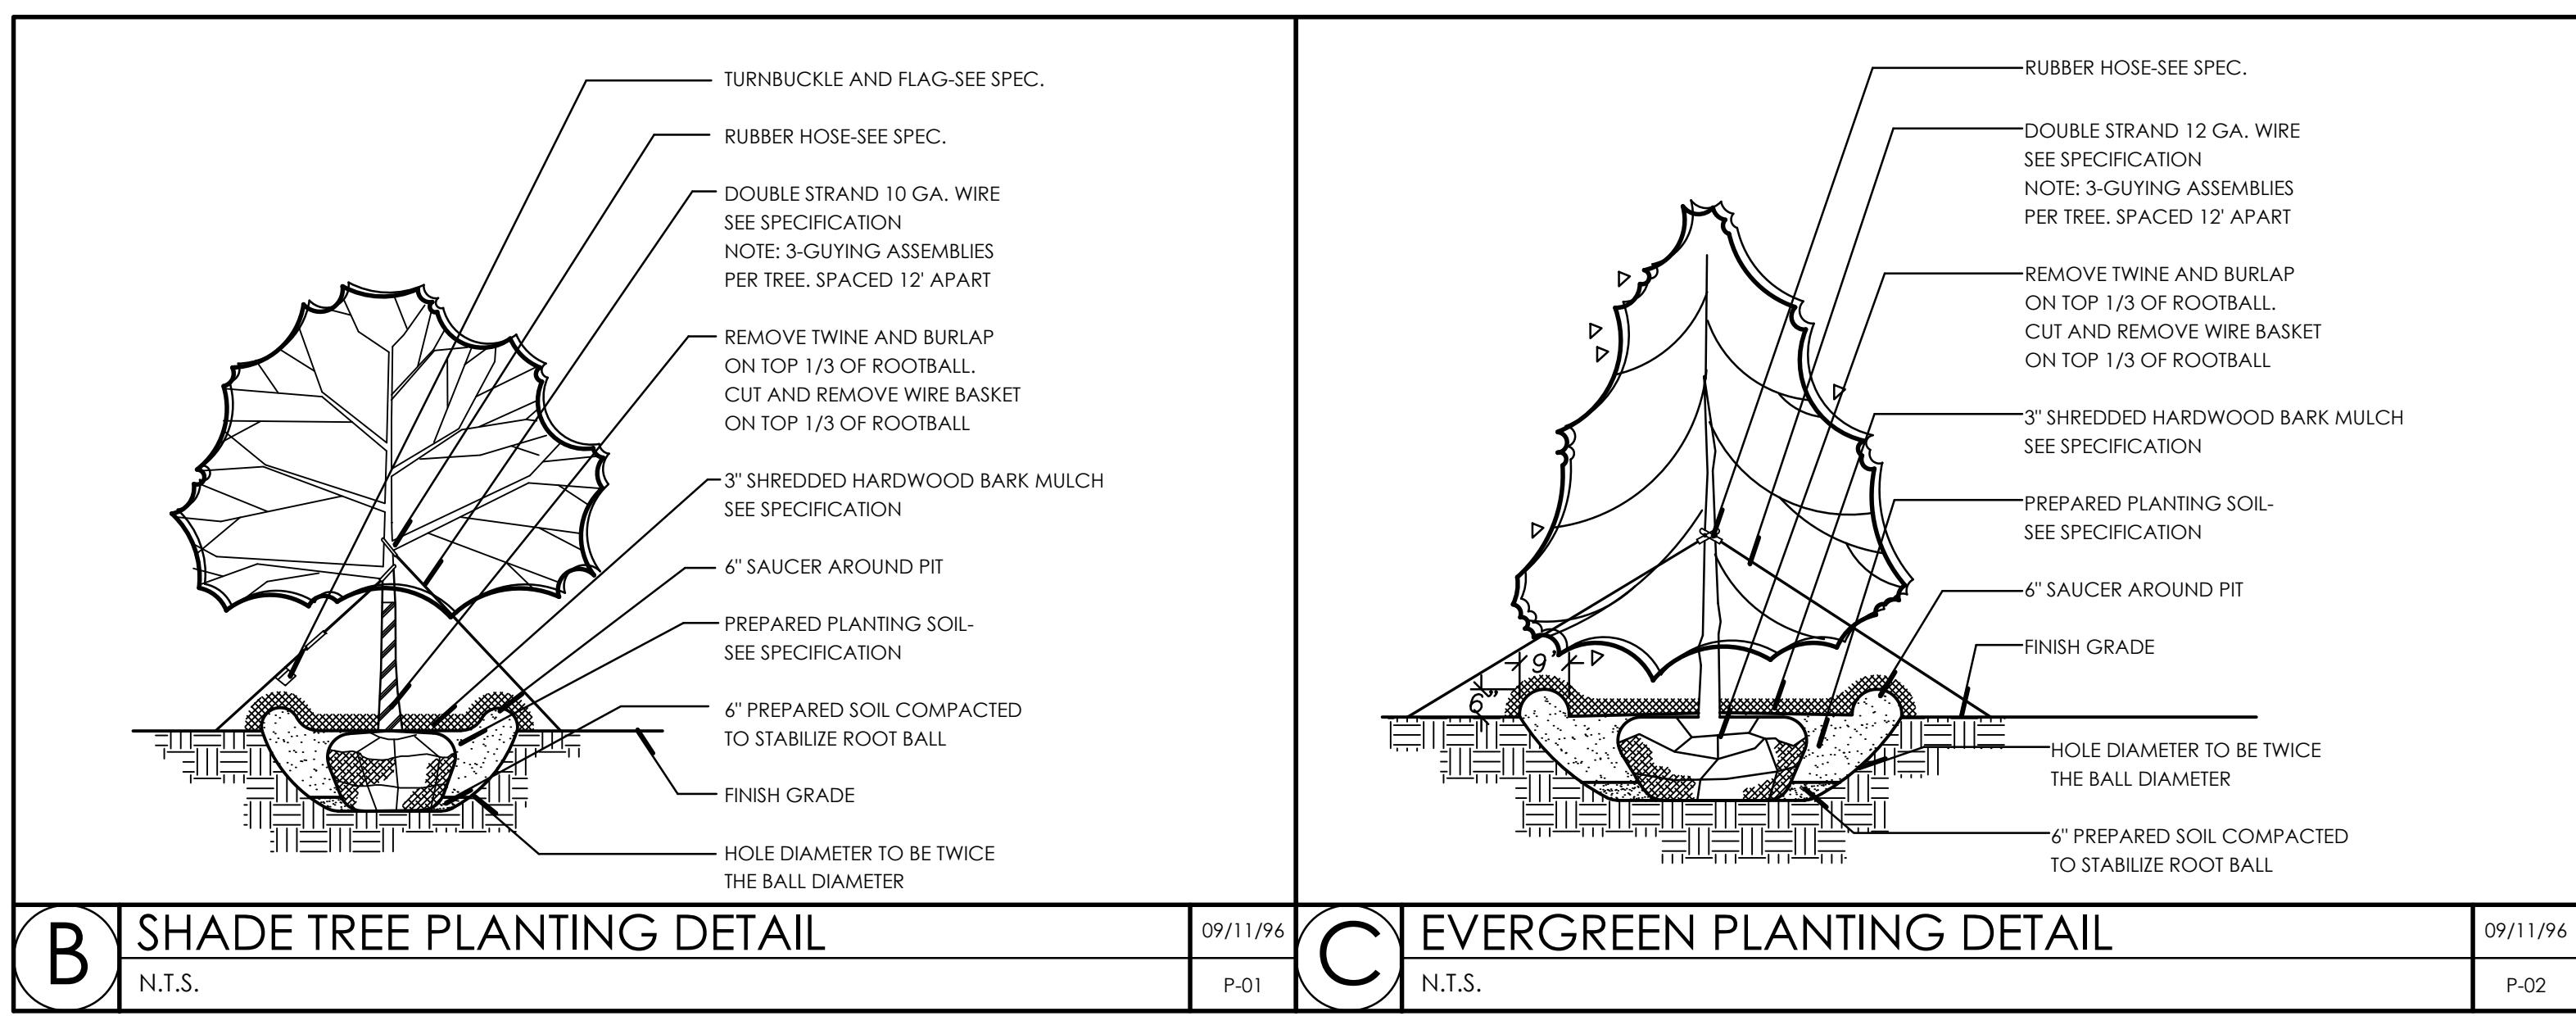

**BOARD APPROVED**

Case No: 2015-0277

Date: 05/04/2015

W/Conditions: X

W/Out Conditions: \_\_\_\_\_

NO.	ISSUED FOR:	DATE
	Owner Review	07.22.14
	For Pricing	08.25.14
	For Permit	12.20.14
	Per PRI Comments	04.17.15

© 2014 WORN JERABEK ARCHITECTS, P.C.

STAMP



EXPIRATION DATE: 08.31.2015

WJA PROJECT NUMBER: 14714 SHEET NUMBER:

DR BY: KL

CK BY: HD/TW

**L2.0**

VILLAGE OF ORLAND PARK




# PARKVIEW SENIOR LIVING

10758 183rd Street  
Orland Park, IL 60467

WORN JERABEK ARCHITECTS, P.C.  
212 West Superior, Suite 600 Chicago, IL 60654  
Ph: 312.642.5887 FAX: 312.642.4189 www.wjworks.com

LANDSCAPE ARCHITECT:  
Loflin Design Group, Ltd.  
34W338 Courier Ave. Unit #1  
St. Charles, Illinois 60174  
630.761.8450  
info@loflindesigngroup.com

NOTES:

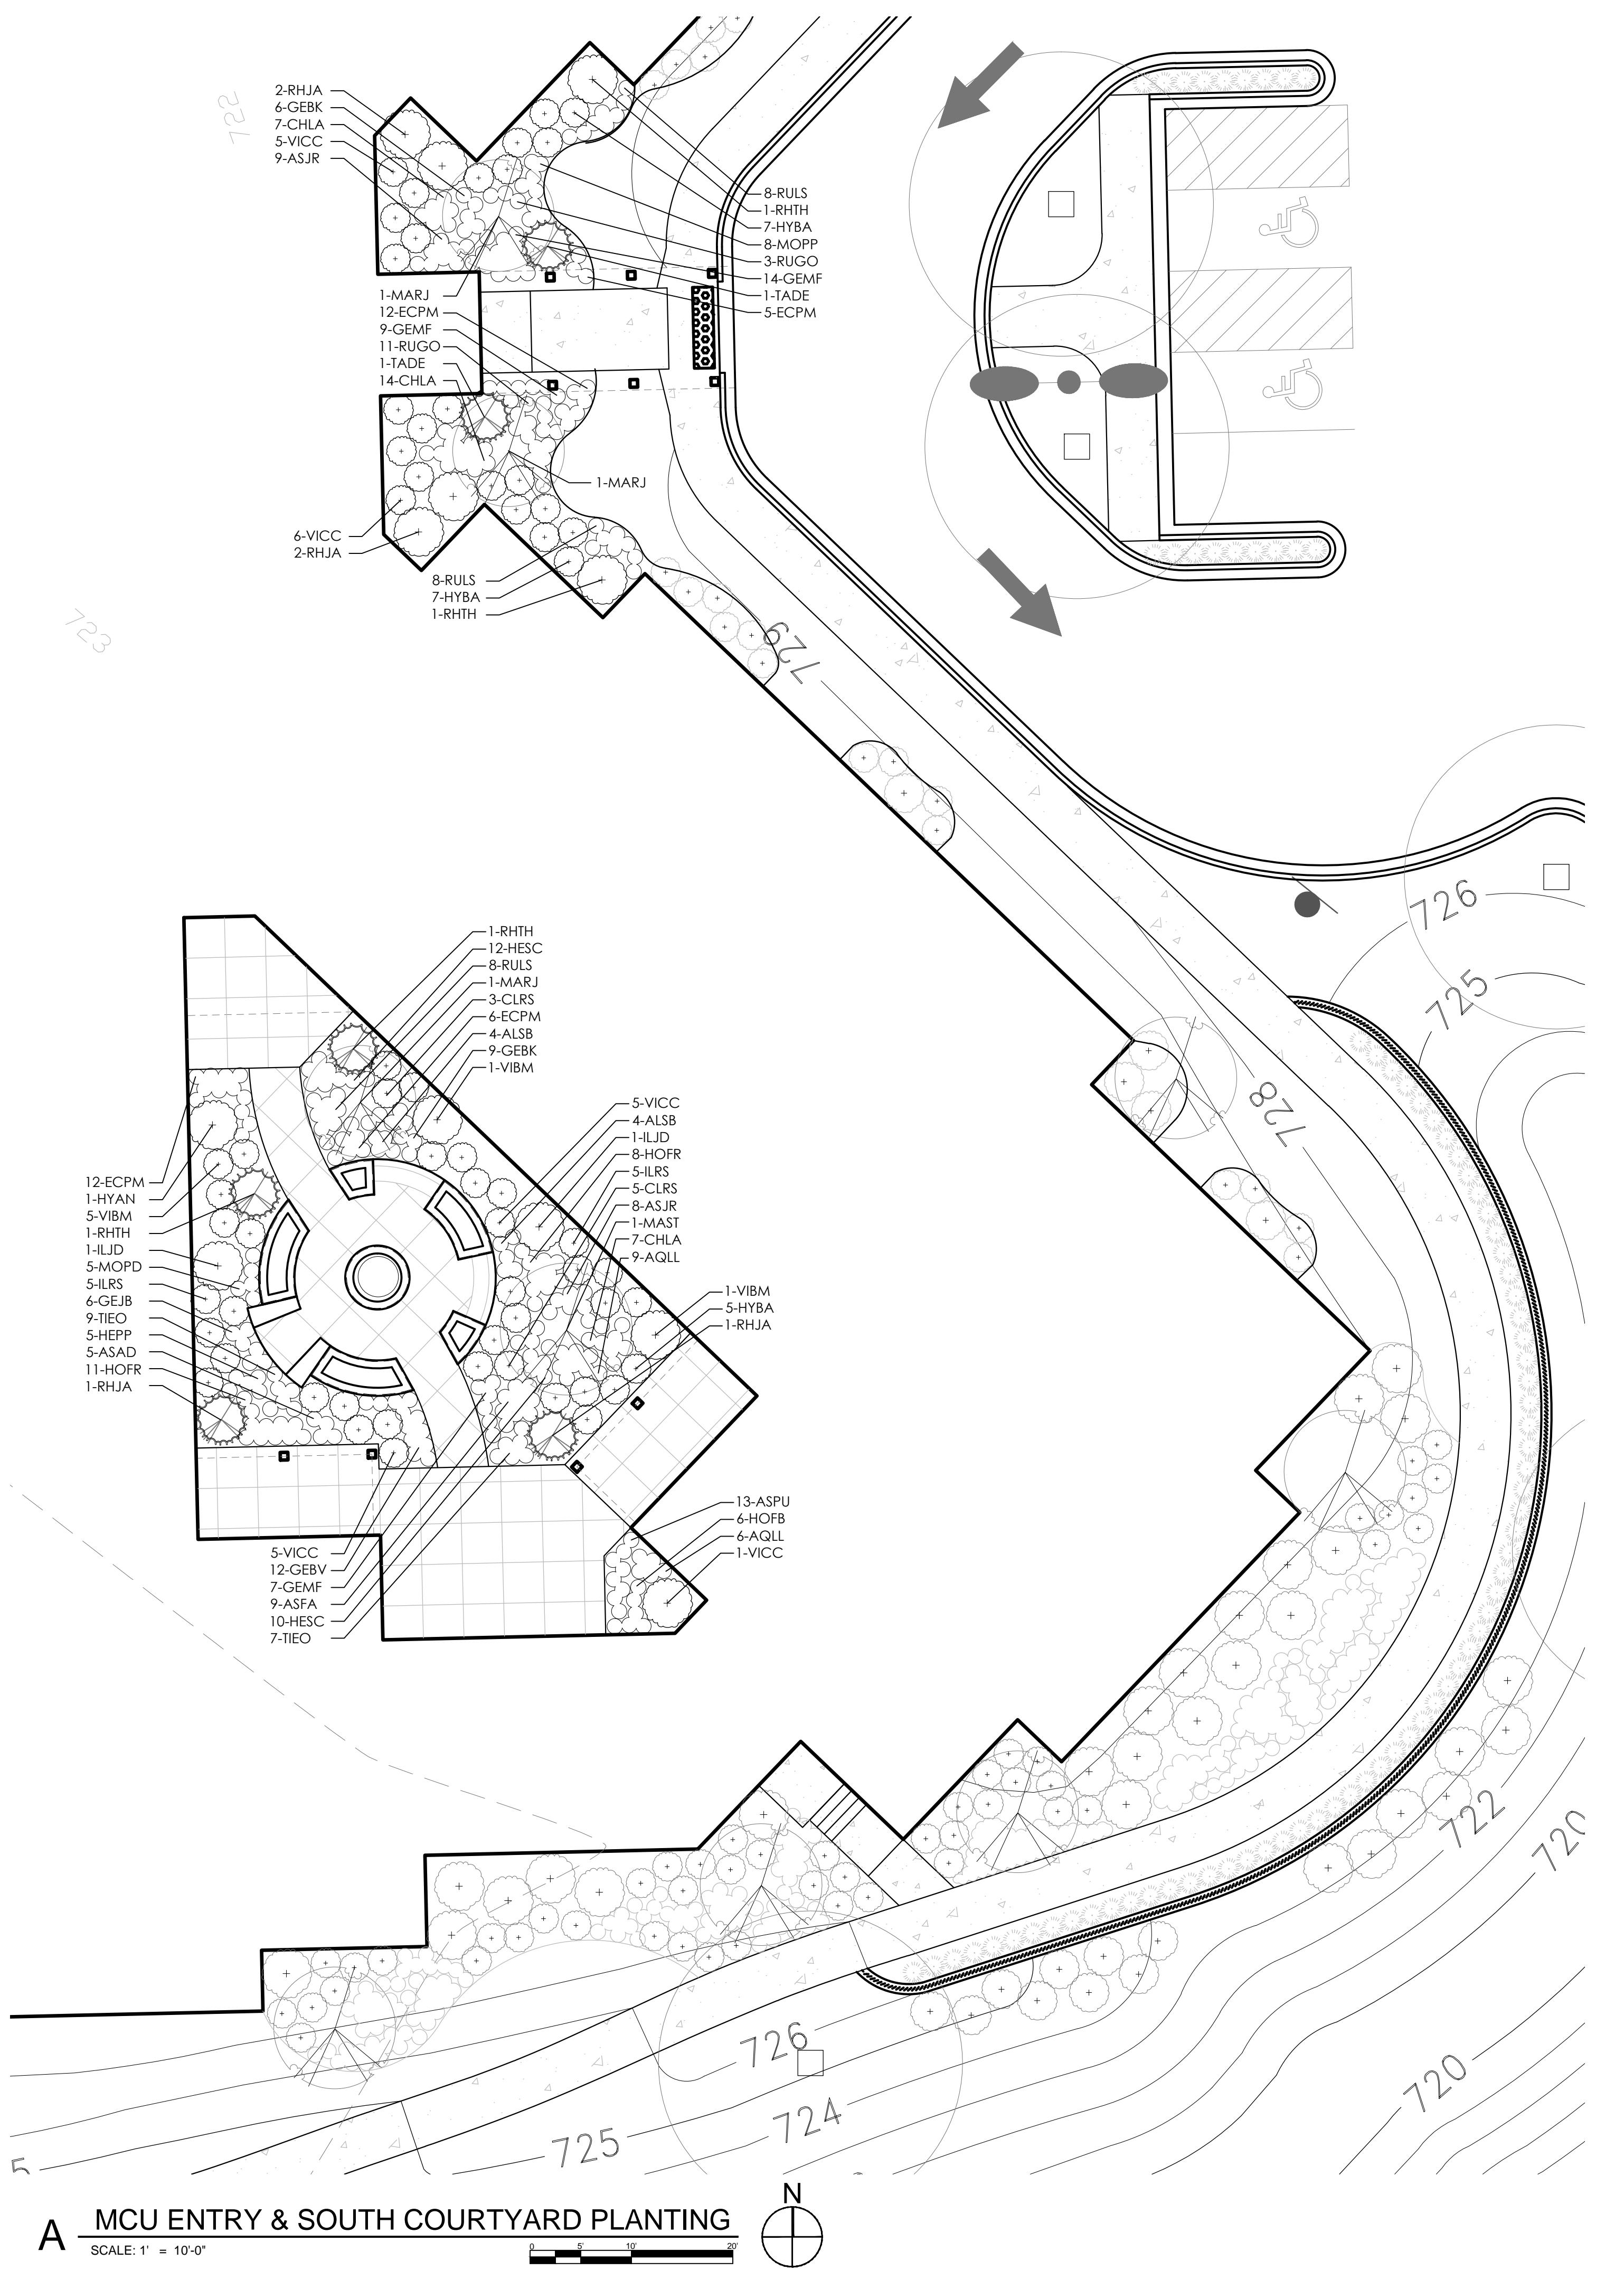

## PLANT LIST SHEETS L2.0 - L2.2:

QTY.	KEY	BOTANICAL NAME / COMMON NAME	SIZE	MATURE	
				HEIGHT	WIDTH
<b>Ornamental Trees</b>					
2	AMAB	Amelanchier x grandiflora 'Autumn Brilliance'	6' ht	15'-25'	15'-25'
1	BEDH	Betula nigra 'BNNMT'	6' ht	30'-40'	25'-35'
2	BEFV	Betula nigra 'Little King'	6' ht	8'-10'	9'-12'
1	COGG	Cornus mas 'Golden Glory'	5' ht	15'-20'	15'-20'
2	MAJA	Magnolia 'Jane'	5' ht	10'-15'	8'-12'
4	MAST	Magnolia stellata 'Royal Star'	5' wd	10'-20'	8'-15'
7	MARJ	Malus 'Red Jewel'	6' ht	12'	12'
1	MASA	Malus sargentii	5' wd	6'-8'	9'-15'
2	SYRE	Syringa reticulata 'Ivory Silk'	6' ht	20'-25'	15'-20'
1	VIPR	Viburnum prunifolium	5' ht	12'-15'	8'-12'
<b>Evergreen Trees &amp; Shrubs</b>					
4	PIBN	Picea abies 'Nidiformis'	30" wd	4'-5'	5'-6'
3	PIPU	Picea pungens	6' ht	30'-60'	10'-20'
2	PIPU	Picea pungens	7' ht	30'-60'	10'-20'
1	PIPU	Picea pungens	8' ht	30'-60'	10'-20'
13	TADE	Taxus x media 'Densiformis'	36" wd	3'-4'	4'-6'
8	THSM	Thuja occidentalis 'Smaragd'	6' ht	12'-14'	3'-4'
12	THTE	Thuja occidentalis 'Techny'	6' ht	10'-15'	6'-10'
<b>Deciduous Shrubs</b>					
41	CURS	Clethera alnifolia 'Ruby Spice'	3' wd	3'-6'	3'-4'
6	COCA	Cornus sericea 'Cardinal'	4' ht	6'-9'	8'-12'
10	EUCA	Euonymus alatus 'Compactus'	4' ht	6'-8'	6'-8'
5	HYAN	Hydrangea arborescens 'Annabelle'	5#	3'-5'	4'-6'
6	HYIS	Hydrangea arborescens 'NCHA'	3#	3'-4'	3'-4'
39	HYBA	Hydrangea macrophylla 'Balmer'	5#	3'-4'	3'-4'
4	ILJD	Ilex verticillata 'Jim Dandy'	2' ht	3'-6'	4'-8'
20	ILRS	Ilex verticillata 'Red Sprite'	2' ht	2'-3'	2'-3'
3	ITHG	Itea virginica 'Spirch'	2' wd	3'-4'	3'-4'
8	RHTH	Rhododendron 'Thunder'	5#	3'-4'	3'-4'
8	RHJA	Rhododendron 'Jane Abbott'	5#	4'-6'	3'-4'
26	SPBT	Spirea betulifolia 'Ior'	2' ht	2'-3'	2'-3'
3	SPGR	Spirea x cinerea 'Grefshem'	3' wd	4'-5'	4'-5'
18	STCR	Stephanandra incisa 'Crispa'	24" ht	2'-3'	2'-3'
15	SYMP	Syringa meyeri 'Palibin'	3' ht	3'-4'	4'-6'
6	SYMK	Syringa patula 'Miss Kim'	4' ht	4'-6'	4'-6'
34	VIBM	Viburnum dentatum 'Christom'	4' ht	3'-5'	3'-4'
57	VICC	Viburnum carlesii 'Compactum'	3' ht	2.5'-4'	2.5'-4'
39	WEMI	Weigelia 'Minuet'	18" wd	2'-3'	3'-4'
<b>Perennials, Groundcover, Ornamental Grasses &amp; Vines</b>					
60	ACPW	Achillea millefolium 'Pretty Woman'	1#	18'-24"	8'-12"
125	ALSB	Alium tangicum 'Summer Beauty'	1#	12'-18"	18'-24"
30	AQLL	Aquilegia canadensis 'Little Lanterns'	1#	12'-18"	18'-24"
32	ASFA	Astilbe arendsi 'Fanal'	1#	18'-24"	18'-24"
26	ASPU	Astilbe chinensis 'Pumila'	1#	8'-12"	8'-12"
10	ASAD	Astilbe japonica 'Deutschland'	1#	18'-24"	12'-18"
25	ASJR	Astilbe japonica 'Rheinland'	1#	18'-24"	18'-24"
49	CAKF	Calamagrostis x acutiflora 'Karl Foerster'	1#	36'-48"	24'-36"
56	CANE	Calamintha nepeta ssp. Nepeta	1#	18'-24"	18'-24"
61	CHLA	Chamaanthus latifolium	1#	24'-36"	18'-24"
120	ECPM	Echinacea 'CGB Cone 2'	1#	18'-24"	18'-24"
73	ECMA	Echinacea 'Magnus'	1#	24'-36"	12'-18"
46	GEJB	Geranium 'Jolly Bee'	1#	12'-24"	24'-36"
76	GEBV	Geranium macrorhizum 'Bevan's Variety'	1#	8'-12"	18'-24"
54	GEMF	Geranium sanguineum 'Max Frei'	1#	8'-12"	18'-24"
29	GEBK	Geranium soboliferum 'Butterfly Kisses'	1#	18'-24"	24'-36"
8	HEWC	Hemerocallis 'Little Wine Cup'	1#	18'-24"	18'-24"
45	HERR	Hemerocallis 'Rosy Returns'	1#	12'-18"	12'-18"
82	HESO	Hemerocallis 'Stella de Oro'	1#	12'-18"	12'-18"
23	HEPP	Heuchera 'Purple Petticoats'	1#	8'-12"	18'-24"
44	HESC	Heuchera sanguinea 'Chatterbox'	1#	12'-18"	12'-18"
12	HOFB	Hosta 'Fragrant Bouquet'	1#	18'-24"	36'-48"
38	HOFR	Hosta 'Francee'	1#	18'-24"	24'-36"
195	LISP	Liriope spicata	12 flat		
108	MOPP	Monarda didyma 'Pardon My Purple'	1#	8'-12"	18'-24"
34	MOPD	Monarda didyma 'Petite Delight'	1#	12'-18"	18'-24"
104	MORW	Monarda didyma 'Raspberry Wine'	1#	24'-36"	24'-36"
72	NEBW	Nepeta racemosa 'Blue Wonder'	1#	8'-12"	12'-18"
19	NEWL	Nepeta racemosa 'Walker's Low'	1#	18'-24"	18'-24"
34	PELS	Petrosia atriplicifolia 'Little Spire'	1#	18'-24"	12'-18"
44	PHFP	Phlox 'Forever Pink'	1#	12'-18"	12'-18"
19	PHMP	Phlox 'Minnie Pearl'	1#	12'-18"	18'-24"
60	RUGO	Rudbeckia fulgida 'Goldsturm'	1#	24'-36"	18'-24"
178	RULS	Rudbeckia fulgida 'Vette's Little Suzy'	1#	12'-18"	18'-24"
10	SABH	Salvia nemorosa 'Blue Hill'	1#	18'-24"	12'-18"
82	SACA	Salvia nemorosa 'Caradonna'	1#	18'-24"	18'-24"
45	SPHE	Sporobolus heterolepis	1#	24'-36"	18'-24"
32	TIEO	Tiarella 'Elizabeth Oliver'	1#	8'-12"	12'-18"
52	TRCG	Tradescantia x a. 'Concord Grape'	1#	12'-18"	18'-24"

NO.	ISSUED FOR	DATE
	Owner Review	07.22.14
	For Pricing	08.25.14
	For Permit	12.20.14
	Per PRI Comments	04.17.15

© 2014 WORN JERABEK ARCHITECTS, P.C.

STAMP



EXPIRATION DATE: 08.31.2015

WJA PROJECT NUMBER: 14714

DR BY: KL

CK BY: HD/TW

SHEET NUMBER: L2.2

BOARD APPROVED

Case No: 2015-0277



Date: 05/04/2015

W/Conditions: X

W/Out Conditions:

VILLAGE OF ORLAND PARK

no.	date	date	description	by
	11/05/14		Owner Review	
	12/22/14		For Permit	
	04/17/15		Per PRI Comments	

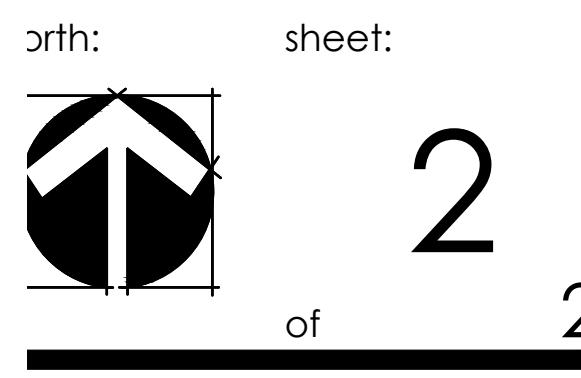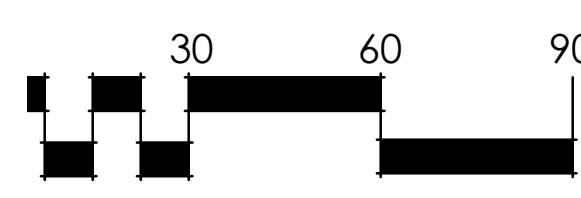

### PLANT LIST

QTY	KEY	BOTANICAL NAME / COMMON NAME	SIZE	MATURE HEIGHT	WIDTH
<b>Shade Trees</b>					
9	ACMA	Acer freemanii 'Marmo' Marmo Freeman Maple	2.5" cal	55-70'	35-45'
7	ACOG	Acer rubrum 'October Glory' October Glory Red Maple	2.5" cal	40-50'	30-40'
12	CEOC	Celtis occidentalis Hackberry	2.5" cal	40-60'	40-60'
5	COCO	Corylus Colurna Turkish Filbert	2.5" cal	40-80'	30-50'
8	GLSK	Gleditsia triacanthos 'Skyline' Skyline Honeylocust	2.5" cal	35-45'	25-35'
5	PYCH	Pyrus calleryana 'Chanticleer' Chanticleer Flowering Pear	2.5" cal	25-35'	13-16'
4	ULAP	Ulmus americana 'Princeton' Princeton American Elm	2.5" cal	50-70'	30-50'
<b>Deciduous Shrubs</b>					
10	CEAM	Ceanothus americanus New Jersey Tea	24" ht	3-4'	3-5'
103	RHGL	Rhus aromatica 'Gro-Low' Gro-Low Sumac	24" ht	1.5-2'	6-8'
<b>Evergreen Trees &amp; Shrubs</b>					
34	JUKA	Juniperus x pfitzeriana 'Kallay's Compact' Kallay's Pfitzer Juniper	24" ht	2-3'	3-6'
<b>Perennials &amp; Ornamental Grasses</b>					
26	CAFK	Calamagrostis x acutiflora 'Karl Foerster' Karl Foerster Feather Reed Grass	1#	36-48"	24-36"
123	CANE	Calamintha nepeta spp. Nepeta Lesser Calamintha	1#	18-24"	18-24"
110	HESO	Hemerocallis 'Stella de Oro' Stella de Oro Daylily	1#	12-18"	12-18"
113	SPHE	Sporobolus heterolepis Prairie Dropseed	1#	24-36"	18-24"

### SEED MIXES

#### IDOT 1A Seed Mix

##### Salt Tolerant Lawn Mixture

34%	Kentucky Bluegrass	60#
33%	Fults Puccinella Distant	60#
11%	Perennial Ryegrass	20#
11%	Sealink Creeping Red Fescue	20#
11%	Spartan II Hard Fescue	20#
100%		100# /Acre

#### IDOT 6A Seed Mix

##### Salt Tolerant Conservation Mixture

50%	Spring Oats	48#
22%	Fults Puccinella Distant	20#
16%	Vernal Alfalfa	15#
5%	Buffalo Grass	5#
5%	Little Blue Stem	5#
2%	Canada Wild Rye	2#
100%		125# /Acre

#### IDOT Class 5 Seed Mix

##### Forb with Annuals Mixture

9%	Annuals Mixture (below)	1#
91%	Perennial Forb Mixture (below)	10#
100%		11# /Acre

Annuals Mixture: Mixture not exceeding 25% by weight PLS of any one species, of the following:

Sand Coreopsis  
Blanket Flower  
Long-Headed Coneflower

Perennial Mixture: Mixture not exceeding 25% by weight PLS of any one species, of the following:

Lead Plant  
Butterfly Weed  
Smooth Aster  
White Wild Indigo  
Prairie Coreopsis  
Rattlesnake Master  
Ox-Eye  
Rough Blazing Star  
Prairie Bergamot  
Lousewort  
Purple Prairie Clover  
Prairie Cinquefoil  
Fragrant Coneflower  
Prairie Dock  
Spiderwort  
Thimble Weed  
Sky Blue Aster  
New England Aster  
New Jersey Tea  
Pale Purple Coneflower  
Downy Sunflower  
Alum Root  
Prairie Blazing Star  
Prairie Bergamot  
Wild Quinine  
White Prairie Clover  
False Dragonhead  
Yellow Coneflower  
Compass Plant  
Rigid Goldenrod  
Culver's Root

**BOARD APPROVED**

Case No: 2015-0277

Date: 05/04/2015

W/Conditions: X

W/Out Conditions: \_\_\_\_\_

VILLAGE OF ORLAND PARK

